


K:\Perimeter\070610400\Draw\Sheets\1 - West\_South\_Fence\Phase 3 Sheets  
 FILE: South\_XSEC\_38+50\_39+00.dwg  
 DATE: 7/12/2009 8:19 AM

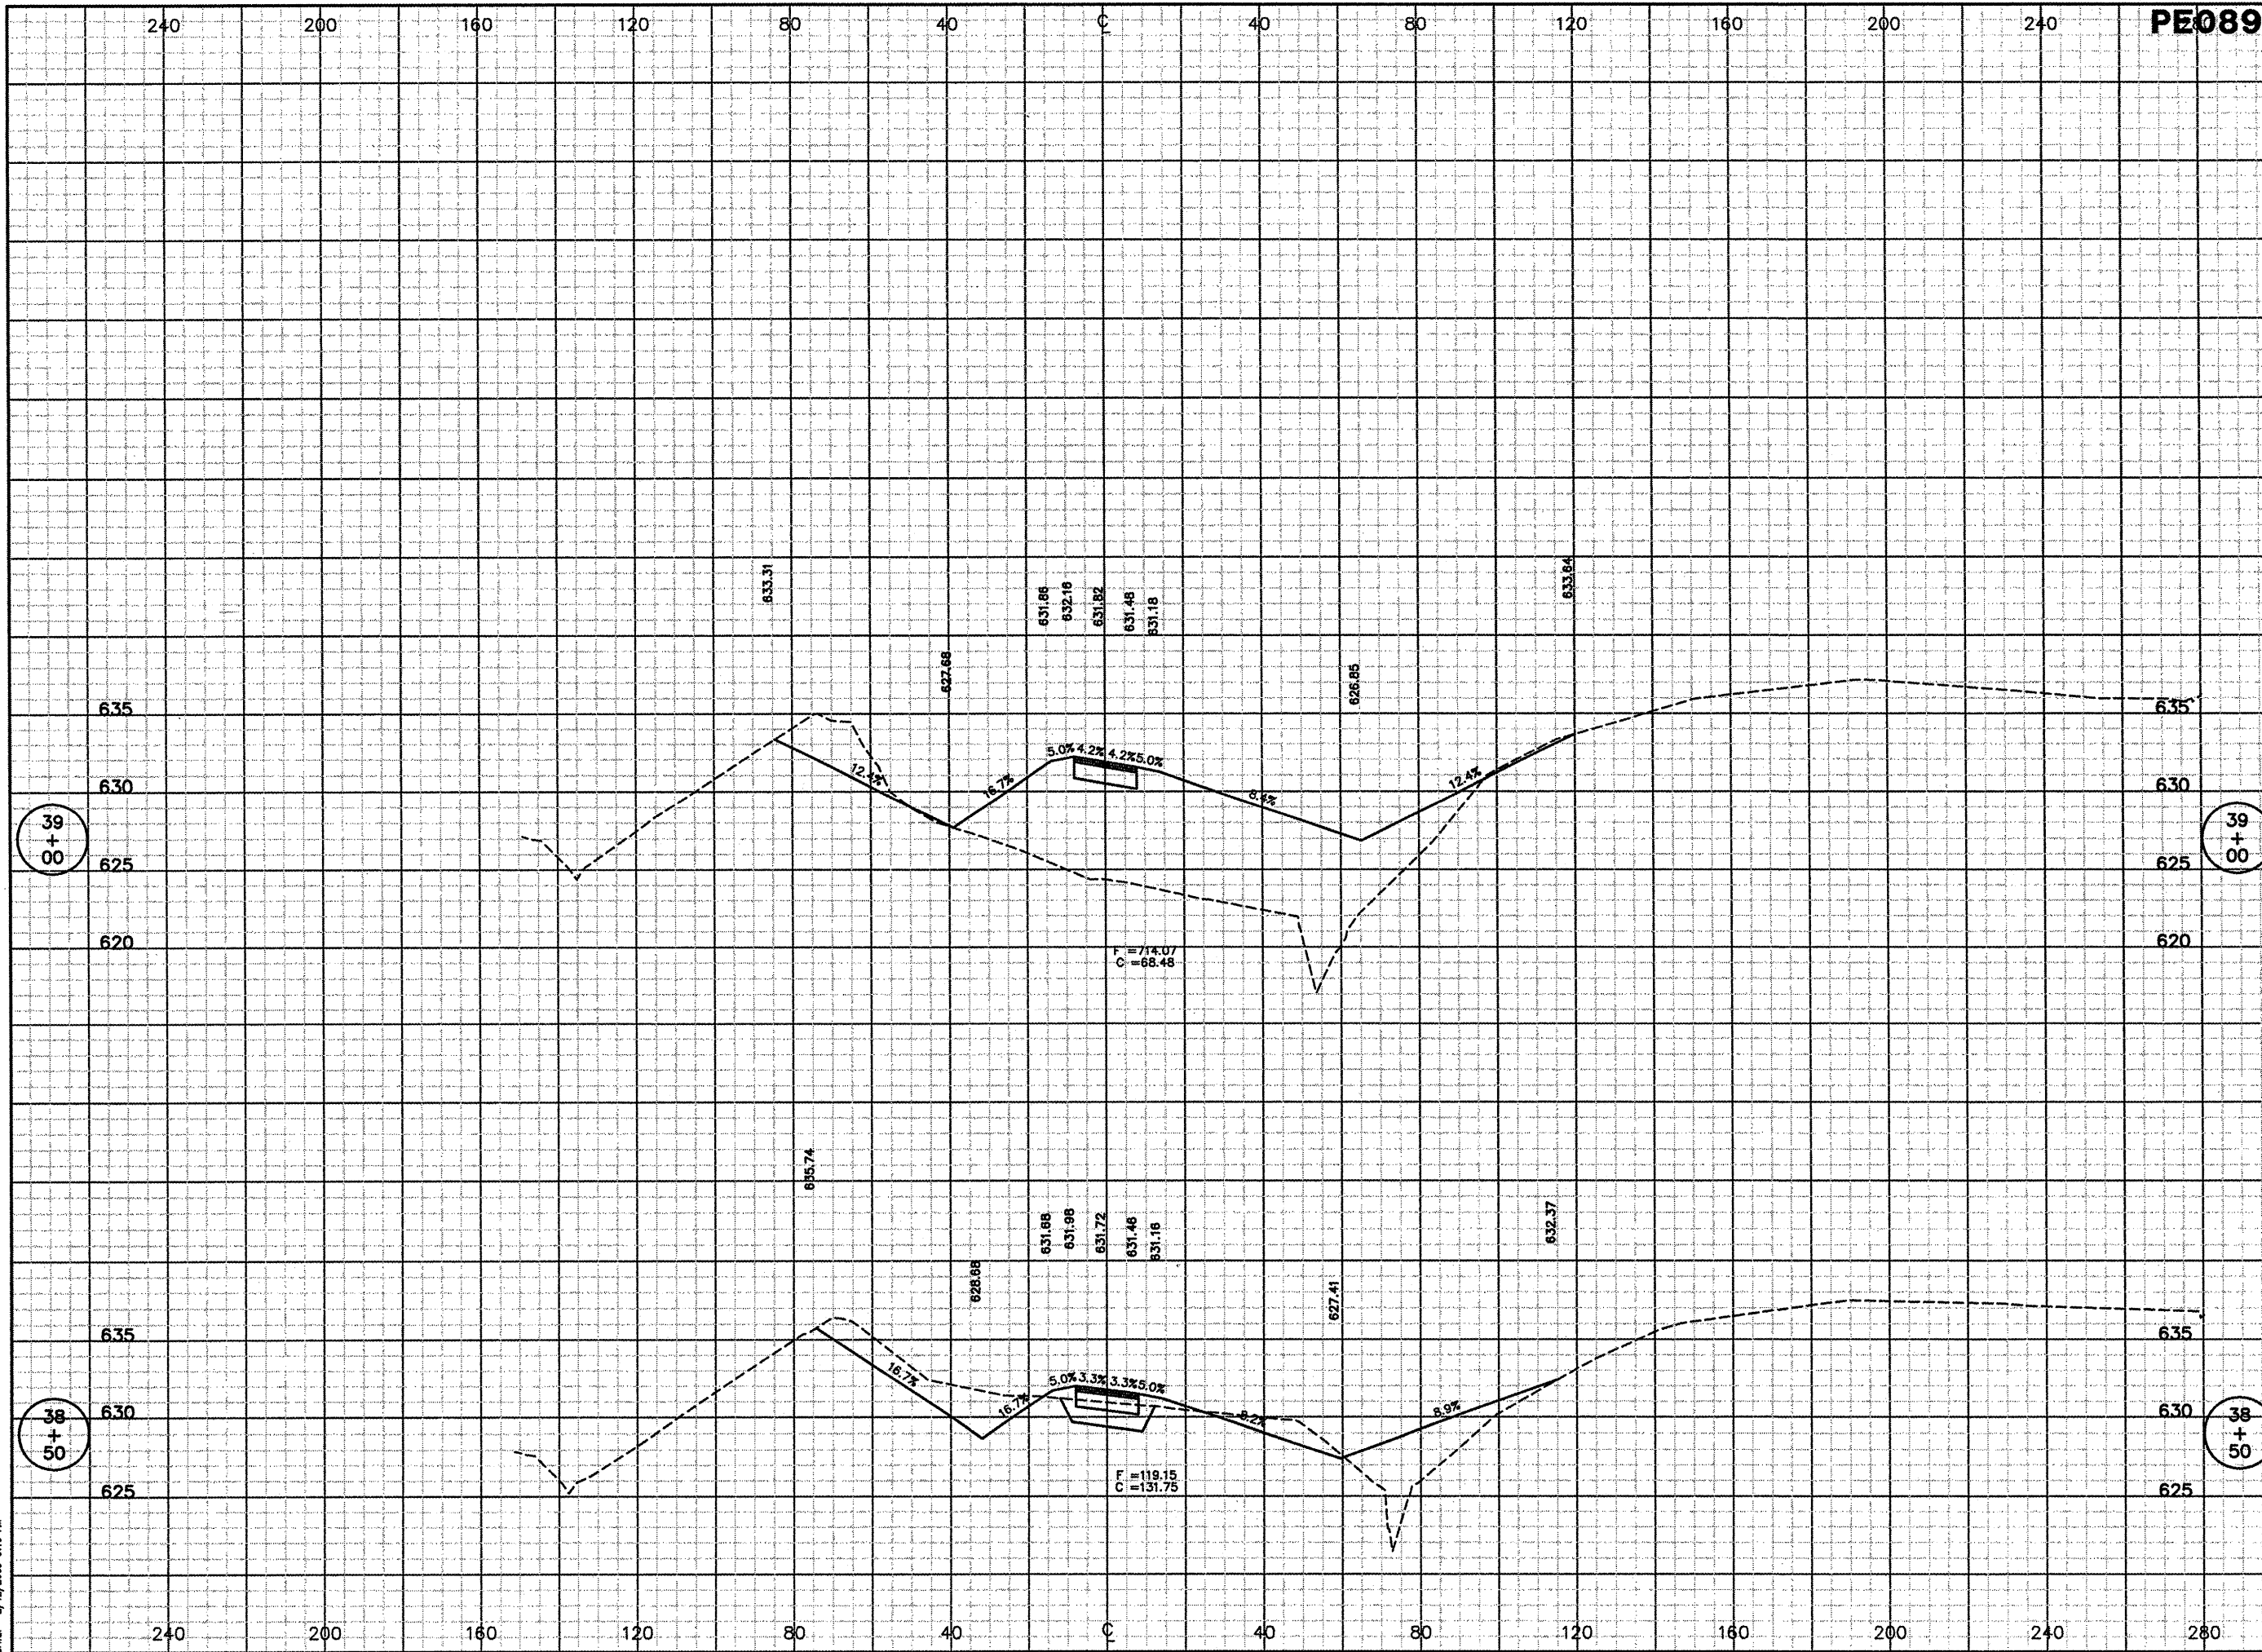

PE089

REVISIONS		
NUMBER	BY	DATE

0 1 2  
 THIS BAR IS EQUAL TO 2'  
 AT FULL SCALE (34X22).  
 PLOT 1

**CMT**  
 CRAWFORD, MURPHY & TILLY, INC.  
 CONSULTING ENGINEERS  
 License No. 94-000613

GENERAL WAYNE A. DOWNING  
 PEORIA INTERNATIONAL AIRPORT

**CONSTRUCT NEW PERIMETER ROAD AND  
 PERIMETER FENCE - PROJECT 3**

© Copyright, CMT, Inc.

**IL PROJECT: PIA-3865  
 AIP PROJ: 3-17-0080-XX**

FILE:	
DESIGN BY:	TJH/SMS
DRAWN BY:	CMT
CHECKED BY:	CET
APPROVED BY:	CET
DATE:	02-13-2009
JOB No:	07061-04-00

**SOUTH CROSS SECTION  
 STA 38+50 TO 39+00**

SHEET 113 OF 151 SHEETS