


K:\peoria\070610\00\Draw\Sheets\1\_west\_South\_Fence\Phase 3 Sheets  
 FILE: South\_XSEC\_39+50\_40+00.dwg  
 DWE: 2/12/2009 9:19 AM

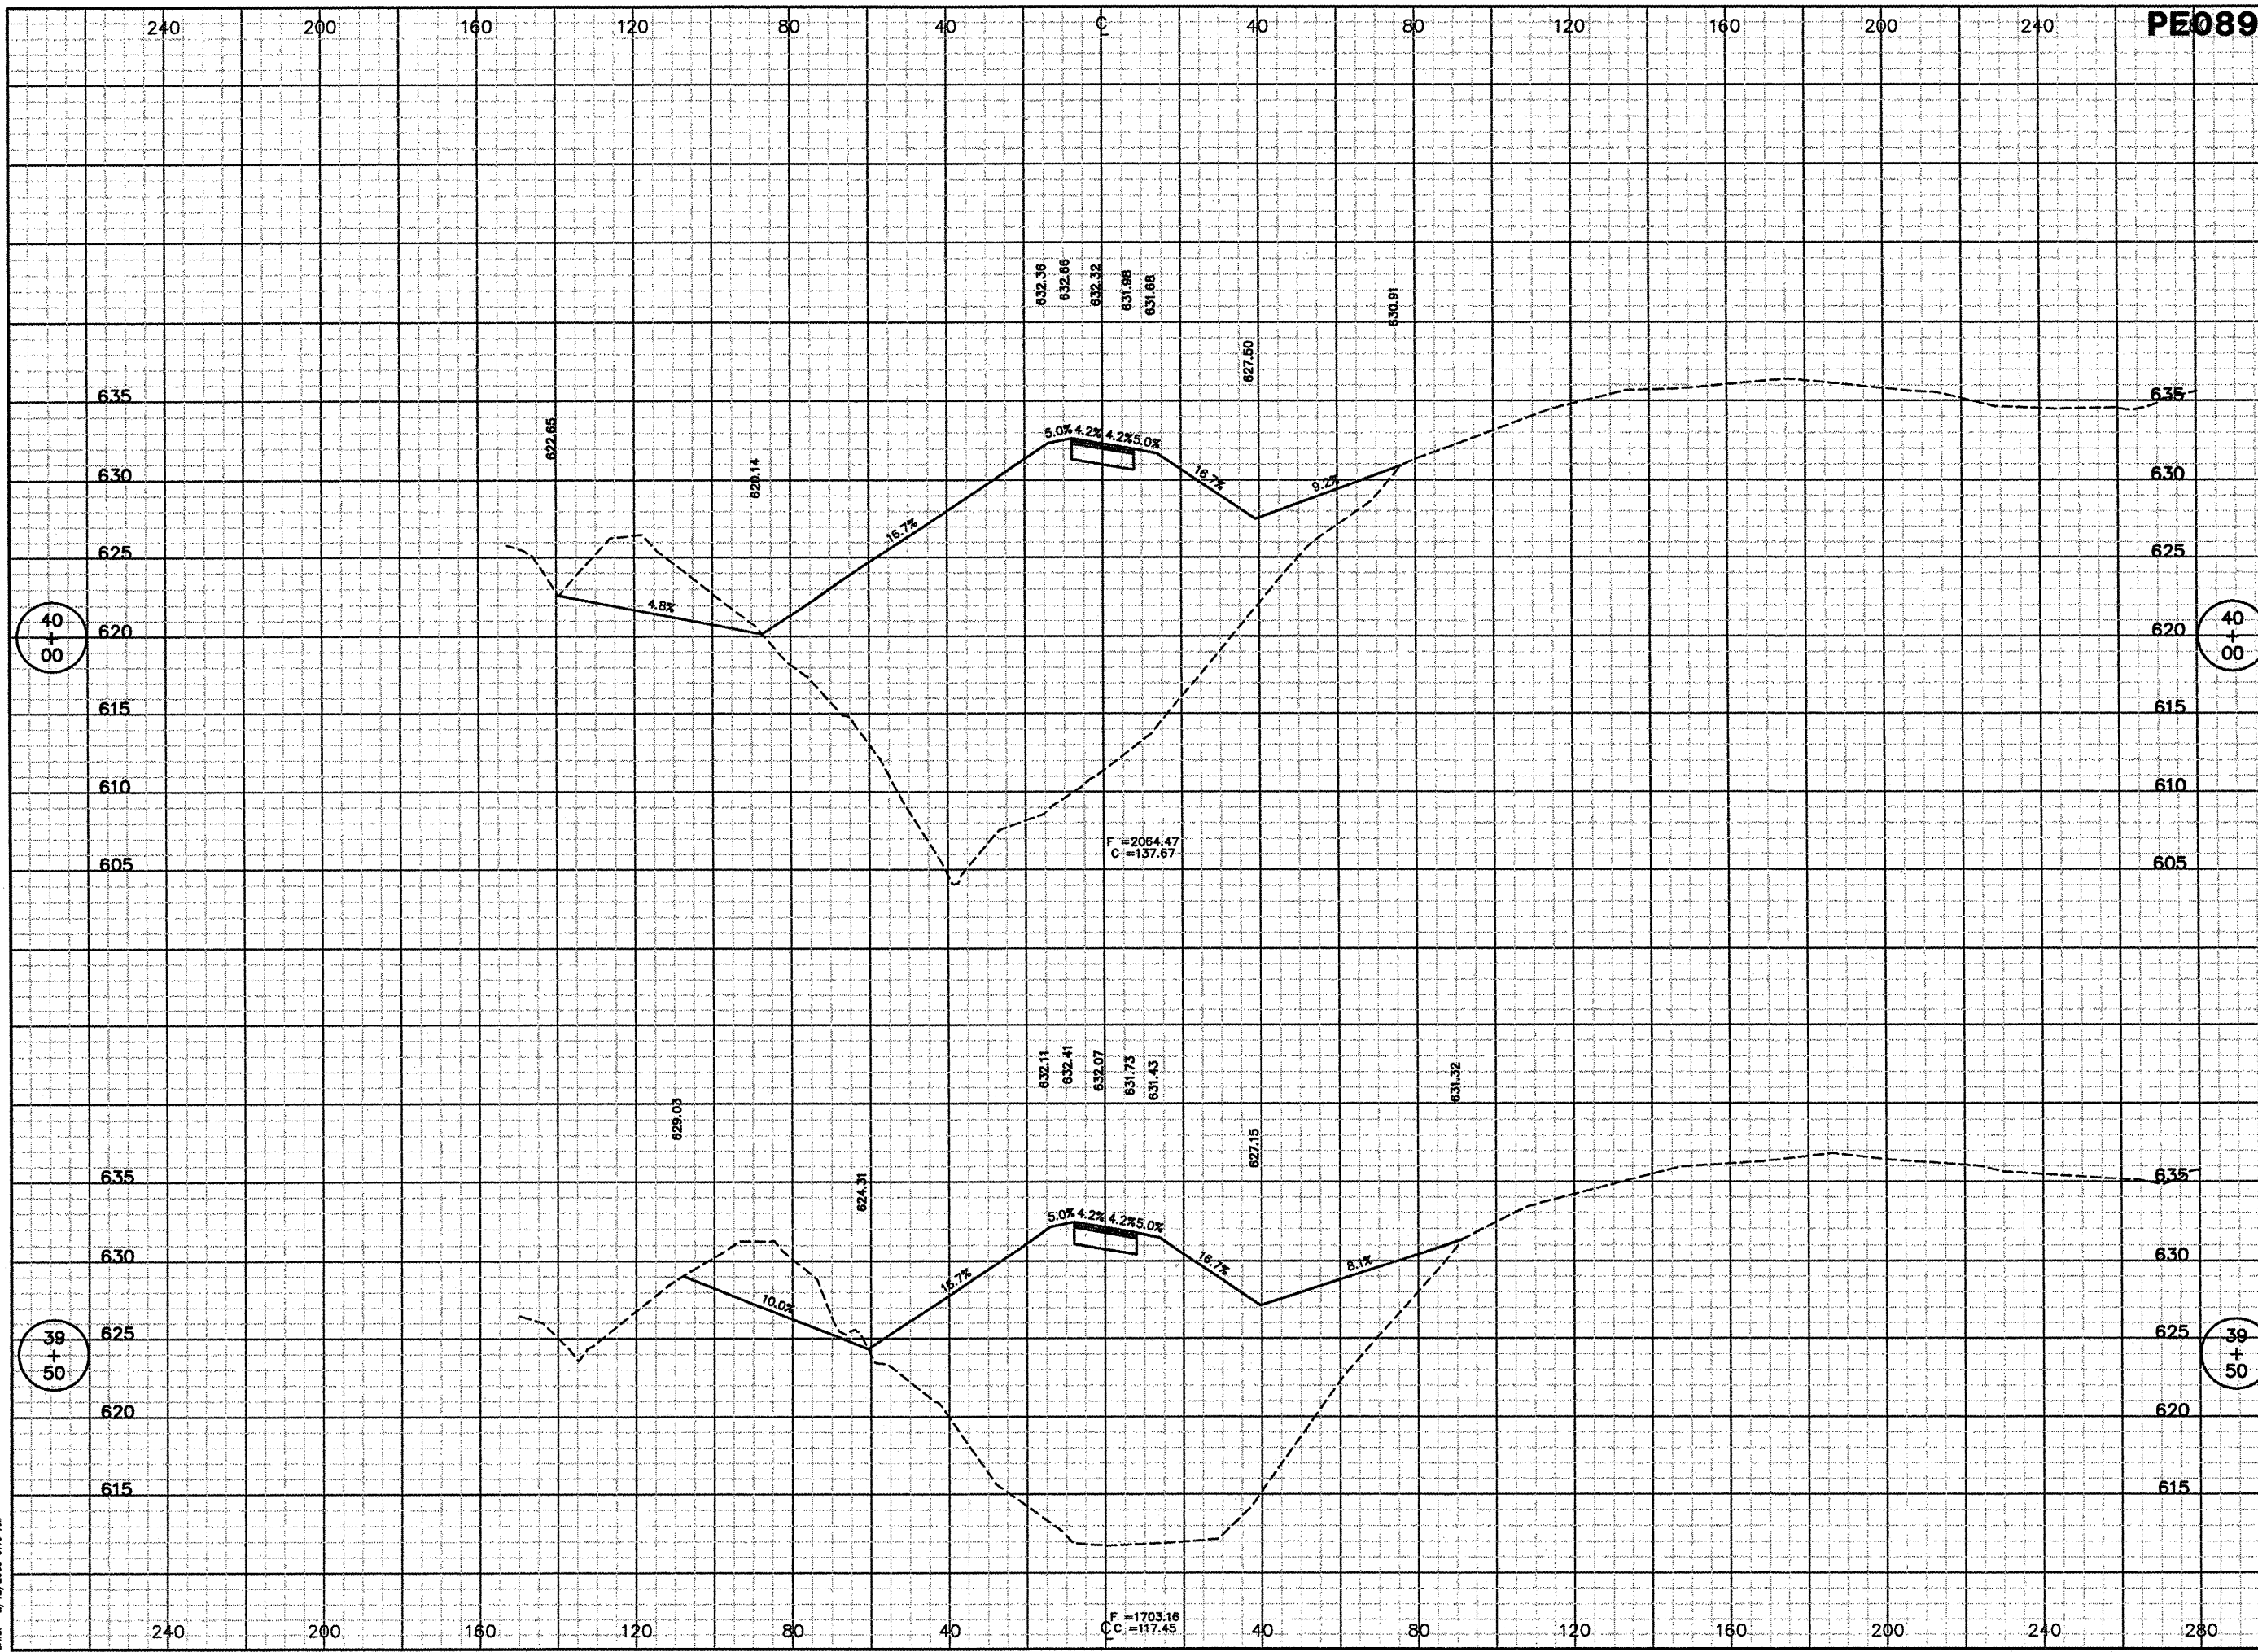

PE089

| REVISIONS |    |      |
|-----------|----|------|
| NUMBER    | BY | DATE |
|           |    |      |
|           |    |      |

0 1 2  
 THIS BAR IS EQUAL TO 2"  
 AT FULL SCALE (34X22).  
 PLOT 1

**GENERAL WAYNE A. DOWNING**  
**PEORIA INTERNATIONAL AIRPORT**

**CONSTRUCT NEW PERIMETER ROAD AND PERIMETER FENCE - PROJECT 3**

© Copyright CMT, Inc.

**CMT**  
 CRAWFORD, MURPHY & TILLY, INC.  
 CONSULTING ENGINEERS  
 License No. 94-006913

**IL PROJECT: PIA-3865**  
**AIP PROJ: 3-17-0080-XX**

|              |             |
|--------------|-------------|
| FILE:        |             |
| DESIGN BY:   | TJH/SMS     |
| DRAWN BY:    | CMT         |
| CHECKED BY:  | CET         |
| APPROVED BY: | CET         |
| DATE:        | 02-13-2009  |
| JOB No:      | 07061-04-00 |

**SOUTH CROSS SECTION**  
**STA 39+50 TO 40+00**

SHEET 114 OF 151 SHEETS