


K:\Peoria\070810400\Draw\Sheets\1_West_South_Fence\Phase 3 Sheets
 FILE: South_XSEC_44+50_45+00.dwg
 DATE: 2/12/2009 8:19 AM

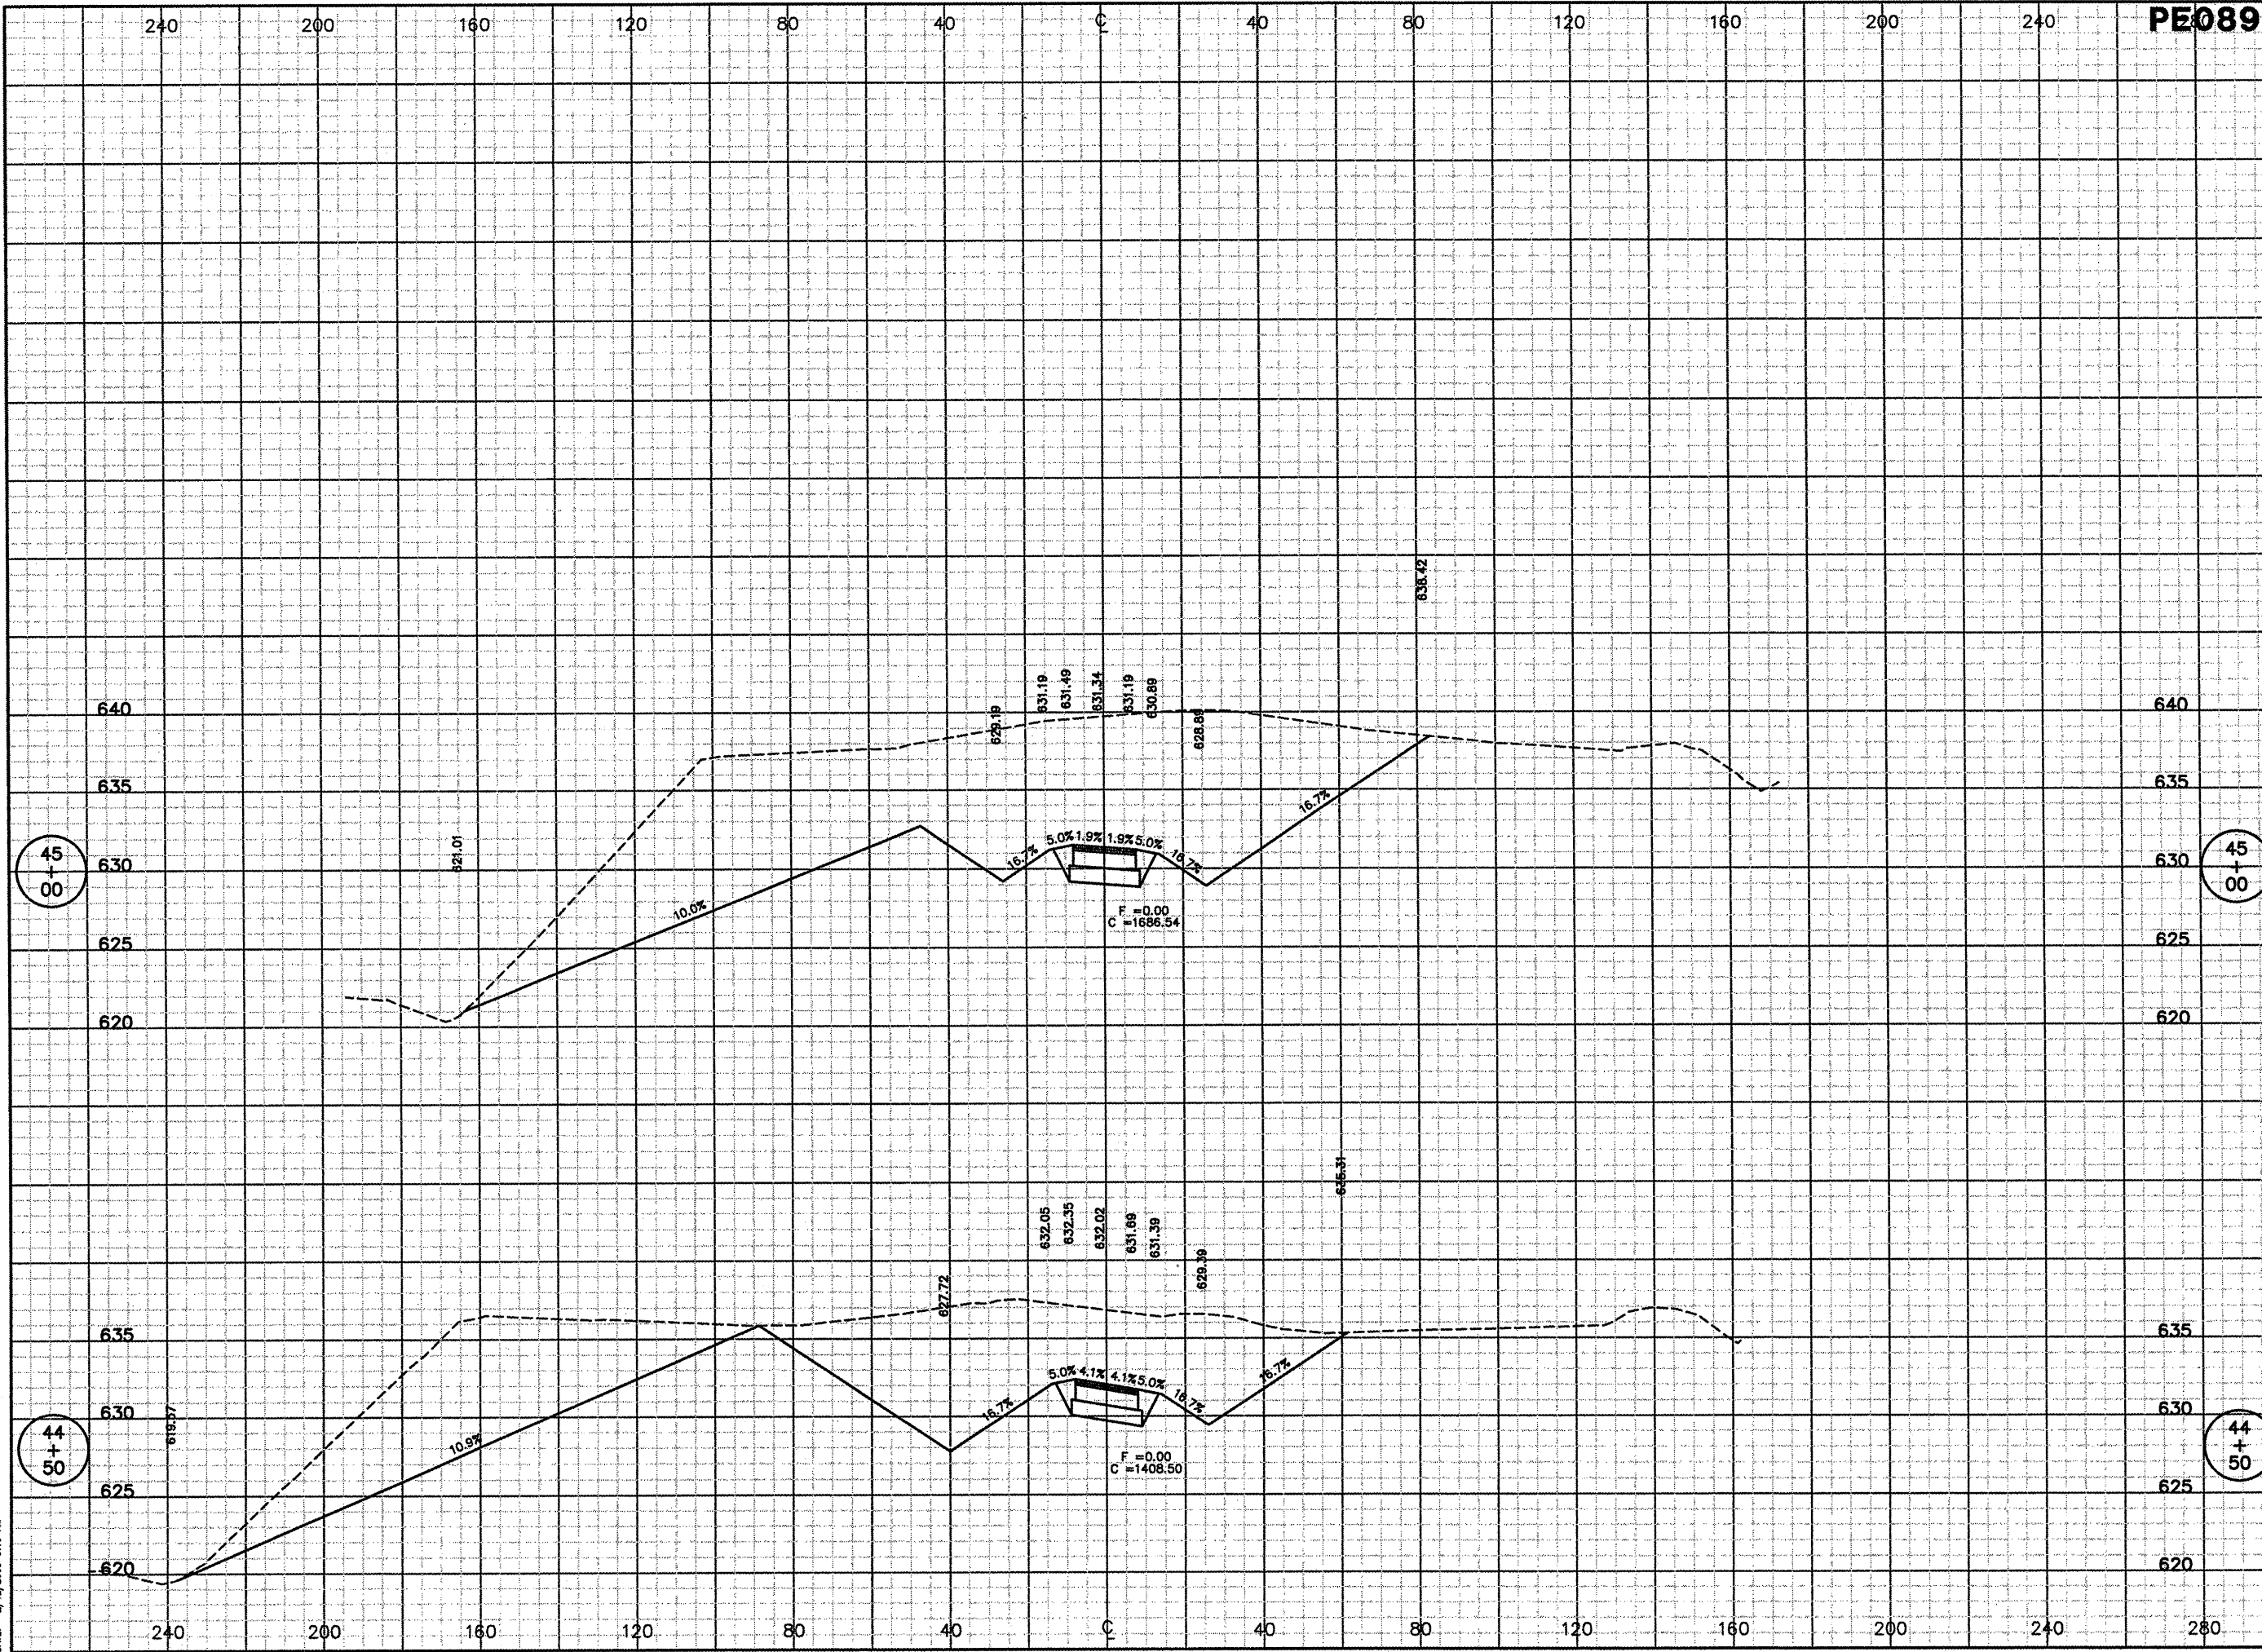

PE089

REVISIONS		
NUMBER	BY	DATE

0 1 2
 THIS BAR IS EQUAL TO 2'
 AT FULL SCALE (34X22).
 PLOT 1

CMT
 CRAWFORD, MURPHY & TILLY, INC.
 CONSULTING ENGINEERS
 License No. 94-006613

CONSTRUCT NEW PERIMETER ROAD AND PERIMETER FENCE - PROJECT 3

© Copyright CMT, Inc.
CMT
 CRAWFORD, MURPHY & TILLY, INC.
 CONSULTING ENGINEERS
 License No. 94-006613

**IL PROJECT: PIA-3865
 AIP PROJ: 3-17-0080-XX**

FILE:	
DESIGN BY:	TJH/SMS
DRAWN BY:	CMT
CHECKED BY:	CET
APPROVED BY:	CET
DATE:	02-13-2009
JOB No:	07061-04-00

**SOUTH CROSS SECTION
 STA 44+50 TO 45+00**