




K:\Peoria\070610400\Draw_Sheets\1_West_South_Fence\Phase 3 Sheets
 FILE: South_XSEC_53+00_54+50.dwg
 DATE: 2/12/2009 8:19 AM

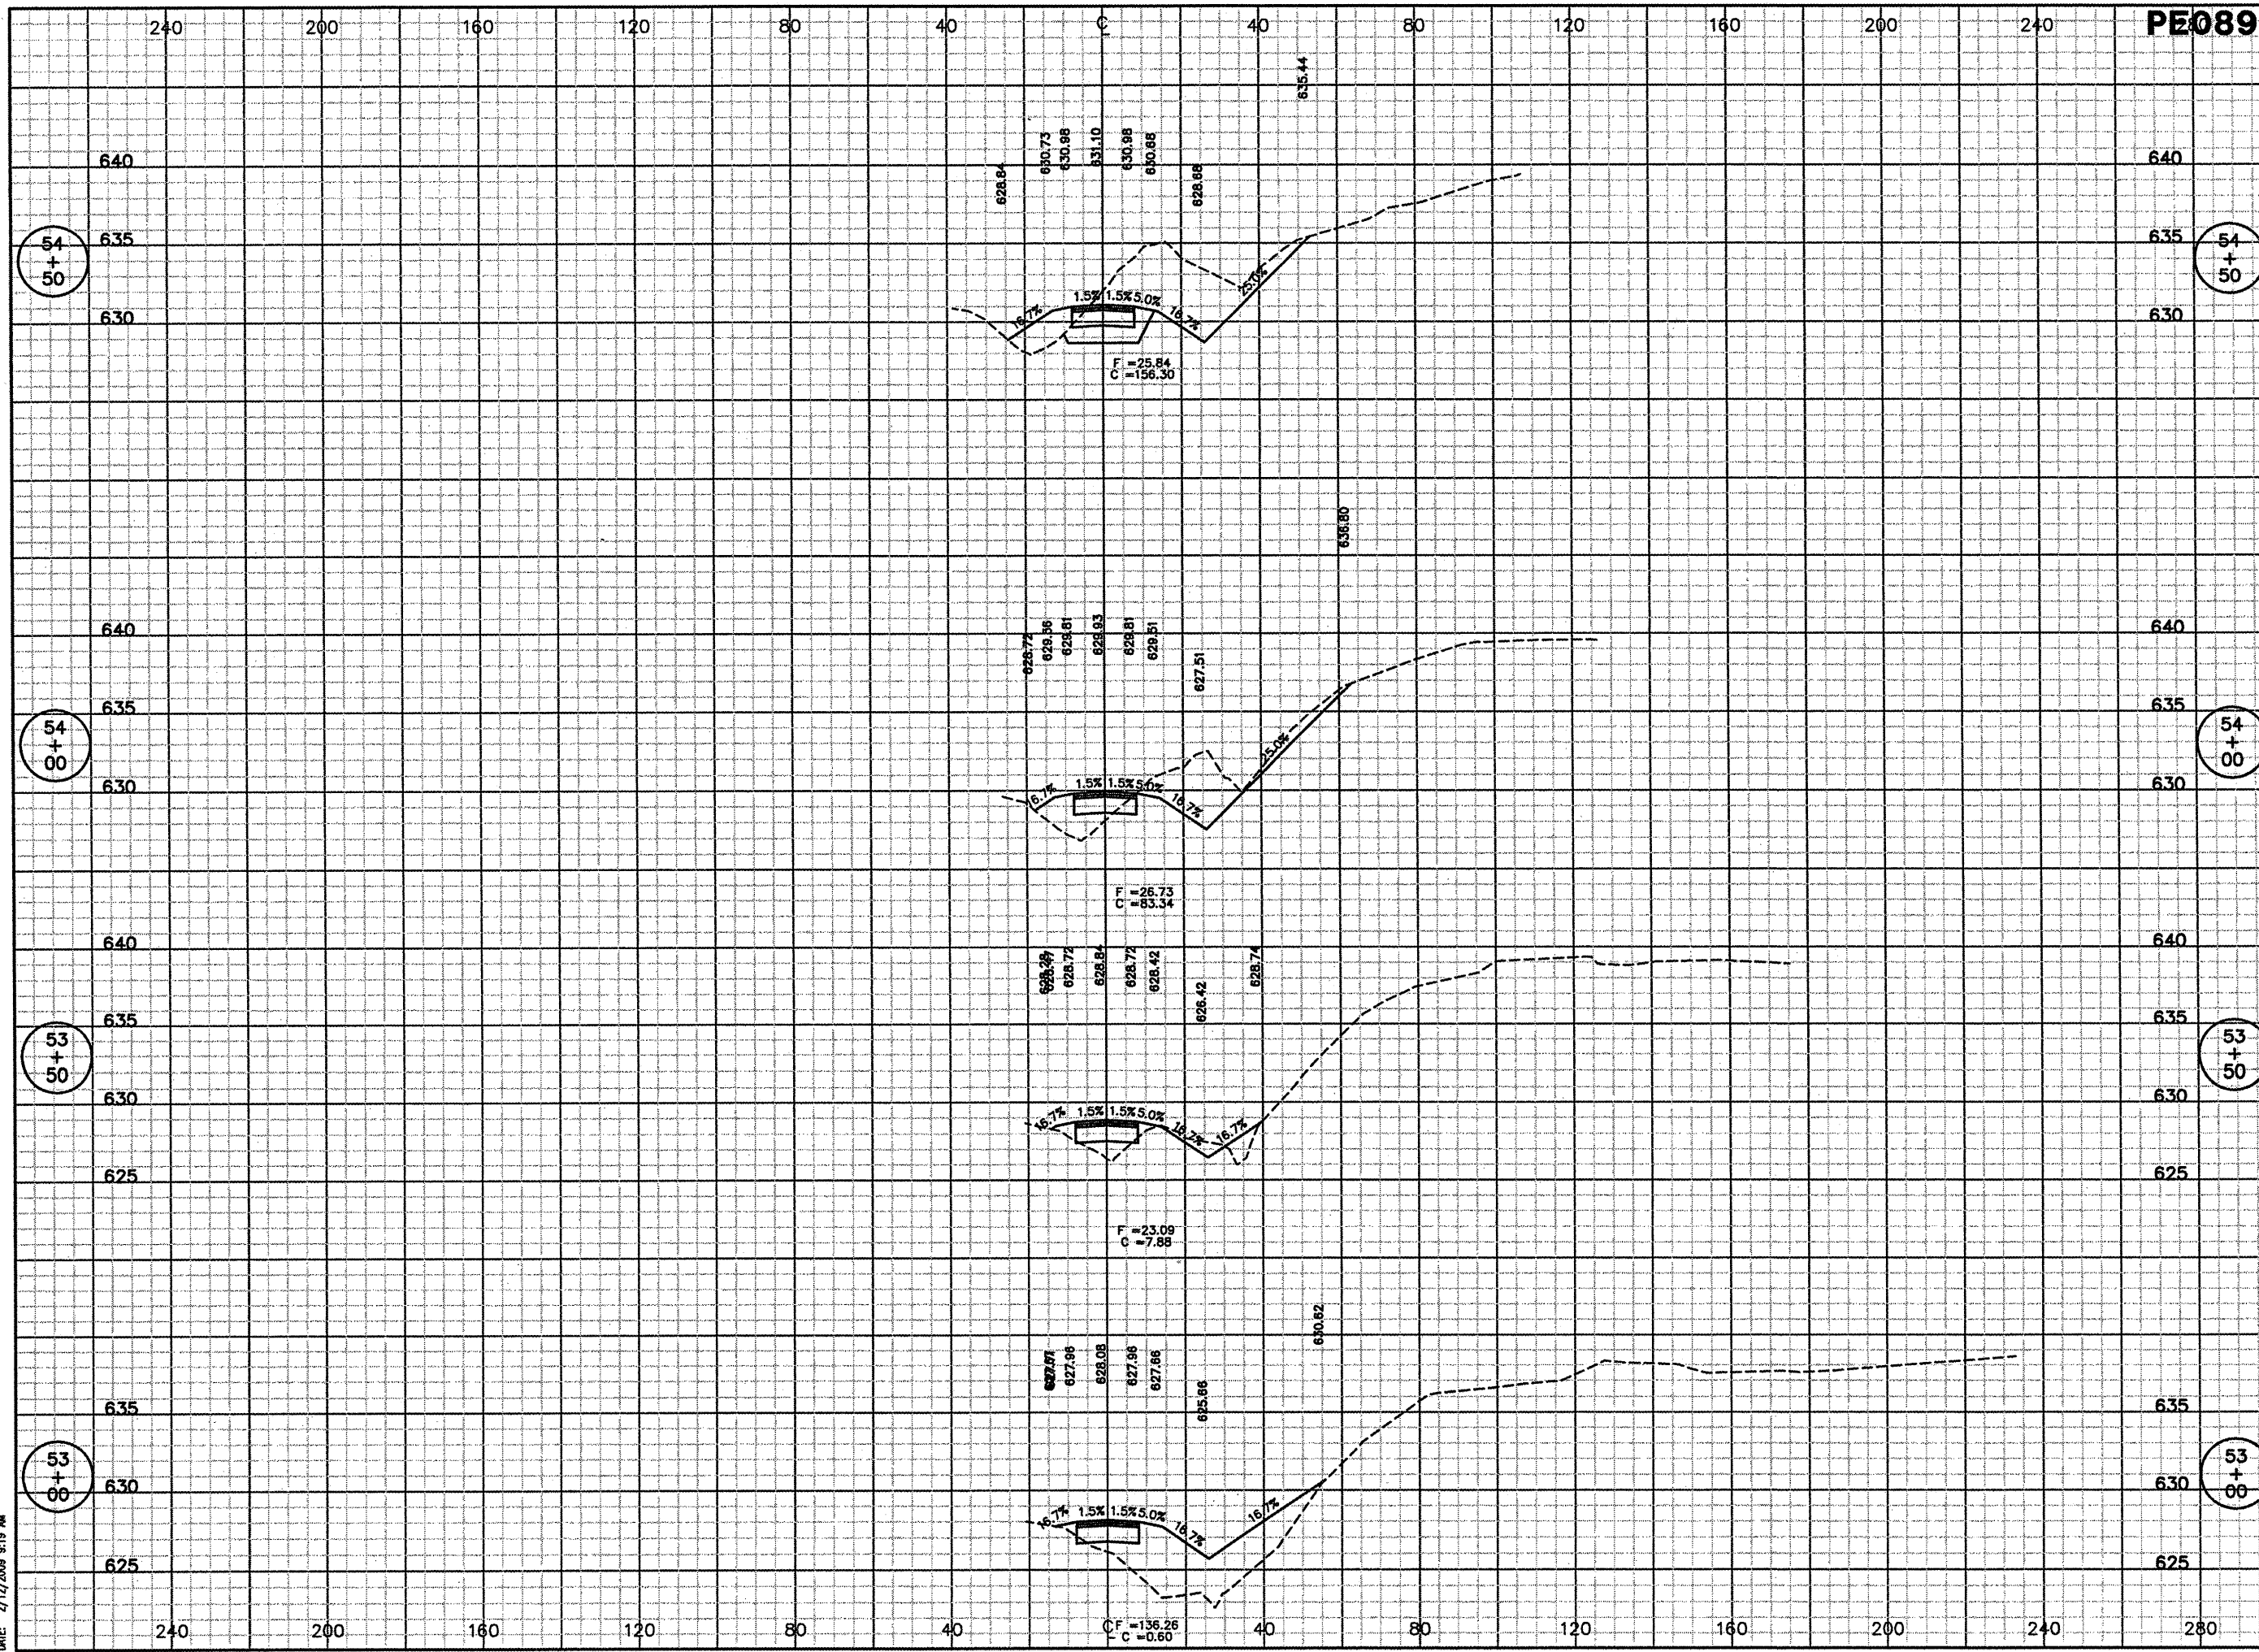


PE089

REVISIONS		
NUMBER	BY	DATE

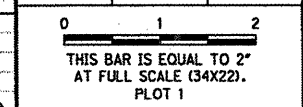


 GENERAL WAYNE A. DOWNING
 PEORIA INTERNATIONAL AIRPORT
CONSTRUCT NEW PERIMETER ROAD AND PERIMETER FENCE - PROJECT 3


CMT
 CRAWFORD, MARRY & TILLY, INC.
 CONSULTING ENGINEERS
 License No. 184-000613
© Copyright CMT, Inc.

IL PROJECT: PIA-3865
AIP PROJ: 3-17-0080-XX

FILE:	
DESIGN BY:	TJH/SMS
DRAWN BY:	CMT
CHECKED BY:	CET
APPROVED BY:	CET
DATE:	02-13-2009
JOB No:	07061-04-00

SOUTH CROSS SECTION
STA 53+00 TO 54+50
 SHEET 127 OF 151 SHEETS

54
+
50

54
+
50

54
+
00

54
+
00

53
+
50

53
+
50

53
+
00

53
+
00