


K:\PeoriaPA\070610400\Draw\Sheets\1\_Weat\_South\_Fence\Phase 3 Sheets  
 FILE: South\_XSEC\_56+50\_58+00.dwg  
 DATE: 2/12/2009 9:19 AM

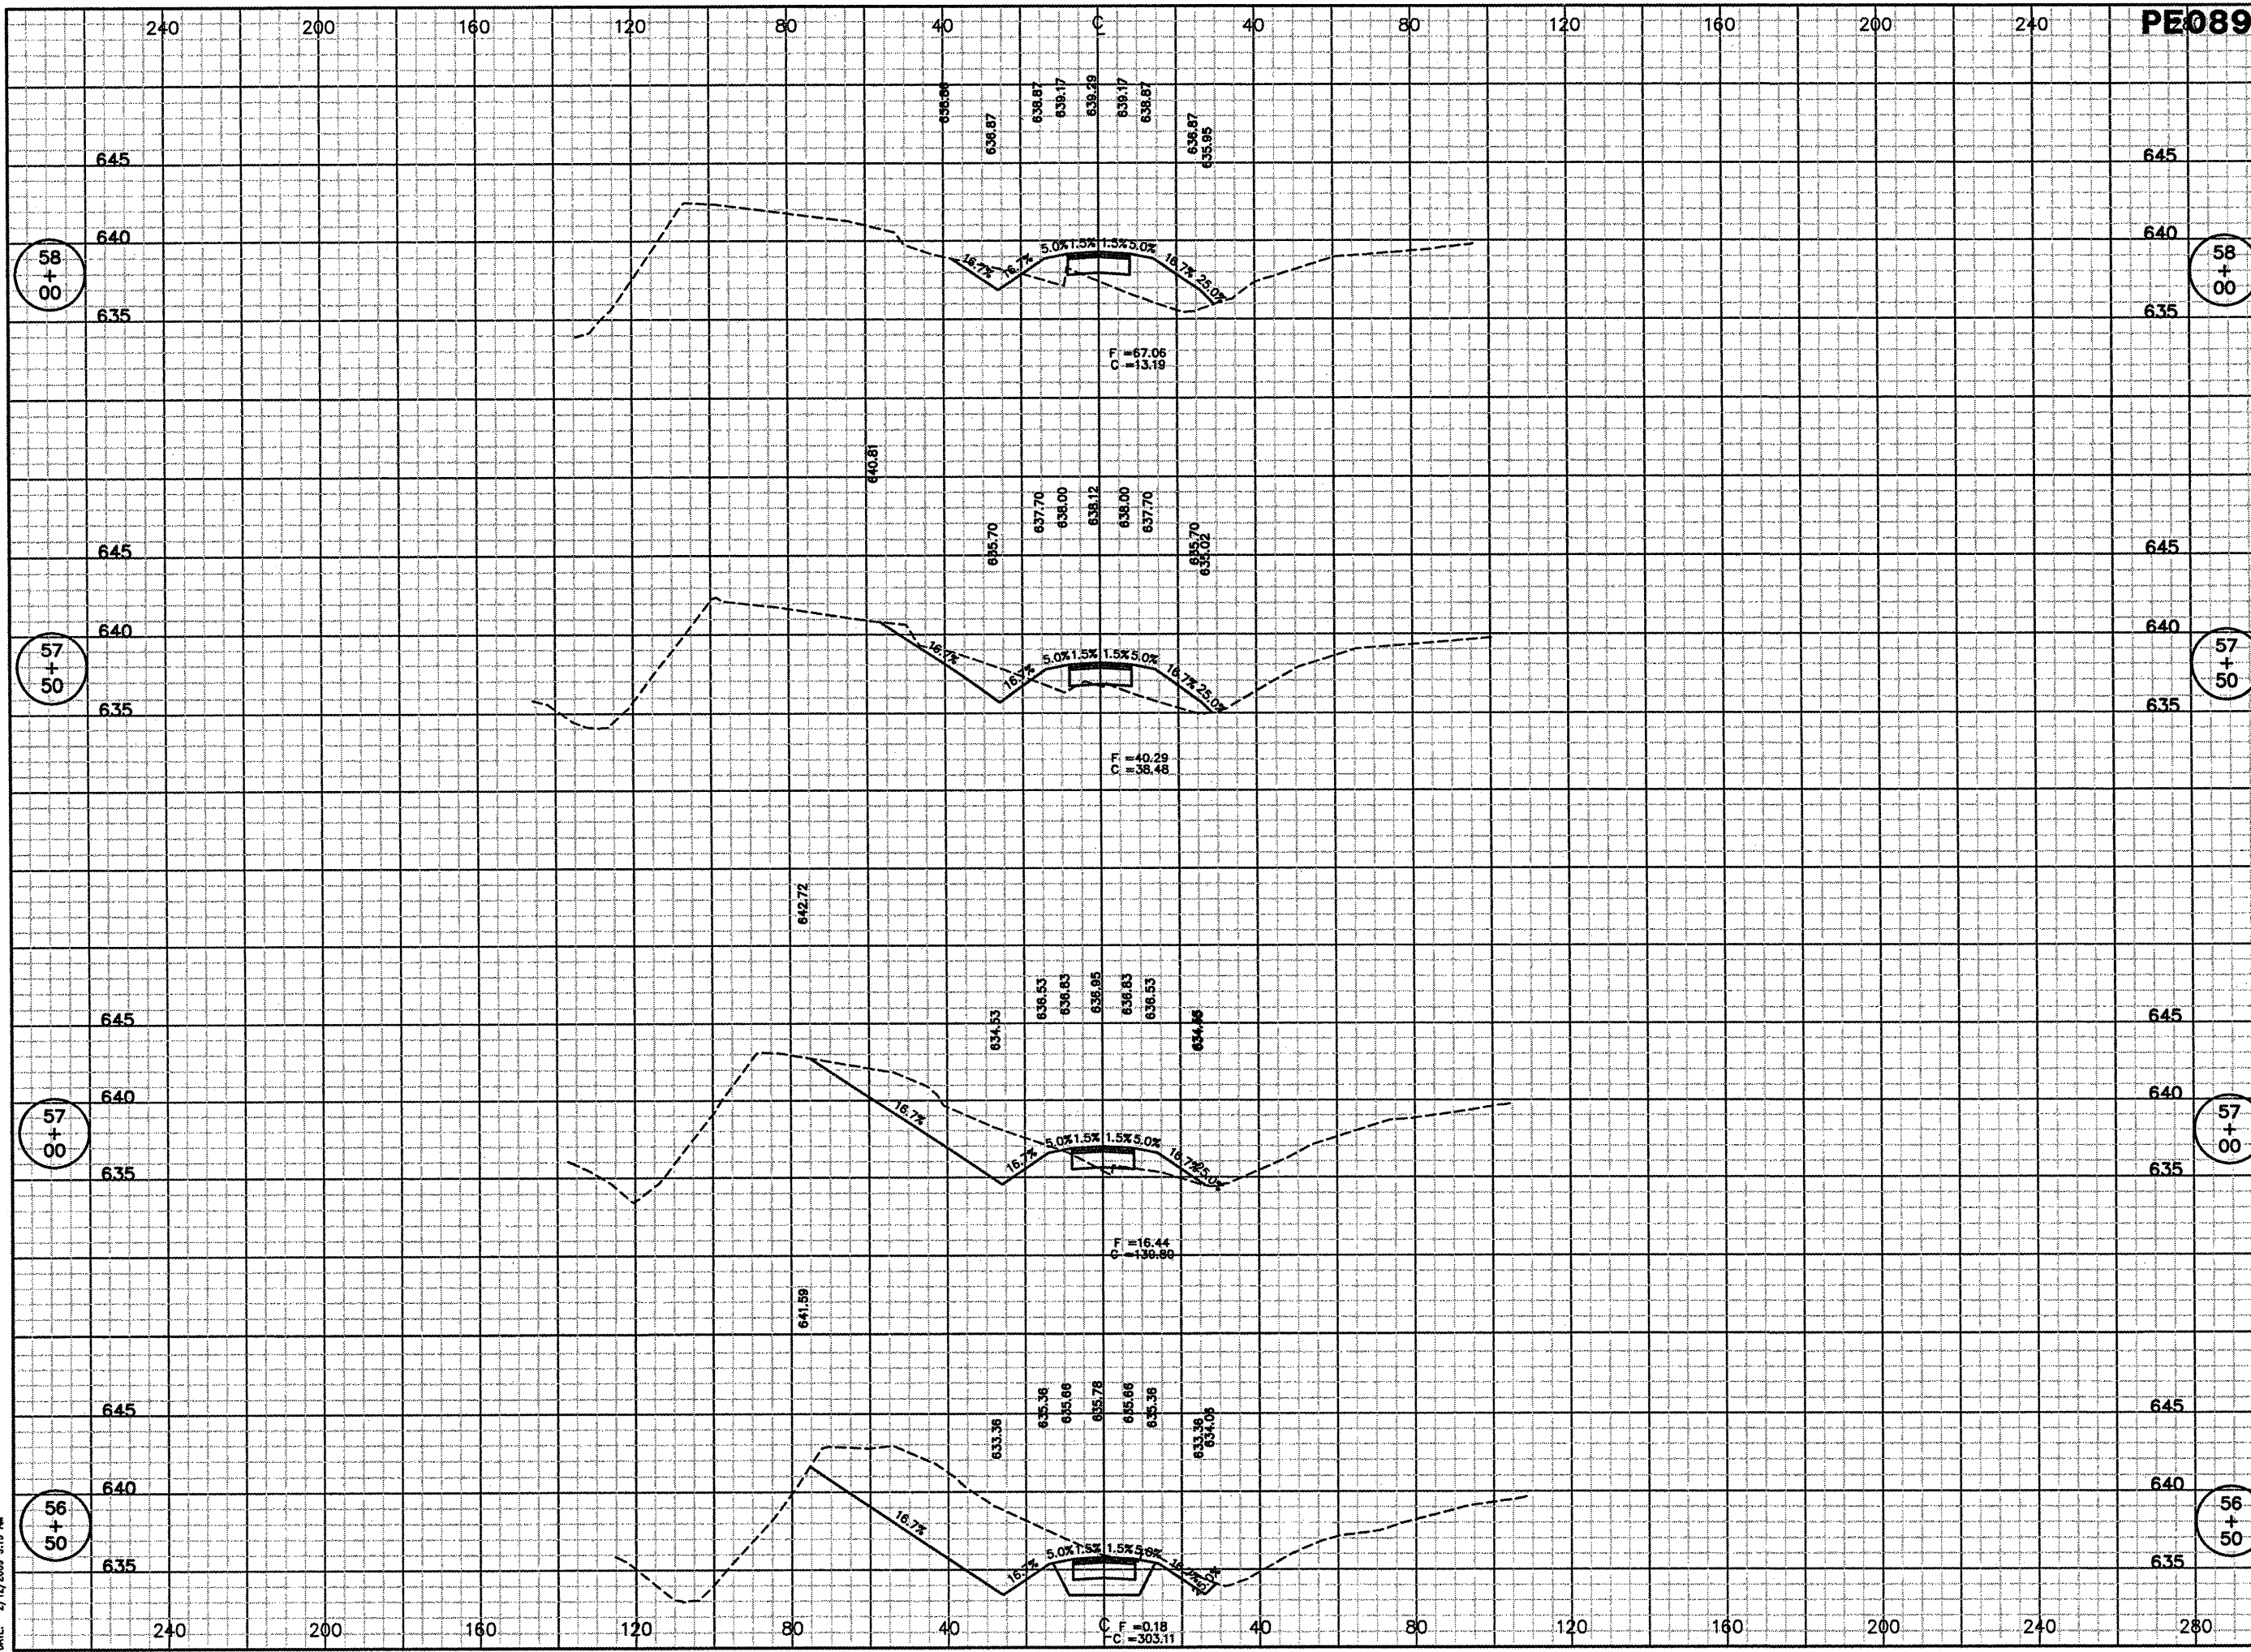

PE089

REVISIONS		
NUMBER	BY	DATE

0 1 2  
 THIS BAR IS EQUAL TO 2"  
 AT FULL SCALE (34X22).  
 PLOT 1

**GENERAL WAYNE A. DOWNING**  
**PEORIA INTERNATIONAL AIRPORT**  
**CONSTRUCT NEW PERIMETER ROAD AND**  
**PERIMETER FENCE - PROJECT 3**

© Copyright CMT, Inc.

**CMT**  
 CRAWFORD, MARRY & TILLY, INC.  
 CONSULTING ENGINEERS  
 License No. 94-000613

**PROJECT: PIA-3865**  
**AP PROJ: 3-17-0080-XX**

FILE:	
DESIGN BY:	TJH/SMS
DRAWN BY:	CMT
CHECKED BY:	CET
APPROVED BY:	CET
DATE:	02-13-2009
JOB No:	07061-04-00

**SOUTH CROSS SECTION**  
**STA 56+50 TO 58+00**  
 SHEET 129 OF 151 SHEETS