

PE089

REVISIONS		
NUMBER	BY	DATE

0 1 2
 THIS BAR IS EQUAL TO 2"
 AT FULL SCALE (34X22).
 PLOT 1


GENERAL WAYNE A. DOWNING
PEORIA INTERNATIONAL AIRPORT
CONSTRUCT NEW PERIMETER ROAD AND
PERIMETER FENCE - PROJECT 3

CMT
 CRAWFORD, MURPHY & TILLY, INC.
 CONSULTING ENGINEERS
 License No. 984-000613

IL PROJECT: PIA-3865
AIP PROJ: 3-17-0080-XX

FILE:	
DESIGN BY:	TJH/SMS
DRAWN BY:	CMT
CHECKED BY:	CET
APPROVED BY:	CET
DATE:	02-13-2009
JOB No:	07061-04-00

SOUTH CROSS SECTION
STA 58+50 TO 59+50

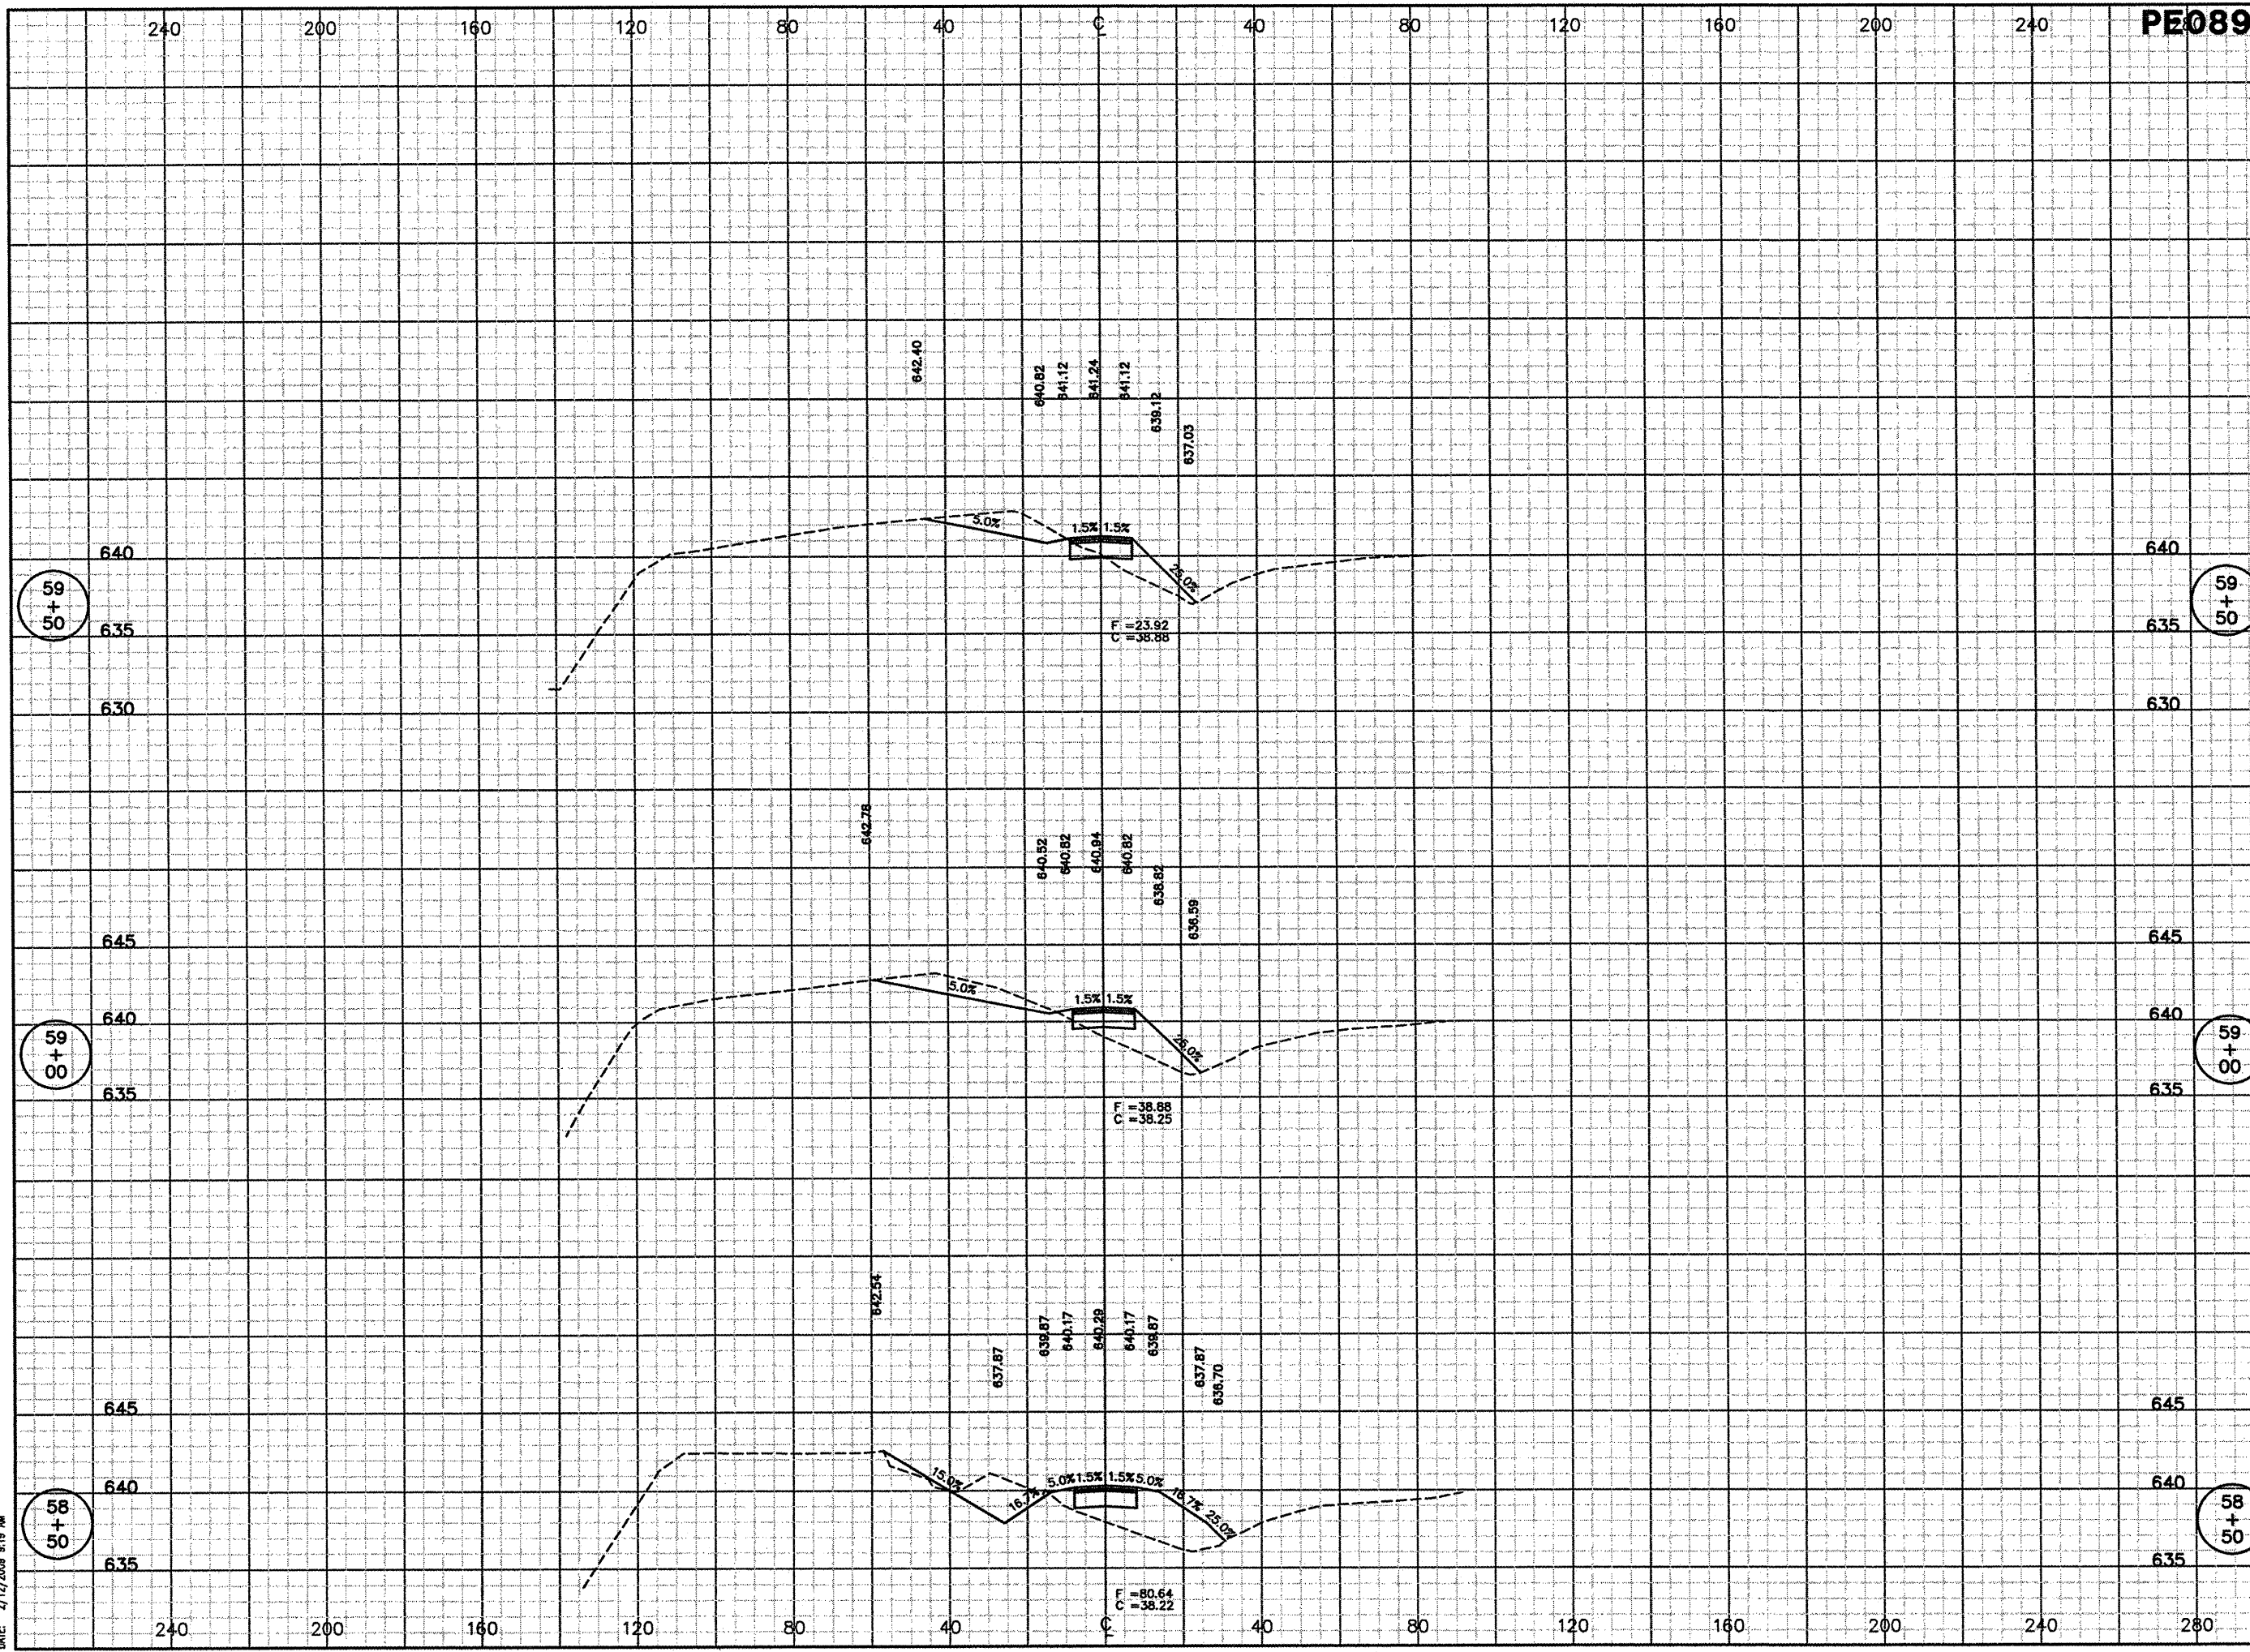

K:\Peoria\07061\0400\Draw\Sheets\1_West_South_Fence\Phase 3 Sheets
 FILE: South_XSEC_58+50_59+50.dwg
 DATE: 2/12/2009 8:19 AM