


K:\Peoria\AP\070510400\Draw\Sheets\1_West_South_Fence\Phase 3 Sheets
 FILE: South_XSEC_60+00_61+50.dwg
 DNE: 2/12/2009 9:20 AM

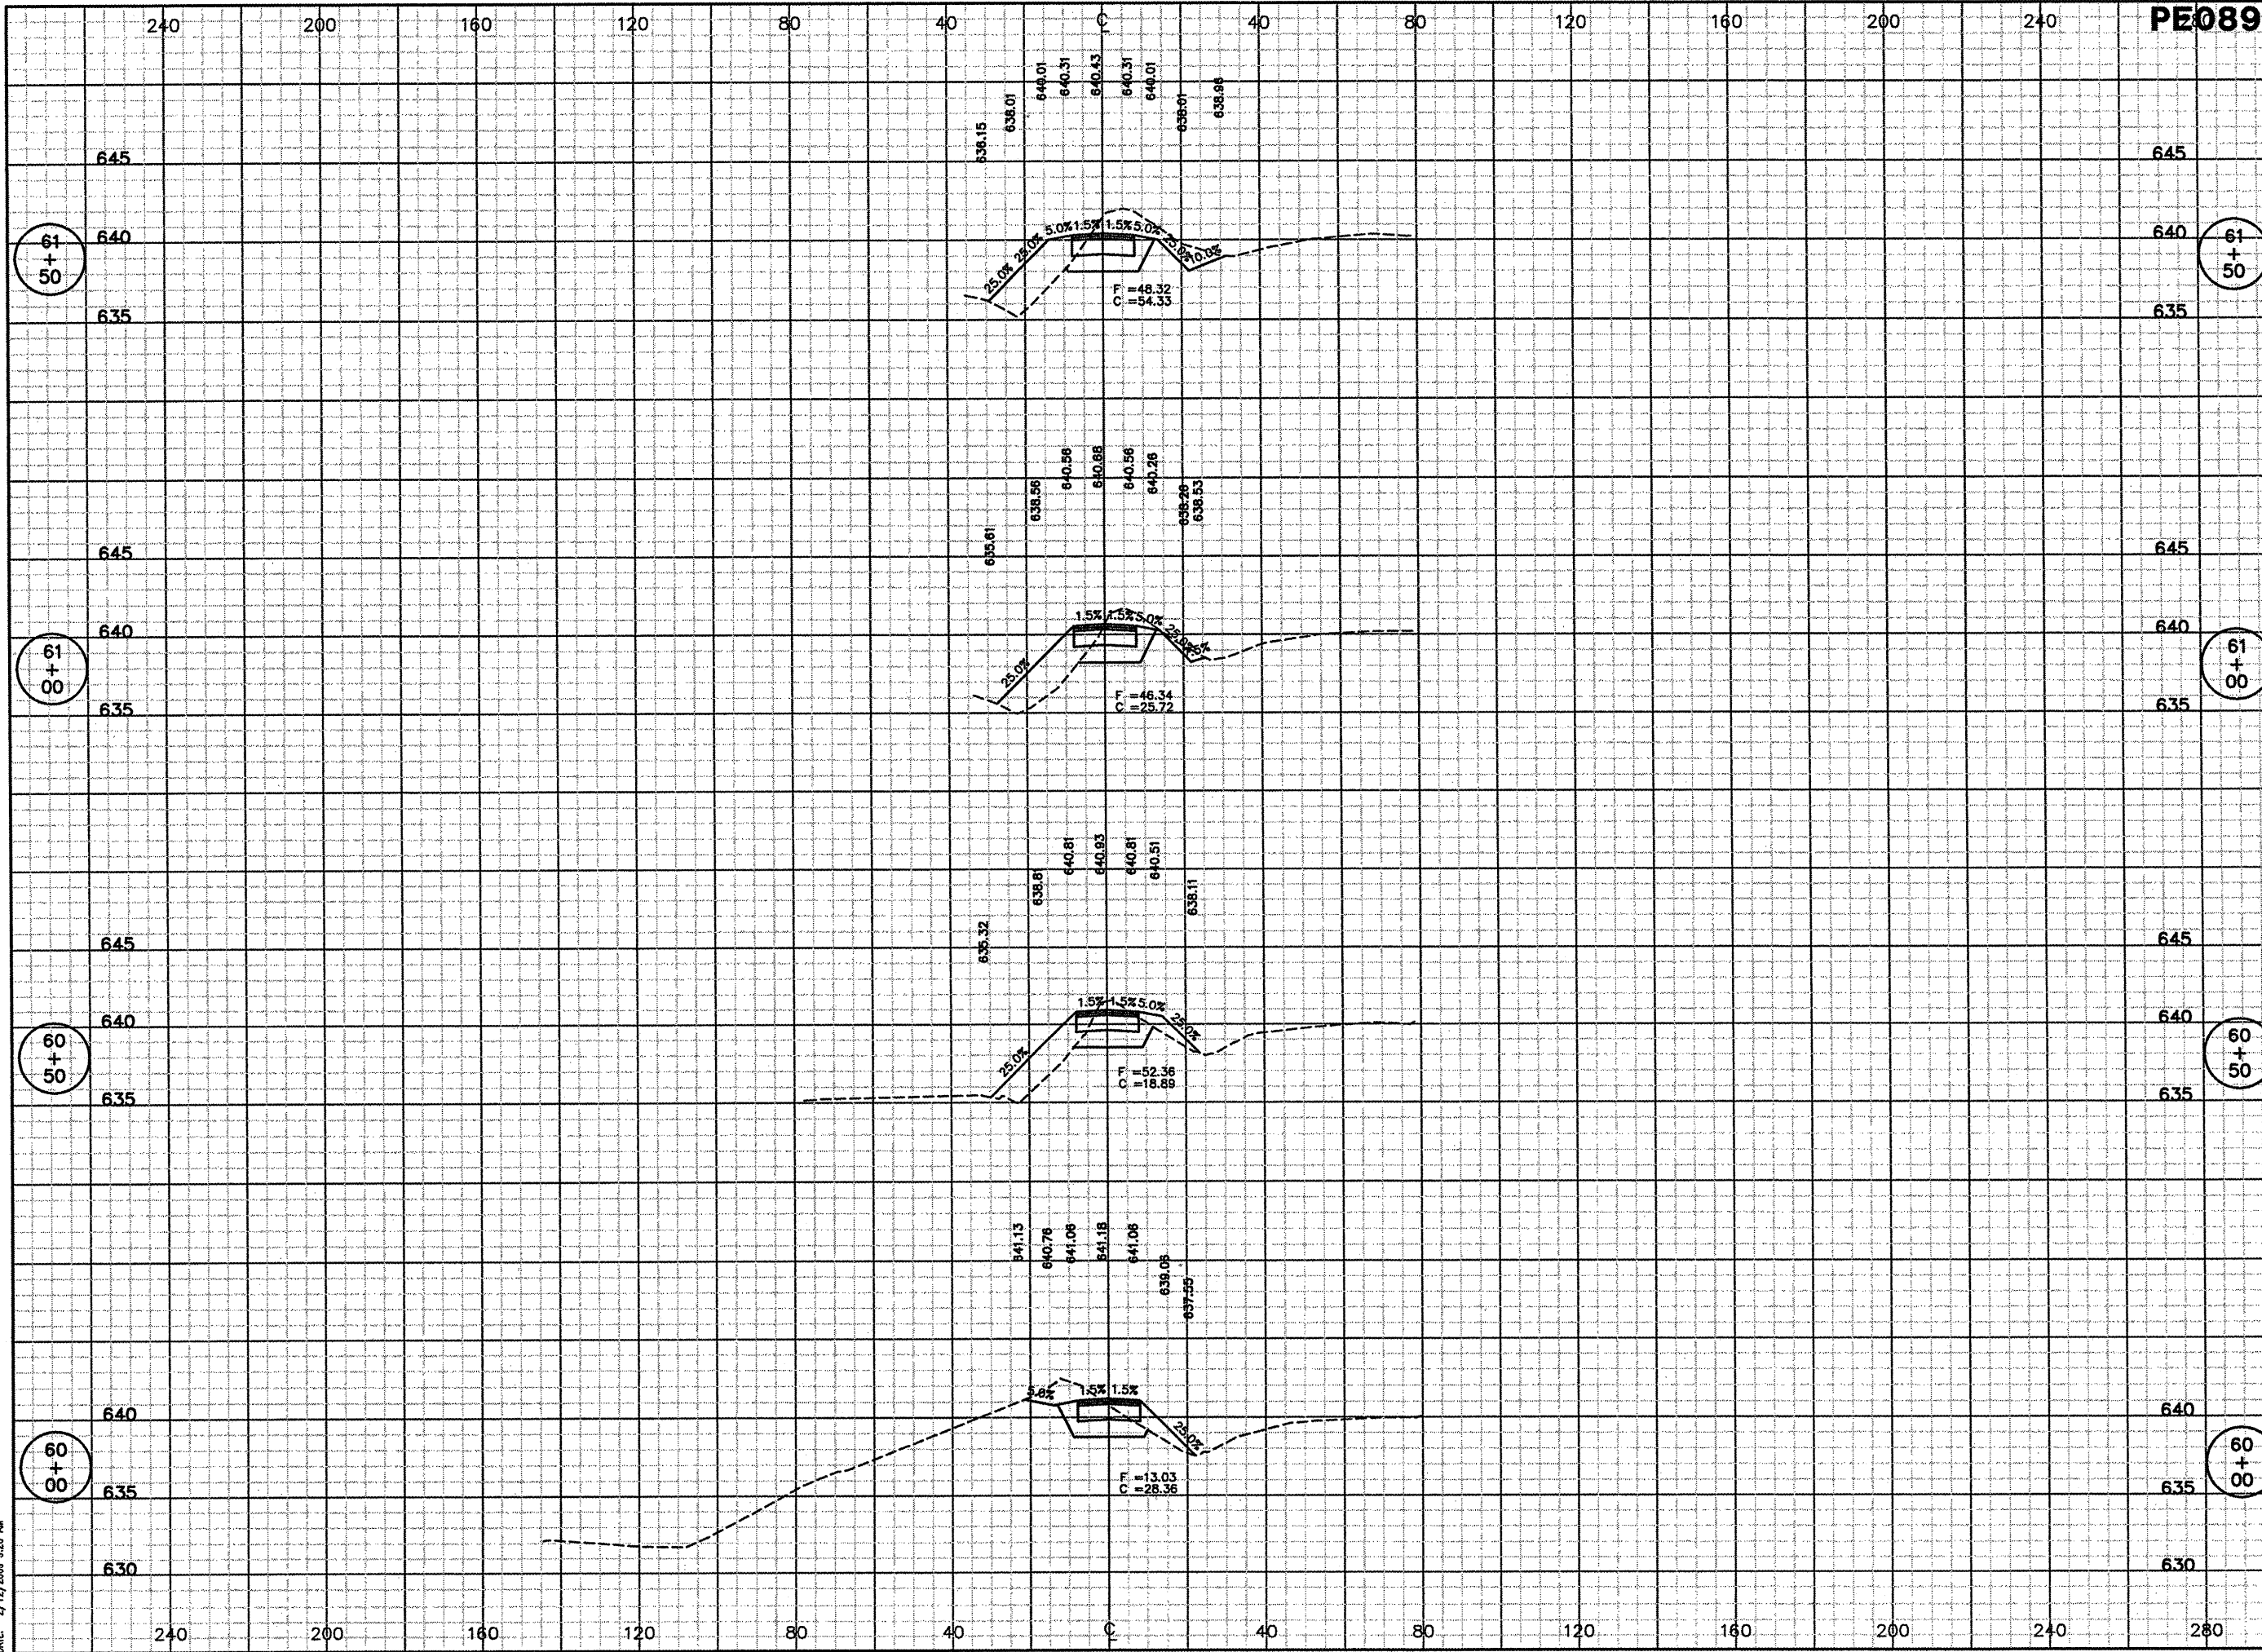

PE089

REVISIONS		
NUMBER	BY	DATE

0 1 2
 THIS BAR IS EQUAL TO 2"
 AT FULL SCALE (34X22).
 PLOT 1

61+50
 61+00
 60+50
 60+00

GENERAL WAYNE A. DOWNING
 PEORIA INTERNATIONAL AIRPORT

CONSTRUCT NEW PERIMETER ROAD AND
 PERIMETER FENCE - PROJECT 3

© Copyright CMT, Inc.

CMT
 CRAWFORD, MURPHY & TILLY, INC.
 CONSULTING ENGINEERS
 License No. 784-000613

IL PROJECT: PIA-3865
AIP PROJ: 3-17-0080-XX

FILE:	
DESIGN BY:	TJH/SMS
DRAWN BY:	CMT
CHECKED BY:	CET
APPROVED BY:	CET
DATE:	02-13-2009
JOB No:	07061-04-00

SOUTH CROSS SECTION
 STA 60+00 TO 61+50

SHEET 131 OF 151 SHEETS