
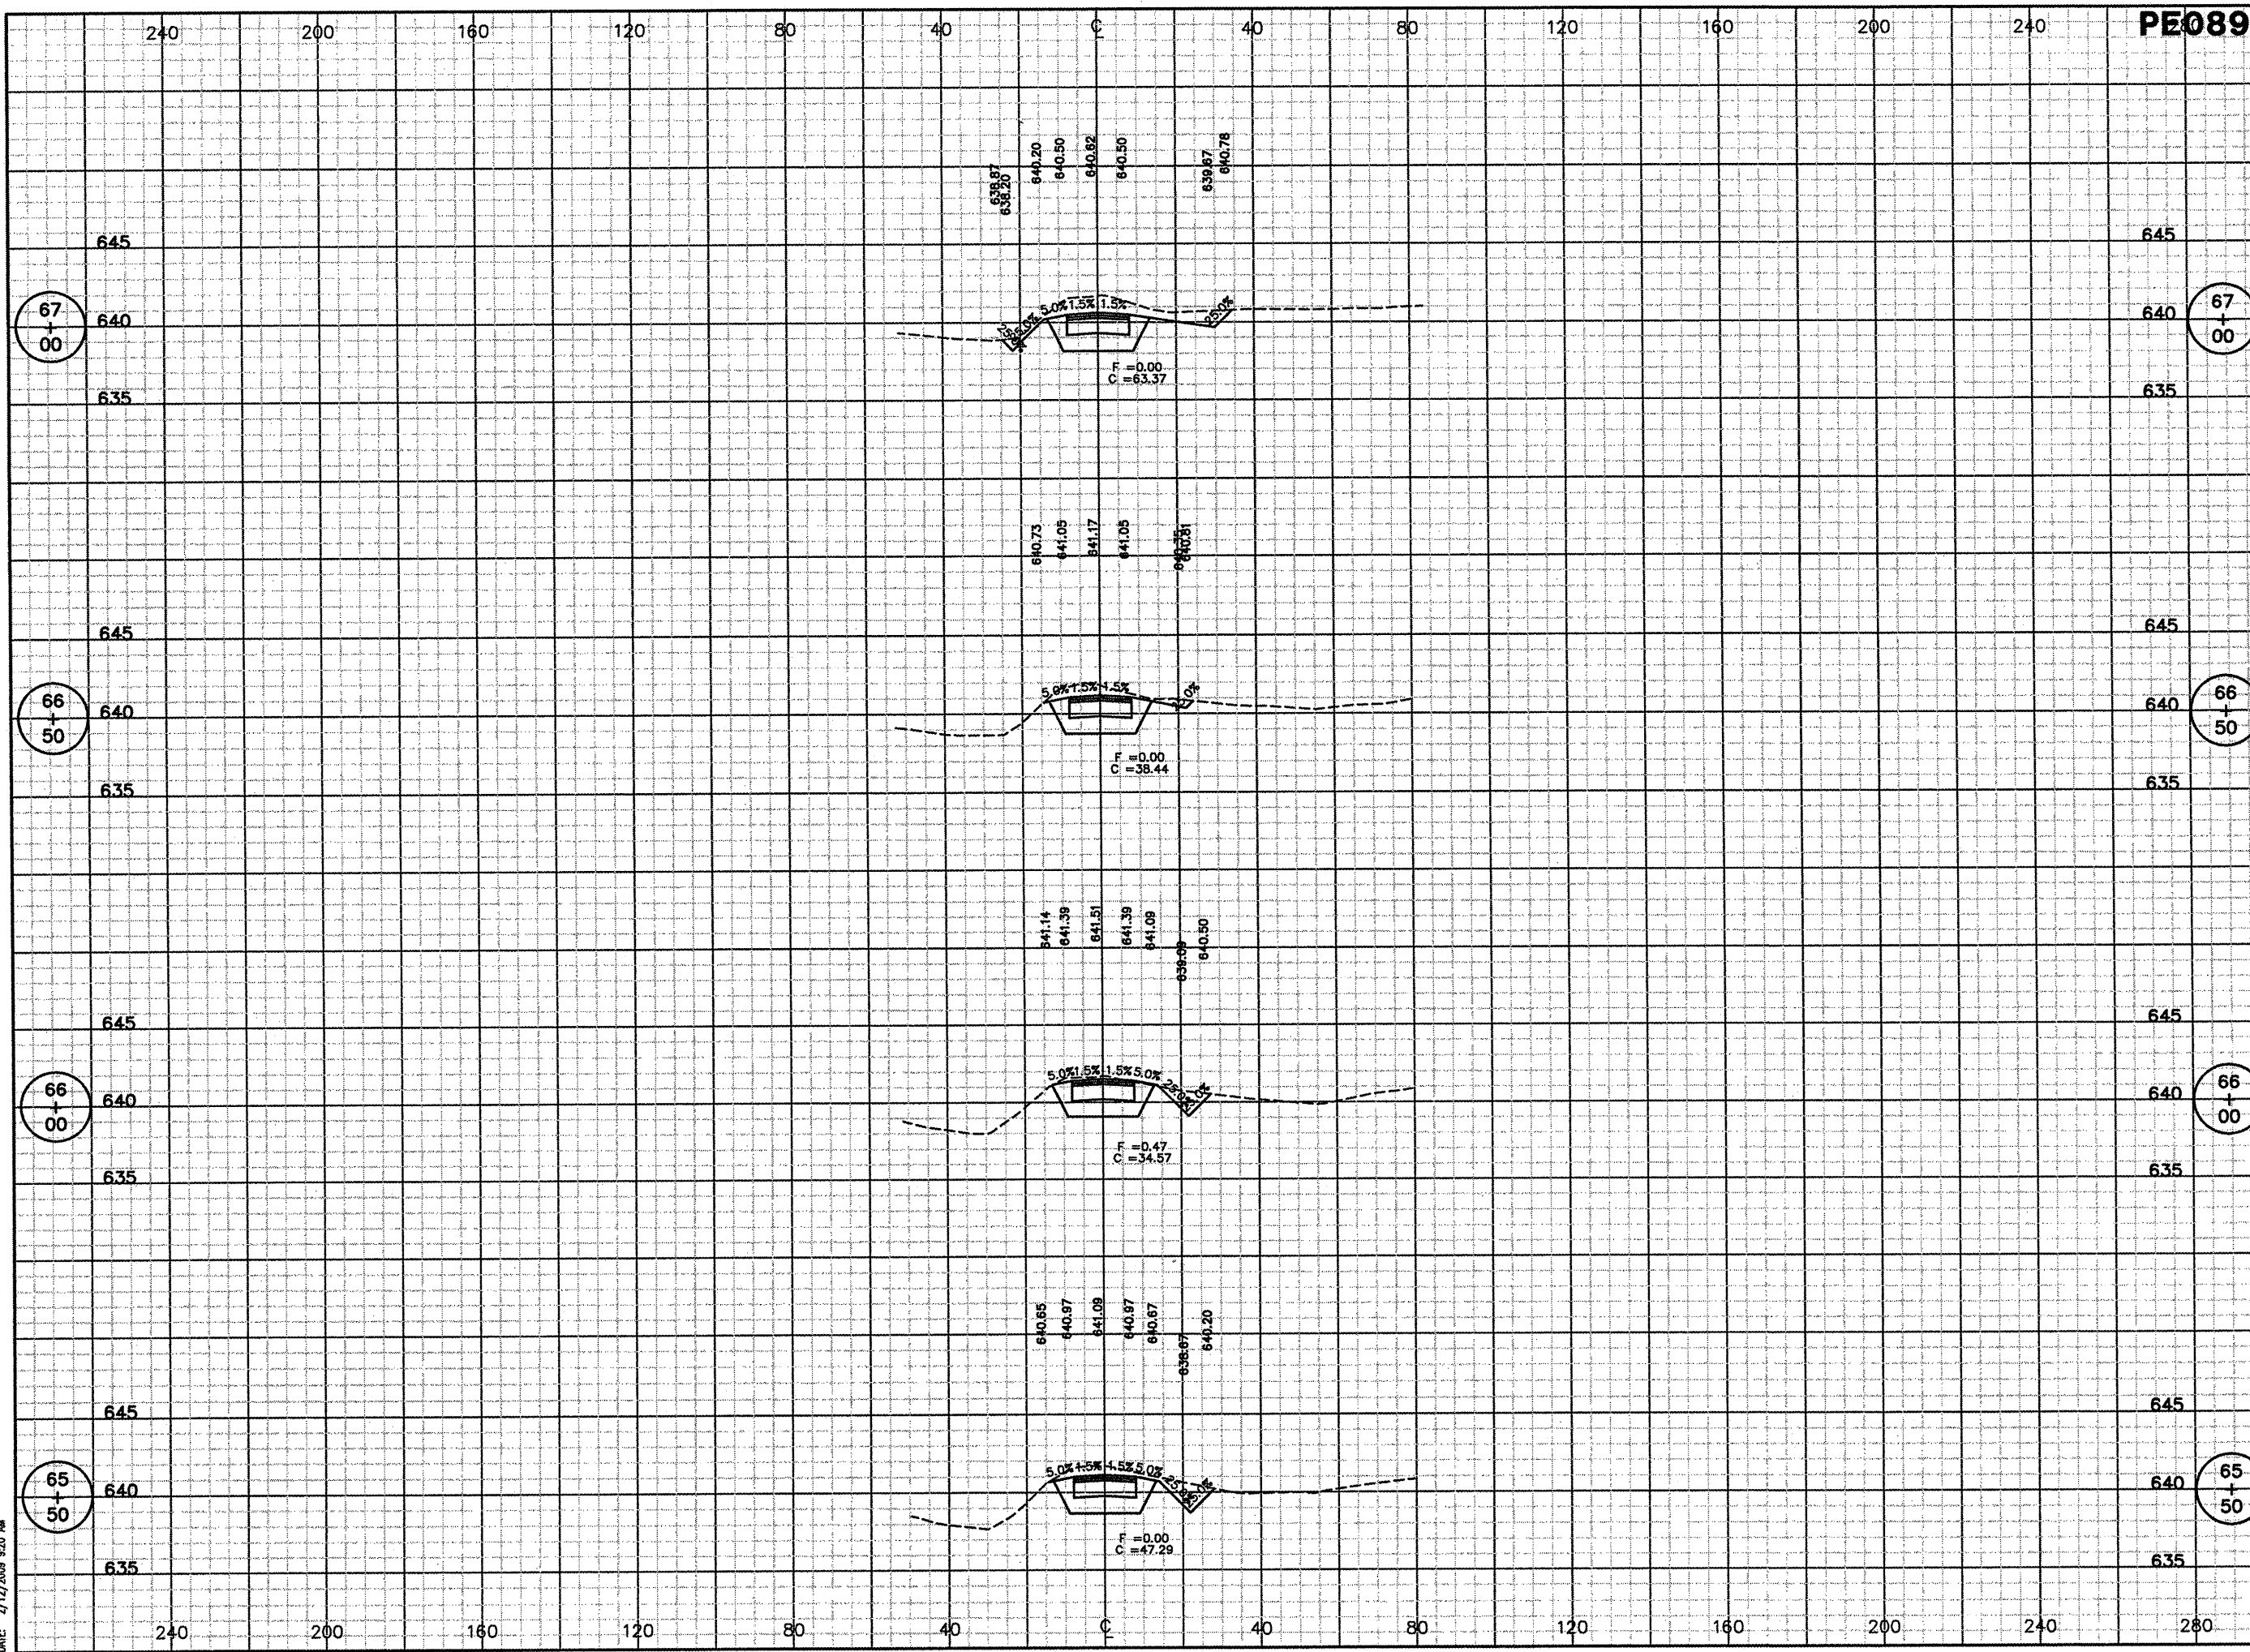


PE089

REVISIONS

NUMBER	BY	DATE

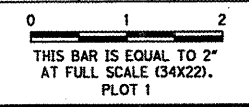

CONSTRUCT NEW PERIMETER ROAD AND PERIMETER FENCE - PROJECT 3

GENERAL WAYNE A. DOWNING
PEORIA INTERNATIONAL AIRPORT

© Copyright CMT, Inc.
CMT
 CRAWFORD, MURPHY & TILLY, INC.
 CONSULTING ENGINEERS
 License No. 184-000613

IL PROJECT: PIA-3865
AIP PROJ: 3-17-0080-XX

FILE:	
DESIGN BY:	TJH/SMS
DRAWN BY:	CMT
CHECKED BY:	CET
APPROVED BY:	CET
DATE:	02-13-2009
JOB No:	07061-04-00

SOUTH CROSS SECTION
STA 65+50 TO 67+00

K:\Peoria\PIA\070610400\Draw\Sheets\West_South_Fence\Phase 3 Sheets
 FILE: South_XSEC_65+50_67+00.dwg
 DATE: 2/12/2009 9:20 AM