



K:\Peoria\070610400\Draw\Sheets\1 - West\_South\_Fence\Phase 3 Sheets  
 FILE: South\_XSEC\_73+50\_74+00.dwg  
 DATE: 2/12/2009 9:20 AM

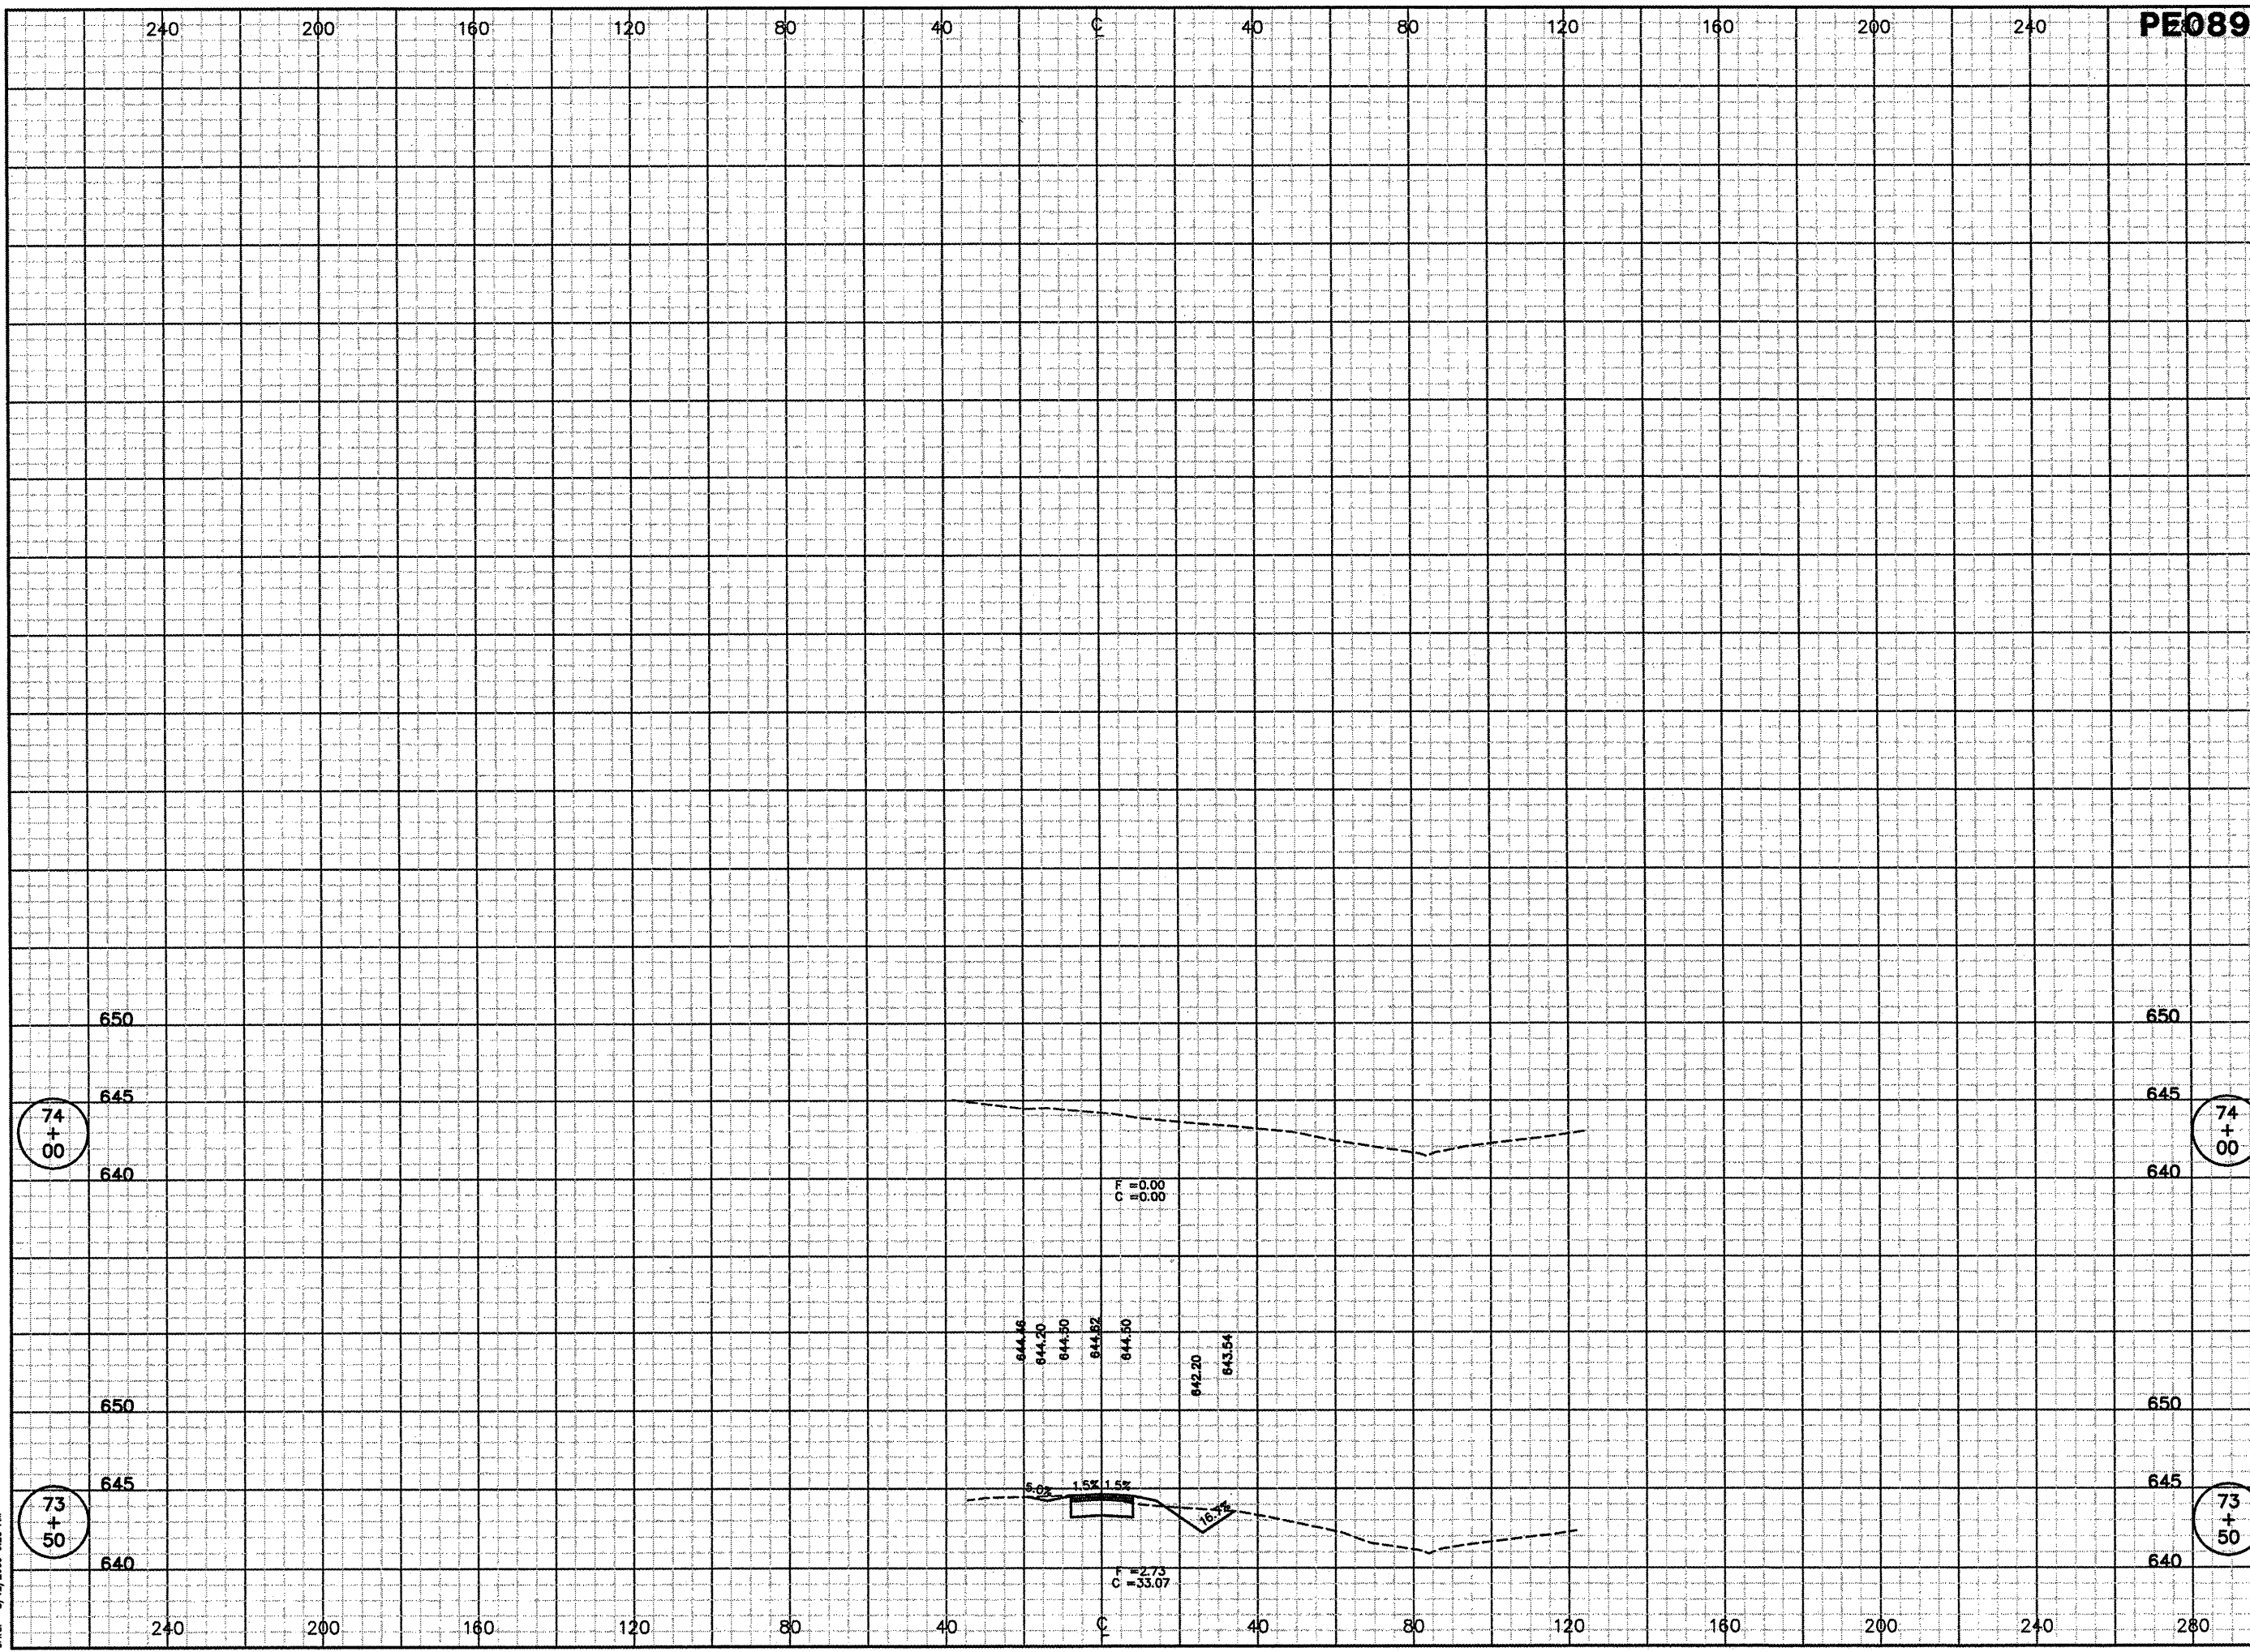

PE089

REVISIONS		
NUMBER	BY	DATE

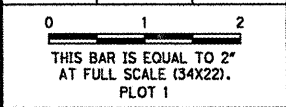

**GENERAL WAYNE A. DOWNING**  
**PEORIA INTERNATIONAL AIRPORT**

**CONSTRUCT NEW PERIMETER ROAD AND PERIMETER FENCE - PROJECT 3**

© Copyright CMT, Inc.

**CMT**  
 CRAWFORD, MURPHY & TILLY, INC.  
 CONSULTING ENGINEERS  
 License No. 94-00613

**II. PROJECT: PIA-3865**  
**AIP PROJ 3-17-0080-XX**

FILE:	
DESIGN BY:	TJH/SMS
DRAWN BY:	CMT
CHECKED BY:	CET
APPROVED BY:	CET
DATE:	02-13-2009
JOB No:	07061-04-00

**SOUTH CROSS SECTION**  
**STA 73+50 TO 74+00**

SHEET 138 OF 151 SHEETS