


K:\Peoria\PIA\070610400\Draw\Sheets\1 - West_South_Fence\Phase 3 Sheets
 FILE: WEST_XSEC_0+00_1+00.dwg
 DATE: 2/12/2009 12:28 PM

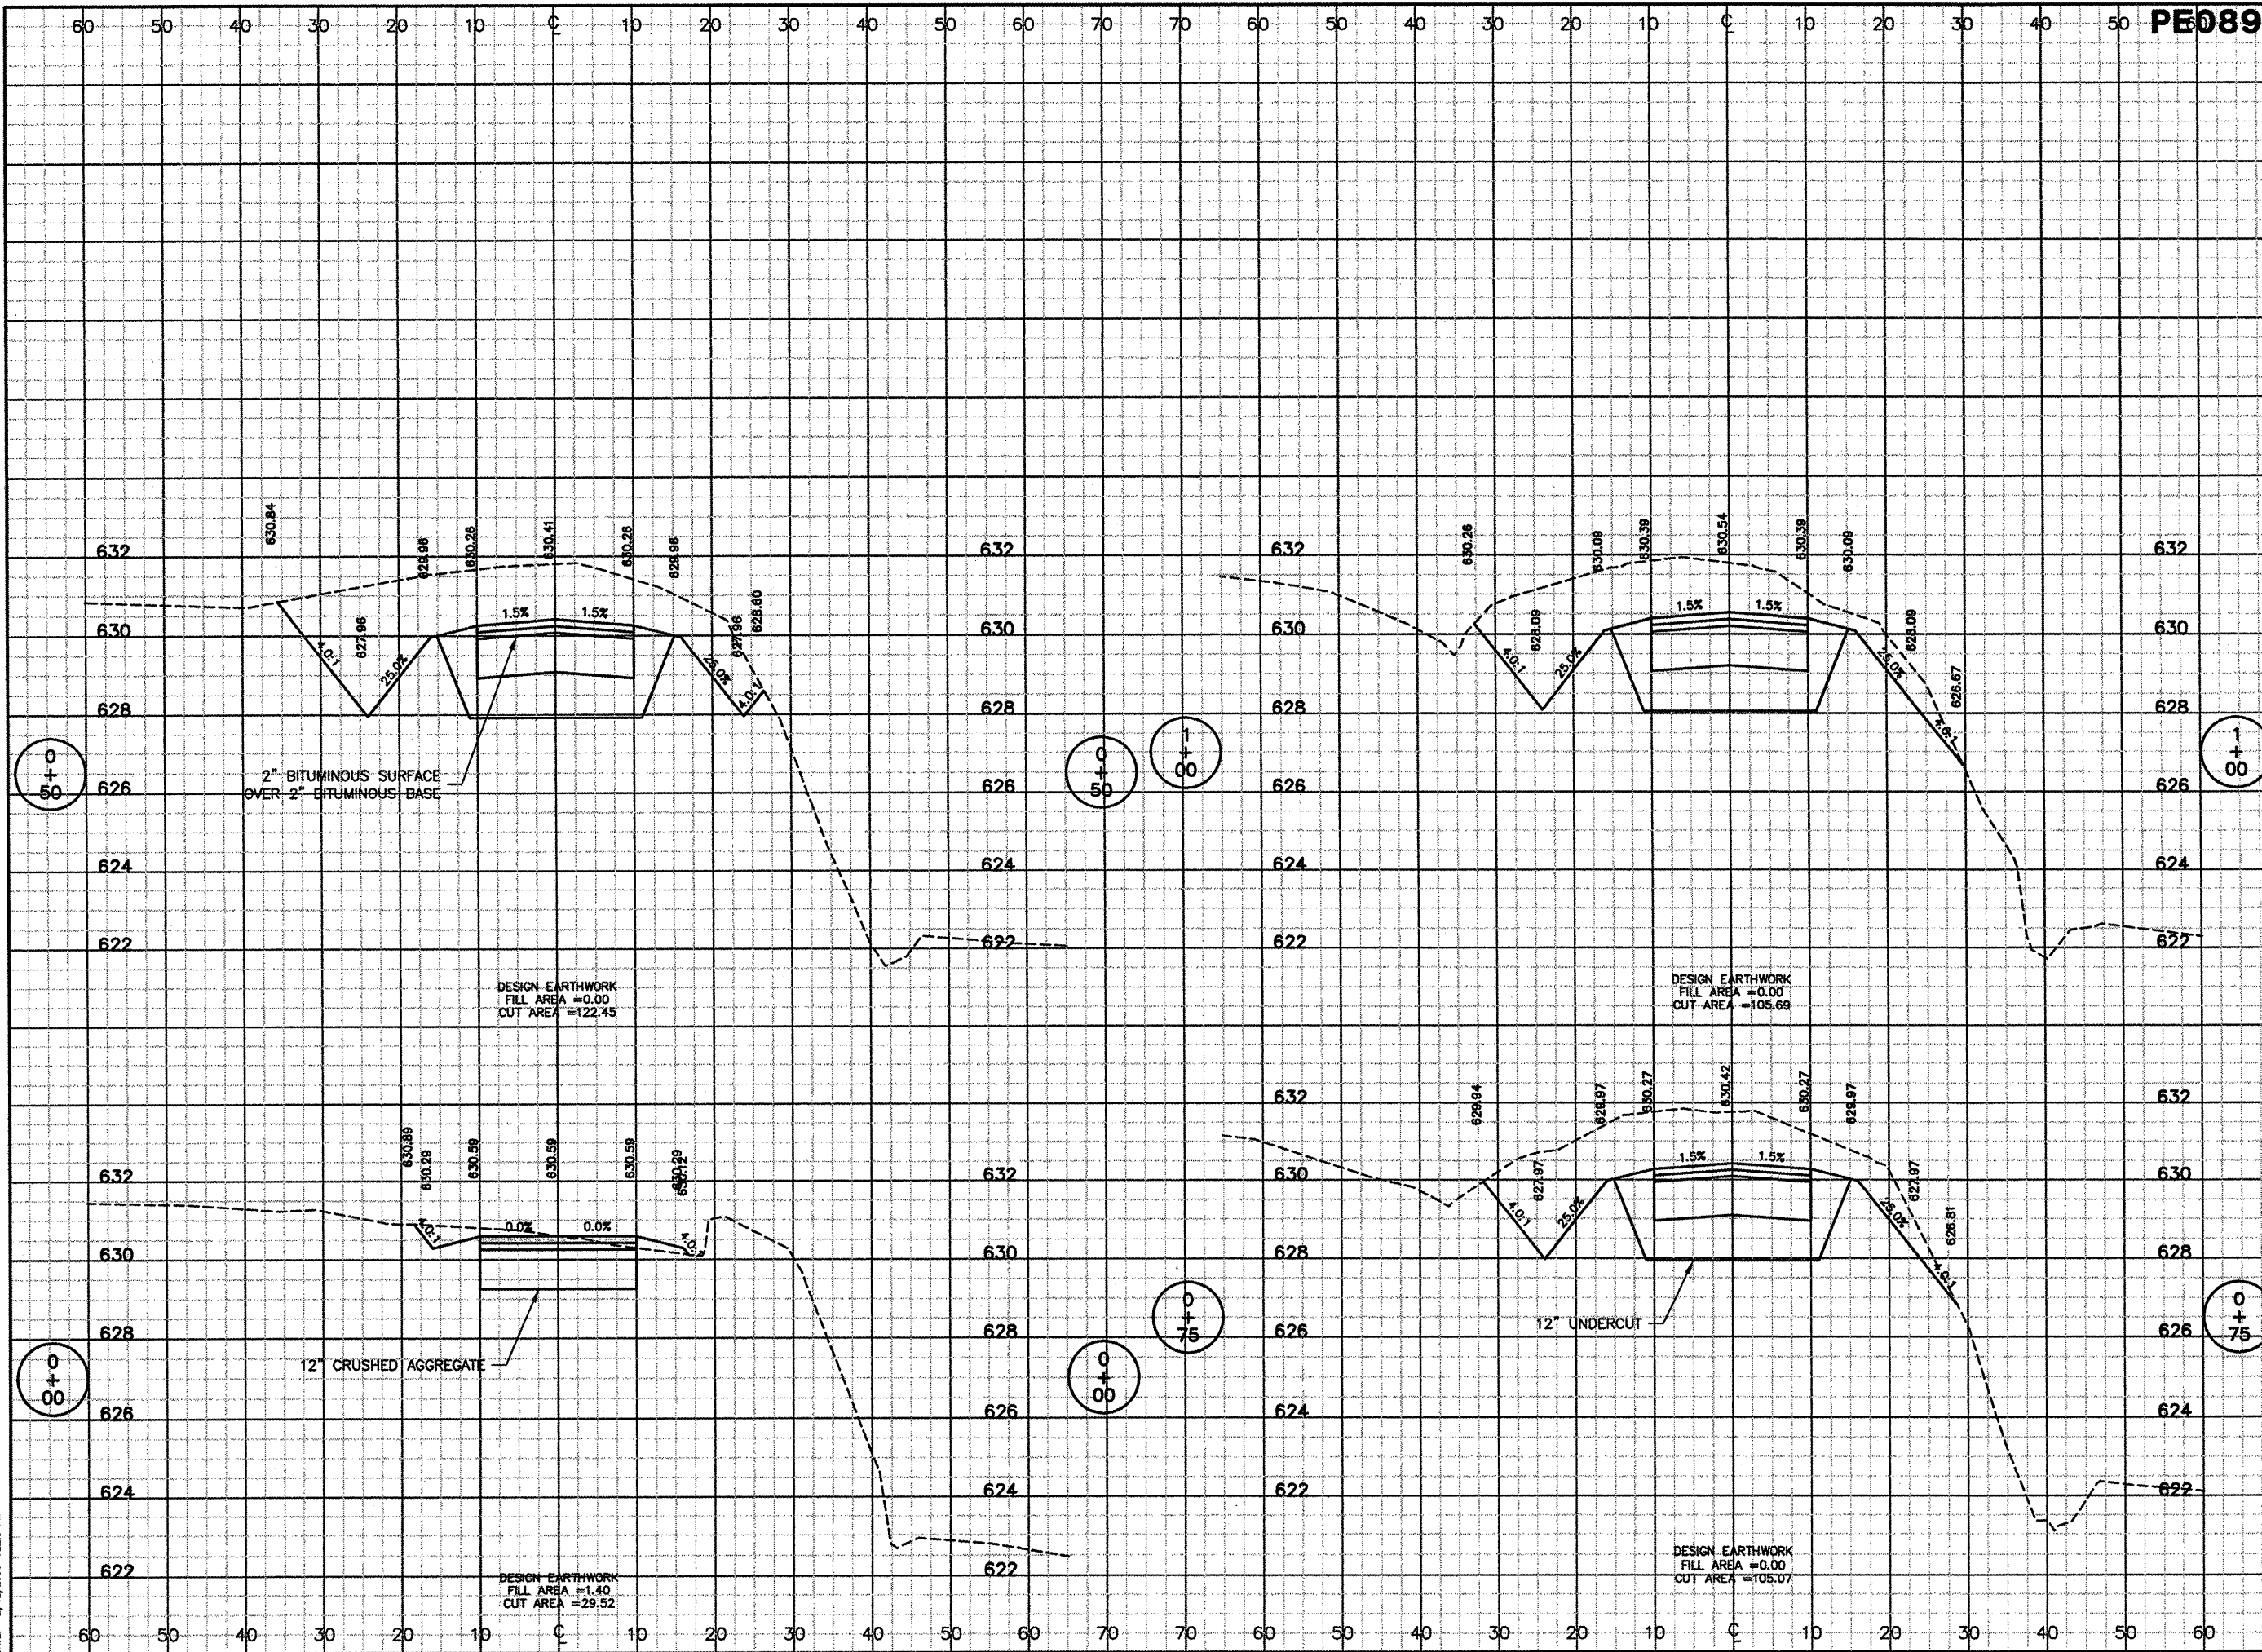

PE089

REVISIONS		
NUMBER	BY	DATE

0 1 2
 THIS BAR IS EQUAL TO 2'
 AT FULL SCALE (34X22).
 PLOT 1

GENERAL WAYNE A. DOWNING
PEORIA INTERNATIONAL AIRPORT

CONSTRUCT NEW PERIMETER ROAD AND PERIMETER FENCE - PROJECT 3

© Copyright CMT, Inc.

CMT
 CRAWFORD, MURPHY & TILLY, INC.
 CONSULTING ENGINEERS
 License No. 84-000513

PROJECT: PIA-3885
AIP PROJ: 3-17-0080-XX

FILE:	
DESIGN BY:	TJH/SMS
DRAWN BY:	CMT
CHECKED BY:	CET
APPROVED BY:	CET
DATE:	02-13-2009
JOB No:	07061-04-00

WEST CROSS SECTION
STA 0+00 TO 1+00

SHEET 139 OF 151 SHEETS