


REVISIONS		
NUMBER	BY	DATE

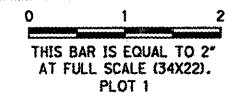

**CONSTRUCT NEW PERIMETER ROAD AND PERIMETER FENCE - PROJECT 3**

GENERAL WAYNE A. DOWNING  
PEORIA INTERNATIONAL AIRPORT


**CMT**  
CRAWFORD, MURPHY & TILLY, INC.  
CONSULTING ENGINEERS  
License No. 784-000619



**IL PROJECT: PIA-3865  
AIP PROJ: 3-17-0080-XX**

FILE:	
DESIGN BY:	TJH/SMS
DRAWN BY:	CMT
CHECKED BY:	CET
APPROVED BY:	CET
DATE:	02-13-2009
JOB No:	07061-04-00

**WEST CROSS SECTION  
STA 1+50 TO 3+00**

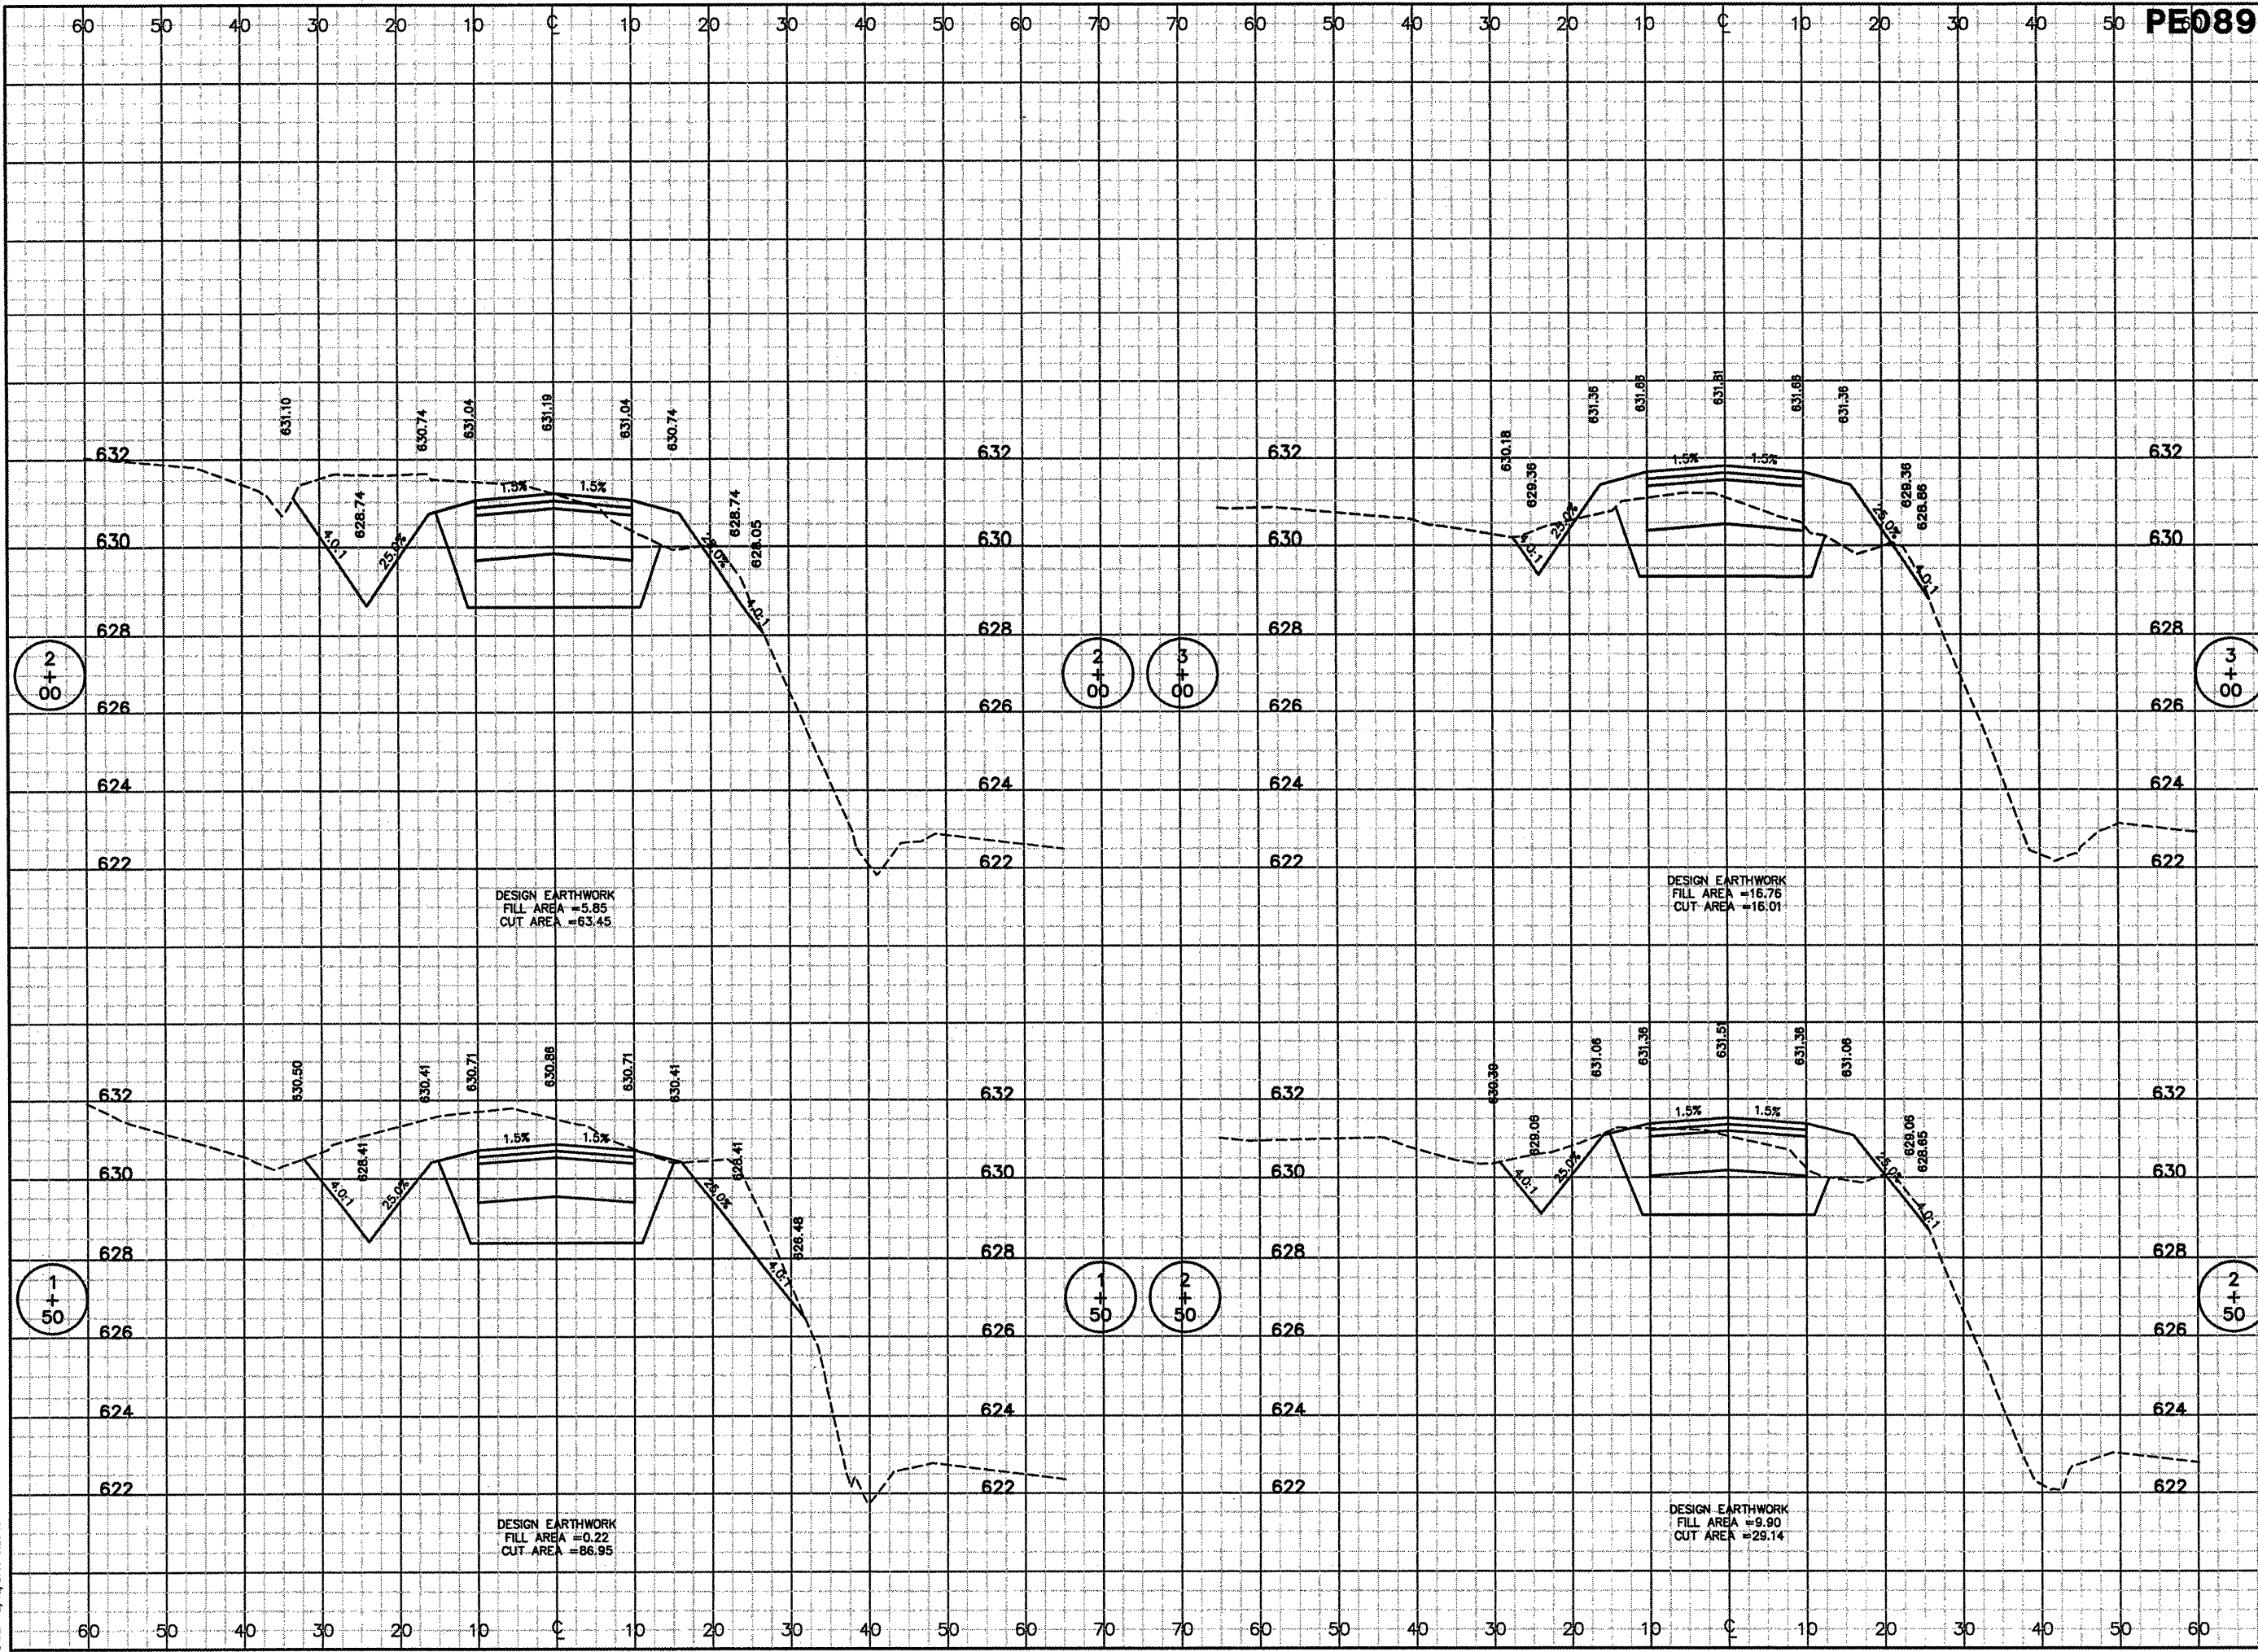

K:\Peoria\070610400\Draw\Sheets\1 - West\_South\_Fence\Phase 3 Sheets  
FILE: WEST\_XSEC\_1+50\_3+00.dwg  
DATE: 2/12/2009 9:20 AM