


K:\Peoria\070810400\Draw\Sheets\1_West_South_Fence\Phase 3 Sheets
 FILE: WEST_XSEC_6+50_9+50.dwg
 DATE: 2/12/2009 9:20 AM

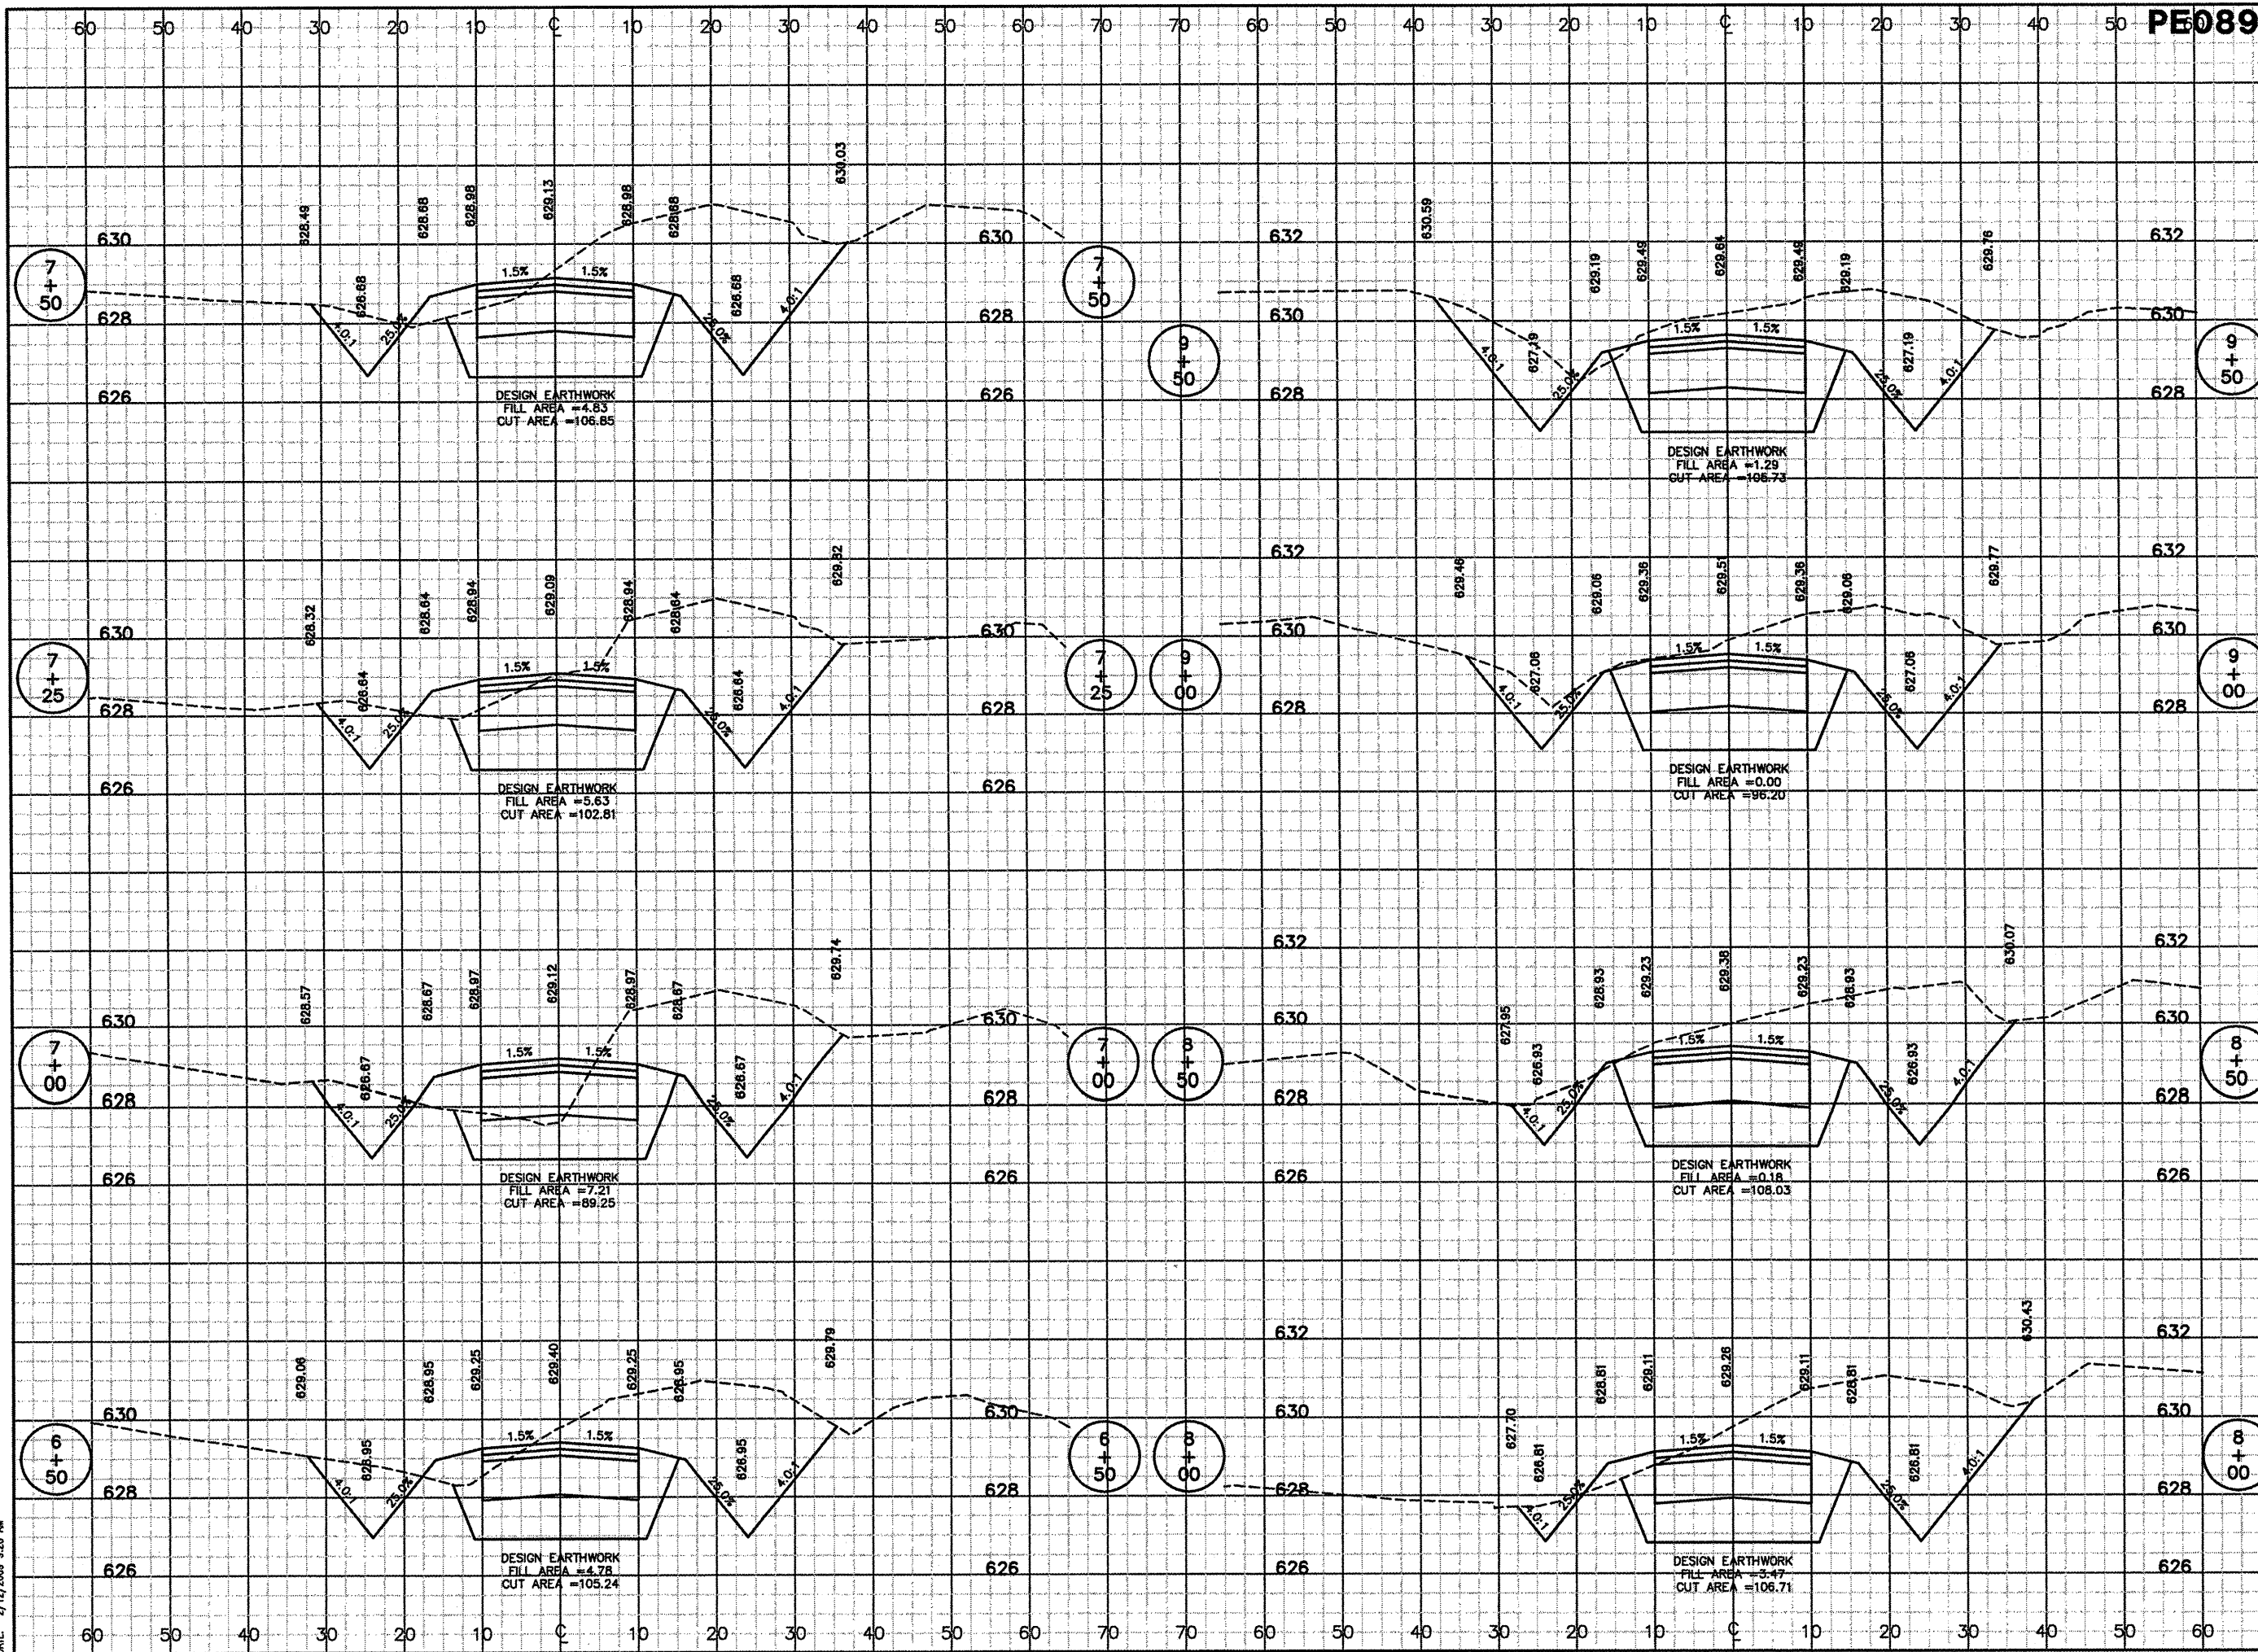

PE089

REVISIONS		
NUMBER	BY	DATE

0 1 2
 THIS BAR IS EQUAL TO 2'
 AT FULL SCALE (34X22).
 PLOT 1

GENERAL WAYNE A. DOWNING
PEORIA INTERNATIONAL AIRPORT

CONSTRUCT NEW PERIMETER ROAD AND PERIMETER FENCE - PROJECT 3

© Copyright CMT, Inc.

CMT
 CRAWFORD, MURPHY & TILLY, INC.
 CONSULTING ENGINEERS
 License No. 84-000613

IL PROJECT: PIA-3865
AIP PROJ: 3-17-0080-XX

FILE:

DESIGN BY: TJH/SMS
 DRAWN BY: CMT
 CHECKED BY: CET
 APPROVED BY: CET

DATE: 02-13-2009
 JOB No: 07061-04-00

WEST CROSS SECTION
STA 6+50 TO 9+50

SHEET 142 OF 151 SHEETS