


K:\Peo\p070610400\Draw\Sheets\1_West_South_Fence\Phase 3 Sheets
 FILE: WEST_XSEC_39+50_41+00.dwg
 DATE: 2/12/2009 12:33 PM

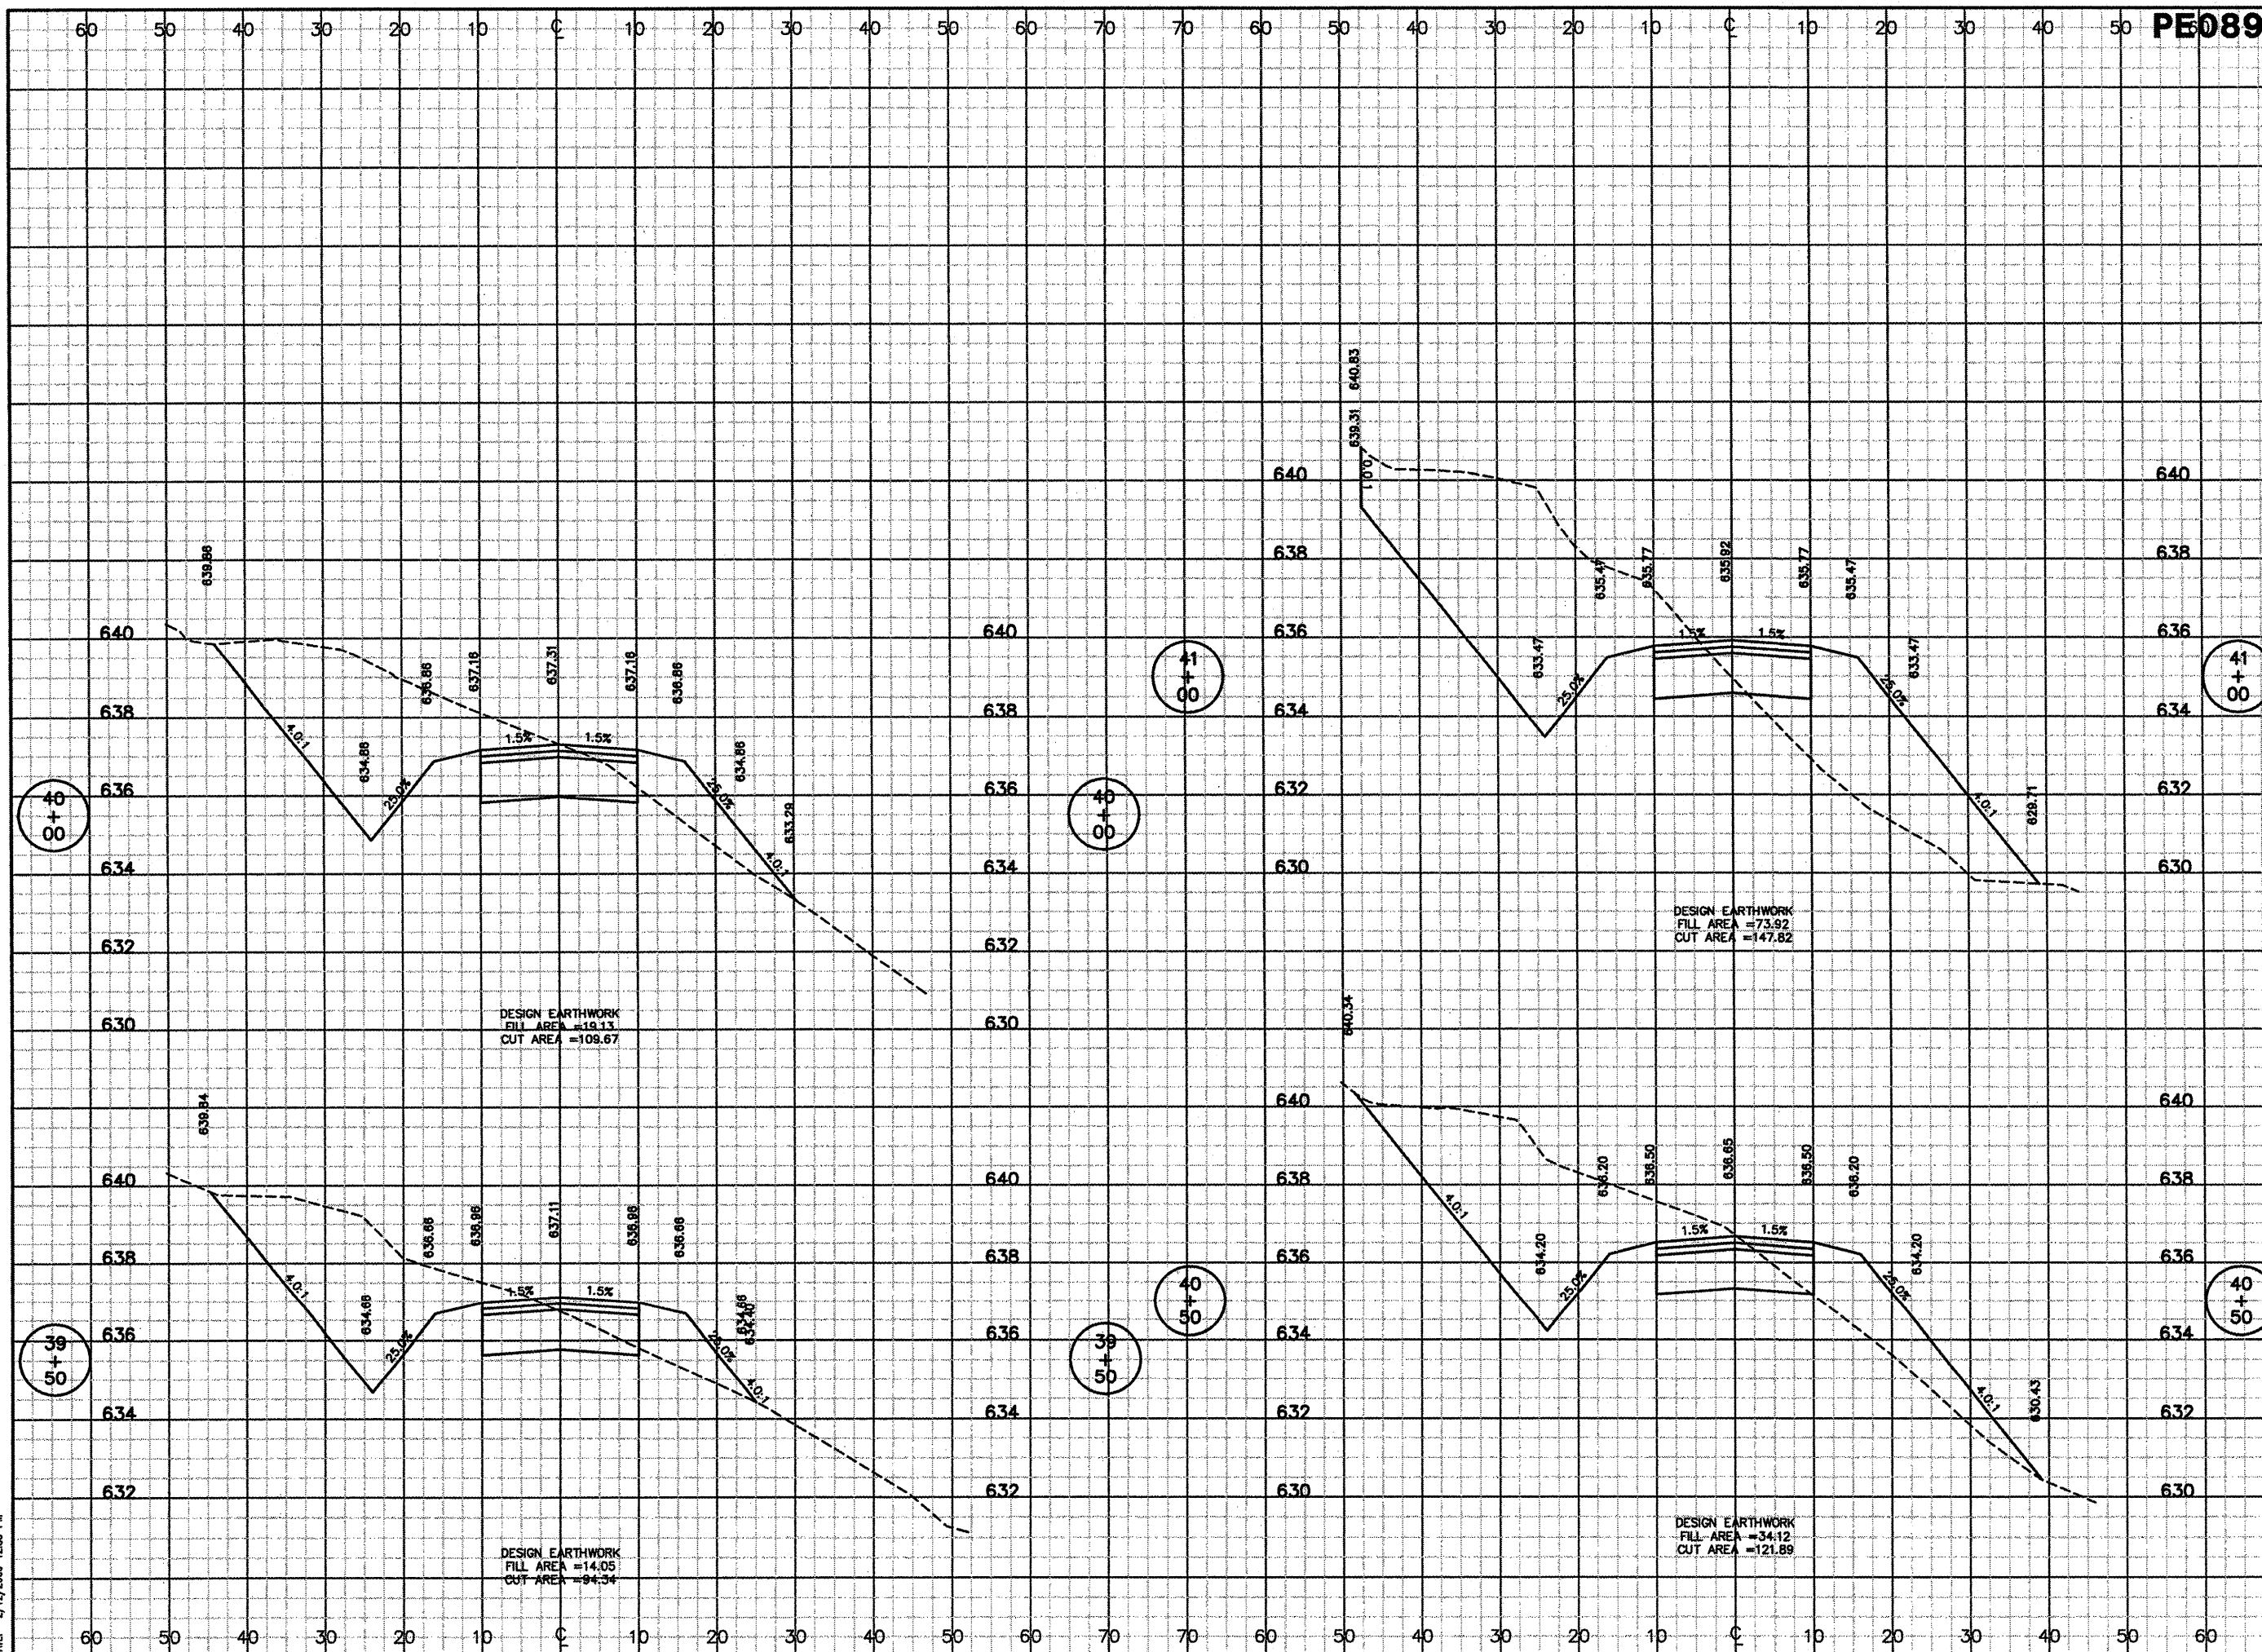

PE089

REVISIONS		
NUMBER	BY	DATE

0 1 2
 THIS BAR IS EQUAL TO 2'
 AT FULL SCALE (34X22).
 PLOT 1

GENERAL WAYNE A. DOWNING
PEORIA INTERNATIONAL AIRPORT

CONSTRUCT NEW PERIMETER ROAD AND PERIMETER FENCE - PROJECT 3

© Copyright CMT, Inc.

CMT
 CRAWFORD, MURPHY & TILLY, INC.
 CONSULTING ENGINEERS
 License No. 184-000613

PROJECT: PIA-3865
AIP PROJ 3-17-0080-XX

FILE:	
DESIGN BY:	TJH/SMS
DRAWN BY:	CMT
CHECKED BY:	CET
APPROVED BY:	CET
DATE:	02-13-2009
JOB No:	07061-04-00

WEST CROSS SECTION
STA 39+50 TO 41+00

SHEET 149 OF 151 SHEETS