


DATE	
BY	
SURVEYED	
PLOTTED	
TEMPLATE	
AREAS	
CHECKED	
FINAL SURVEY	
NOTE BOOK	
NO.	

DATE	
BY	
SURVEYED	
PLOTTED	
TEMPLATE	
AREAS	
CHECKED	
ORIGINAL SURVEY	
NOTE BOOK	
NO.	

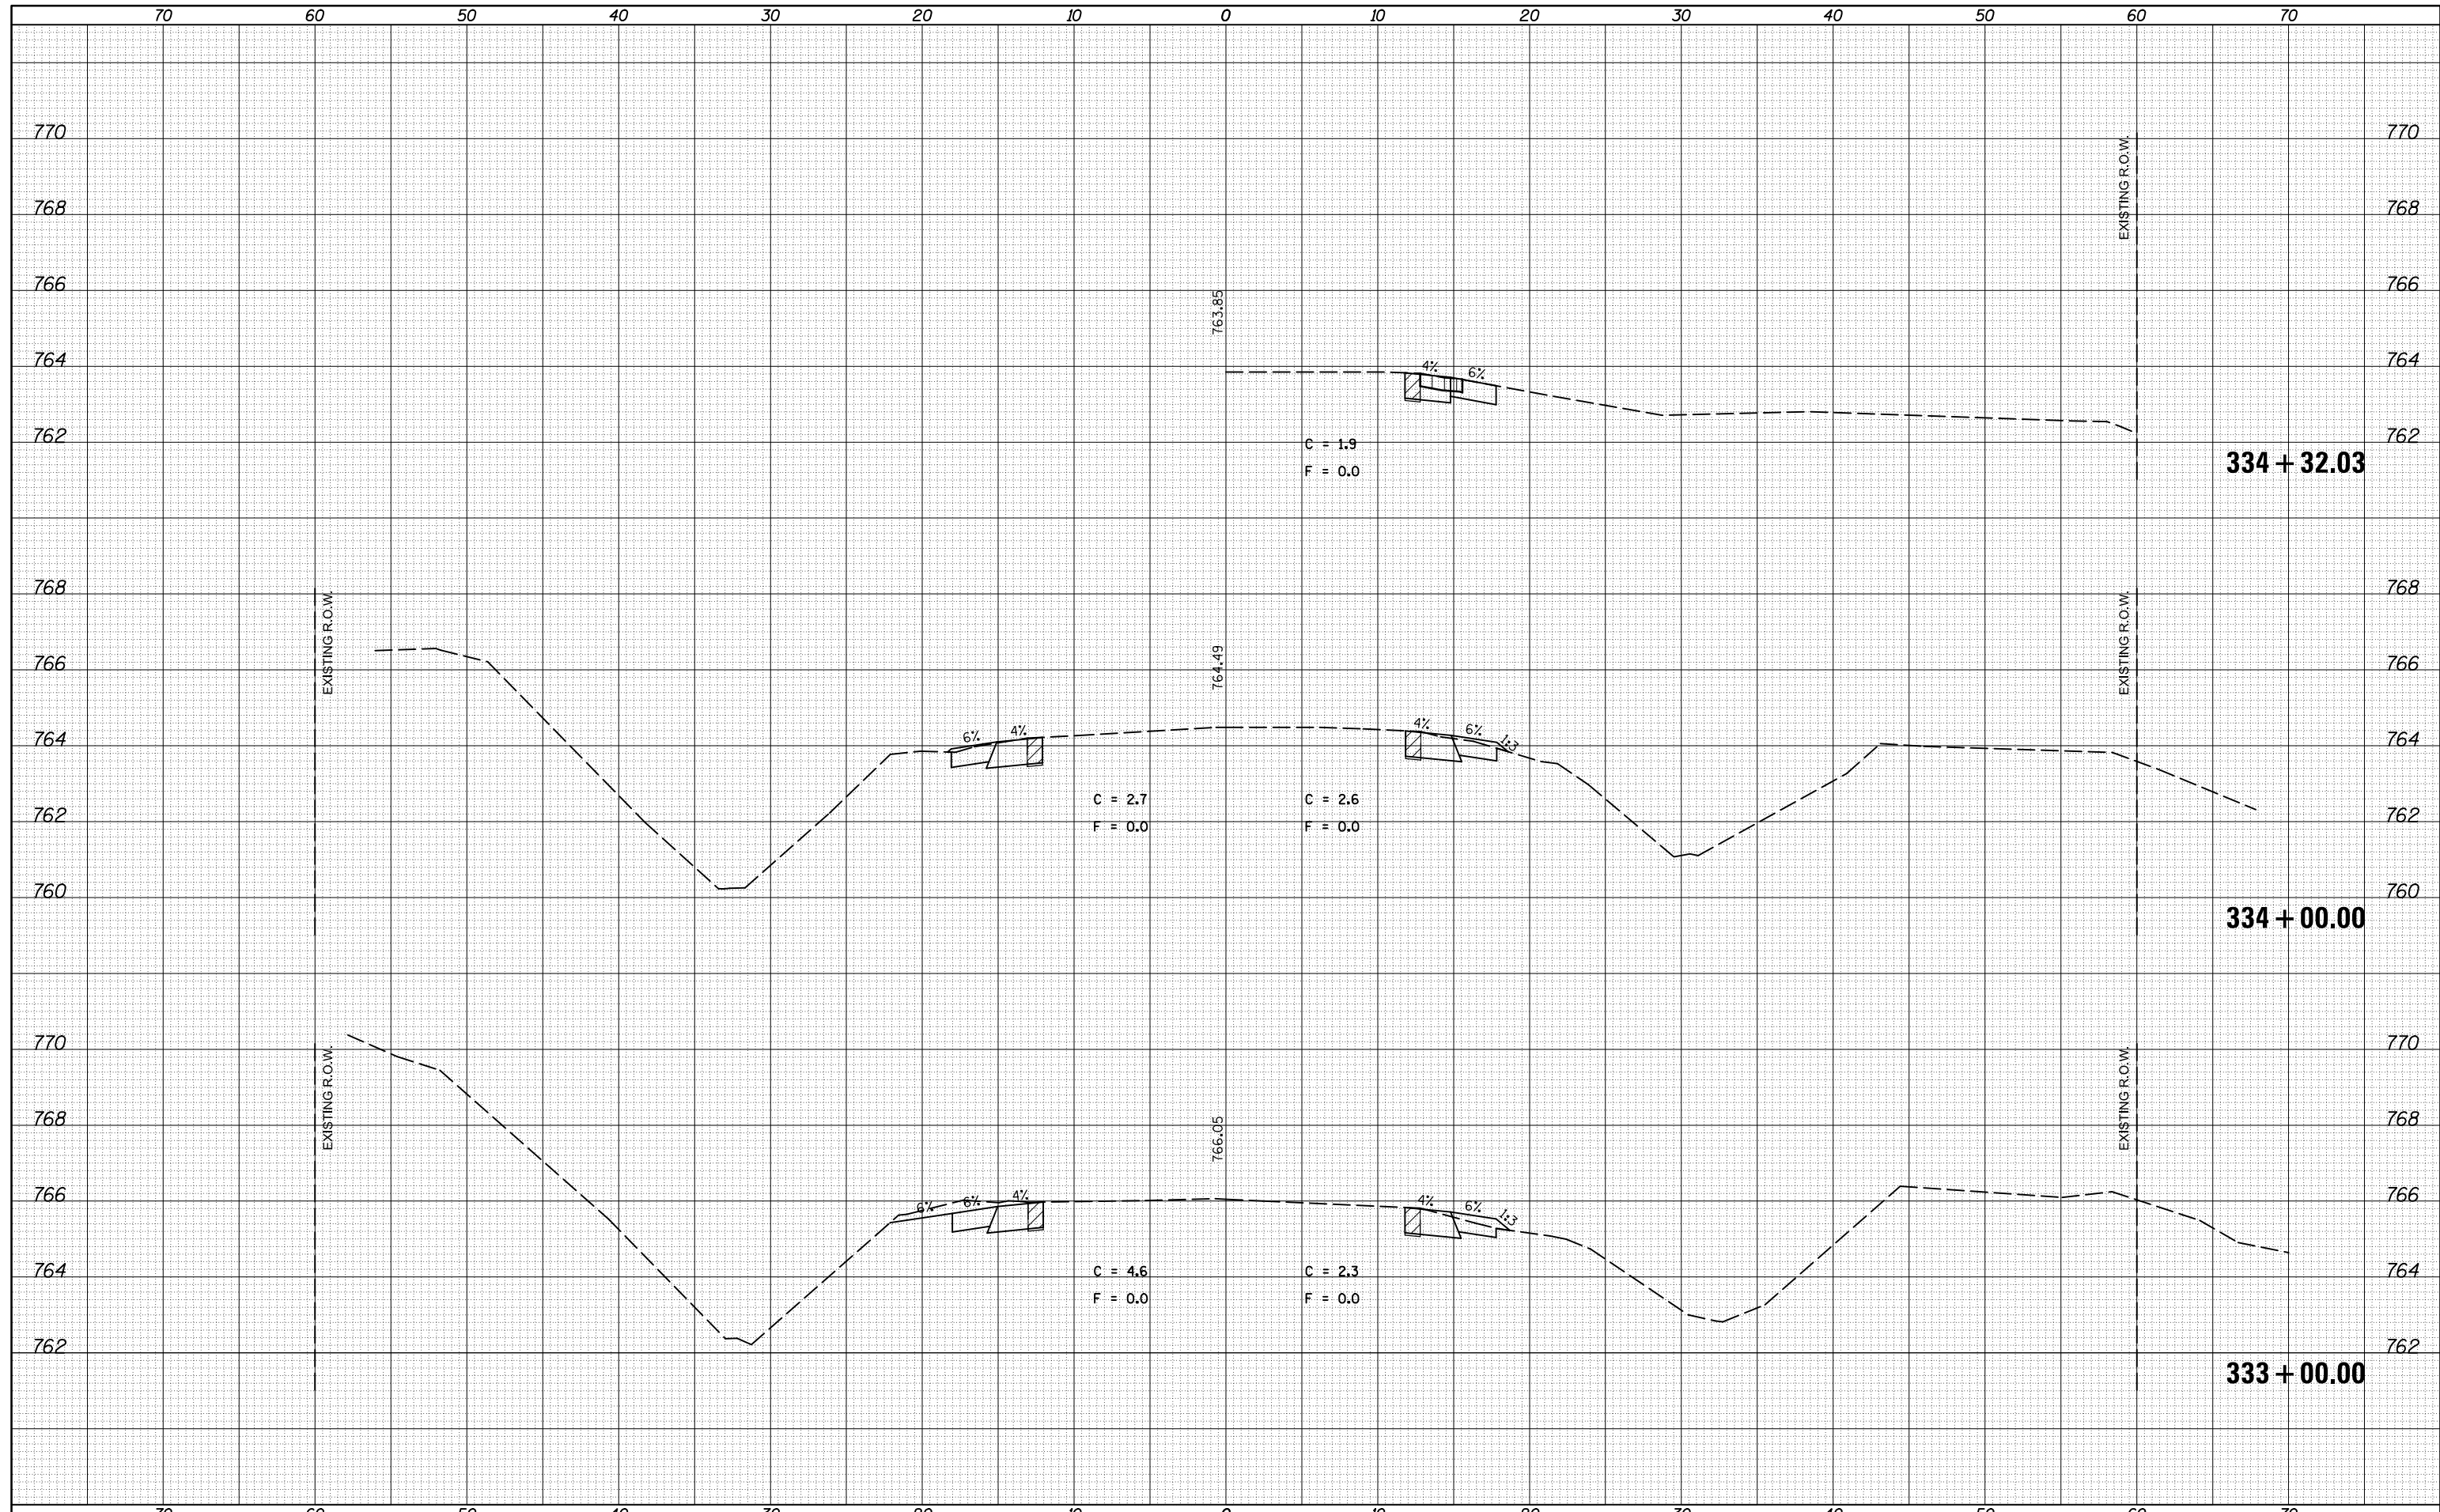

FILE NAME =
 c:\pwork\pwork\cearlockjd\0309603\0570985-sh1-xsc3f\USE.THIS.dgn
 MODELNAME

USER NAME = cearlockjd
 DESIGNED -
 DRAWN -
 CHECKED -
 DATE - 10/17/2014

REVISIED -
 REVISIED -
 REVISIED -
 REVISIED -

**STATE OF ILLINOIS
 DEPARTMENT OF TRANSPORTATION**


CROSS SECTIONS - US 136

SCALE: SHEET 126 OF 177 SHEETS STA. 333+00.00 TO STA. 334+32.03

F.A.P. RTE.	SECTION	COUNTY	TOTAL SHEETS	SHEET NO.
709	113 I-1, CR	Champaign	252	201
			CONTRACT NO. 70985	
ILLINOIS FED. AID PROJECT				

DATE	
BY	
FINAL SURVEY	SURVEYED
NOTE BOOK	PLOTTED
NO.	TEMPLATE
	AREAS CHECKED
	AREAS CHECKED

DATE	
BY	
ORIGINAL SURVEY	SURVEYED
NOTE BOOK	PLOTTED
NO.	TEMPLATE
	AREAS CHECKED
	AREAS CHECKED

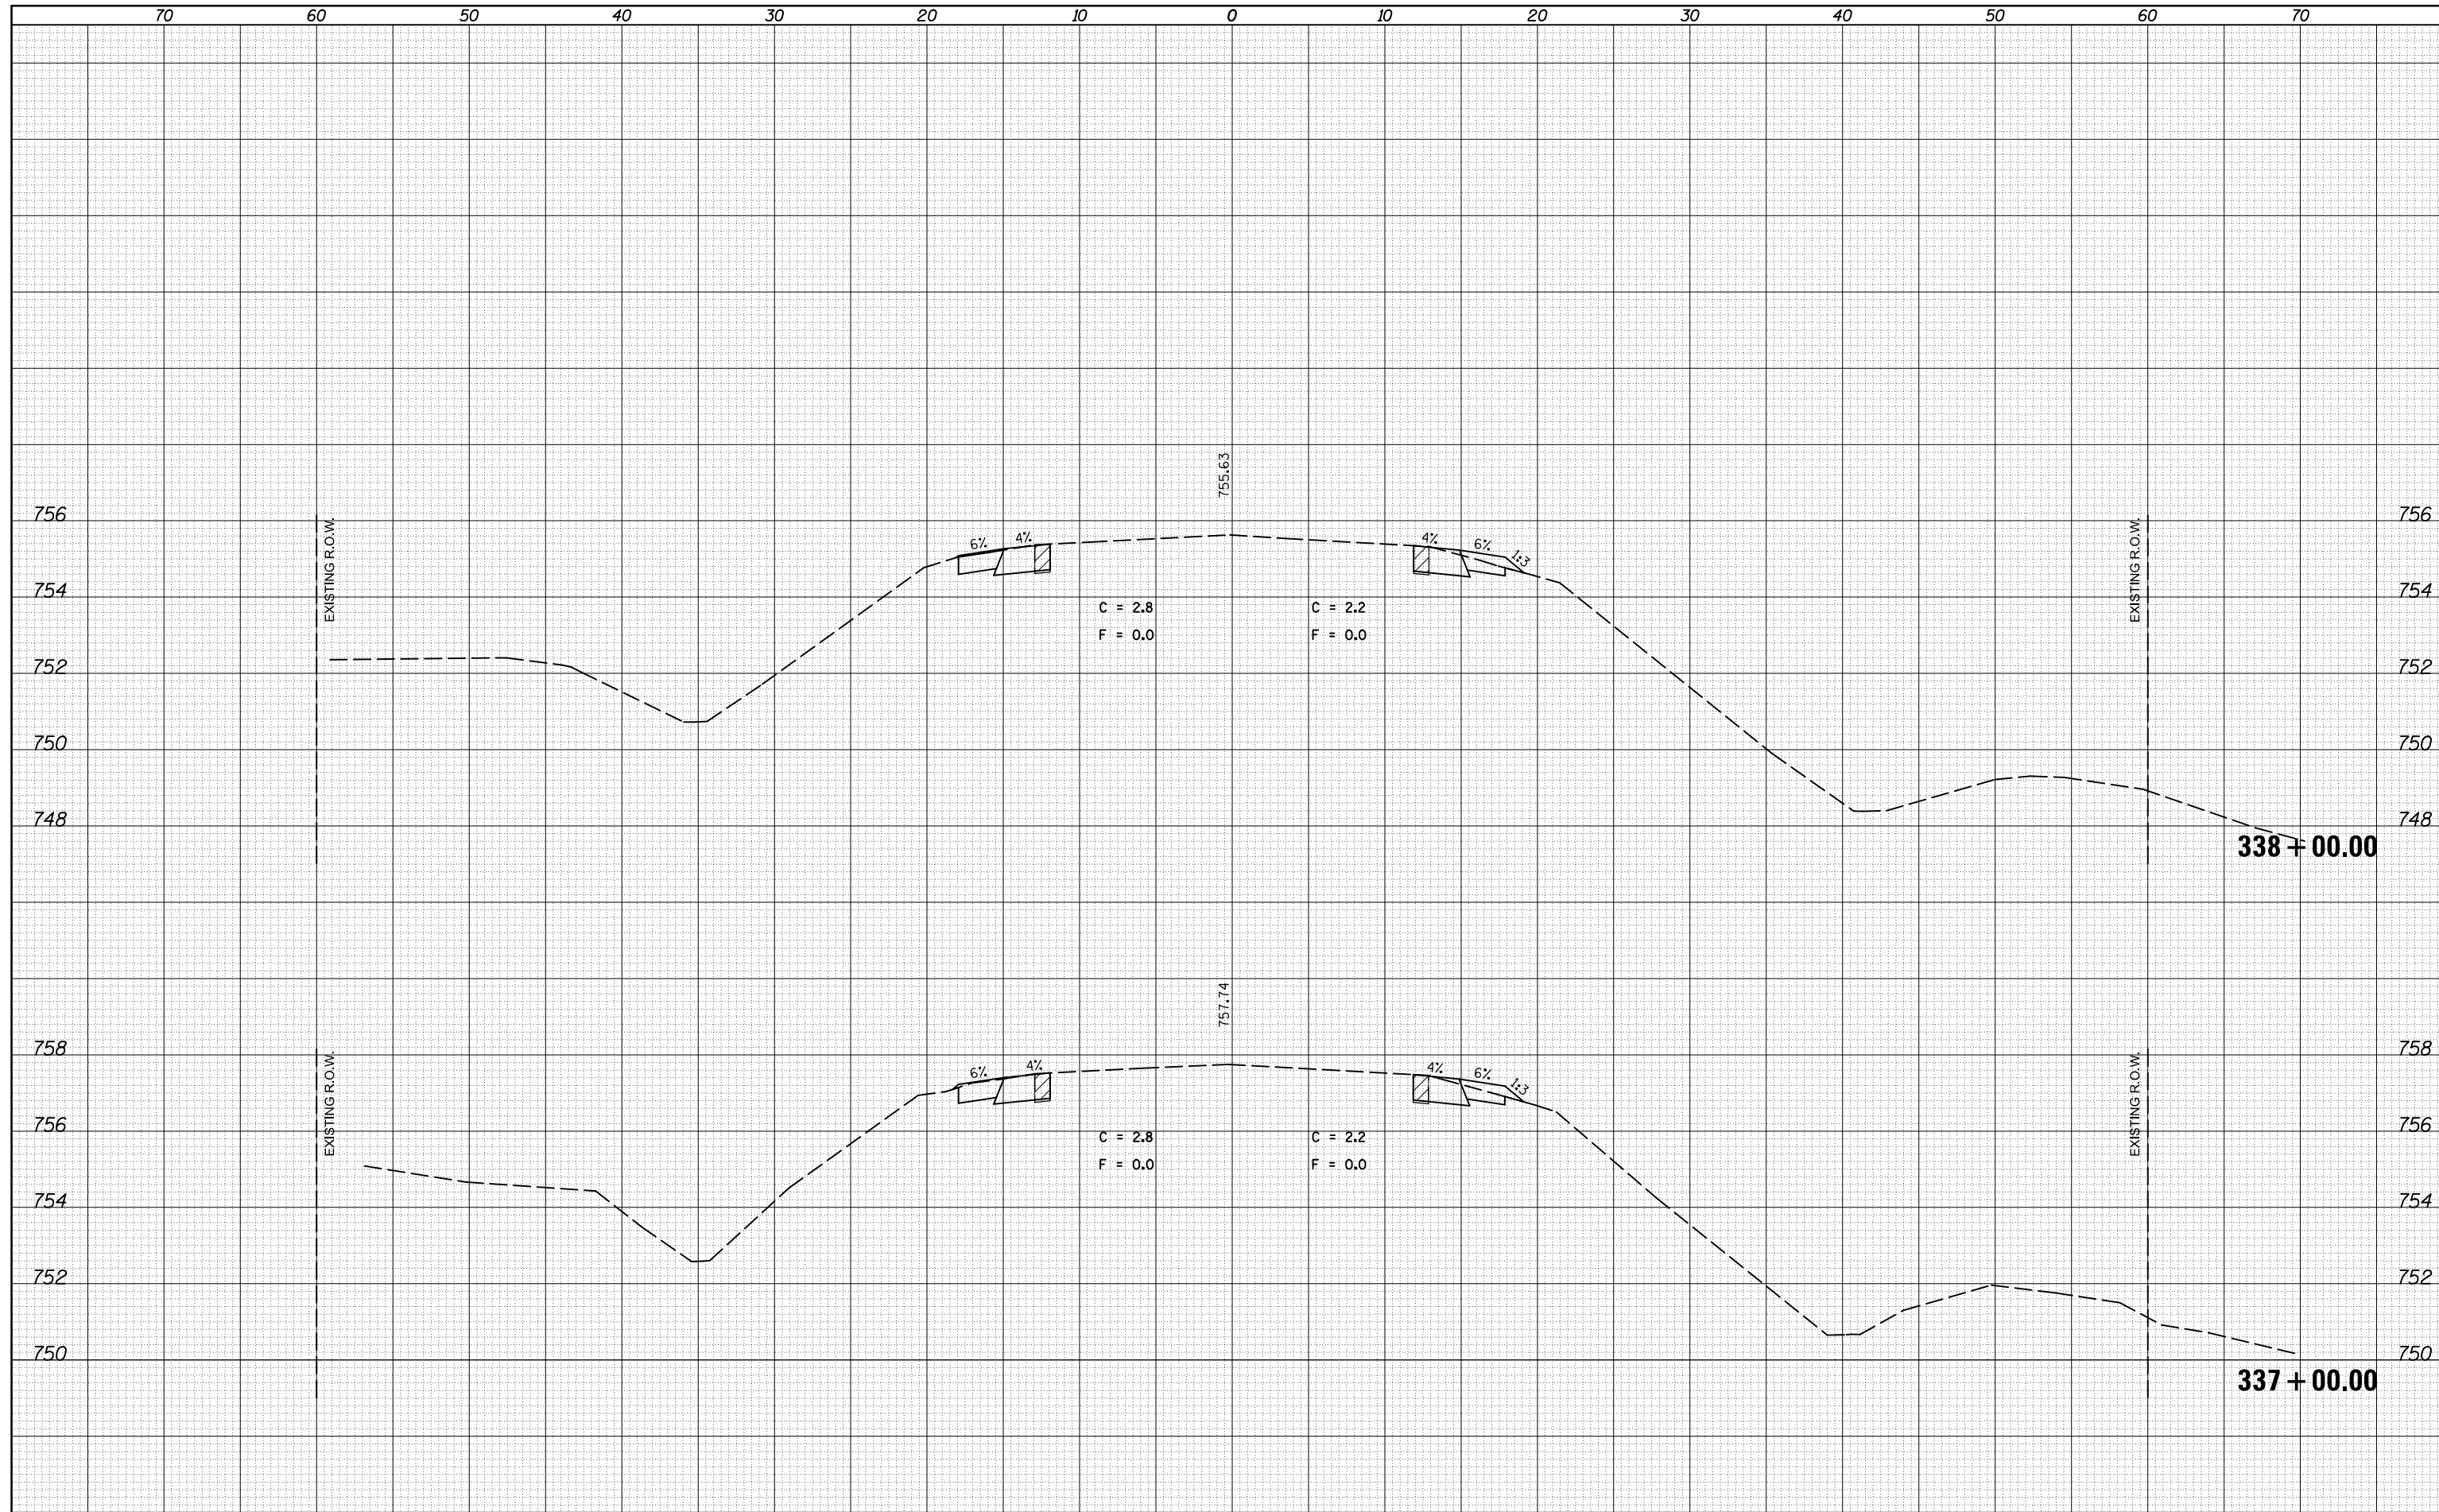

FILE NAME = c:\pw-work\pwidot\cearlockjd\0309603\0570985-sh1-xsc3f\USE.THIS.dgn

USER NAME = cearlockjd
 DESIGNED -
 DRAWN -
 CHECKED -
 DATE - 10/17/2014

REVISED -
 REVISED -
 REVISED -
 REVISED -


STATE OF ILLINOIS
 DEPARTMENT OF TRANSPORTATION

CROSS SECTIONS - US 136
 SCALE: SHEET 128 OF 177 SHEETS STA. 337+00.00 TO STA. 338+00.00

F.A.P. RTE.	SECTION	COUNTY	TOTAL SHEETS	SHEET NO.
709	113 I-1, CR	Champaign	252	203
			CONTRACT NO. 70985	

DATE	
BY	
SURVEYED	
PLOTTED	
TEMPLATE	
NOTE BOOK	
AREAS CHECKED	
NO.	

DATE	
BY	
SURVEYED	
PLOTTED	
TEMPLATE	
NOTE BOOK	
AREAS CHECKED	
NO.	

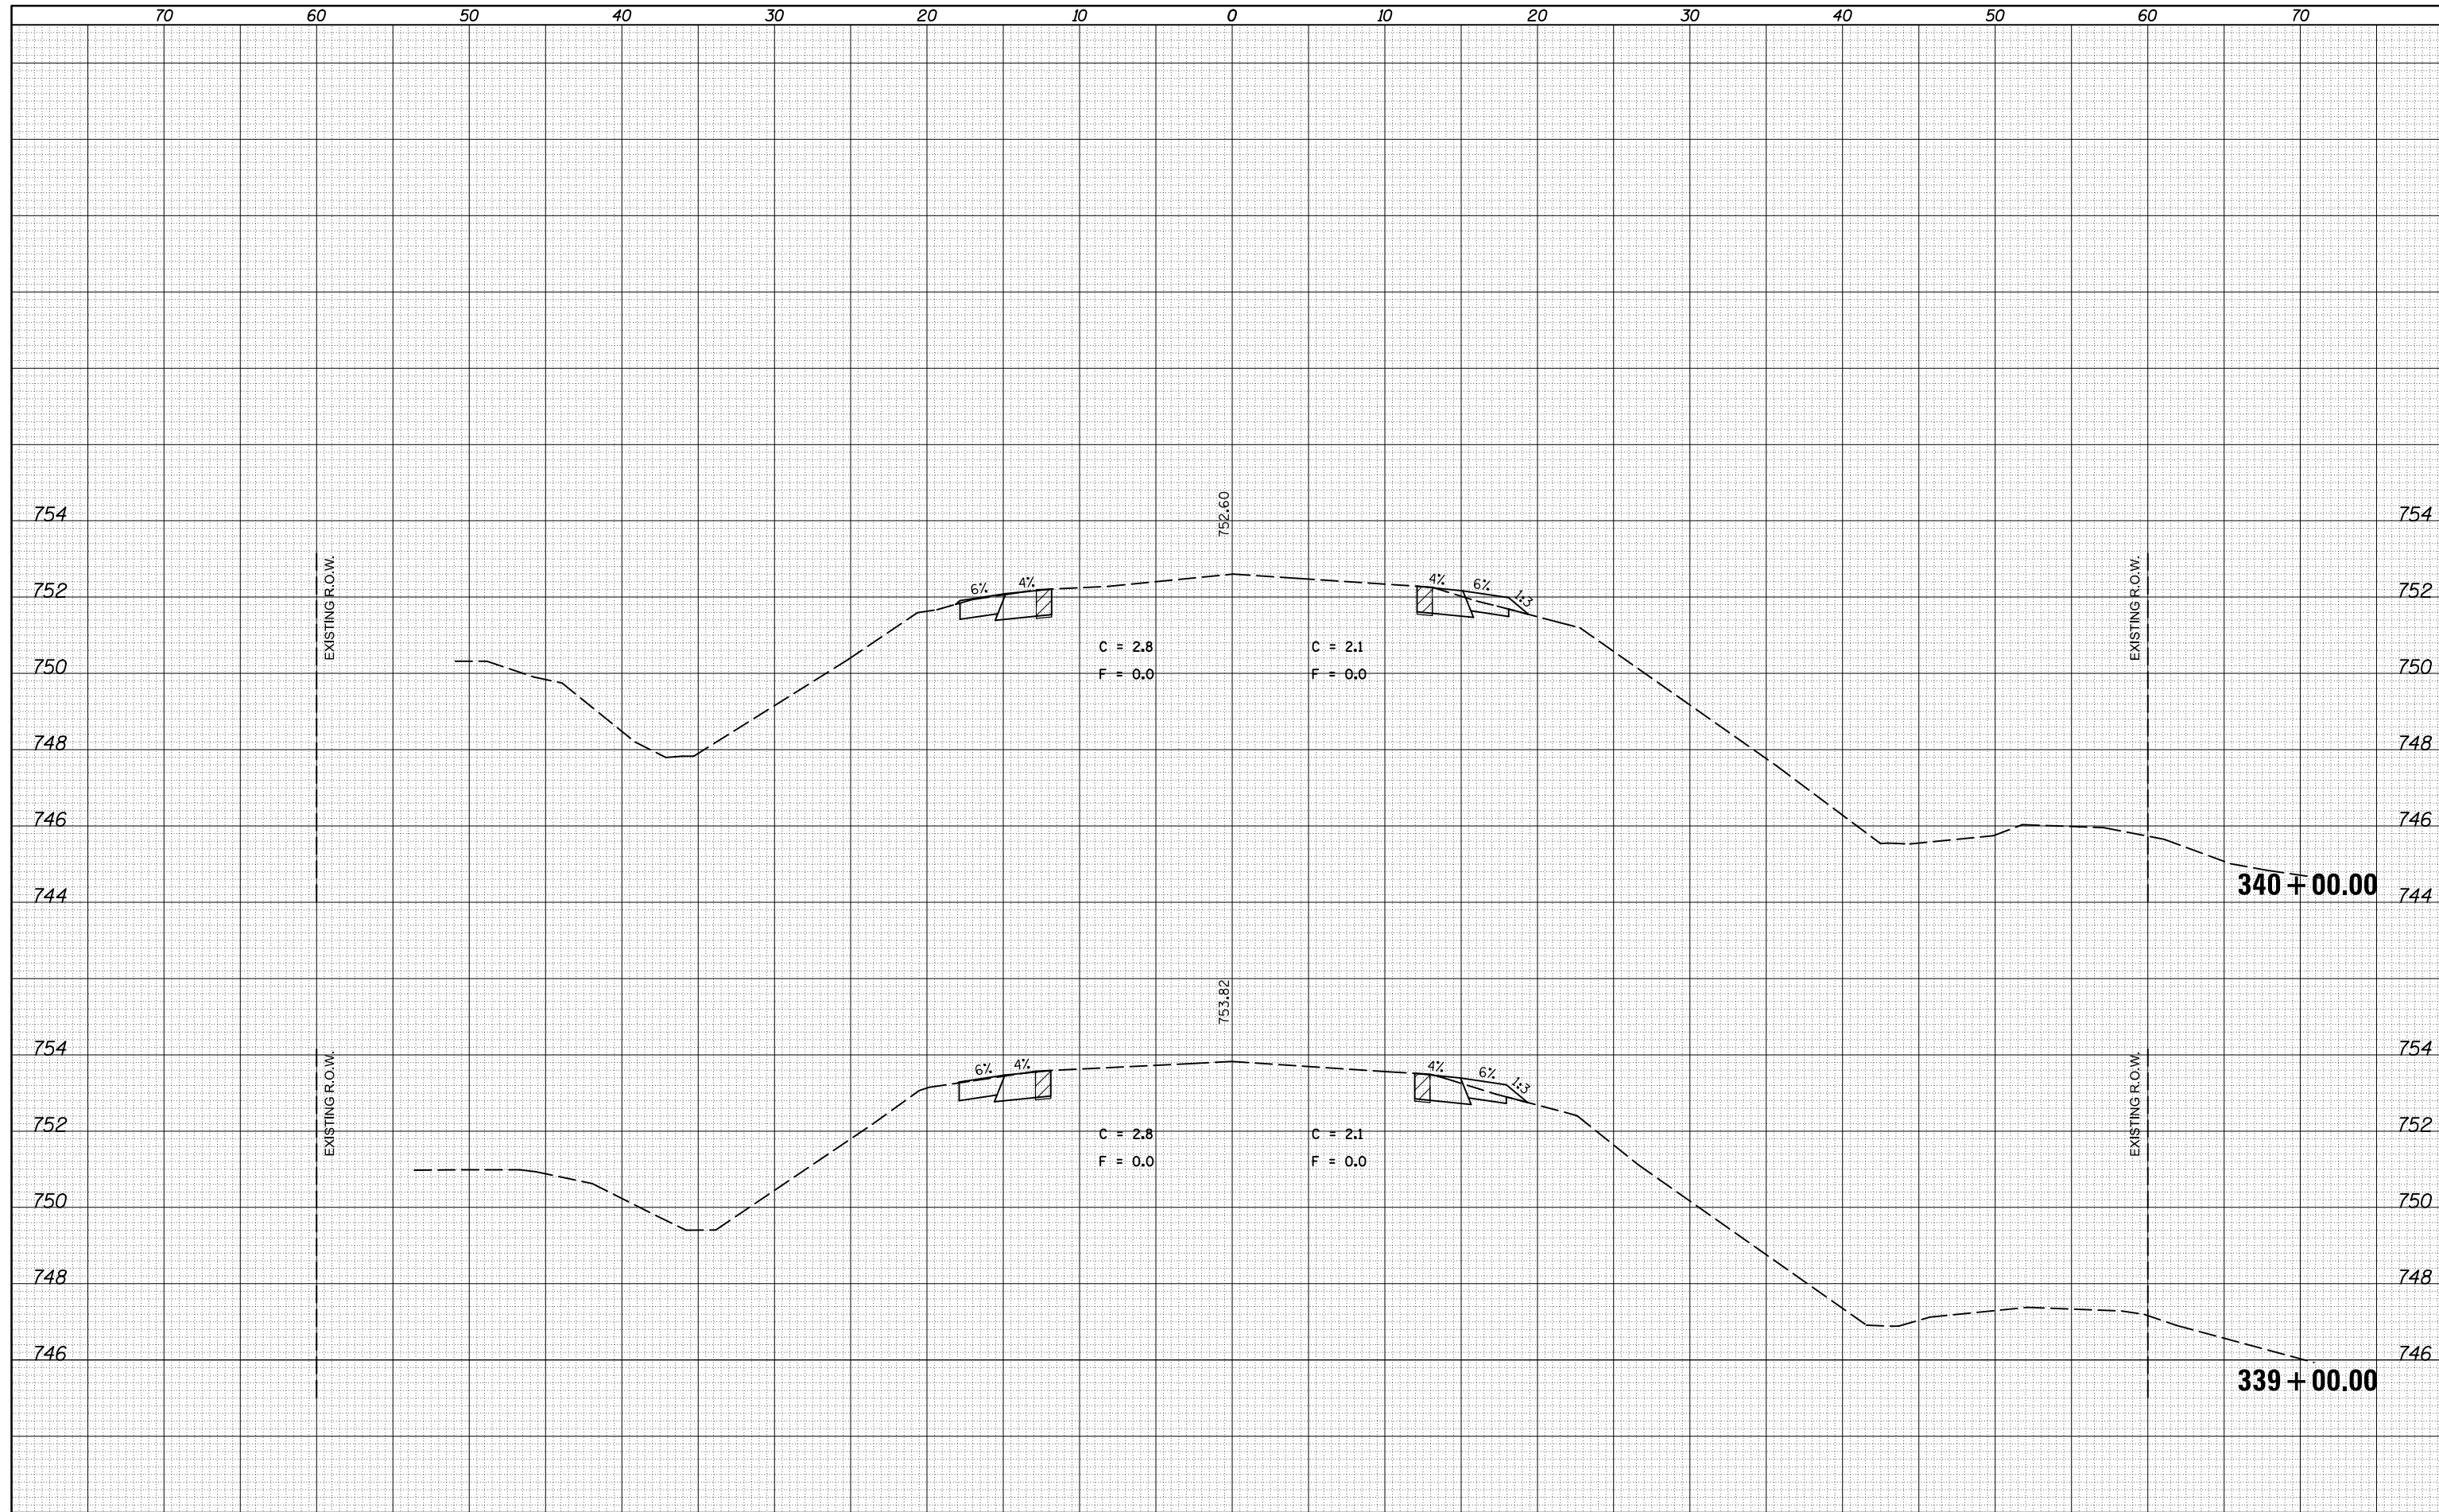

FILE NAME =
 c:\pw_work\pwidot\cearlockjd\0309603\0570985-shr-xsc3f\USE.THIS.dgn
 MODELNAME

USER NAME = cearlockjd	DESIGNED -	REVISED -
	DRAWN -	REVISED -
PLOT SCALE = 10.0000' / in.	CHECKED -	REVISED -
PLOT DATE = 10/17/2014	DATE -	REVISED -


STATE OF ILLINOIS
 DEPARTMENT OF TRANSPORTATION

CROSS SECTIONS - US 136
 SCALE: SHEET 129 OF 177 SHEETS STA. 339+00.00 TO STA. 340+00.00

F.A.P. RTE.	SECTION	COUNTY	TOTAL SHEETS	SHEET NO.
709	113 I-1, CR	Champaign	252	204
			CONTRACT NO.	70985
ILLINOIS FED. AID PROJECT				

DATE	
BY	
FINAL SURVEY	SURVEYED
NOTE BOOK	PLOTTED
NO.	TEMPLATE
	AREAS
	CHECKED

DATE	
BY	
ORIGINAL SURVEY	SURVEYED
NOTE BOOK	PLOTTED
NO.	TEMPLATE
	AREAS
	CHECKED

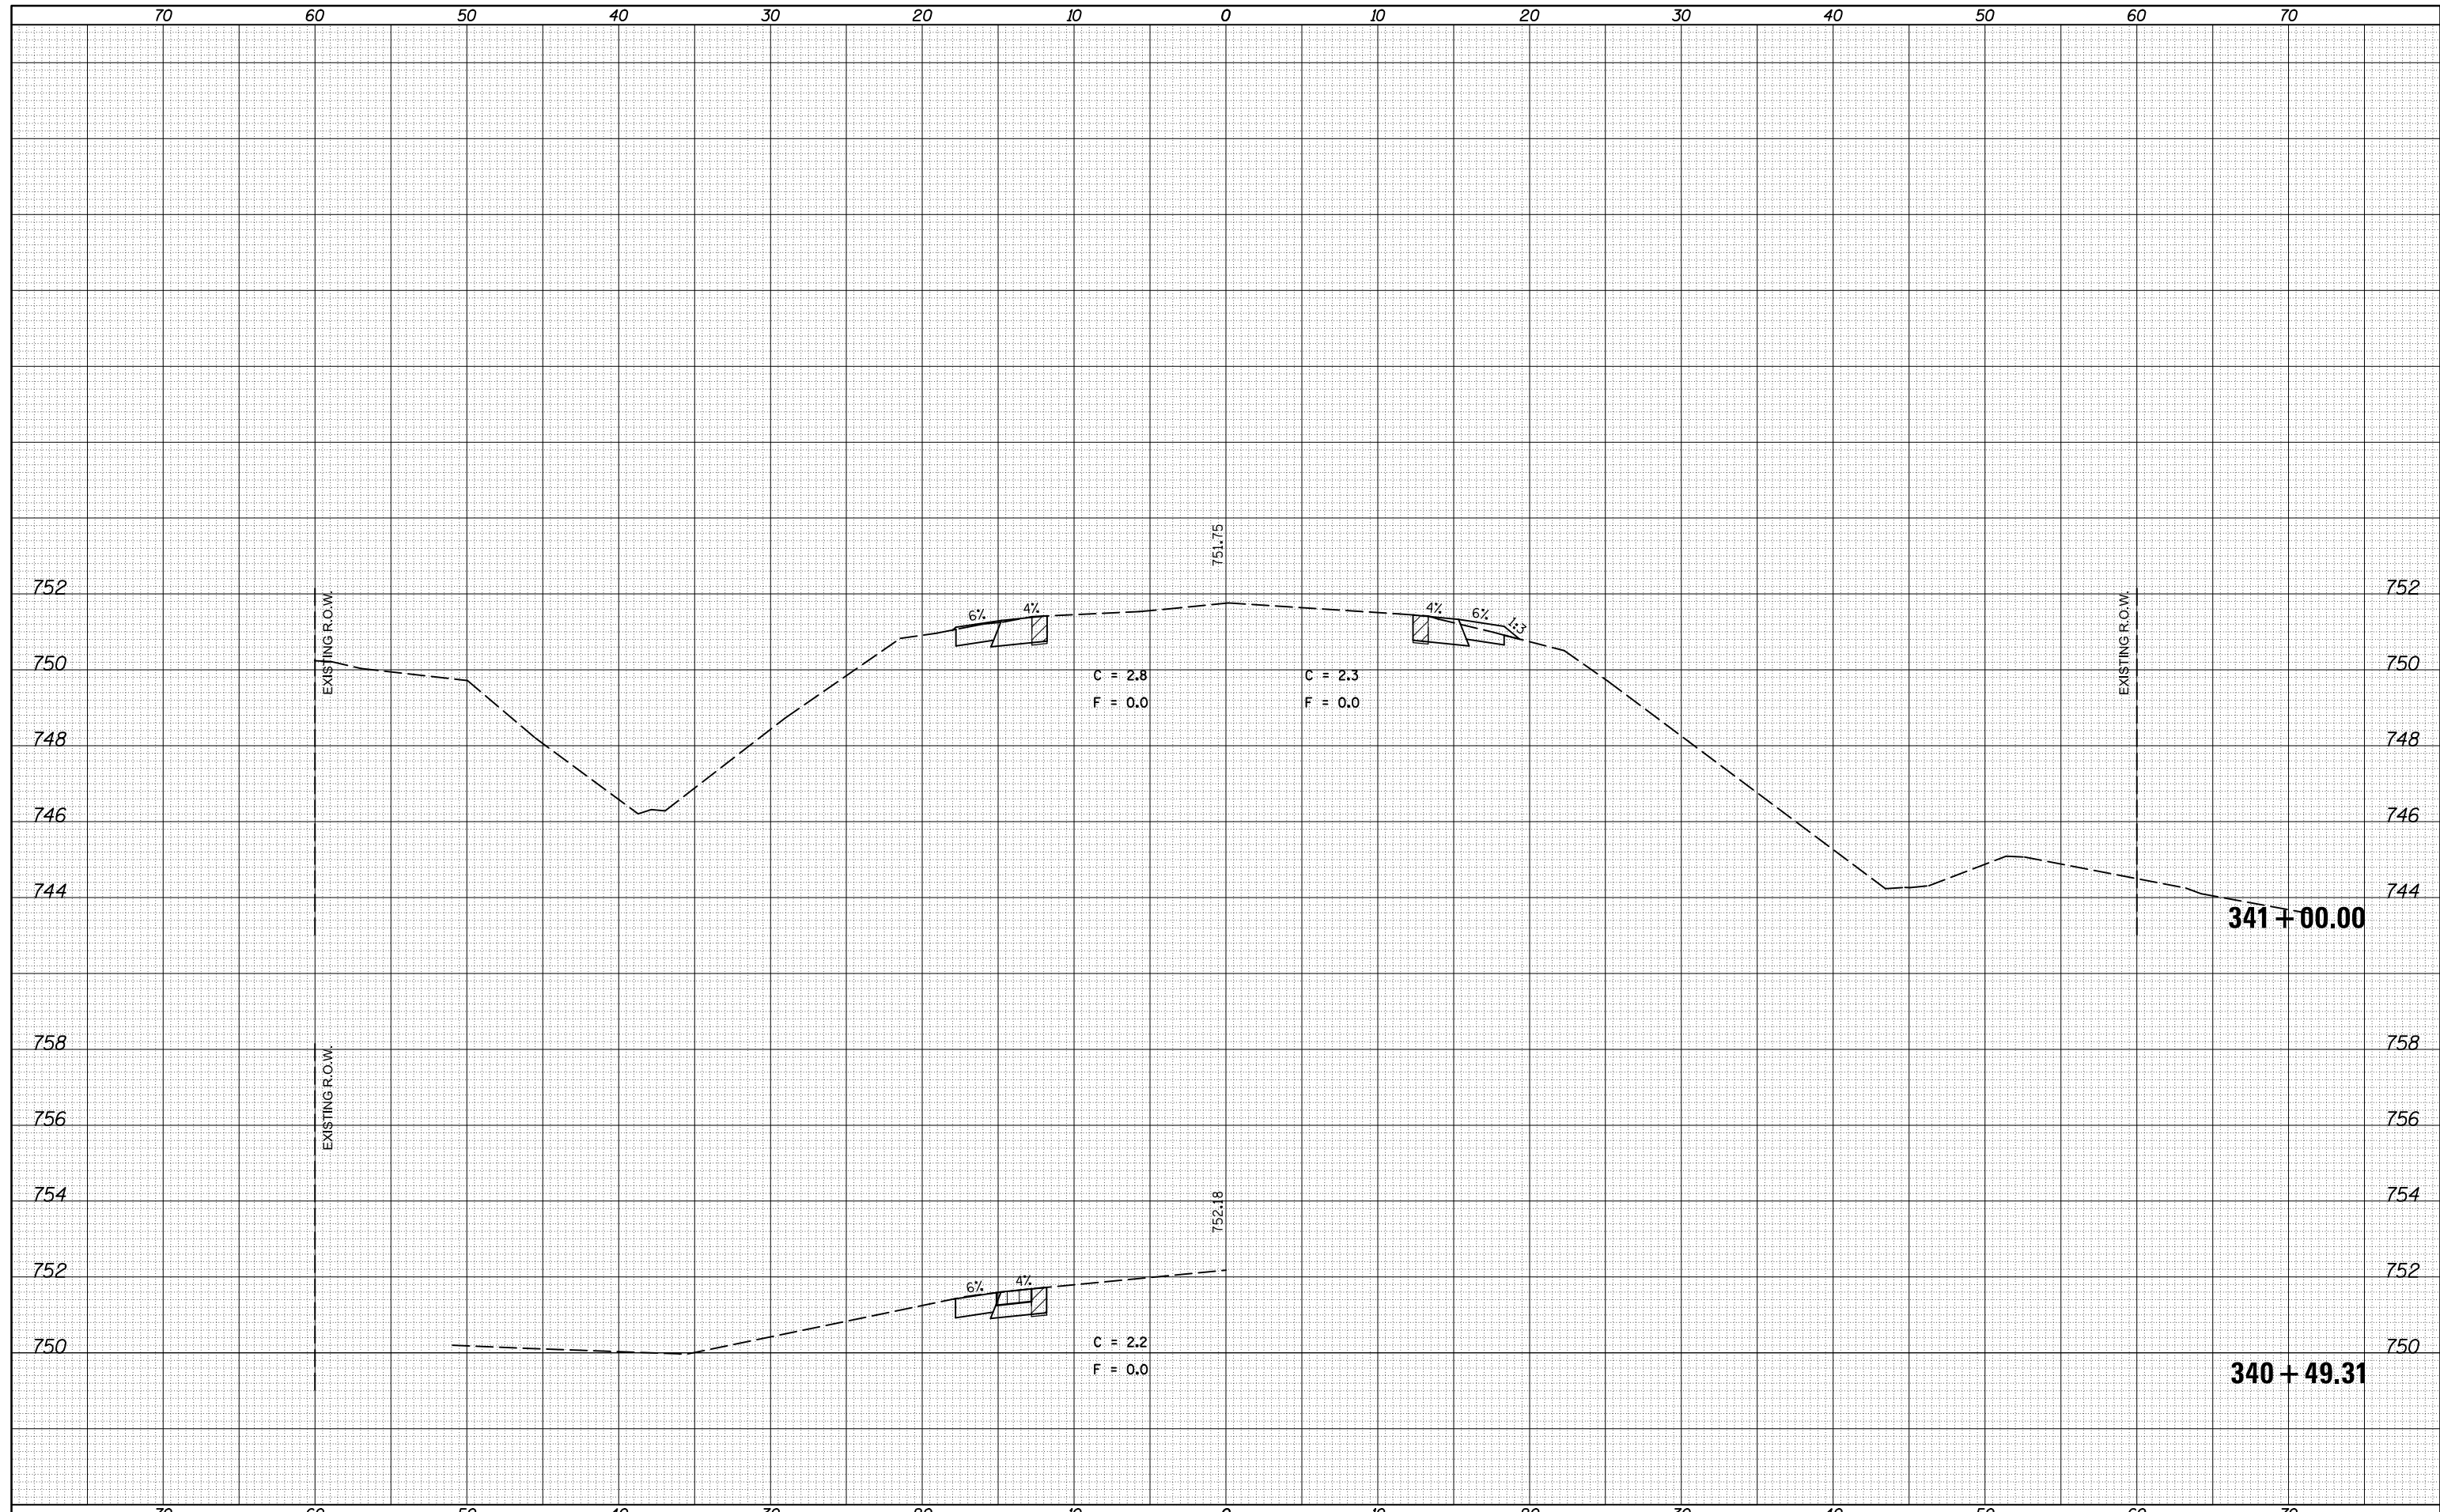

FILE NAME =
 c:\pwork\pwork\cearlockj\d0309603\0570985-shr-xsc3f\USE.THIS.dgn

USER NAME = cealockjd
 PLOT SCALE = 10.0000 ' / in.
 PLOT DATE = 10/17/2014

DESIGNED -
 DRAWN -
 CHECKED -
 DATE -

REVISED -
 REVISED -
 REVISED -
 REVISED -


**STATE OF ILLINOIS
 DEPARTMENT OF TRANSPORTATION**

CROSS SECTIONS - US 136
 SCALE: SHEET 130 OF 177 SHEETS STA. 340+49.31 TO STA. 341+00.00

F.A.P. RTE.	SECTION	COUNTY	TOTAL SHEETS	SHEET NO.
709	113 I-1, CR	Champaign	252	205
			CONTRACT NO. 70985	
ILLINOIS FED. AID PROJECT				

DATE	
BY	
FINAL SURVEY	SURVEYED
NOTE BOOK	PLOTTED
NO.	TEMPLATE
	AREAS CHECKED

DATE	
BY	
ORIGINAL SURVEY	SURVEYED
NOTE BOOK	PLOTTED
NO.	TEMPLATE
	AREAS CHECKED

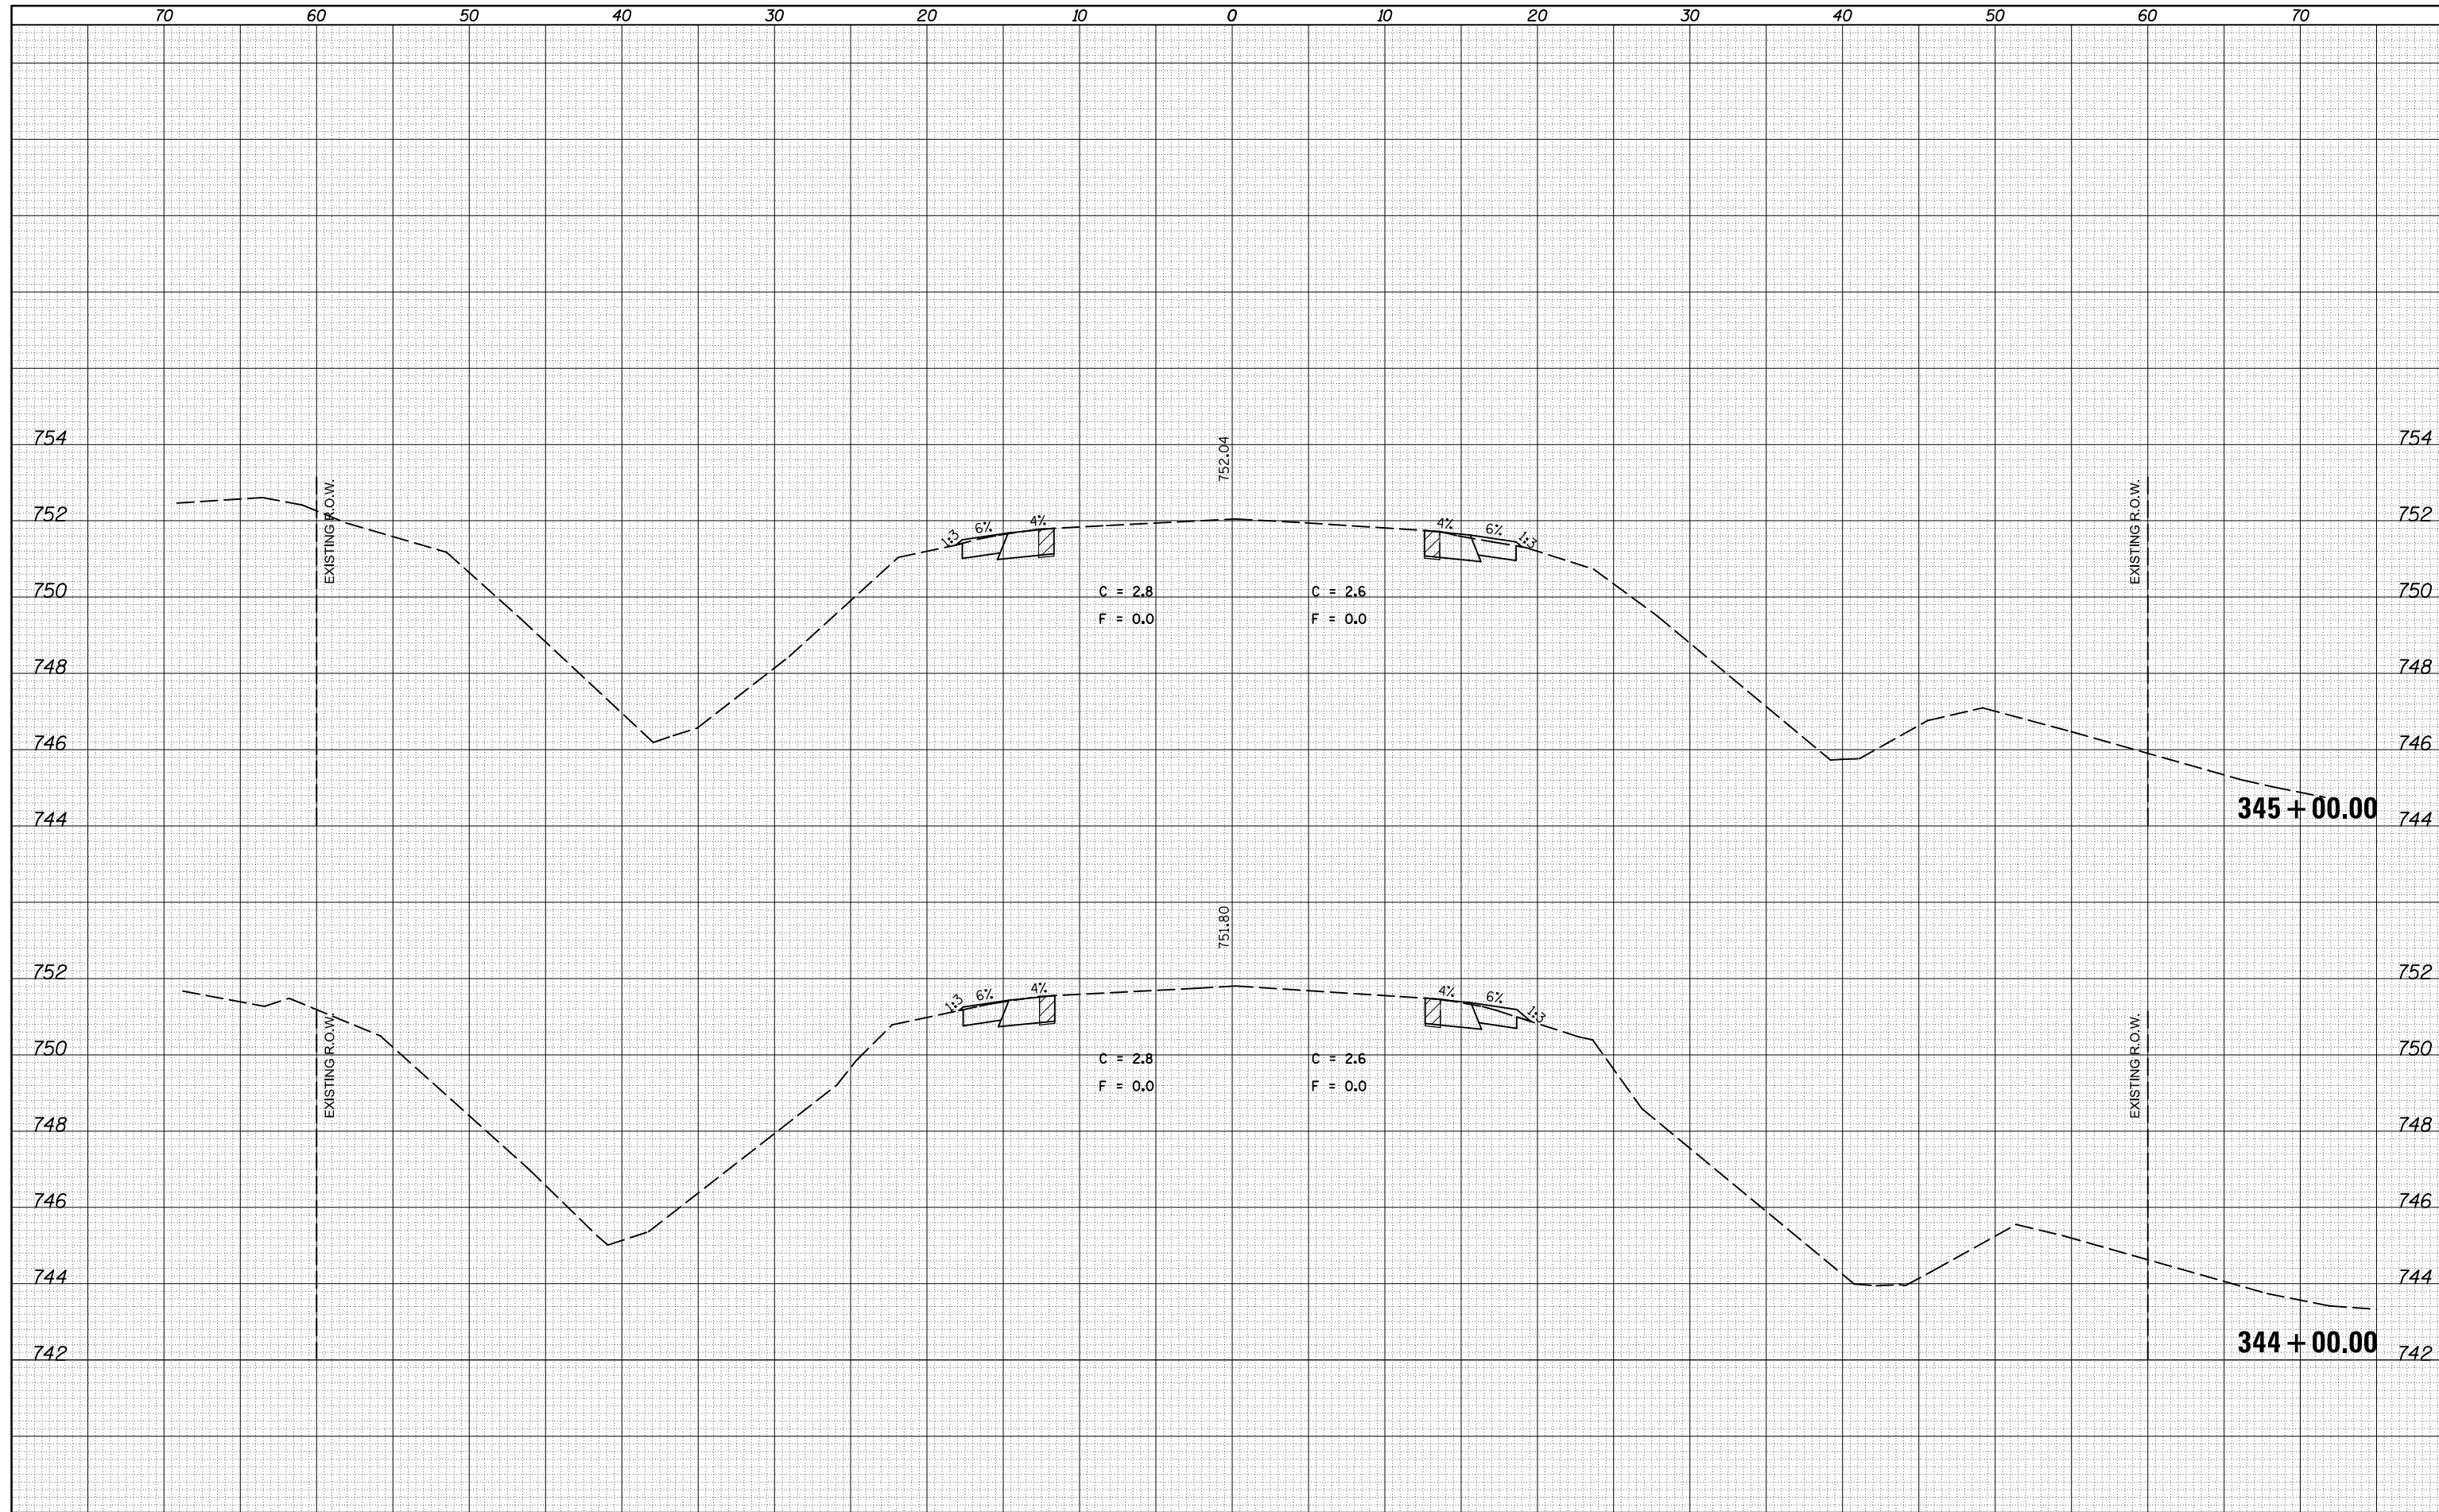

FILE NAME = c:\pw_work\pwidot\cearlockjd\0309603\0570985-sht-xsc3f\USE.THIS.dgn

USER NAME = cearlockjd
 PLOT SCALE = 10.0000' / in.
 PLOT DATE = 10/17/2014

DESIGNED -
 DRAWN -
 CHECKED -
 DATE -

REVISED -
 REVISED -
 REVISED -
 REVISED -

STATE OF ILLINOIS
 DEPARTMENT OF TRANSPORTATION

CROSS SECTIONS - US 136


SCALE: SHEET 132 OF 177 SHEETS STA. 344+00.00 TO STA. 345+00.00

F.A.P. RTE.	SECTION	COUNTY	TOTAL SHEETS	SHEET NO.
709	113 I-1, CR	Champaign	252	207
			CONTRACT NO. 70985	

ILLINOIS FED. AID PROJECT

DATE	
BY	
FINAL SURVEY NO.	
SURVEYED	
PLOTTED	
TEMPLATE	
NOTE BOOK	
AREAS CHECKED	

DATE	
BY	
ORIGINAL SURVEY NO.	
SURVEYED	
PLOTTED	
TEMPLATE	
NOTE BOOK	
AREAS CHECKED	

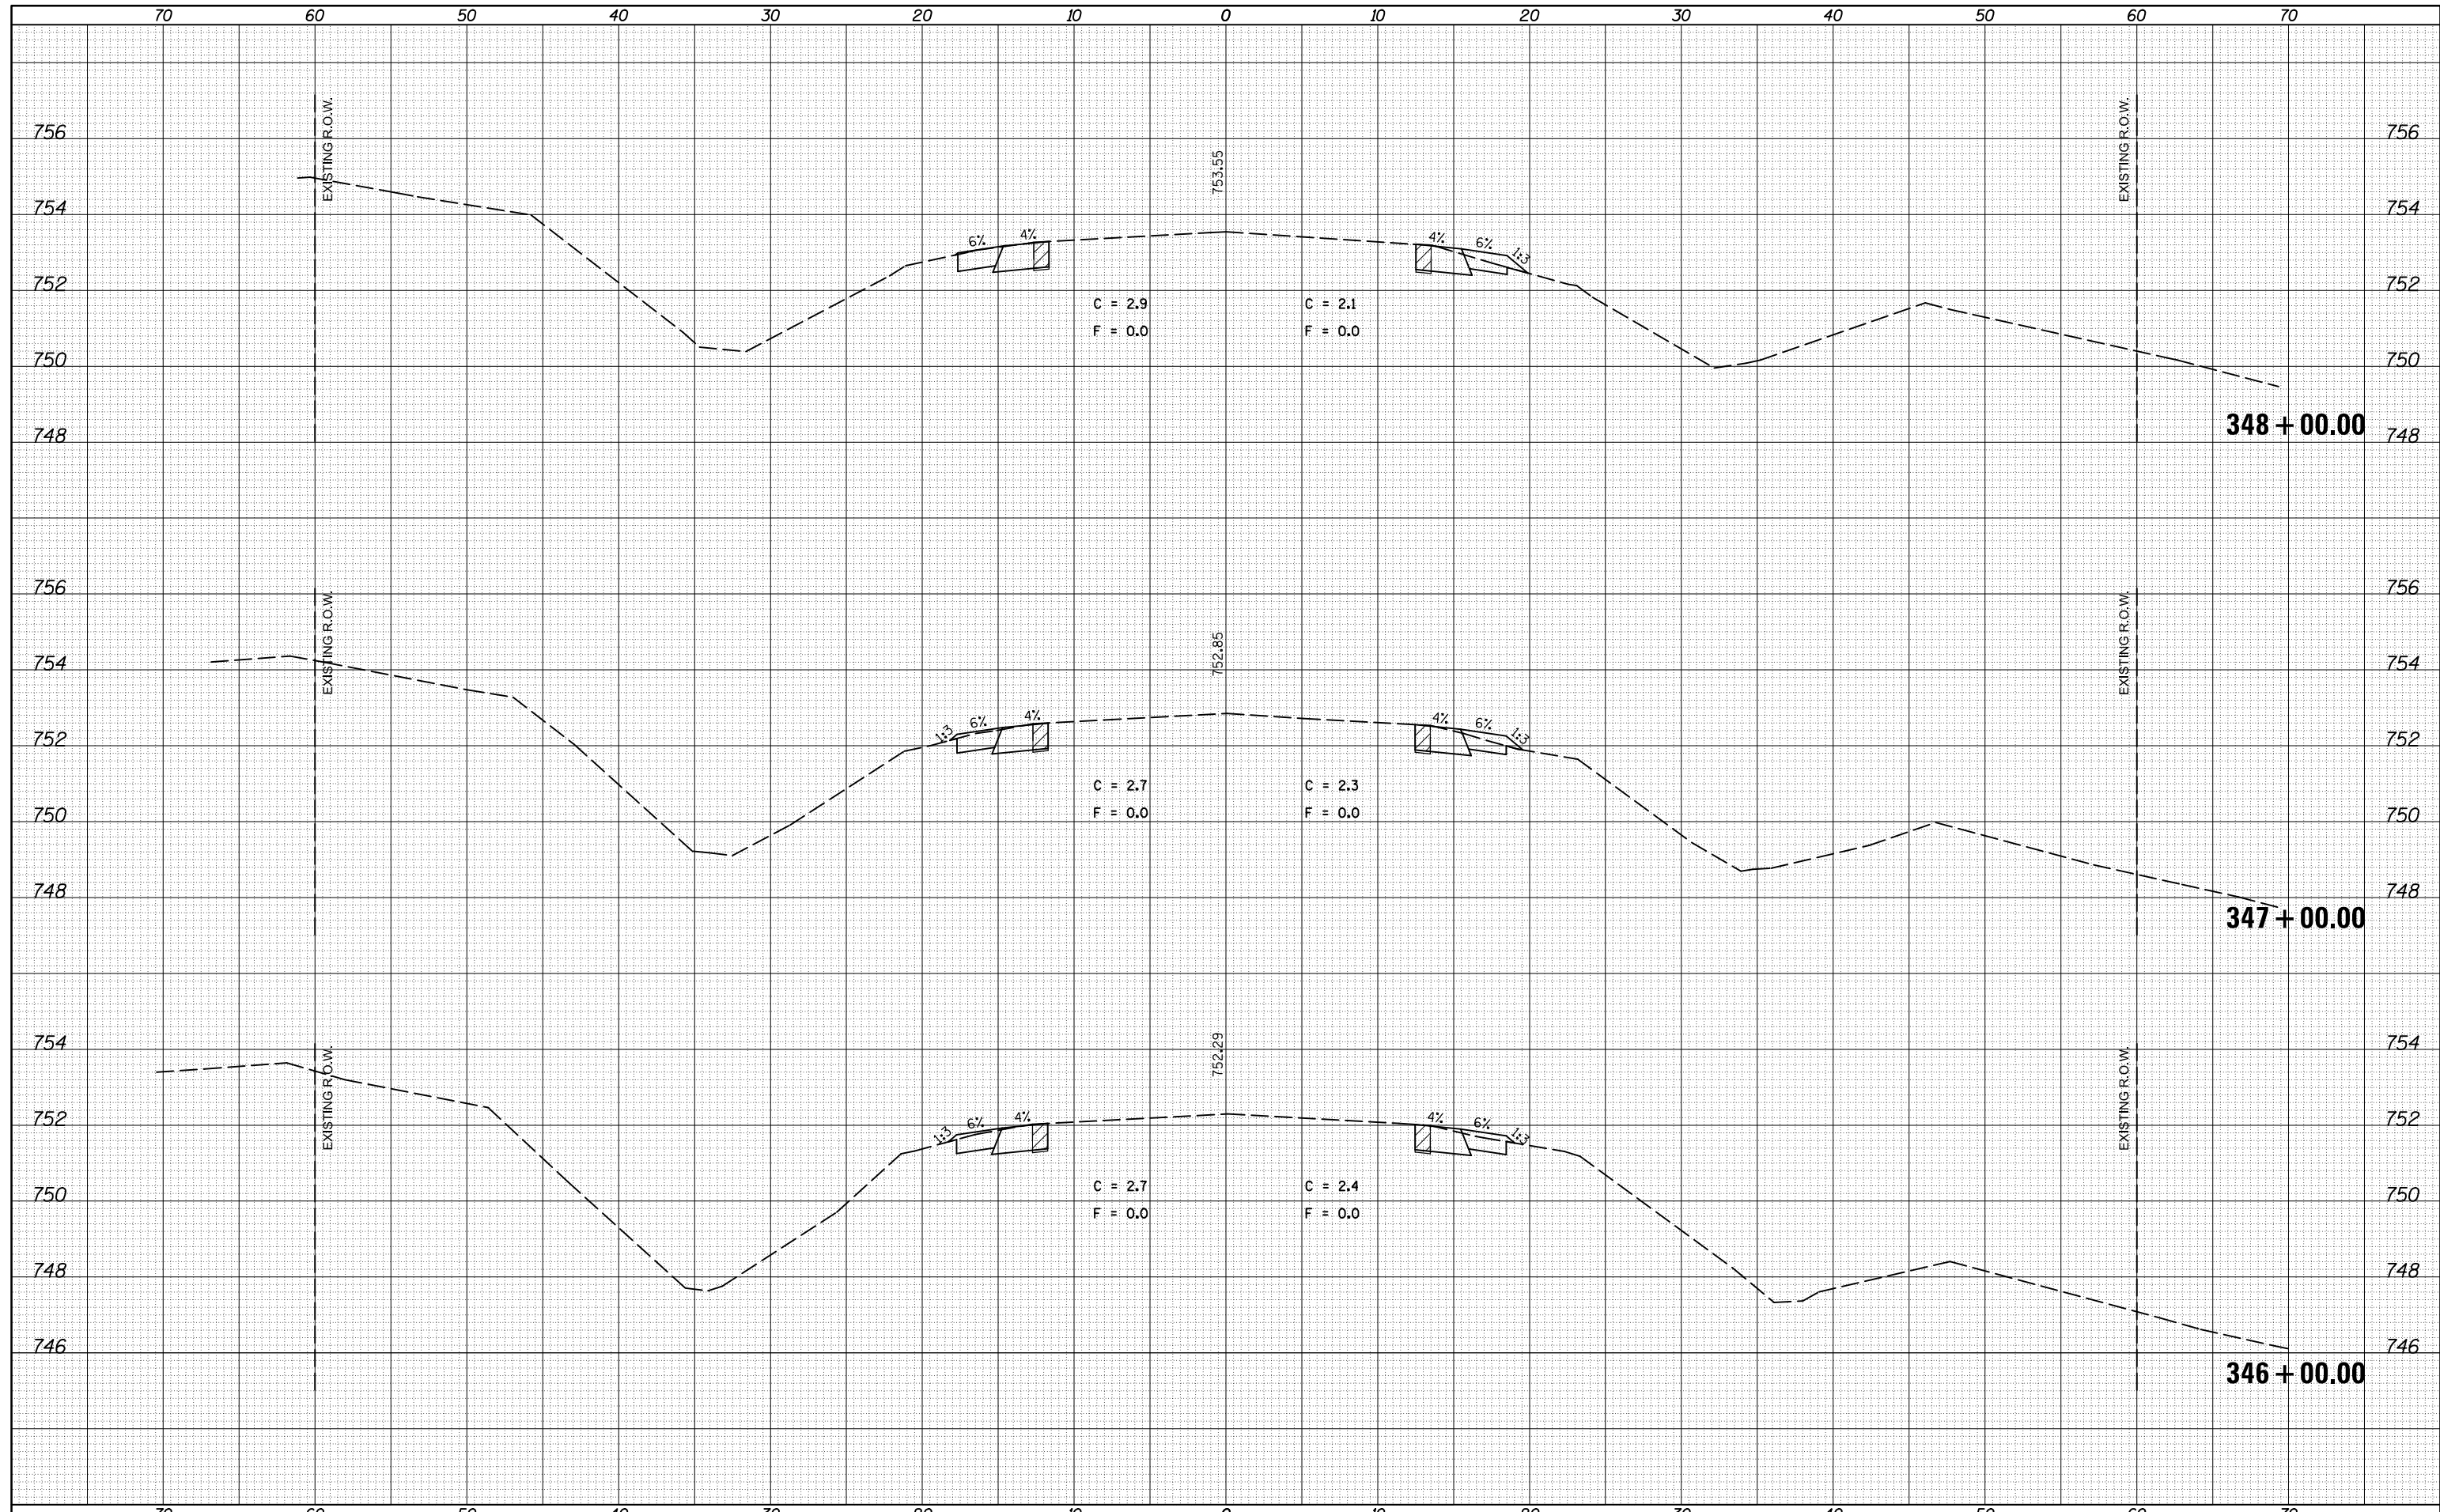

FILE NAME =
 c:\pwwork\pwwork\cearlockj\d0309603\0570985-
 sht-xsc3f\USE.THIS.dgn
 MODELNAME

USER NAME = cearlockj
 DESIGNED -
 DRAWN -
 CHECKED -
 DATE - 10/17/2014
 PLOT SCALE = 10.0000' / in.

REVISIED -
 REVISIED -
 REVISIED -
 REVISIED -

**STATE OF ILLINOIS
 DEPARTMENT OF TRANSPORTATION**


CROSS SECTIONS - US 136

SCALE: SHEET 133 OF 177 SHEETS STA. 346+00.00 TO STA. 348+00.00

F.A.P. RTE.	SECTION	COUNTY	TOTAL SHEETS	SHEET NO.
709	113 I-1, CR	Champaign	252	208
			CONTRACT NO. 70985	
ILLINOIS FED. AID PROJECT				

DATE	
BY	
FINAL SURVEY	SURVEYED
NOTE BOOK	PLOTTED
NO.	TEMPLATE
	AREAS CHECKED

DATE	
BY	
ORIGINAL SURVEY	SURVEYED
NOTE BOOK	PLOTTED
NO.	TEMPLATE
	AREAS CHECKED

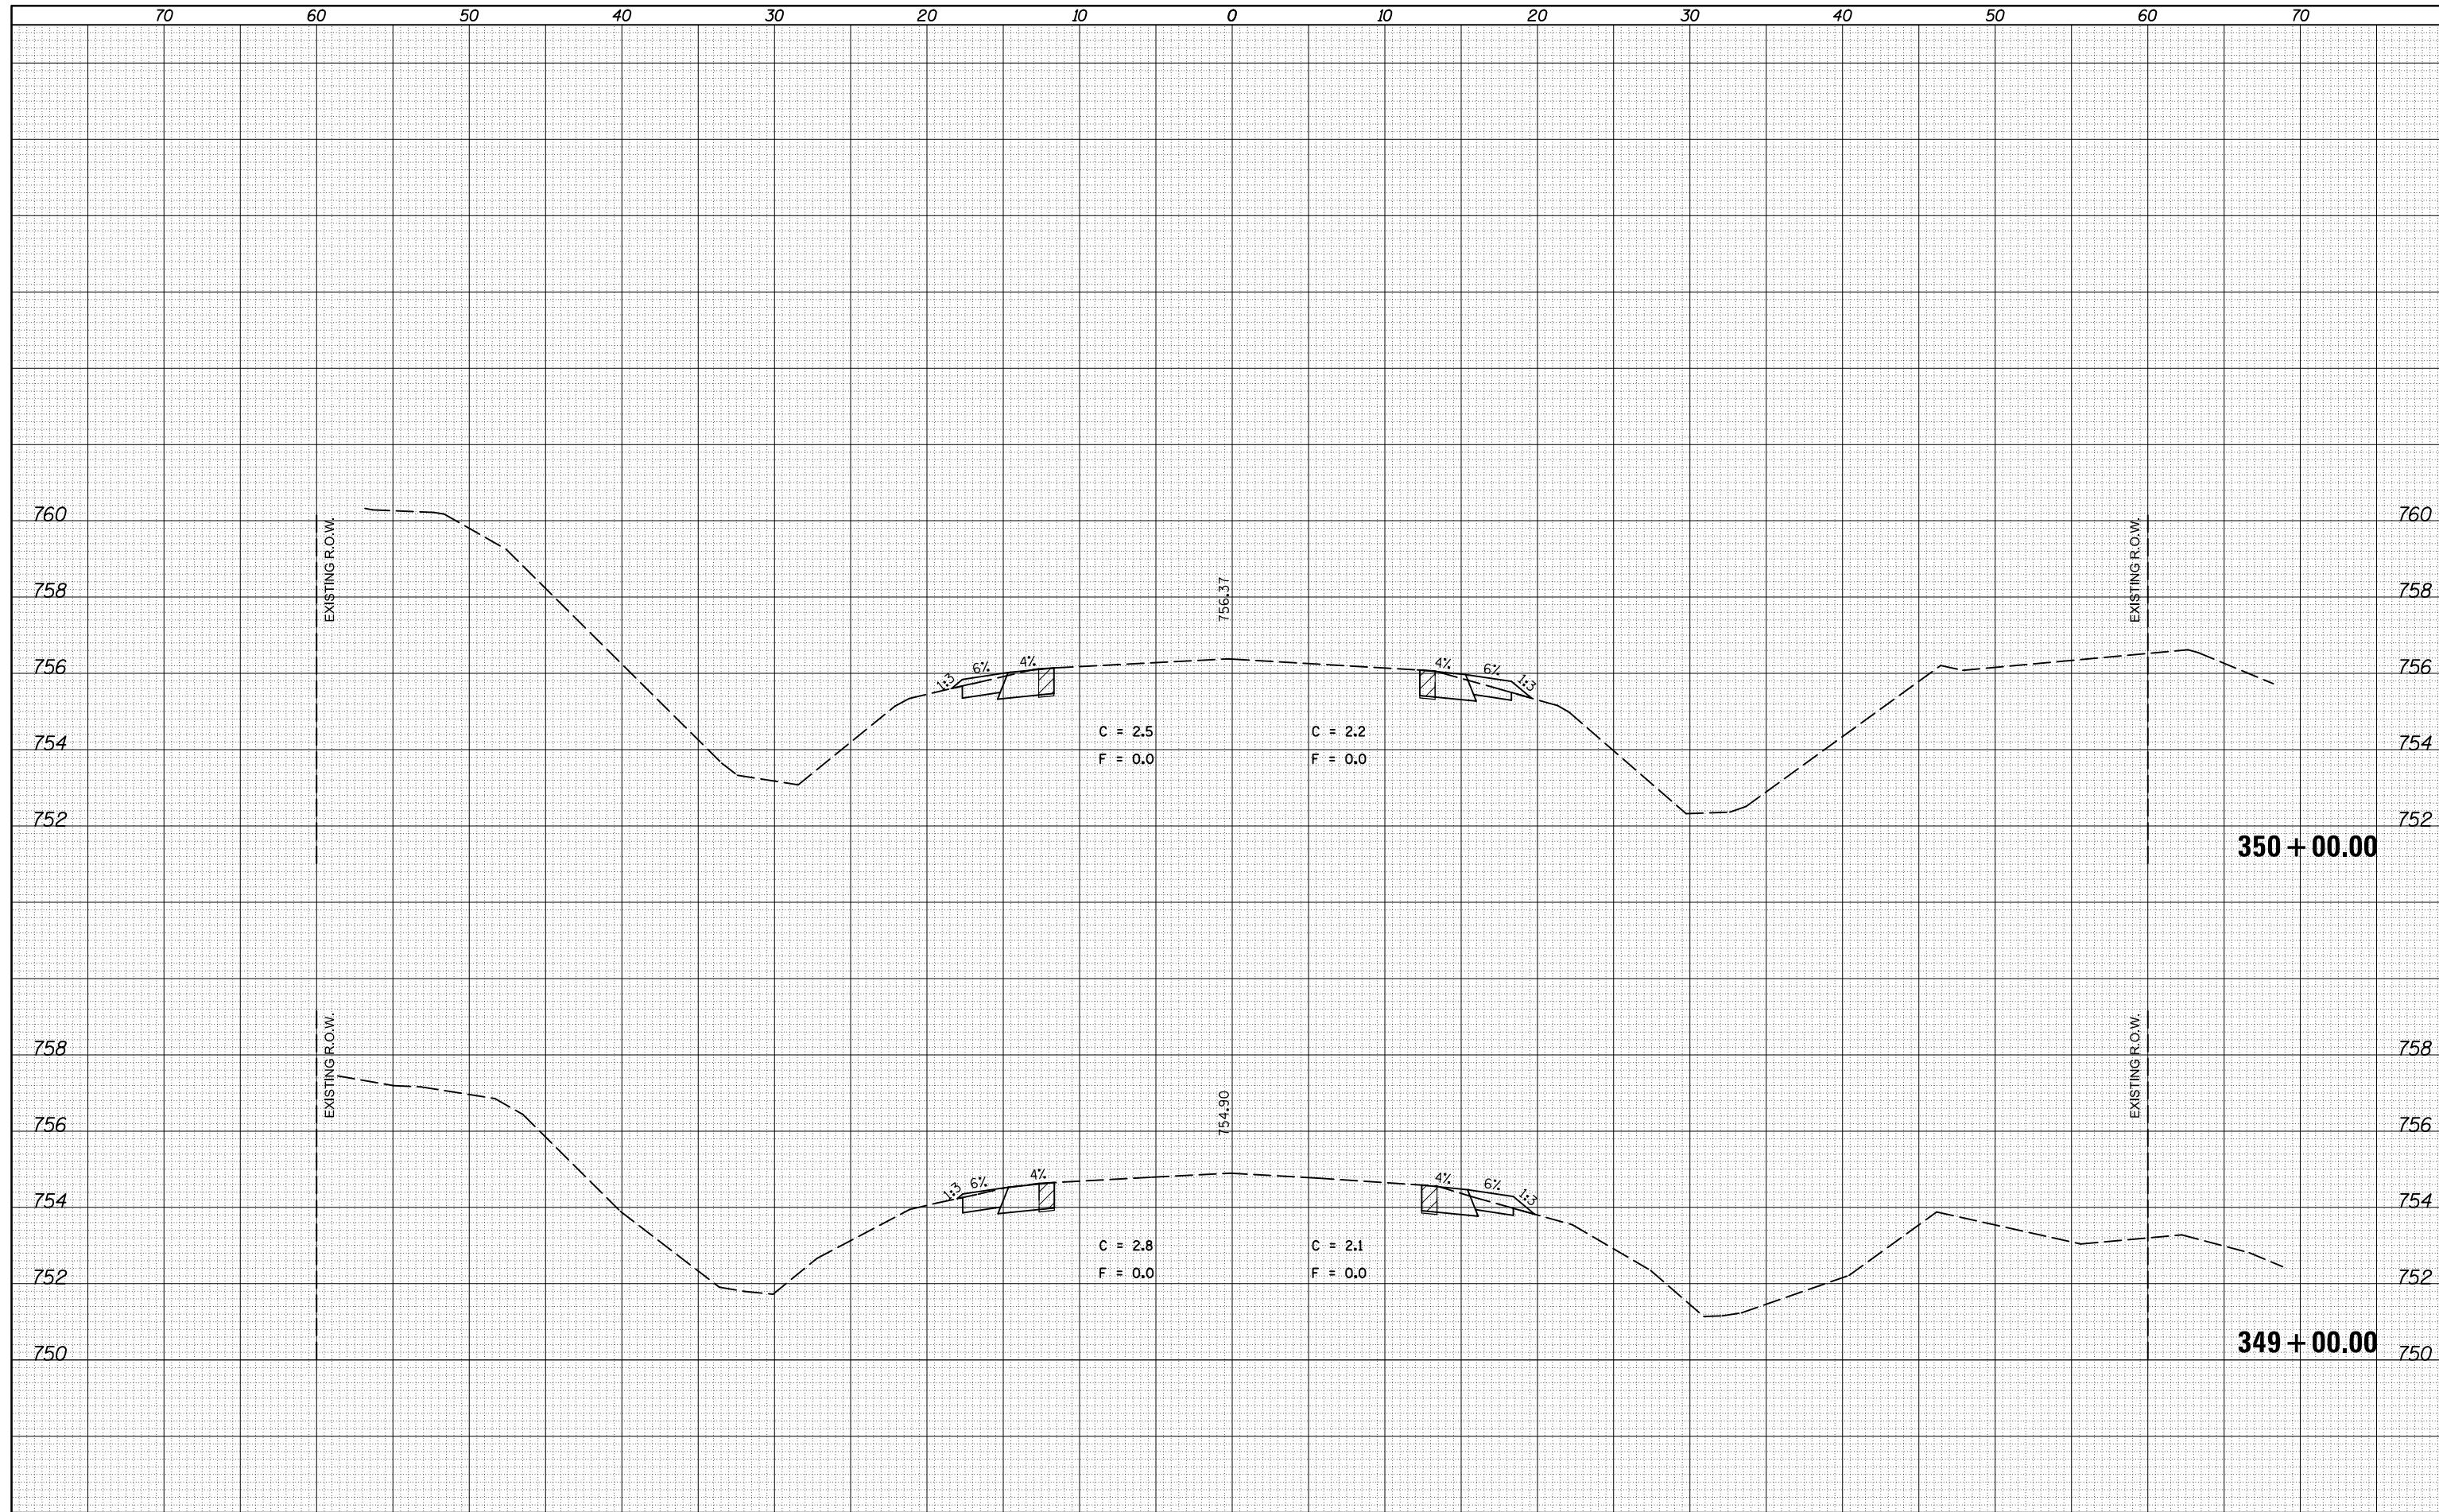

FILE NAME =
 c:\pw_work\pwidot\cearlockjd\0309603\0570985-shr-xsc3f\USE.THIS.dgn
 MODELNAME

USER NAME = cearlockjd
 DESIGNED -
 DRAWN -
 CHECKED -
 DATE - 10/17/2014

REVISED -
 REVISED -
 REVISED -
 REVISED -

STATE OF ILLINOIS
 DEPARTMENT OF TRANSPORTATION


CROSS SECTIONS - US 136

SCALE: SHEET 134 OF 177 SHEETS STA. 349+00.00 TO STA. 350+00.00

F.A.P. RTE.	SECTION	COUNTY	TOTAL SHEETS	SHEET NO.
709	113 I-1, CR	Champaign	252	209
			CONTRACT NO. 70985	
ILLINOIS FED. AID PROJECT				

DATE	
BY	
FINAL SURVEY	SURVEYED
NOTE BOOK	PLOTTED
NO.	TEMPLATE
	AREAS
	CHECKED

DATE	
BY	
ORIGINAL SURVEY	SURVEYED
NOTE BOOK	PLOTTED
NO.	TEMPLATE
	AREAS
	CHECKED

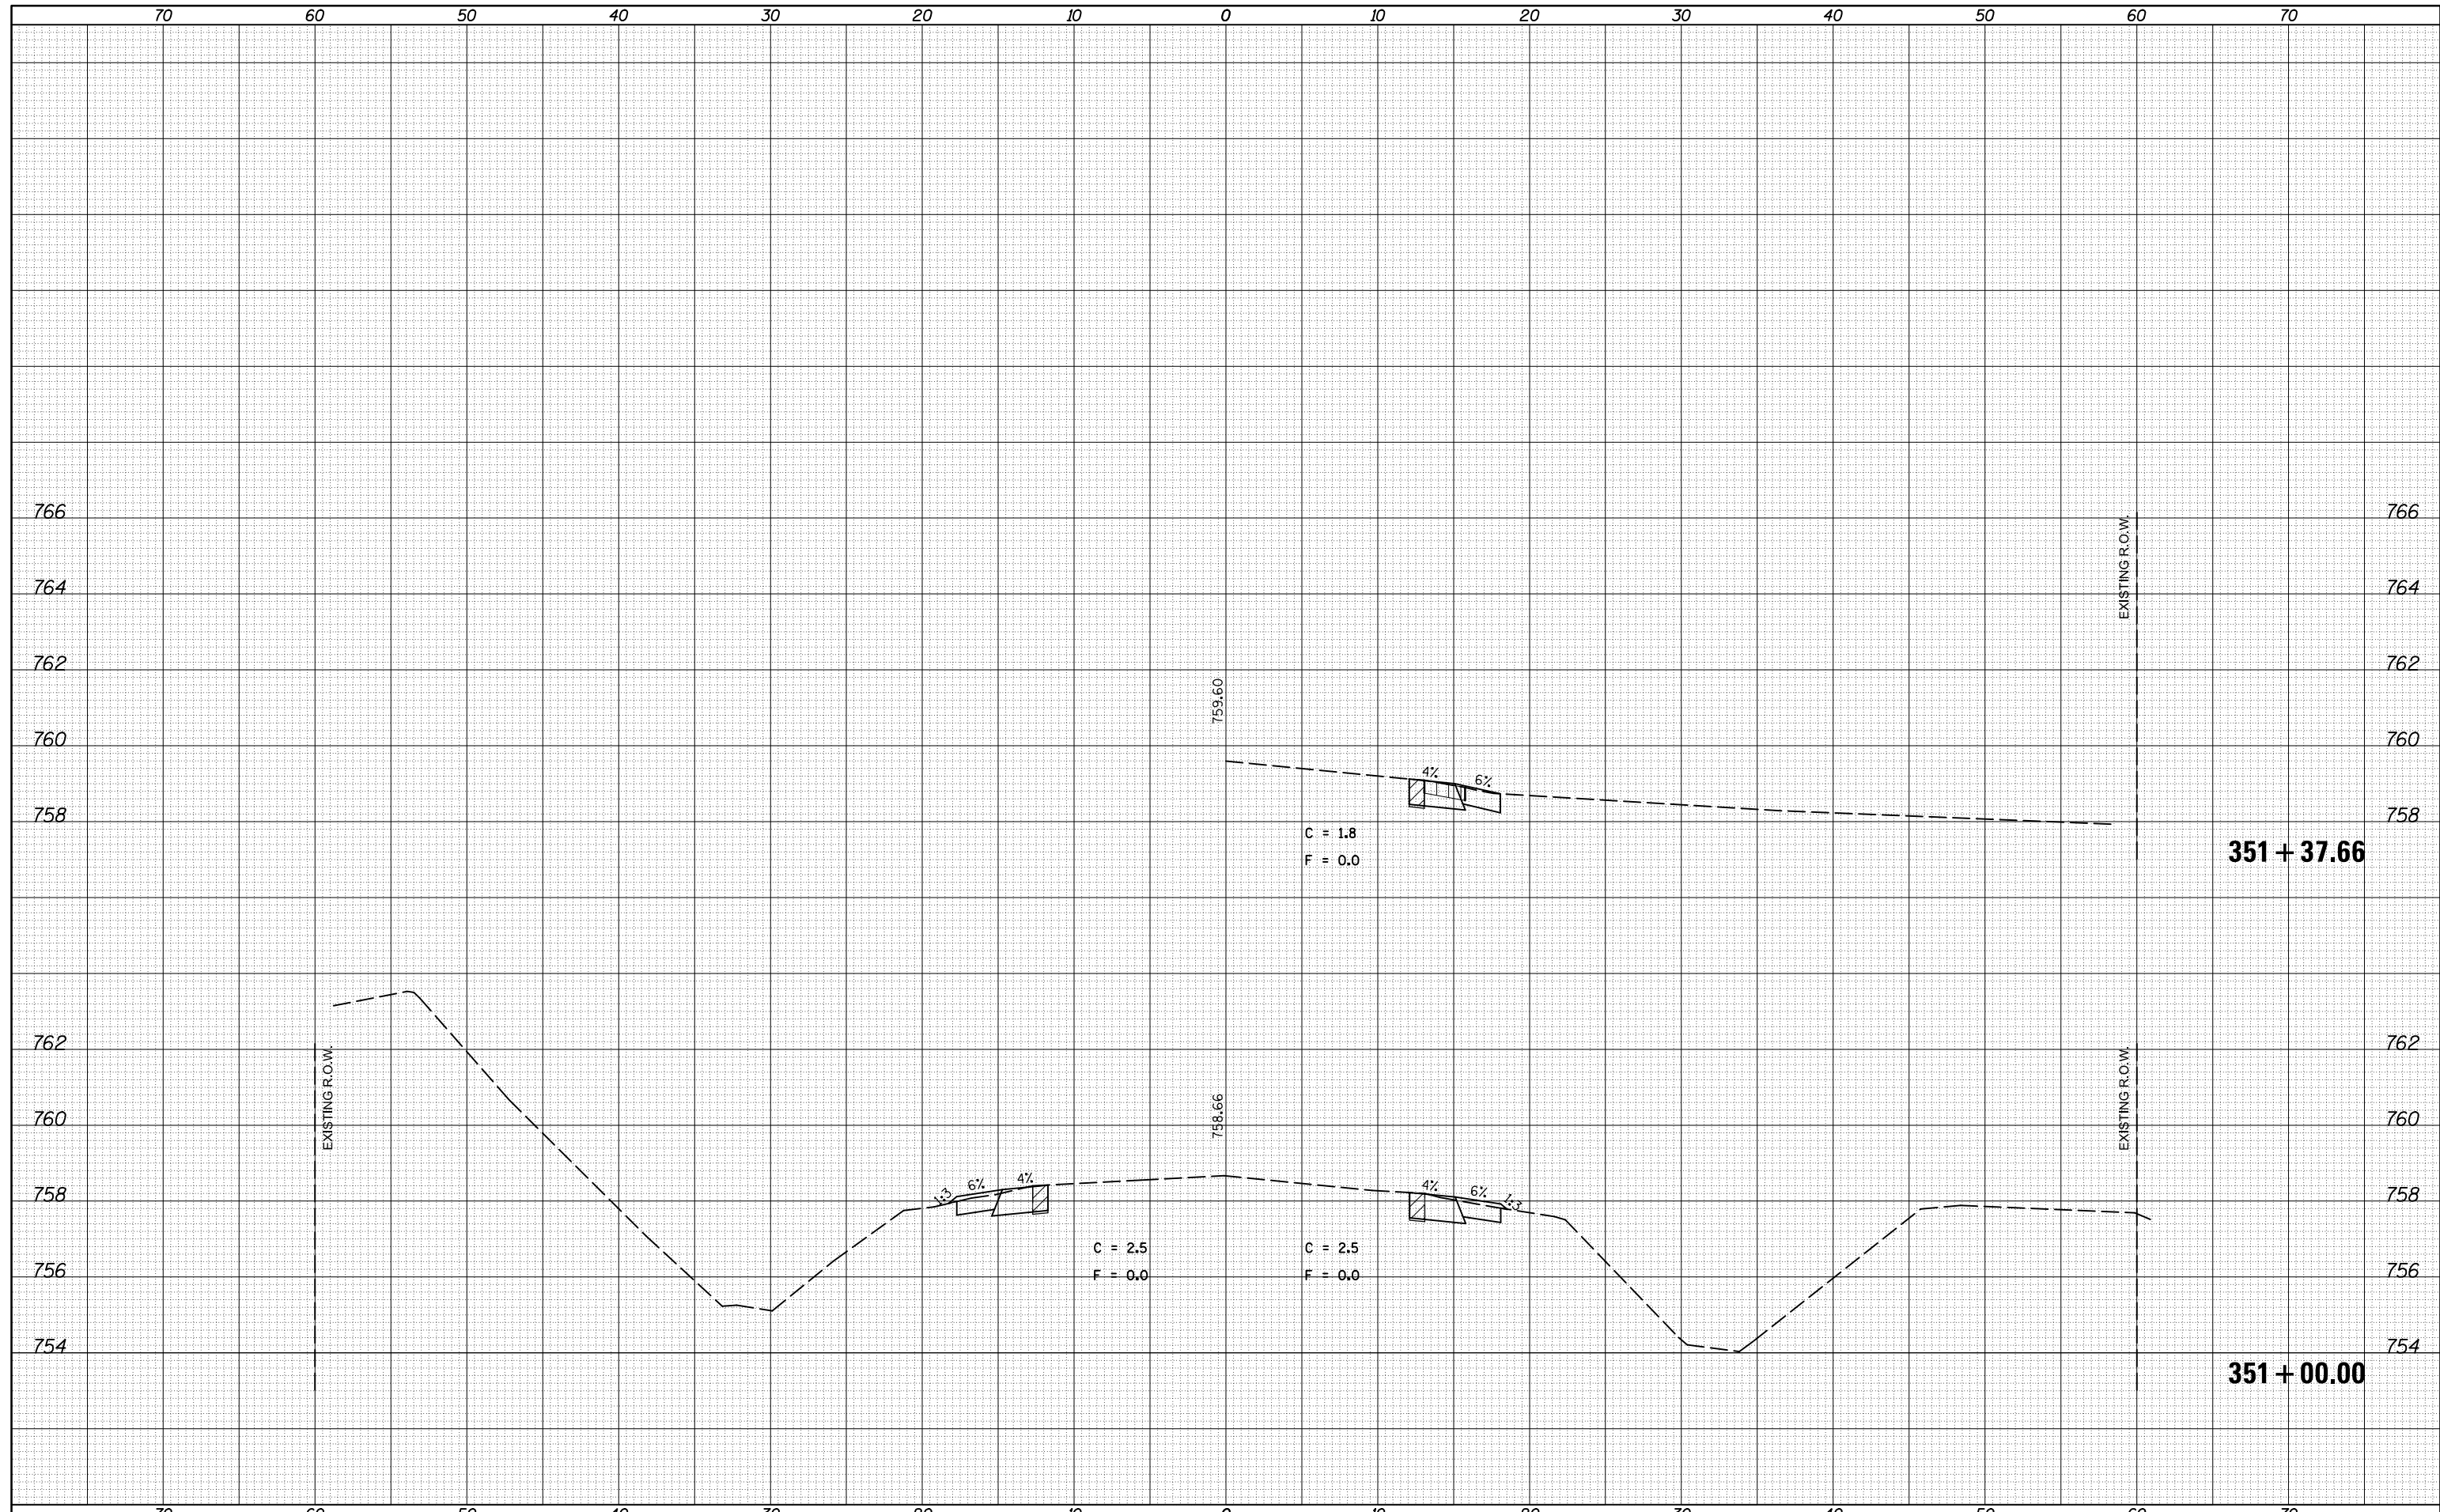

FILE NAME =
 c:\pw_work\p1dot\cearlockjd\0309603\0570985-sh1-xsc3f\USE.THIS.dgn
 MODELNAME

USER NAME = cearlockjd
 DESIGNED -
 DRAWN -
 CHECKED -
 DATE -

REVISED -
 REVISED -
 REVISED -
 REVISED -


STATE OF ILLINOIS
 DEPARTMENT OF TRANSPORTATION

CROSS SECTIONS - US 136
 SCALE: SHEET 135 OF 177 SHEETS STA. 351+00.00 TO STA. 351+37.66

F.A.P. RTE.	SECTION	COUNTY	TOTAL SHEETS	SHEET NO.
709	113 I-1, CR	Champaign	252	210
			CONTRACT NO. 70985	
ILLINOIS FED. AID PROJECT				

DATE	
BY	
SURVEYED	
PLOTTED	
TEMPLATE	
AREAS	
CHECKED	
NO.	

DATE	
BY	
SURVEYED	
PLOTTED	
TEMPLATE	
AREAS	
CHECKED	
NO.	

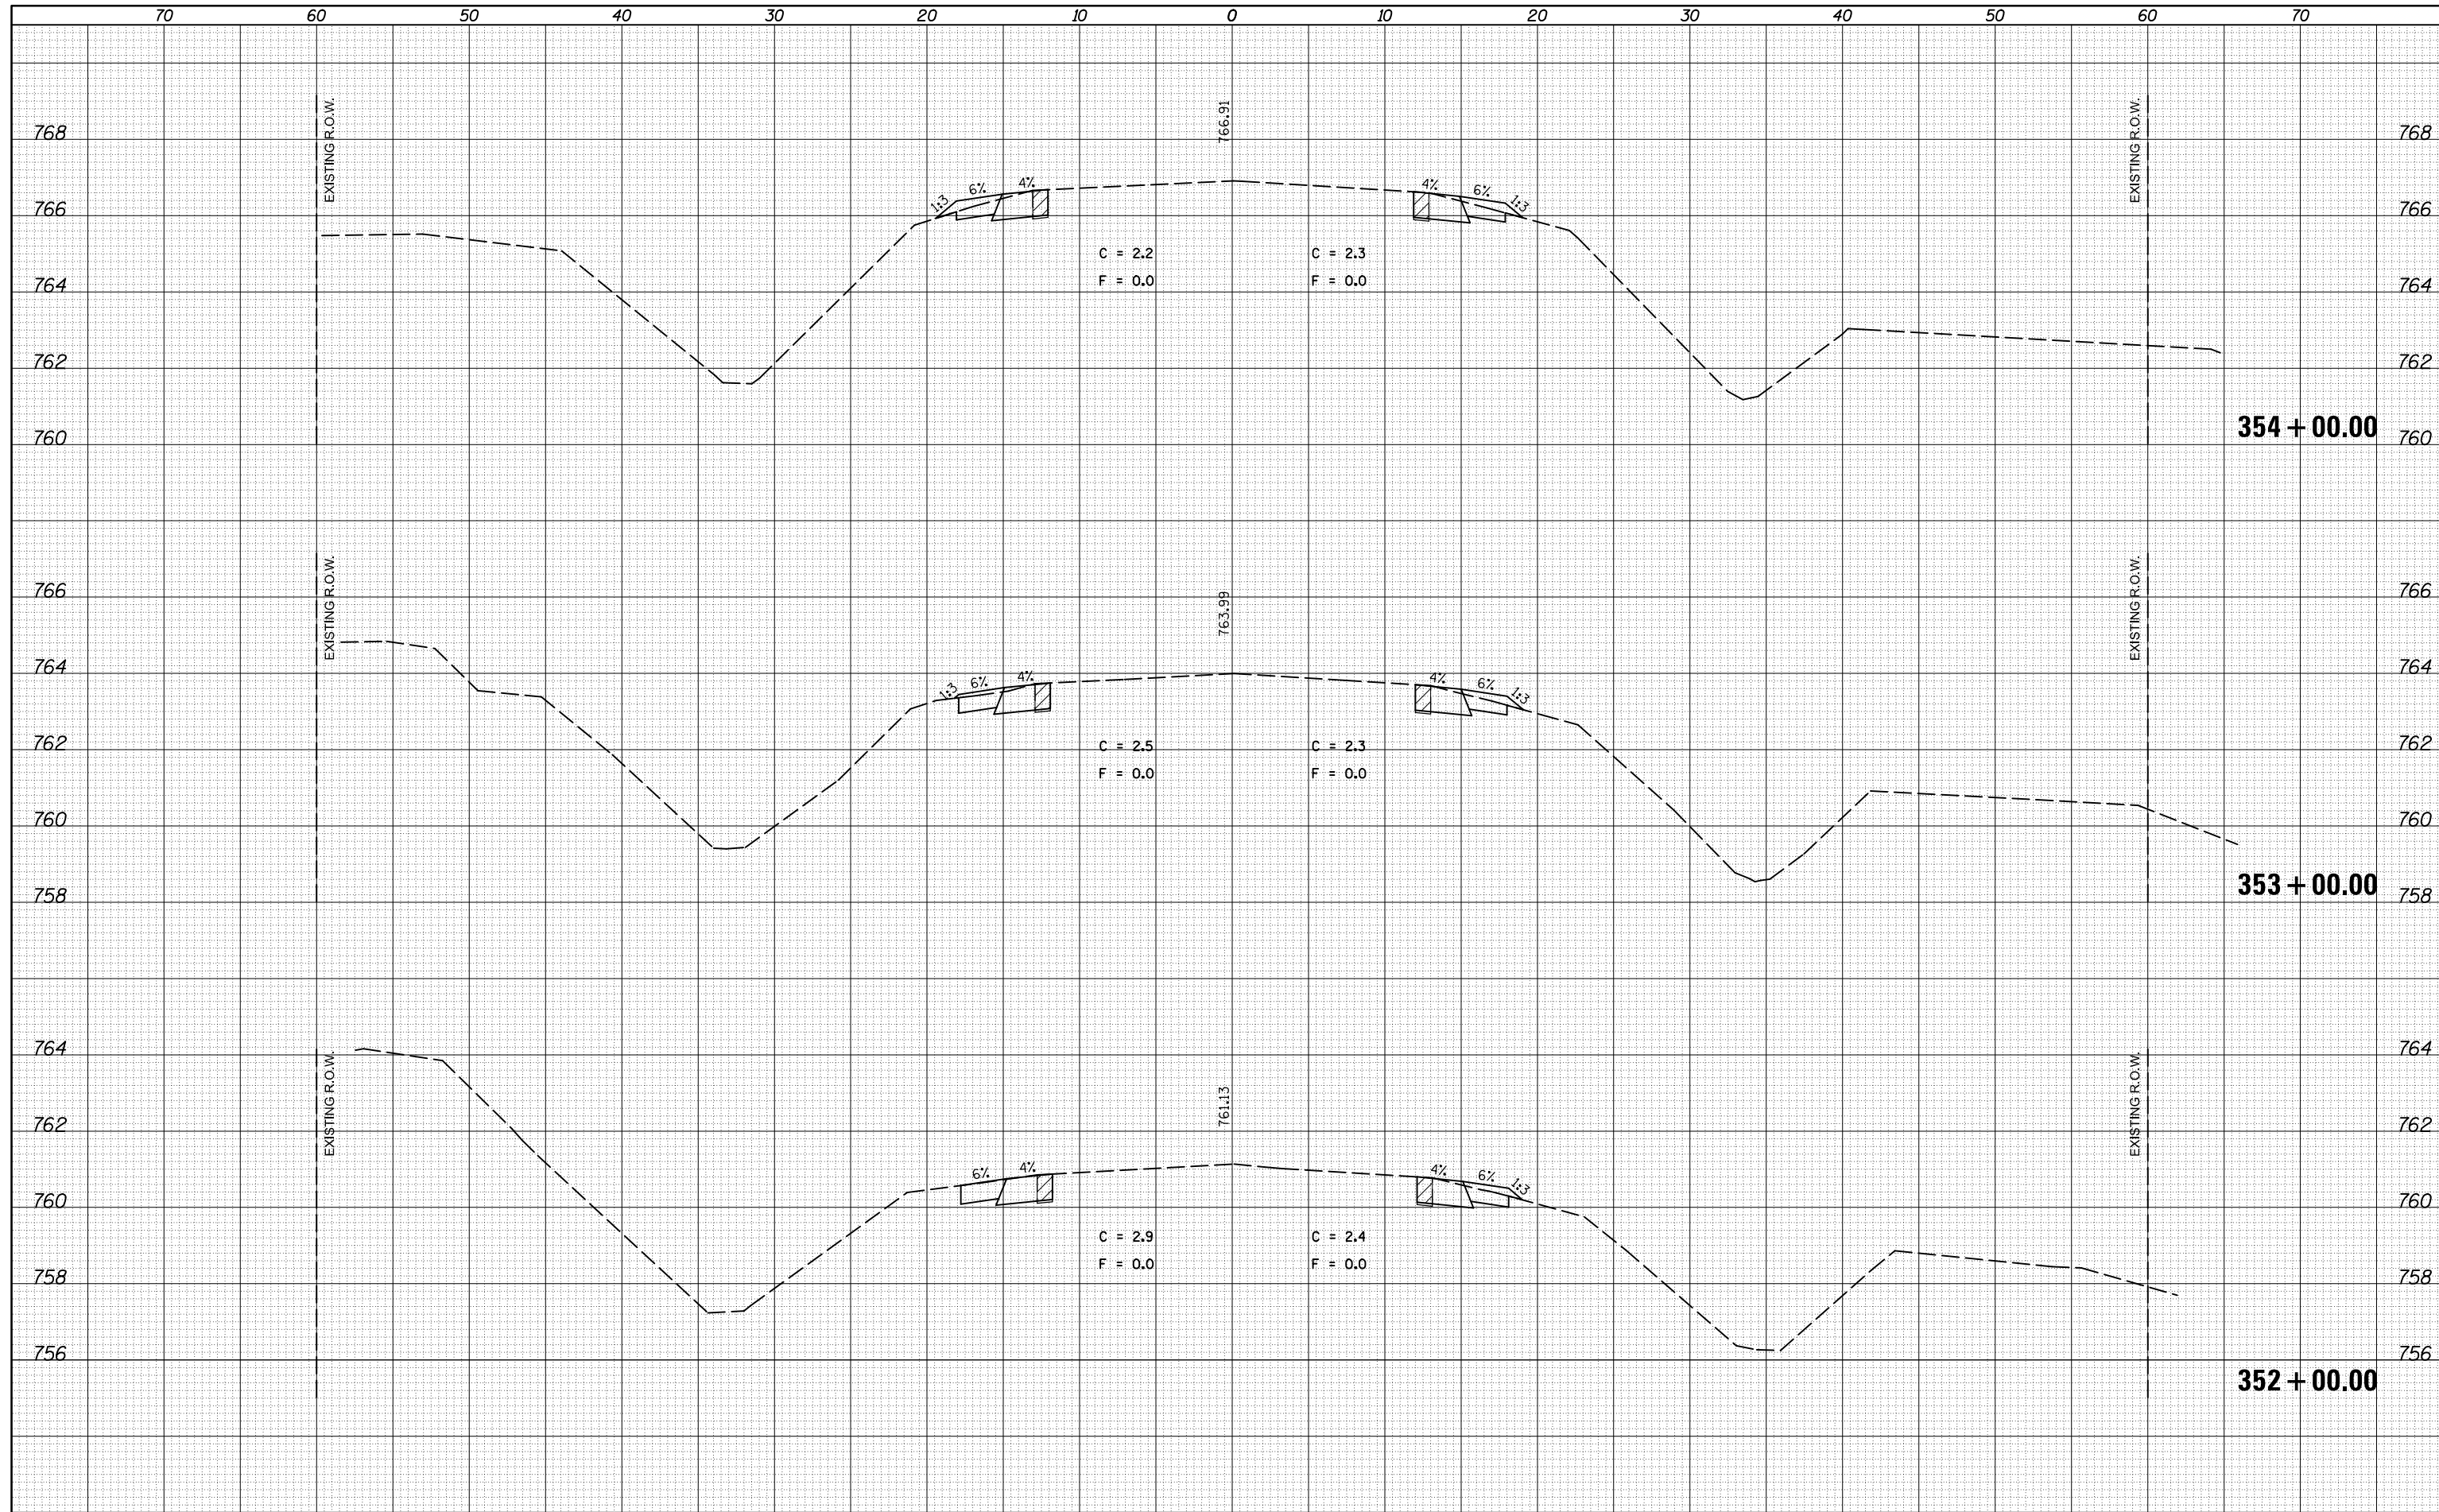

FILE NAME = c:\pw_work\p1dot\cearlockj\d0309603\0570985-sh1-xsc3f\USE.THIS.dgn
 MODELNAME

USER NAME = cearlockj	DESIGNED -	REVISED -
	DRAWN -	REVISED -
PLOT SCALE = 10.0000' / in.	CHECKED -	REVISED -
PLOT DATE = 10/17/2014	DATE -	REVISED -


**STATE OF ILLINOIS
DEPARTMENT OF TRANSPORTATION**

CROSS SECTIONS - US 136
 SCALE: SHEET 136 OF 177 SHEETS STA. 352+00.00 TO STA. 354+00.00

F.A.P. RTE.	SECTION	COUNTY	TOTAL SHEETS	SHEET NO.
709	113 I-1, CR	Champaign	252	211
			CONTRACT NO. 70985	
ILLINOIS FED. AID PROJECT				

DATE	
BY	
FINAL SURVEY NO.	
SURVEYED	
PLOTTED	
TEMPLATE	
NOTE BOOK	
AREAS CHECKED	

DATE	
BY	
ORIGINAL SURVEY NO.	
SURVEYED	
PLOTTED	
TEMPLATE	
NOTE BOOK	
AREAS CHECKED	

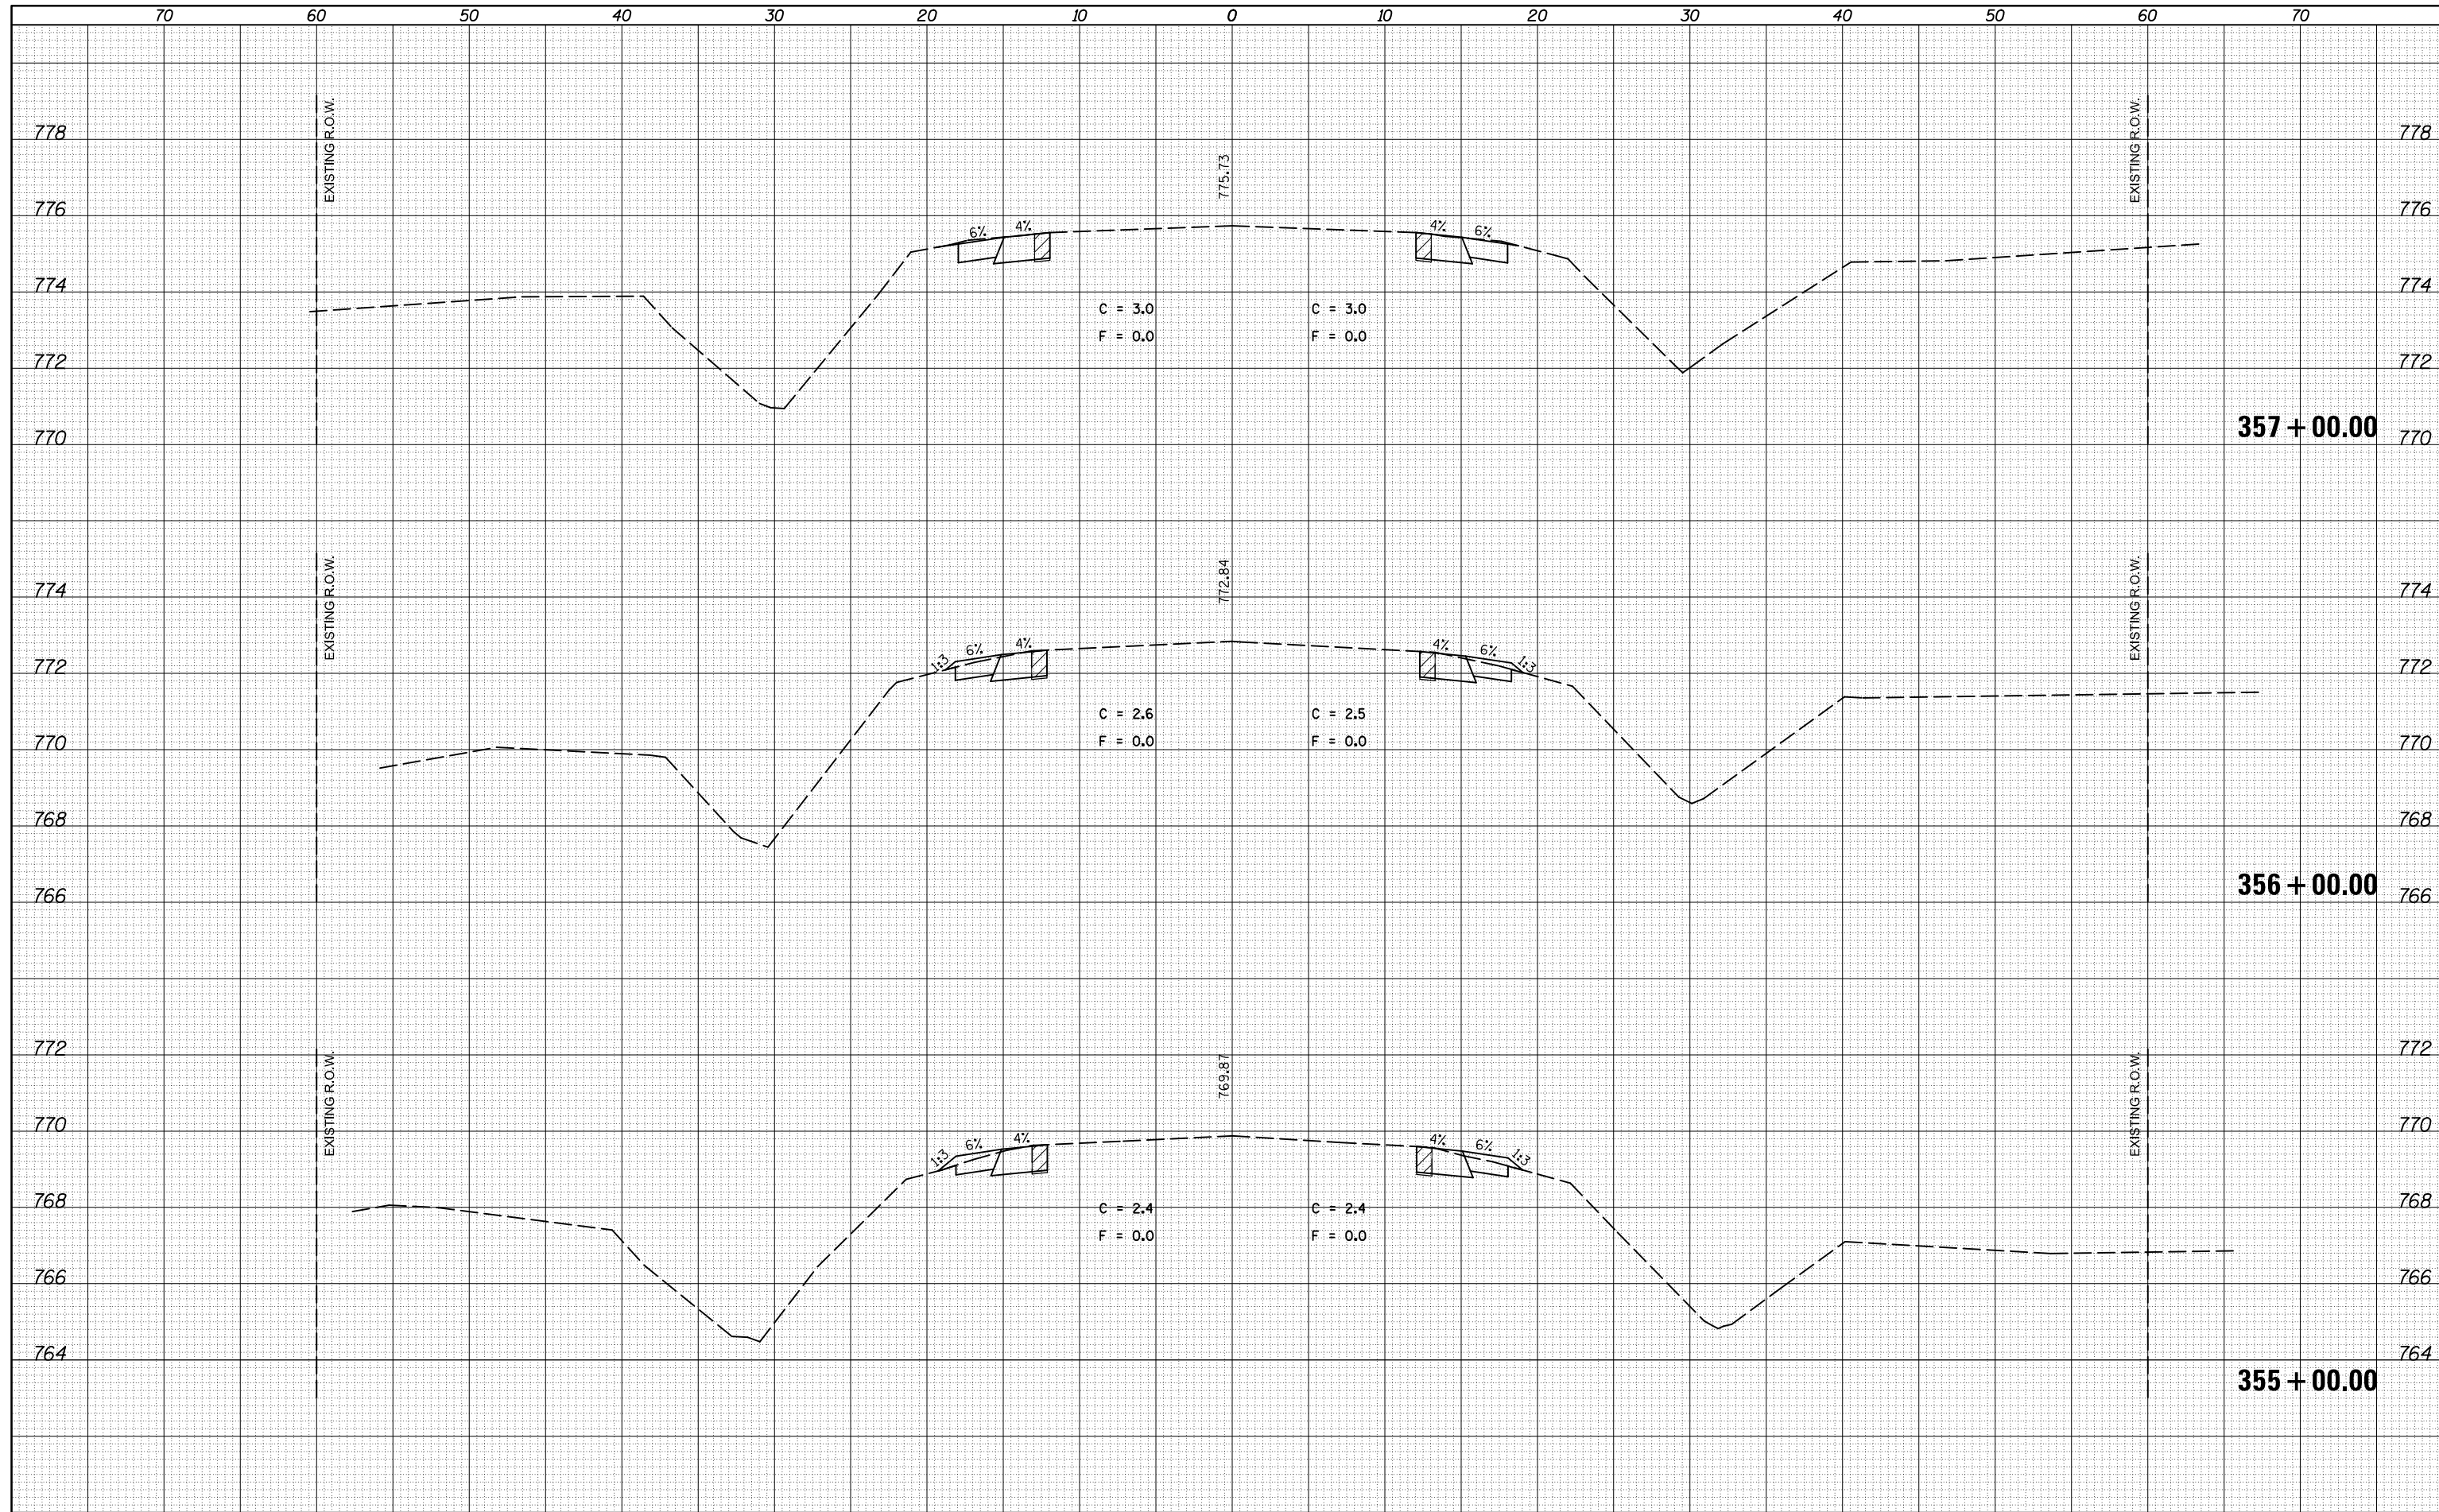

FILE NAME =
 c:\pw_work\p1dot\cearlockjd\0309603\0570985-
 sht-xsc3f\USE.THIS.dgn
 MODELNAME

USER NAME = cearlockjd	DESIGNED -	REVISD -
DRAWN -	CHECKED -	REVISD -
PLOT SCALE = 10.0000' / in.	DATE -	REVISD -
PLOT DATE = 10/17/2014		


STATE OF ILLINOIS
 DEPARTMENT OF TRANSPORTATION

CROSS SECTIONS - US 136
 SCALE: SHEET 137 OF 177 SHEETS STA. 355+00.00 TO STA. 357+00.00

F.A.P. RTE.	SECTION	COUNTY	TOTAL SHEETS	SHEET NO.
709	113 I-1, CR	Champaign	252	212
			CONTRACT NO.	70985
ILLINOIS FED. AID PROJECT				


DATE	
BY	
FINAL SURVEY	SURVEYED
NOTE BOOK	PLOTTED
NO.	TEMPLATE
	AREAS
	CHECKED

DATE	
BY	
ORIGINAL SURVEY	SURVEYED
NOTE BOOK	PLOTTED
NO.	TEMPLATE
	AREAS
	CHECKED

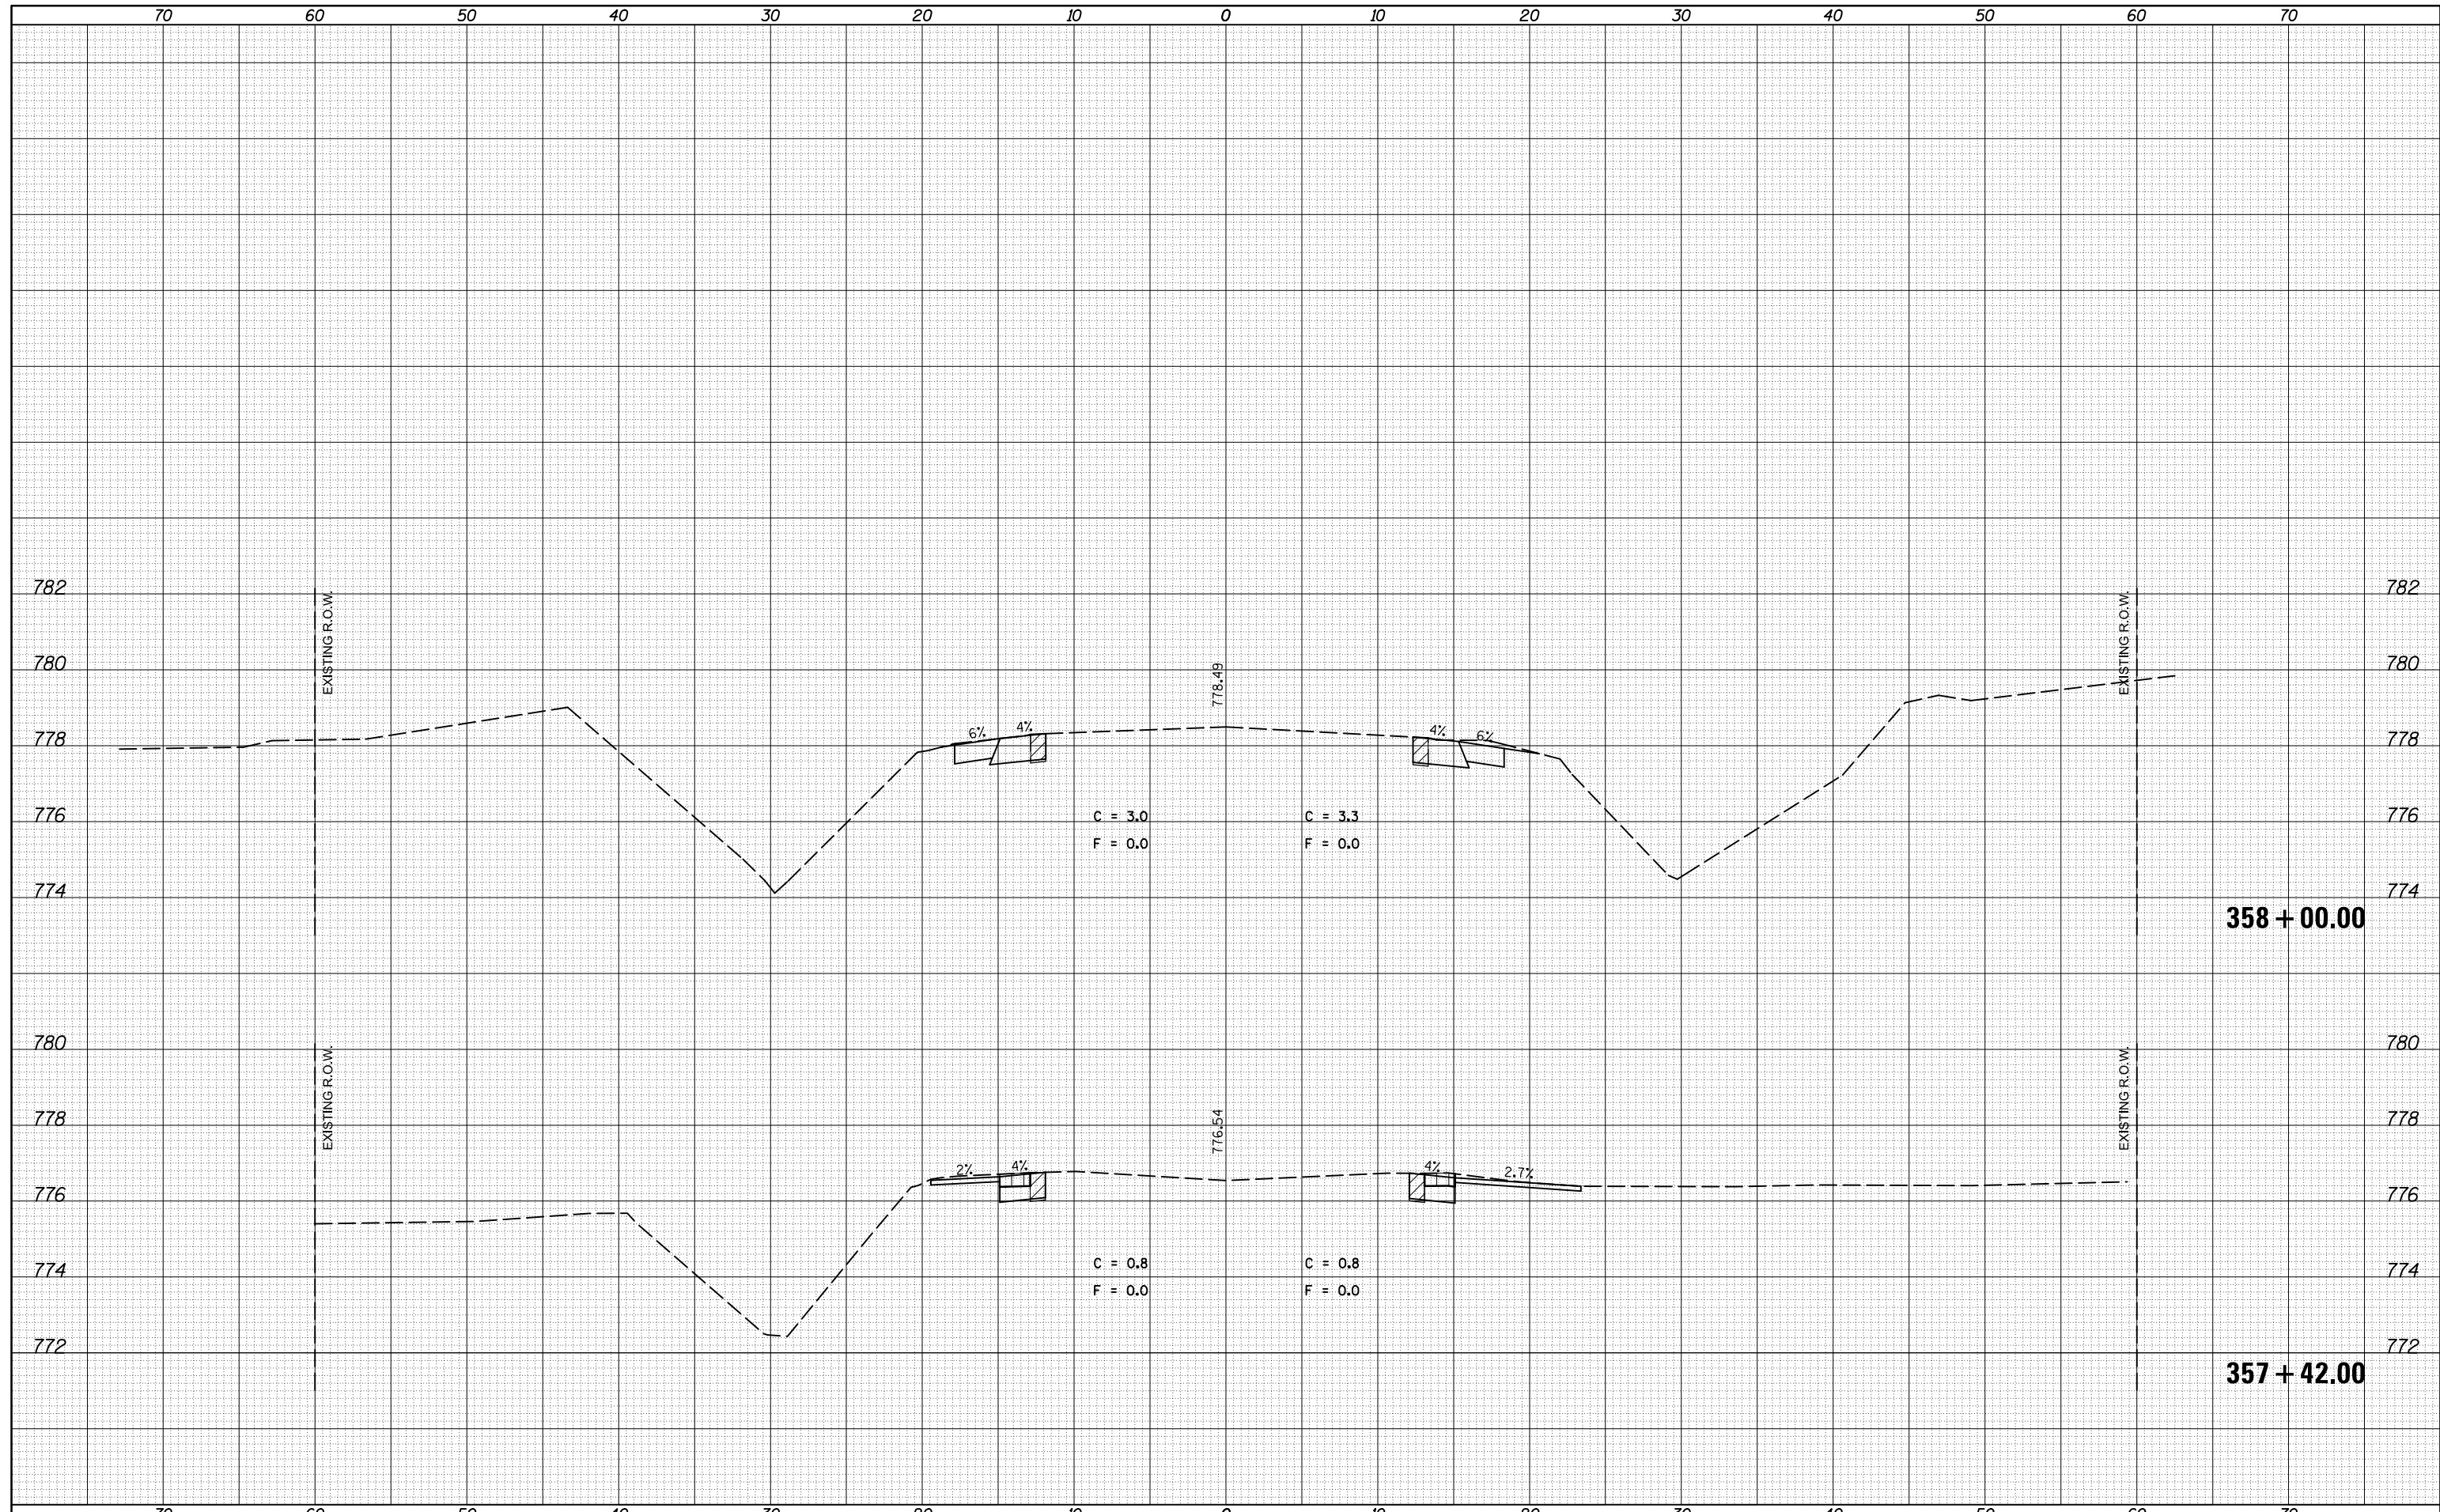

DATE	
BY	
FINAL SURVEY NO.	
SURVEYED	
PLOTTED	
TEMPLATE	
AREAS CHECKED	
NOTE BOOK	
AREAS CHECKED	

DATE	
BY	
ORIGINAL SURVEY NO.	
SURVEYED	
PLOTTED	
TEMPLATE	
AREAS CHECKED	
NOTE BOOK	
AREAS CHECKED	

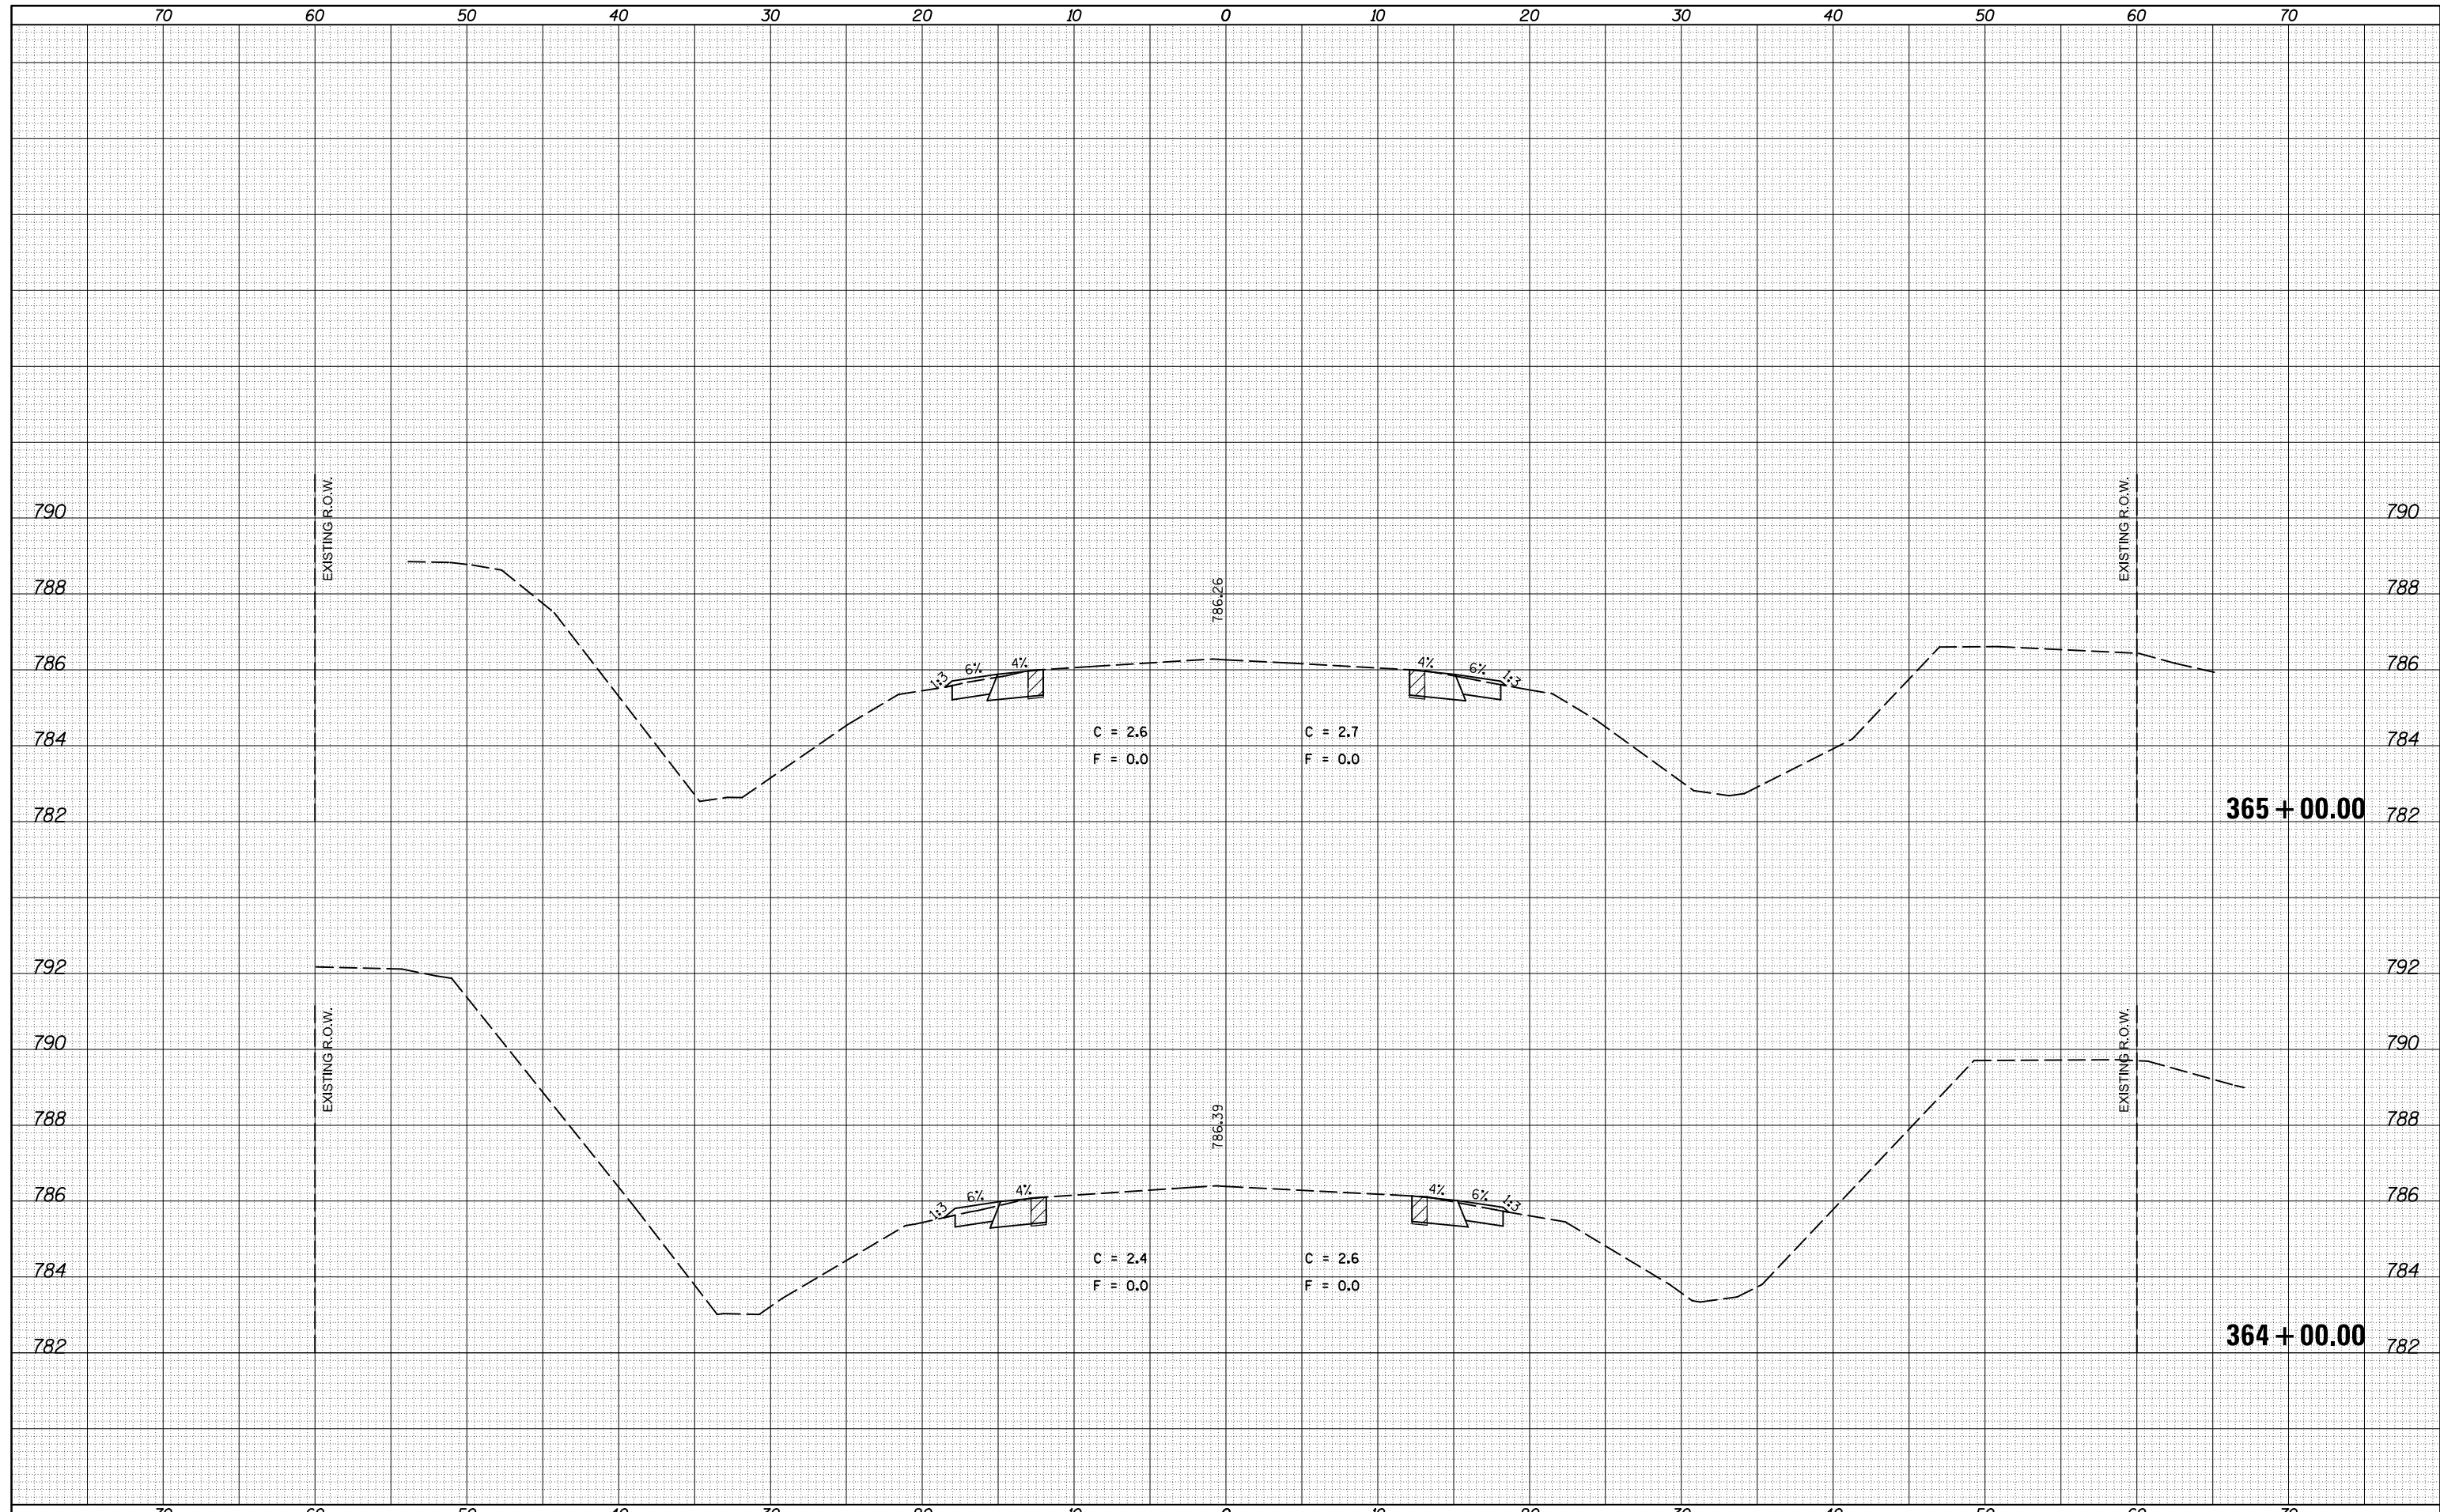

FILE NAME = c:\pw_work\pwidot\cearlockjd\0309603\0570985-shr-xsc3f\USE.THIS.dgn
 MODELNAME

USER NAME = cearlockjd	DESIGNED -	REVISED -
	DRAWN -	REVISED -
PLOT SCALE = 10.0000' / in.	CHECKED -	REVISED -
PLOT DATE = 10/17/2014	DATE -	REVISED -


**STATE OF ILLINOIS
DEPARTMENT OF TRANSPORTATION**

CROSS SECTIONS - US 136	
SCALE:	SHEET 142 OF 177 SHEETS STA. 364+00.00 TO STA. 365+00.00

F.A.P. RTE.	SECTION	COUNTY	TOTAL SHEETS	SHEET NO.
709	113 I-1, CR	Champaign	252	217
			CONTRACT NO. 70985	
ILLINOIS FED. AID PROJECT				

DATE	
BY	
FINAL SURVEY NO.	
SURVEYED AREAS	CHECKED
PLOTTED TEMPLATE	
NOTE BOOK	

DATE	
BY	
ORIGINAL SURVEY NO.	
SURVEYED AREAS	CHECKED
PLOTTED TEMPLATE	
NOTE BOOK	

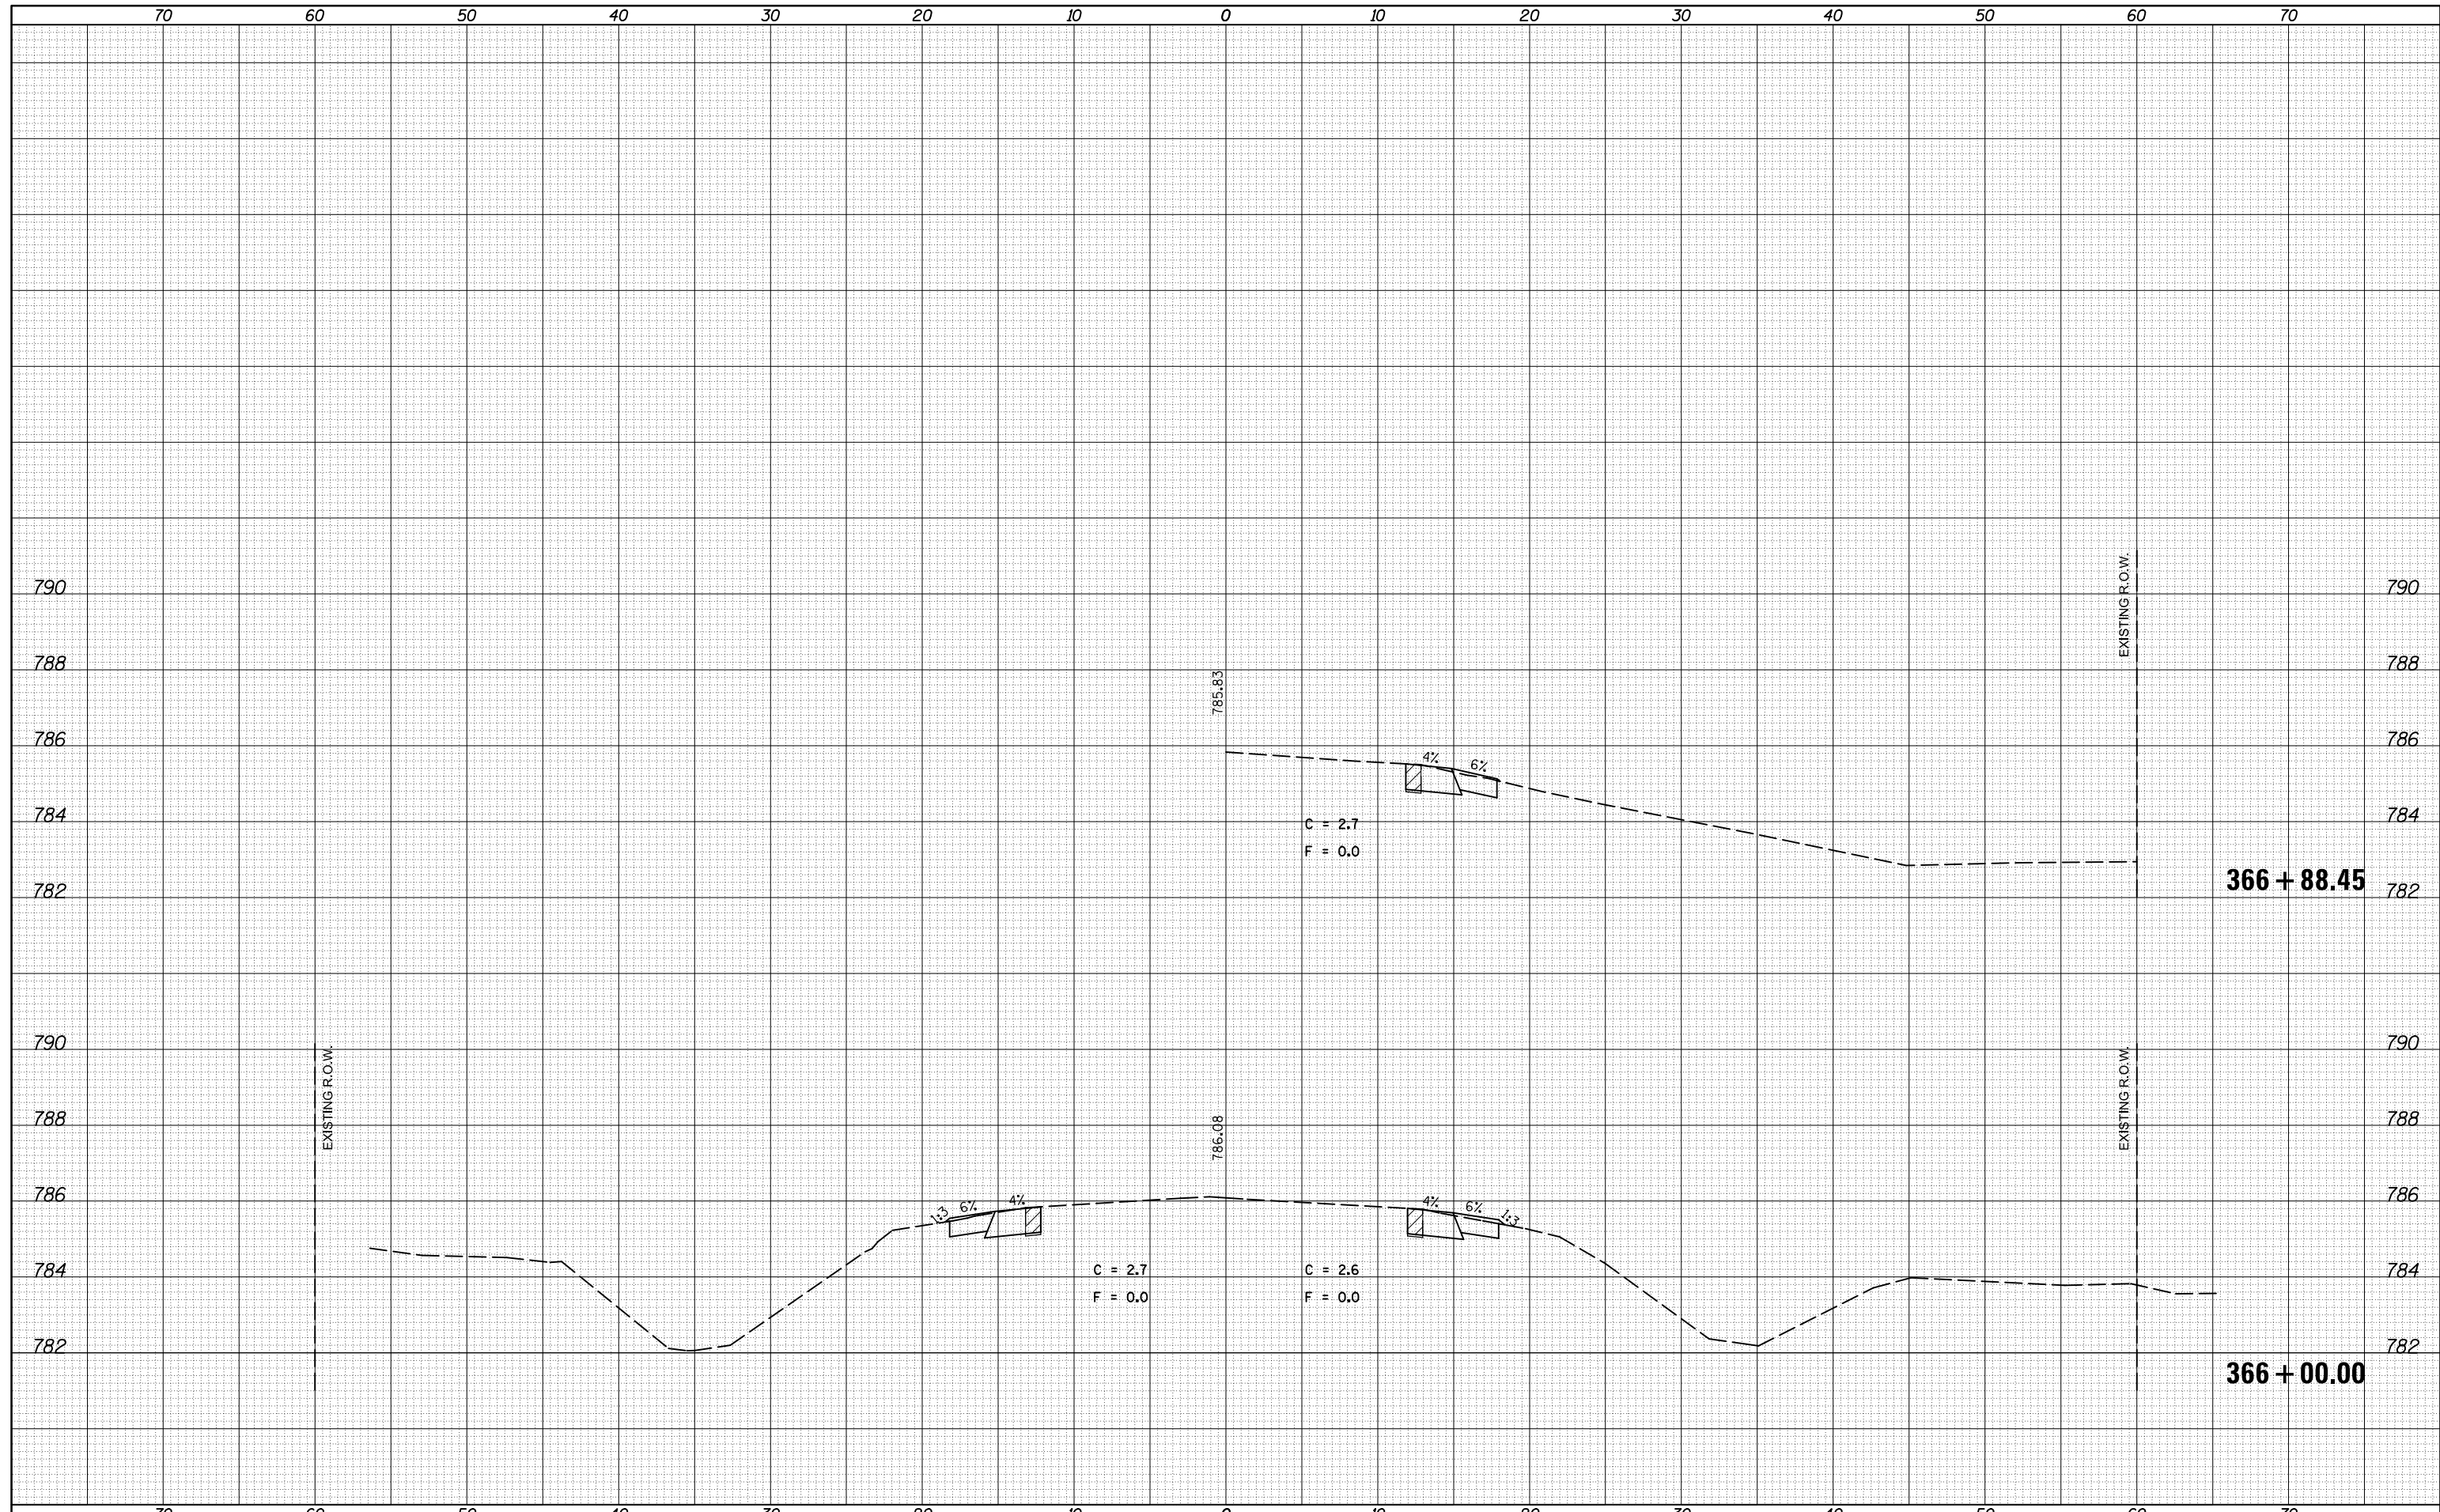

FILE NAME =
 c:\pw_work\p1dot\cearlockjd\0309603\0570985-sh1-xsc3f\USE.THIS.dgn

USER NAME = ceerlockjd
 DRAWN -
 CHECKED -
 DATE - 10/17/2014

DESIGNED -
 DRAWN -
 CHECKED -
 DATE -

REVISED -
 REVISIONS -
 REVISIONS -
 REVISIONS -

STATE OF ILLINOIS
 DEPARTMENT OF TRANSPORTATION


CROSS SECTIONS - US 136

SCALE: SHEET 143 OF 177 SHEETS STA. 366+00.00 TO STA. 366+88.45

F.A.P. RTE.	SECTION	COUNTY	TOTAL SHEETS	SHEET NO.
709	113 I-1, CR	Champaign	252	218
			CONTRACT NO. 70985	
ILLINOIS FED. AID PROJECT				

DATE	
BY	
FINAL SURVEY	SURVEYED
NOTE BOOK	PLOTTED
NO.	TEMPLATE
	AREAS CHECKED

DATE	
BY	
ORIGINAL SURVEY	SURVEYED
NOTE BOOK	PLOTTED
NO.	TEMPLATE
	AREAS CHECKED

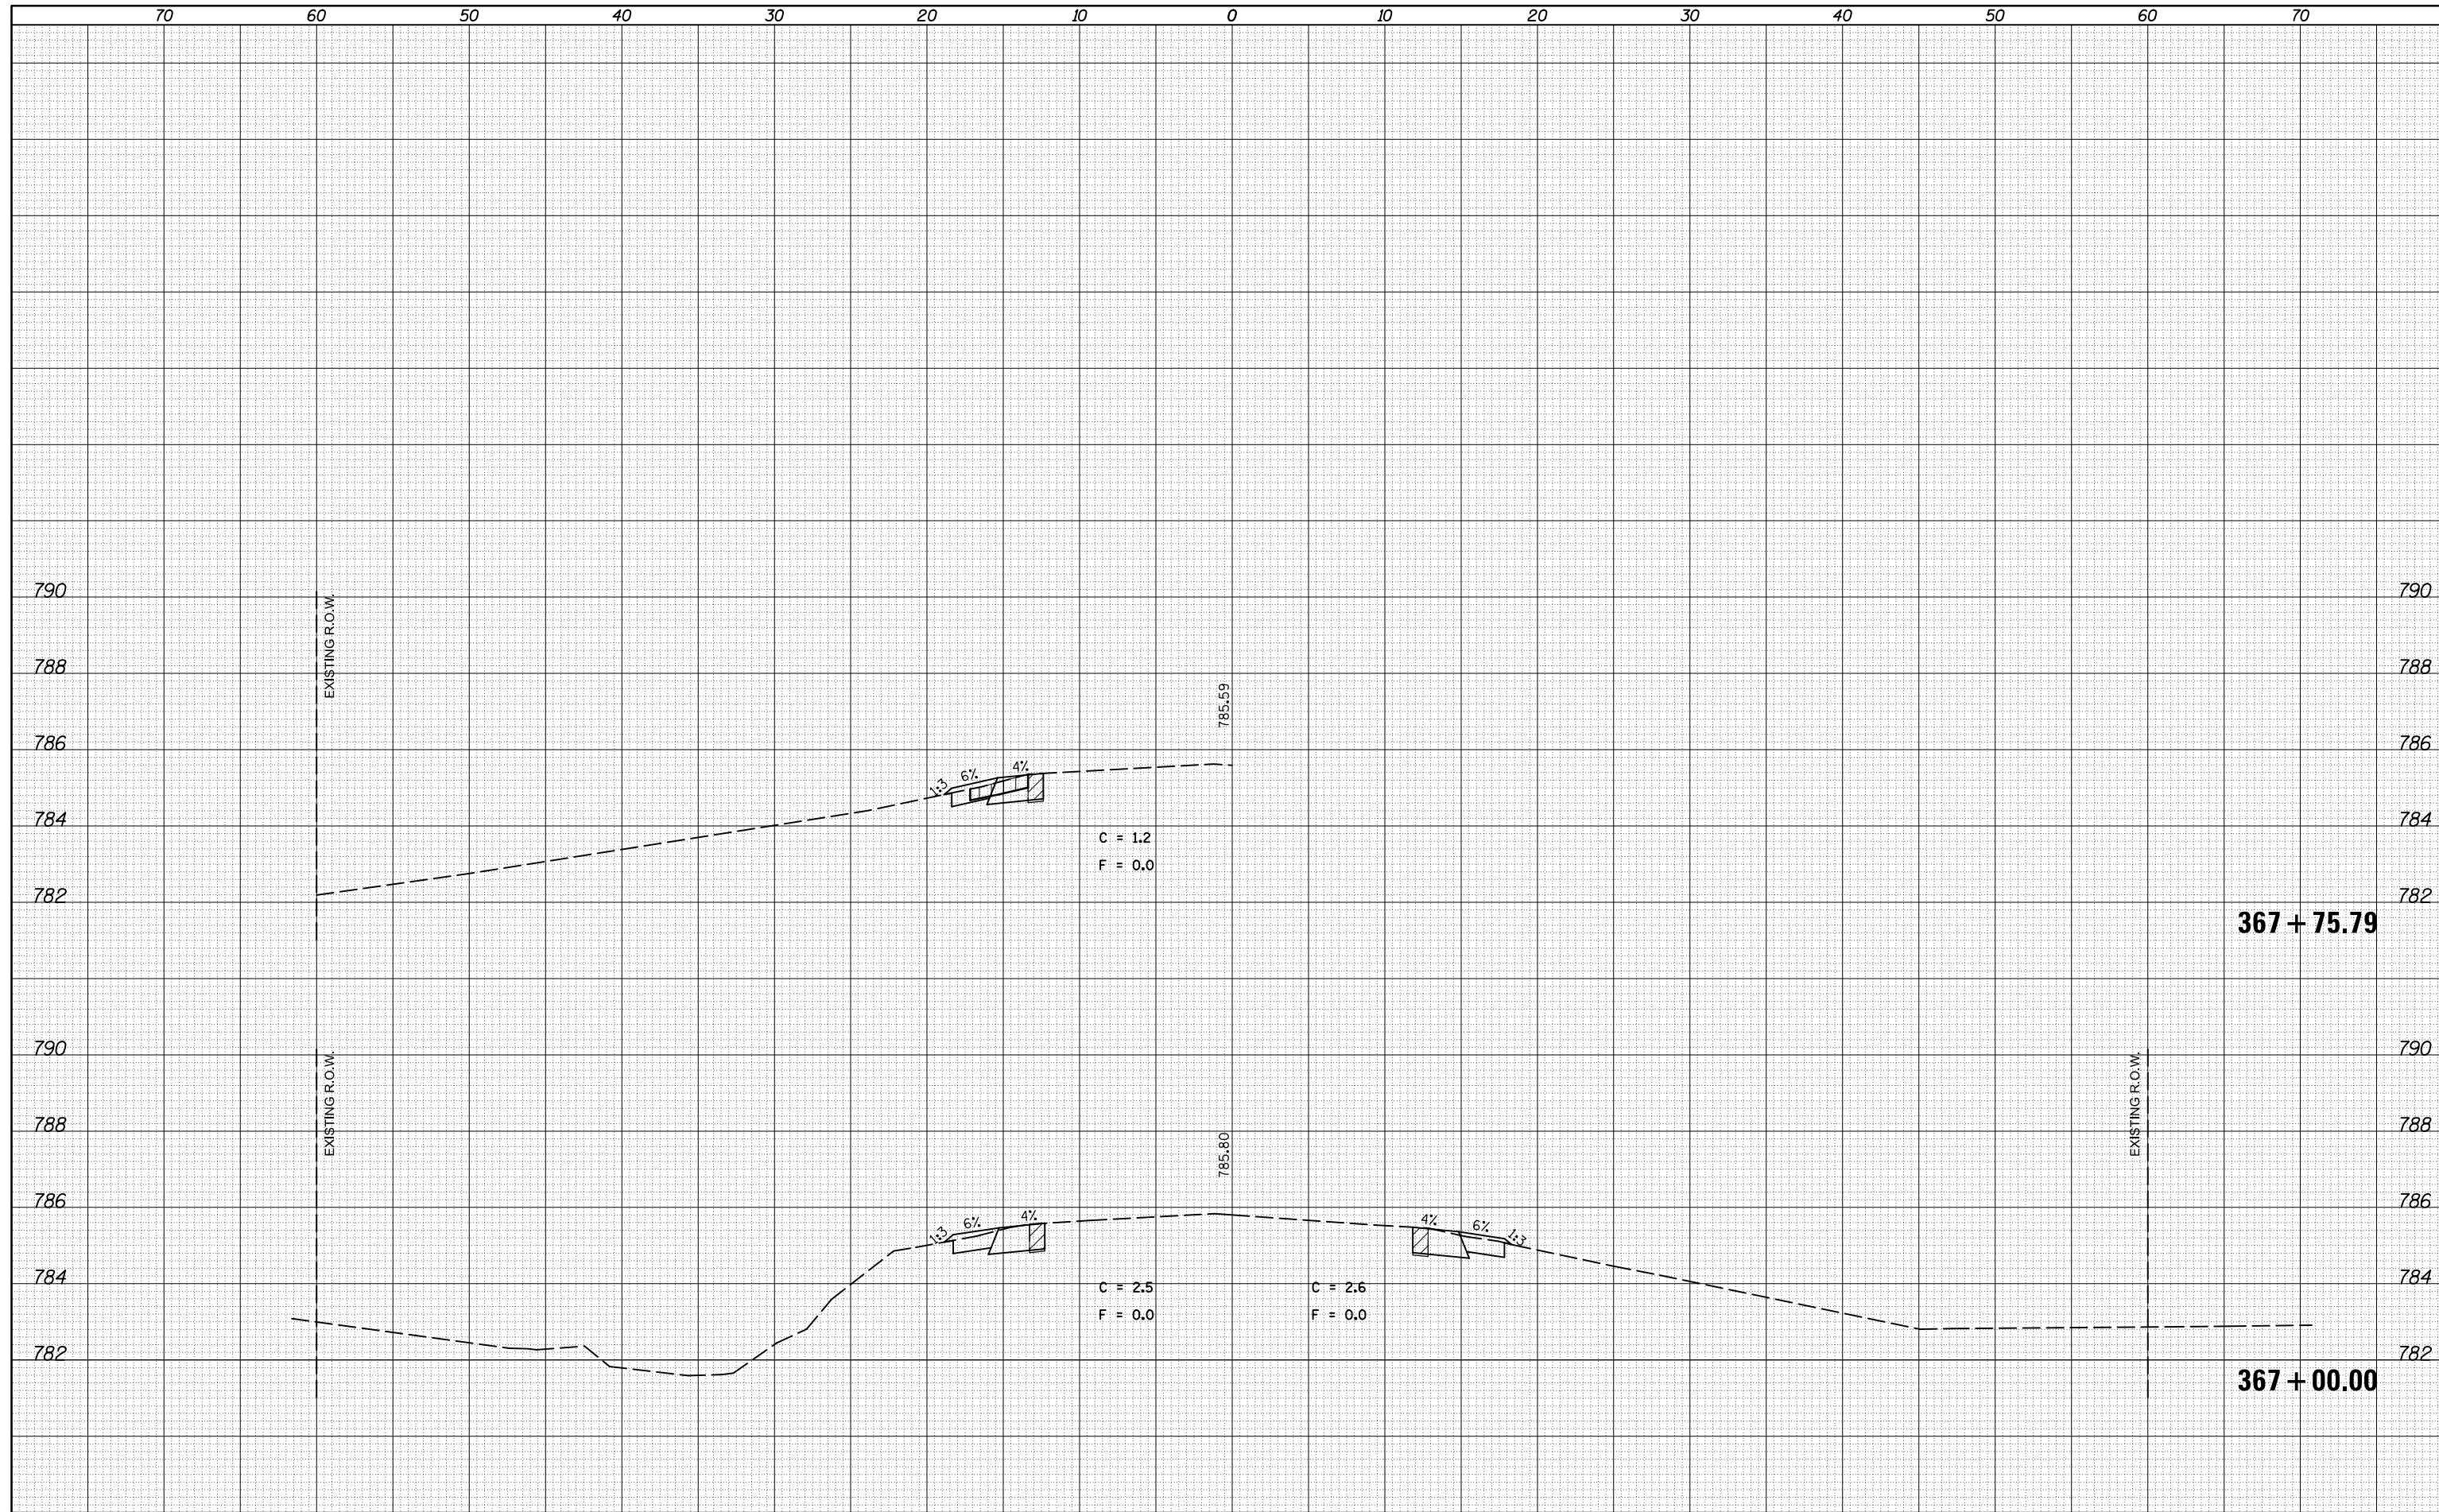

FILE NAME =
 c:\pw_work\pwidot\cearlockjd\0309603\0570985

USER NAME = cearlockjd
 PLOT SCALE = 10.0000' / in.
 PLOT DATE = 10/17/2014

DESIGNED -
 DRAWN -
 CHECKED -
 DATE -

REVISED -
 REVISED -
 REVISED -
 REVISED -

STATE OF ILLINOIS
 DEPARTMENT OF TRANSPORTATION

CROSS SECTIONS - US 136


SCALE: SHEET 144 OF 177 SHEETS STA. 367+00.00 TO STA. 367+75.79

F.A.P. RTE.	SECTION	COUNTY	TOTAL SHEETS	SHEET NO.
709	113 I-1, CR	Champaign	252	219
			CONTRACT NO. 70985	

ILLINOIS FED. AID PROJECT

DATE	
BY	
SURVEYED	
PLOTTED	
TEMPLATE	
NOTE BOOK	
AREAS CHECKED	
NO.	

DATE	
BY	
SURVEYED	
PLOTTED	
TEMPLATE	
NOTE BOOK	
AREAS CHECKED	
NO.	

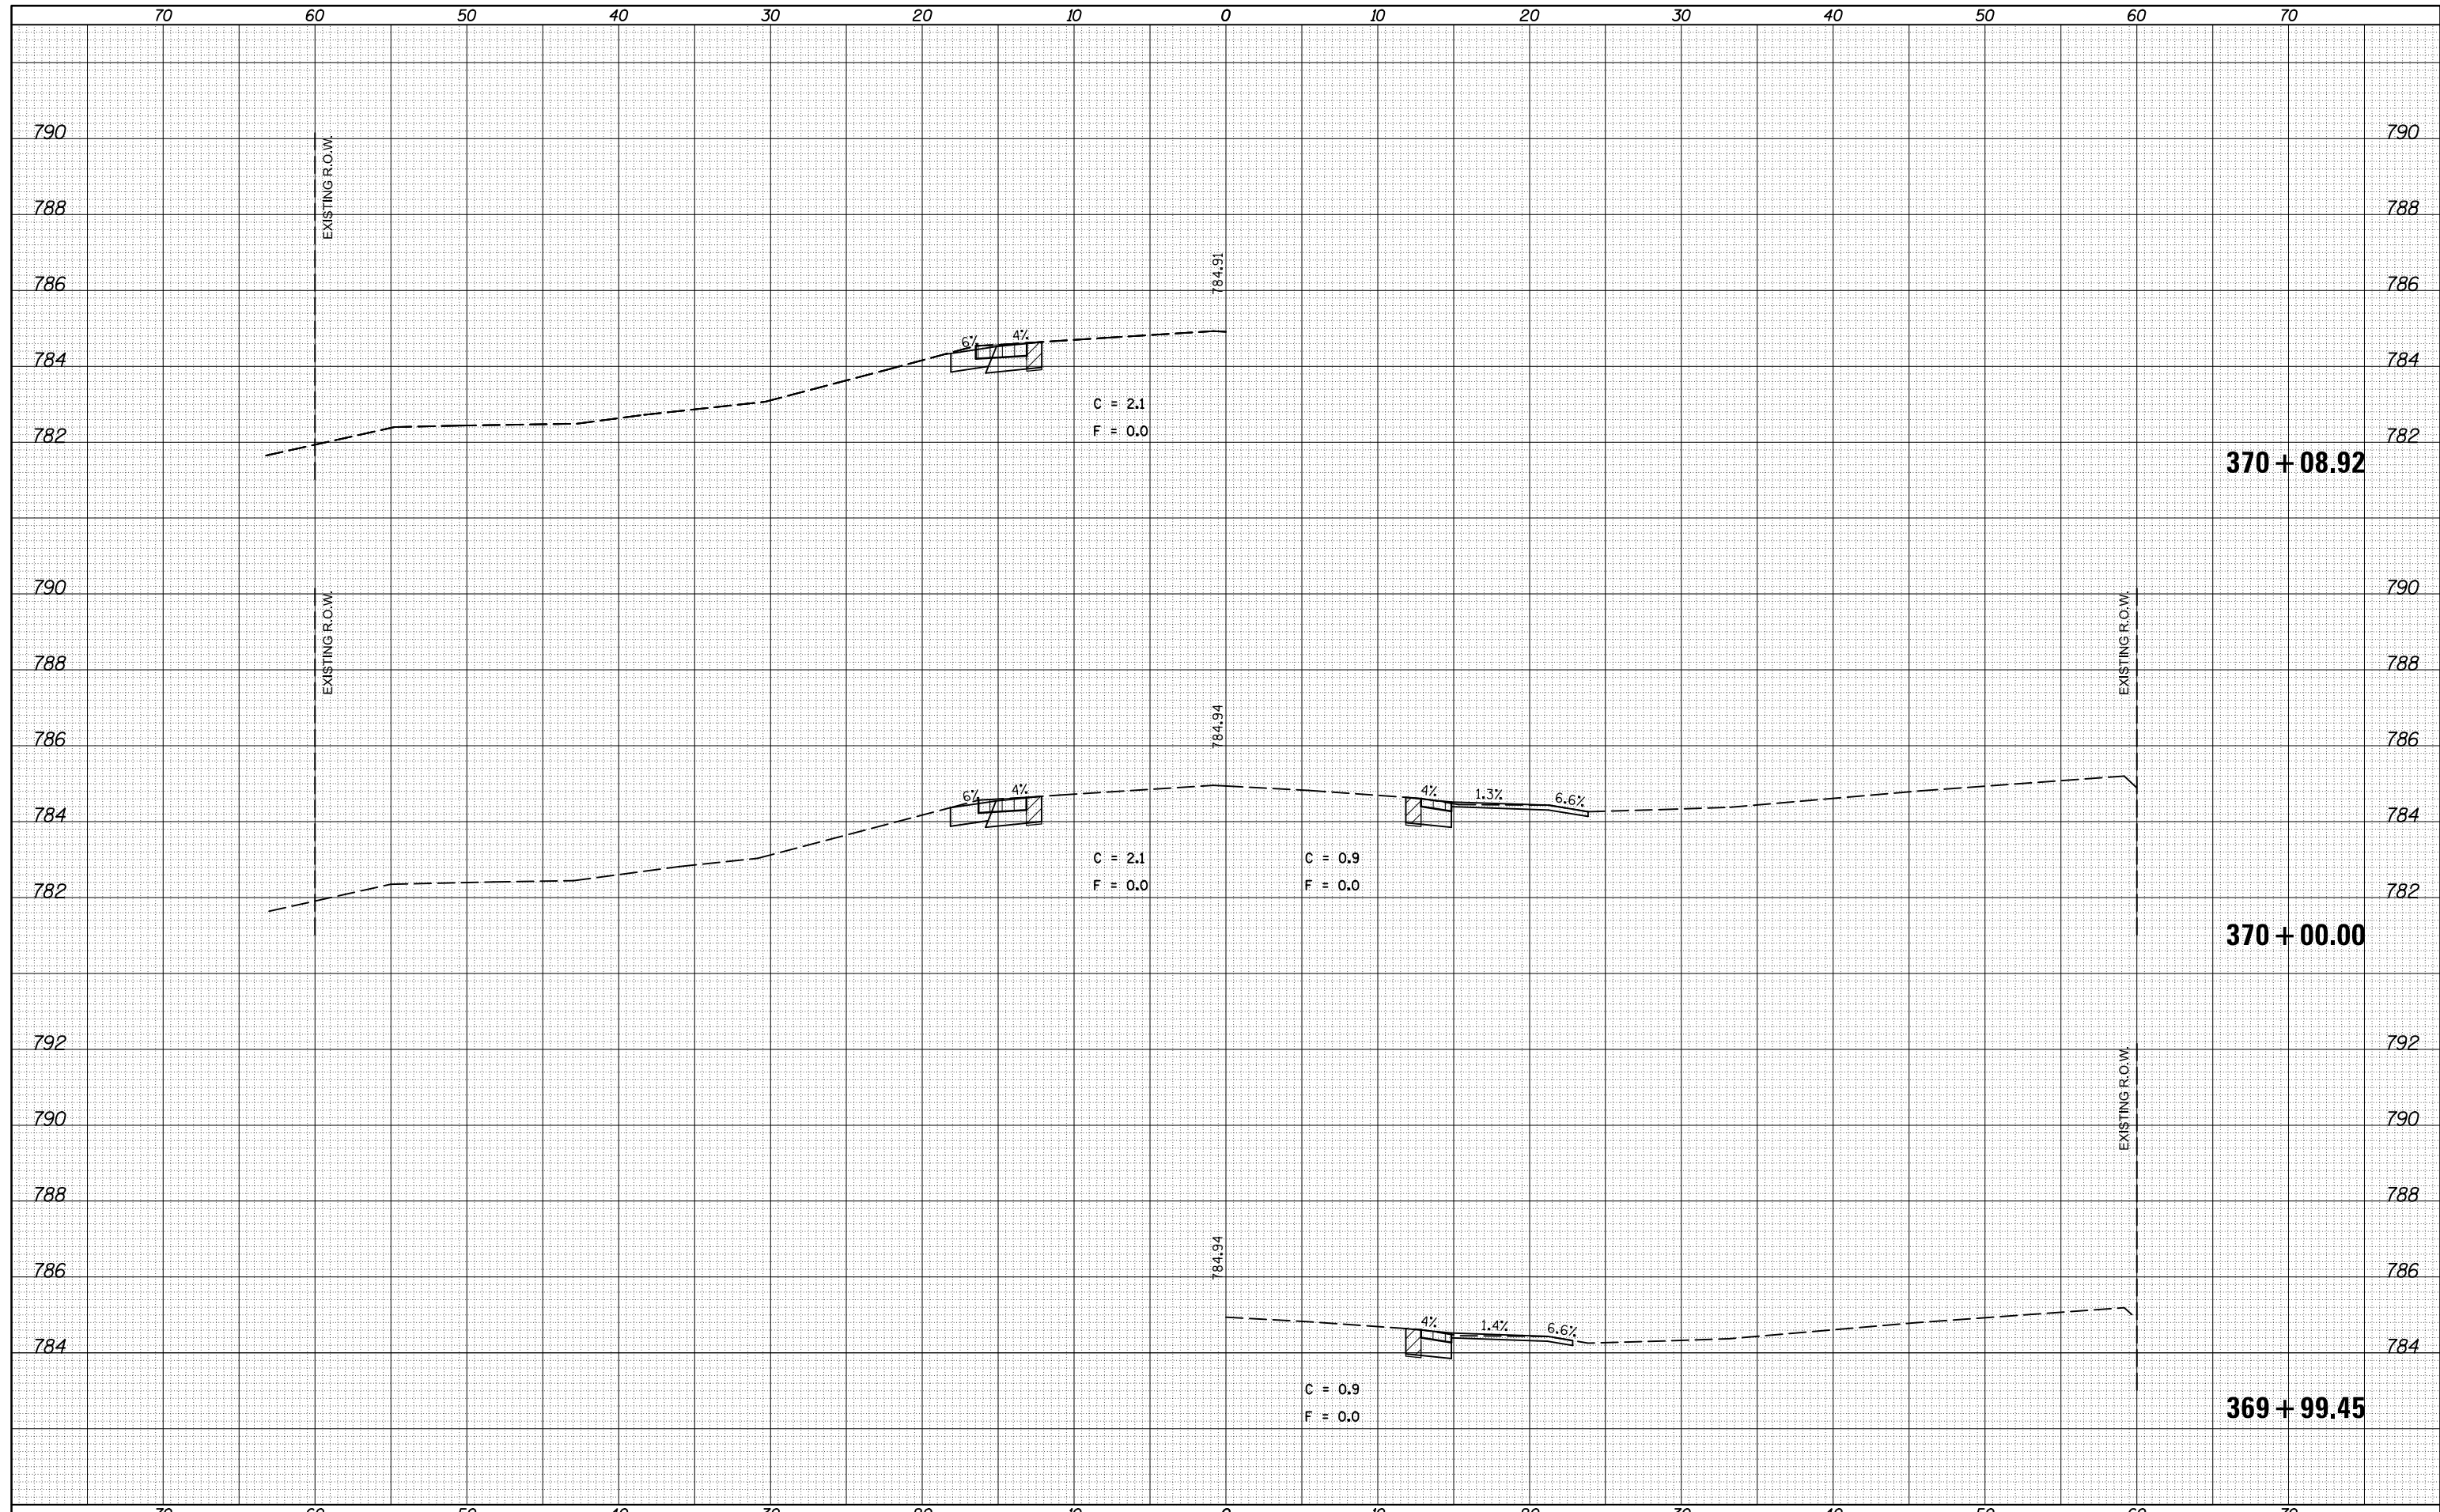

FILE NAME =
 c:\pwork\pwork\cearlockjd\0309603\0570985-
 MODELNAME

USER NAME = cealockjd	DESIGNED -	REVISD -
DRAWN -	REVISD -	
PLOT SCALE = 10.0000 ' / in.	CHECKED -	REVISD -
PLOT DATE = 10/17/2014	DATE -	REVISD -


**STATE OF ILLINOIS
 DEPARTMENT OF TRANSPORTATION**

CROSS SECTIONS - US 136
 SCALE: SHEET 146 OF 177 SHEETS STA. 369+99.45 TO STA. 370+08.92

F.A.P. RTE.	SECTION	COUNTY	TOTAL SHEETS	SHEET NO.
709	113 I-1, CR	Champaign	252	221
			CONTRACT NO. 70985	
ILLINOIS FED. AID PROJECT				

DATE	
BY	
FINAL SURVEY	SURVEYED
NOTE BOOK	PLOTTED
NO.	TEMPLATE
	AREAS CHECKED

DATE	
BY	
ORIGINAL SURVEY	SURVEYED
NOTE BOOK	PLOTTED
NO.	TEMPLATE
	AREAS CHECKED

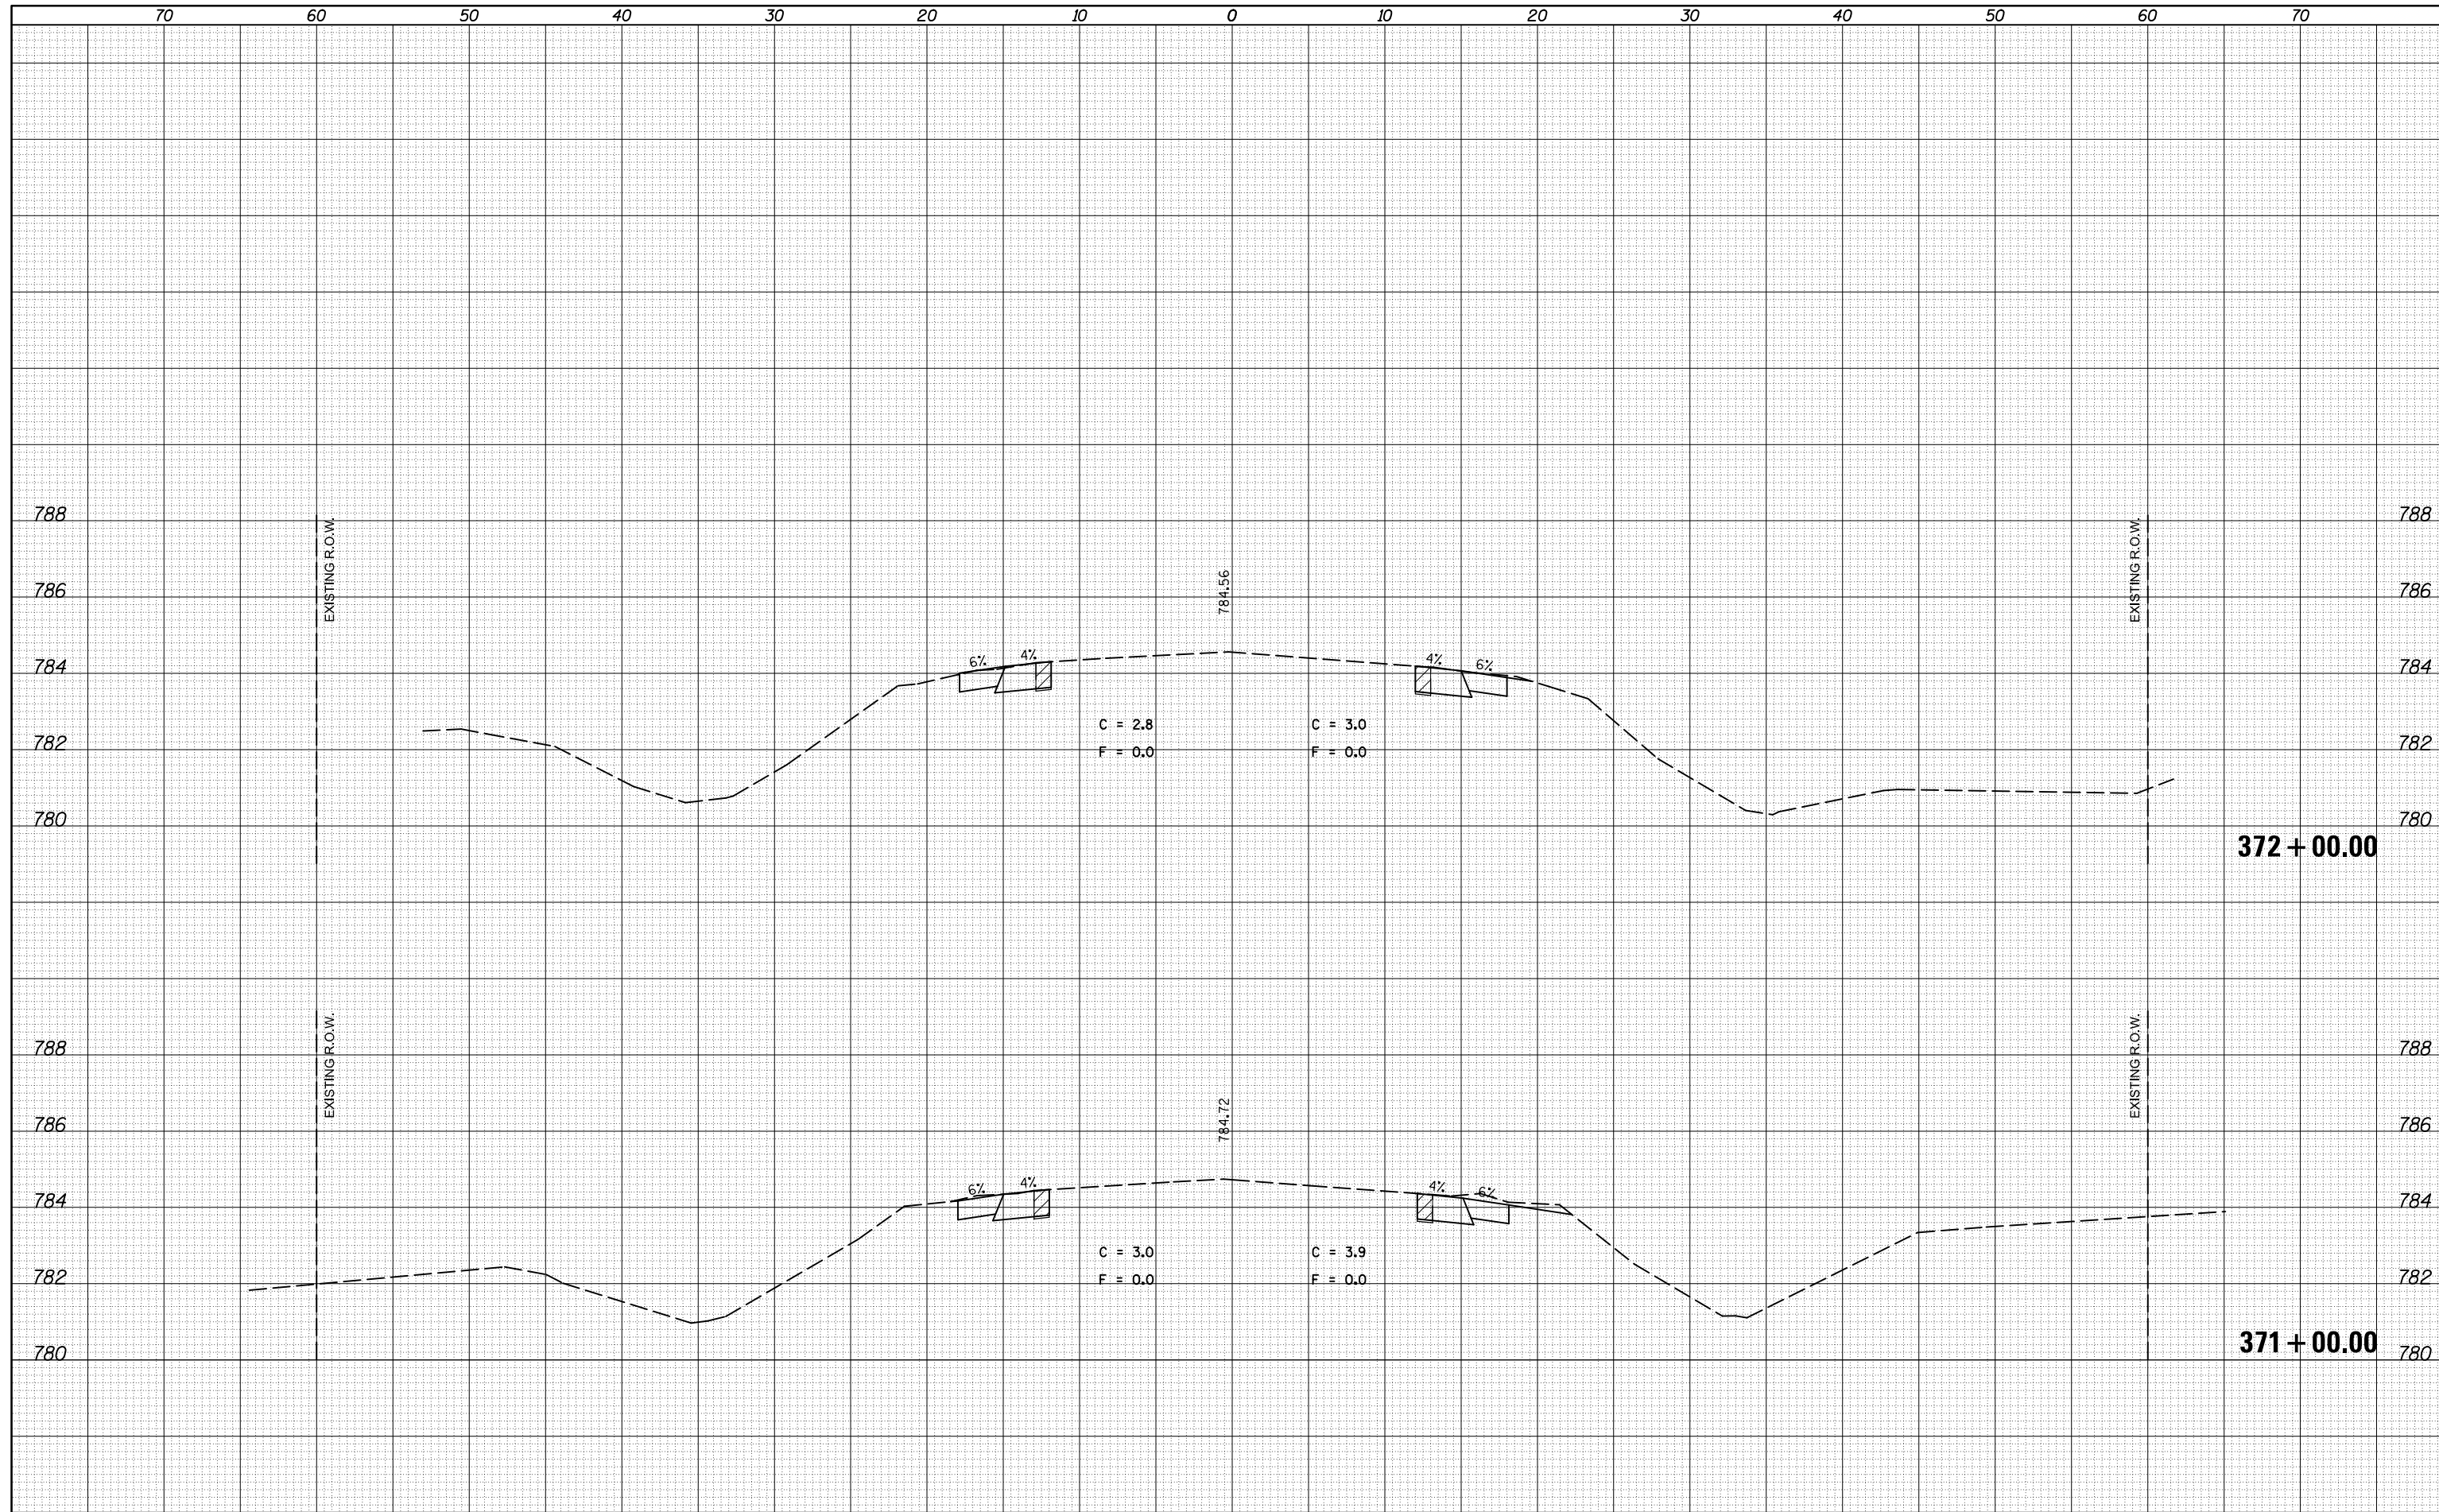

FILE NAME = c:\pwork\pwork\cearlockj\d0309603\0570985-sh1-xsc3f\USE.THIS.dgn

USER NAME = cearlockj

PLOT SCALE = 10.0000' / in.

PLOT DATE = 10/17/2014

DESIGNED -

DRAWN -

CHECKED -

DATE -

REVISED -

REVISED -

REVISED -

REVISED -

**STATE OF ILLINOIS
DEPARTMENT OF TRANSPORTATION**

CROSS SECTIONS - US 136


SCALE: SHEET 147 OF 177 SHEETS STA. 371+00.00 TO STA. 372+00.00

F.A.P. RTE.	SECTION	COUNTY	TOTAL SHEETS	SHEET NO.
709	113 I-1, CR	Champaign	252	222
			CONTRACT NO. 70985	

ILLINOIS FED. AID PROJECT

DATE	
BY	
FINAL SURVEY	SURVEYED
NOTE BOOK	PLOTTED
NO.	TEMPLATE
	AREAS
	CHECKED

DATE	
BY	
ORIGINAL SURVEY	SURVEYED
NOTE BOOK	PLOTTED
NO.	TEMPLATE
	AREAS
	CHECKED

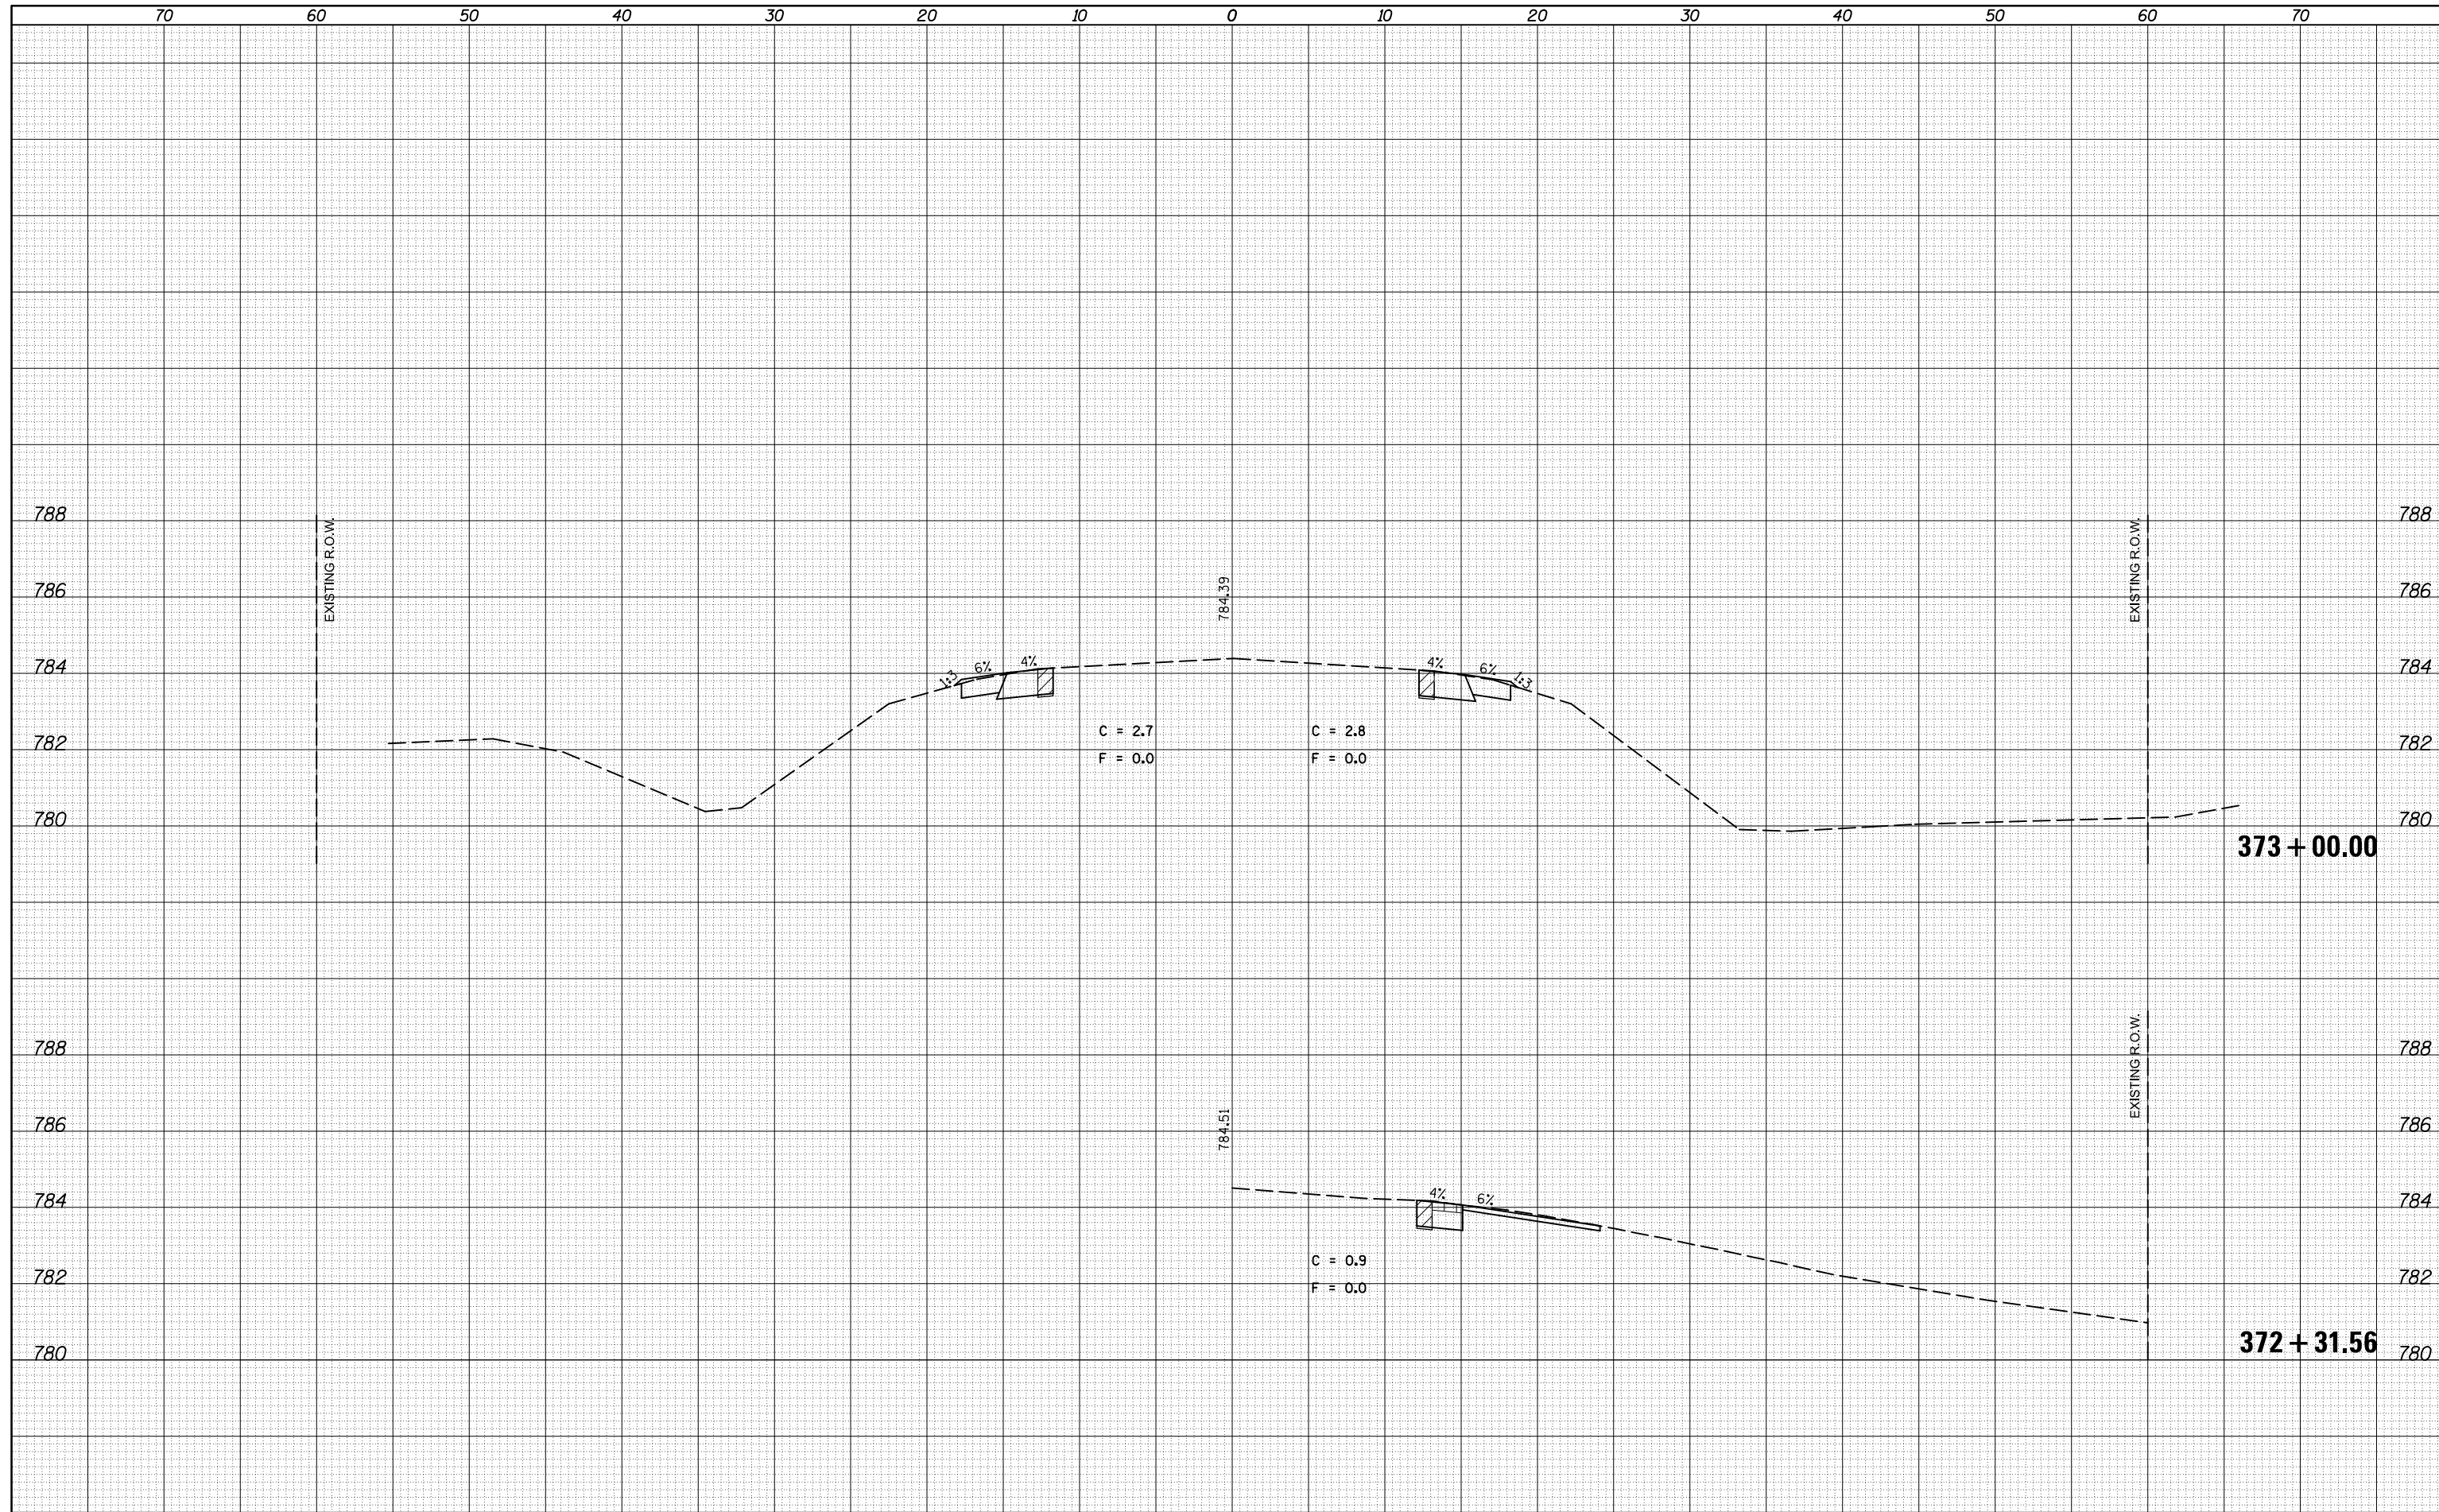

FILE NAME =
 c:\pwork\pwork\cearlockj\d0309603\0570985-shr-xsc3f\USE.THIS.dgn

USER NAME = cealockjd
 DESIGNED -
 DRAWN -
 CHECKED -
 DATE - 10/17/2014

REVISED -
 REVISED -
 REVISED -
 REVISED -

STATE OF ILLINOIS
 DEPARTMENT OF TRANSPORTATION


CROSS SECTIONS - US 136

SCALE: SHEET 148 OF 177 SHEETS STA. 372+31.56 TO STA. 373+00.00

F.A.P. RTE.	SECTION	COUNTY	TOTAL SHEETS	SHEET NO.
709	113 I-1, CR	Champaign	252	223
			CONTRACT NO. 70985	
ILLINOIS FED. AID PROJECT				


DATE	
BY	
SURVEYED	
PLOTTED	
TEMPLATE	
AREAS	
CHECKED	
FINAL SURVEY	
NOTE BOOK	
NO.	

DATE	
BY	
SURVEYED	
PLOTTED	
TEMPLATE	
AREAS	
CHECKED	
ORIGINAL SURVEY	
NOTE BOOK	
NO.	

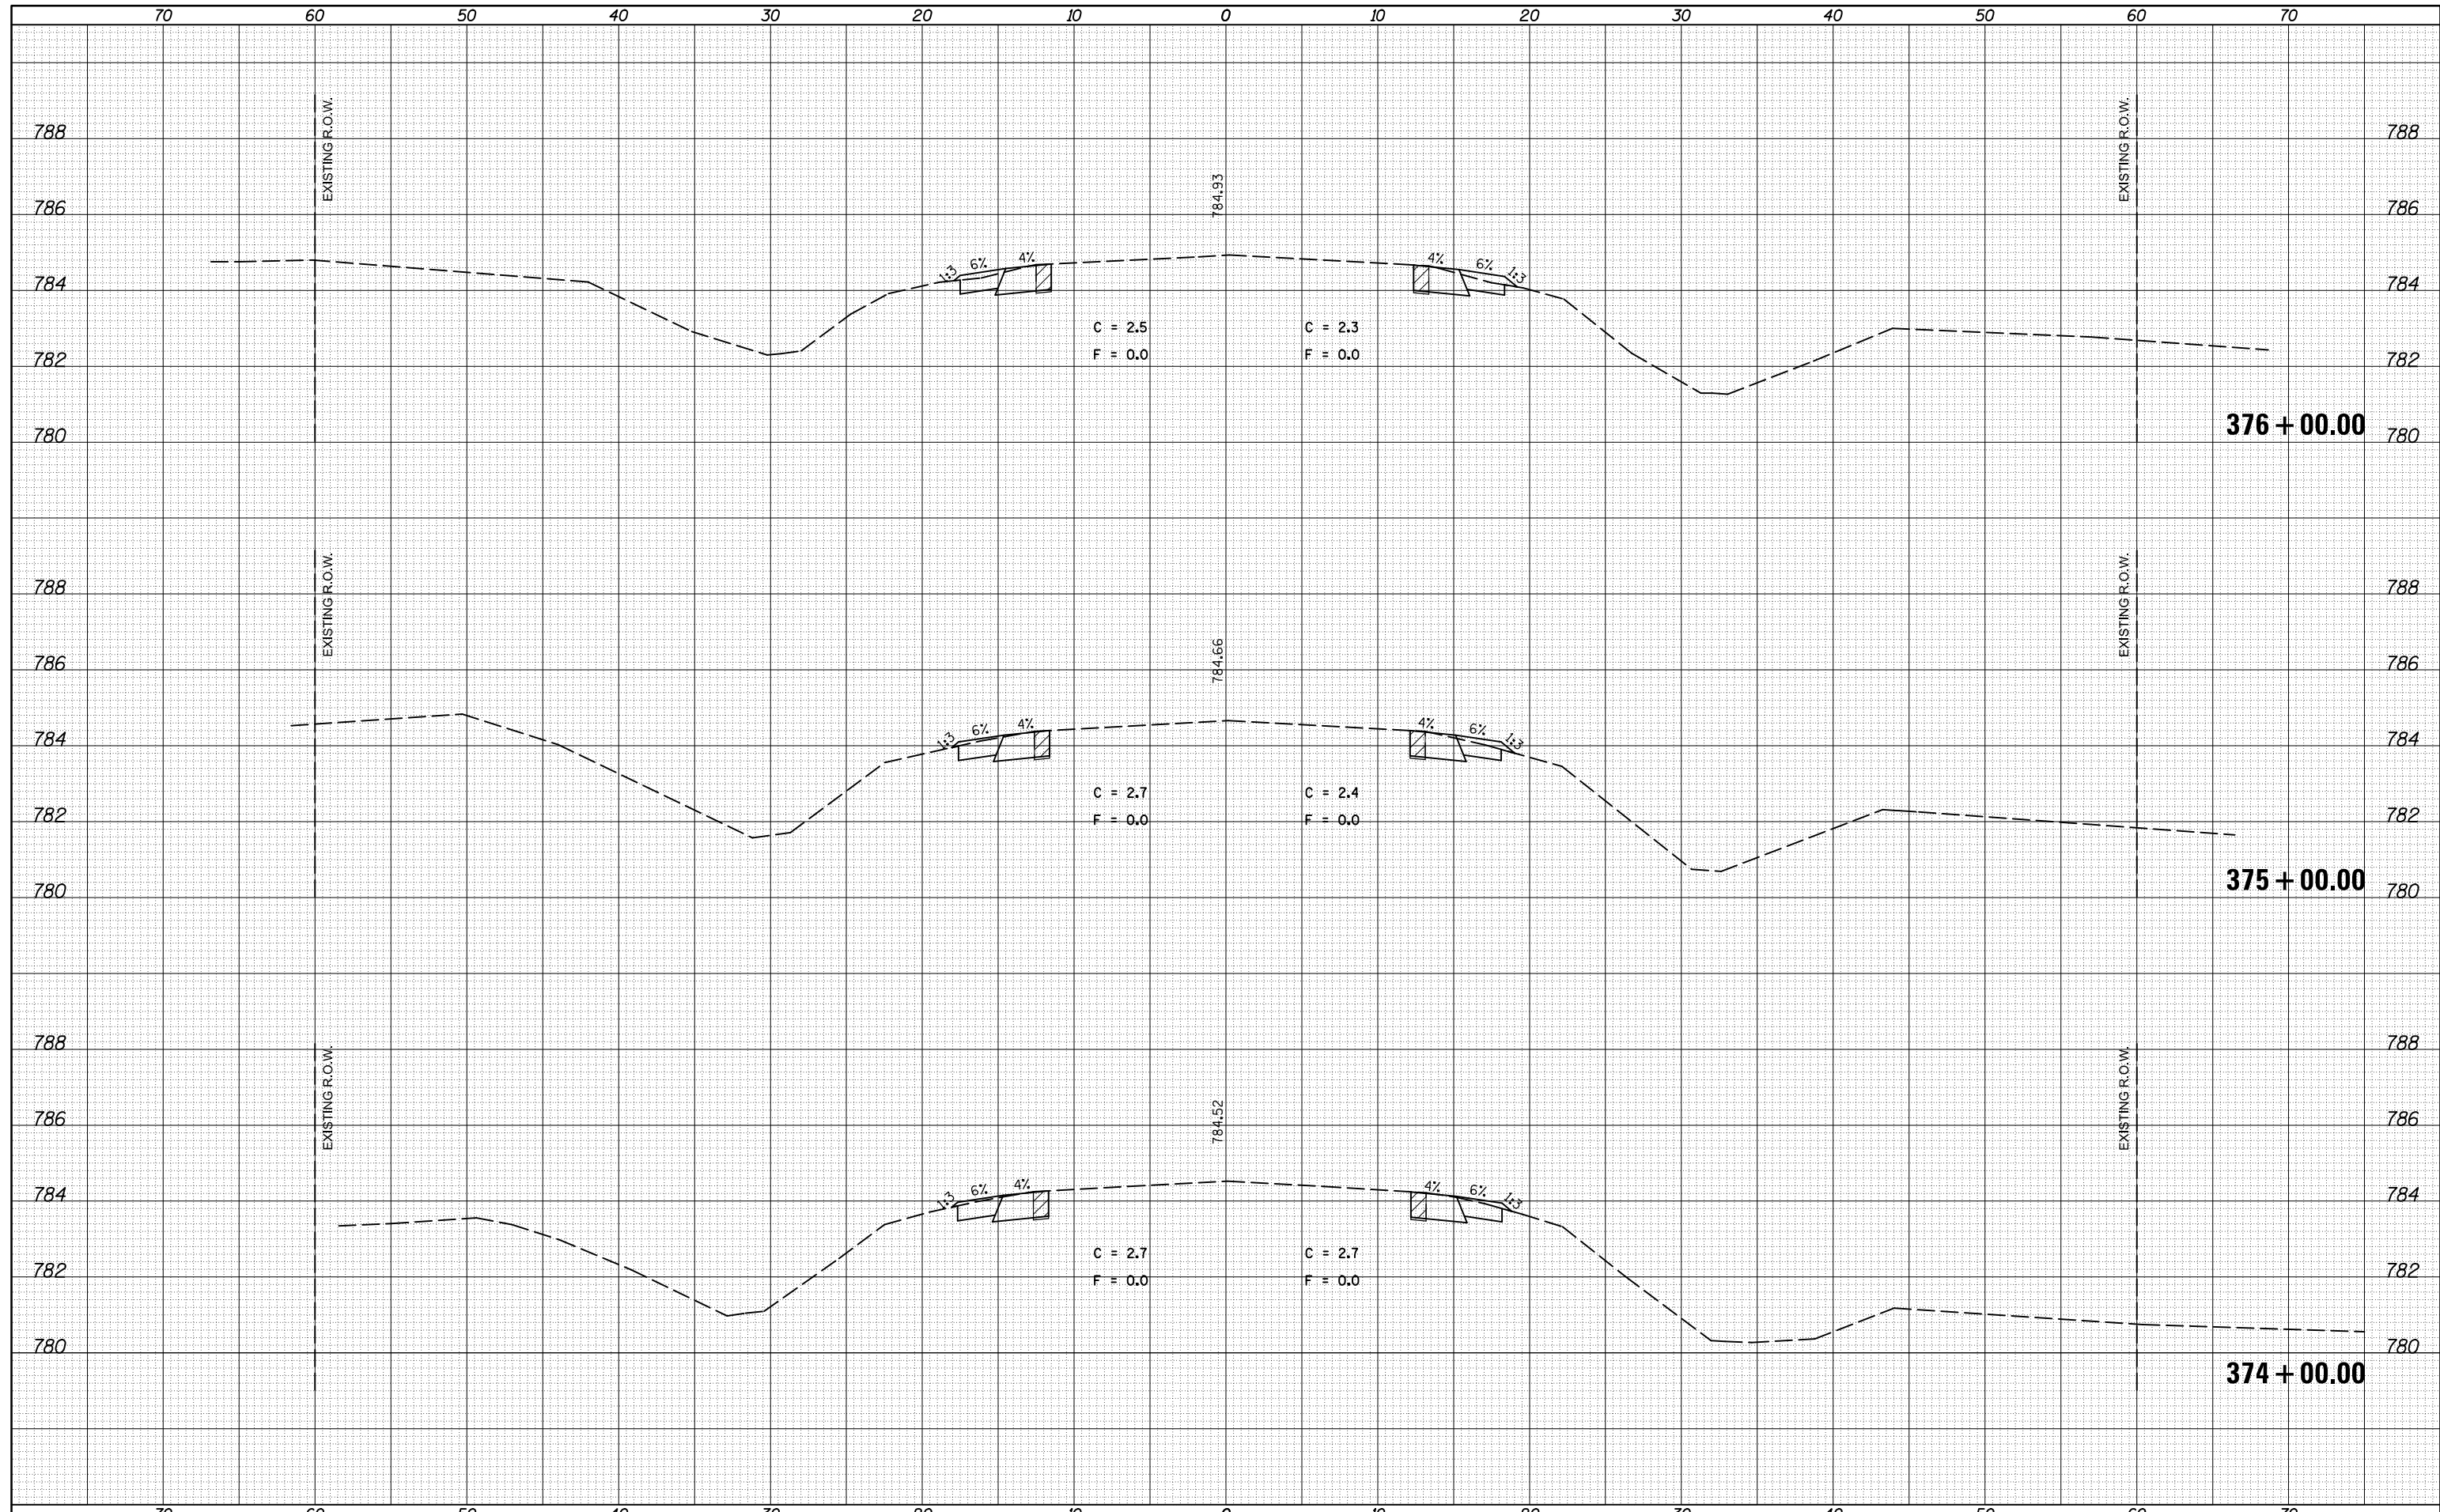

DATE	
BY	
FINAL SURVEY	SURVEYED
NOTE BOOK	PLOTTED
NO.	TEMPLATE
	AREAS
	CHECKED

DATE	
BY	
ORIGINAL SURVEY	SURVEYED
NOTE BOOK	PLOTTED
NO.	TEMPLATE
	AREAS
	CHECKED

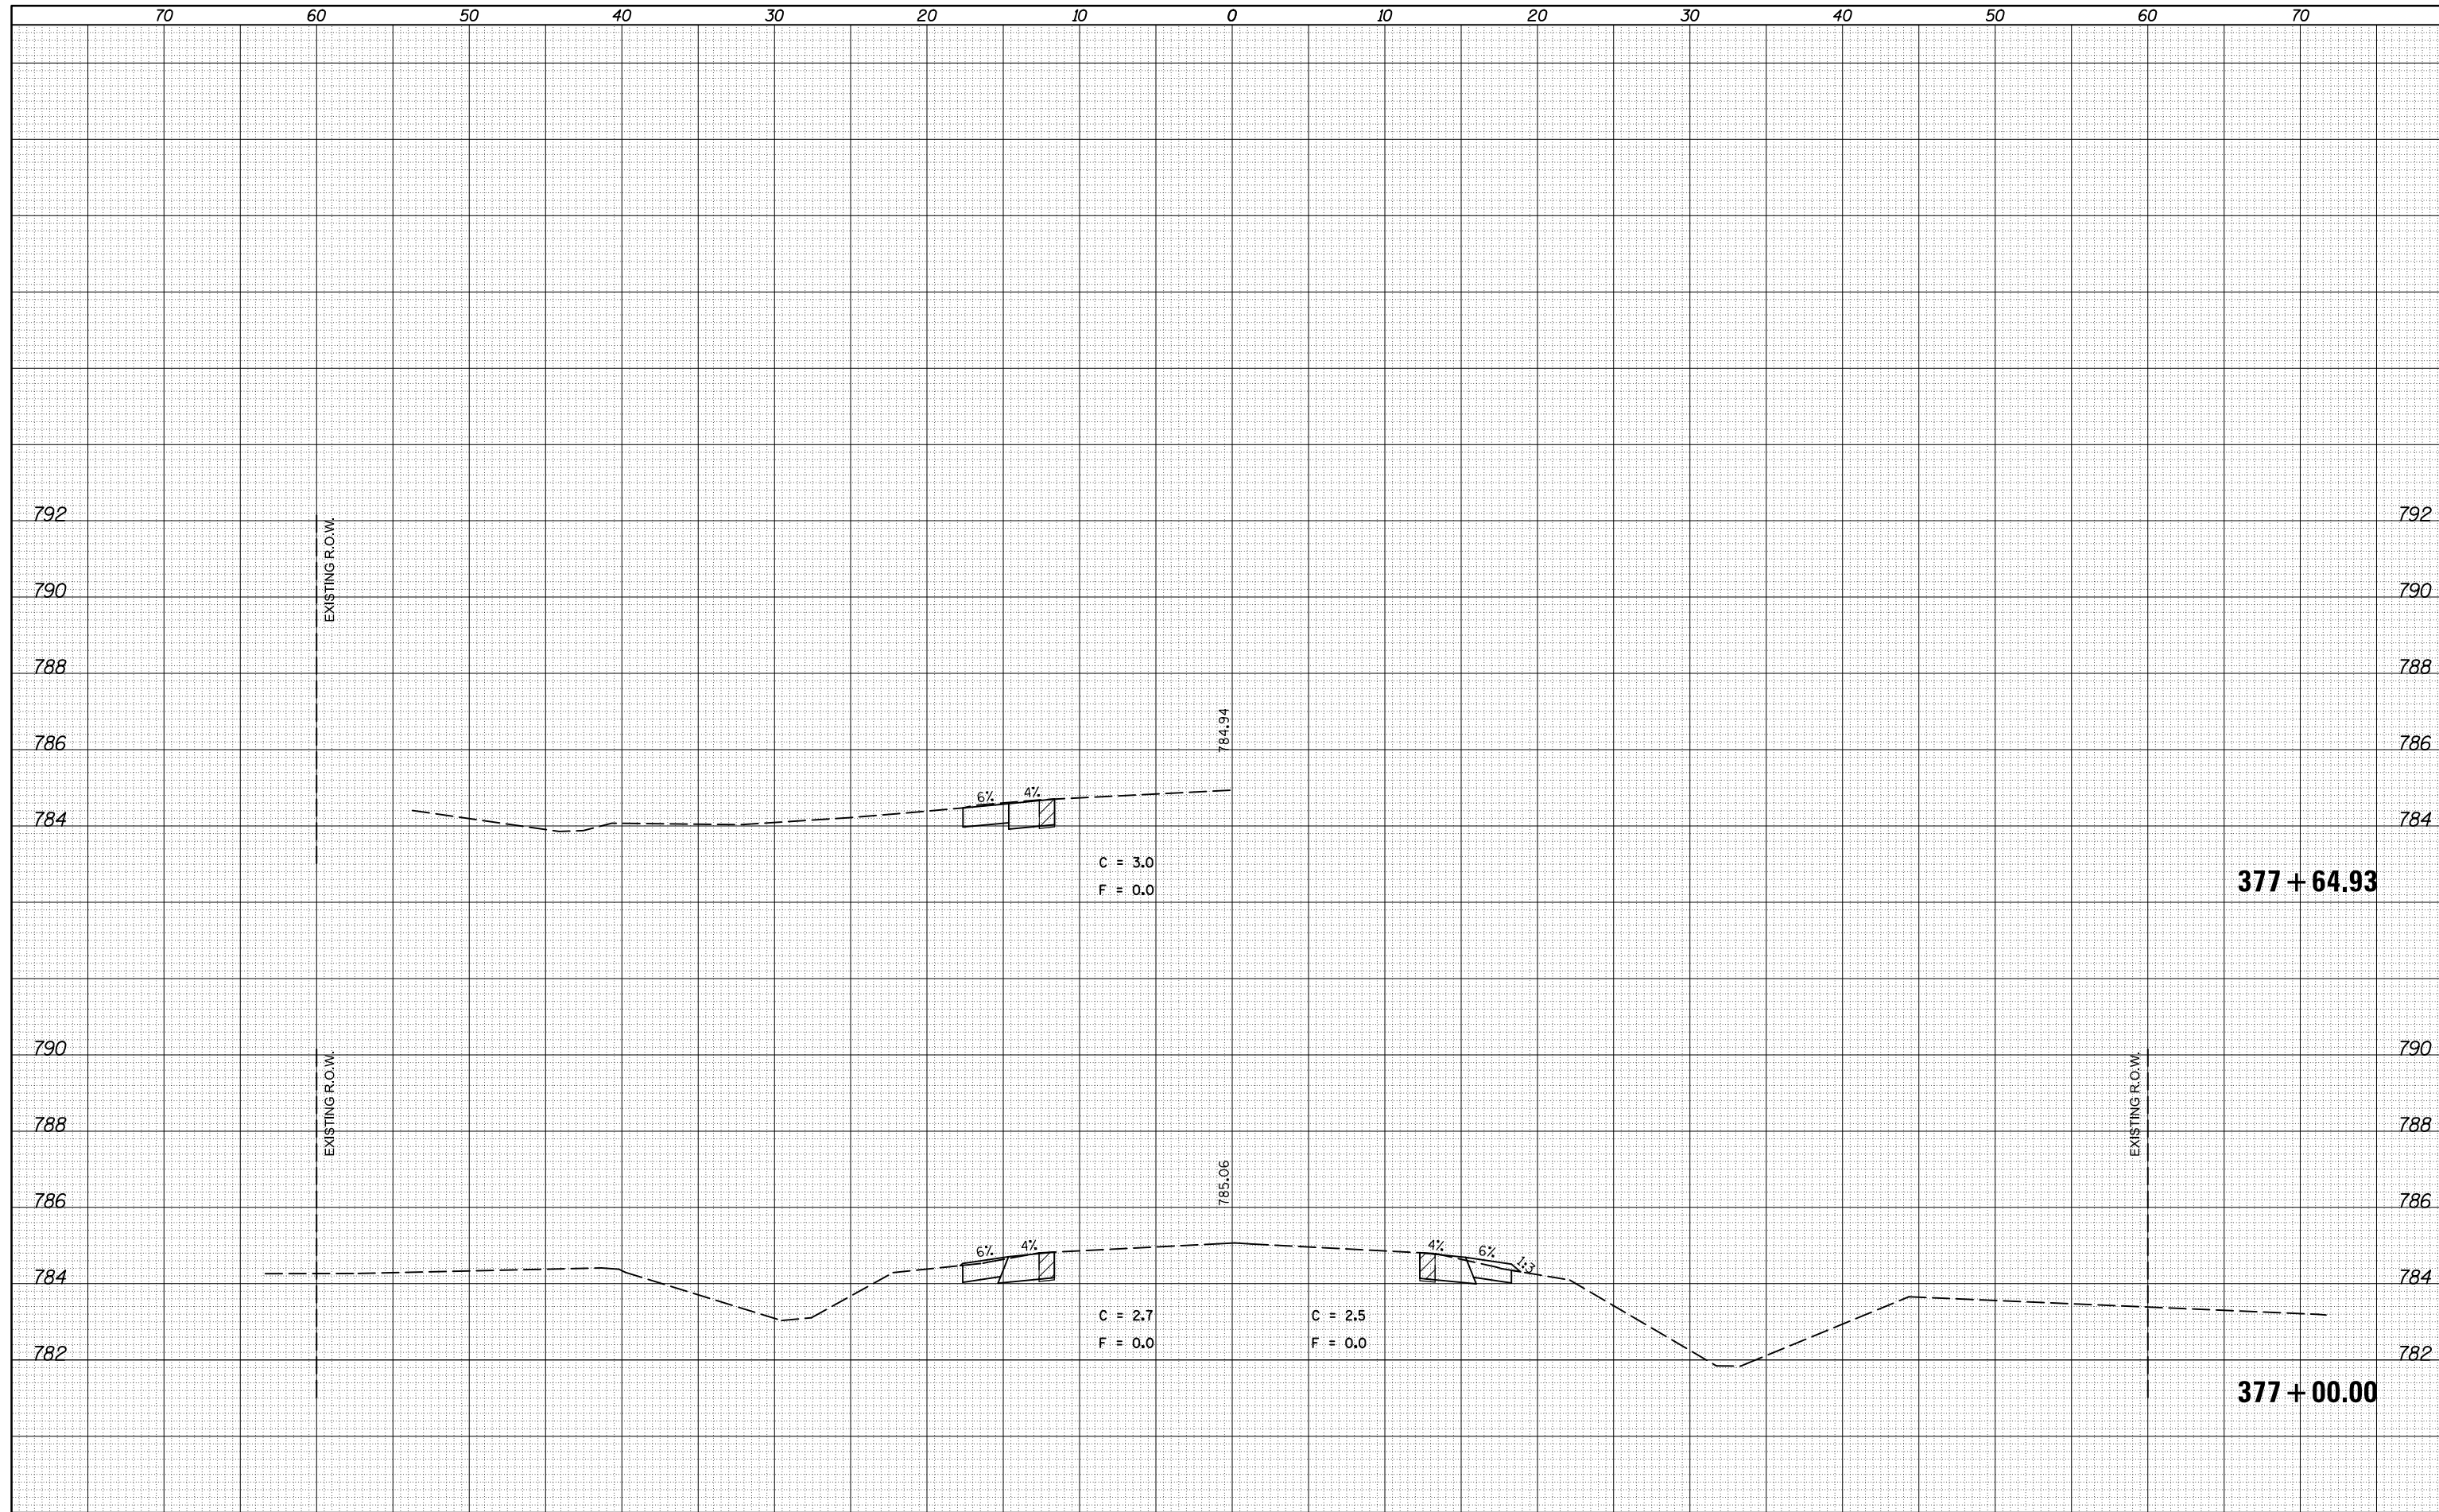

FILE NAME = c:\pw_work\p1dot\cearlockjd\0309603\0570985-sh1-xsc3f\USE.THIS.dgn

USER NAME = cearlockjd
 PLOT SCALE = 10.0000 ' / in.
 PLOT DATE = 10/17/2014

DESIGNED -
 DRAWN -
 CHECKED -
 DATE -

REVISED -
 REVISED -
 REVISED -
 REVISED -

STATE OF ILLINOIS
 DEPARTMENT OF TRANSPORTATION

CROSS SECTIONS - US 136


SCALE: SHEET 150 OF 177 SHEETS STA. 377+00.00 TO STA. 377+64.93

F.A.P. RTE.	SECTION	COUNTY	TOTAL SHEETS	SHEET NO.
709	113 I-1, CR	Champaign	252	225
			CONTRACT NO. 70985	

ILLINOIS FED. AID PROJECT

DATE	
BY	
FINAL SURVEY	SURVEYED
NOTE BOOK	PLOTTED
NO.	TEMPLATE
	AREAS
	CHECKED

DATE	
BY	
ORIGINAL SURVEY	SURVEYED
NOTE BOOK	PLOTTED
NO.	TEMPLATE
	AREAS
	CHECKED

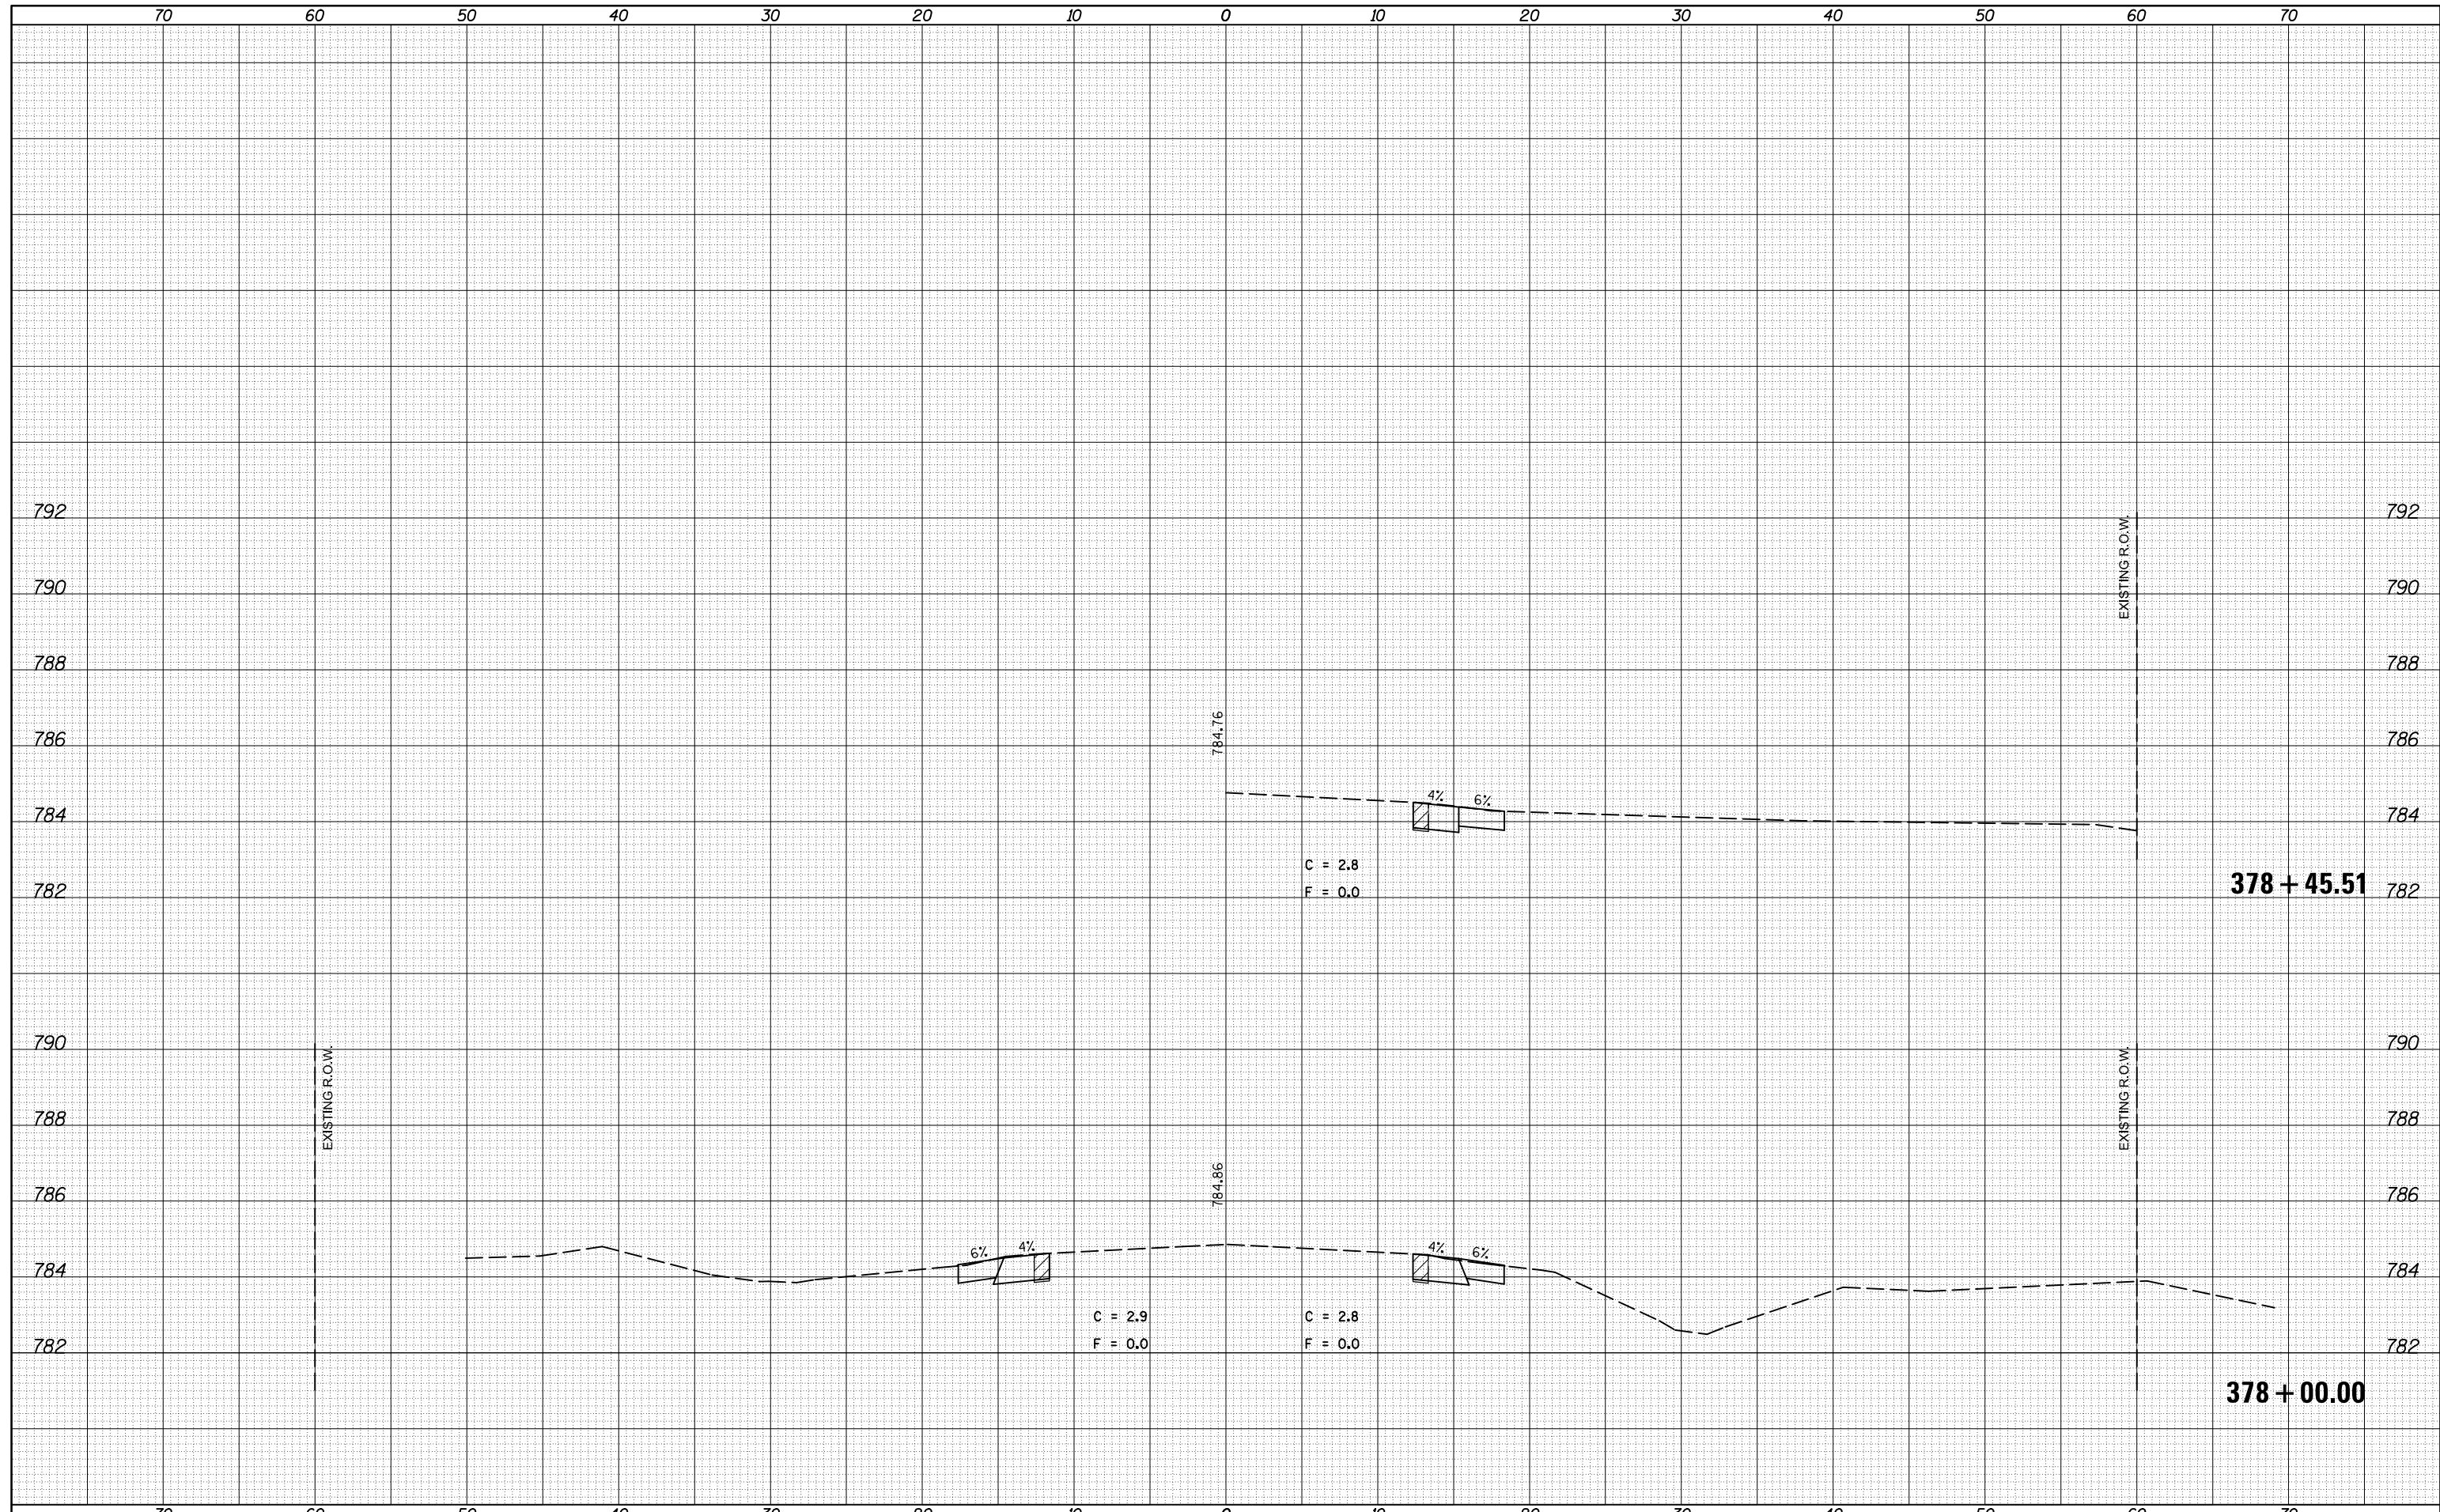

FILE NAME = c:\pw_work\p1dot\cearlockjd\0309603\0570985-sh1-xsc3f\USE.THIS.dgn

USER NAME = cearlockjd
 DESIGNED -
 DRAWN -
 CHECKED -
 DATE - 10/17/2014

DESIGNED -
 DRAWN -
 CHECKED -
 DATE -

REVISED -
 REVISED -
 REVISED -
 REVISED -


STATE OF ILLINOIS
 DEPARTMENT OF TRANSPORTATION

CROSS SECTIONS - US 136
 SCALE: SHEET 151 OF 177 SHEETS STA. 378+00.00 TO STA. 378+45.51

F.A.P. RTE.	SECTION	COUNTY	TOTAL SHEETS	SHEET NO.
709	113 I-1, CR	Champaign	252	226
			CONTRACT NO. 70985	
ILLINOIS FED. AID PROJECT				

DATE	
BY	
FINAL SURVEY	SURVEYED
NOTE BOOK NO.	PLOTTED
	TEMPLATE
	AREAS CHECKED
	AREAS CHECKED

DATE	
BY	
ORIGINAL SURVEY	SURVEYED
NOTE BOOK NO.	PLOTTED
	TEMPLATE
	AREAS CHECKED
	AREAS CHECKED

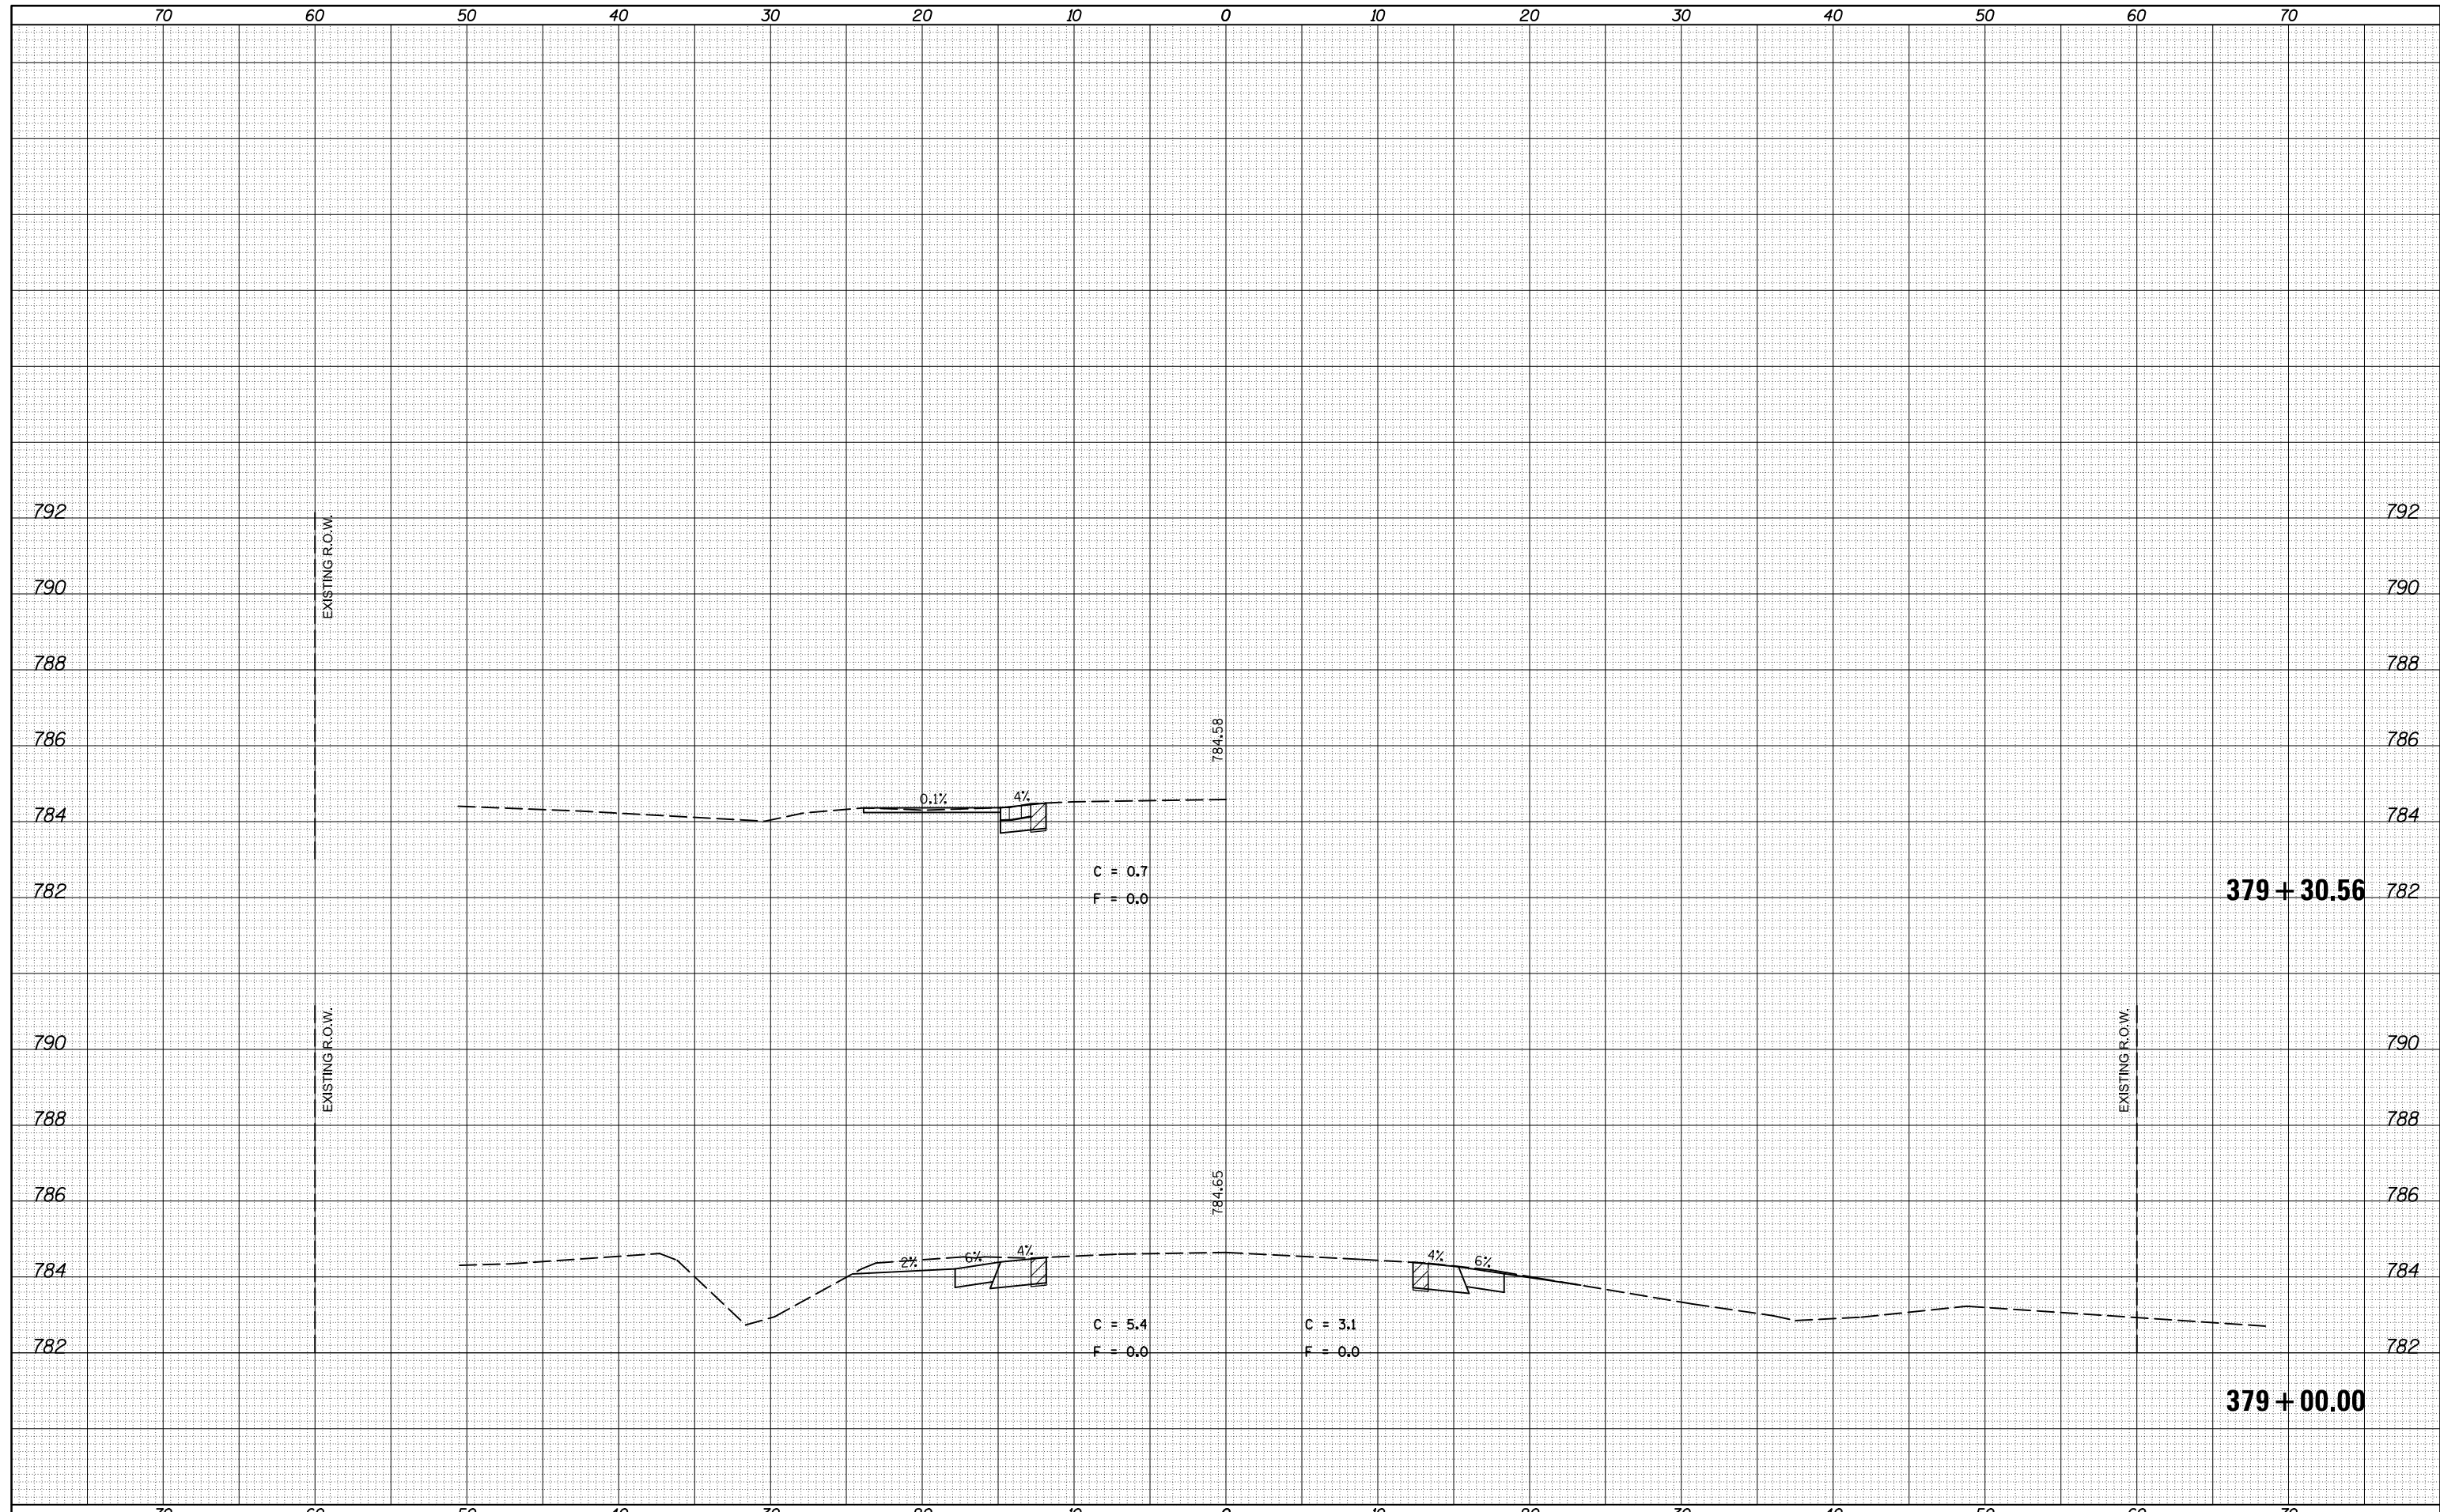

FILE NAME =
 c:\pw_work\pwork\cearlockjd\0309603\0570985-
 MODELNAME

USER NAME = ceerlockjd	DESIGNED -	REVISED -
ce:\pw_work\pwork\cearlockjd\0309603\0570985- ght-xsc3ft\USE.THIS.dgn	DRAWN -	REVISED -
PLOT SCALE = 10.0000 ' / in.	CHECKED -	REVISED -
PLOT DATE = 10/17/2014	DATE -	REVISED -

**STATE OF ILLINOIS
 DEPARTMENT OF TRANSPORTATION**


CROSS SECTIONS - US 136

SCALE: SHEET 152 OF 177 SHEETS STA. 379+00.00 TO STA. 379+30.56

F.A.P. RTE.	SECTION	COUNTY	TOTAL SHEETS	SHEET NO.
709	113 I-1, CR	Champaign	252	227
			CONTRACT NO.	70985
ILLINOIS FED. AID PROJECT				

DATE	
BY	
FINAL SURVEY	SURVEYED
NOTE BOOK NO.	PLOTTED
	TEMPLATE
	AREAS CHECKED
	AREAS CHECKED

DATE	
BY	
ORIGINAL SURVEY	SURVEYED
NOTE BOOK NO.	PLOTTED
	TEMPLATE
	AREAS CHECKED
	AREAS CHECKED

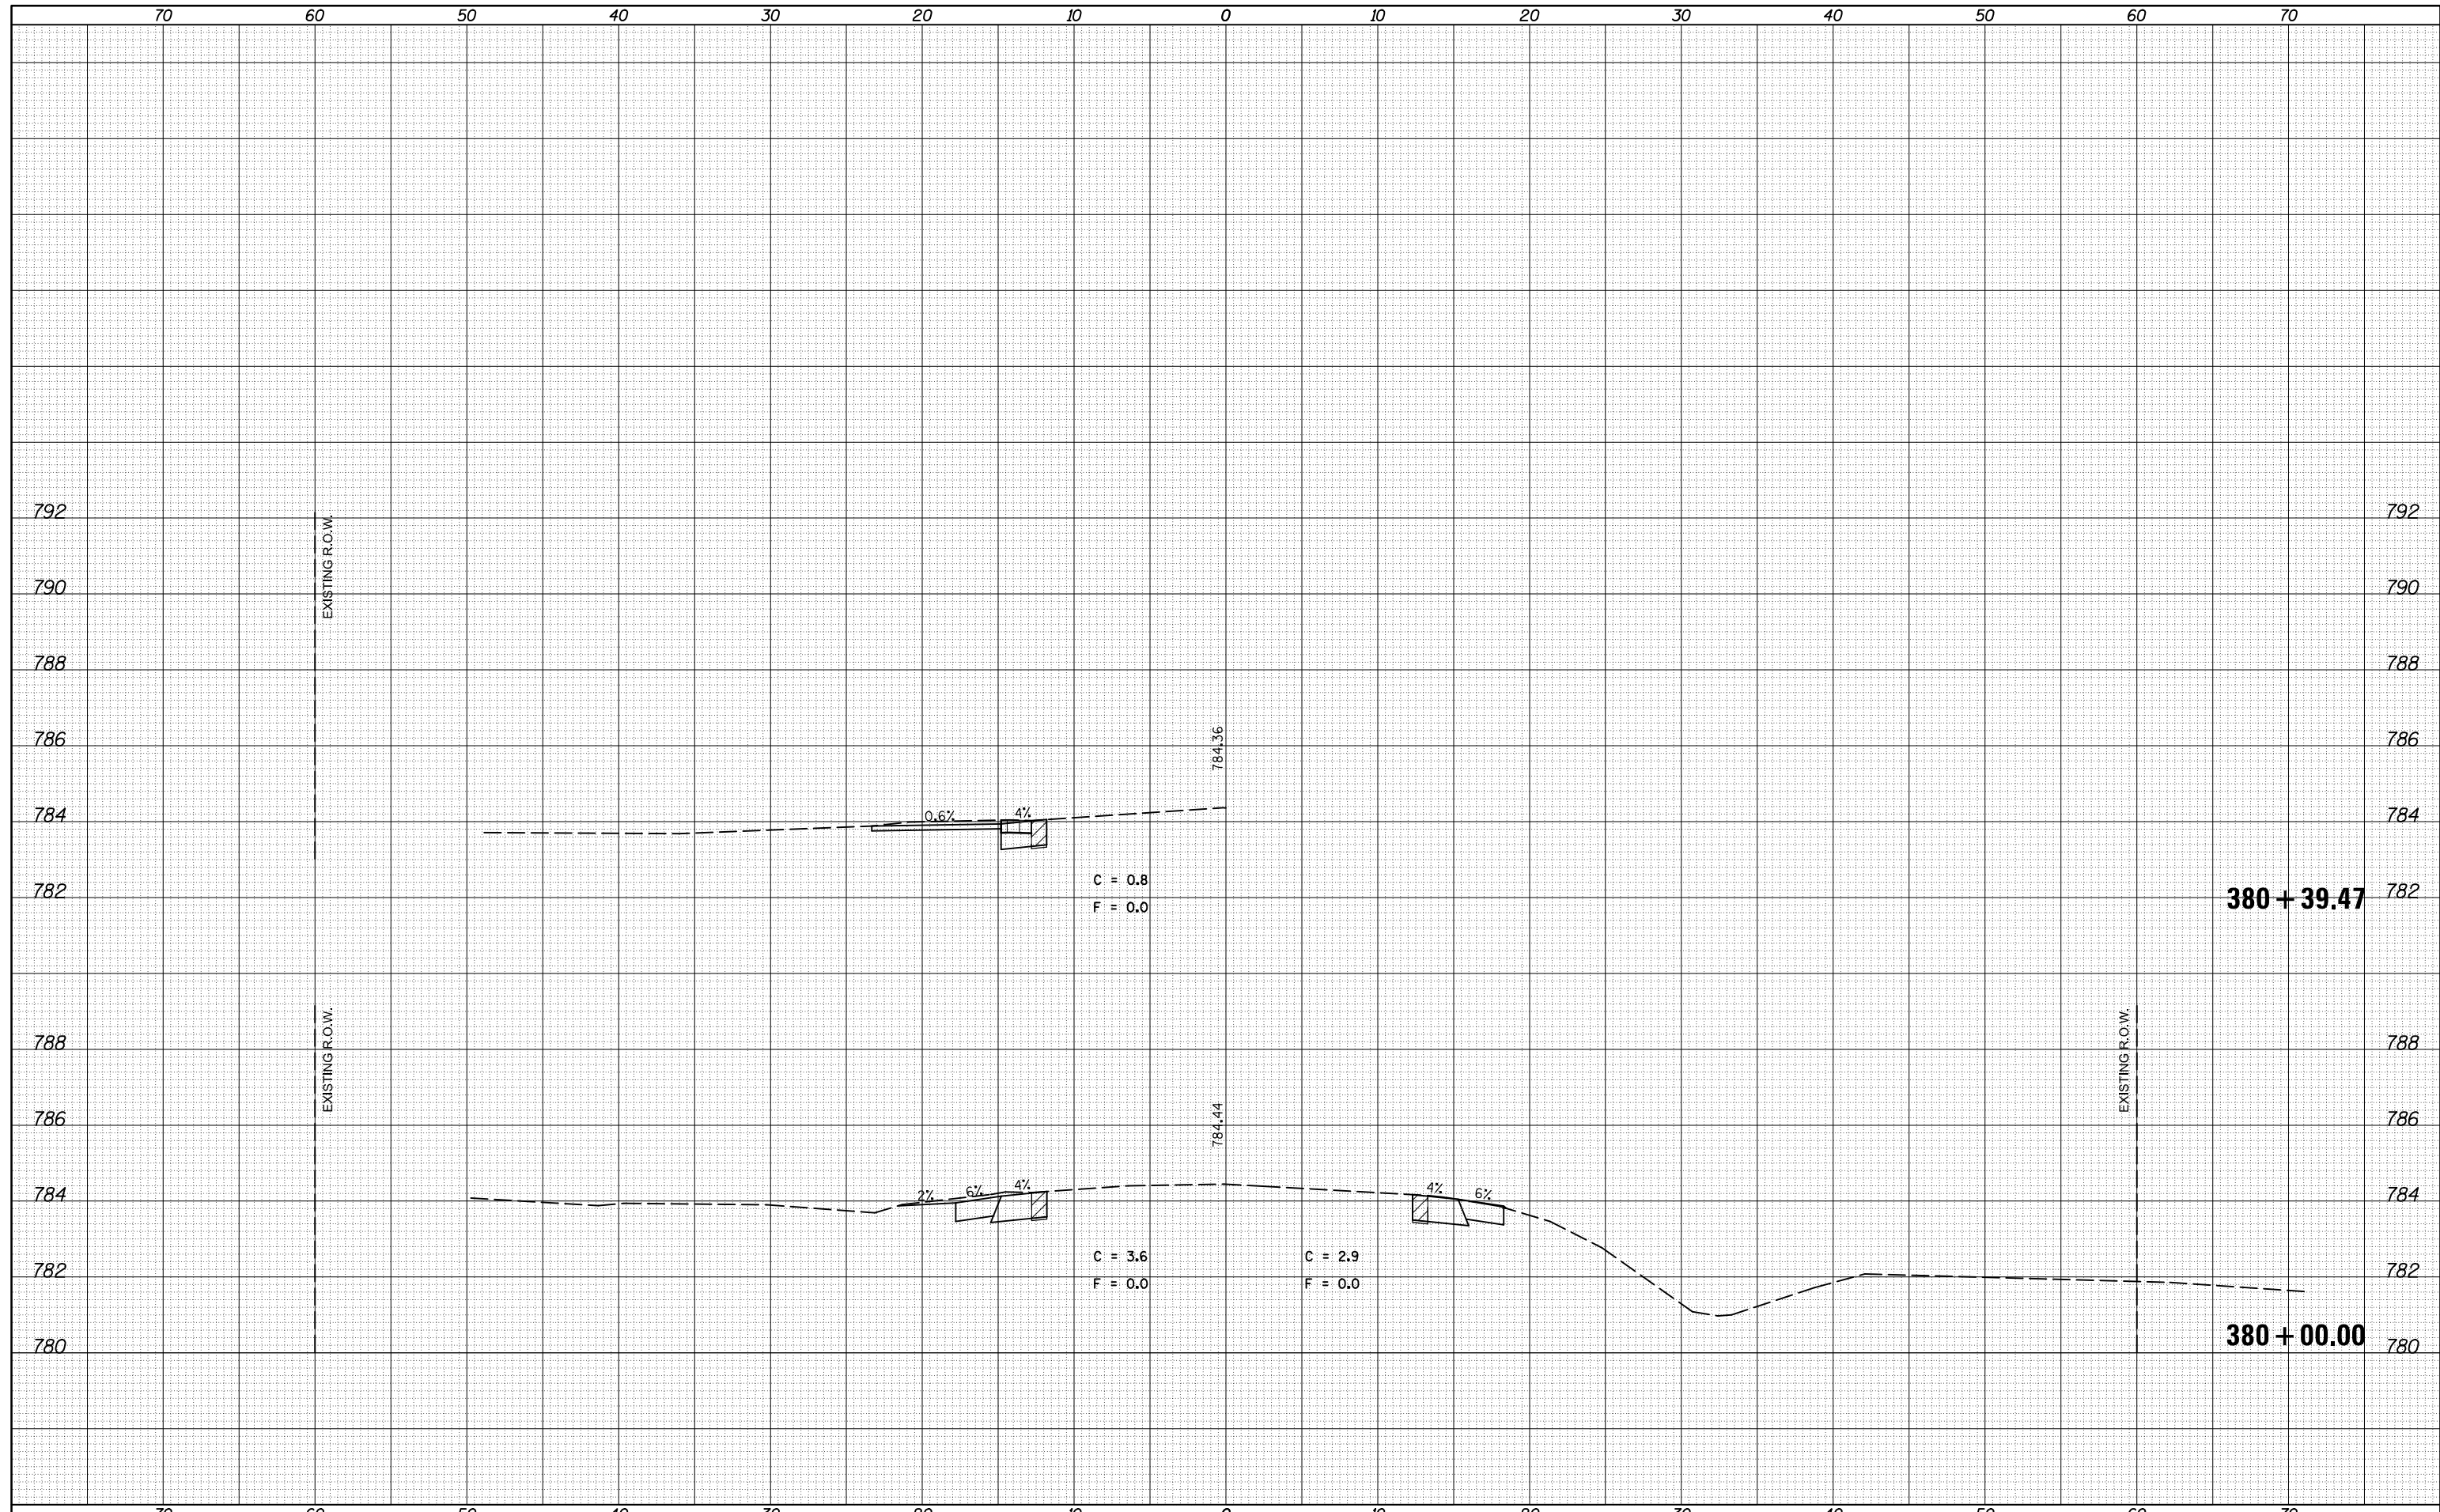

FILE NAME = c:\pw_work\p1dot\cearlockj\d0309603\0570985-sh1-xsc3f\USE.THIS.dgn
 MODELNAME

USER NAME = cealockjd	DESIGNED -	REVISIED -
DRAWN -	REVISIED -	
PLLOT SCALE = 10.0000 ' / in.	CHECKED -	REVISIED -
PLLOT DATE = 10/17/2014	DATE -	REVISIED -


**STATE OF ILLINOIS
DEPARTMENT OF TRANSPORTATION**

CROSS SECTIONS - US 136
 SCALE: SHEET 153 OF 177 SHEETS STA. 380+00.00 TO STA. 380+39.47

F.A.P. RTE.	SECTION	COUNTY	TOTAL SHEETS	SHEET NO.
709	113 I-1, CR	Champaign	252	228
			CONTRACT NO. 70985	
ILLINOIS FED. AID PROJECT				

DATE	
BY	
FINAL SURVEY	SURVEYED
NOTE BOOK	PLOTTED
NO.	TEMPLATE
	AREAS CHECKED

DATE	
BY	
ORIGINAL SURVEY	SURVEYED
NOTE BOOK	PLOTTED
NO.	TEMPLATE
	AREAS CHECKED

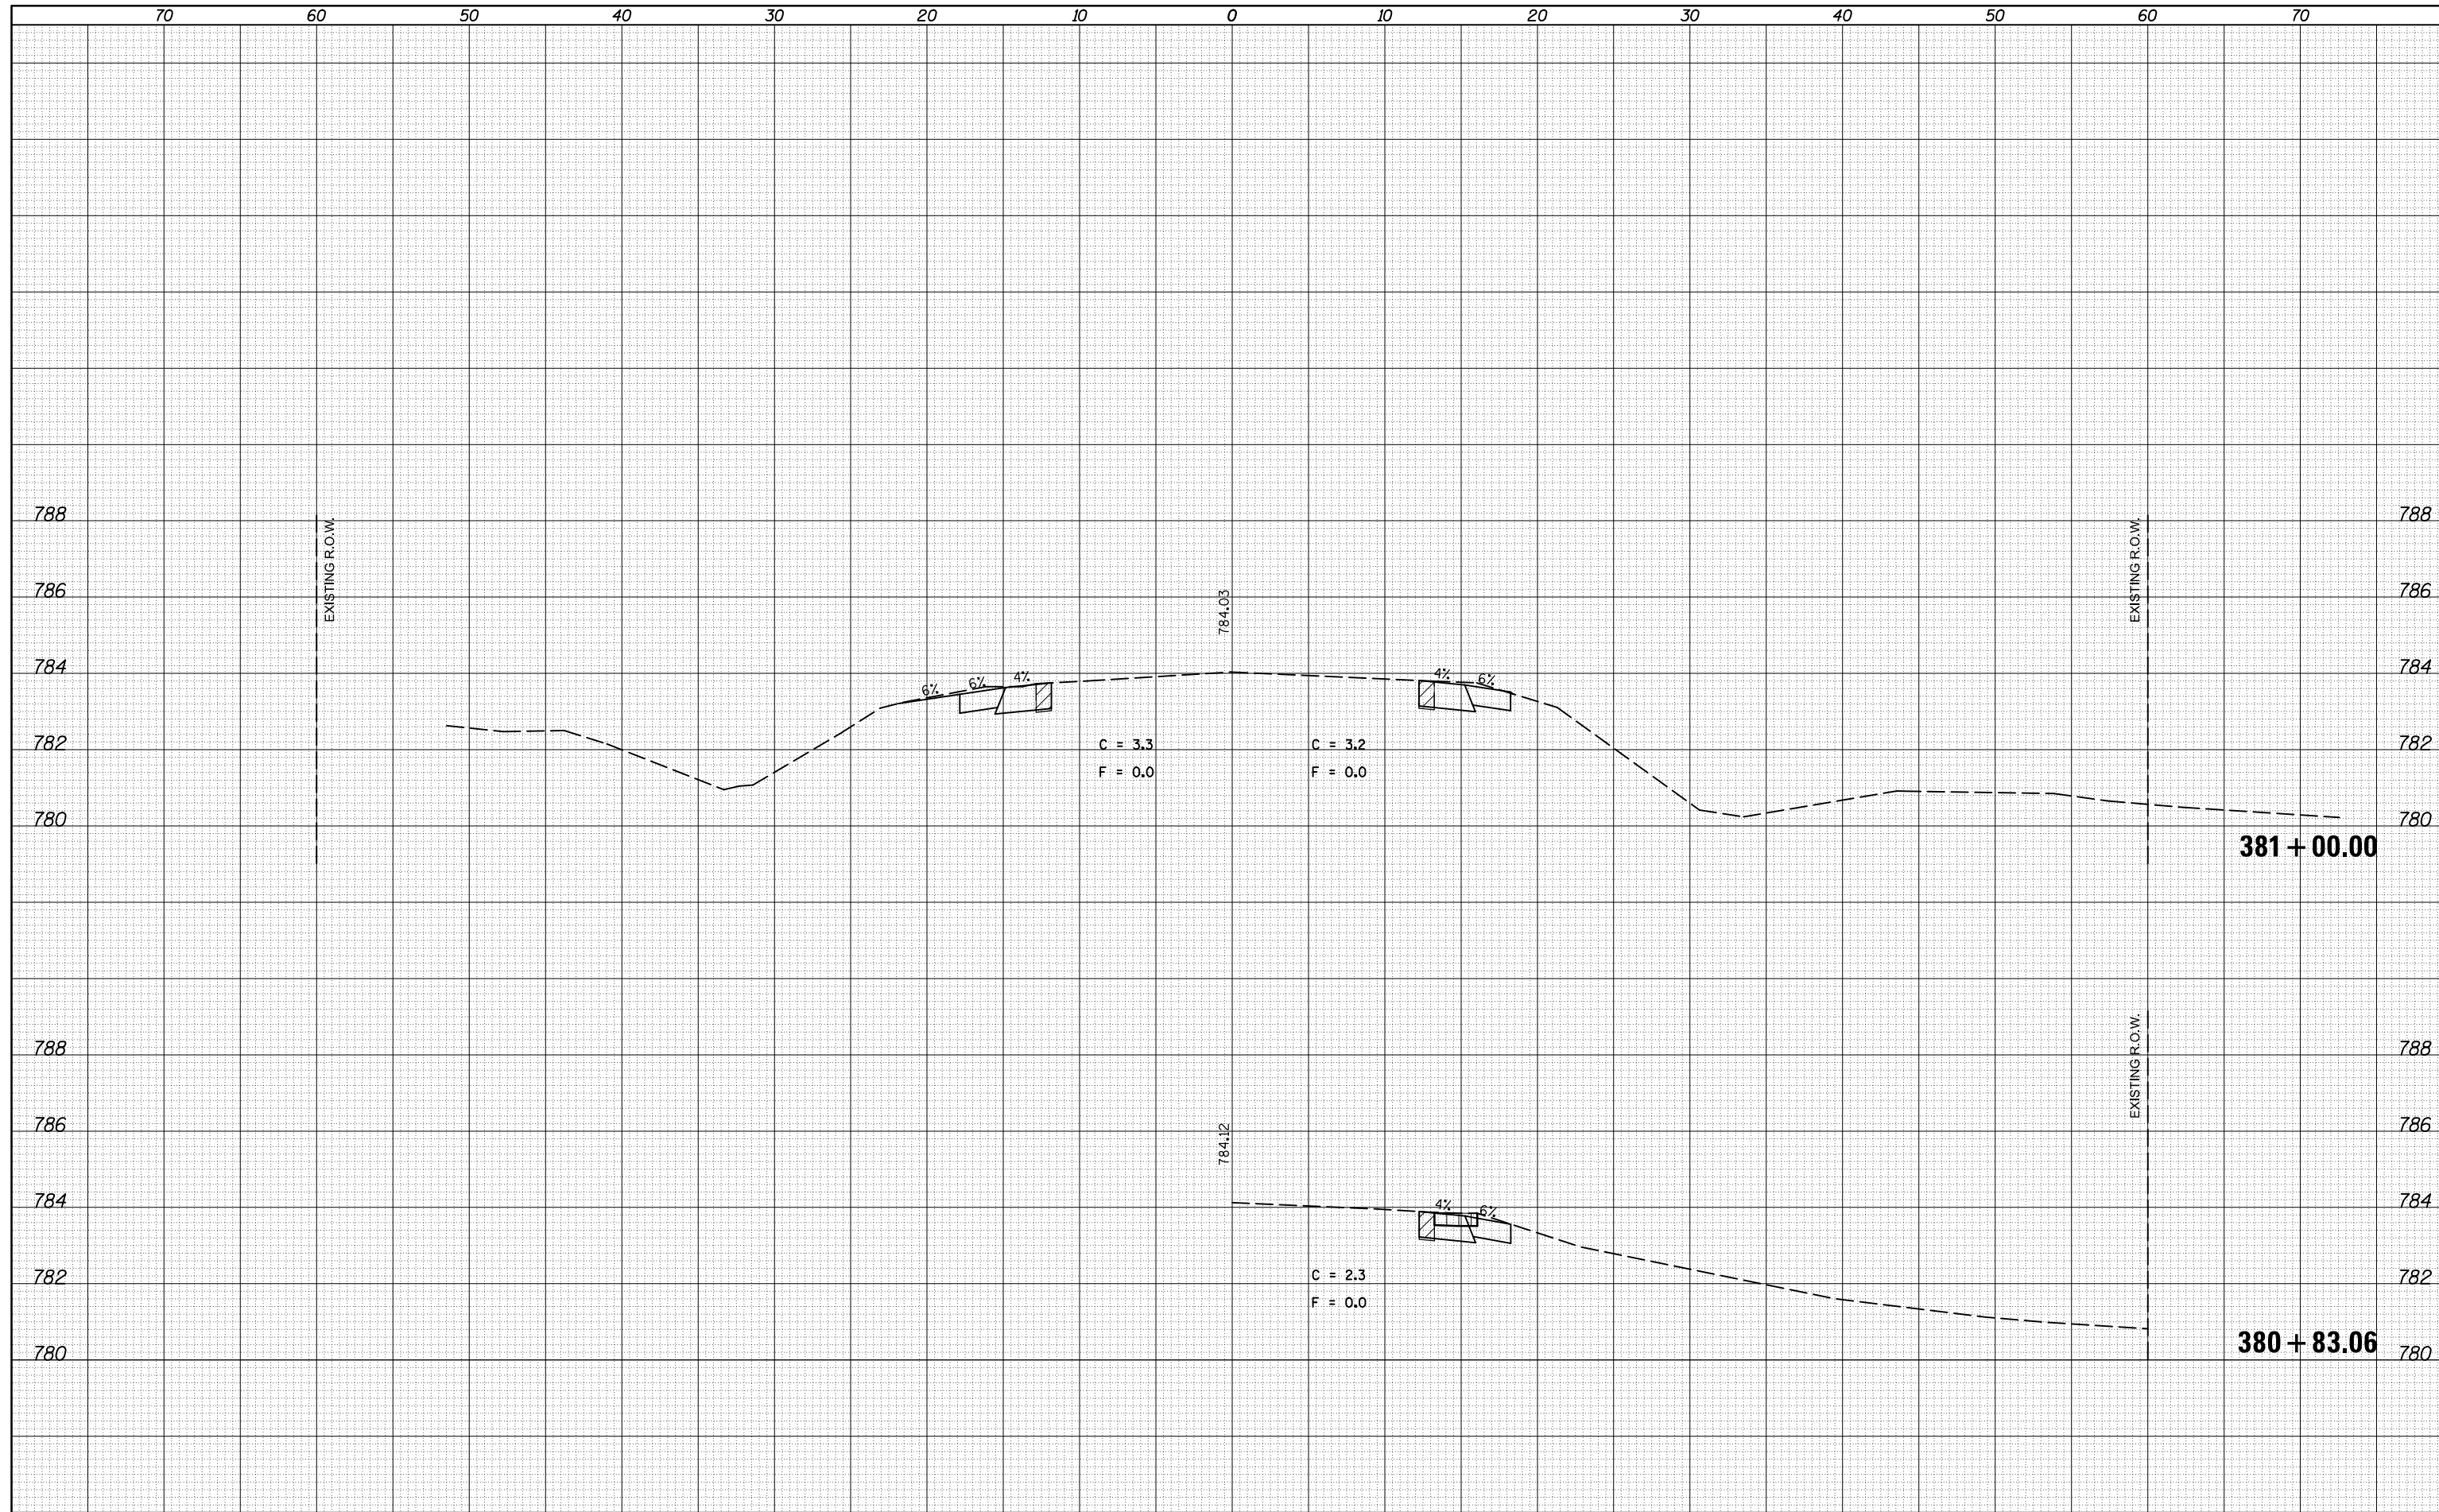

FILE NAME = c:\pw_work\pwidot\cearlockjd\d0309603\0570985-sh1-xsc3f\USE.THIS.dgn

USER NAME = cearlockjd
 DRAWN -
 CHECKED -
 DATE - 10/17/2014

DESIGNED -
 DRAWN -
 CHECKED -
 DATE -

REVISED -
 REVISED -
 REVISED -
 REVISED -

STATE OF ILLINOIS
 DEPARTMENT OF TRANSPORTATION


CROSS SECTIONS - US 136

SCALE: SHEET 154 OF 177 SHEETS STA. 380+83.06 TO STA. 381+00.00

F.A.P. RTE.	SECTION	COUNTY	TOTAL SHEETS	SHEET NO.
709	113 I-1, CR	Champaign	252	229
			CONTRACT NO. 70985	
ILLINOIS FED. AID PROJECT				

DATE	
BY	
FINAL SURVEY	SURVEYED
NOTE BOOK	PLOTTED
NO.	TEMPLATE
	AREAS CHECKED

DATE	
BY	
ORIGINAL SURVEY	SURVEYED
NOTE BOOK	PLOTTED
NO.	TEMPLATE
	AREAS CHECKED

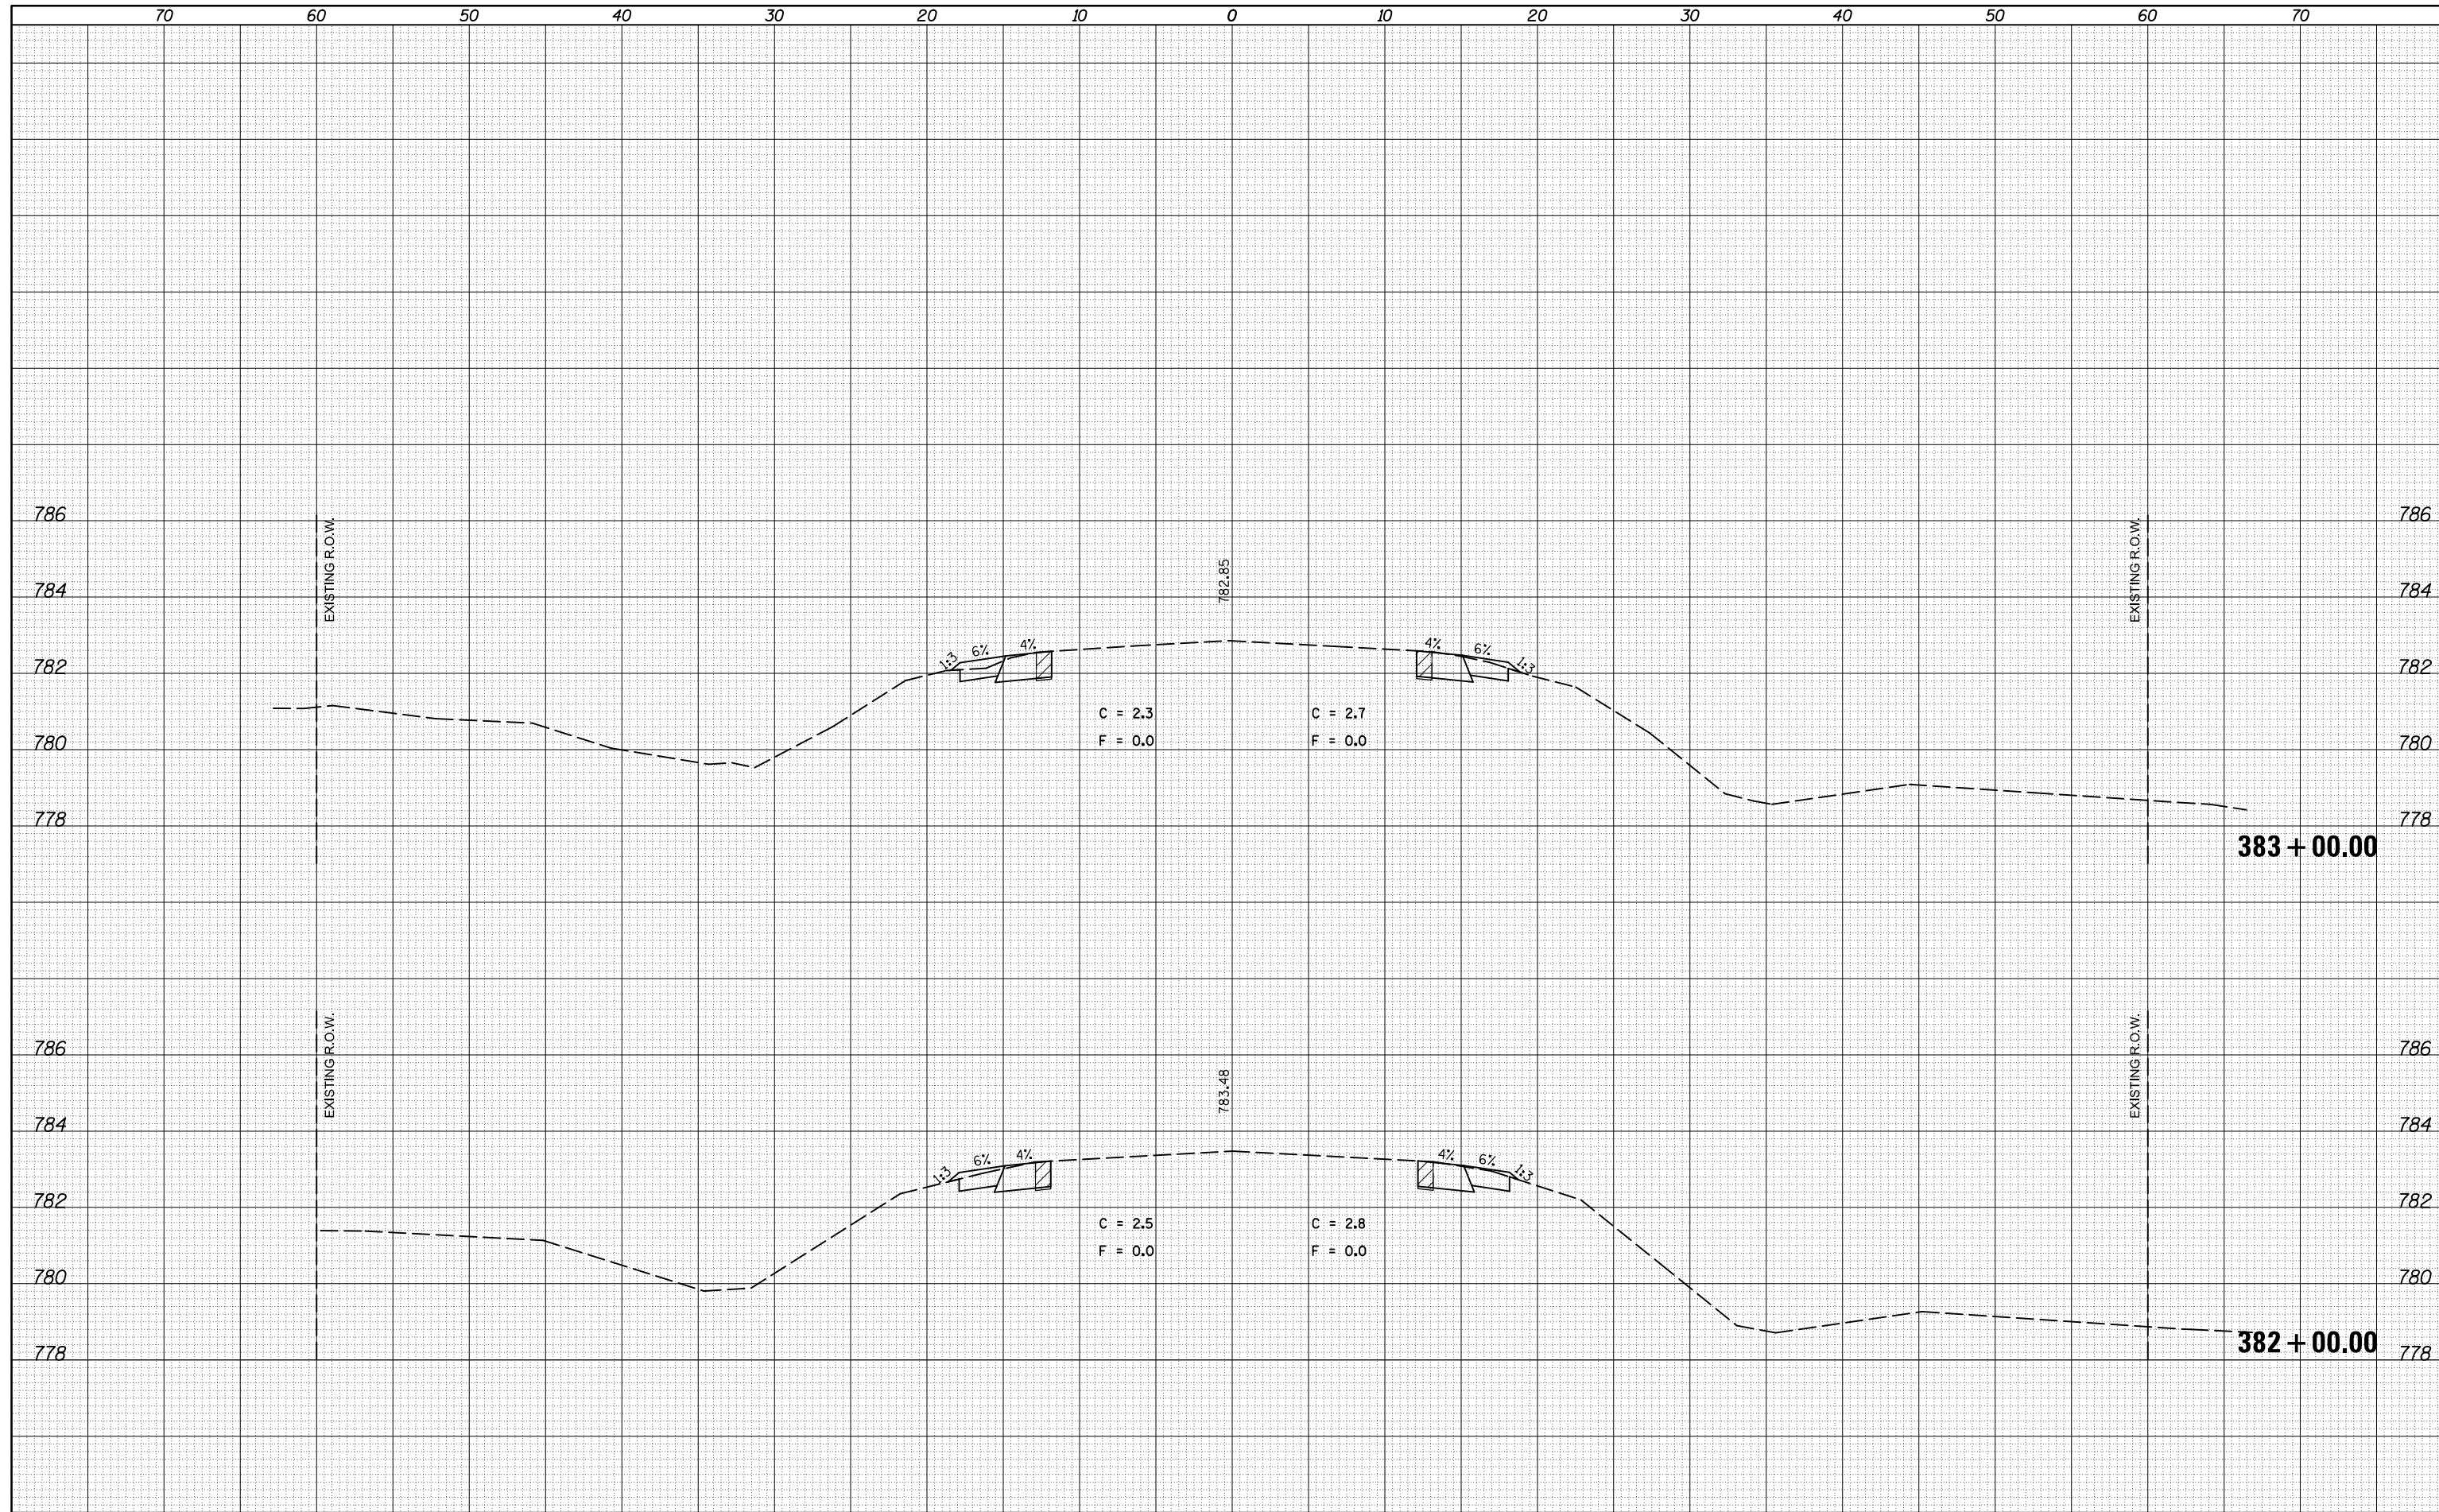

FILE NAME =
 c:\pwork\pwork\cearlockjd\0309603\0570985-
 MODELNAME

USER NAME = cearlockjd
 DESIGNED -
 DRAWN -
 CHECKED -
 DATE - 10/17/2014

REVISÉ -
 REVISÉ -
 REVISÉ -
 REVISÉ -


**STATE OF ILLINOIS
 DEPARTMENT OF TRANSPORTATION**

CROSS SECTIONS - US 136
 SCALE: SHEET 155 OF 177 SHEETS STA. 382+00.00 TO STA. 383+00.00

F.A.P. RTE.	SECTION	COUNTY	TOTAL SHEETS	SHEET NO.
709	113 I-1, CR	Champaign	252	230
			CONTRACT NO. 70985	
ILLINOIS FED. AID PROJECT				

DATE	
BY	
SURVEYED	
PLOTTED	
TEMPLATE	
AREAS	
CHECKED	
FINAL SURVEY	
NOTE BOOK	
NO.	

DATE	
BY	
SURVEYED	
PLOTTED	
TEMPLATE	
AREAS	
CHECKED	
ORIGINAL SURVEY	
NOTE BOOK	
NO.	

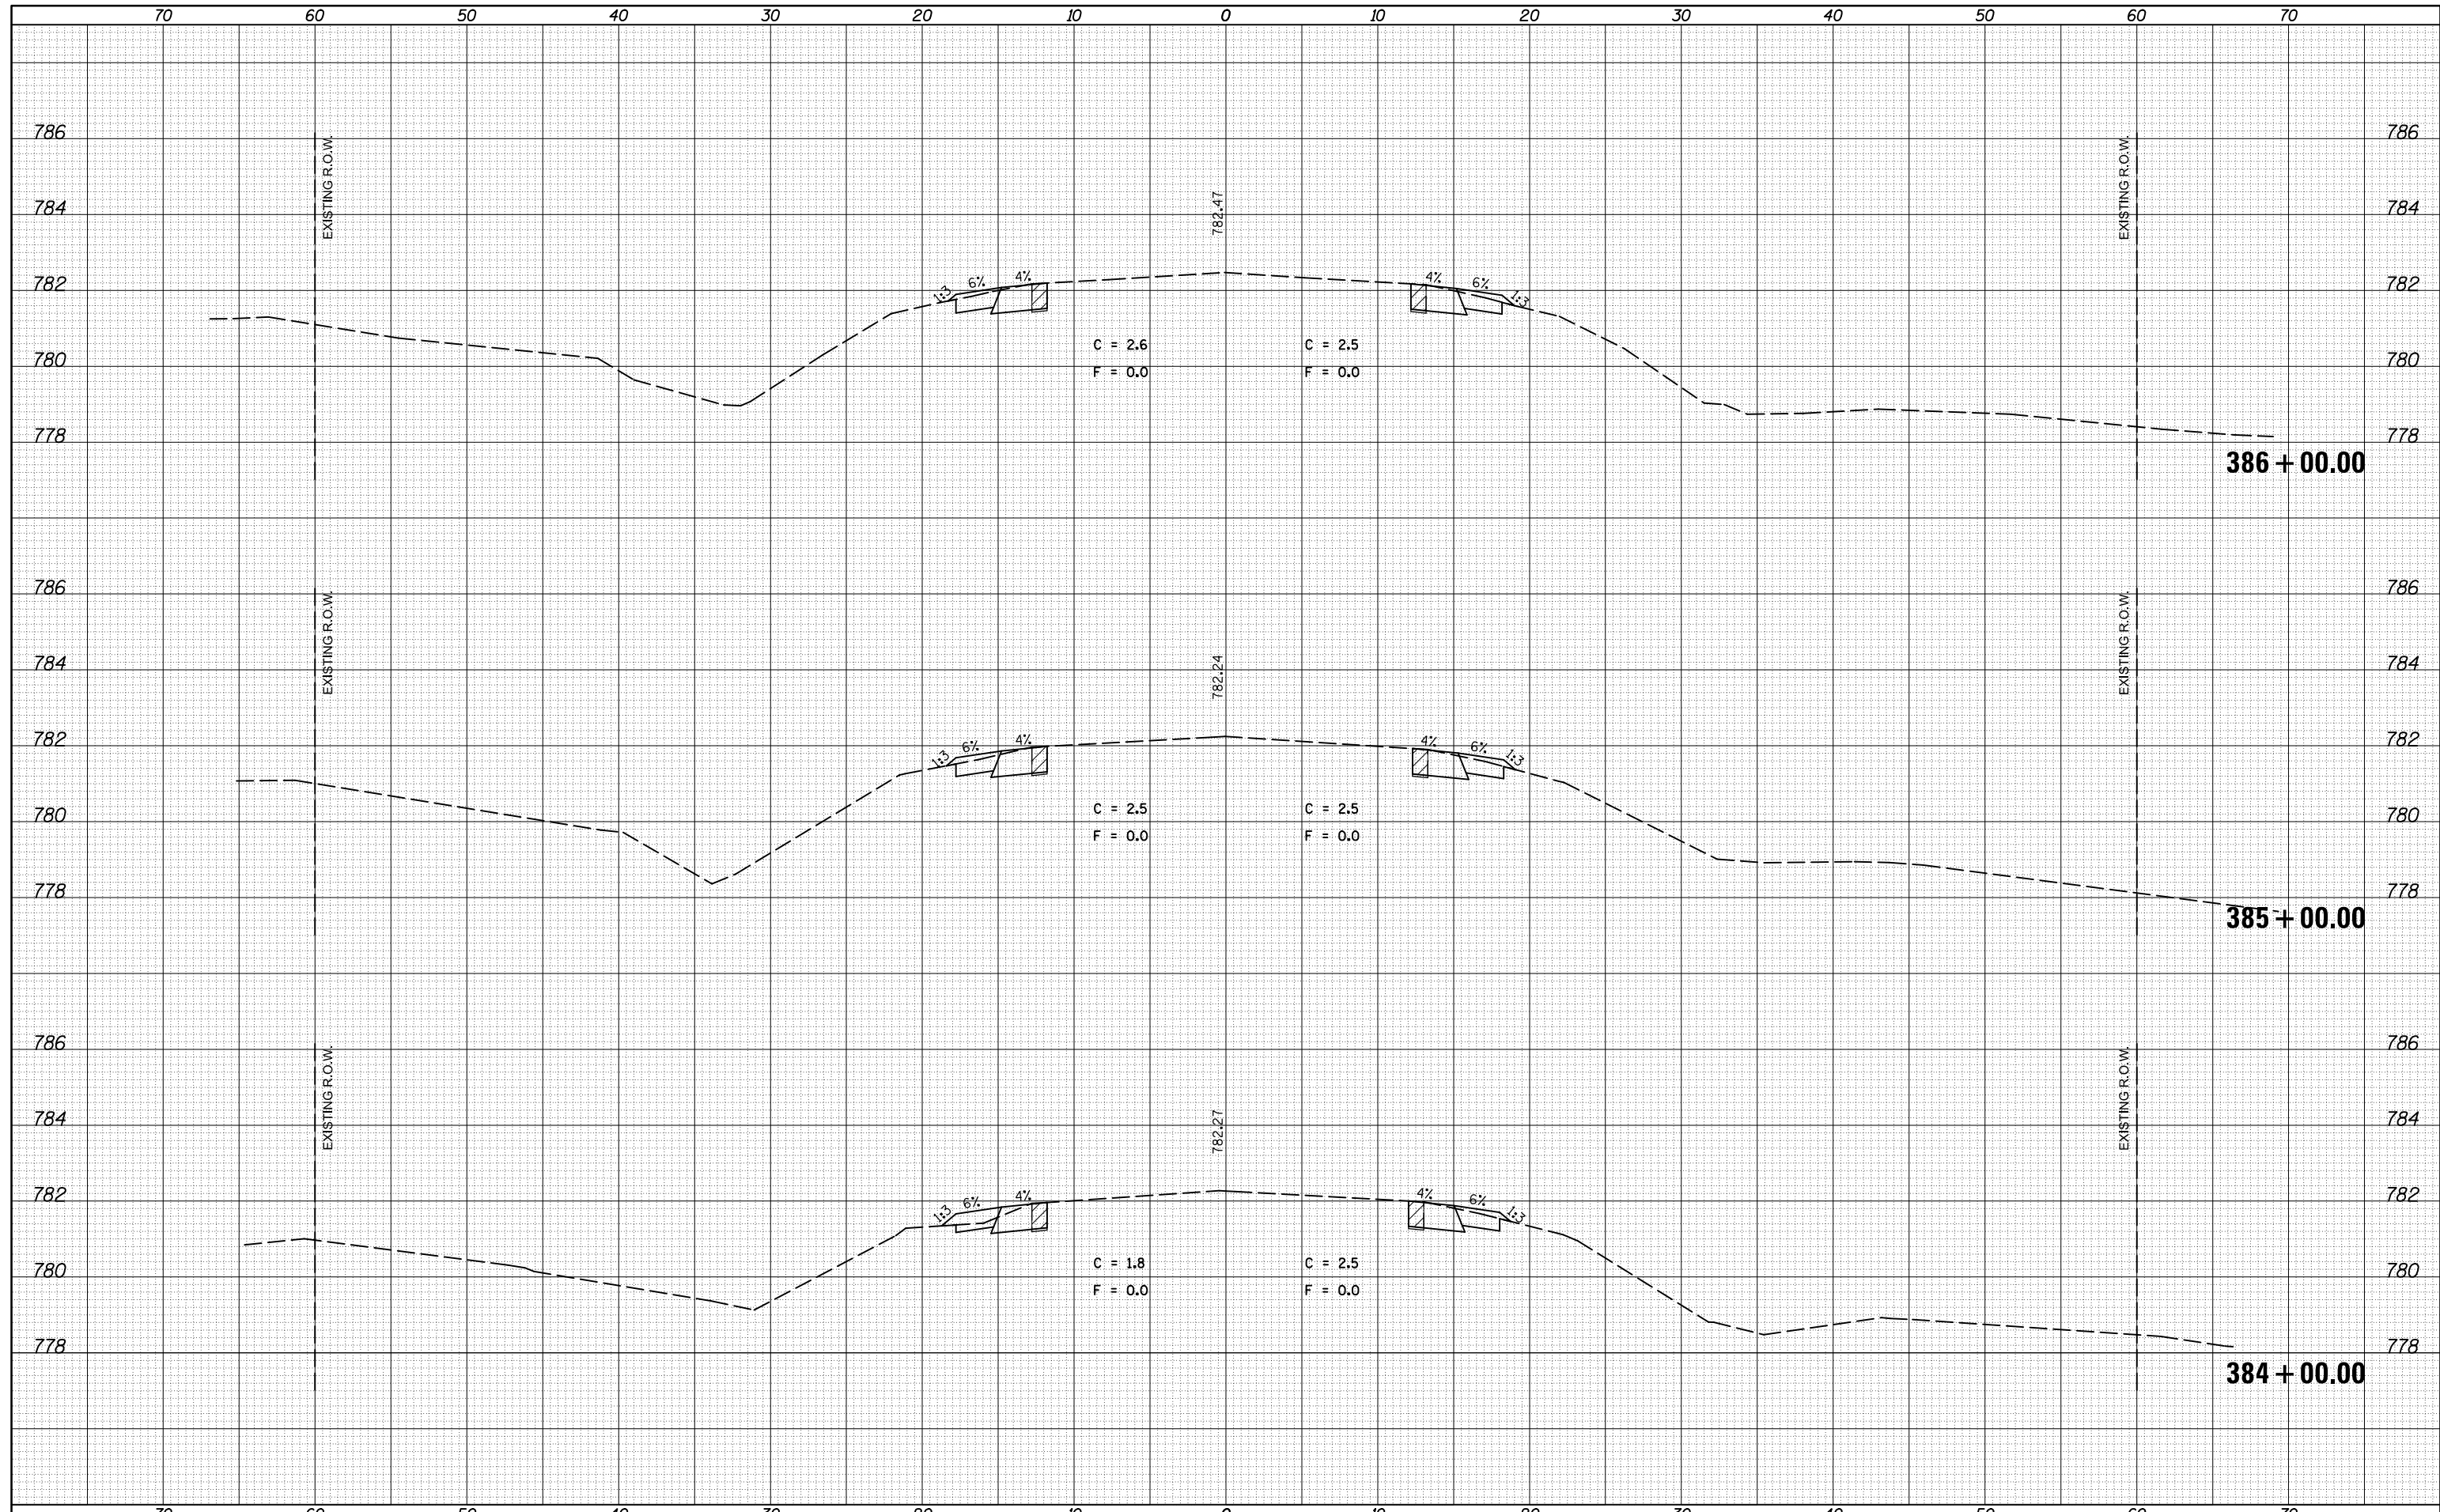

FILE NAME =
 c:\pw_work\pwidot\cearlockjd\0309603\0570985

USER NAME = cearlockjd
 DRAWN -
 CHECKED -
 DATE - 10/17/2014

DESIGNED -
 DRAWN -
 CHECKED -
 DATE -

REVISED -
 REVISED -
 REVISED -
 REVISED -

STATE OF ILLINOIS
 DEPARTMENT OF TRANSPORTATION


CROSS SECTIONS - US 136

SCALE: SHEET 156 OF 177 SHEETS STA. 384+00.00 TO STA. 386+00.00

F.A.P. RTE.	SECTION	COUNTY	TOTAL SHEETS	SHEET NO.
709	113 I-1, CR	Champaign	252	231
			CONTRACT NO. 70985	
ILLINOIS FED. AID PROJECT				


DATE	
BY	
FINAL SURVEY NO.	
SURVEYED	
PLOTTED	
TEMPLATE	
NOTE BOOK	
AREAS CHECKED	

DATE	
BY	
ORIGINAL SURVEY NO.	
SURVEYED	
PLOTTED	
TEMPLATE	
NOTE BOOK	
AREAS CHECKED	

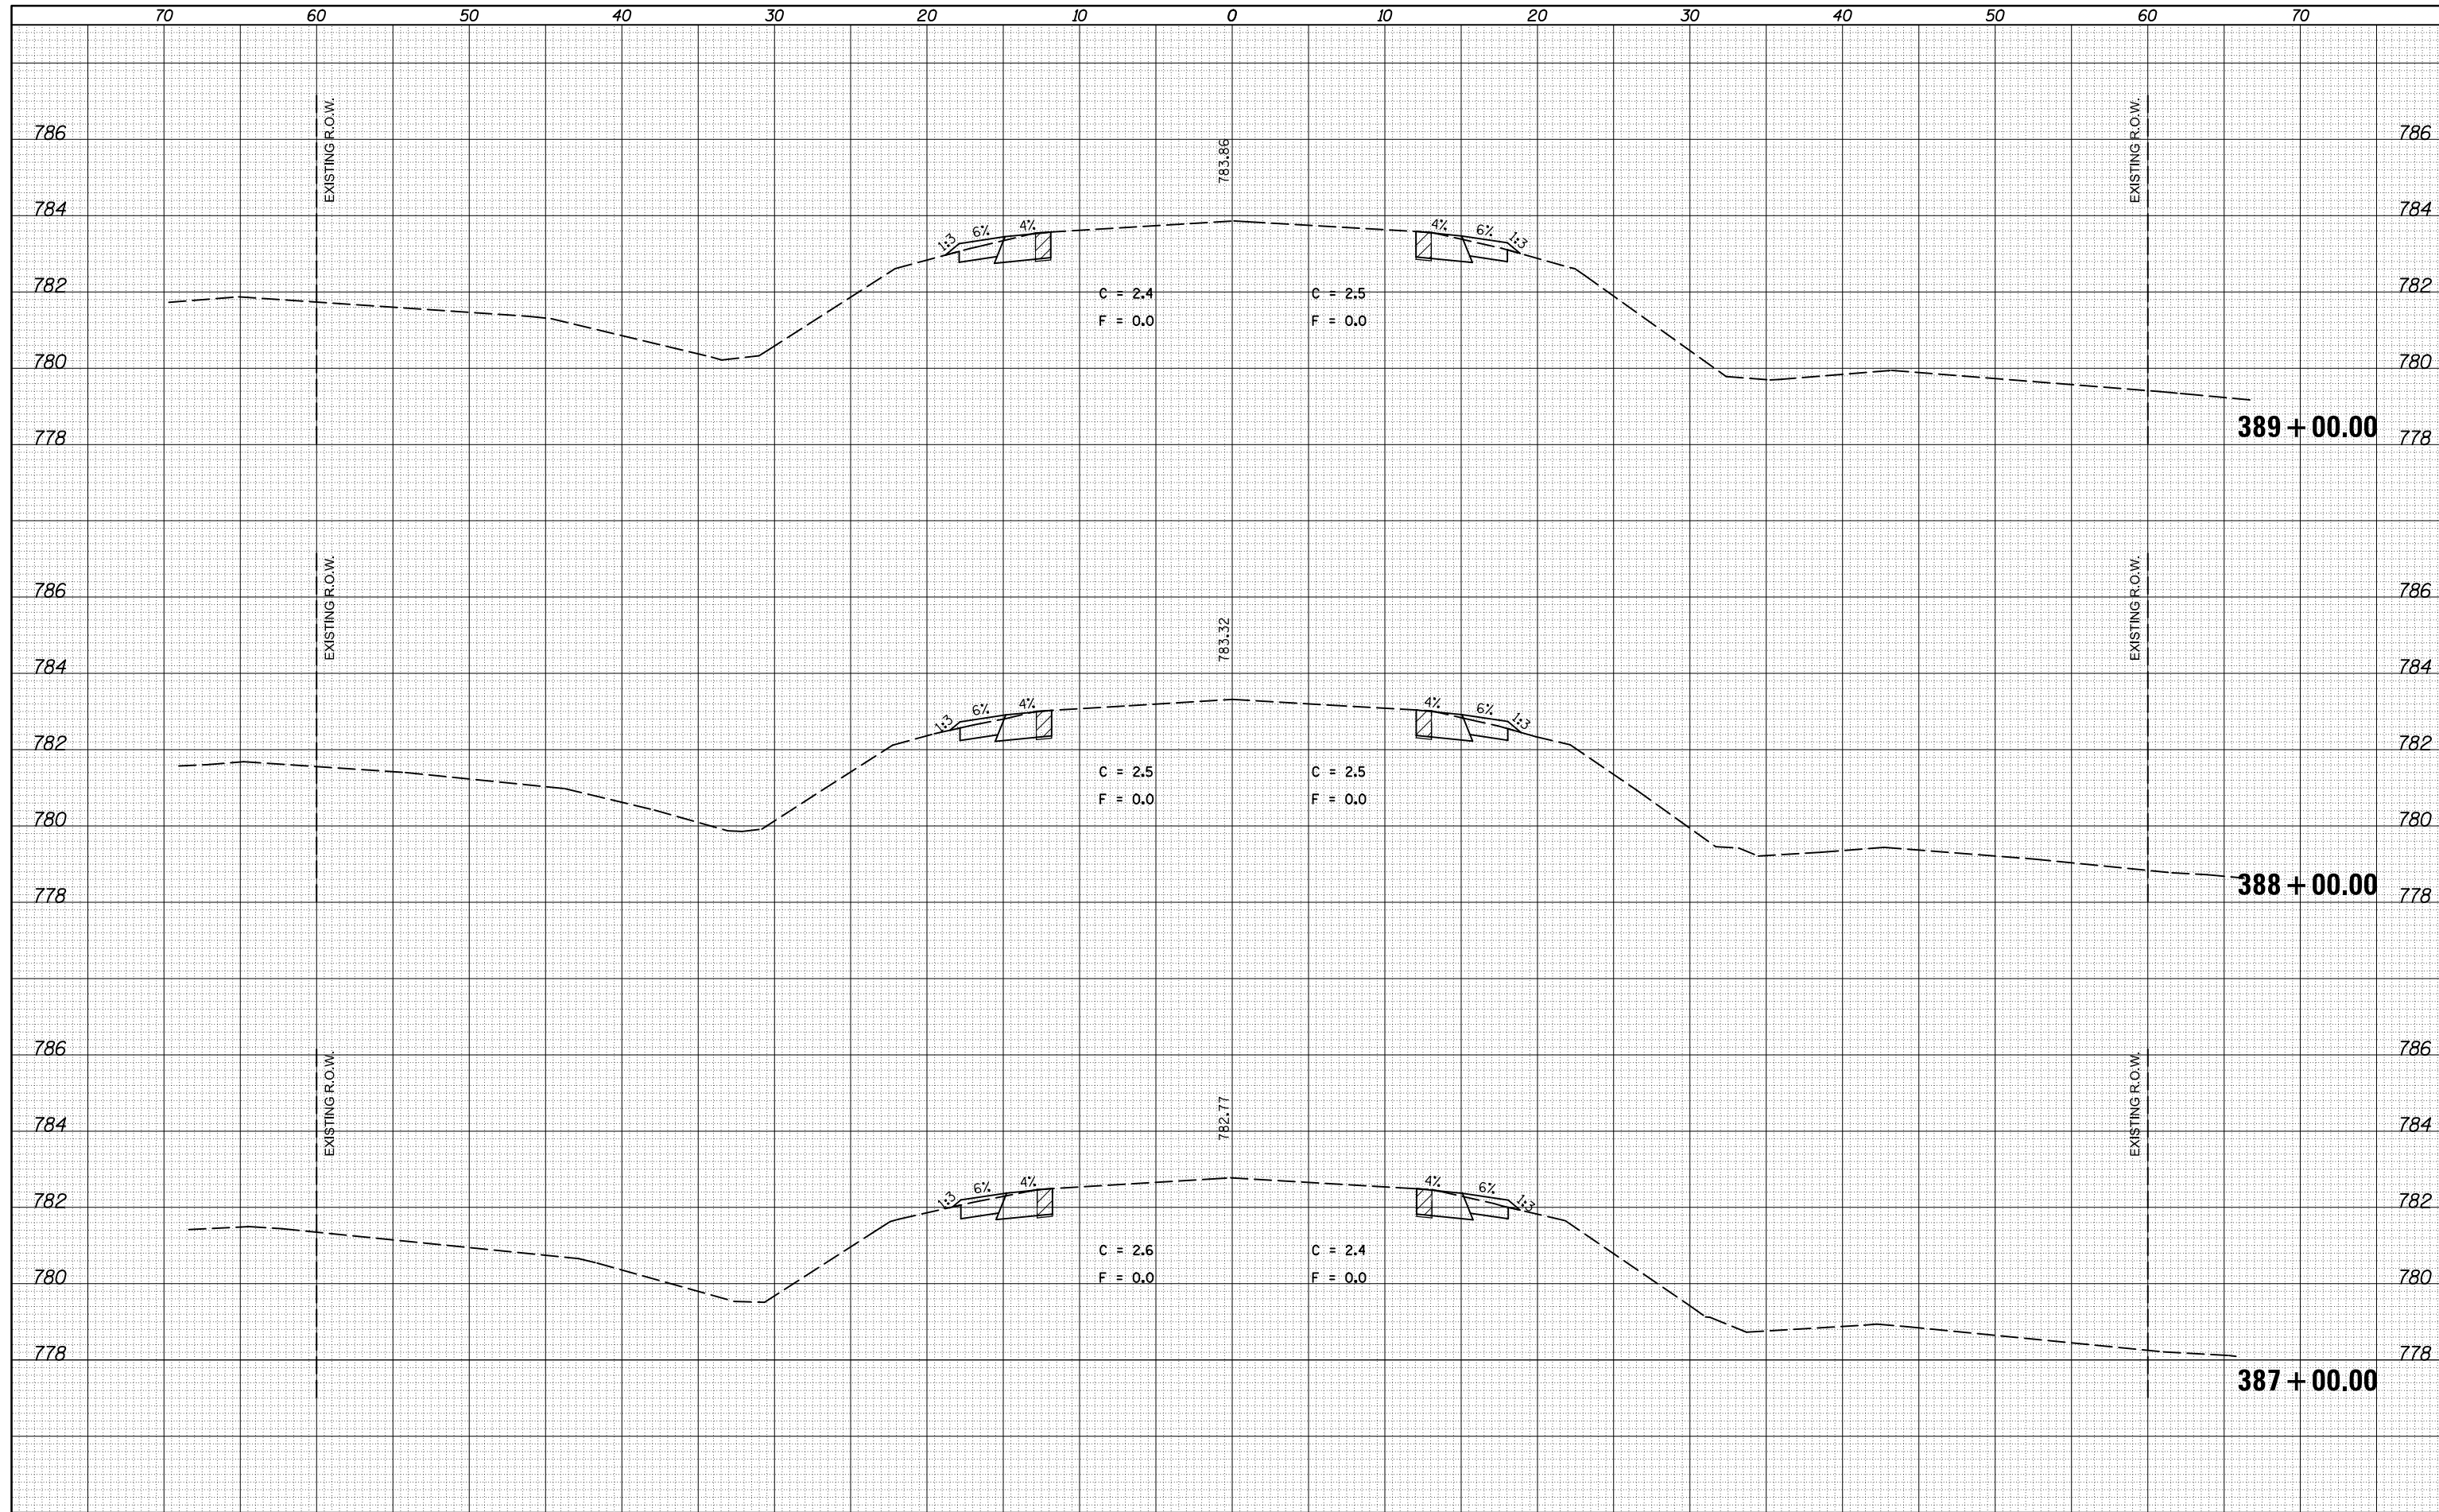

DATE	
BY	
FINAL SURVEY	SURVEYED
NOTE BOOK	PLOTTED
NO.	TEMPLATE
	AREAS CHECKED

DATE	
BY	
ORIGINAL SURVEY	SURVEYED
NOTE BOOK	PLOTTED
NO.	TEMPLATE
	AREAS CHECKED

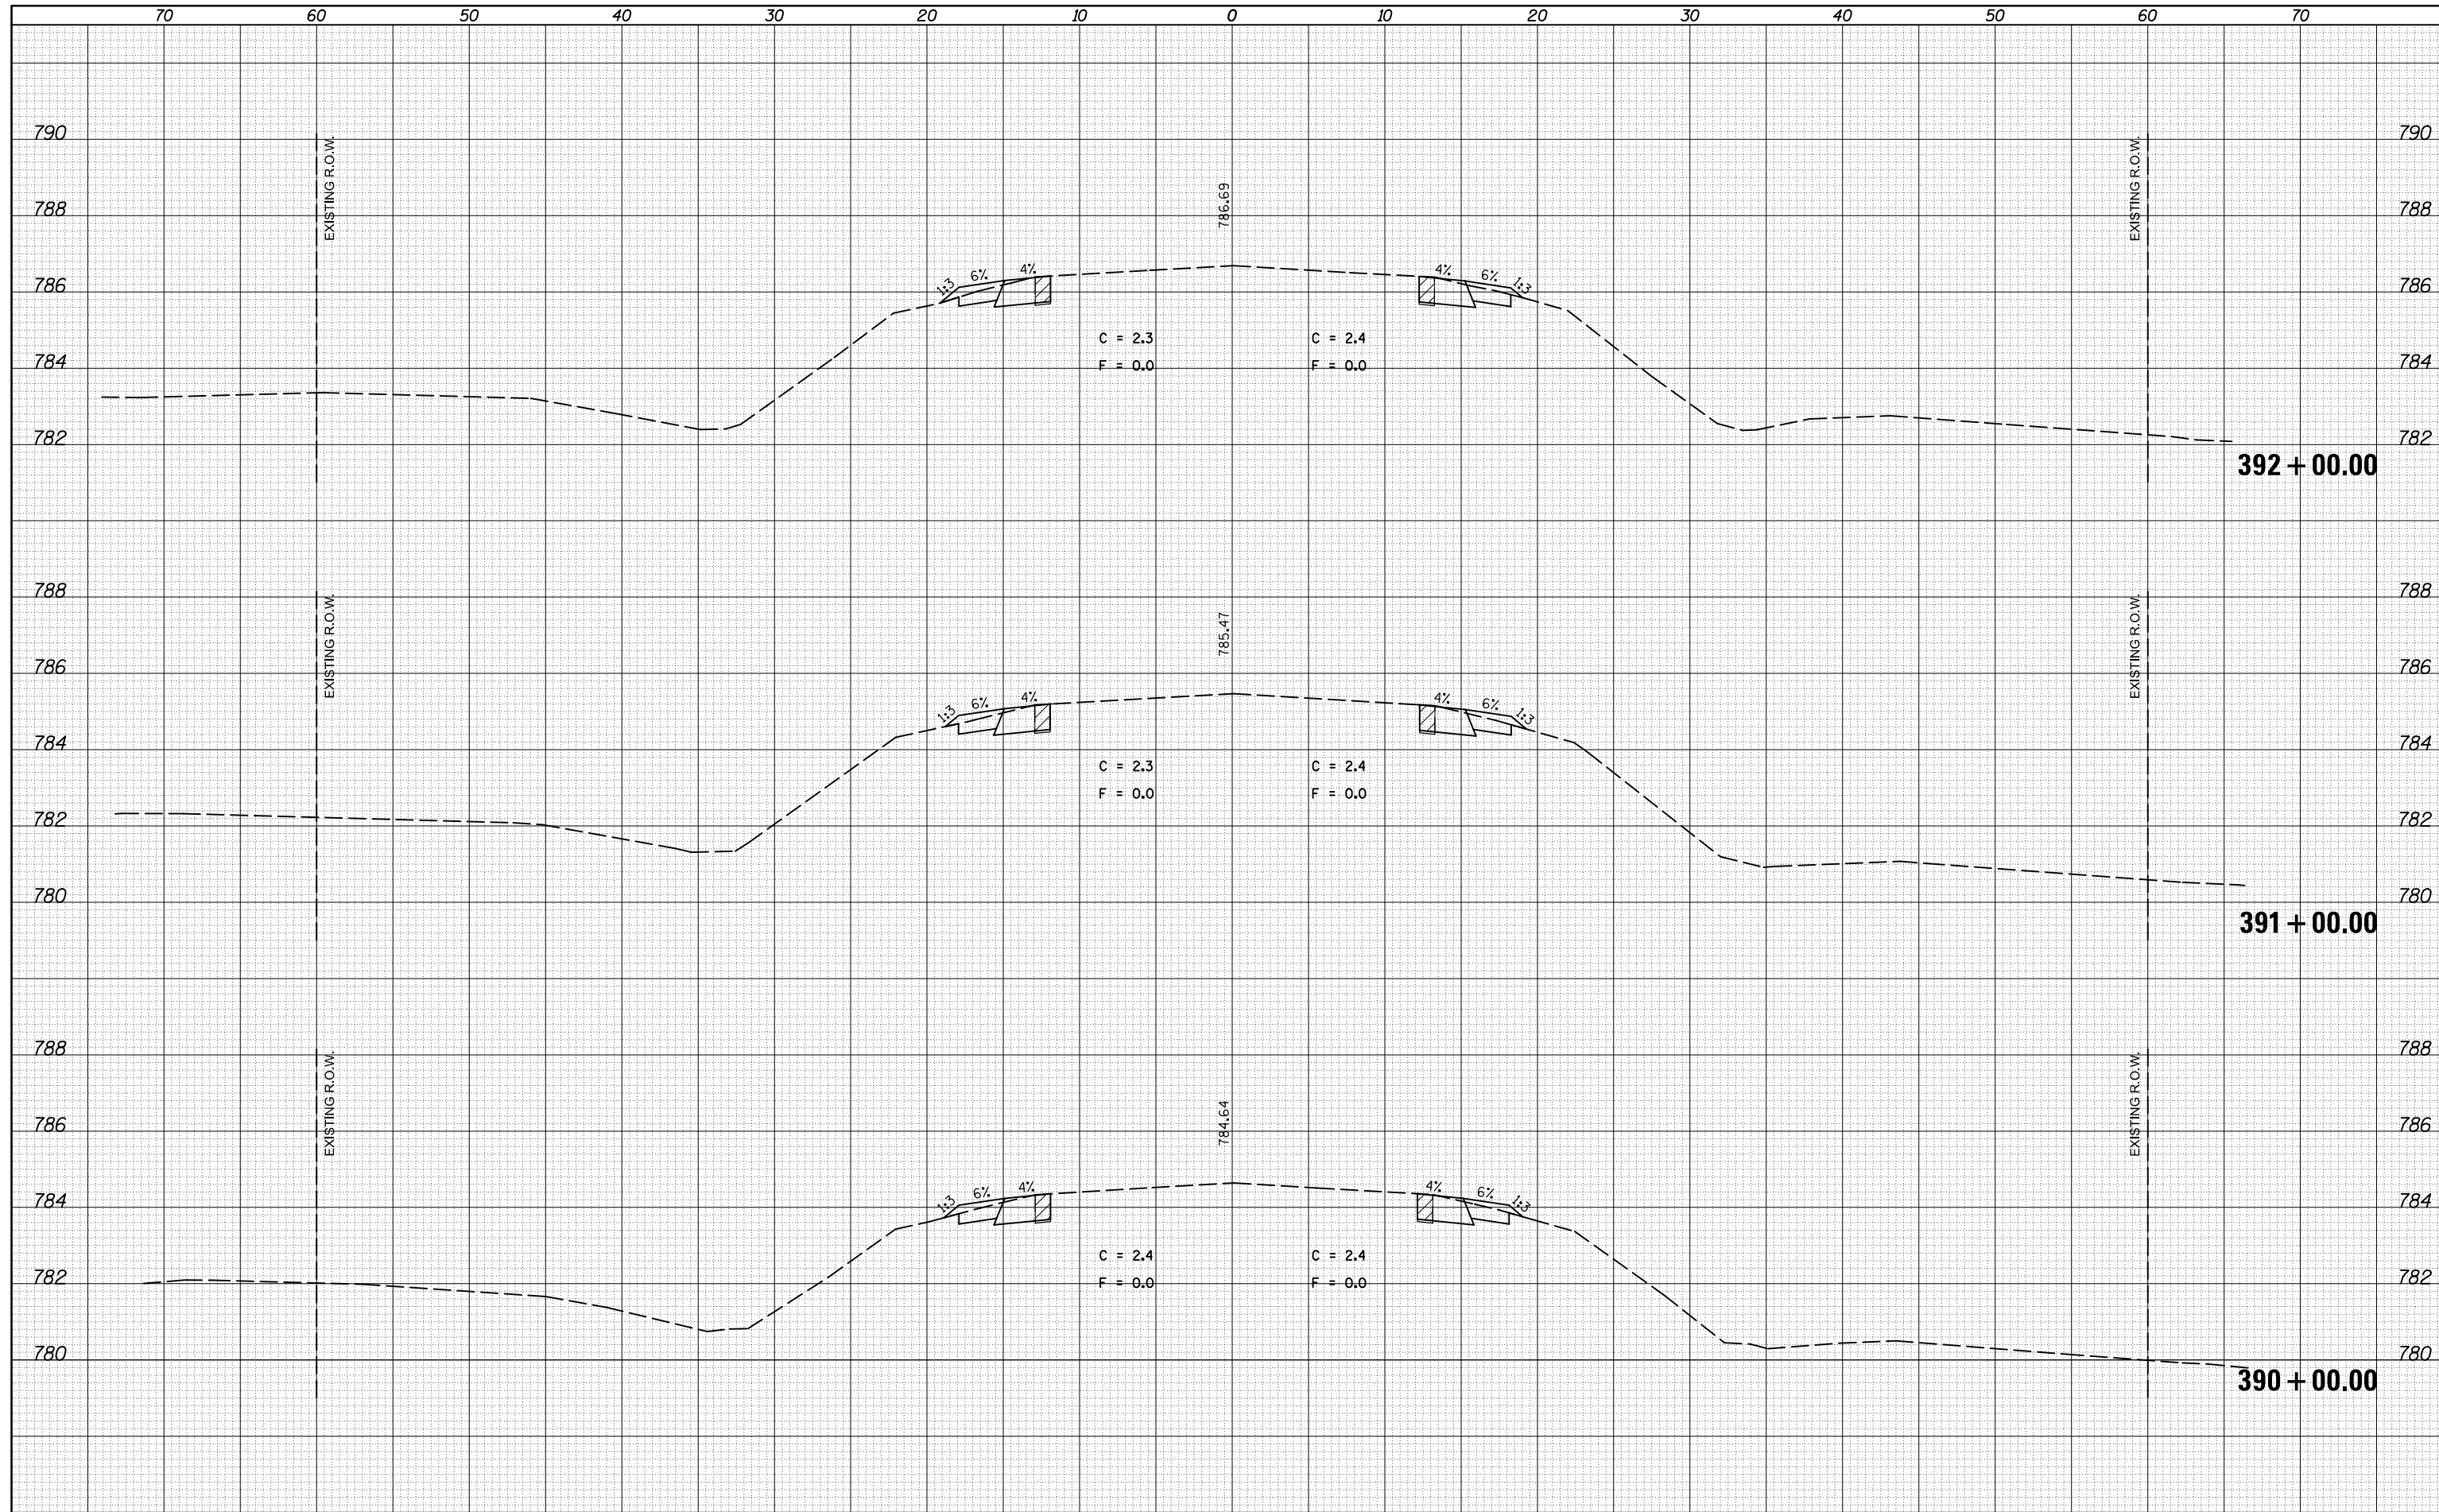

FILE NAME = c:\pw_work\p1dot\cearlockjd\0309603\0570985-
 MODELNAME

USER NAME = cearlockjd
 DESIGNED -
 DRAWN -
 CHECKED -
 DATE - 10/17/2014

REVISIED -
 REVISIED -
 REVISIED -
 REVISIED -

STATE OF ILLINOIS
 DEPARTMENT OF TRANSPORTATION


CROSS SECTIONS - US 136

SCALE: SHEET 158 OF 177 SHEETS STA. 390+00.00 TO STA. 392+00.00

F.A.P. RTE.	SECTION	COUNTY	TOTAL SHEETS	SHEET NO.
709	113 I-1, CR	Champaign	252	233
			CONTRACT NO. 70985	
ILLINOIS FED. AID PROJECT				

DATE	
BY	
FINAL SURVEY NO.	
SURVEYED PLOTTED	
TEMPLATE AREAS CHECKED	
NOTE BOOK AREAS CHECKED	

DATE	
BY	
ORIGINAL SURVEY NO.	
SURVEYED PLOTTED	
TEMPLATE AREAS CHECKED	
NOTE BOOK AREAS CHECKED	

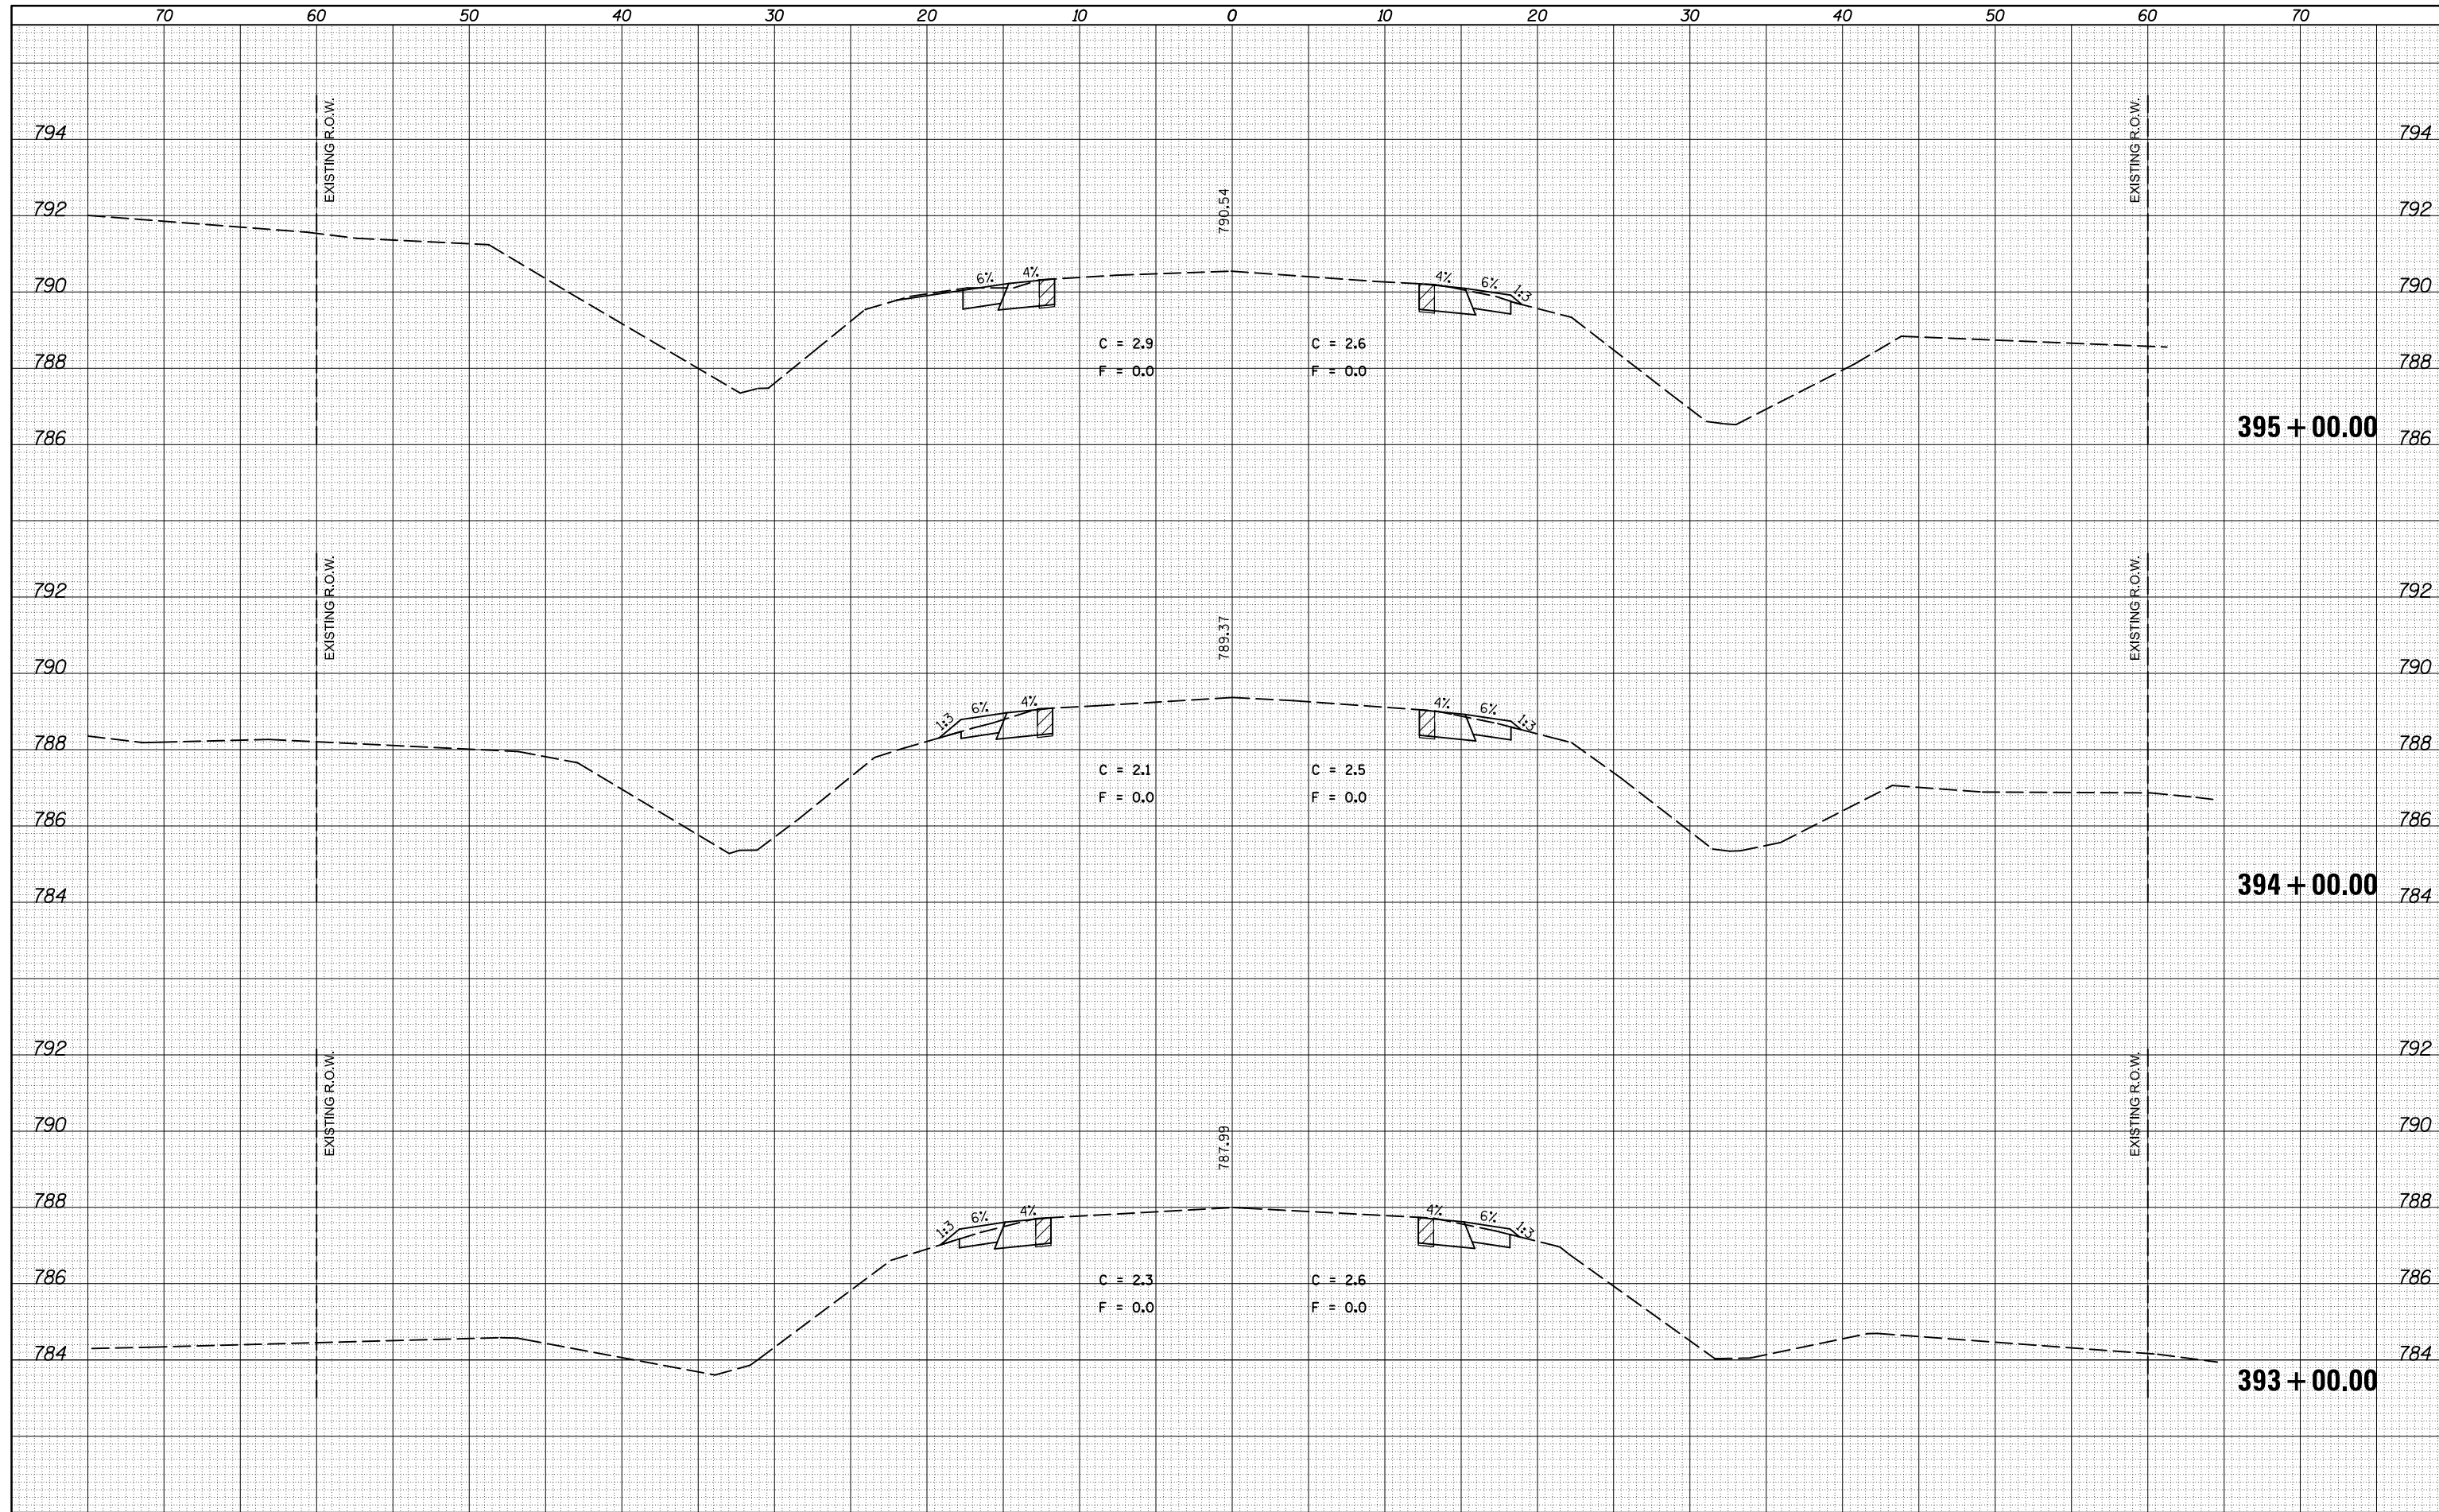

FILE NAME = c:\pwwork\pwwork\cearlockjd\0309603\0570985-1\sheet-xsc3f\USE.THIS.dgn
 MODELNAME

USER NAME = cearlockjd	DESIGNED -	REVISED -
PLOT SCALE = 10.0000' / in.	DRAWN -	REVISED -
PLOT DATE = 10/17/2014	CHECKED -	REVISED -
	DATE -	REVISED -

**STATE OF ILLINOIS
DEPARTMENT OF TRANSPORTATION**


CROSS SECTIONS - US 136

SCALE: SHEET 159 OF 177 SHEETS STA. 393+00.00 TO STA. 395+00.00

F.A.P. RTE.	SECTION	COUNTY	TOTAL SHEETS	SHEET NO.
709	113 I-1, CR	Champaign	252	234
			CONTRACT NO.	70985
ILLINOIS FED. AID PROJECT				

DATE	
BY	
FINAL SURVEY	SURVEYED
NOTE BOOK	PLOTTED
NO.	TEMPLATE
	AREAS CHECKED

DATE	
BY	
ORIGINAL SURVEY	SURVEYED
NOTE BOOK	PLOTTED
NO.	TEMPLATE
	AREAS CHECKED

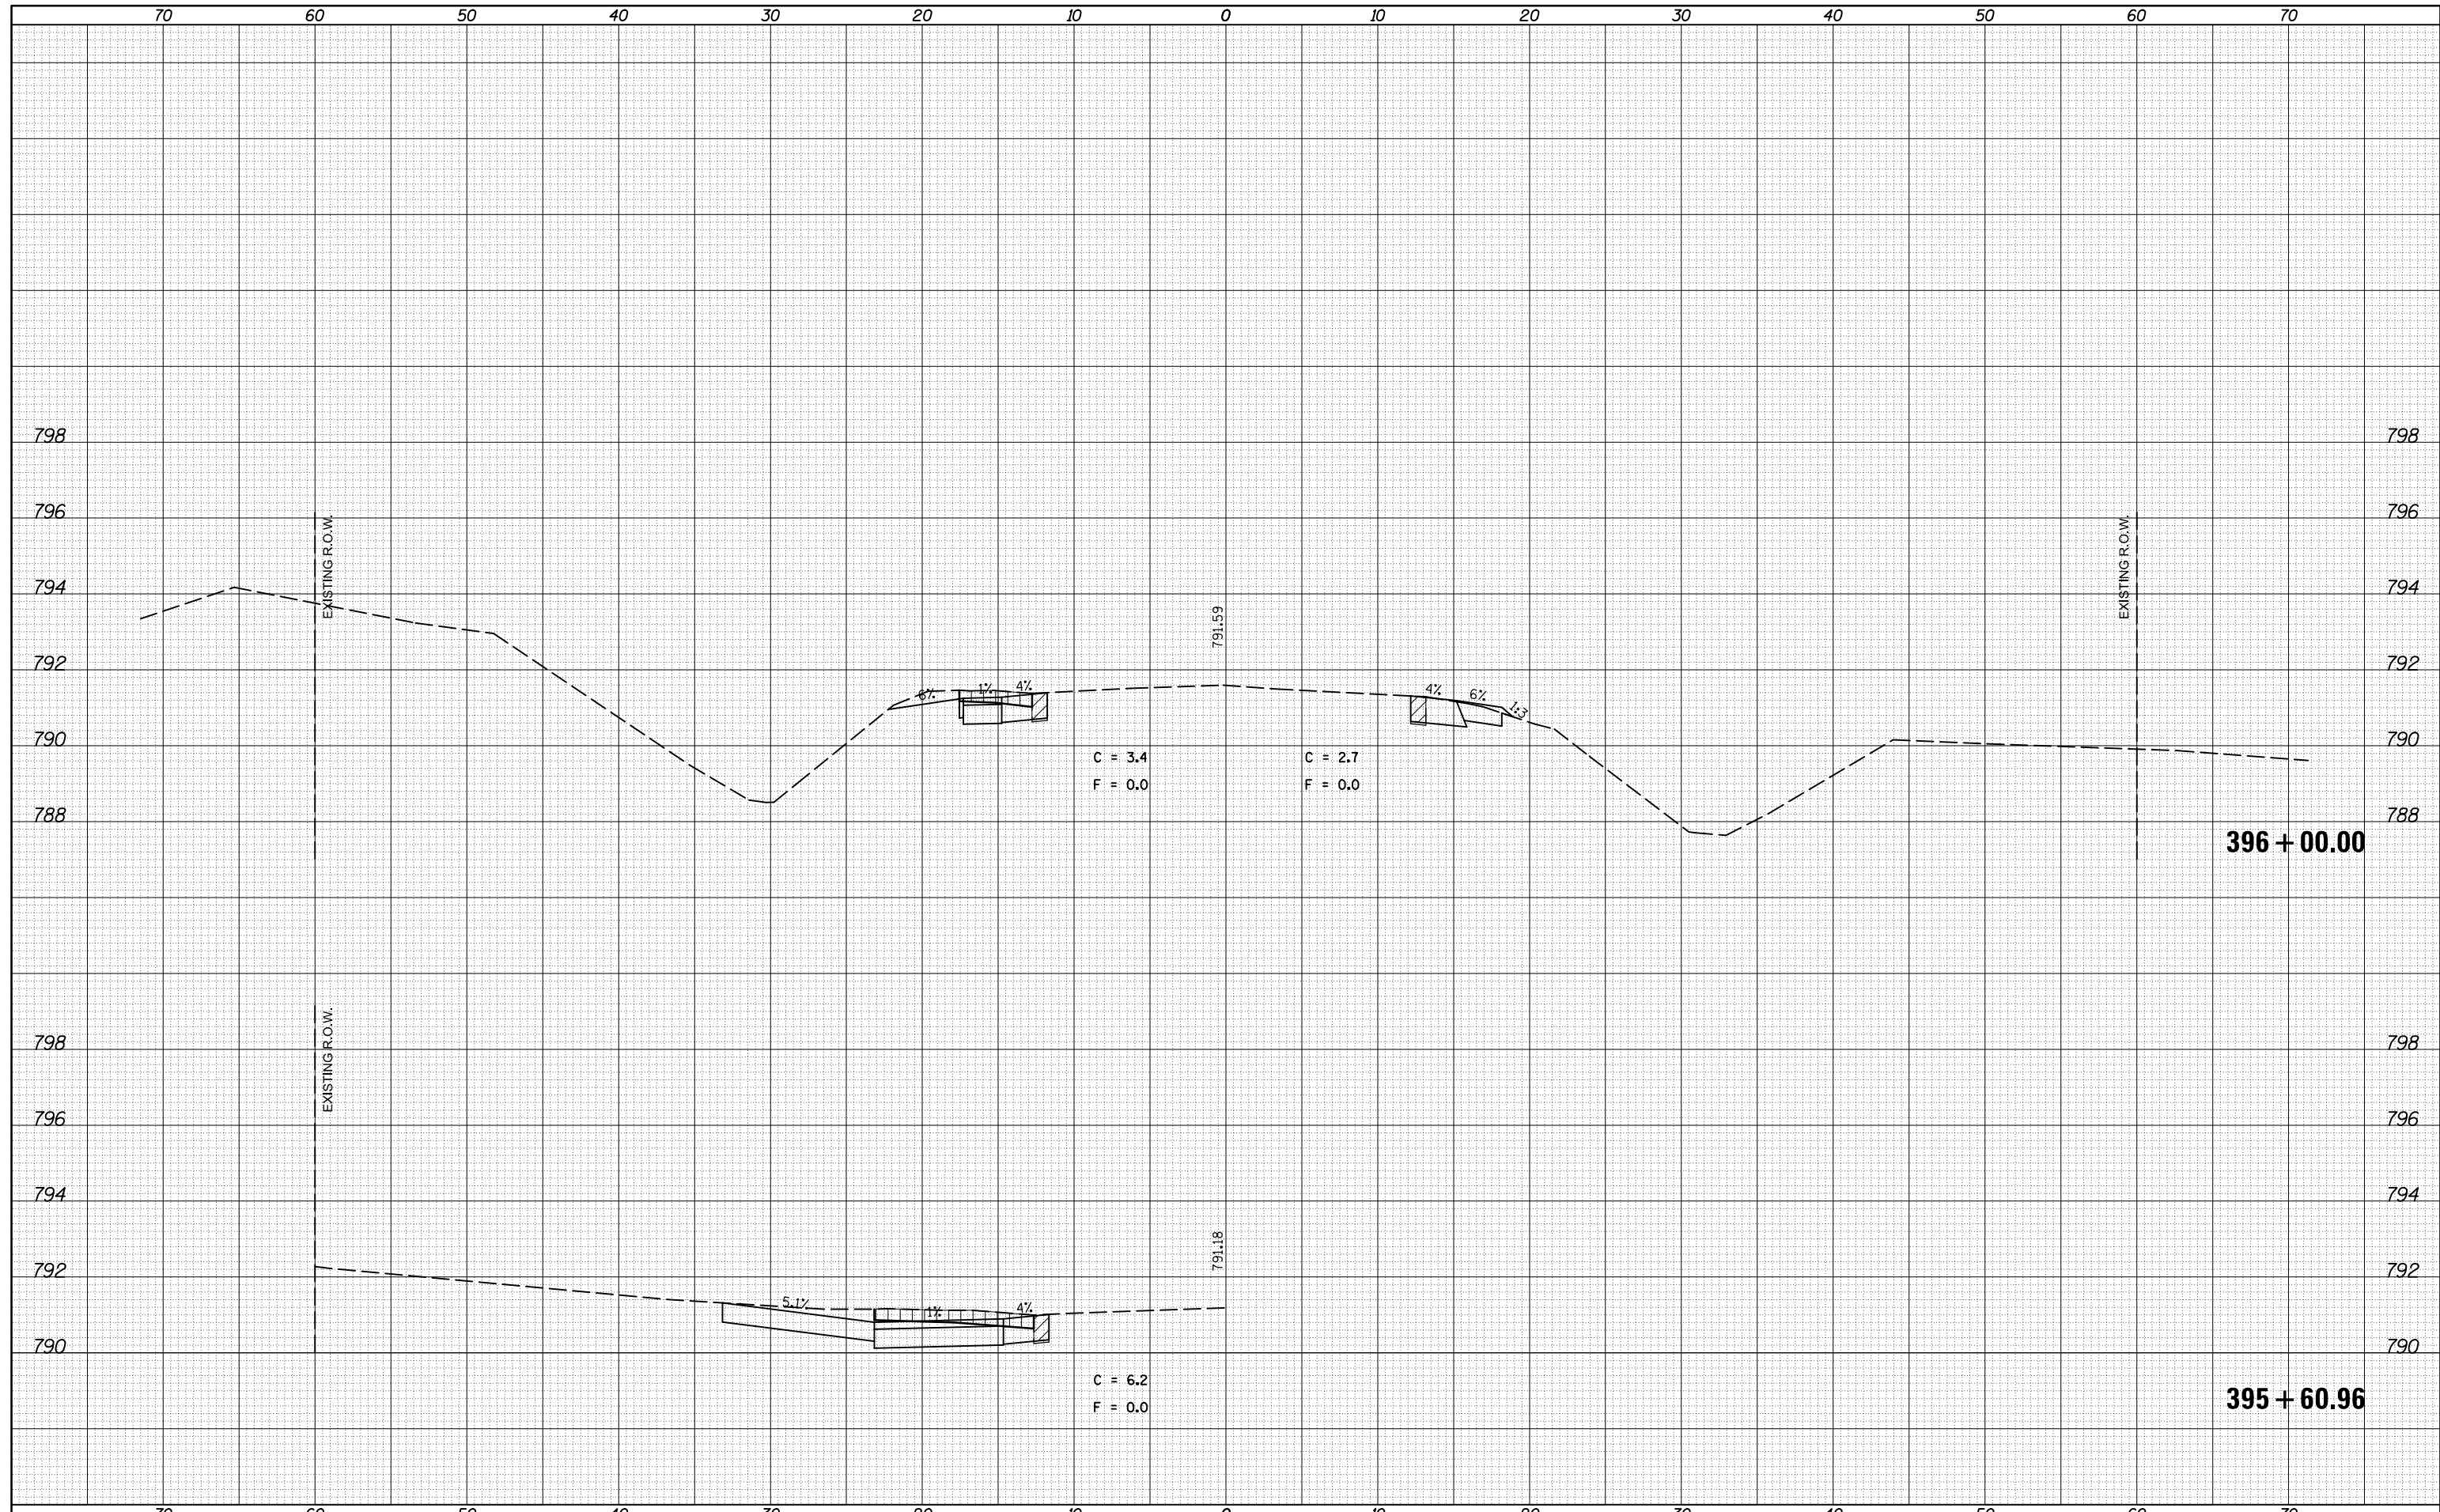

FILE NAME =
 c:\pwork\pwork\cearlockjd\0309603\0570985-shr-xsc3f\USE.THIS.dgn

USER NAME = cealockjd
 DESIGNED -
 DRAWN -
 CHECKED -
 DATE -

REVISED -
 REVISED -
 REVISED -
 REVISED -


STATE OF ILLINOIS
 DEPARTMENT OF TRANSPORTATION

CROSS SECTIONS - US 136
 SCALE: SHEET 160 OF 177 SHEETS STA. 395+60.96 TO STA. 396+00.00

F.A.P. RTE.	SECTION	COUNTY	TOTAL SHEETS	SHEET NO.
709	113 I-1, CR	Champaign	252	235
			CONTRACT NO. 70985	
ILLINOIS FED. AID PROJECT				

DATE	
BY	
FINAL SURVEY NO.	
SURVEYED	
PLOTTED	
TEMPLATE	
AREAS	
CHECKED	

DATE	
BY	
ORIGINAL SURVEY NO.	
SURVEYED	
PLOTTED	
TEMPLATE	
AREAS	
CHECKED	

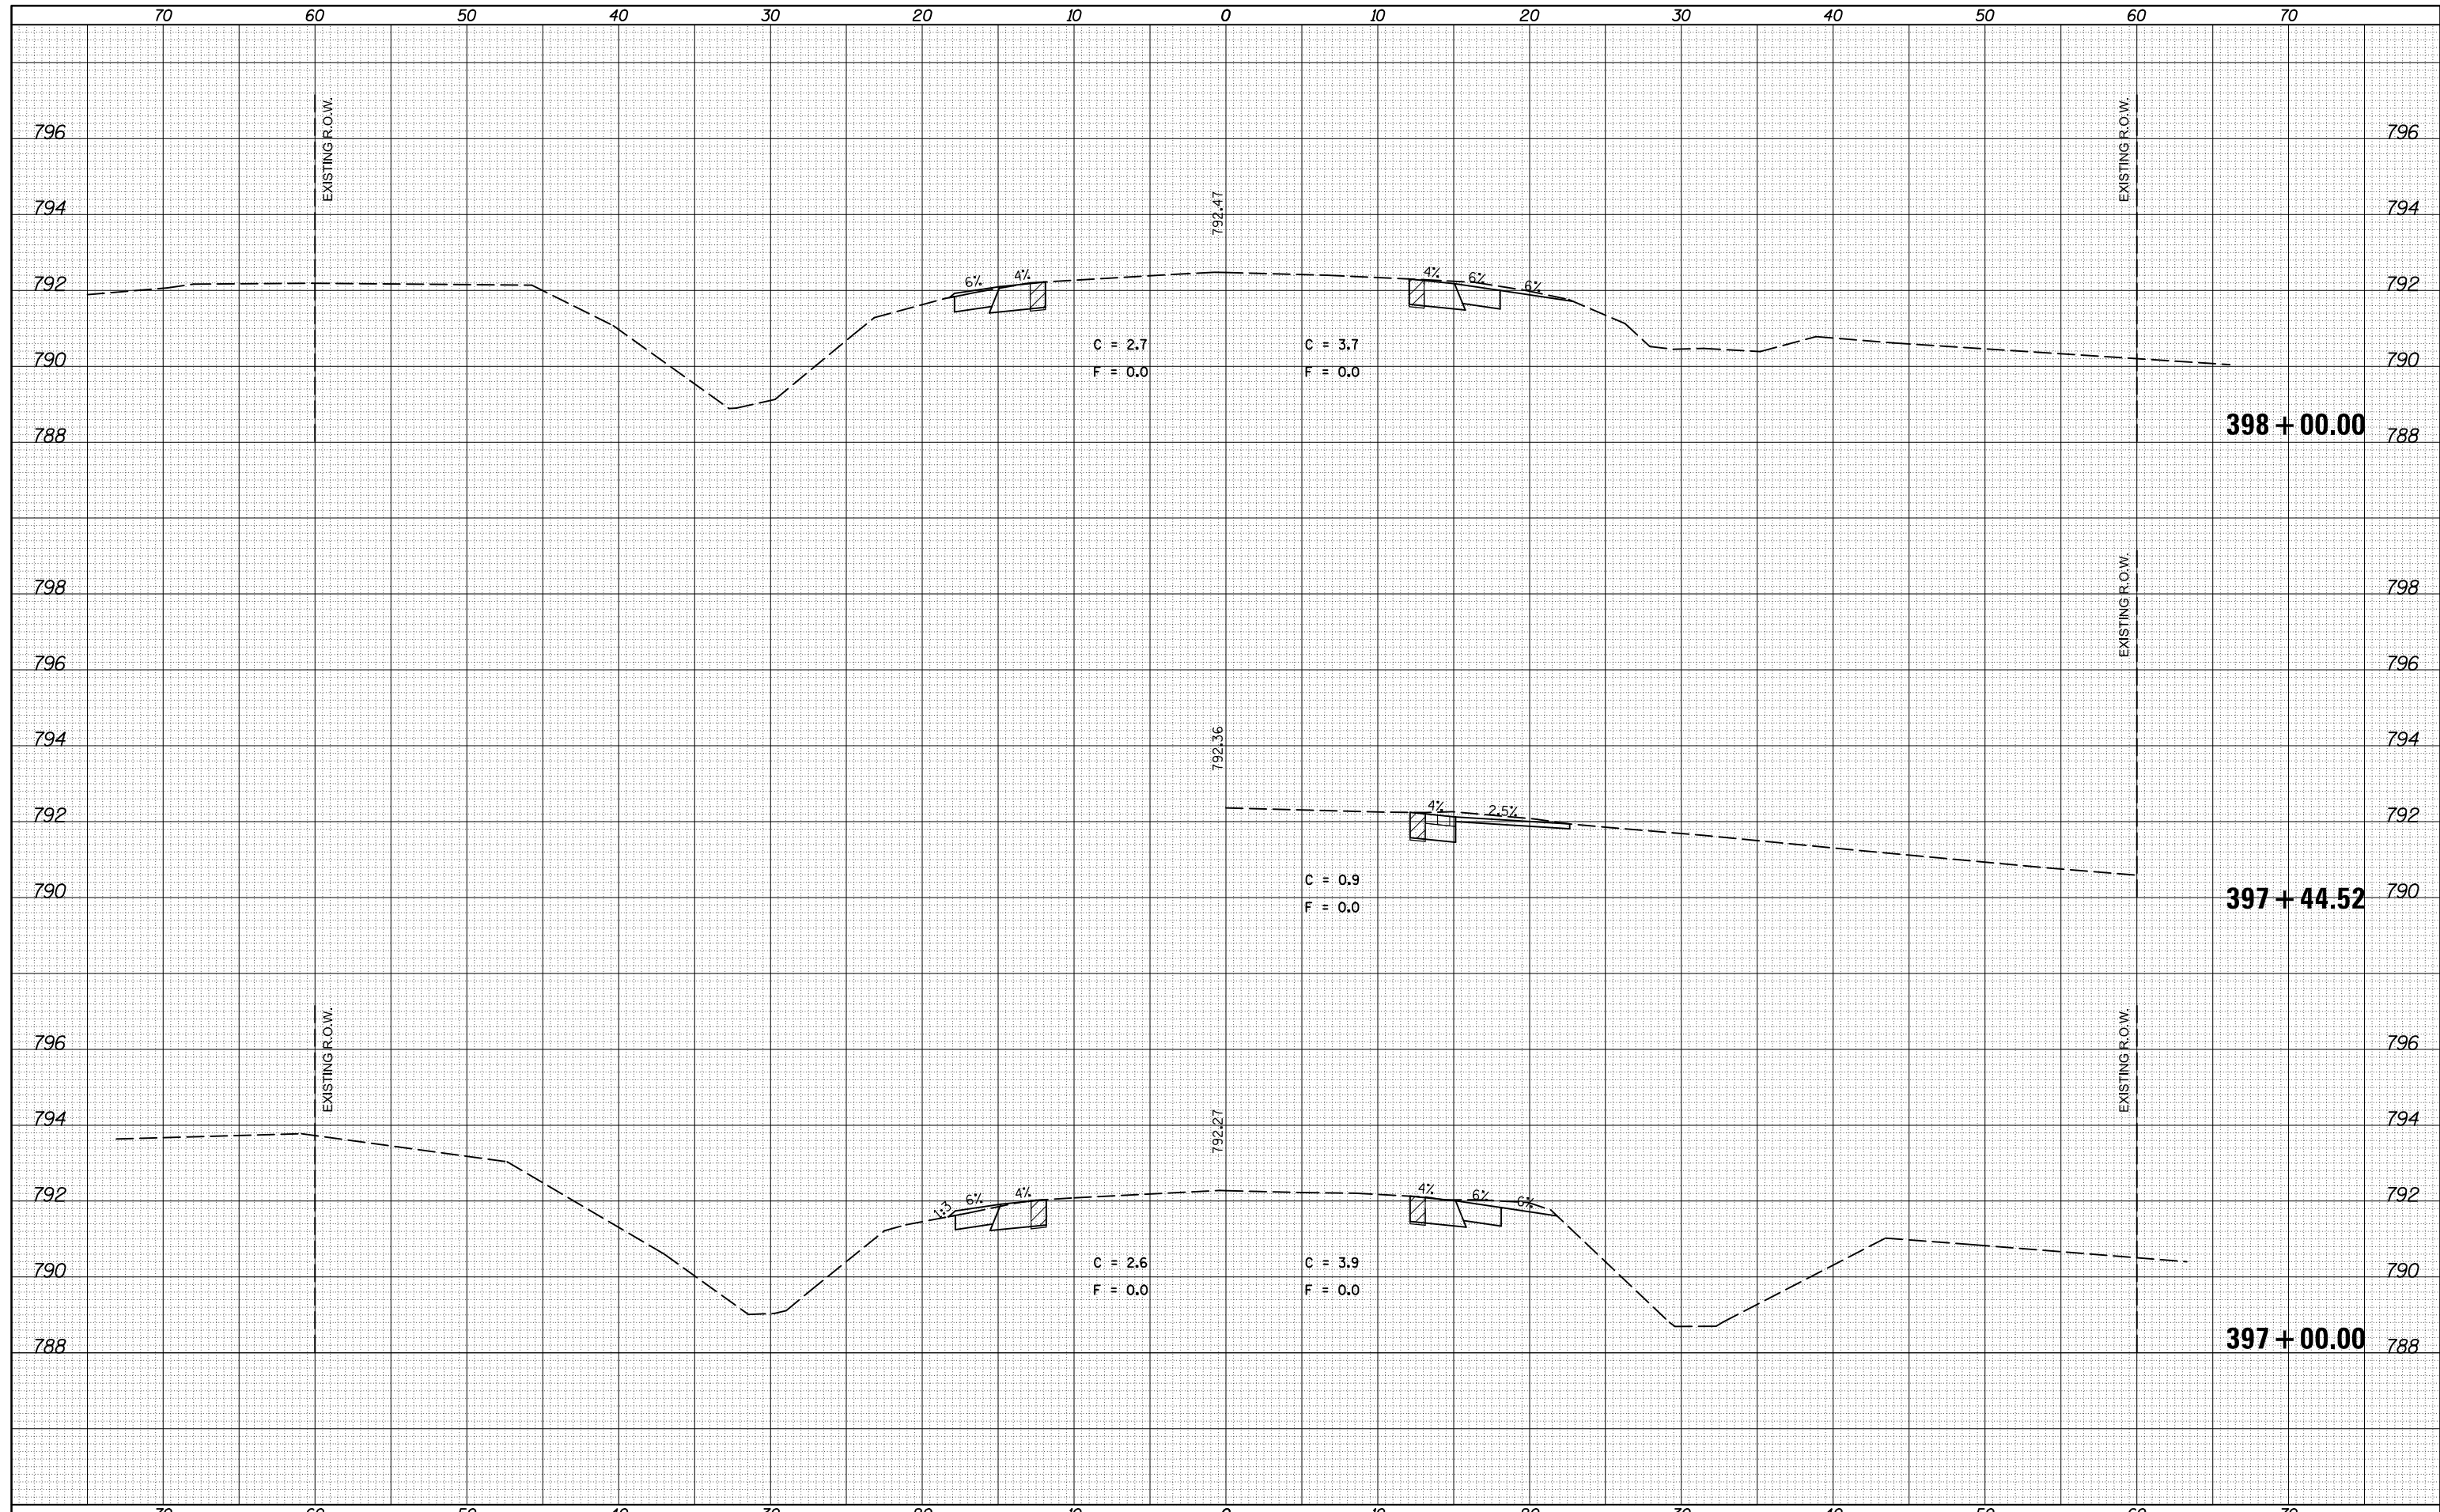

FILE NAME =
 c:\pwork\pwork\cearlockjd\0309603\0570985-
 MODELNAME

USER NAME = cearlockjd	DESIGNED -	REVISÉ -
DRAWN -	REVISÉ -	
PLÓT SCALE = 10.0000' / in.	CHECKED -	REVISÉ -
PLÓT DATE = 10/17/2014	DATE -	REVISÉ -


**STATE OF ILLINOIS
 DEPARTMENT OF TRANSPORTATION**

CROSS SECTIONS - US 136
 SCALE: SHEET 161 OF 177 SHEETS STA. 397+00.00 TO STA. 398+00.00

F.A.P. RTE.	SECTION	COUNTY	TOTAL SHEETS	SHEET NO.
709	113 I-1, CR	Champaign	252	236
			CONTRACT NO. 70985	
ILLINOIS FED. AID PROJECT				

DATE	
BY	
FINAL SURVEY	SURVEYED
NOTE BOOK	PLOTTED
NO.	TEMPLATE
	AREAS CHECKED

DATE	
BY	
ORIGINAL SURVEY	SURVEYED
NOTE BOOK	PLOTTED
NO.	TEMPLATE
	AREAS CHECKED

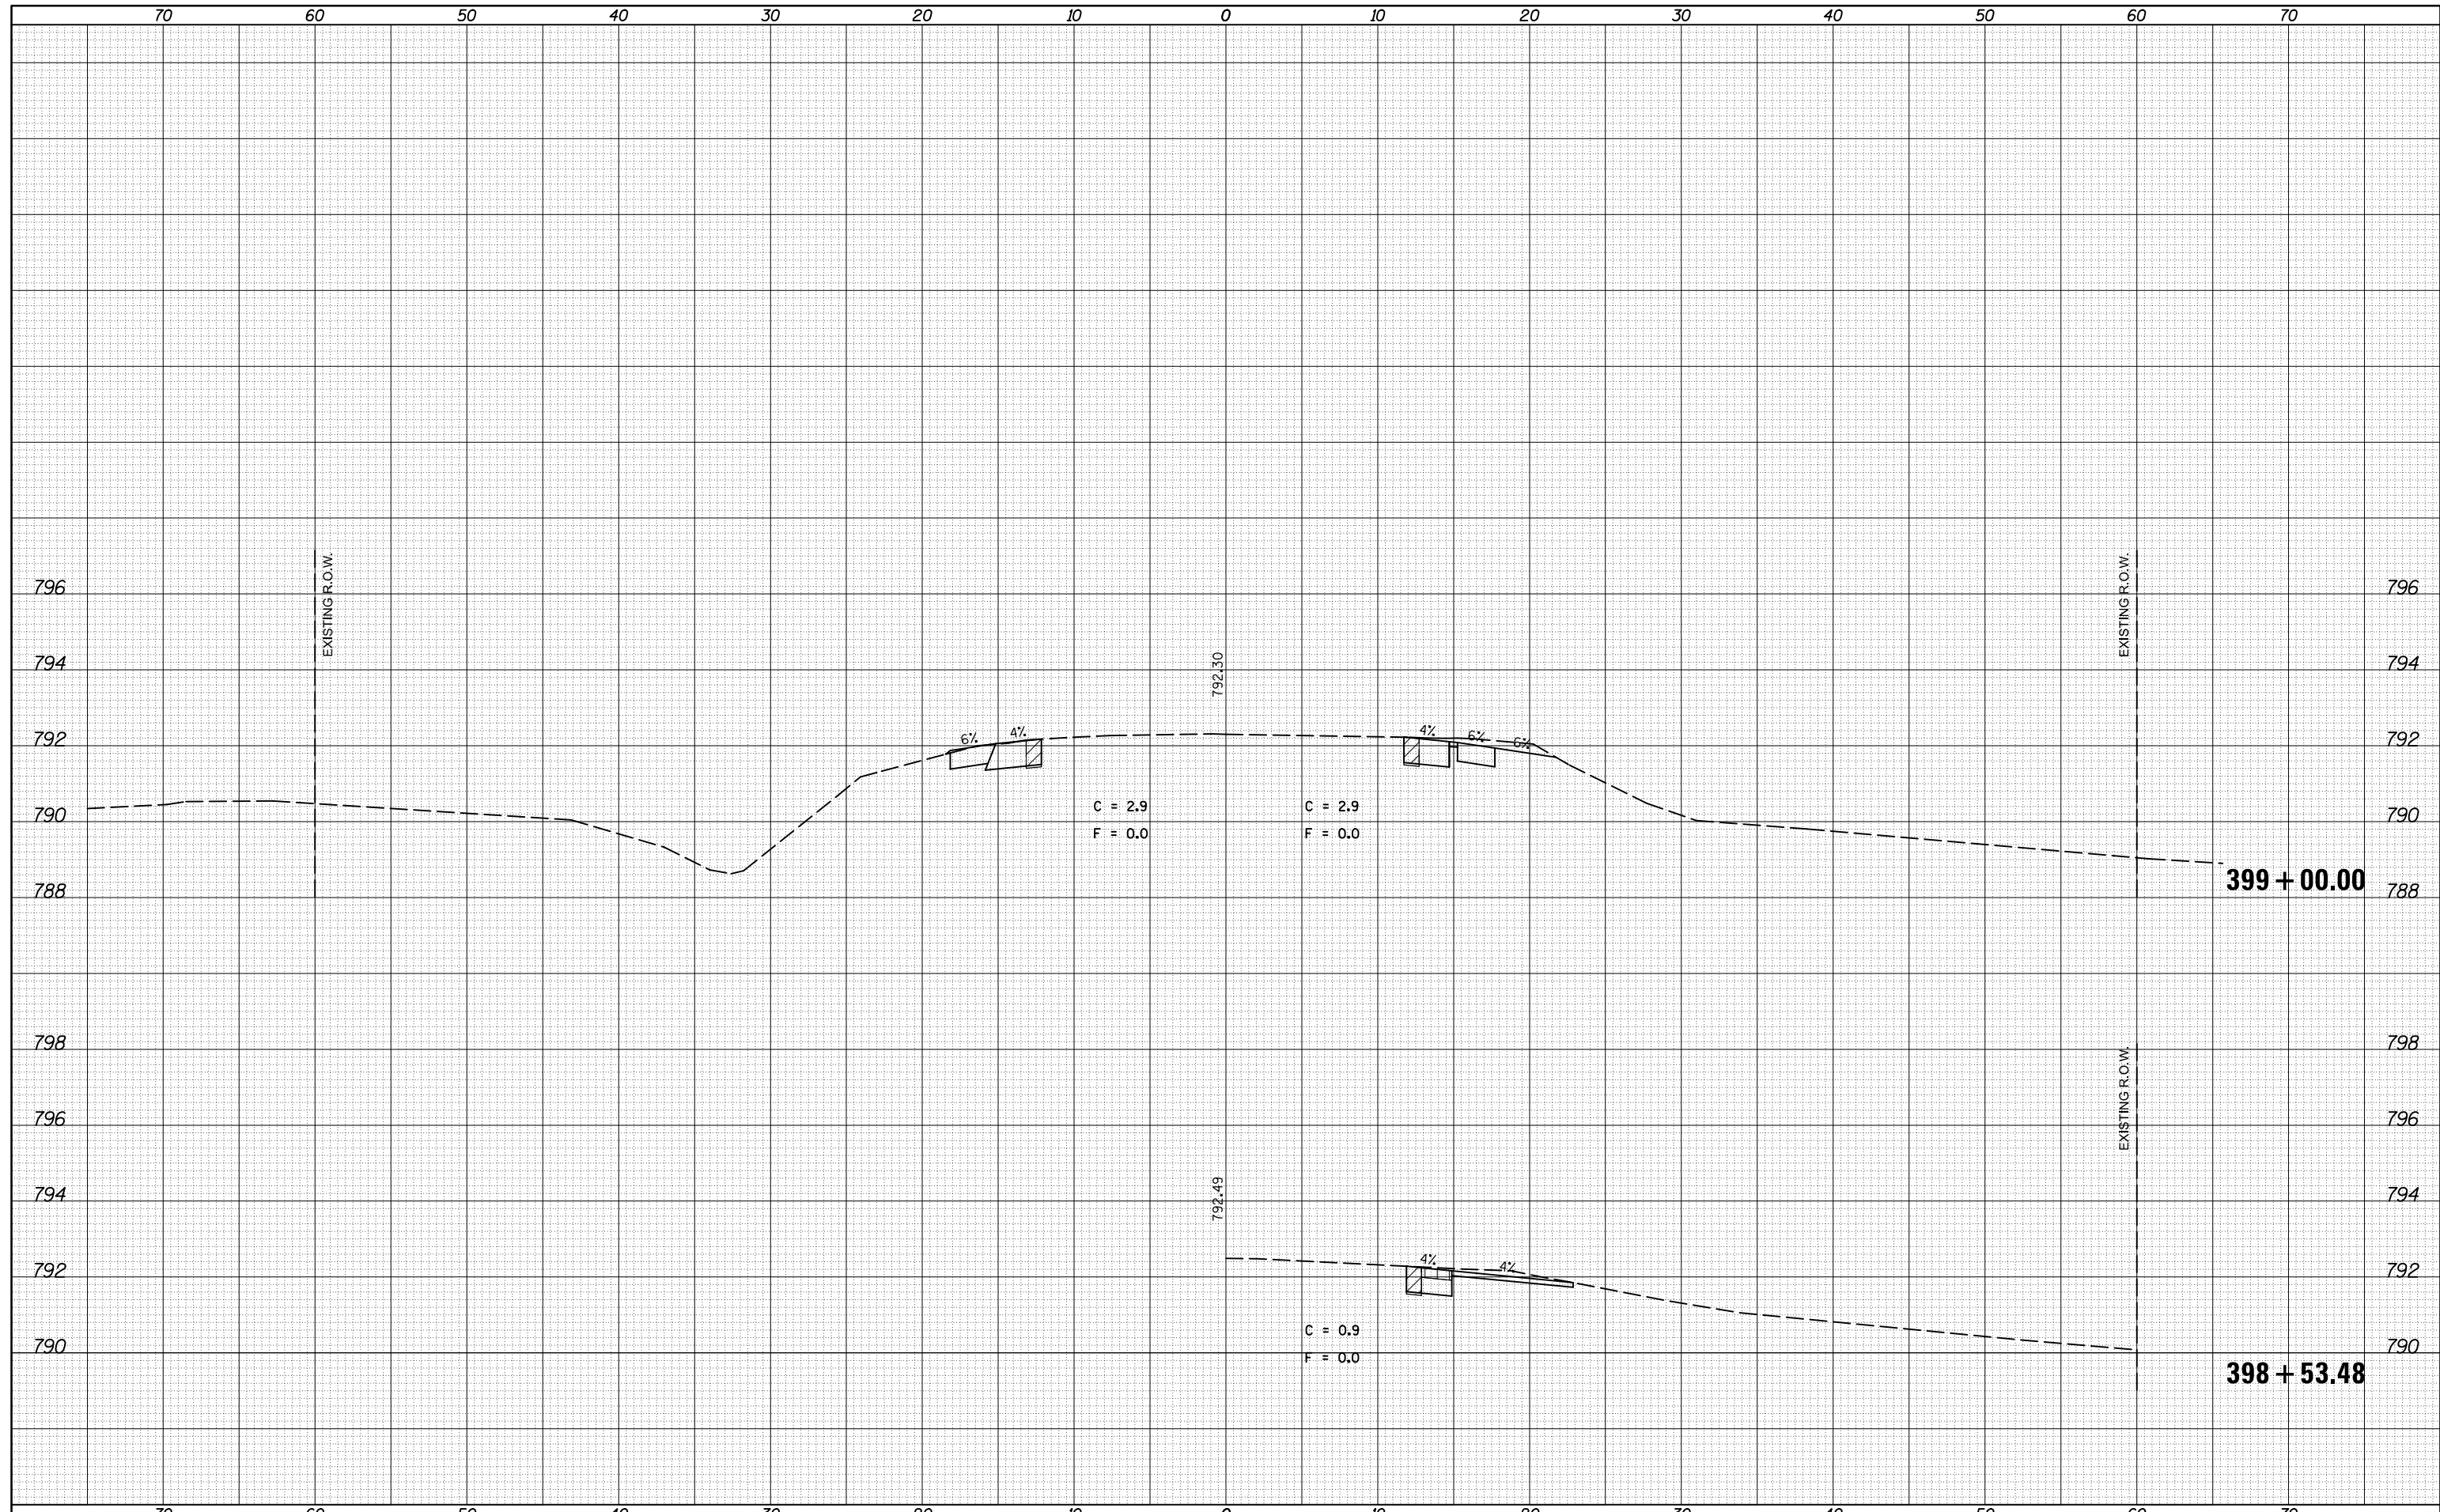

FILE NAME =
 c:\pwork\pwork\cearlockjd\0309603\0570985-shr-xsc3f\USE.THIS.dgn

USER NAME = cearlockjd
 PLOT SCALE = 10.0000' / in.
 PLOT DATE = 10/17/2014

DESIGNED -
 DRAWN -
 CHECKED -
 DATE -

REVISED -
 REVISED -
 REVISED -
 REVISED -

STATE OF ILLINOIS
 DEPARTMENT OF TRANSPORTATION


CROSS SECTIONS - US 136

SCALE: SHEET 162 OF 177 SHEETS STA. 398+53.48 TO STA. 399+00.00

F.A.P. RTE.	SECTION	COUNTY	TOTAL SHEETS	SHEET NO.
709	113 I-1, CR	Champaign	252	237
			CONTRACT NO. 70985	
ILLINOIS FED. AID PROJECT				

DATE	
BY	
FINAL SURVEY	SURVEYED
NOTE BOOK	PLOTTED
NO.	TEMPLATE
	AREAS
	CHECKED

DATE	
BY	
ORIGINAL SURVEY	SURVEYED
NOTE BOOK	PLOTTED
NO.	TEMPLATE
	AREAS
	CHECKED

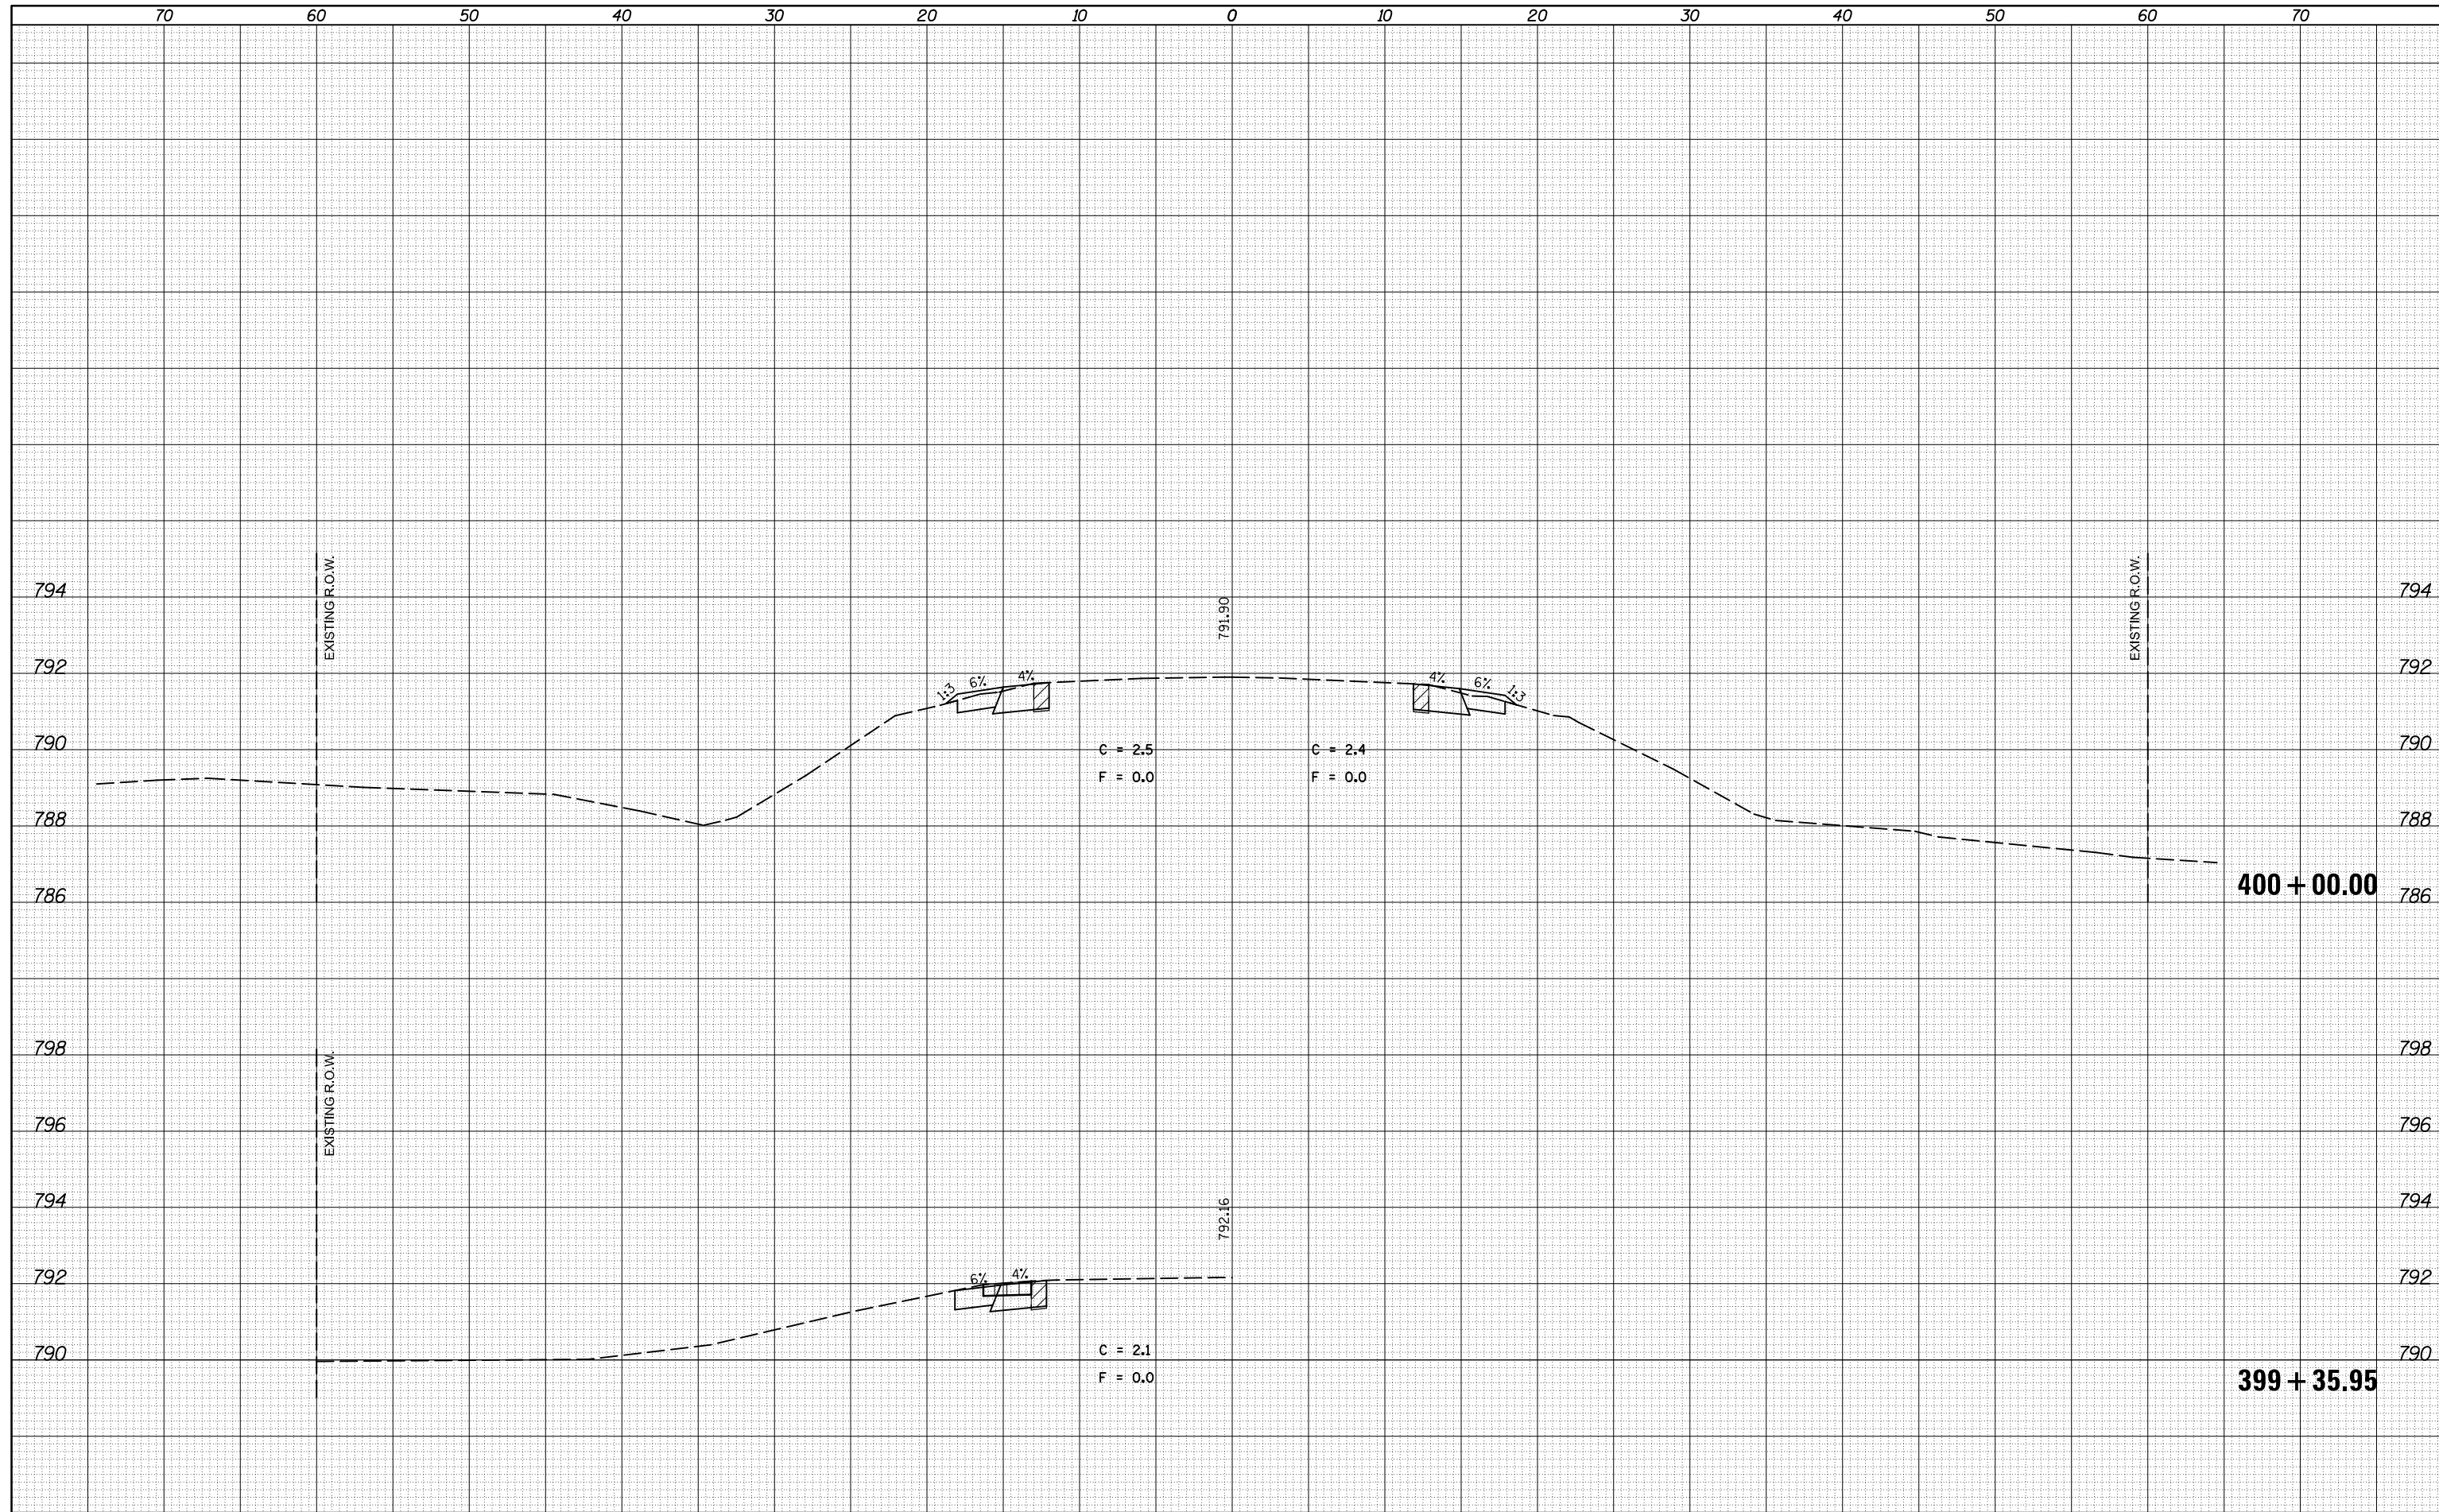

FILE NAME =
 c:\pw_work\pwidot\cearlockjd\0309603\0570985-sh1-xsc3f\USE.THIS.dgn

USER NAME = cearlockjd
 DESIGNED -
 DRAWN -
 CHECKED -
 DATE -

DESIGNED -
 DRAWN -
 CHECKED -
 DATE -

REVISED -
 REVISED -
 REVISED -
 REVISED -

**STATE OF ILLINOIS
 DEPARTMENT OF TRANSPORTATION**


CROSS SECTIONS - US 136

SCALE: SHEET 163 OF 177 SHEETS STA. 399+35.95 TO STA. 400+00.00

F.A.P. RTE.	SECTION	COUNTY	TOTAL SHEETS	SHEET NO.
709	113 I-1, CR	Champaign	252	238
			CONTRACT NO. 70985	
ILLINOIS FED. AID PROJECT				

DATE	
BY	
FINAL SURVEY	SURVEYED
NOTE BOOK	PLOTTED
NO.	TEMPLATE
	AREAS CHECKED

DATE	
BY	
ORIGINAL SURVEY	SURVEYED
NOTE BOOK	PLOTTED
NO.	TEMPLATE
	AREAS CHECKED

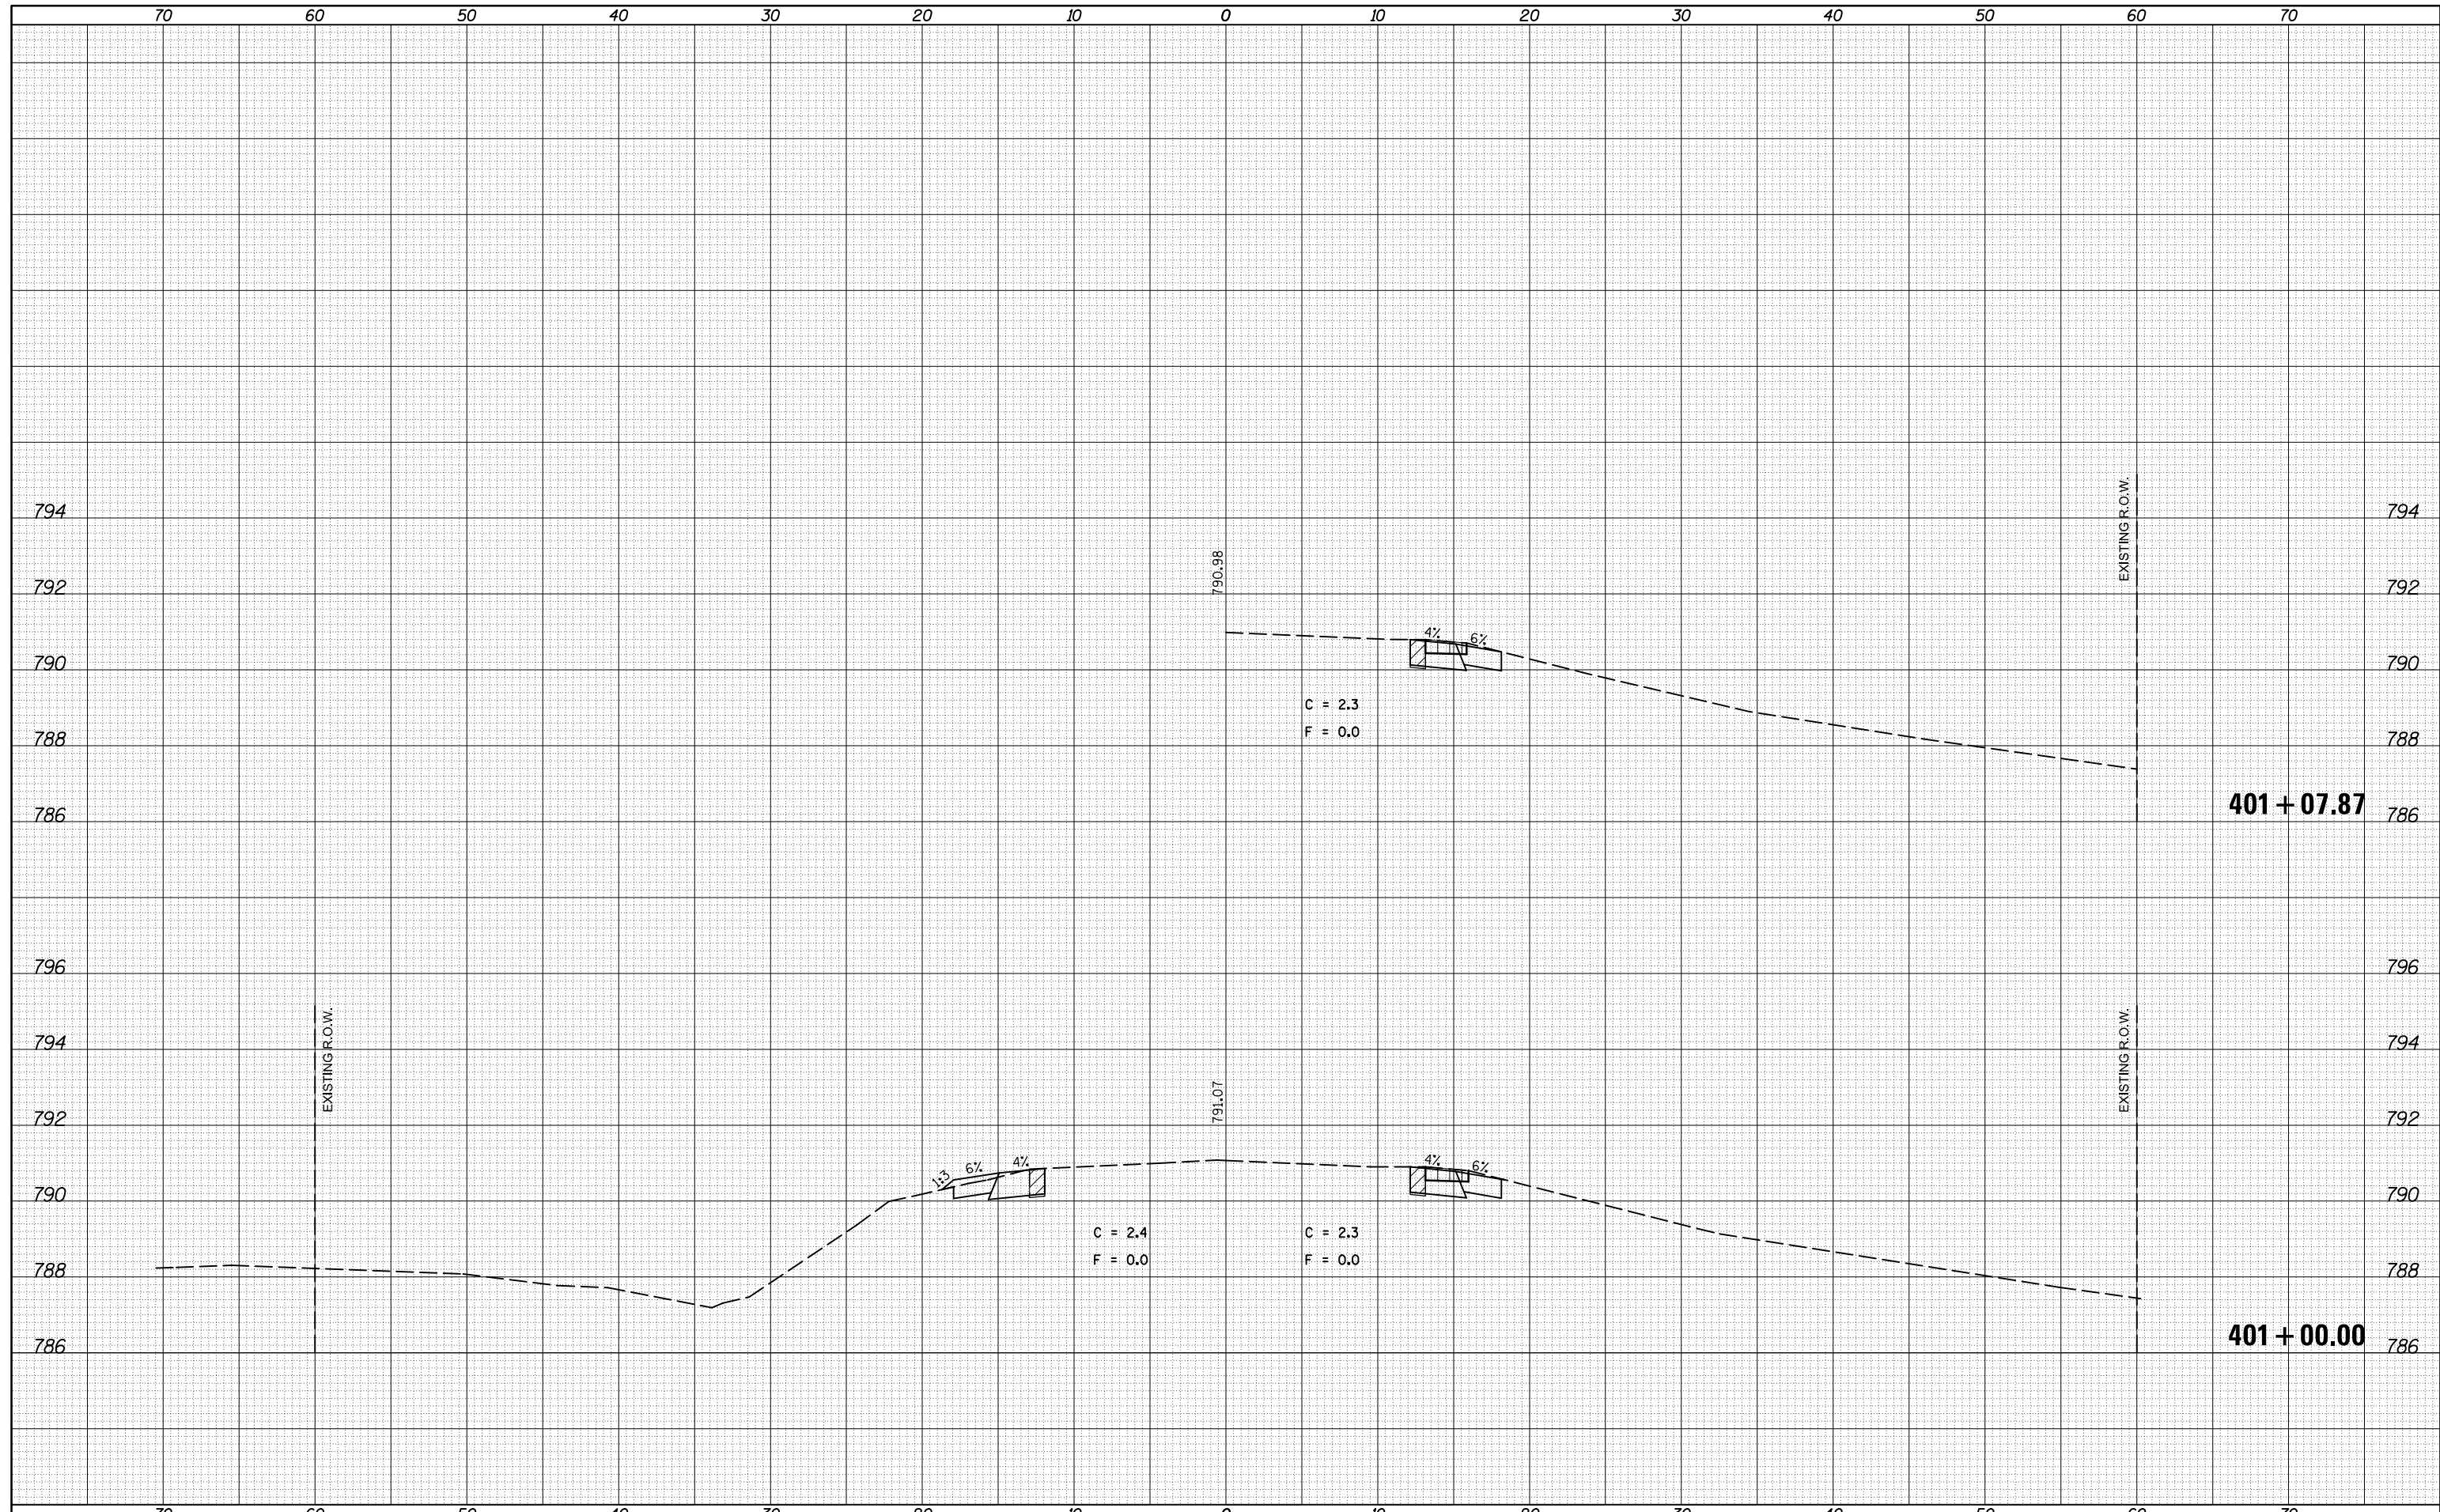

FILE NAME =
 c:\pwork\pwork\cearlockjd\0309603\0570985-
 MODELNAME

USER NAME = cearlockjd	DESIGNED -	REVISED -
cearlockjd	DRAWN -	REVISED -
cearlockjd	CHECKED -	REVISED -
cearlockjd	DATE -	REVISED -


STATE OF ILLINOIS
 DEPARTMENT OF TRANSPORTATION

CROSS SECTIONS - US 136
 SCALE: SHEET 164 OF 177 SHEETS STA. 401+00.00 TO STA. 401+07.87

F.A.P. RTE.	SECTION	COUNTY	TOTAL SHEETS	SHEET NO.
709	113 I-1, CR	Champaign	252	239
			CONTRACT NO. 70985	
ILLINOIS FED. AID PROJECT				

DATE	
BY	
FINAL SURVEY NO.	
SURVEYED	
PLOTTED	
TEMPLATE	
NOTE BOOK	
AREAS CHECKED	

DATE	
BY	
ORIGINAL SURVEY NO.	
SURVEYED	
PLOTTED	
TEMPLATE	
NOTE BOOK	
AREAS CHECKED	

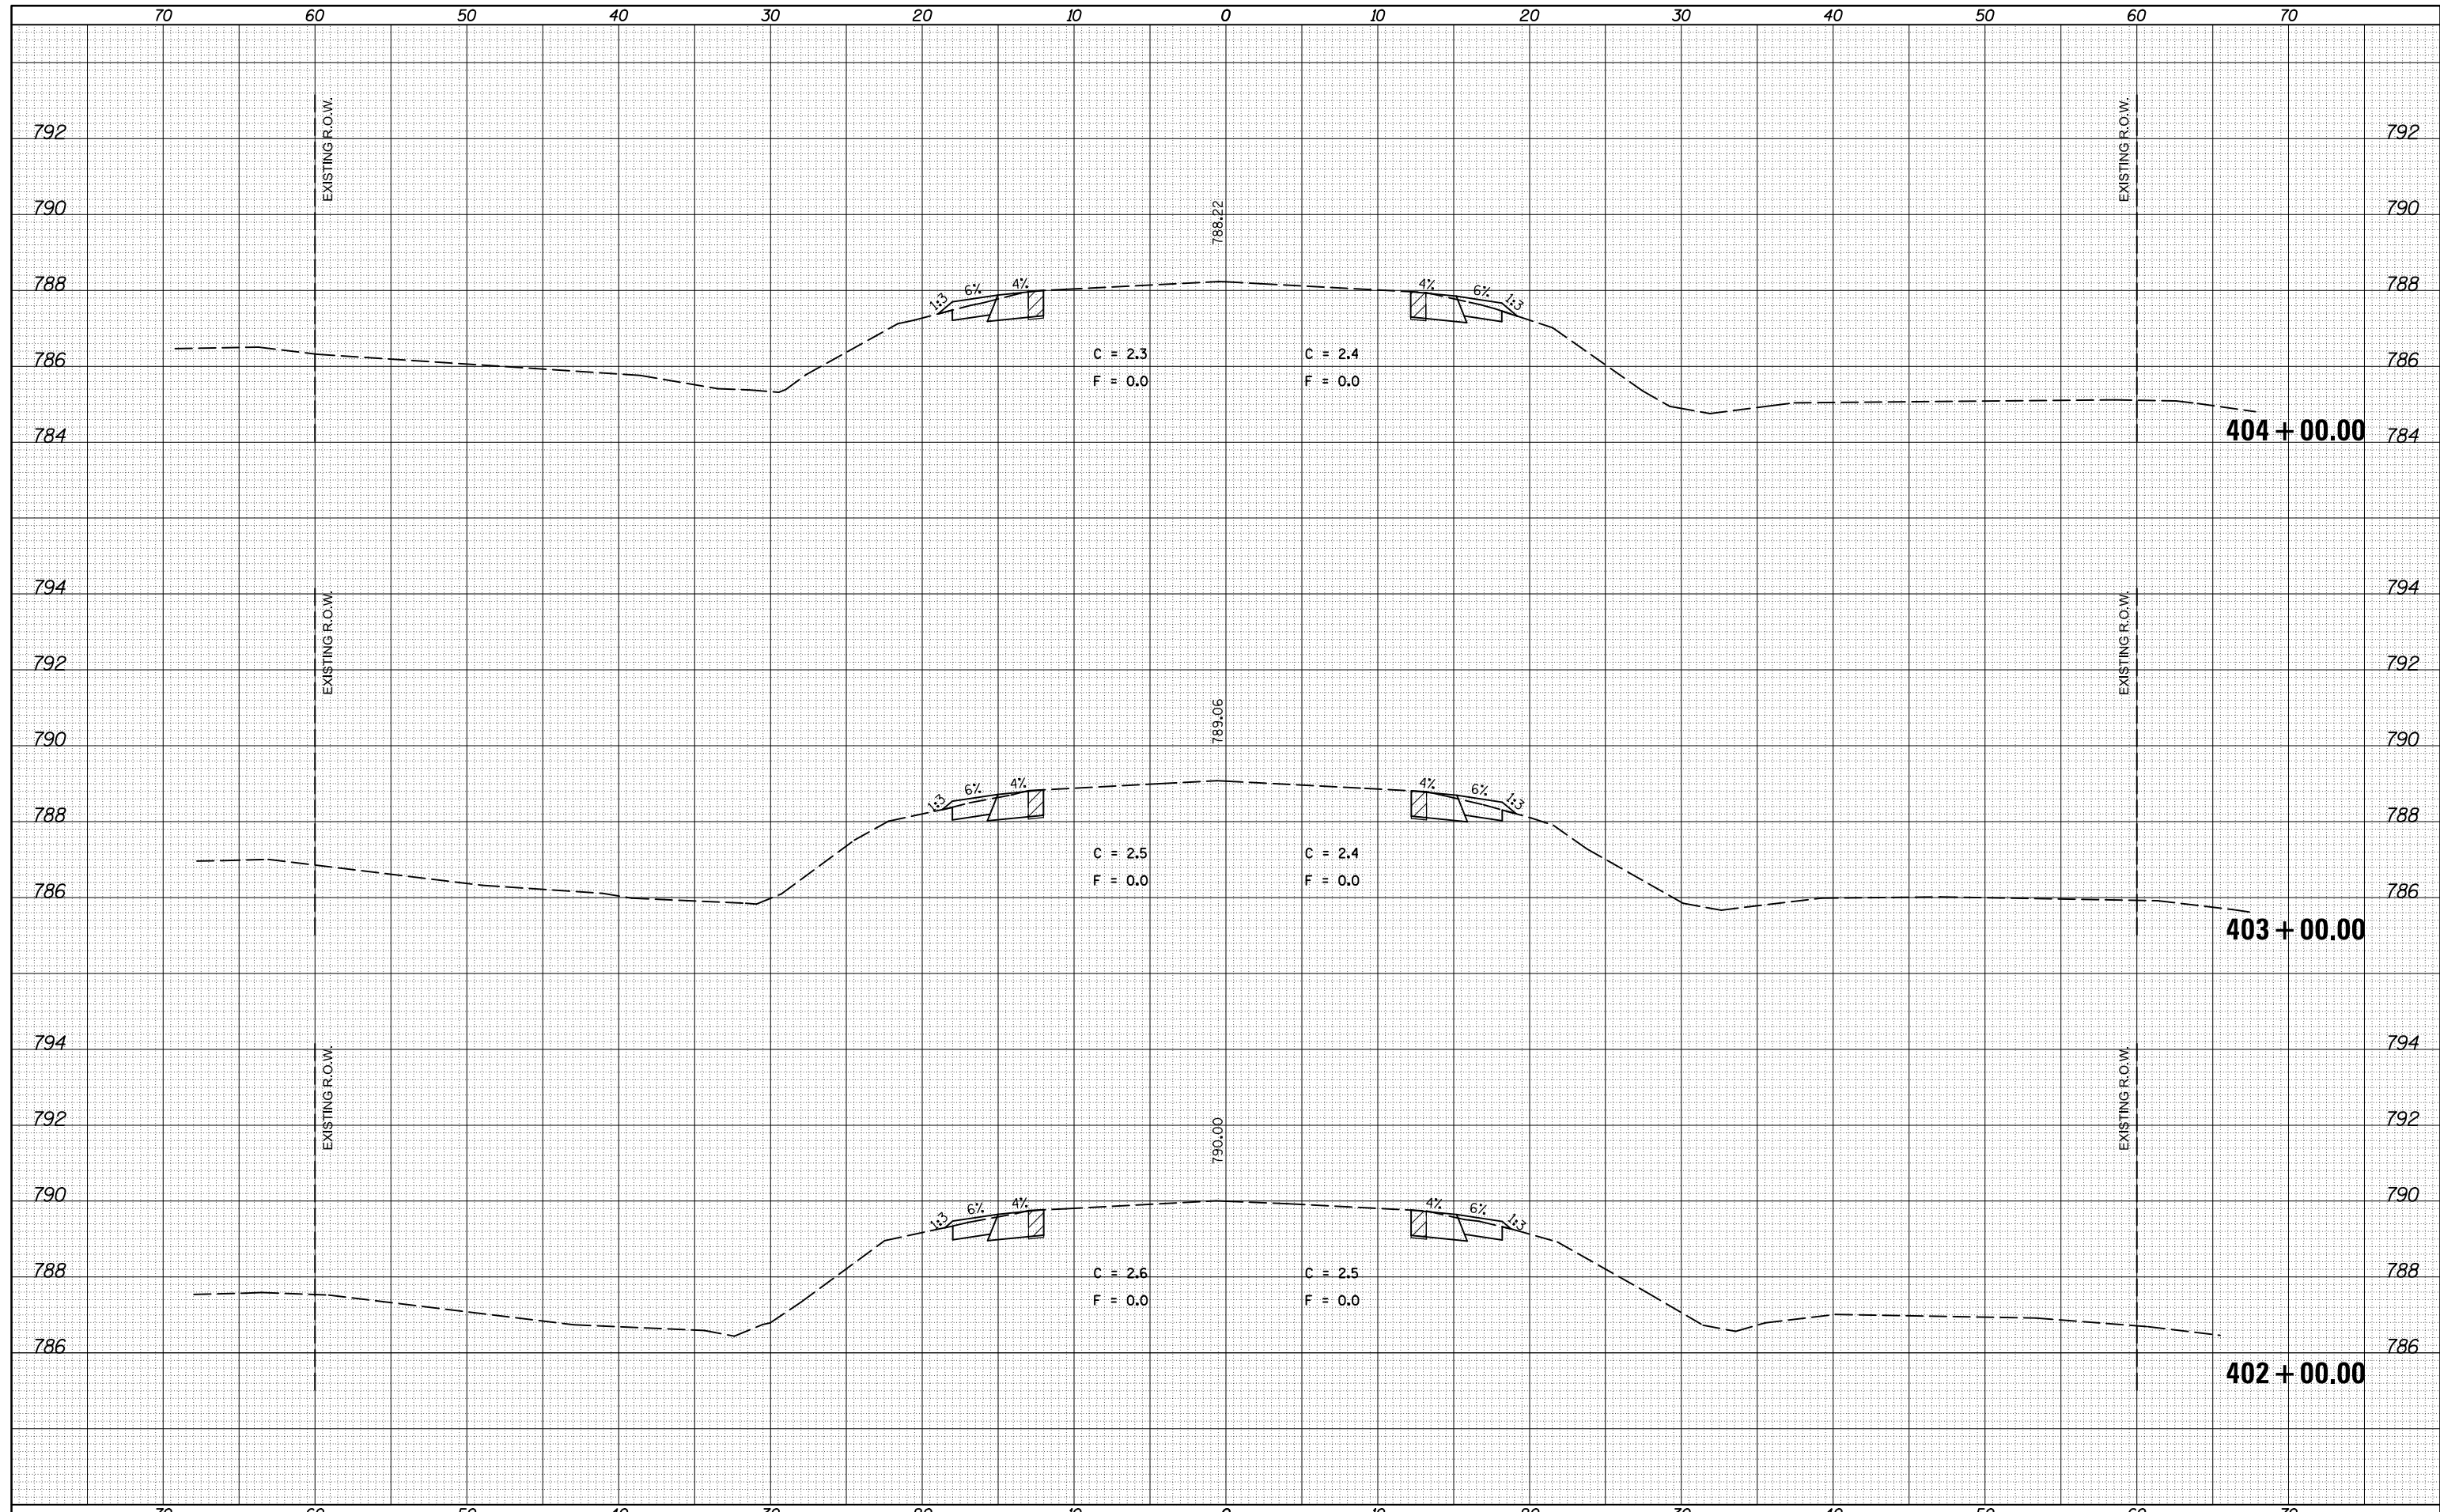

FILE NAME = c:\pwwork\pwwork\cearlockjd\0309603\0570985-
 MODELNAME

USER NAME = cearlockjd	DESIGNED -	REVISÉ -
DRAWN -	CHECKED -	REVISÉ -
PLOT SCALE = 10.0000' / in.	DATE -	REVISÉ -
PLOT DATE = 10/17/2014		

**STATE OF ILLINOIS
DEPARTMENT OF TRANSPORTATION**


CROSS SECTIONS - US 136

SCALE: SHEET 165 OF 177 SHEETS STA. 402+00.00 TO STA. 404+00.00

F.A.P. RTE.	SECTION	COUNTY	TOTAL SHEETS	SHEET NO.
709	113 I-1, CR	Champaign	252	240
			CONTRACT NO. 70985	
ILLINOIS FED. AID PROJECT				

DATE	
BY	
SURVEYED	
PLOTTED	
TEMPLATE	
NOTE BOOK	
AREAS CHECKED	
NO.	

DATE	
BY	
SURVEYED	
PLOTTED	
TEMPLATE	
NOTE BOOK	
AREAS CHECKED	
NO.	

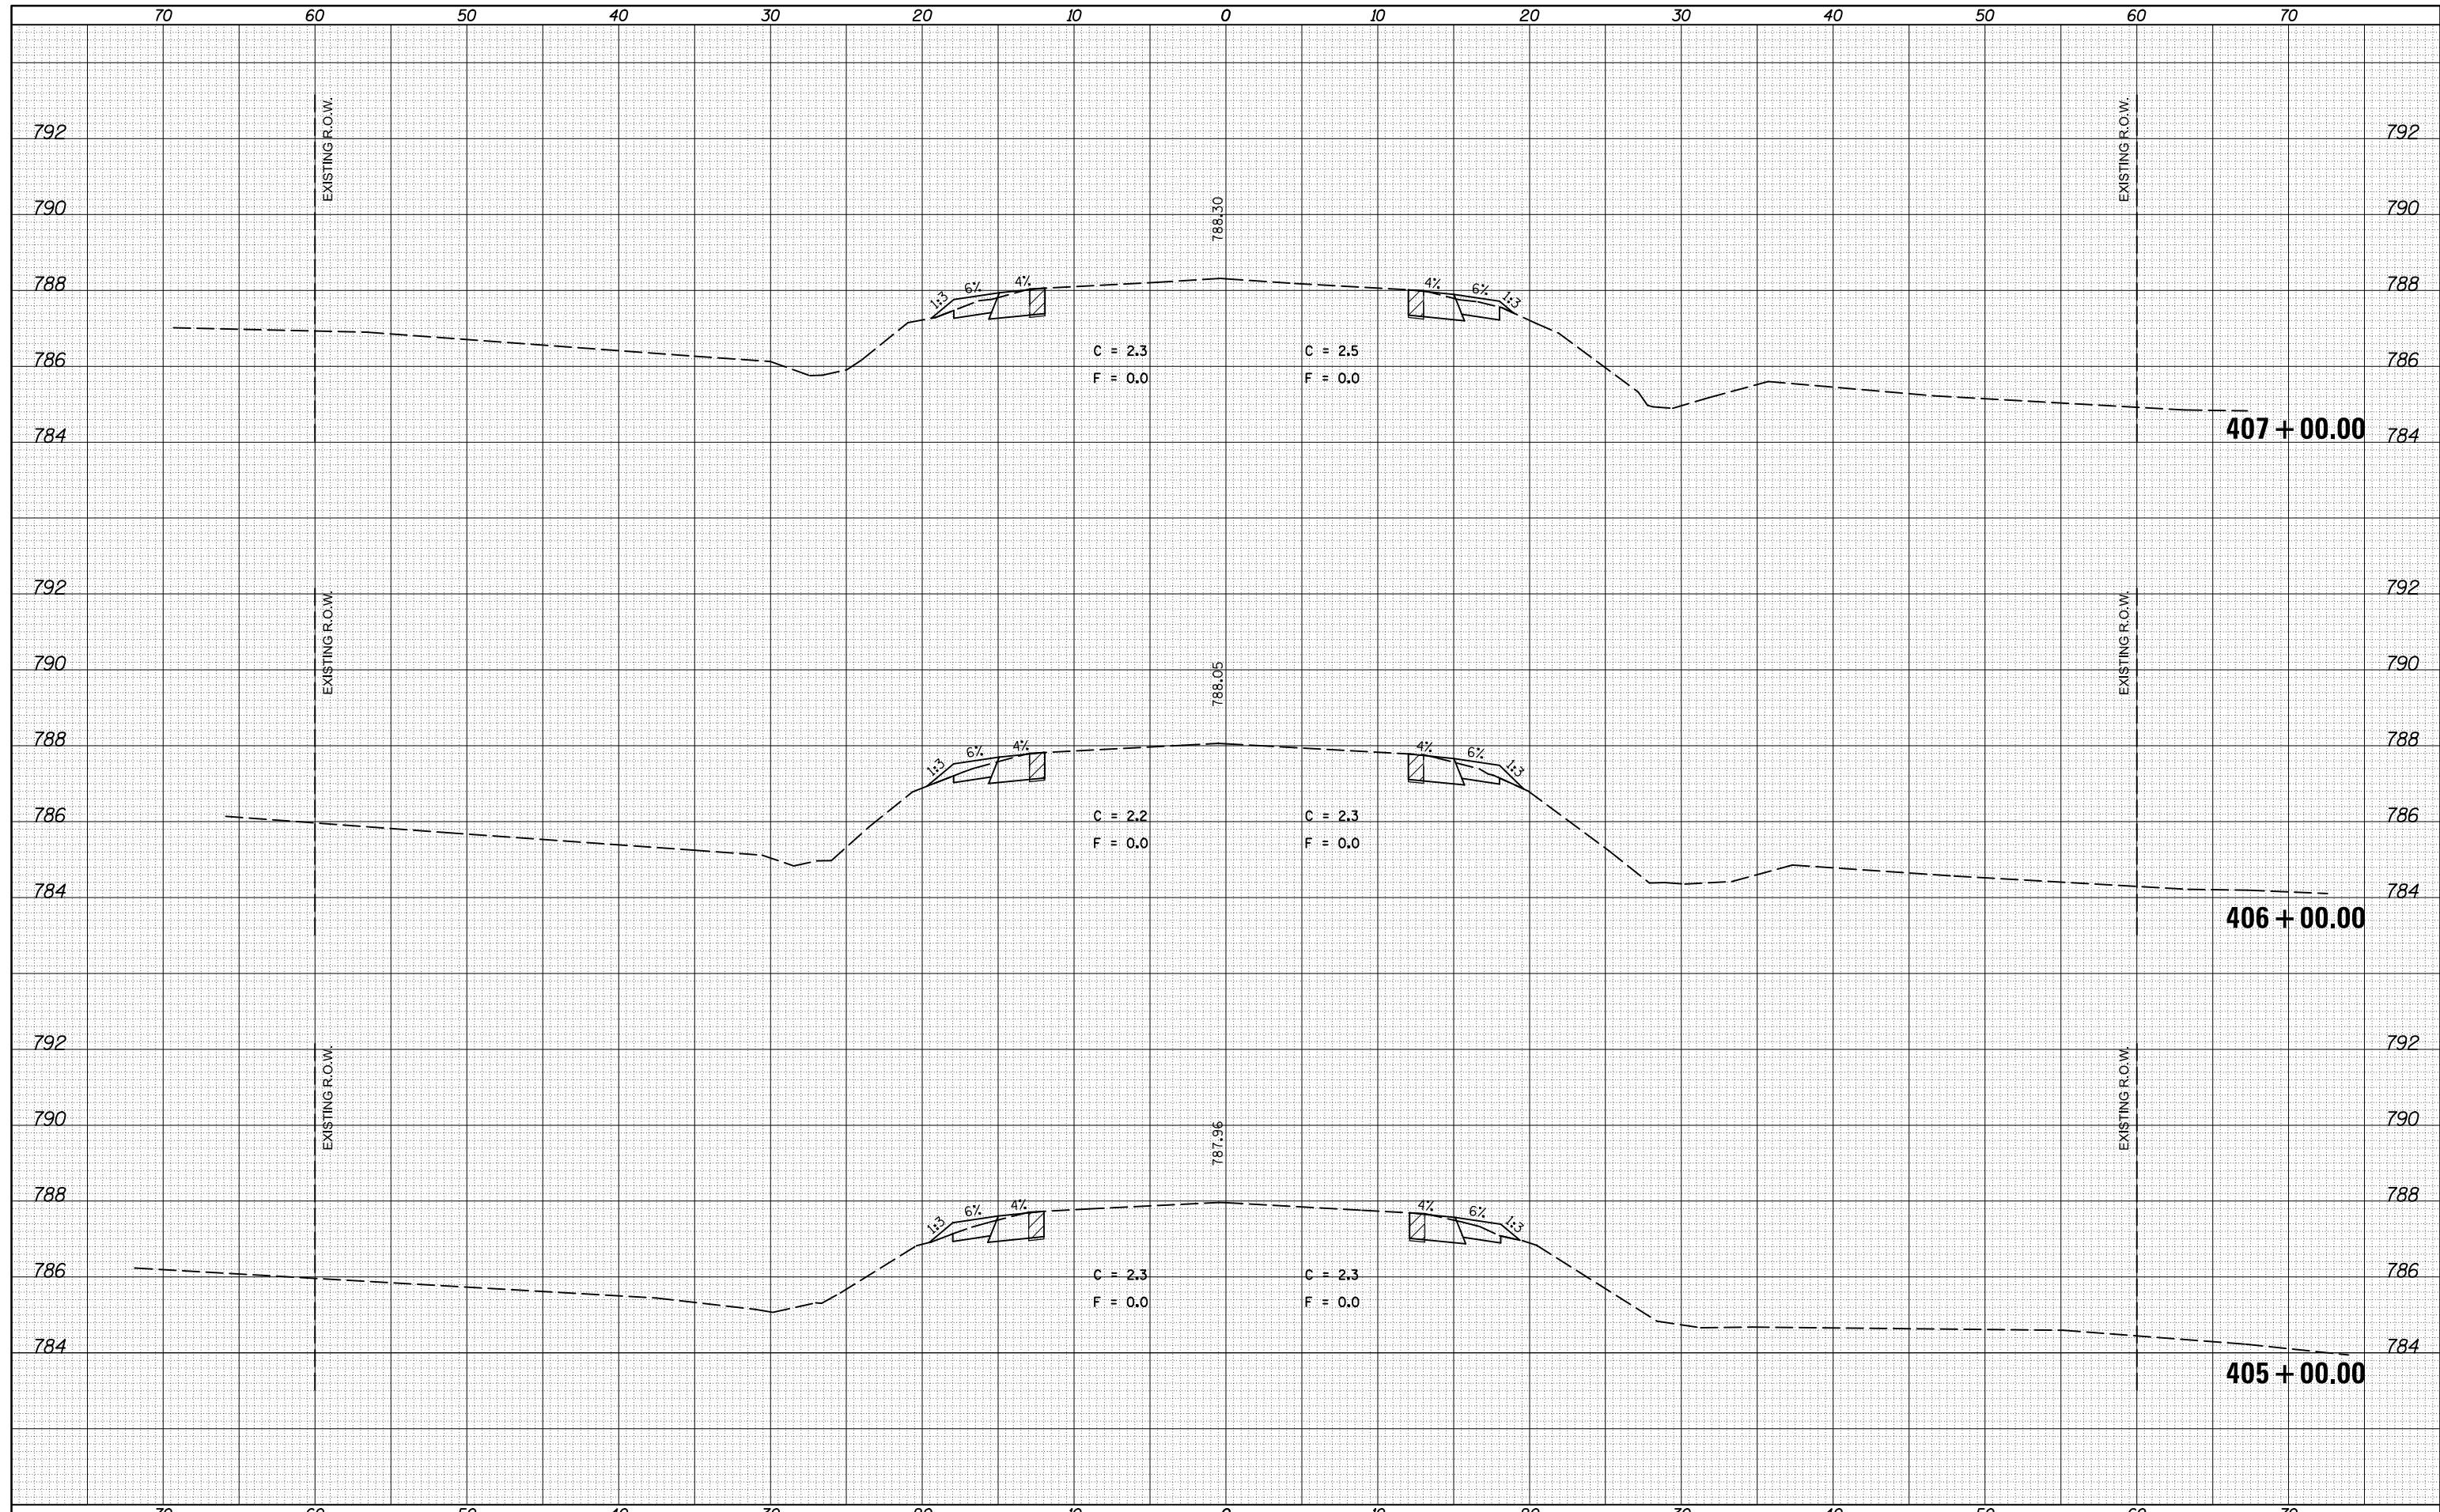

FILE NAME =
 c:\pwwork\pwwork\cearlockj\d0309603\0570985-
 MODELNAME

USER NAME = cearlockj
 DRAWN -
 CHECKED -
 DATE - 10/17/2014

DESIGNED -
 REVISIONS:
 REVISIONS:
 REVISIONS:


STATE OF ILLINOIS
 DEPARTMENT OF TRANSPORTATION

CROSS SECTIONS - US 136
 SCALE: SHEET 166 OF 177 SHEETS STA. 405+00.00 TO STA. 407+00.00

F.A.P. RTE.	SECTION	COUNTY	TOTAL SHEETS	SHEET NO.
709	113 I-1, CR	Champaign	252	241
			CONTRACT NO. 70985	
ILLINOIS FED. AID PROJECT				

DATE	
BY	
FINAL SURVEY NO.	
SURVEYED PLOTTED	
NOTE BOOK	
AREAS CHECKED	

DATE	
BY	
ORIGINAL SURVEY NO.	
SURVEYED PLOTTED	
NOTE BOOK	
AREAS CHECKED	

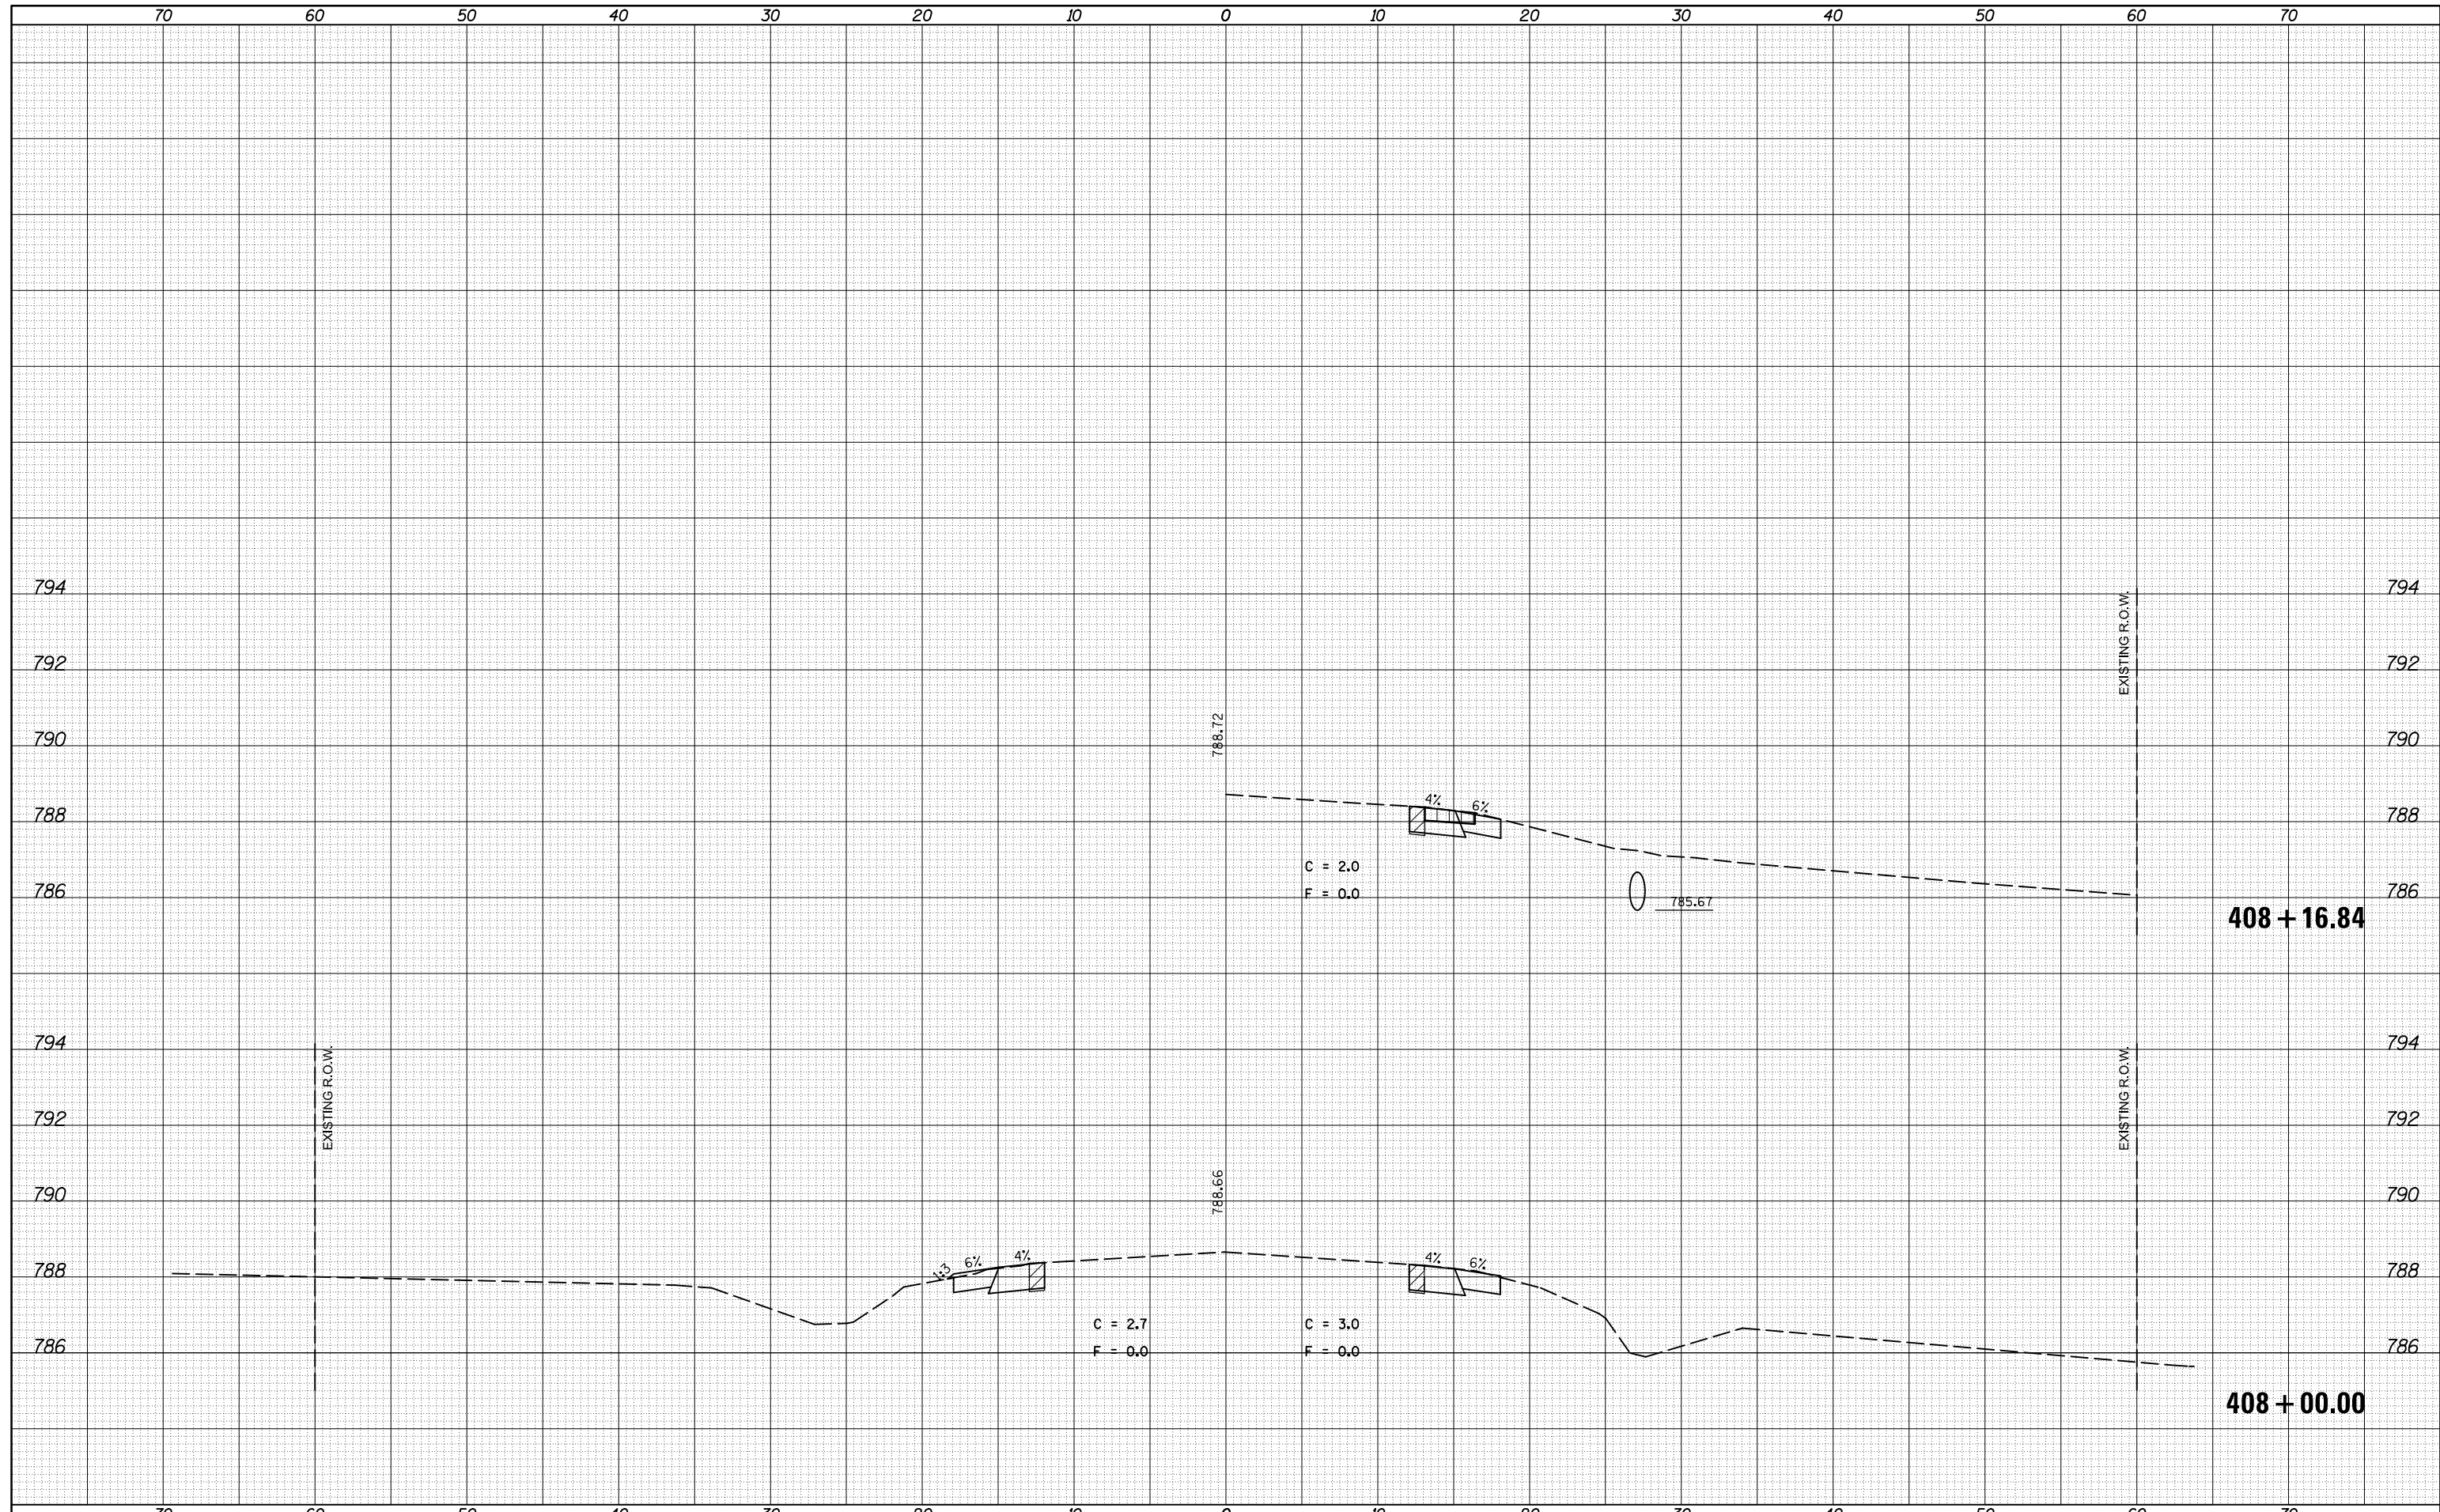

FILE NAME =
 c:\pw_work\p1dot\cearlockj\d0309603\0570985-sh1-xsc3f\USE.THIS.dgn
 MODELNAME

USER NAME = ceerlockj	DESIGNED -	REVISED -
	DRAWN -	REVISED -
PLOT SCALE = 10.0000' / in.	CHECKED -	REVISED -
PLOT DATE = 10/17/2014	DATE -	REVISED -


**STATE OF ILLINOIS
 DEPARTMENT OF TRANSPORTATION**

CROSS SECTIONS - US 136
 SCALE: SHEET 167 OF 177 SHEETS STA. 408+00.00 TO STA. 408+16.84

F.A.P. RTE.	SECTION	COUNTY	TOTAL SHEETS	SHEET NO.
709	113 I-1, CR	Champaign	252	242
			CONTRACT NO.	70985
ILLINOIS FED. AID PROJECT				

DATE	
BY	
FINAL SURVEY	SURVEYED
NOTE BOOK	PLOTTED
NO.	TEMPLATE
	AREAS CHECKED
	AREAS CHECKED

DATE	
BY	
ORIGINAL SURVEY	SURVEYED
NOTE BOOK	PLOTTED
NO.	TEMPLATE
	AREAS CHECKED
	AREAS CHECKED

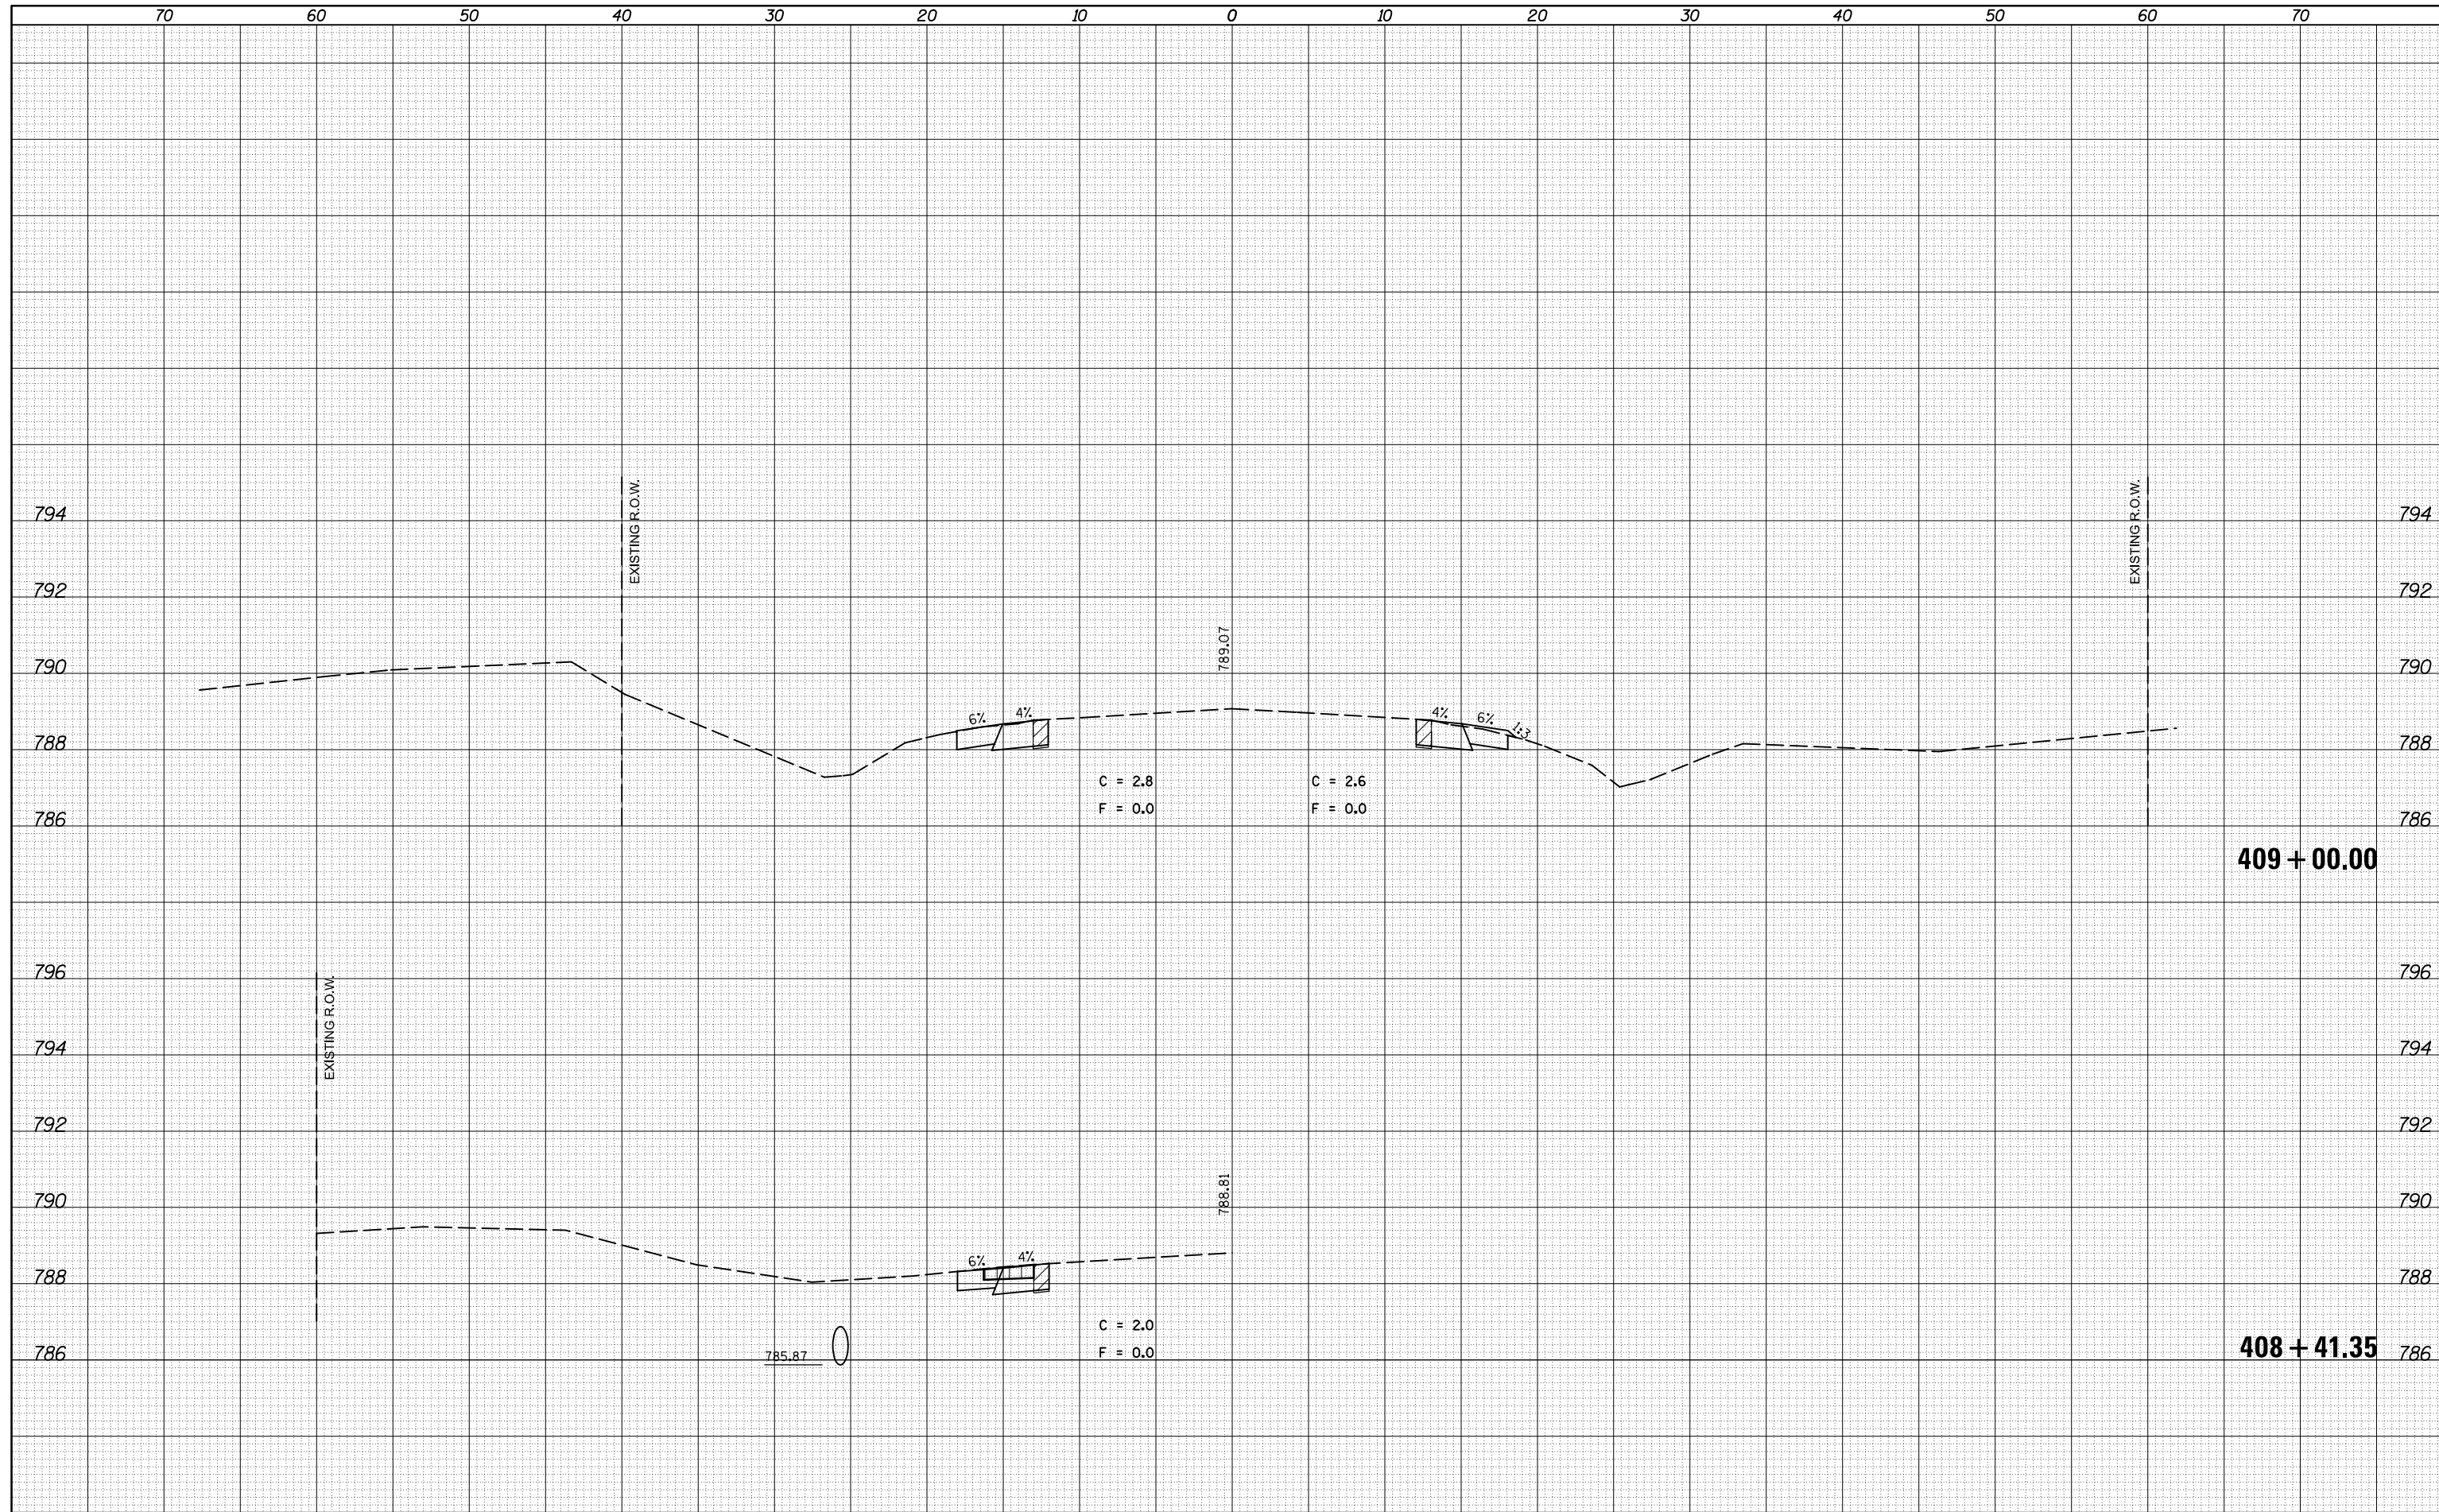

FILE NAME = c:\pwork\pwork\cearlockjd\0309603\0570985-sh1-xsc3f\USE.THIS.dgn
 MODELNAME

USER NAME = cealockjd	DESIGNED -	REVISED -
	DRAWN -	REVISED -
PLOT SCALE = 10.0000' / in.	CHECKED -	REVISED -
PLOT DATE = 10/17/2014	DATE -	REVISED -


**STATE OF ILLINOIS
DEPARTMENT OF TRANSPORTATION**

CROSS SECTIONS - US 136
 SCALE: SHEET 168 OF 177 SHEETS STA. 408+41.35 TO STA. 409+00.00

F.A.P. RTE.	SECTION	COUNTY	TOTAL SHEETS	SHEET NO.
709	113 I-1, CR	Champaign	252	243
			CONTRACT NO. 70985	
ILLINOIS FED. AID PROJECT				

DATE	
BY	
FINAL SURVEY	SURVEYED
NOTE BOOK	PLOTTED
NO.	TEMPLATE
	AREAS CHECKED

DATE	
BY	
ORIGINAL SURVEY	SURVEYED
NOTE BOOK	PLOTTED
NO.	TEMPLATE
	AREAS CHECKED

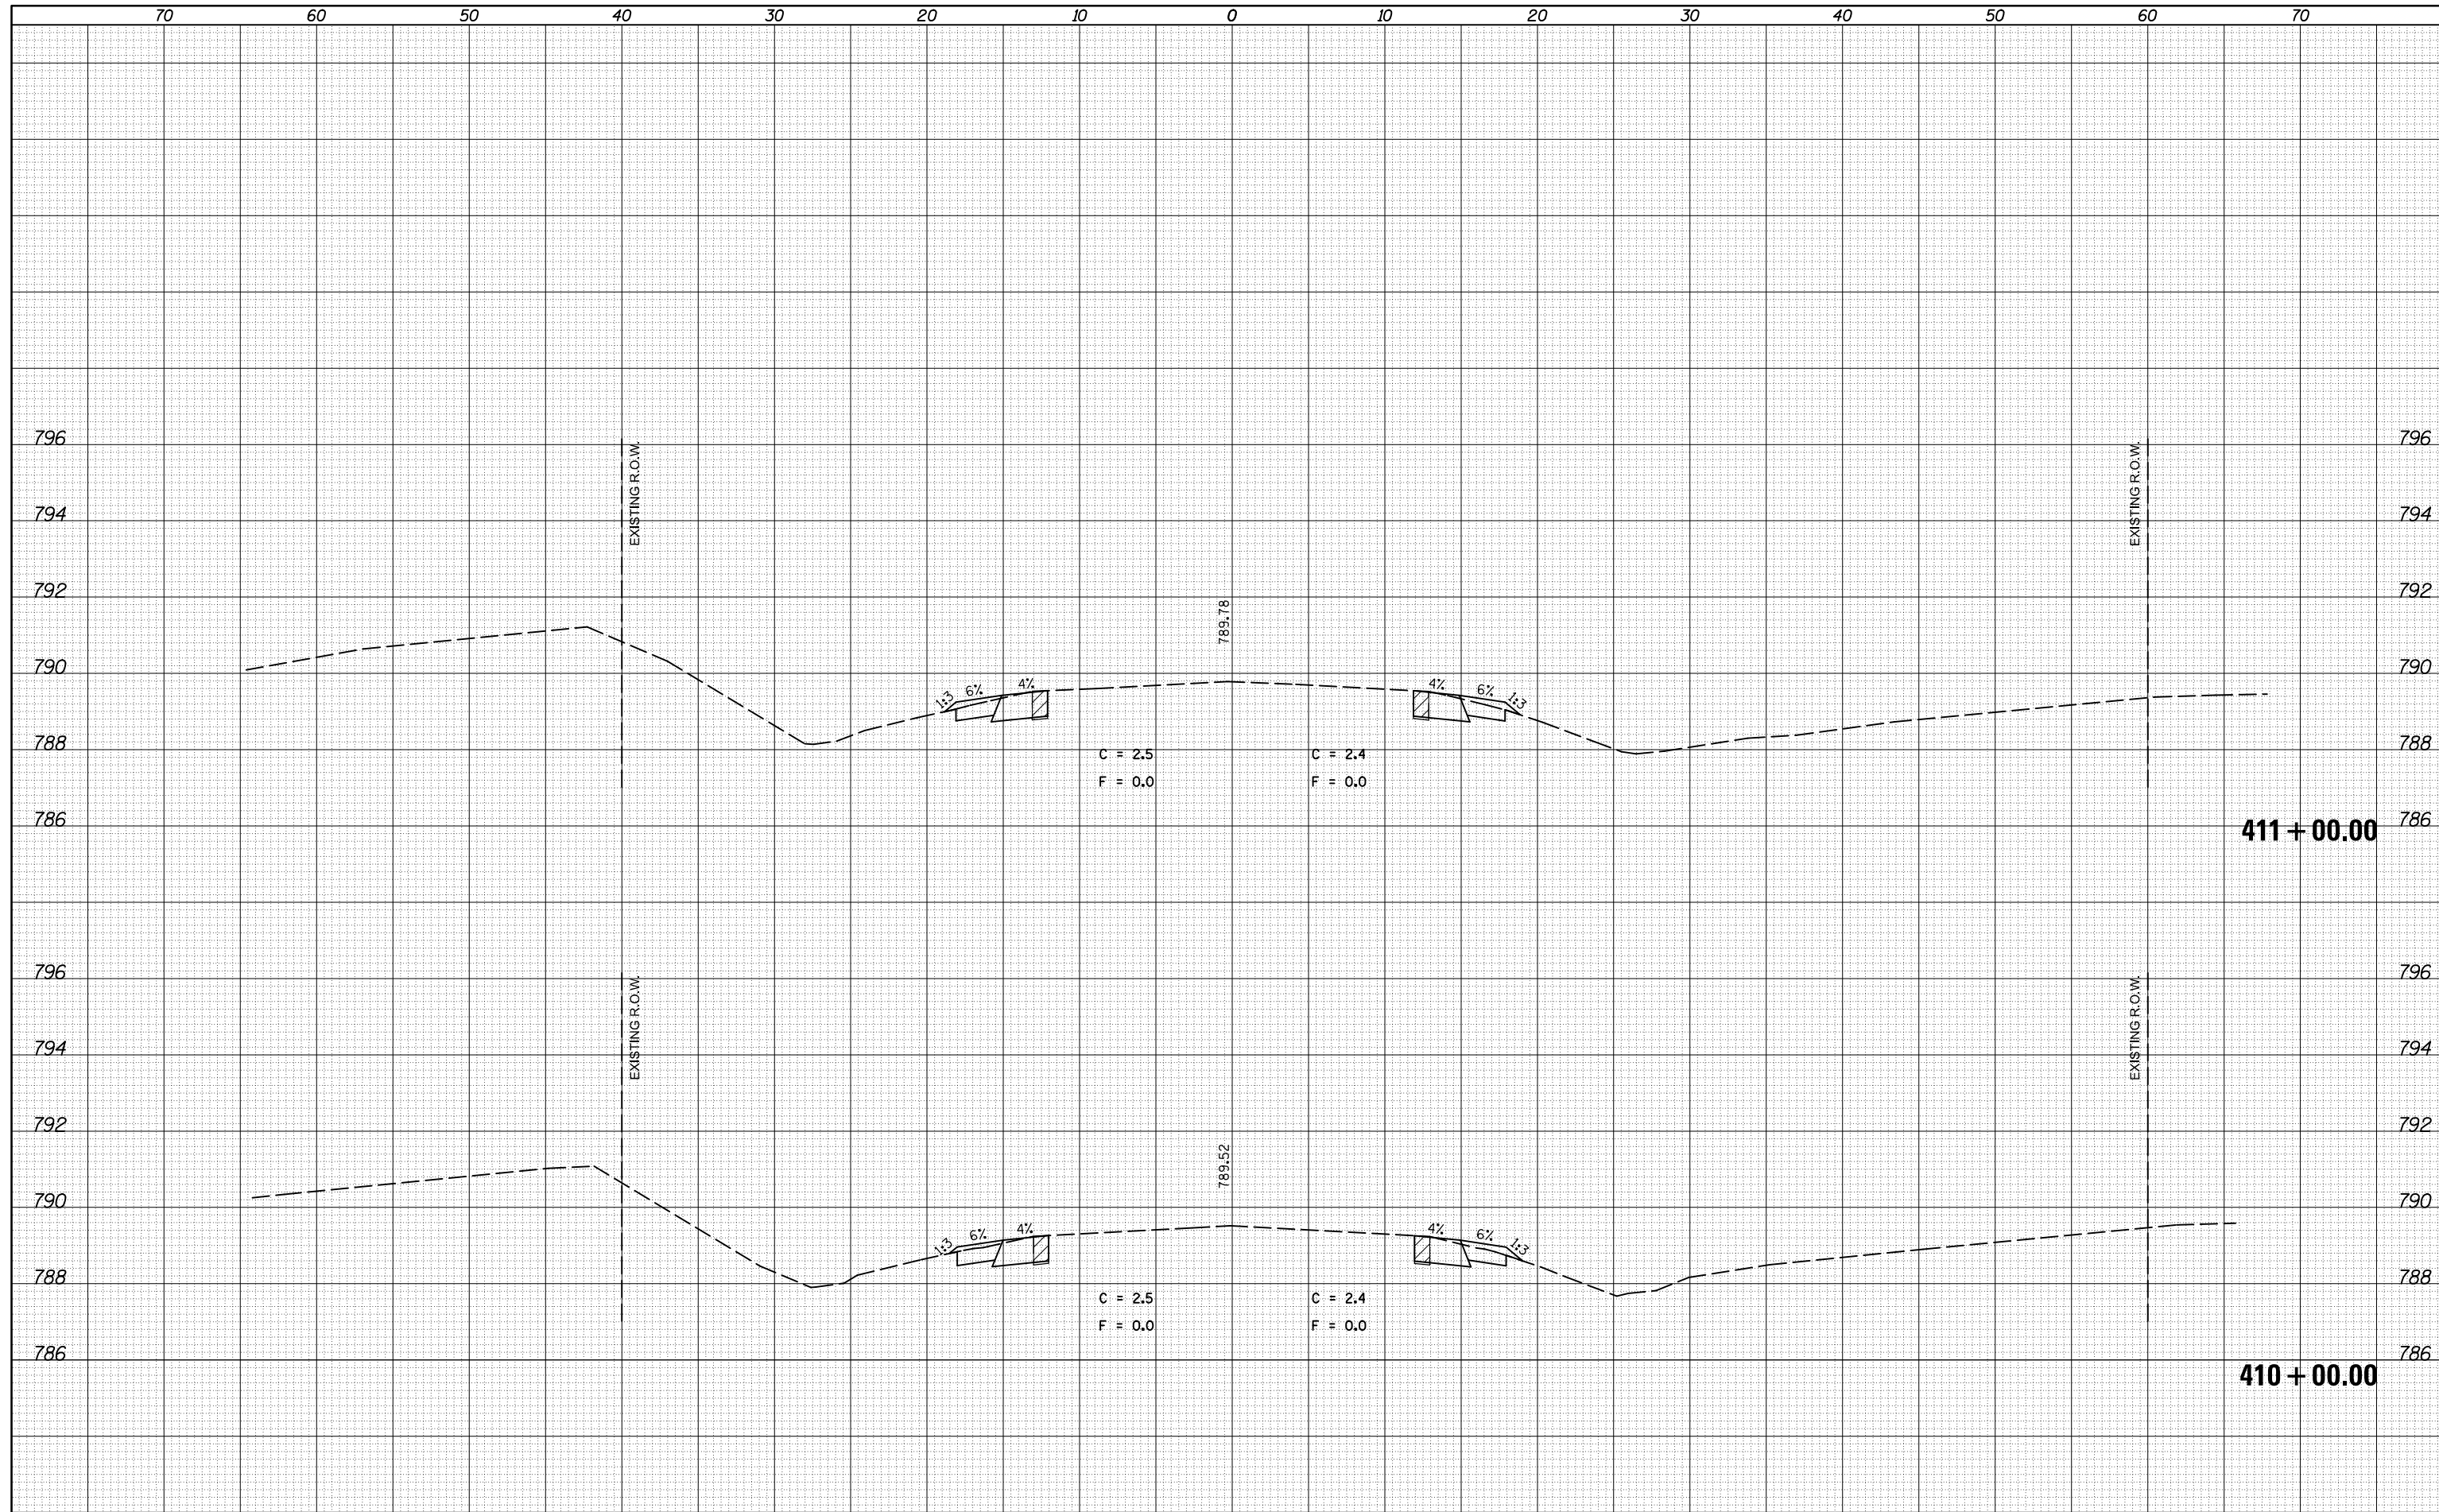

FILE NAME = c:\pw_work\pwidot\cearlockjd\0309603\0570985-sh1-xsc3f\USE.THIS.dgn

USER NAME = cearlockjd
 DRAWN -
 CHECKED -
 DATE - 10/17/2014

DESIGNED -
 DRAWN -
 CHECKED -
 DATE -

REVISED -
 REVISED -
 REVISED -
 REVISED -

STATE OF ILLINOIS
 DEPARTMENT OF TRANSPORTATION

CROSS SECTIONS - US 136


SCALE: SHEET 169 OF 177 SHEETS STA. 410+00.00 TO STA. 411+00.00

F.A.P. RTE.	SECTION	COUNTY	TOTAL SHEETS	SHEET NO.
709	113 I-1, CR	Champaign	252	244
			CONTRACT NO. 70985	

ILLINOIS FED. AID PROJECT

DATE	
BY	
FINAL SURVEY NO.	
SURVEYED PLOTTED	
TEMPLATE AREAS CHECKED	
NOTE BOOK AREAS CHECKED	

DATE	
BY	
ORIGINAL SURVEY NO.	
SURVEYED PLOTTED	
TEMPLATE AREAS CHECKED	
NOTE BOOK AREAS CHECKED	

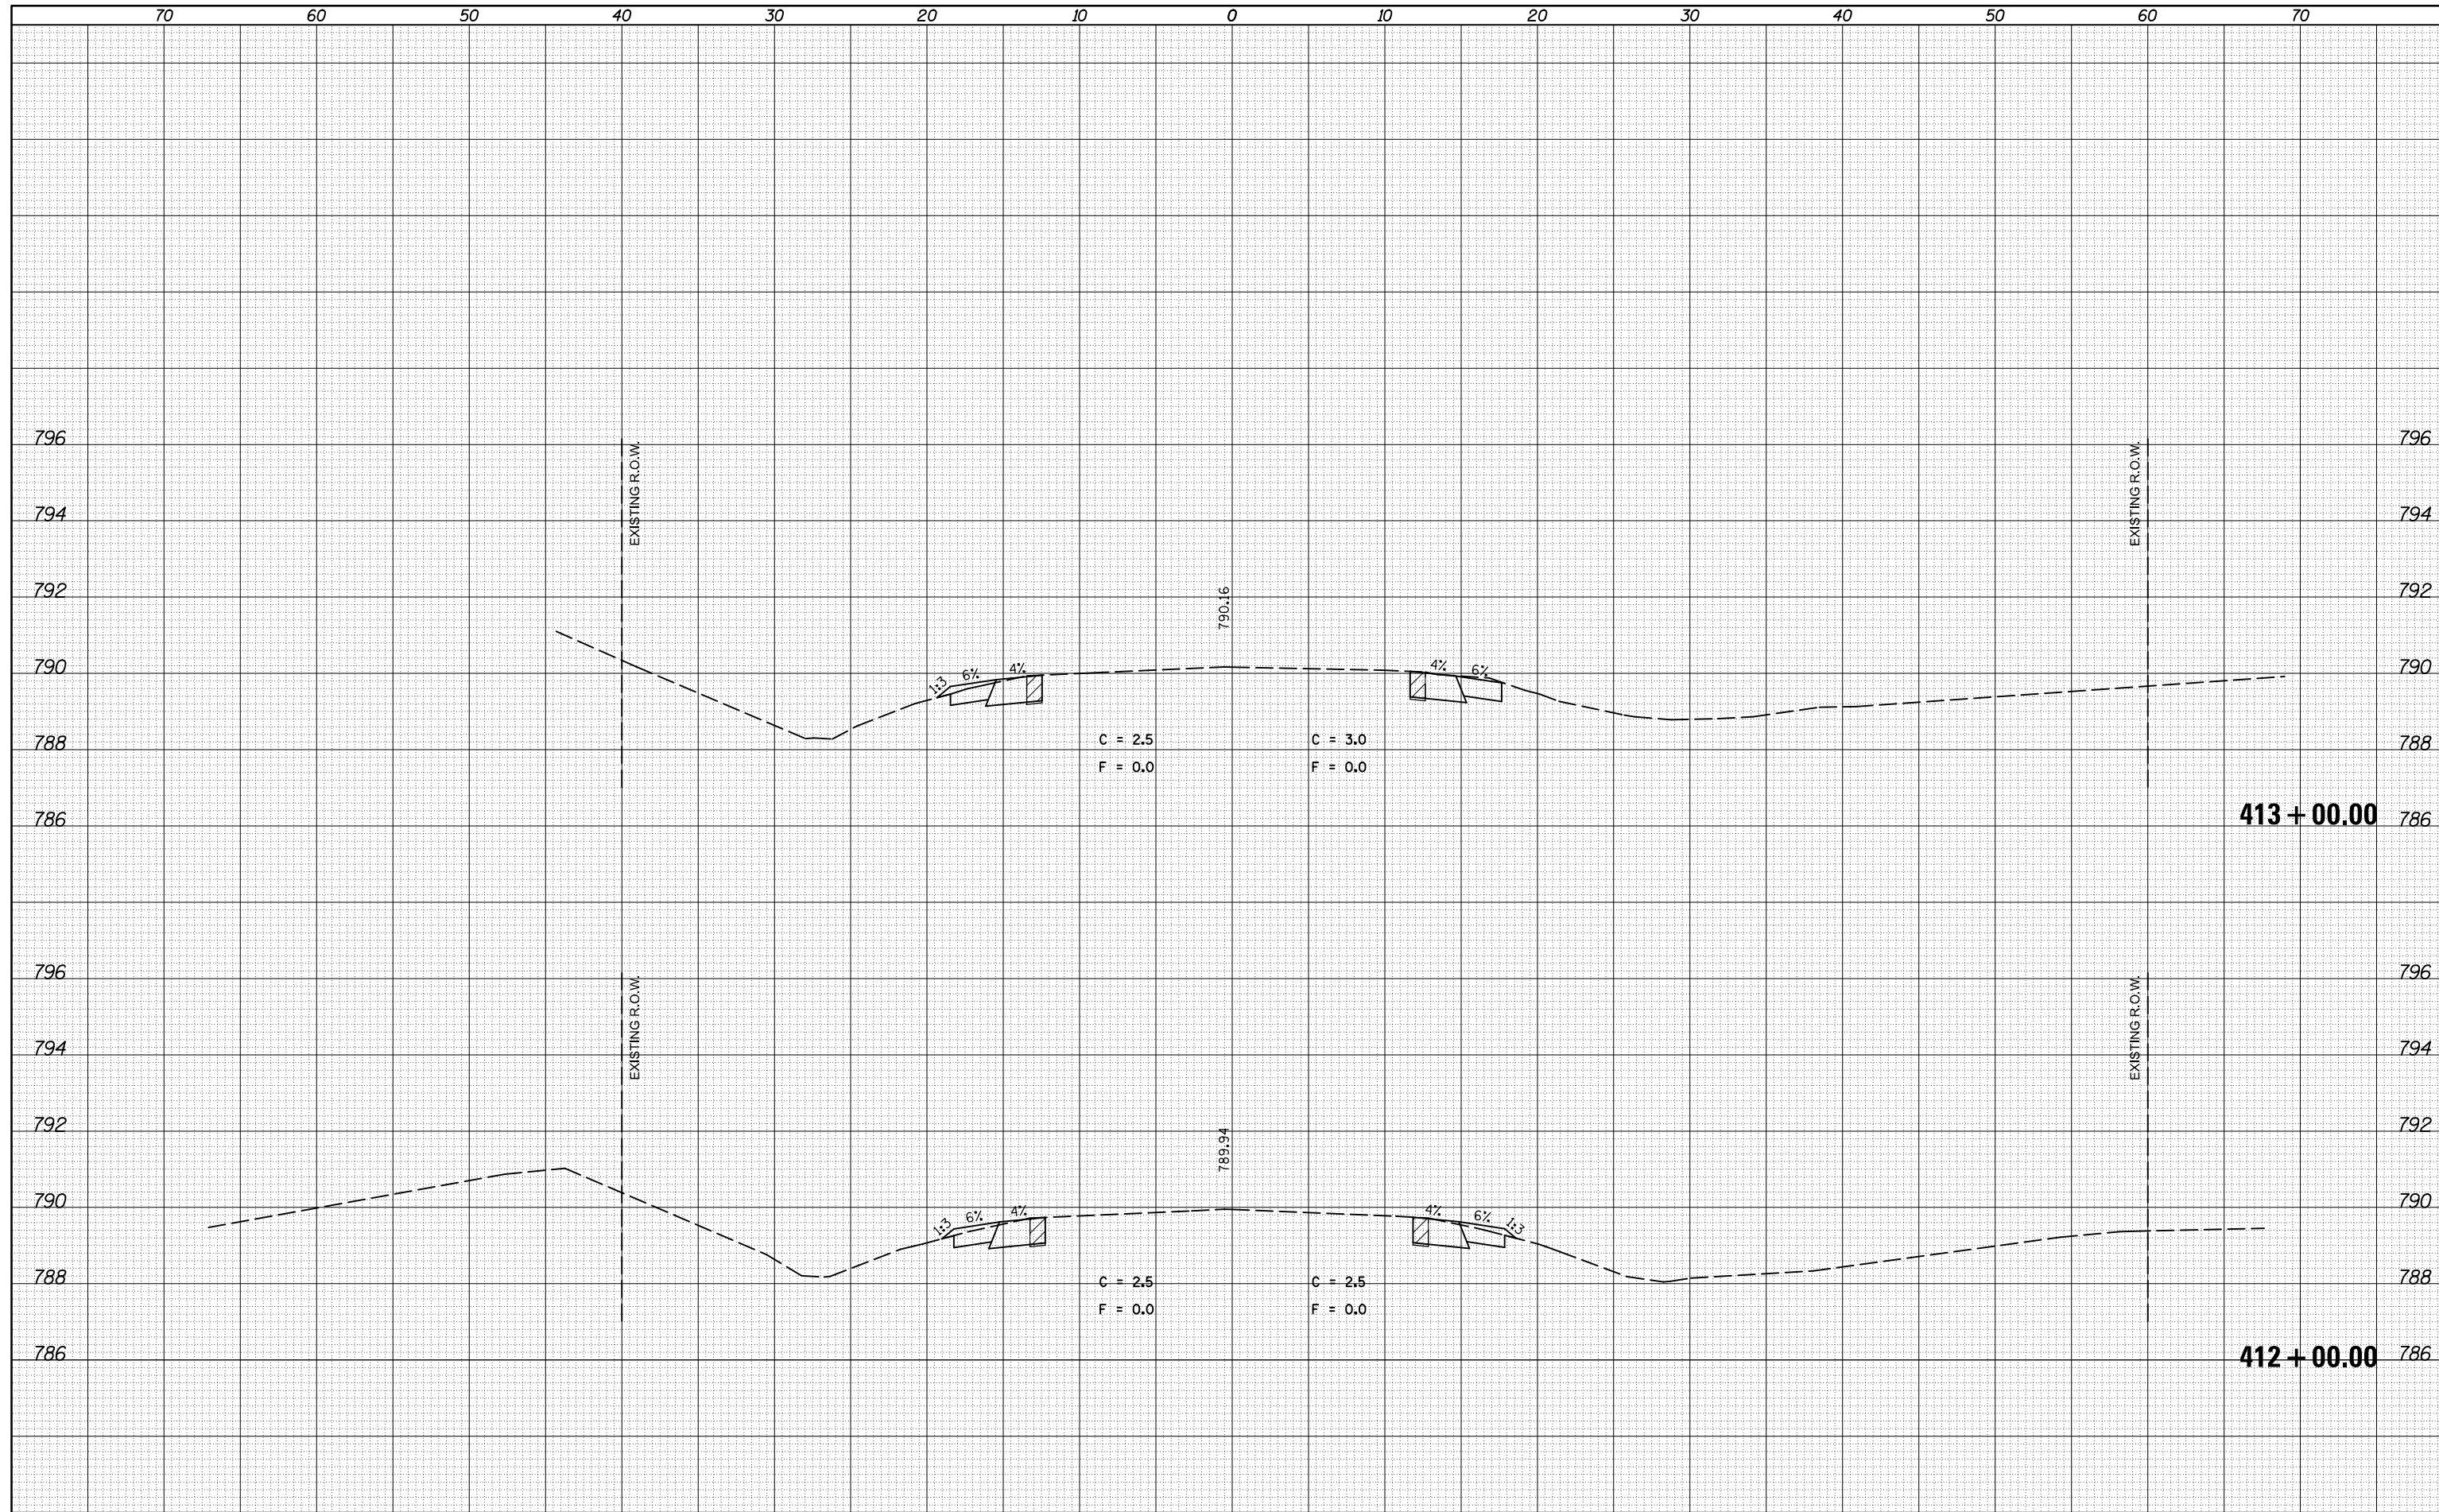

FILE NAME =	USER NAME = ceerlockjd	DESIGNED -	REVISED -
ca:\pw\work\p\dot\ceerlockjd\0309603\0570985-shr-xsc3ft\USE.THIS.dgn		DRAWN -	REVISED -
		CHECKED -	REVISED -
		DATE -	REVISED -

**STATE OF ILLINOIS
DEPARTMENT OF TRANSPORTATION**

CROSS SECTIONS - US 136


SCALE: SHEET 170 OF 177 SHEETS STA. 412+00.00 TO STA. 413+00.00

F.A.P. RTE.	SECTION	COUNTY	TOTAL SHEETS	SHEET NO.
709	113 I-1, CR	Champaign	252	245
			CONTRACT NO. 70985	

ILLINOIS FED. AID PROJECT

DATE	
BY	
FINAL SURVEY	SURVEYED
NOTE BOOK NO.	PLOTTED
	TEMPLATE
	AREAS CHECKED
	AREAS CHECKED

DATE	
BY	
ORIGINAL SURVEY	SURVEYED
NOTE BOOK NO.	PLOTTED
	TEMPLATE
	AREAS CHECKED
	AREAS CHECKED

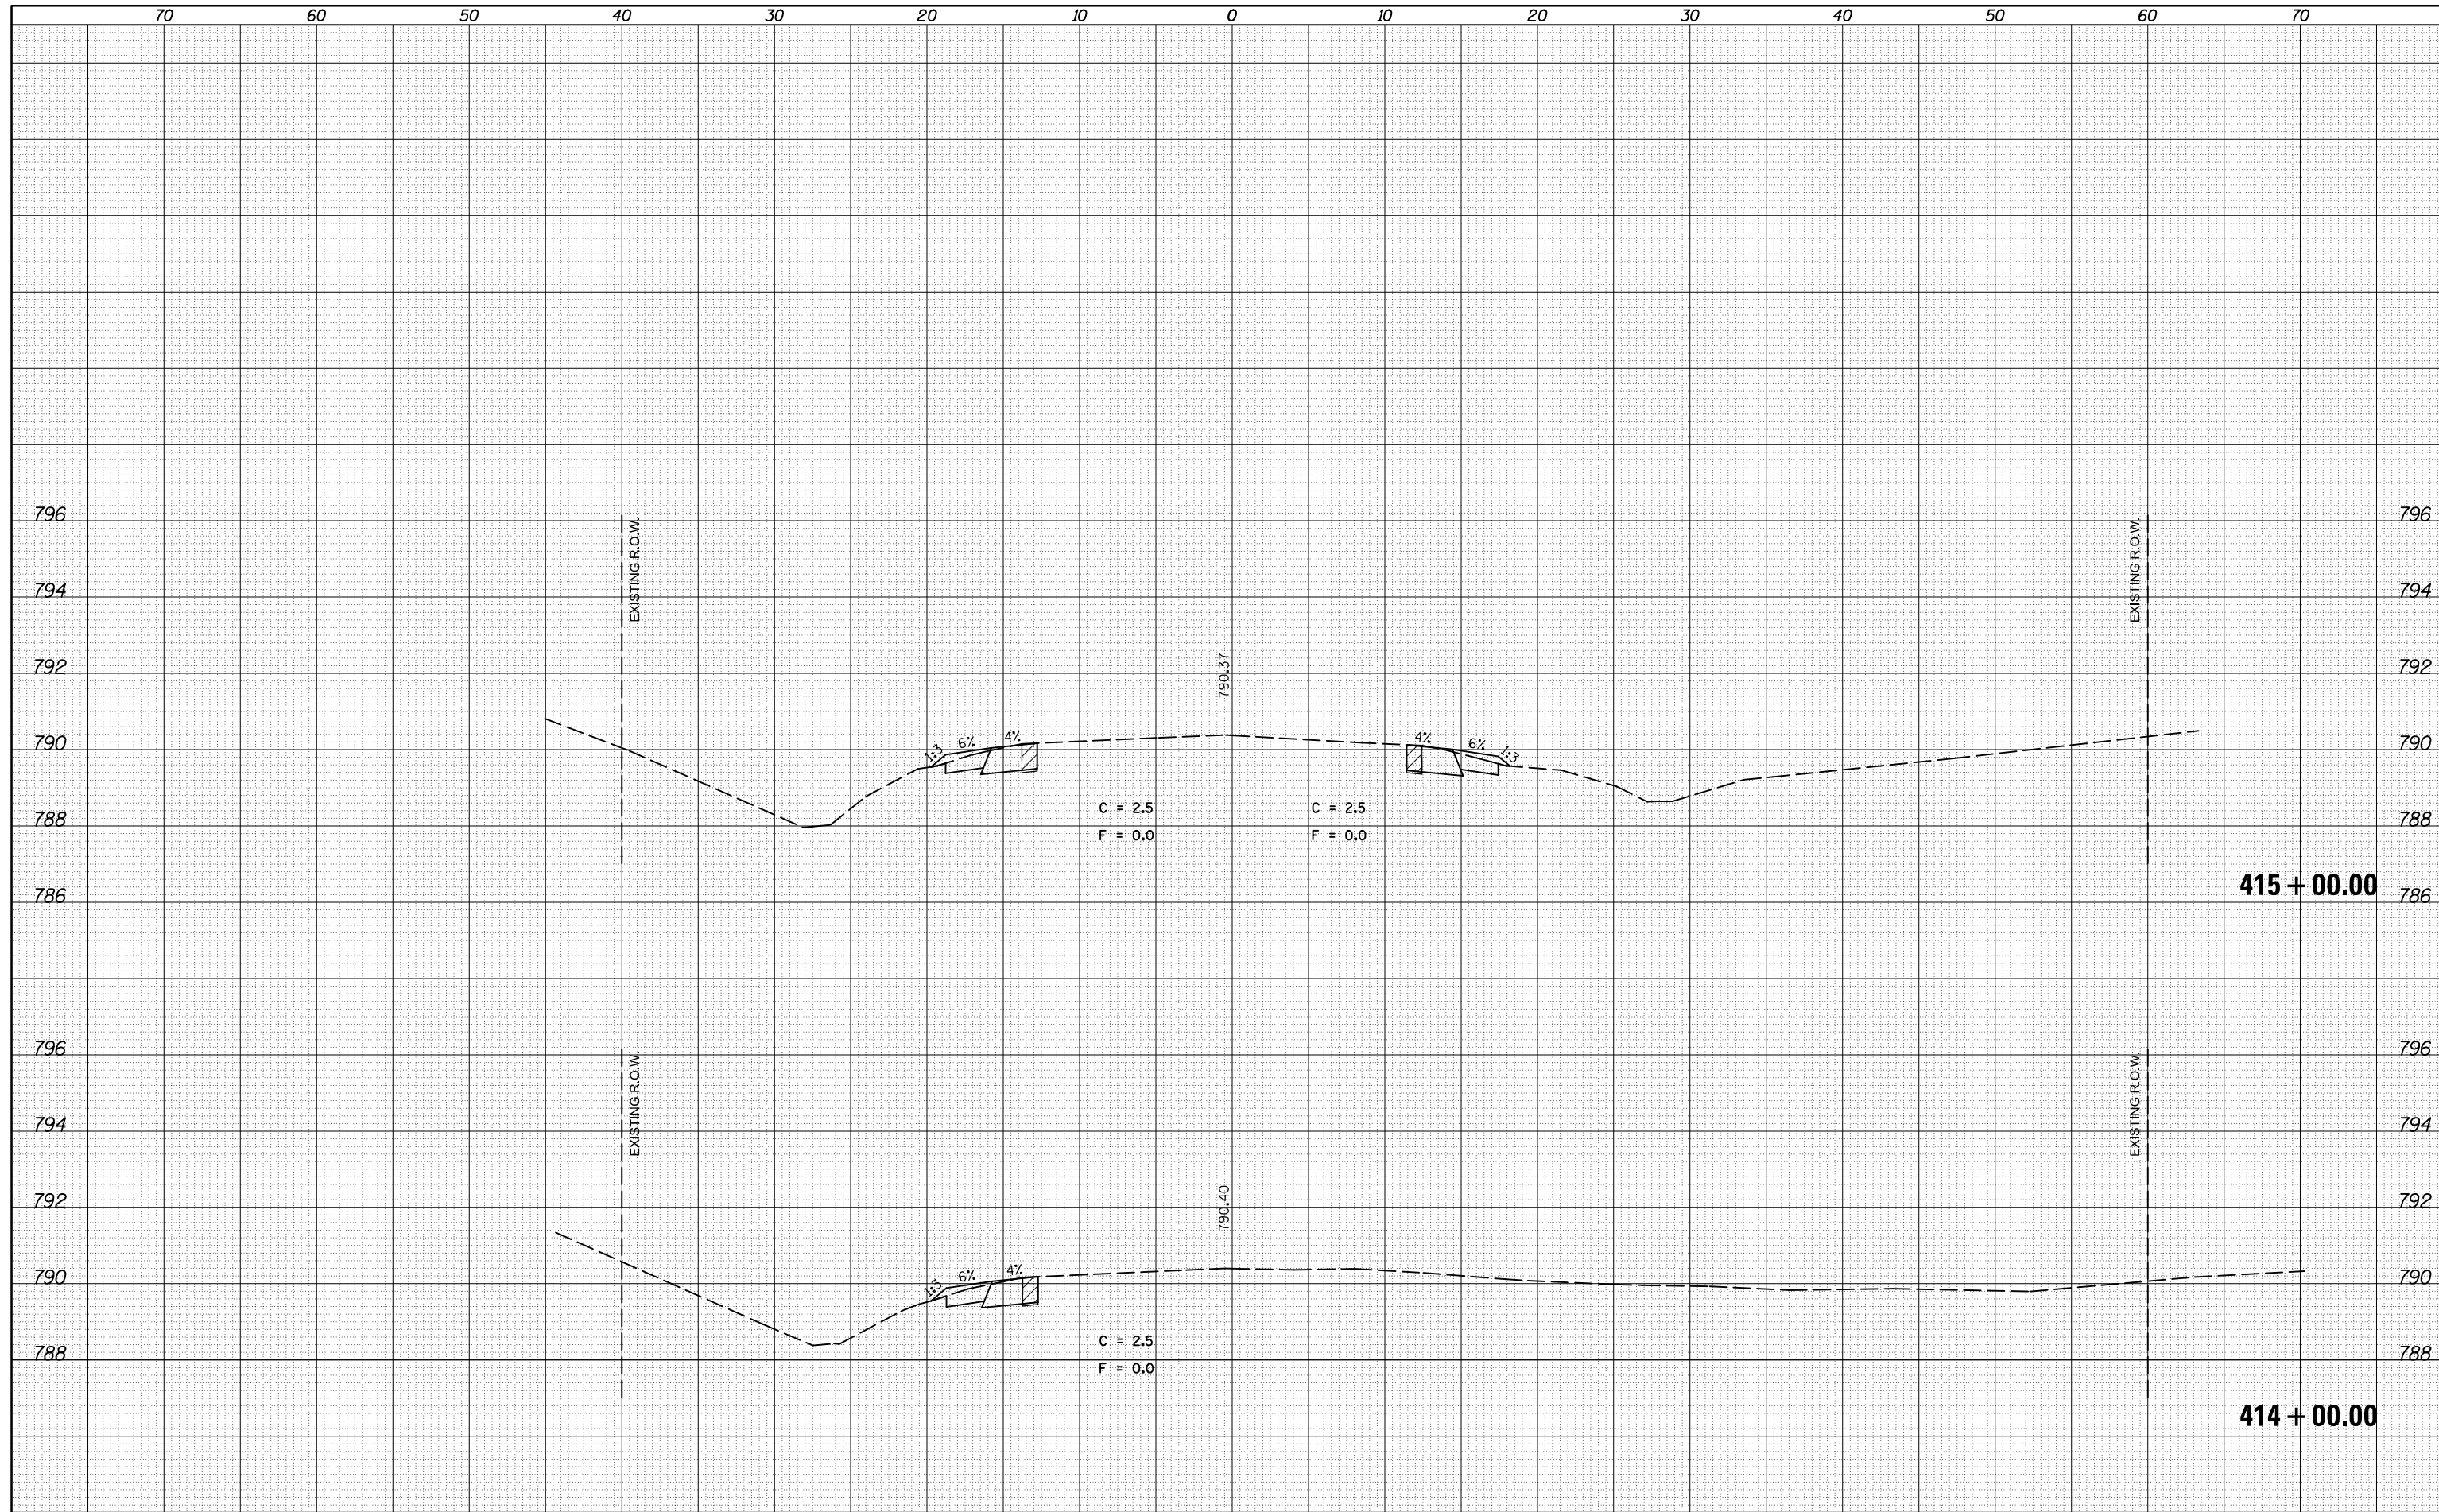

FILE NAME = c:\pwork\pwork\cearlockjd\0309603\0570985-sh1-xsc3f\USE.THIS.dgn

USER NAME = cearlockjd
 DRAWN -
 CHECKED -
 DATE - 10/17/2014

DESIGNED -
 DRAWN -
 CHECKED -
 DATE -

REVISED -
 REVISED -
 REVISED -
 REVISED -

STATE OF ILLINOIS
 DEPARTMENT OF TRANSPORTATION


CROSS SECTIONS - US 136

SCALE: SHEET 171 OF 177 SHEETS STA. 414+00.00 TO STA. 415+00.00

F.A.P. RTE.	SECTION	COUNTY	TOTAL SHEETS	SHEET NO.
709	113 I-1, CR	Champaign	252	246
			CONTRACT NO. 70985	
ILLINOIS FED. AID PROJECT				

DATE	
BY	
FINAL SURVEY	SURVEYED
NOTE BOOK	PLOTTED
NO.	TEMPLATE
	AREAS CHECKED

DATE	
BY	
ORIGINAL SURVEY	SURVEYED
NOTE BOOK	PLOTTED
NO.	TEMPLATE
	AREAS CHECKED

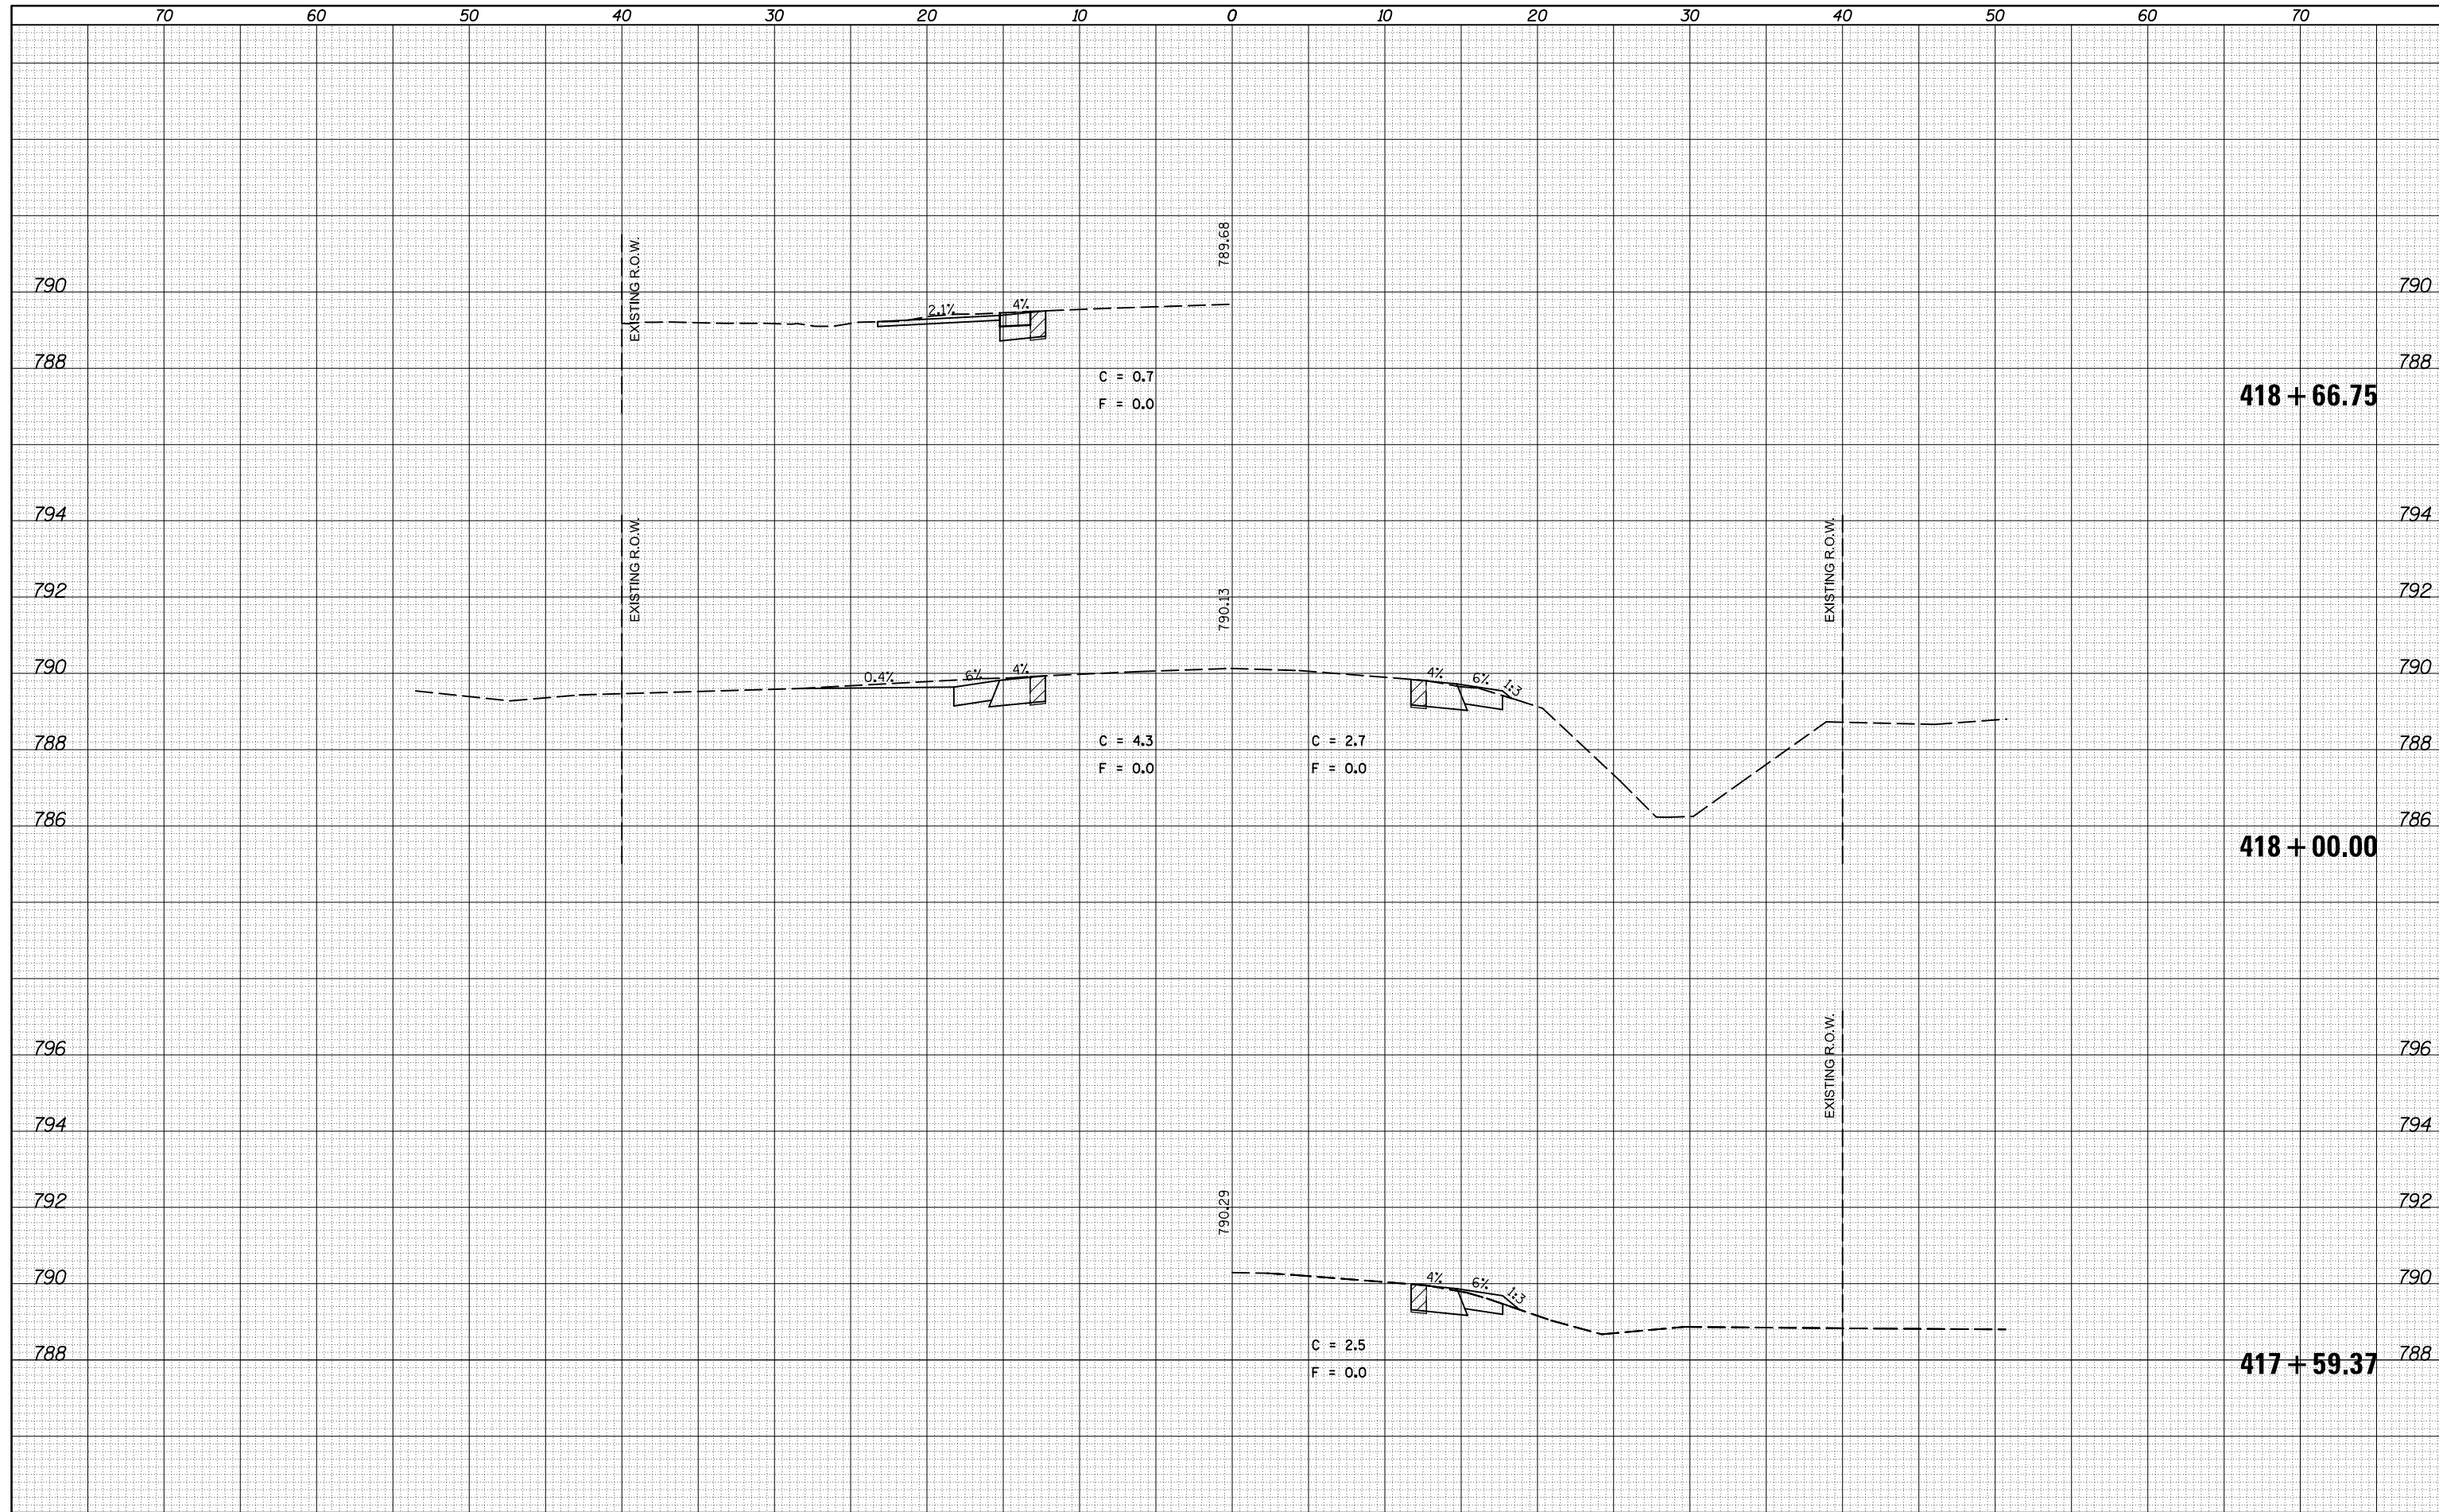

FILE NAME =
 c:\pw_work\pwork\cearlockjd\0309603\0570985-
 MODELNAME

USER NAME = cealockjd	DESIGNED -	REVISED -
cealockjd	DRAWN -	REVISED -
cealockjd	CHECKED -	REVISED -
cealockjd	DATE -	REVISED -


**STATE OF ILLINOIS
 DEPARTMENT OF TRANSPORTATION**

CROSS SECTIONS - US 136
 SCALE: SHEET 173 OF 177 SHEETS STA. 417+59.37 TO STA. 418+66.75

F.A.P. RTE.	SECTION	COUNTY	TOTAL SHEETS	SHEET NO.
709	113 I-1, CR	Champaign	252	248
			CONTRACT NO.	70985
ILLINOIS FED. AID PROJECT				

DATE	
BY	
FINAL SURVEY	SURVEYED
NOTE BOOK	PLOTTED
NO.	TEMPLATE
	AREAS CHECKED

DATE	
BY	
ORIGINAL SURVEY	SURVEYED
NOTE BOOK	PLOTTED
NO.	TEMPLATE
	AREAS CHECKED

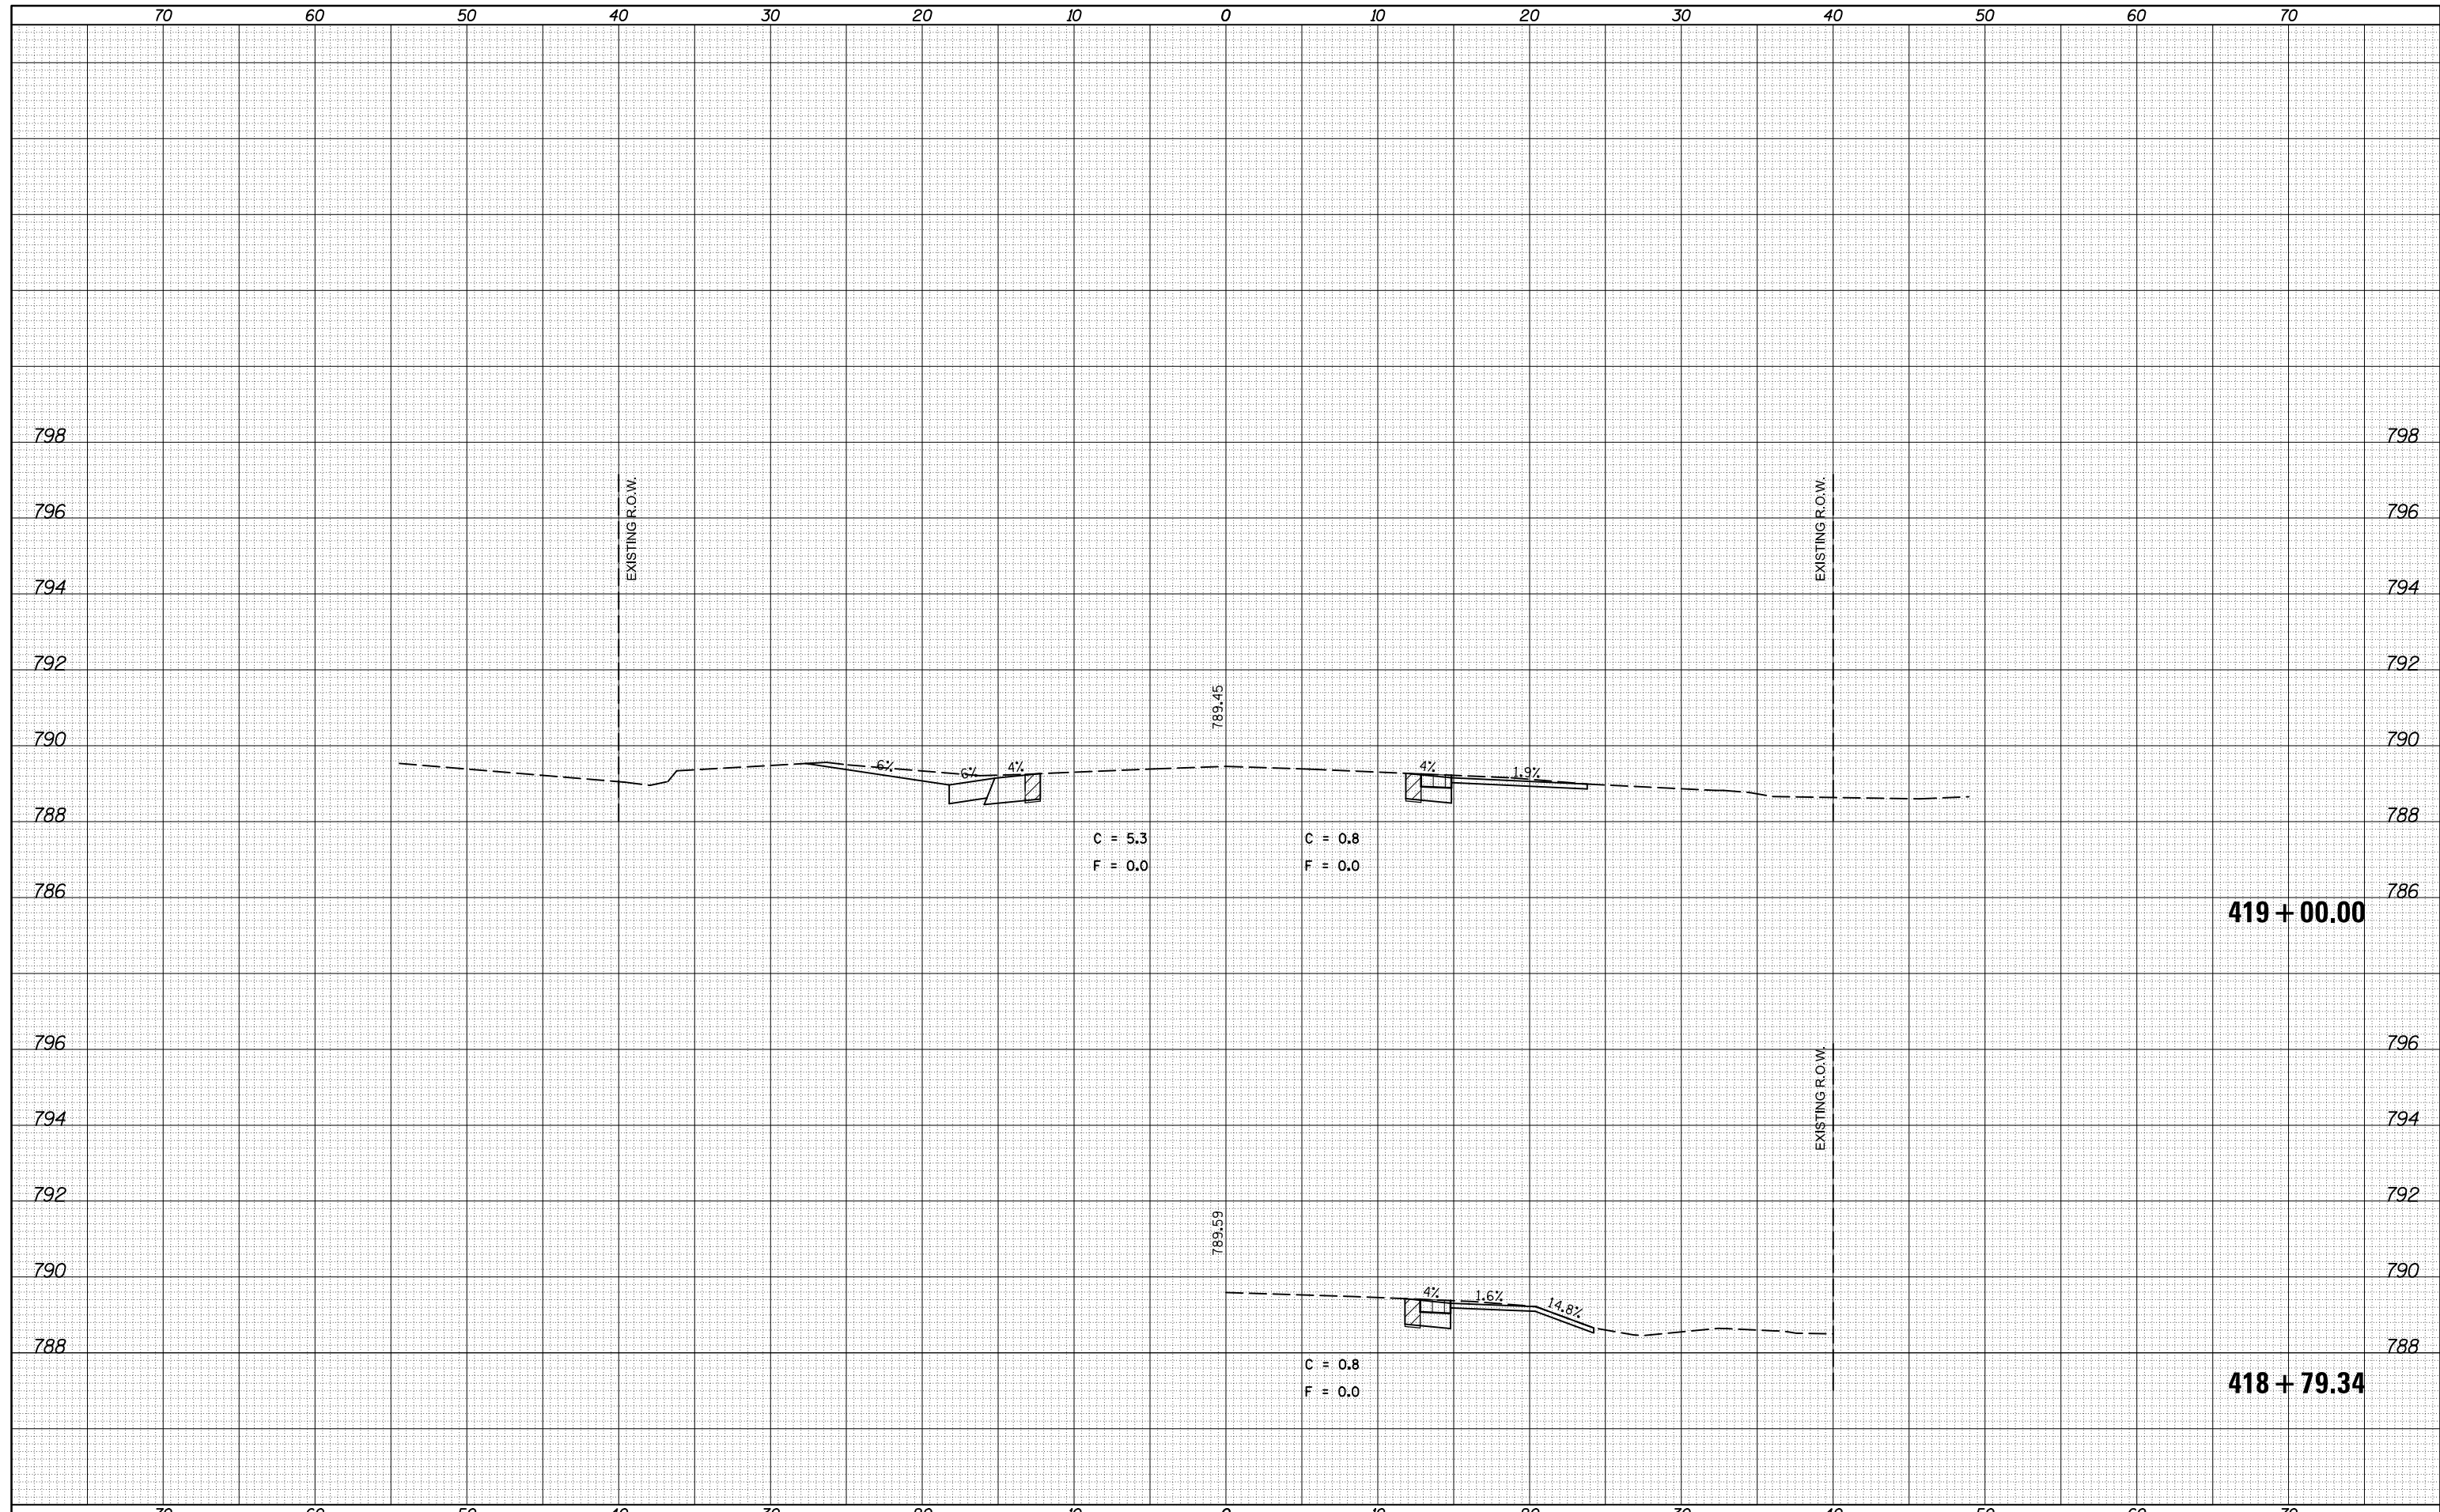

FILE NAME =
 c:\pwork\pwork\cearlockjd\0309603\0570985-
 MODELNAME

USER NAME = cealockjd	DESIGNED -	REVISED -
cealockjd	DRAWN -	REVISED -
cealockjd	CHECKED -	REVISED -
cealockjd	DATE -	REVISED -


STATE OF ILLINOIS
 DEPARTMENT OF TRANSPORTATION

CROSS SECTIONS - US 136
 SCALE: SHEET 174 OF 177 SHEETS STA. 418+79.34 TO STA. 419+00.00

F.A.P. RTE.	SECTION	COUNTY	TOTAL SHEETS	SHEET NO.
709	113 I-1, CR	Champaign	252	249
			CONTRACT NO.	70985
ILLINOIS FED. AID PROJECT				

DATE	
BY	
SURVEYED	
PLOTTED	
TEMPLATE	
AREAS	
CHECKED	
FINAL	
SURVEY	
NOTE BOOK	
NO.	

DATE	
BY	
SURVEYED	
PLOTTED	
TEMPLATE	
AREAS	
CHECKED	
ORIGINAL	
SURVEY	
NOTE BOOK	
NO.	

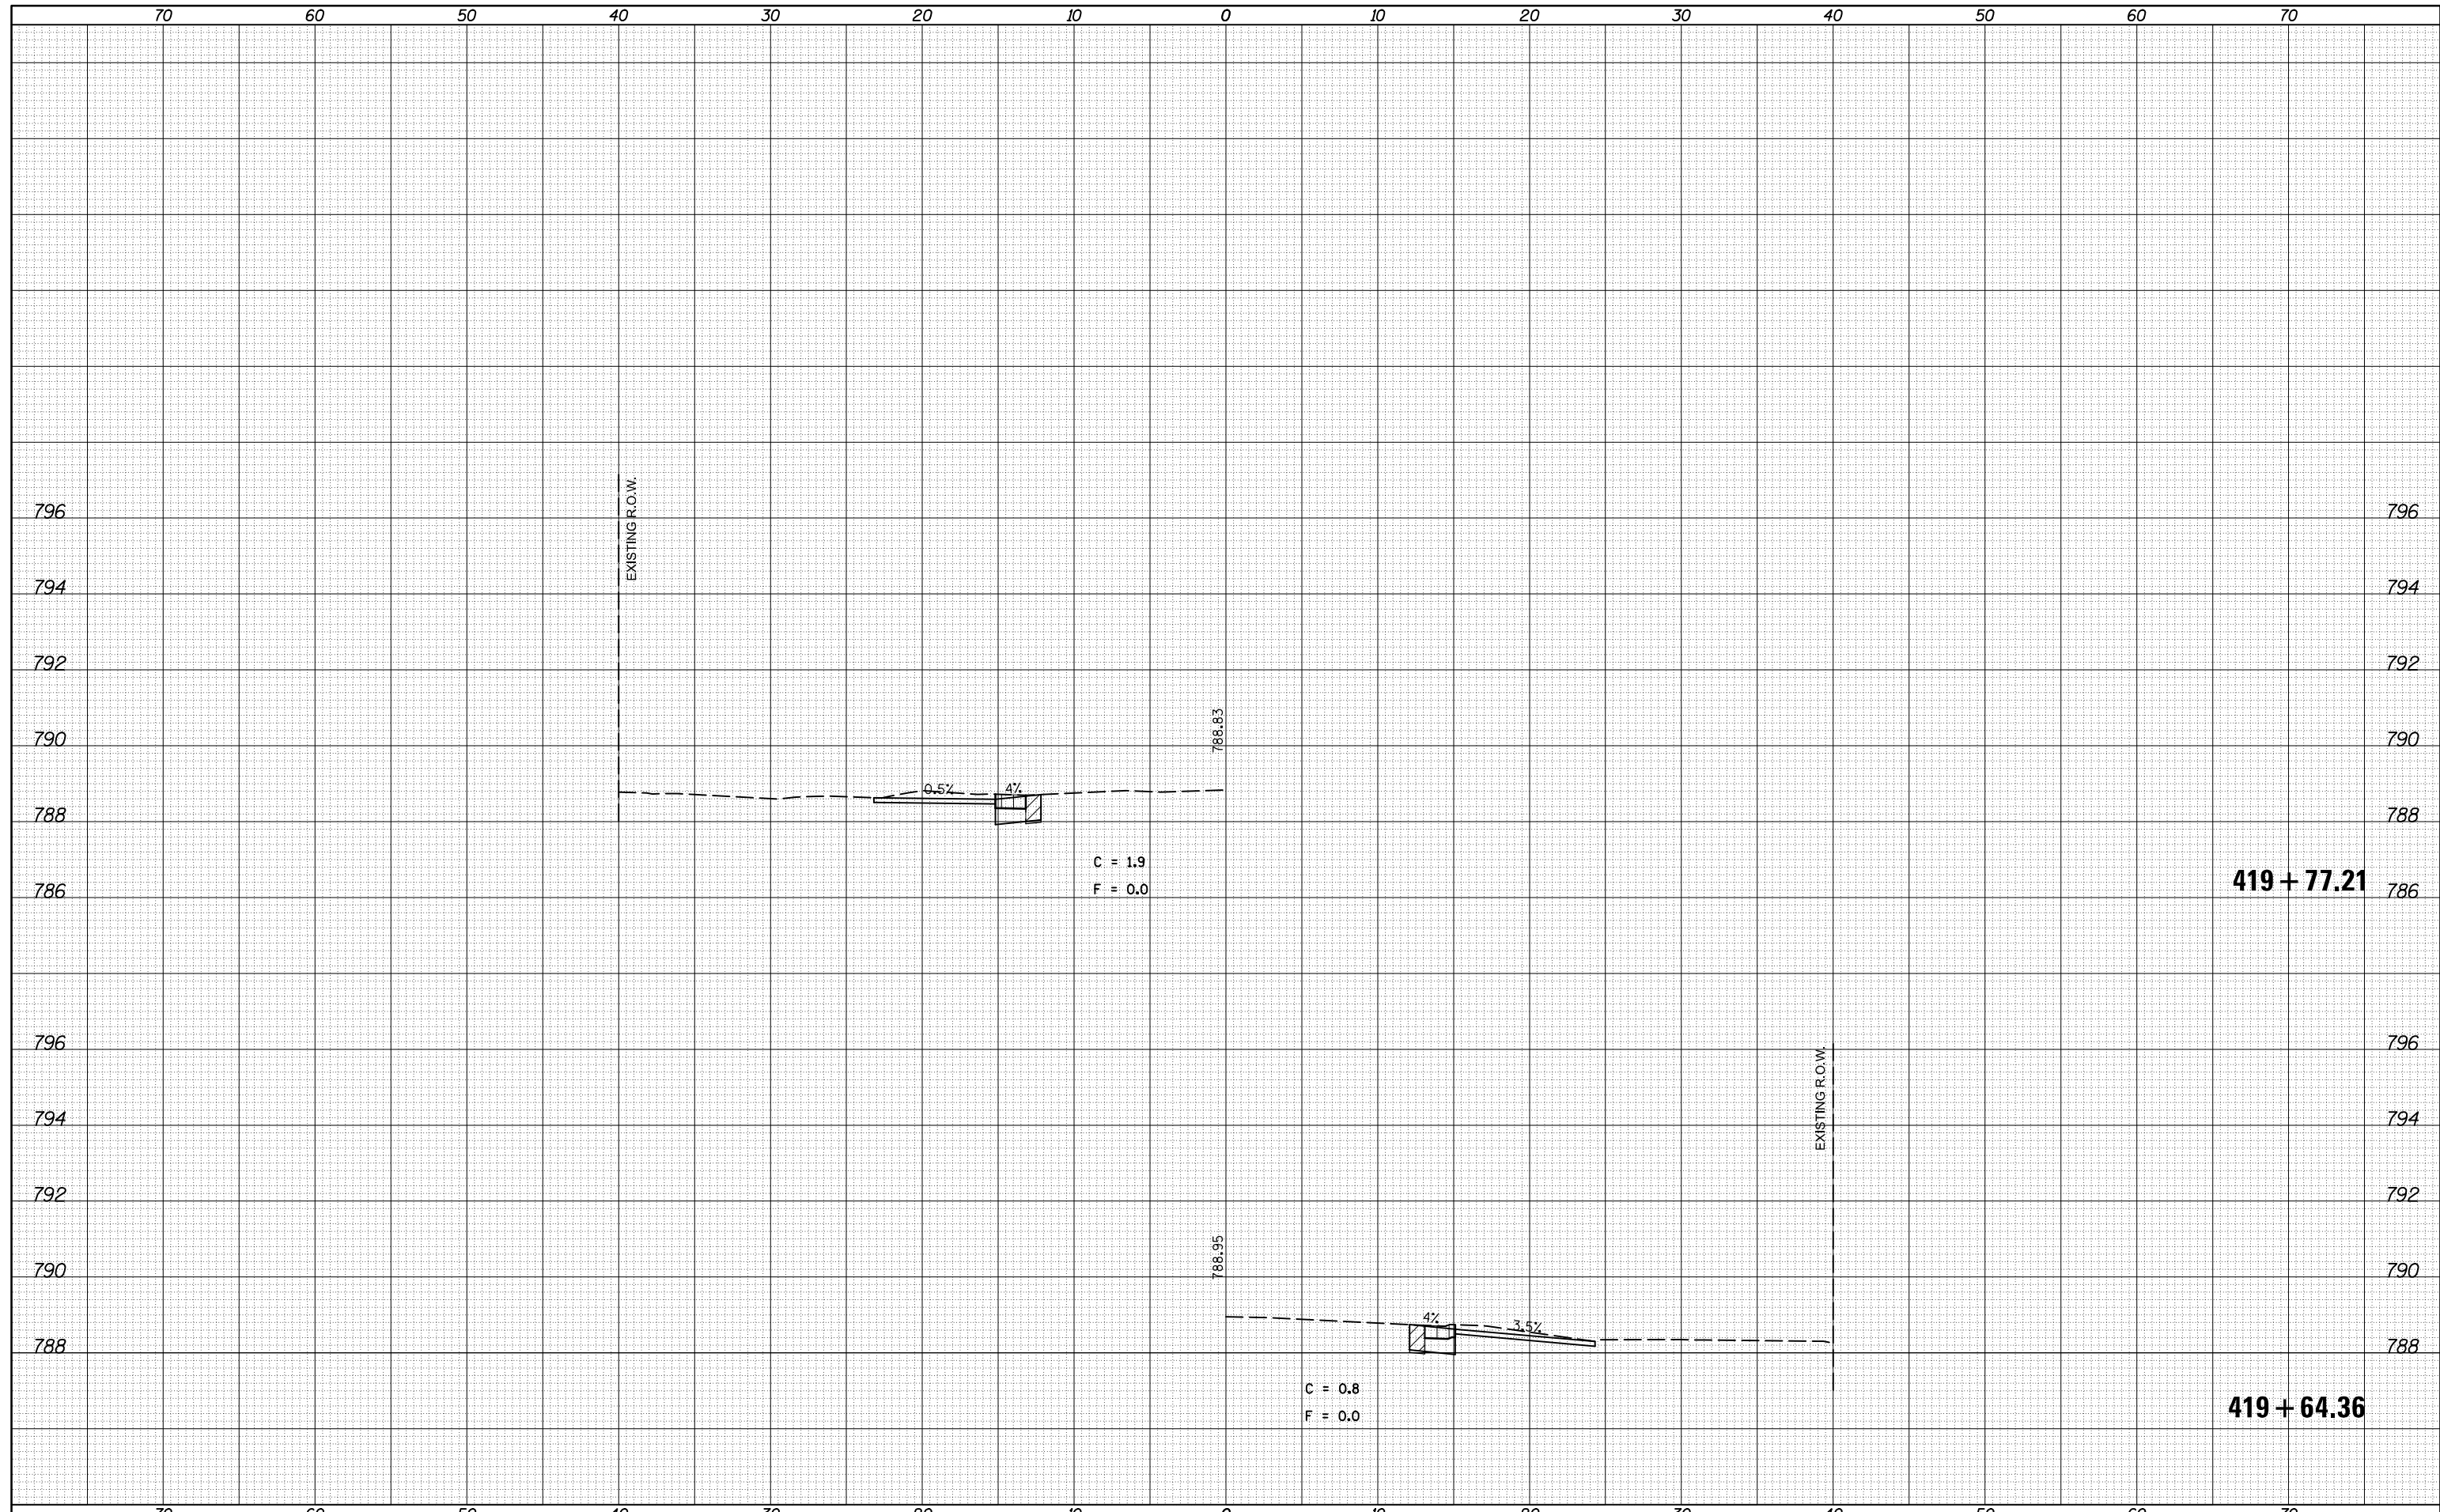

FILE NAME = c:\pw_work\p1dot\cearlockjd\0309603\0570985-sh1-xsc3f\USE.THIS.dgn

USER NAME = cealockjd
 PLOT SCALE = 10.0000' / in.
 PLOT DATE = 10/17/2014

DESIGNED -
 DRAWN -
 CHECKED -
 DATE -

REVISED -
 REVISED -
 REVISED -
 REVISED -

STATE OF ILLINOIS
 DEPARTMENT OF TRANSPORTATION


CROSS SECTIONS - US 136

SCALE: SHEET 175 OF 177 SHEETS STA. 419+64.36 TO STA. 419+77.21

F.A.P. RTE.	SECTION	COUNTY	TOTAL SHEETS	SHEET NO.
709	113 I-1, CR	Champaign	252	250
			CONTRACT NO. 70985	
ILLINOIS FED. AID PROJECT				

DATE	
BY	
FINAL SURVEY	SURVEYED
NOTE BOOK	PLOTTED
NO.	TEMPLATE
	AREAS CHECKED

DATE	
BY	
ORIGINAL SURVEY	SURVEYED
NOTE BOOK	PLOTTED
NO.	TEMPLATE
	AREAS CHECKED

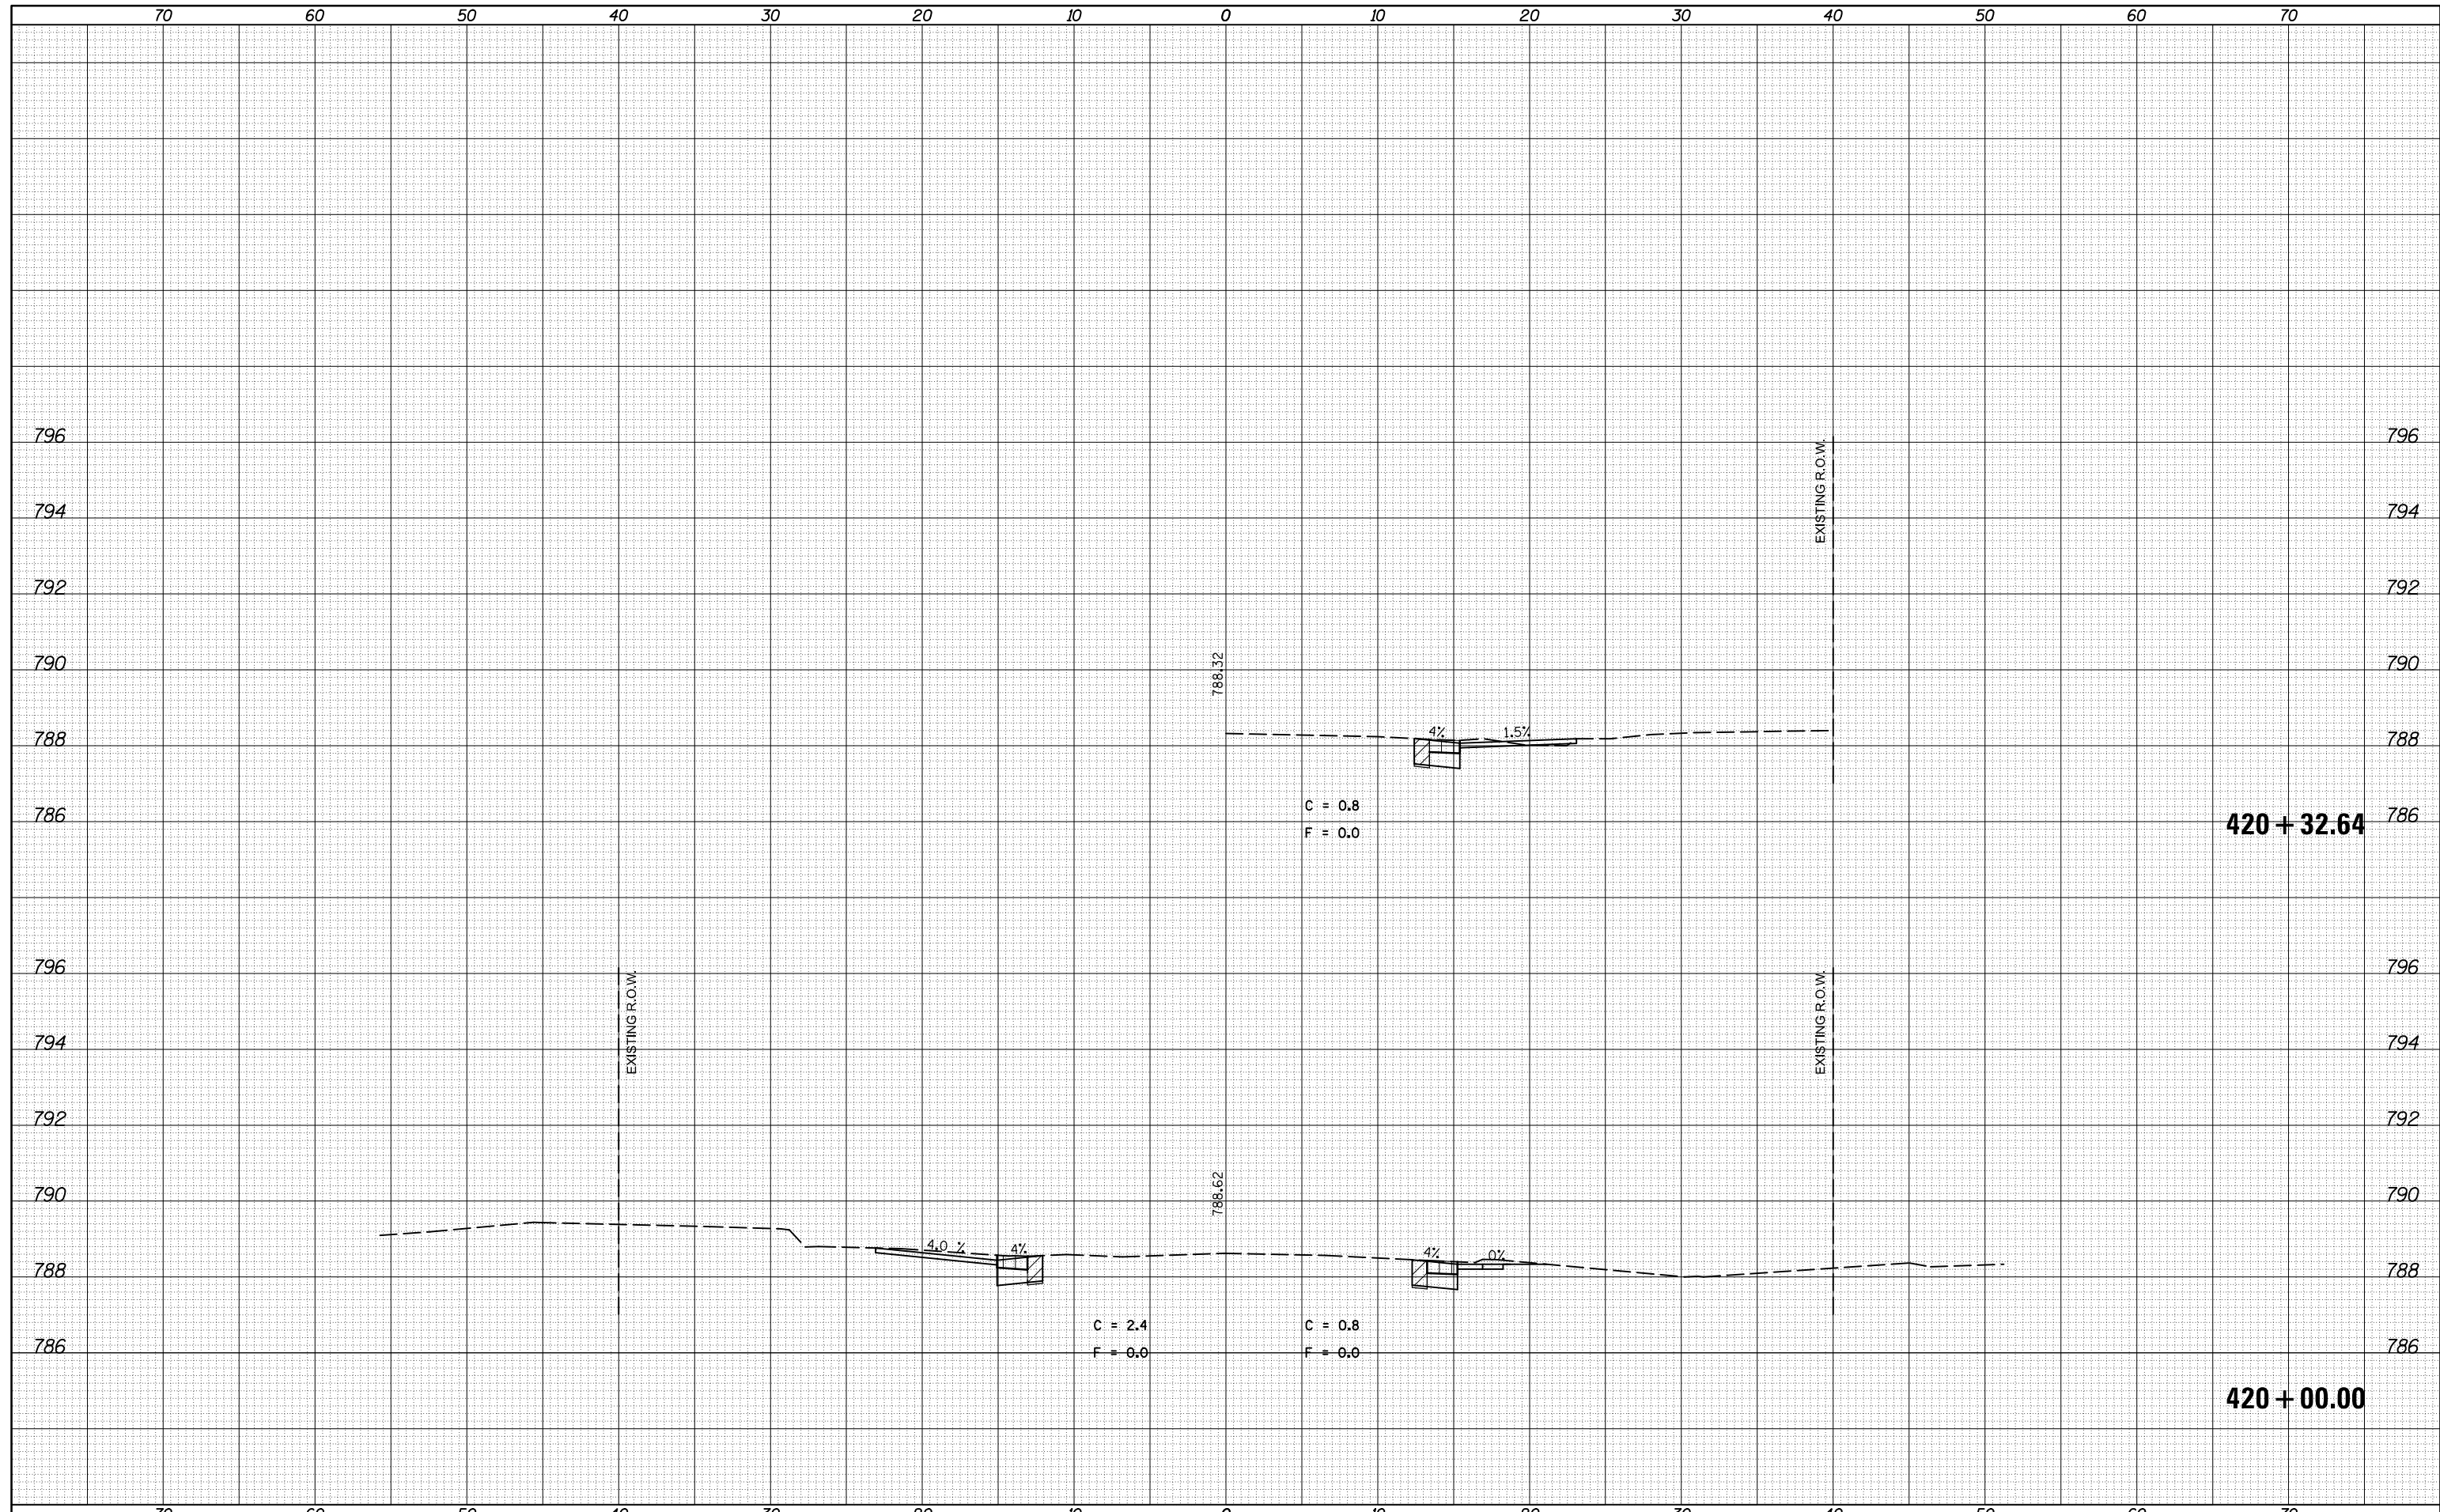

FILE NAME =
 c:\pw_work\pwidot\cearlockjd\0309603\0570985-shr-xsc3ft\USE.THIS.dgn

USER NAME = ceerlockjd	DESIGNED -	REVISED -
	DRAWN -	REVISED -
PLOT SCALE = 10.0000 ' / in.	CHECKED -	REVISED -
PLOT DATE = 10/17/2014	DATE -	REVISED -


**STATE OF ILLINOIS
 DEPARTMENT OF TRANSPORTATION**

CROSS SECTIONS - US 136
 SCALE: SHEET 176 OF 177 SHEETS STA. 420+00.00 TO STA. 420+32.64

F.A.P. RTE.	SECTION	COUNTY	TOTAL SHEETS	SHEET NO.
709	113 I-1, CR	Champaign	252	251
			CONTRACT NO. 70985	
ILLINOIS FED. AID PROJECT				

DATE	
BY	
FINAL SURVEY	SURVEYED
NOTE BOOK	PLOTTED
NO.	TEMPLATE
	AREAS
	CHECKED

DATE	
BY	
ORIGINAL SURVEY	SURVEYED
NOTE BOOK	PLOTTED
NO.	TEMPLATE
	AREAS
	CHECKED

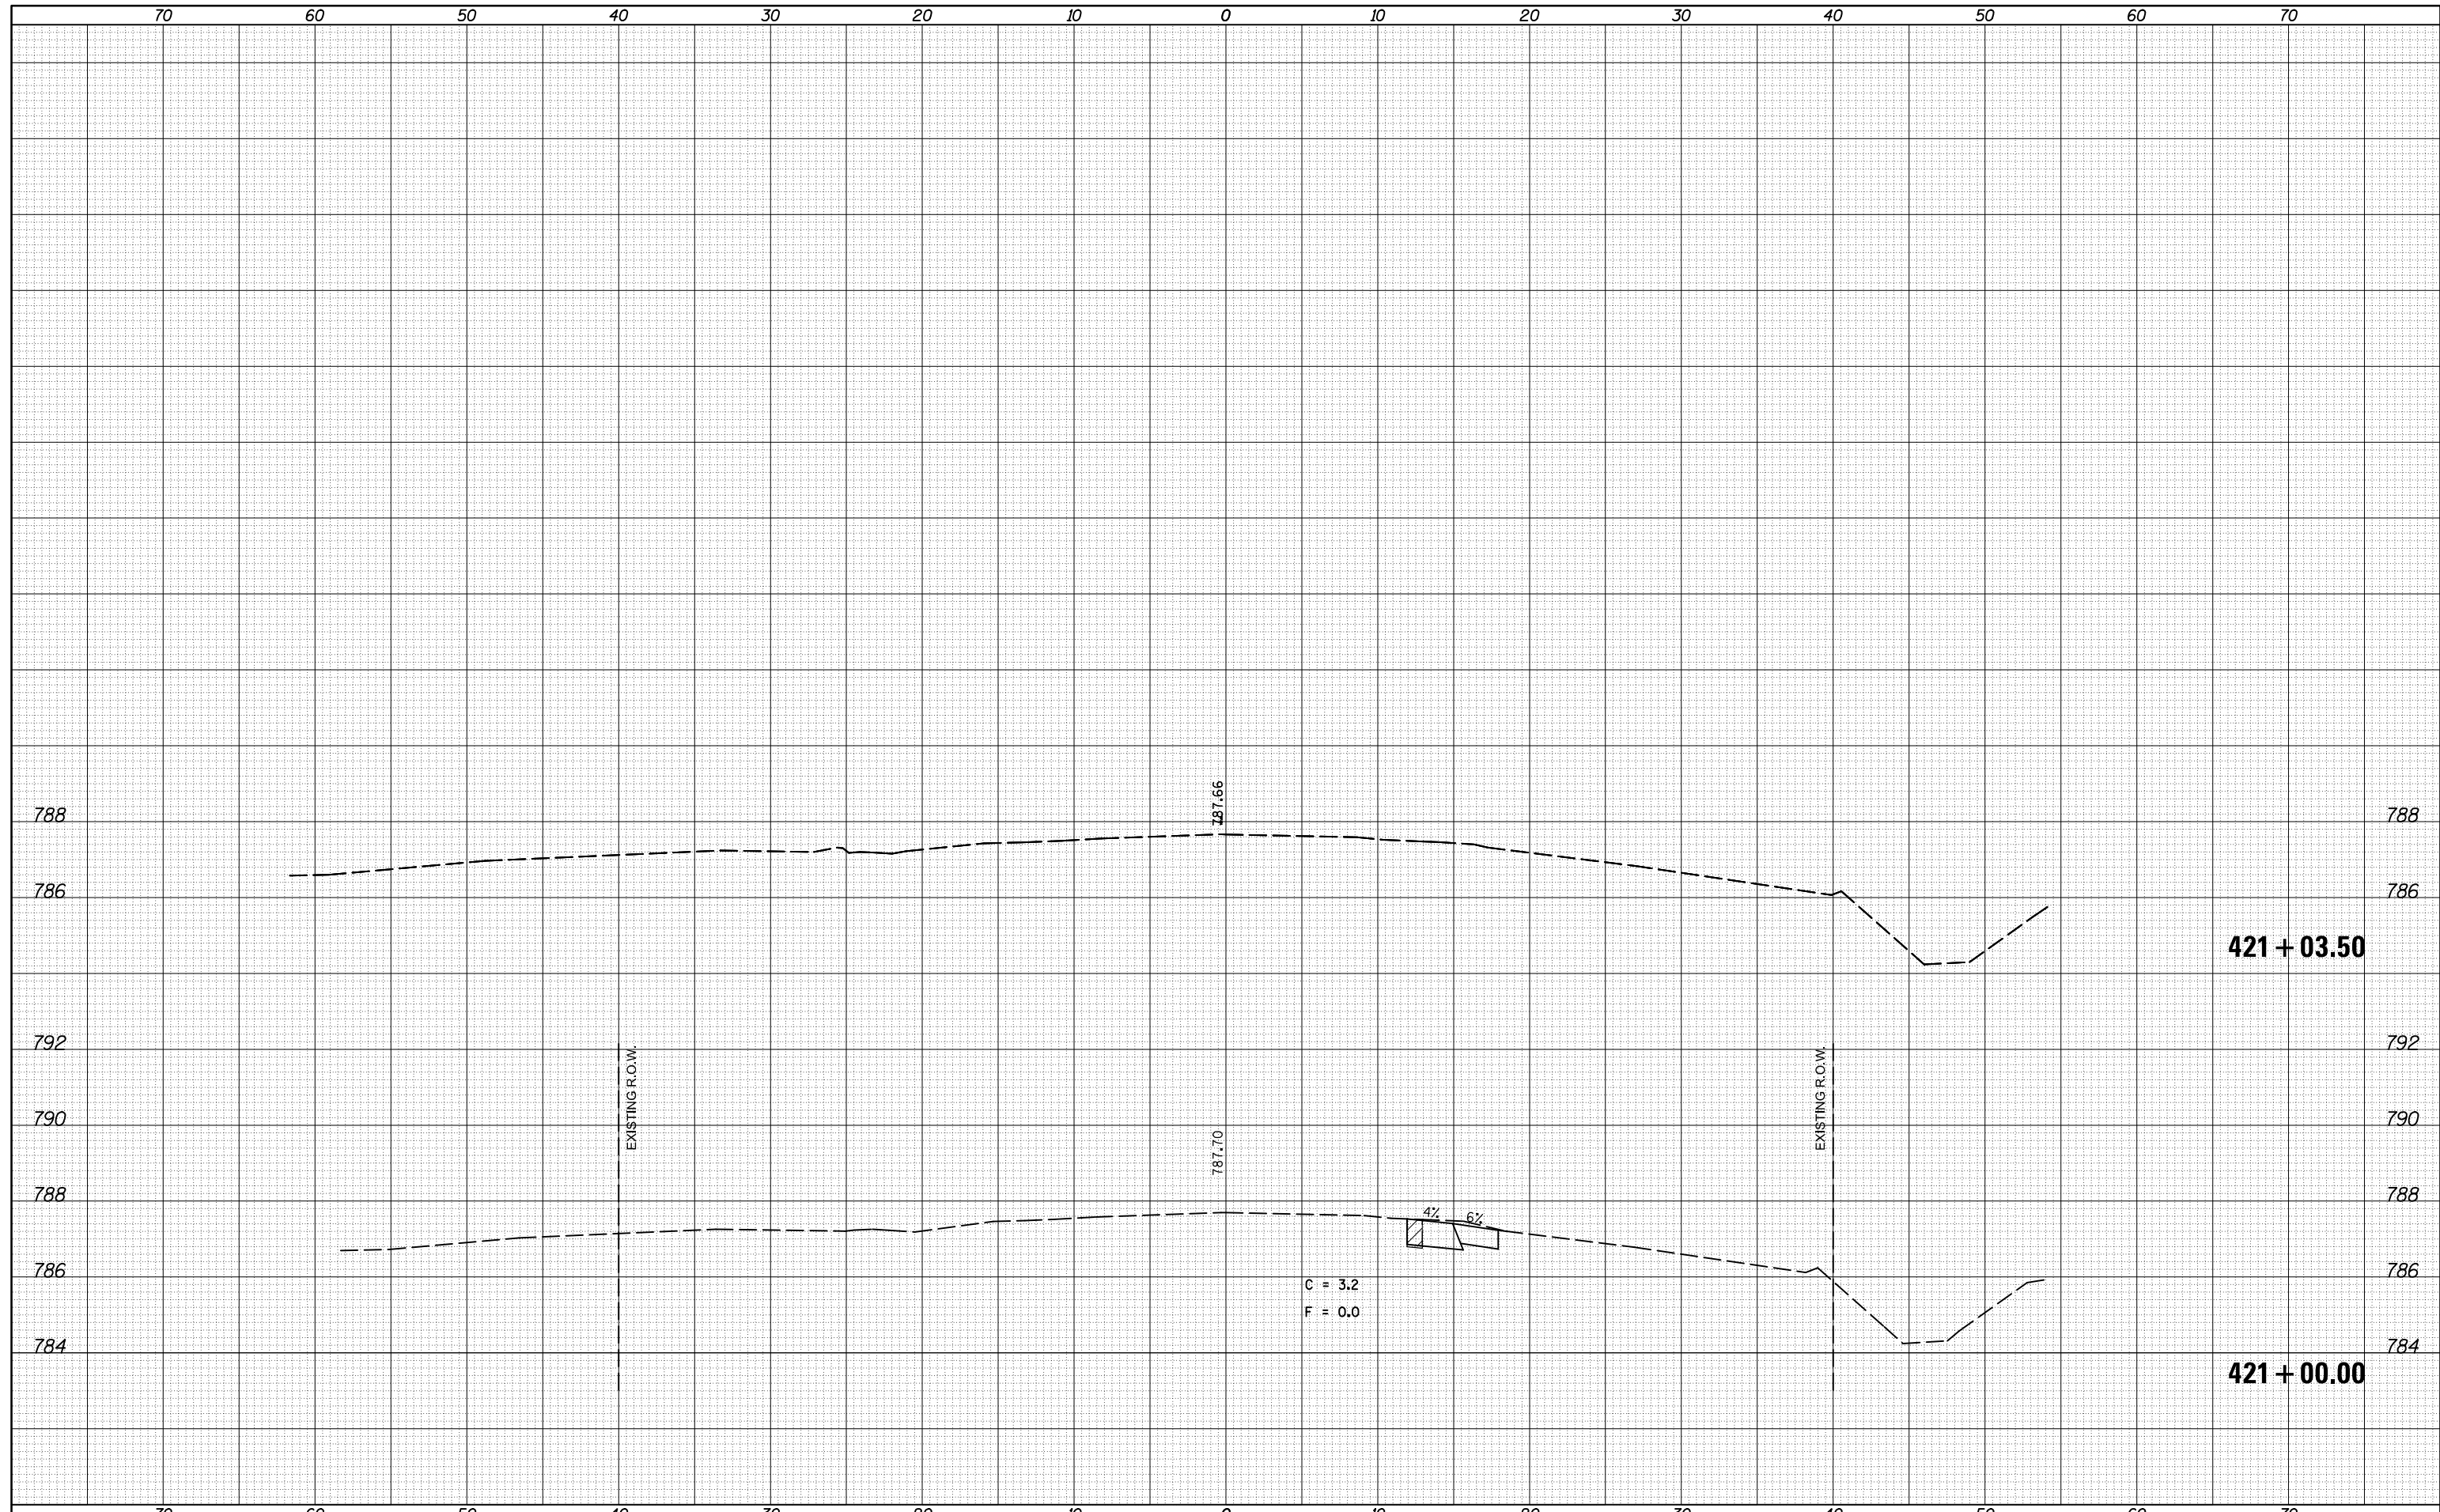

FILE NAME = c:\pw_work\pwidot\cearlockjd\0309603\0570985-shr-xsc3ft\USE.THIS.dgn

USER NAME = cealockjd	DESIGNED -	REVISED -
	DRAWN -	REVISED -
PLOT SCALE = 10.0000 ' / in.	CHECKED -	REVISED -
PLOT DATE = 10/17/2014	DATE -	REVISED -

**STATE OF ILLINOIS
DEPARTMENT OF TRANSPORTATION**

CROSS SECTIONS - US 136

SCALE: SHEET 177 OF 177 SHEETS STA. 421+00.00 TO STA. 422+00.00

F.A.P. RTE.	SECTION	COUNTY	TOTAL SHEETS	SHEET NO.
709	113 I-1, CR	Champaign	252	252
			CONTRACT NO. 70985	
ILLINOIS FED. AID PROJECT				