

STATE OF ILLINOIS
DEPARTMENT OF TRANSPORTATION
DIVISION OF HIGHWAYS


**PROPOSED
HIGHWAY PLANS**

FAI 74 ROUTE 1-74
SECTION 72(8LS-10,(9,9-1)LS-11)
PROJECT: LANDSCAPING
PEORIA COUNTY

C-94-052-19

F.A.I. RTE.	SECTION	COUNTY	TOTAL SHEETS	SHEET NO.
74	72(8LS-10,(9,9-1)LS-11)	PEORIA	14	1
ILLINOIS			CONTRACT NO. 68F05	

D-94-033-19

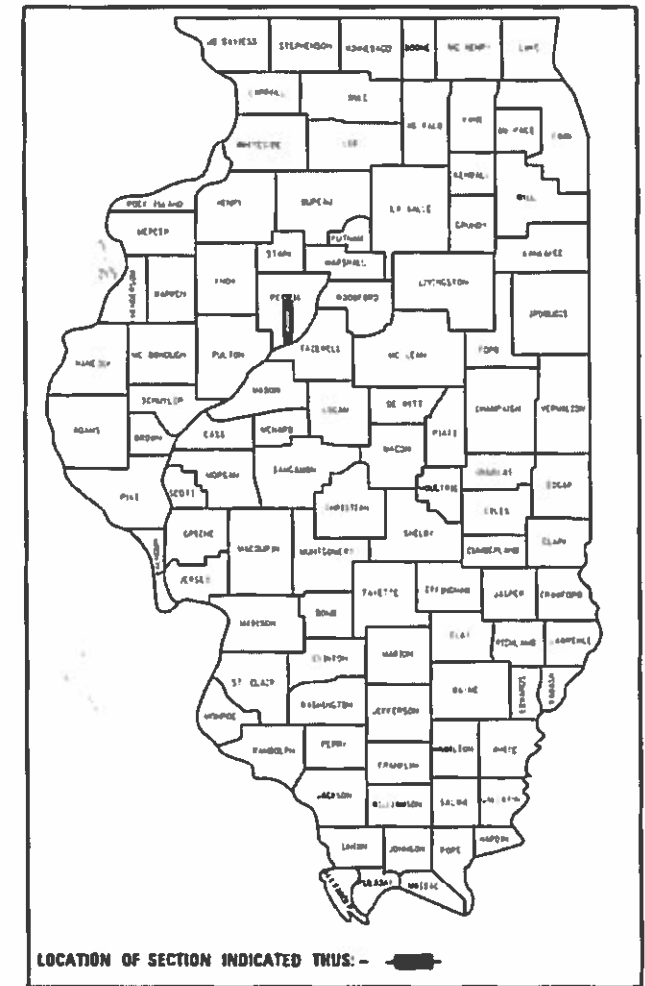

DESCRIPTION OF WORK

THIS PROJECT INVOLVES LANDSCAPING MAINTENANCE ALONG I-74 FROM ELLIS STREET TO THE ILLINOIS RIVER IN PEORIA.

STATE OF ILLINOIS
DEPARTMENT OF TRANSPORTATION

SUBMITTED Dec 19 2019
Kensel A. [Signature] REGIONAL ENGINEER

Jan 31 2020
[Signature] ENGINEER OF DESIGN AND ENVIRONMENT

Jan 31 2020
[Signature] DIRECTOR OF HIGHWAYS PROJECT IMPLEMENTATION

**PRINTED BY THE AUTHORITY
OF THE STATE OF ILLINOIS**


INDEX OF SHEETS

- 1 COVER SHEET
- 2 GENERAL NOTES & COMMITMENTS / CALENDAR OF LANDSCAPING MAINTENANCE
- 3 SUMMARY OF QUANTITIES
- 4 SCHEDULE OF PERENNIAL PLANT CARE
- 5 SCHEDULE OF LANDSCAPING ITEMS
- 6 OVERALL PLAN
- 7 PLAN SHEET - LAYOUT 1
- 8 PLAN SHEET - LAYOUT 2
- 9 PLAN SHEET - LAYOUT 3
- 10 PLAN SHEET - LAYOUT 4
- 11 PLAN SHEET - LAYOUT 5
- 12 PLAN SHEET - LAYOUT 6
- 13 PLAN SHEET - LAYOUT 7
- 14 LAYOUT 1 - TRAFFIC CONTROL PLAN

HIGHWAY STANDARDS

- 701101-05 701301-04
- 701106-02 701456-05
- 701201-05 701901-08

PROJECT BEGINS
STA. 148+181

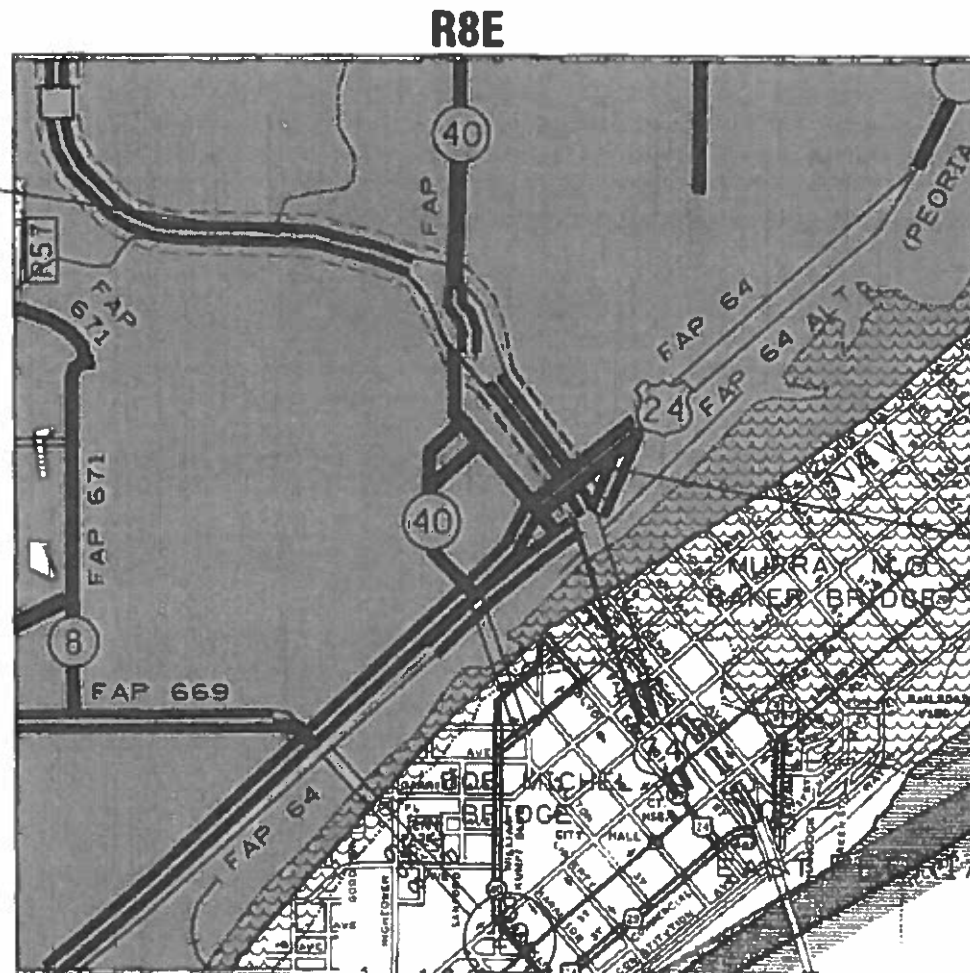

T9N

PROJECT ENDS
STA. 150+400

FULL SIZE PLANS HAVE BEEN PREPARED USING STANDARD ENGINEERING SCALES. REDUCED SIZED PLANS WILL NOT CONFORM TO STANDARD SCALES. IN MAKING MEASUREMENTS ON REDUCED PLANS, THE ABOVE SCALES MAY BE USED.

J.U.L.I.E.
JOINT UTILITY LOCATION INFORMATION FOR EXCAVATION
1-800-892-0123
OR 811

PROJECT ENGINEER: MIKE LEWIS 309-671-3454
PROJECT MANAGER: SUSAN DAVIS 309-671-4485

CONTRACT NO. 68F05
CATALOG NO. 035755-00D

GROSS LENGTH = 7,286.20 FT. = 1.38 MILE
NET LENGTH = 7,286.20 FT. = 1.38 MILE

GENERAL NOTES

The contractor will be responsible for field verification of locations for all landscaping items.

The removal of dead underbrush, debris, litter, and other miscellaneous items shall be completed and will be considered included in the cost of the associated pay items.

SELECTIVE CLEARING

SELECTIVE CLEARING shall include removal of naturally occurring logs, shrubs, bushes, saplings, weeds, other vegetation and stumps of a diameter less than 6 in. at locations specified by the Engineer. All work will be done in accordance with the special provisions. All costs for removing living and dead plants shall be included in the pay item SELECTIVE CLEARING.

PERENNIAL PLANT CARE

PERENNIAL PLANT CARE shall include mulching, weeding, and edging of the perennial beds. The cost for edging, weeding and mulching shall be included in the pay item for PERENNIAL PLANT CARE.

SHRUB REMOVAL

SHRUB CARE Shall include weeding, replenishing mulch, pruning of shrubs from access control fence debris removal and disposal, insect control, pruning, edging, removal of tree stakes and wires from replacement shrubs and other plant care work items for each work cycle as described in the special provisions and as directed by the Engineer.

COMMITMENTS

Commitments are not to be altered without the written consent of all parties to which the commitment was made.

No Commitments have been made on this project.

2020 WORK DATES		CONSTRUCTION WORK	ESTABLISHMENT WORK
FROM	TO		
MAY 1	Oct 1	Selective Clearing	Mow turf areas to a turf height of 3 inches. (Layout 1, 2, 3, 4 & 7)
MAY 1	MAY 30	Weed control to be placed	One cycle all layouts
MAY 1	Oct 1	Perennial plant care Work cycle must be complete and acceptable on the inspection date of Oct 1.	All Growing Season all layouts
MAY 1	MAY 30	Shrub Care	One Cycle 2, 3, 4, 5, 6, 7

MODEL: Default
 FILE: Model: P:\pub\baronm.dwg
 I:\projects\DOT\Documents\DOT_Offices\Director\Projects\DOT_68F05\CAD\Drawings\DOT_68F05-CAD\05.dwg

USER NAME = eversct	DESIGNED -	REVISED -
	DRAWN -	REVISED -
PLOT SCALE = 78.6960 ' / in.	CHECKED -	REVISED -
PLOT DATE = 12/19/2019	DATE -	REVISED -

STATE OF ILLINOIS
DEPARTMENT OF TRANSPORTATION

GENERAL NOTES & COMMITMENTS
CALENDAR OF LANDSCAPING ITEMS

SCALE: SHEET OF SHEETS STA. TO STA.

F.A.I. RTE.	SECTION	COUNTY	TOTAL SHEETS	SHEET NO.
74	72-(8LS-10,(9,9-1)LS-11)	PEORIA	14	2
CONTRACT NO. 68F05			ILLINOIS FED. AID PROJECT	

MODEL:\Default
 FILE NAME: F:\A\planroom\stulinois\sup\DOT\Documents\DOT - Offices\District 4\Projects\04-66F05\CADD\stul\04-66F05-CADD.dgn

CODE NO.	ITEM	UNIT	TOTAL QUANTITY	CONST. CODE
				0031 CONT MAINT
				PEORIA CO 100% STATE
67100100	MOBILIZATION	L SUM	1	1
70100825	TRAFFIC CONTROL AND PROTECTION, STANDARD 701456	L SUM	1	1
K0026810	SHRUB CARE	EACH	419	419
K0026850	PERENNIAL PLANT CARE	SQ YD	7286	7286
K0029634	WEED CONTROL, PRE-EMERGENT GRANULAR HERBICIDE	POUND	900	900
X0321501	WEED BARRIER FABRIC	SQ YD	997	997
X0326118	LIGHTWEIGHT AGGREGATE	CU YD	83	83
X2503110	MOWING (SPECIAL)	ACRE	2.7	2.7
X7010216	TRAFFIC CONTROL AND PROTECTION (SPECIAL)	L SUM	1	1
Z0064600	SELECTIVE CLEARING	ACRE	0.9	0.9

USER NAME = everscl	DESIGNED -	REVISED -
	DRAWN -	REVISED -
PLOT SCALE = 78.6960' / in.	CHECKED -	REVISED -
PLOT DATE = 12/19/2019	DATE -	REVISED -

**STATE OF ILLINOIS
 DEPARTMENT OF TRANSPORTATION**

SUMMARY OF QUANTITIES

F.A.I. RTE.	SECTION	COUNTY	TOTAL SHEETS	SHEET NO.
74	72-[8LS-10,9,9-1]LS-111	PEORIA	14	3
				CONTRACT NO. 68F05
ILLINOIS FED. AID PROJECT				




MODEL: Default
 FILE: h:\m11\c:\pwworkspace\pwworkspace\projects\11111111\11111111\11111111\11111111\11111111\11111111\11111111\11111111.dwg

USER NAME = eversct	DESIGNED -	REVISED -
	DRAWN -	REVISED -
PLOT SCALE = 78.6960' / in.	CHECKED -	REVISED -
PLOT DATE = 12/19/2019	DATE -	REVISED -

**STATE OF ILLINOIS
DEPARTMENT OF TRANSPORTATION**

OVERALL PLAN				
SCALE:	SHEET	OF	SHEETS	STA. TO STA.

F.A.I. RTE.	SECTION	COUNTY	TOTAL SHEETS	SHEET NO.
74	72-(8LS-10,(9,9-1)LS-11)	PEORIA	14	6
CONTRACT NO. 68F05				
ILLINOIS FED. AID PROJECT				

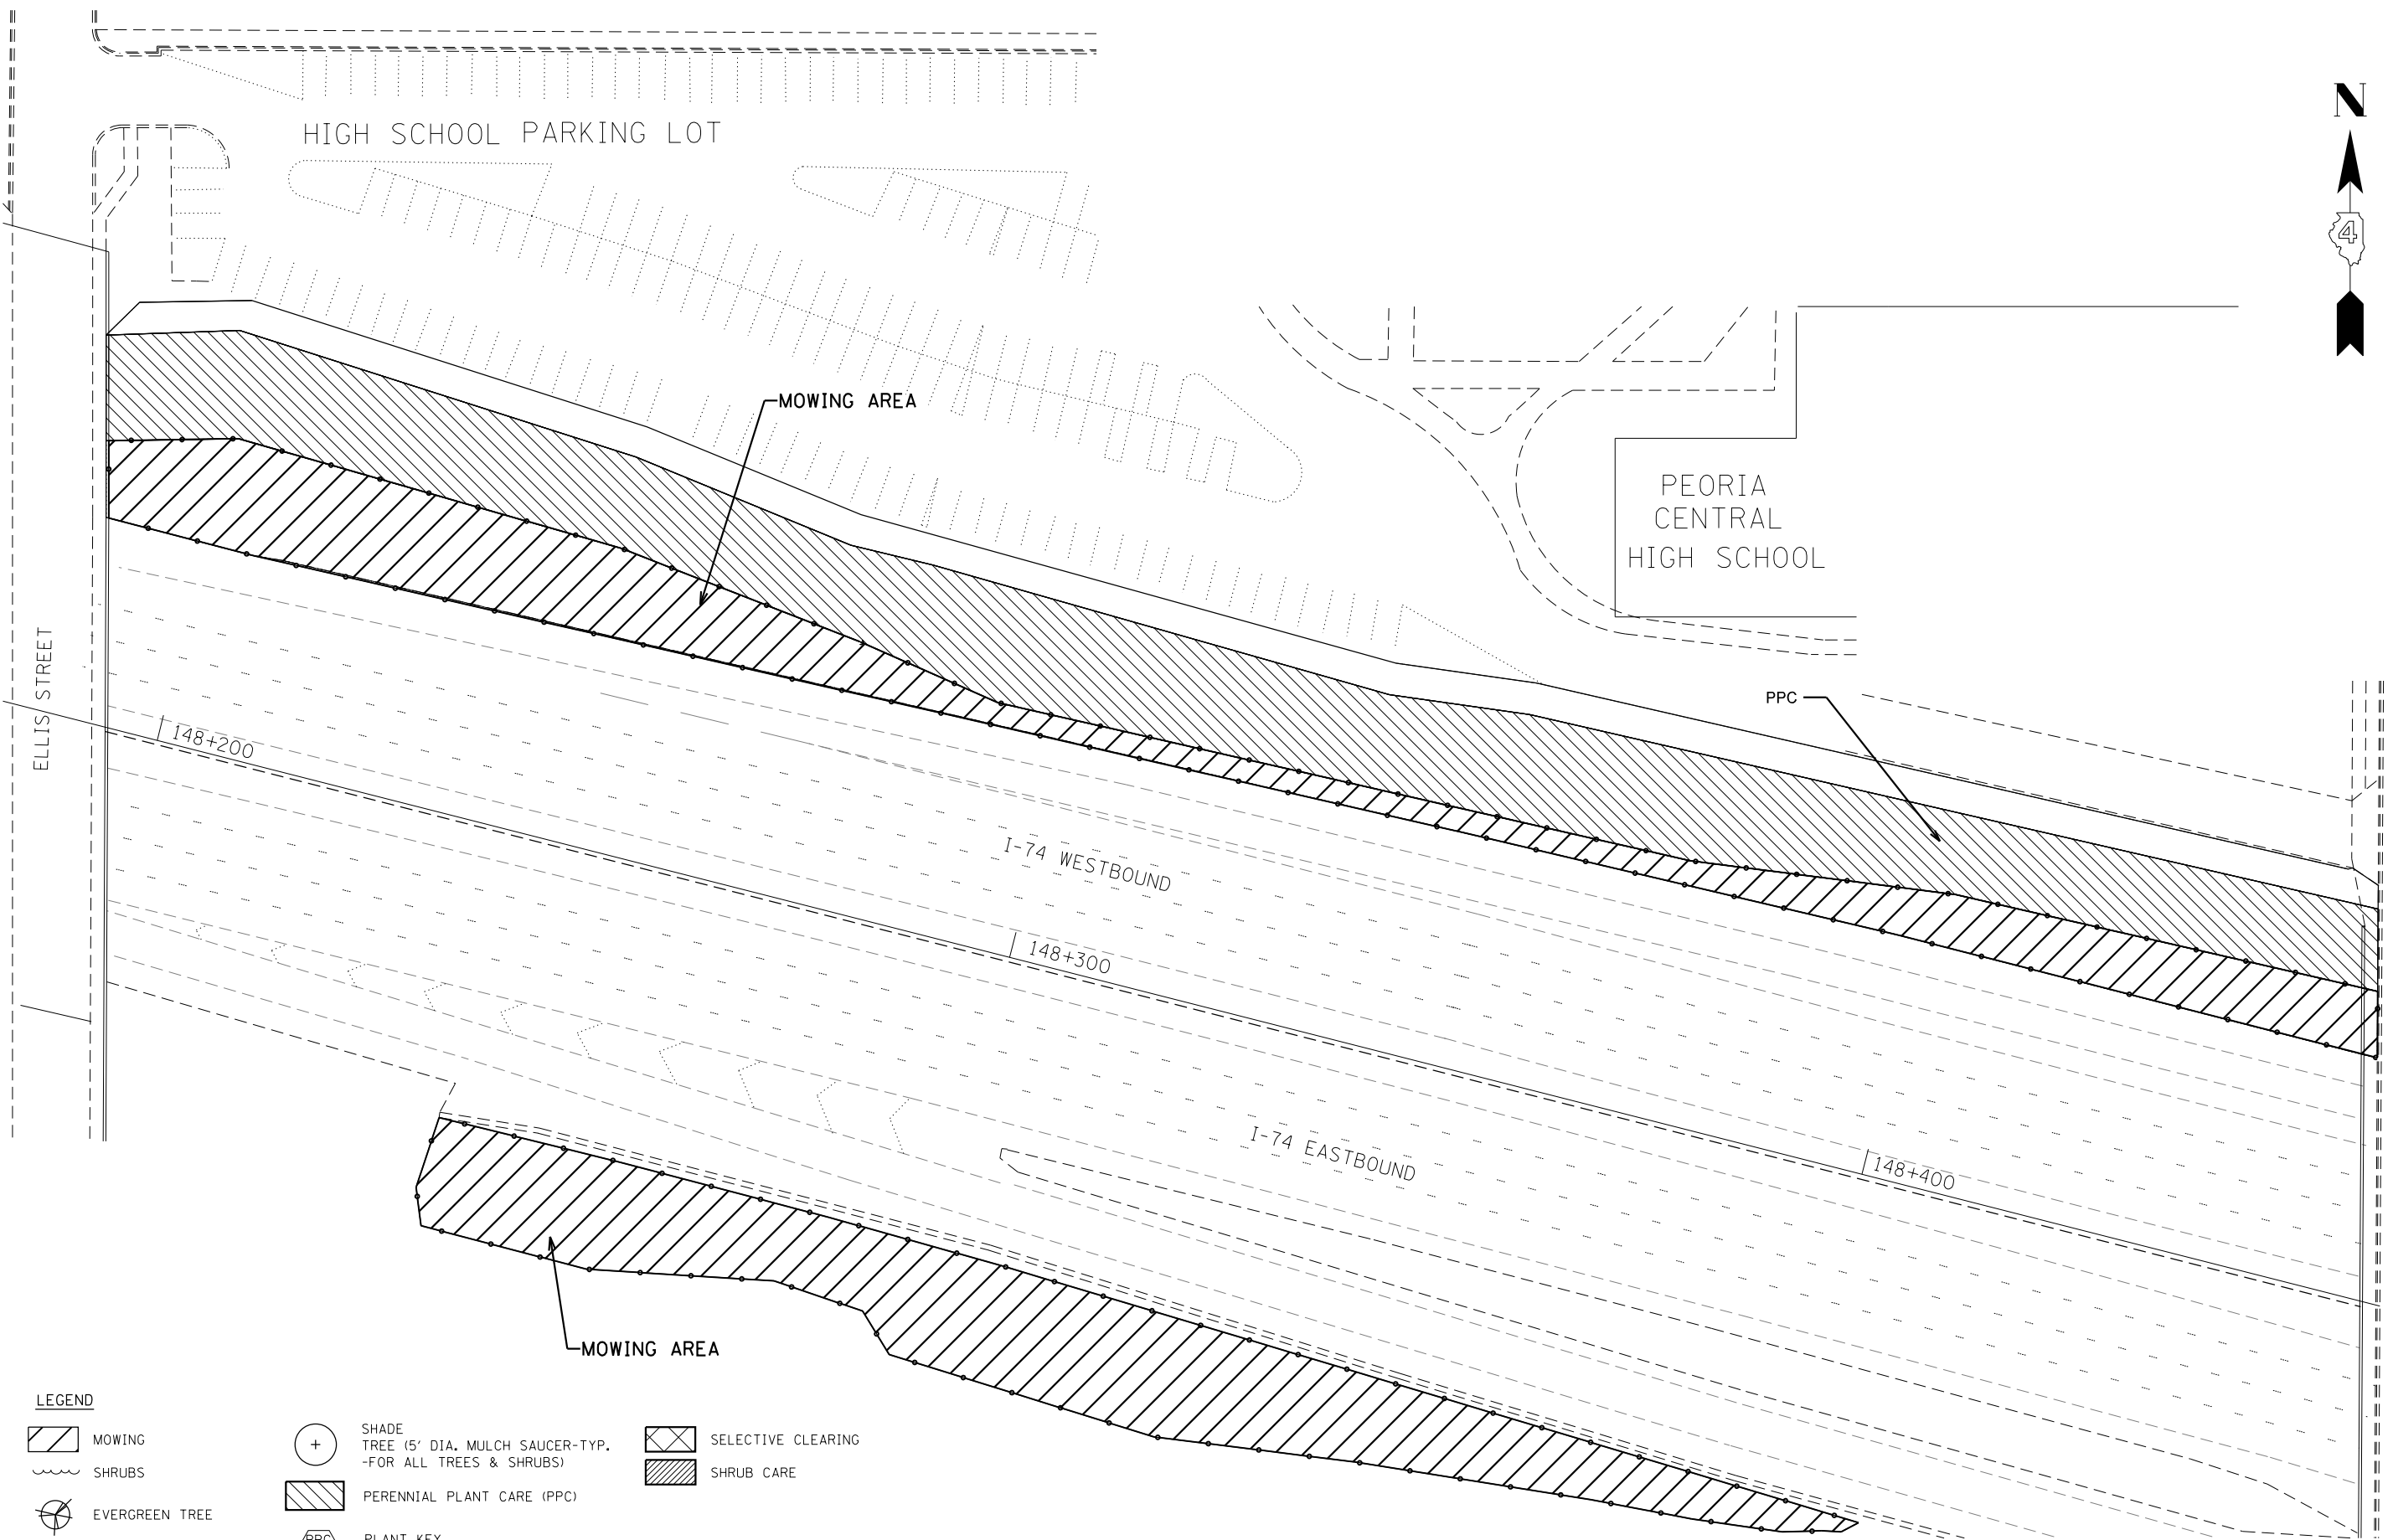

LEGEND

- MOWING
- SHRUBS
- EVERGREEN TREE
- SMALL ORNAMENTAL TREE
- SHADE TREE (5' DIA. MULCH SAUCER-TYP. -FOR ALL TREES & SHRUBS)
- PERENNIAL PLANT CARE (PPC)
PLANT KEY QUANTITY OF SPECIFIED PLANT
- SELECTIVE CLEARING
- SHRUB CARE

MODEL: Default
 FILE: Model: p:\pub\arooms\dat\illinois\gov\pww\DOT\Documents\DOT_Offices\Illinrct_4\Projects\014_68F05\CADD\Drawings\01468F05-CADD.dwg

USER NAME = eversct	DESIGNED -	REVISED -
	DRAWN -	REVISED -
PLOT SCALE = 78.6960' / in.	CHECKED -	REVISED -
PLOT DATE = 12/19/2019	DATE -	REVISED -


**STATE OF ILLINOIS
DEPARTMENT OF TRANSPORTATION**

PLAN SHEET - LAYOUT 1

SCALE: SHEET OF SHEETS STA. TO STA.

F.A.I. RTE.	SECTION	COUNTY	TOTAL SHEETS	SHEET NO.
74	72-(8LS-10,(9,9-1)LS-11)	PEORIA	14	7
CONTRACT NO. 68F05				

ILLINOIS FED. AID PROJECT

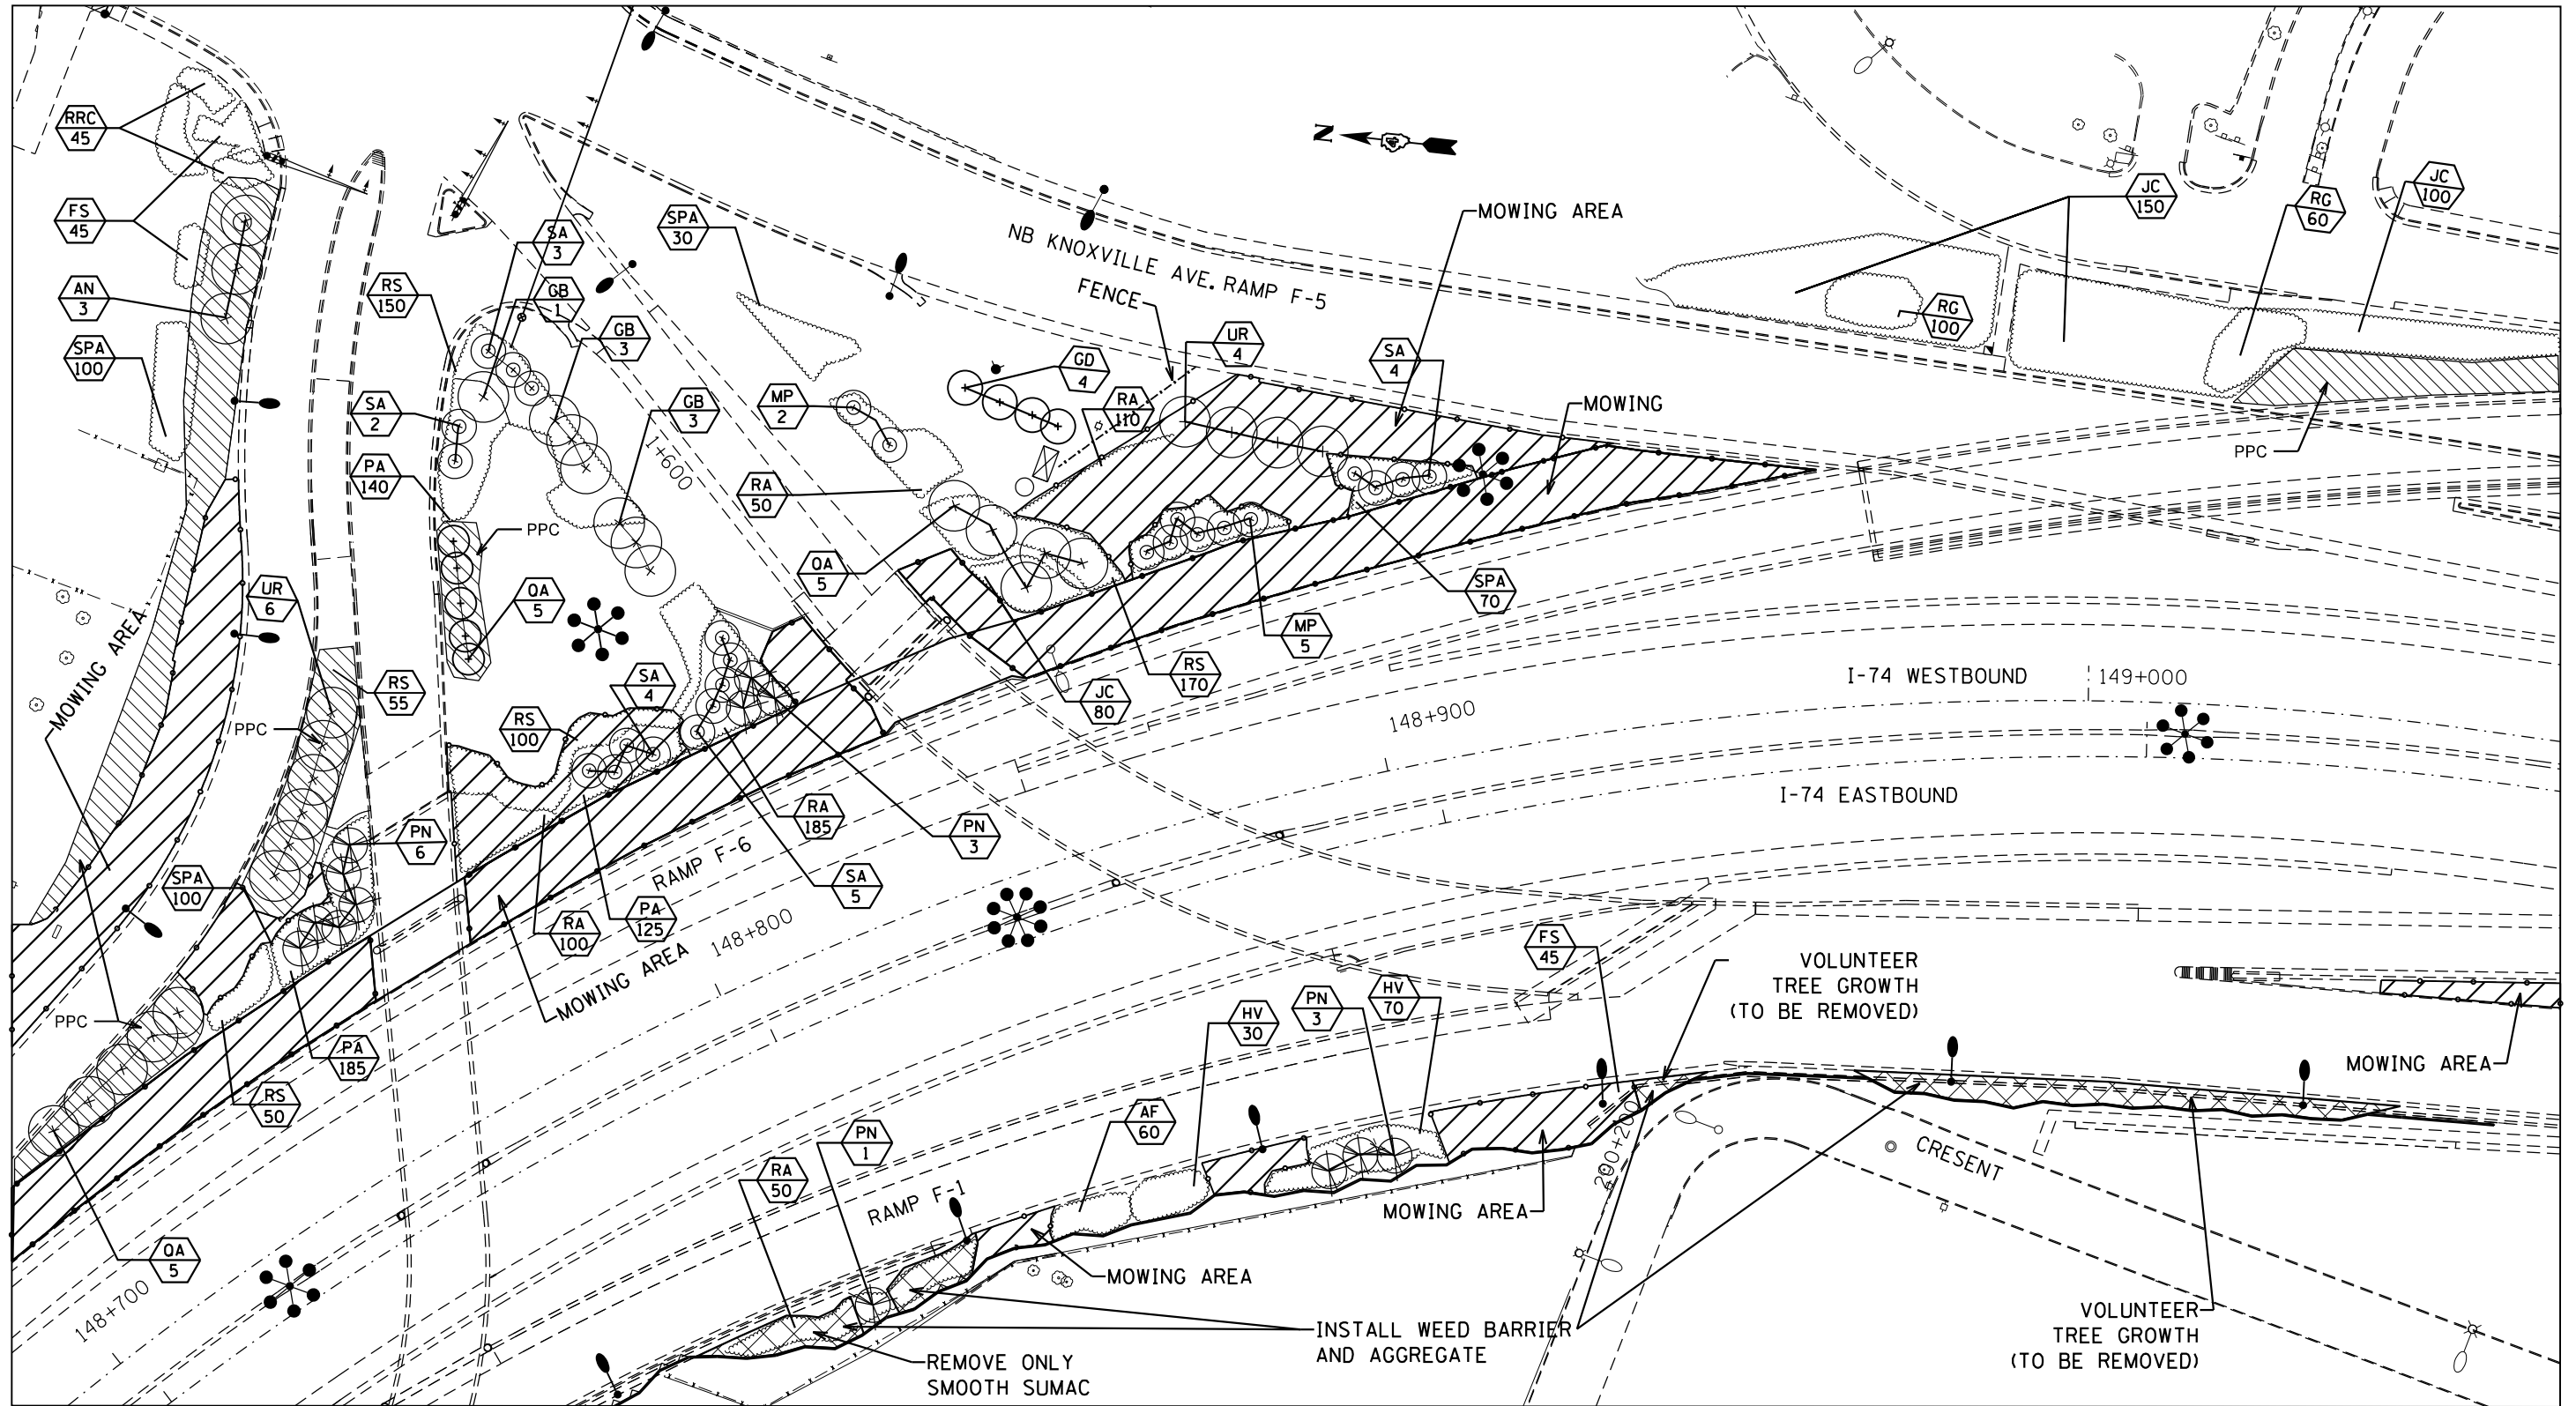

LEGEND

- | | | |
|-----------------------|--|--------------------|
| MOWING | SHADE TREE (5' DIA. MULCH SAUCER-TYP. -FOR ALL TREES & SHRUBS) | SELECTIVE CLEARING |
| SHRUBS | PERENNIAL PLANT CARE (PPC) | SHRUB CARE |
| EVERGREEN TREE | PLANT KEY QUANTITY OF SPECIFIED PLANT | |
| SMALL ORNAMENTAL TREE | | |

USER NAME = eversct	DESIGNED -	REVISED -
	DRAWN -	REVISED -
PLOT SCALE = 78.6960' / in.	CHECKED -	REVISED -
PLOT DATE = 12/19/2019	DATE -	REVISED -


**STATE OF ILLINOIS
DEPARTMENT OF TRANSPORTATION**

PLAN SHEET - LAYOUT 3

SCALE: SHEET OF SHEETS STA. TO STA.

F.A.I. RTE.	SECTION	COUNTY	TOTAL SHEETS	SHEET NO.
74	72-(8LS-10,(9,9-1)LS-11)	PEORIA	14	9
CONTRACT NO. 68F05				
ILLINOIS FED. AID PROJECT				

MODEL: Default
 FILE: Model: p:\pub\arooms.dwg
 PROJECT: ILLINOIS DOT Documents\DOT Office\Drawings\Projects\68F05\68F05-CADD.dwg

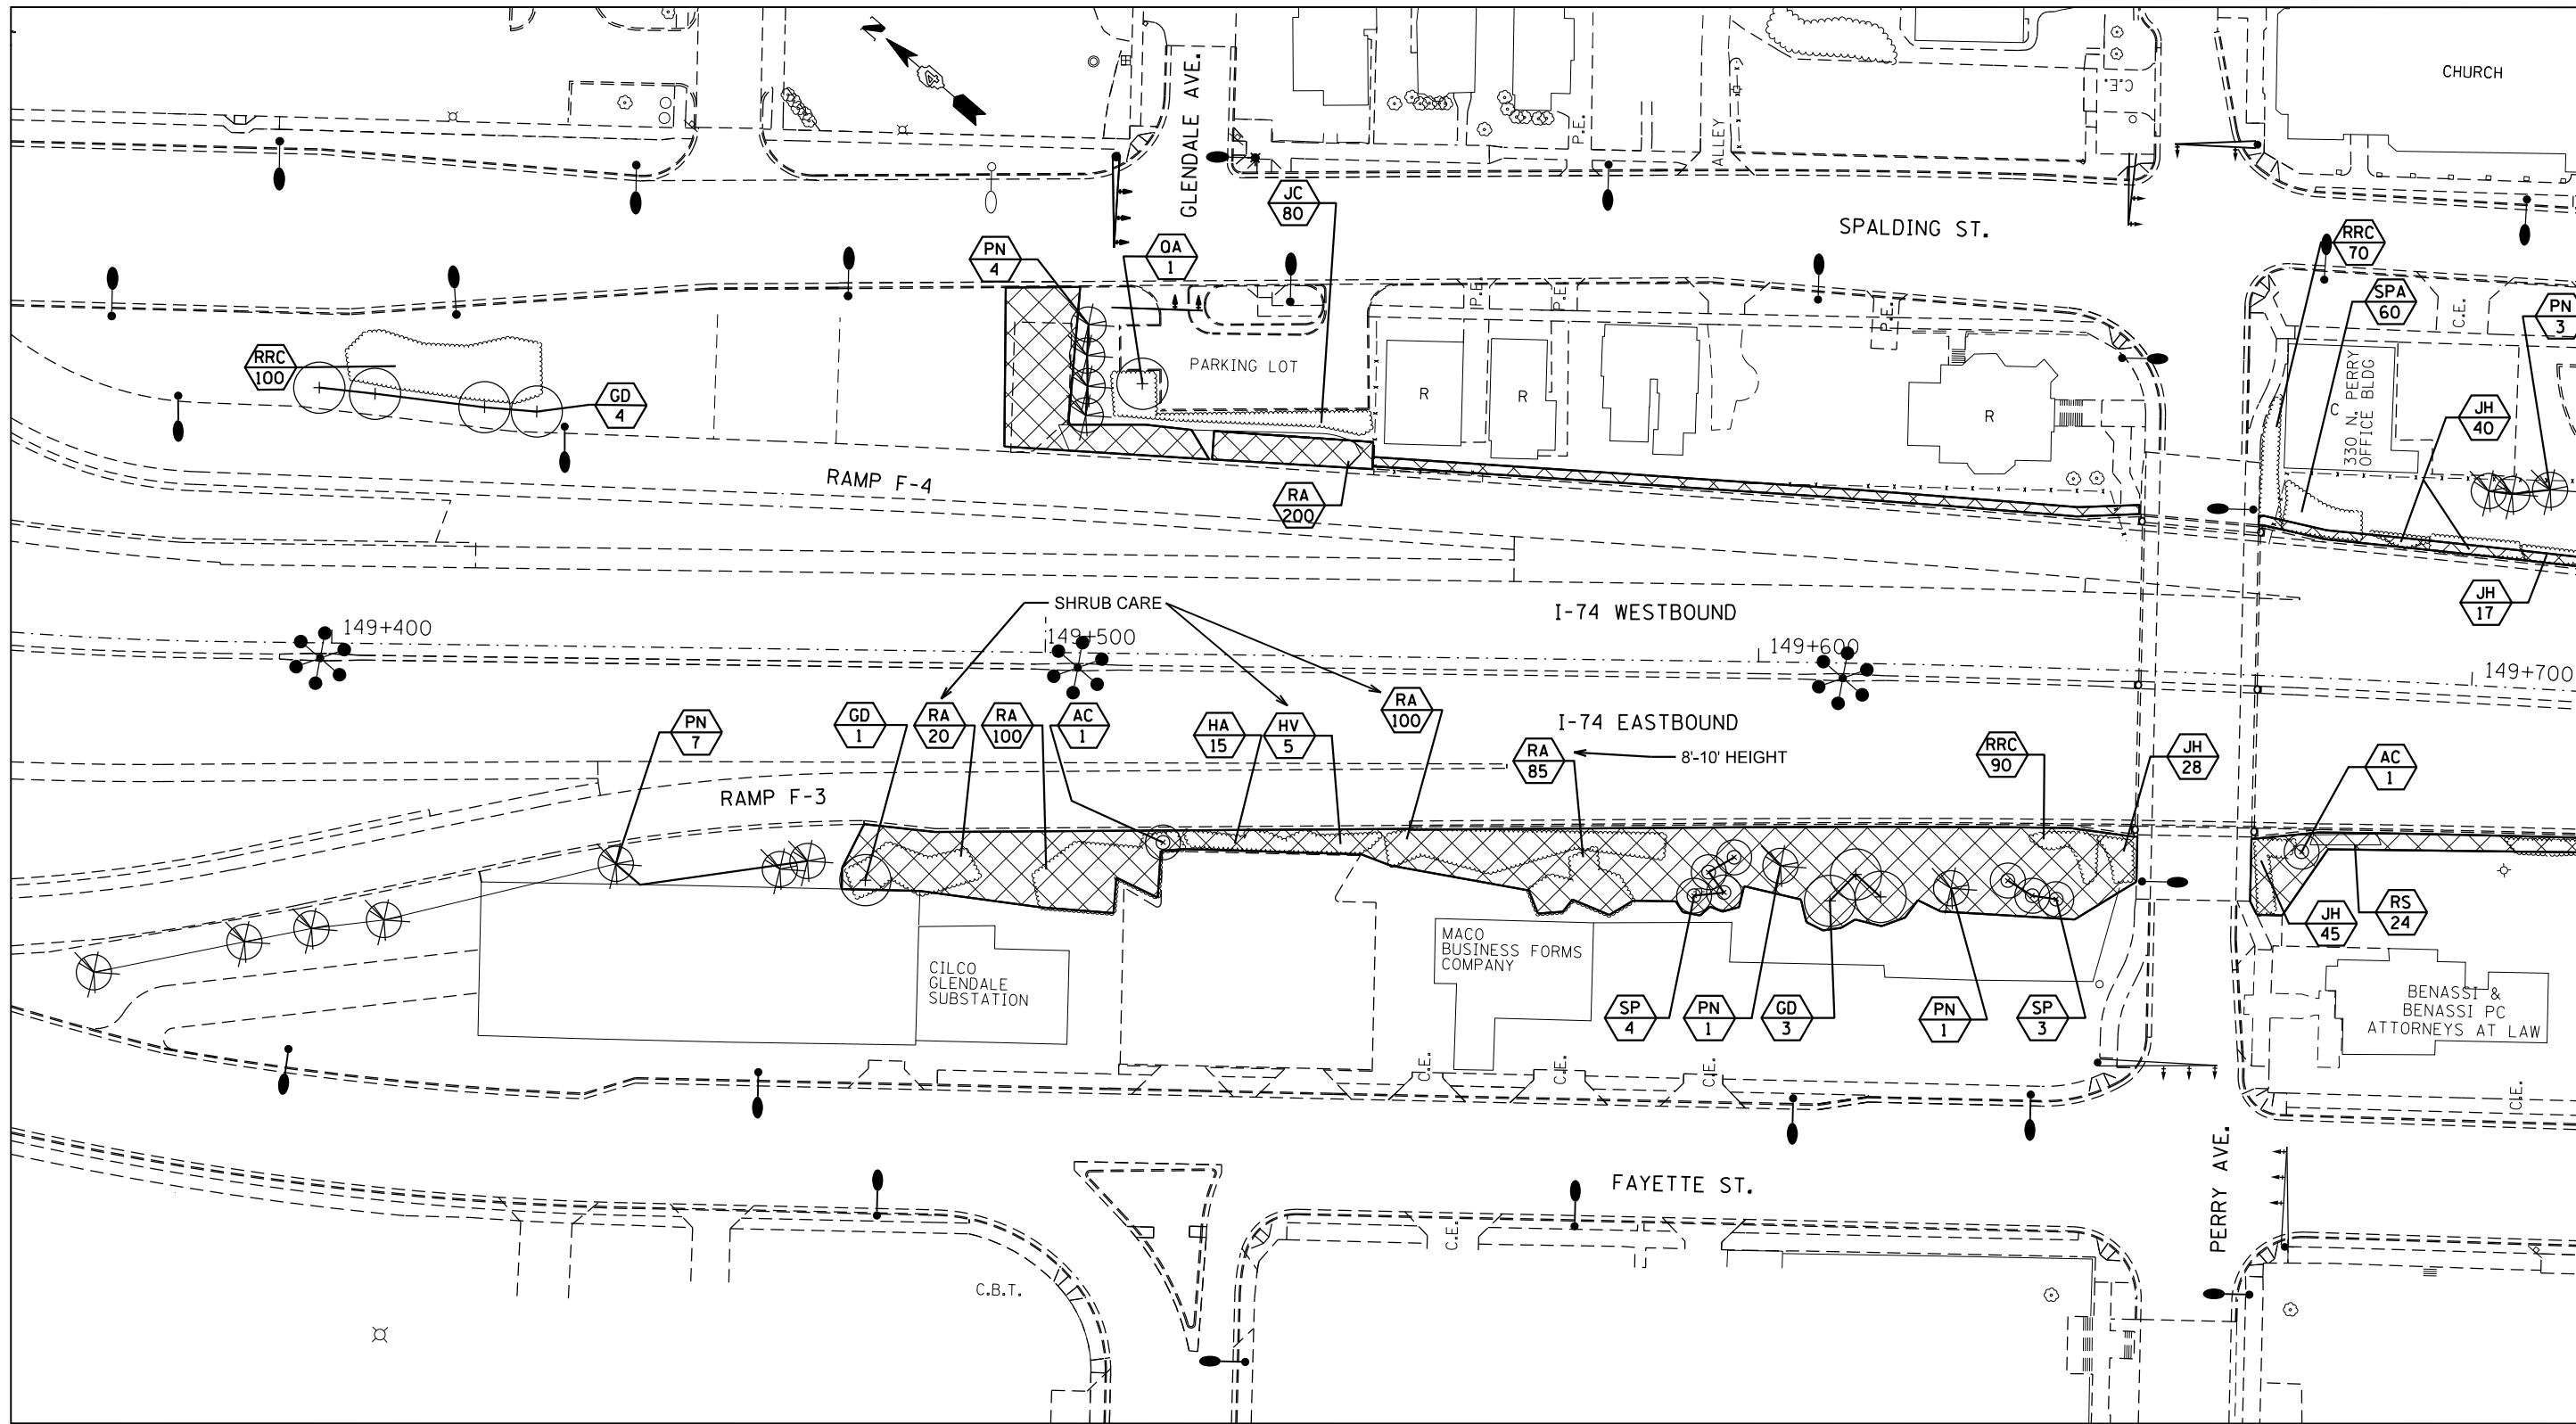

LEGEND

- MOWING
- SHRUBS
- EVERGREEN TREE
- SMALL ORNAMENTAL TREE
- SHADE TREE (5' DIA. MULCH SAUCER-TYP. -FOR ALL TREES & SHRUBS)
- PERENNIAL PLANT CARE (PPC)
- PLANT KEY QUANTITY OF SPECIFIED PLANT
- SELECTIVE CLEARING
- SHRUB CARE

USER NAME = eversct	DESIGNED -	REVISED -	
	DRAWN -	REVISED -	
PLOT SCALE = 78.6960' / in.	CHECKED -	REVISED -	
PLOT DATE = 12/19/2019	DATE -	REVISED -	

**STATE OF ILLINOIS
DEPARTMENT OF TRANSPORTATION**


PLAN SHEET - LAYOUT 5

SCALE: SHEET OF SHEETS STA. TO STA.

F.A.I. RTE.	SECTION	COUNTY	TOTAL SHEETS	SHEET NO.
74	72-(8LS-10,(9,9-1)LS-11)	PEORIA	14	11
CONTRACT NO. 68F05				

ILLINOIS FED. AID PROJECT

MODEL: Default
 FILE: \\nas01\pub\baronm.dta\illinois.gov\PIU\DOT\Documents\DOT_Offices\District_4\Projects\I-74_68F05\CADD\Drawings\68F05-CADD.dwg

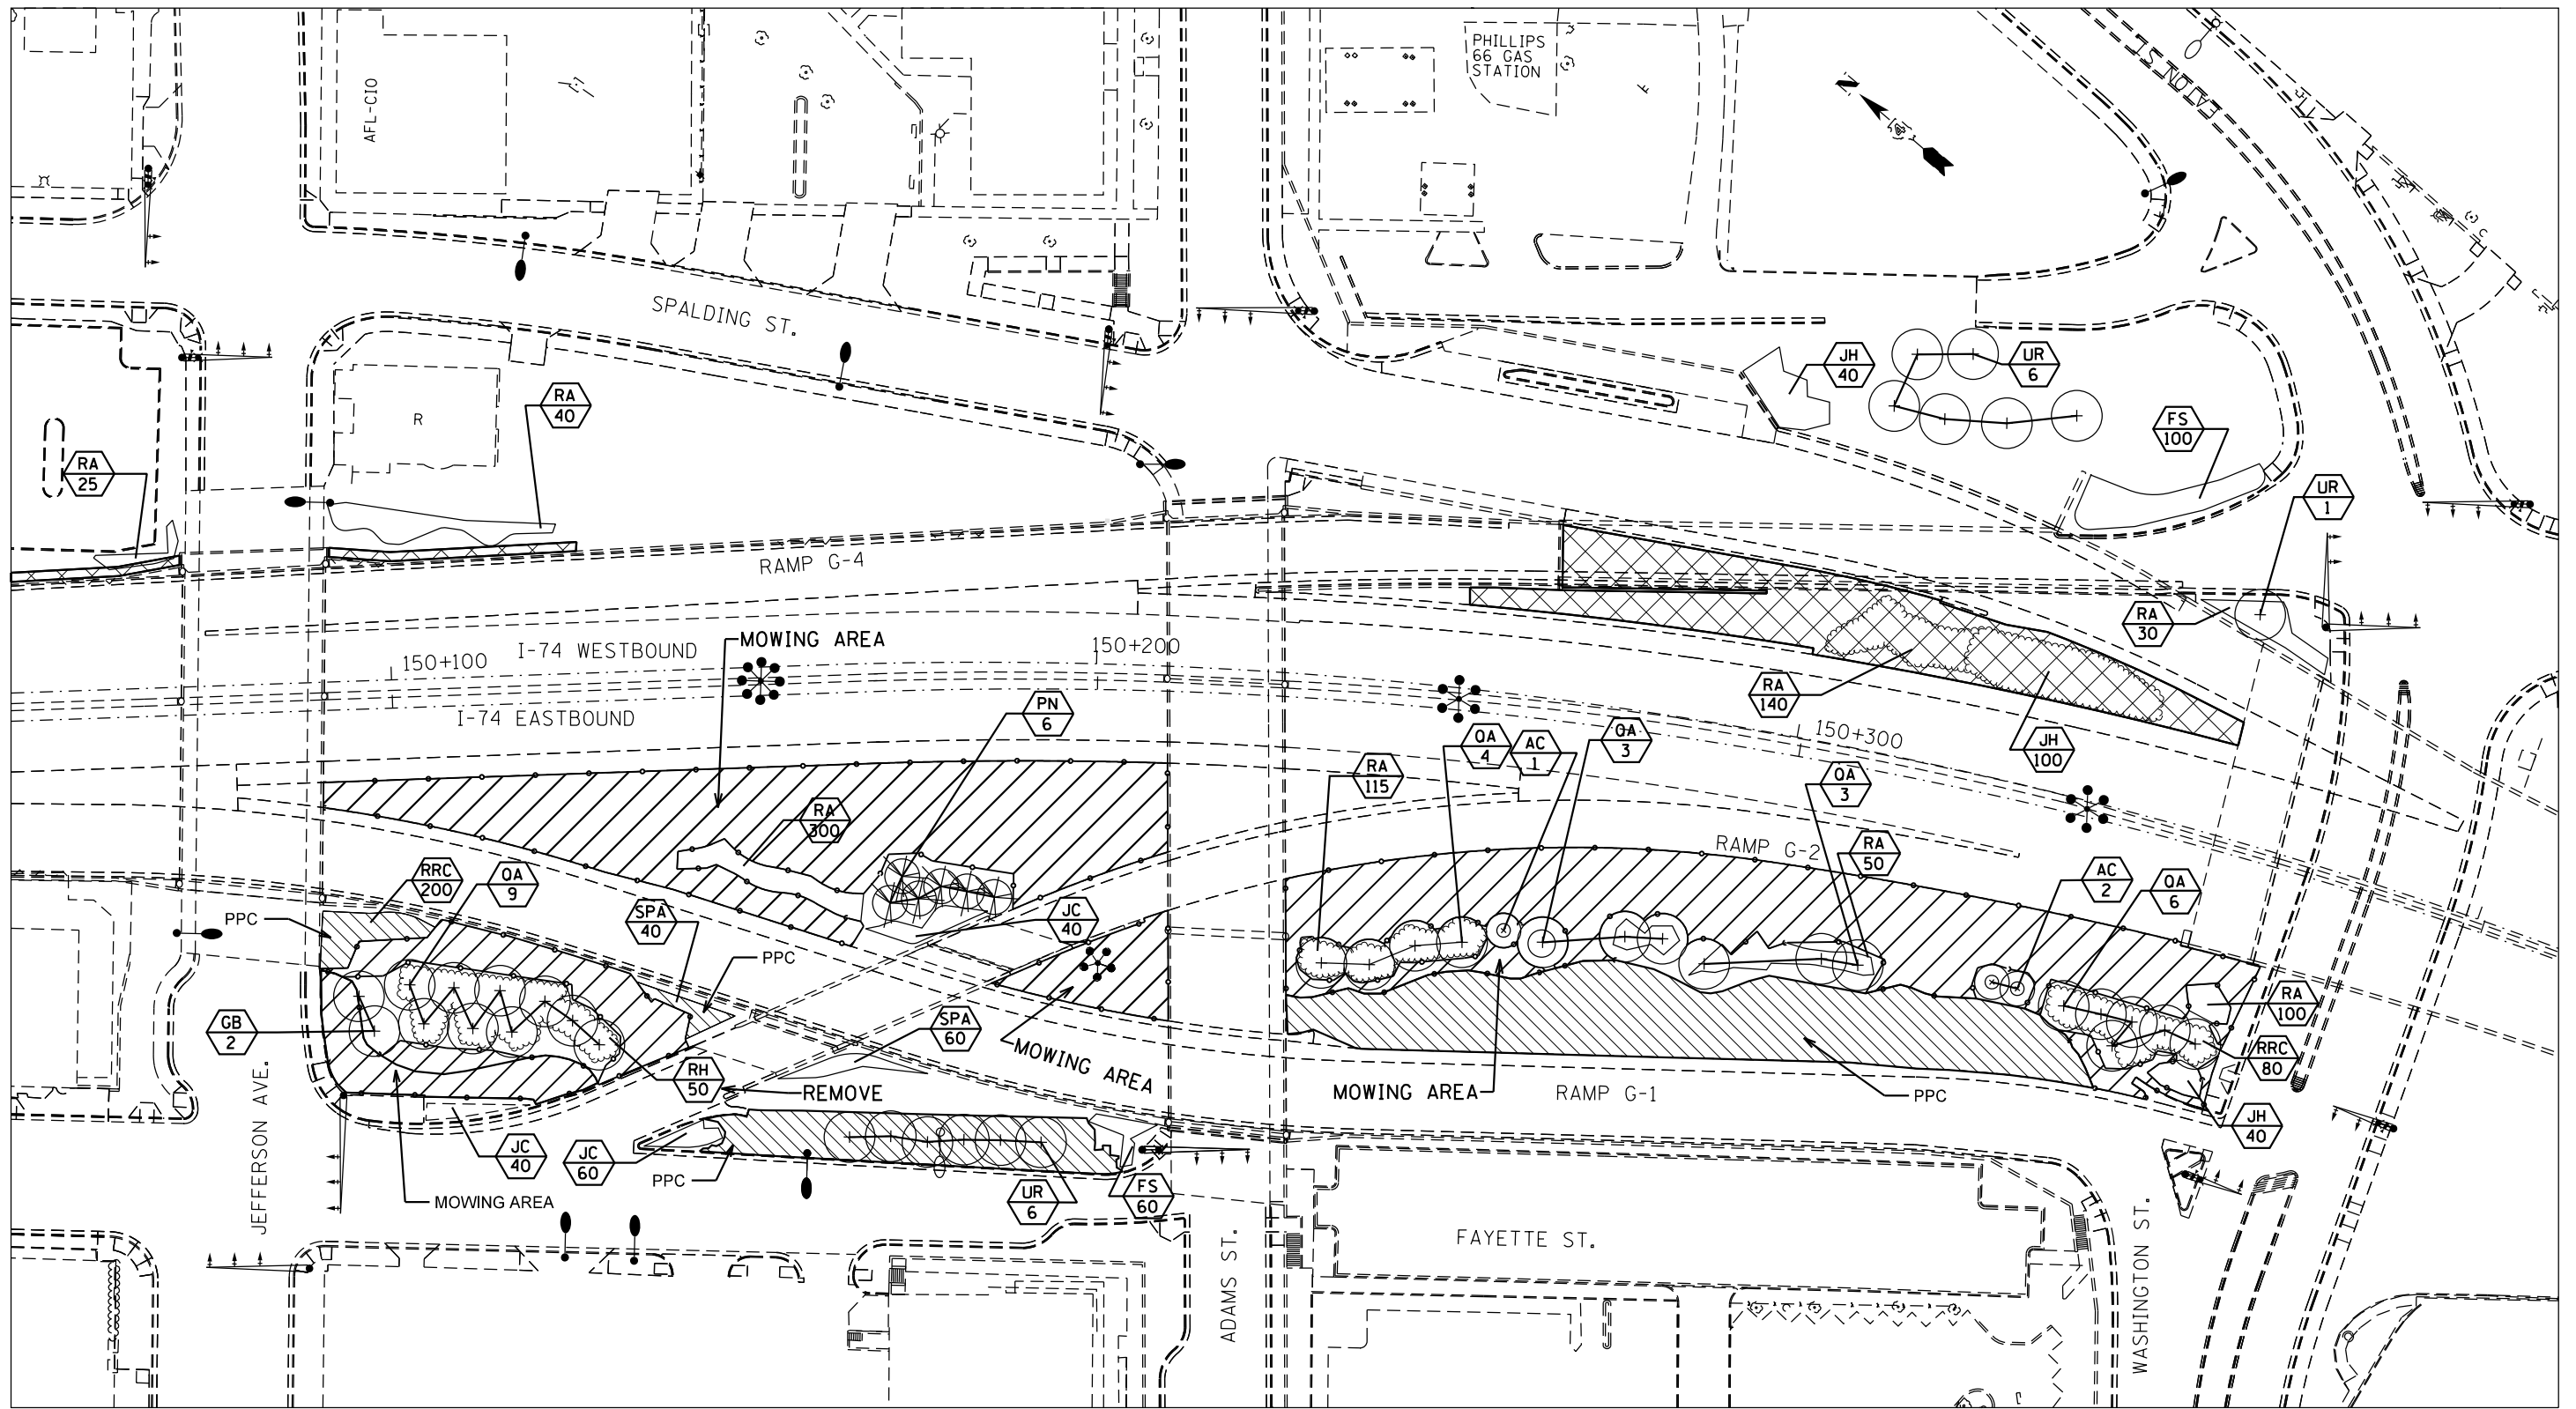

LEGEND

- MOWING
- SHRUBS
- EVERGREEN TREE
- SMALL ORNAMENTAL TREE
- SHADE TREE (5' DIA. MULCH SAUCER-TYP. -FOR ALL TREES & SHRUBS)
- PERENNIAL PLANT CARE (PPC)
- PLANT KEY QUANTITY OF SPECIFIED PLANT
- SELECTIVE CLEARING
- SHRUB CARE

MODEL: Default
 FILE: \\nrcs-pix\pub\room.d\all\ink\gov\PI\DOT\Documents\DOT_Offices\lhartec_4\Projects\I74_68F05\CADD\I74_68F05-CADD.dwg

USER NAME = eversct	DESIGNED -	REVISED -
	DRAWN -	REVISED -
PLOT SCALE = 78.6960' / in.	CHECKED -	REVISED -
PLOT DATE = 12/19/2019	DATE -	REVISED -


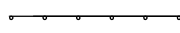

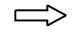
**STATE OF ILLINOIS
DEPARTMENT OF TRANSPORTATION**


PLAN SHEET - LAYOUT 7

SCALE: SHEET OF SHEETS STA. TO STA.

F.A.I. RTE.	SECTION	COUNTY	TOTAL SHEETS	SHEET NO.
74	72-(8LS-10,(9,9-1)LS-11)	PEORIA	14	13
CONTRACT NO. 68F05				
ILLINOIS FED. AID PROJECT				

LEGEND:

-  Work Area
-  Drum with steady burning light, 25' c.c.
-  Sign
-  Open Traffic Lane

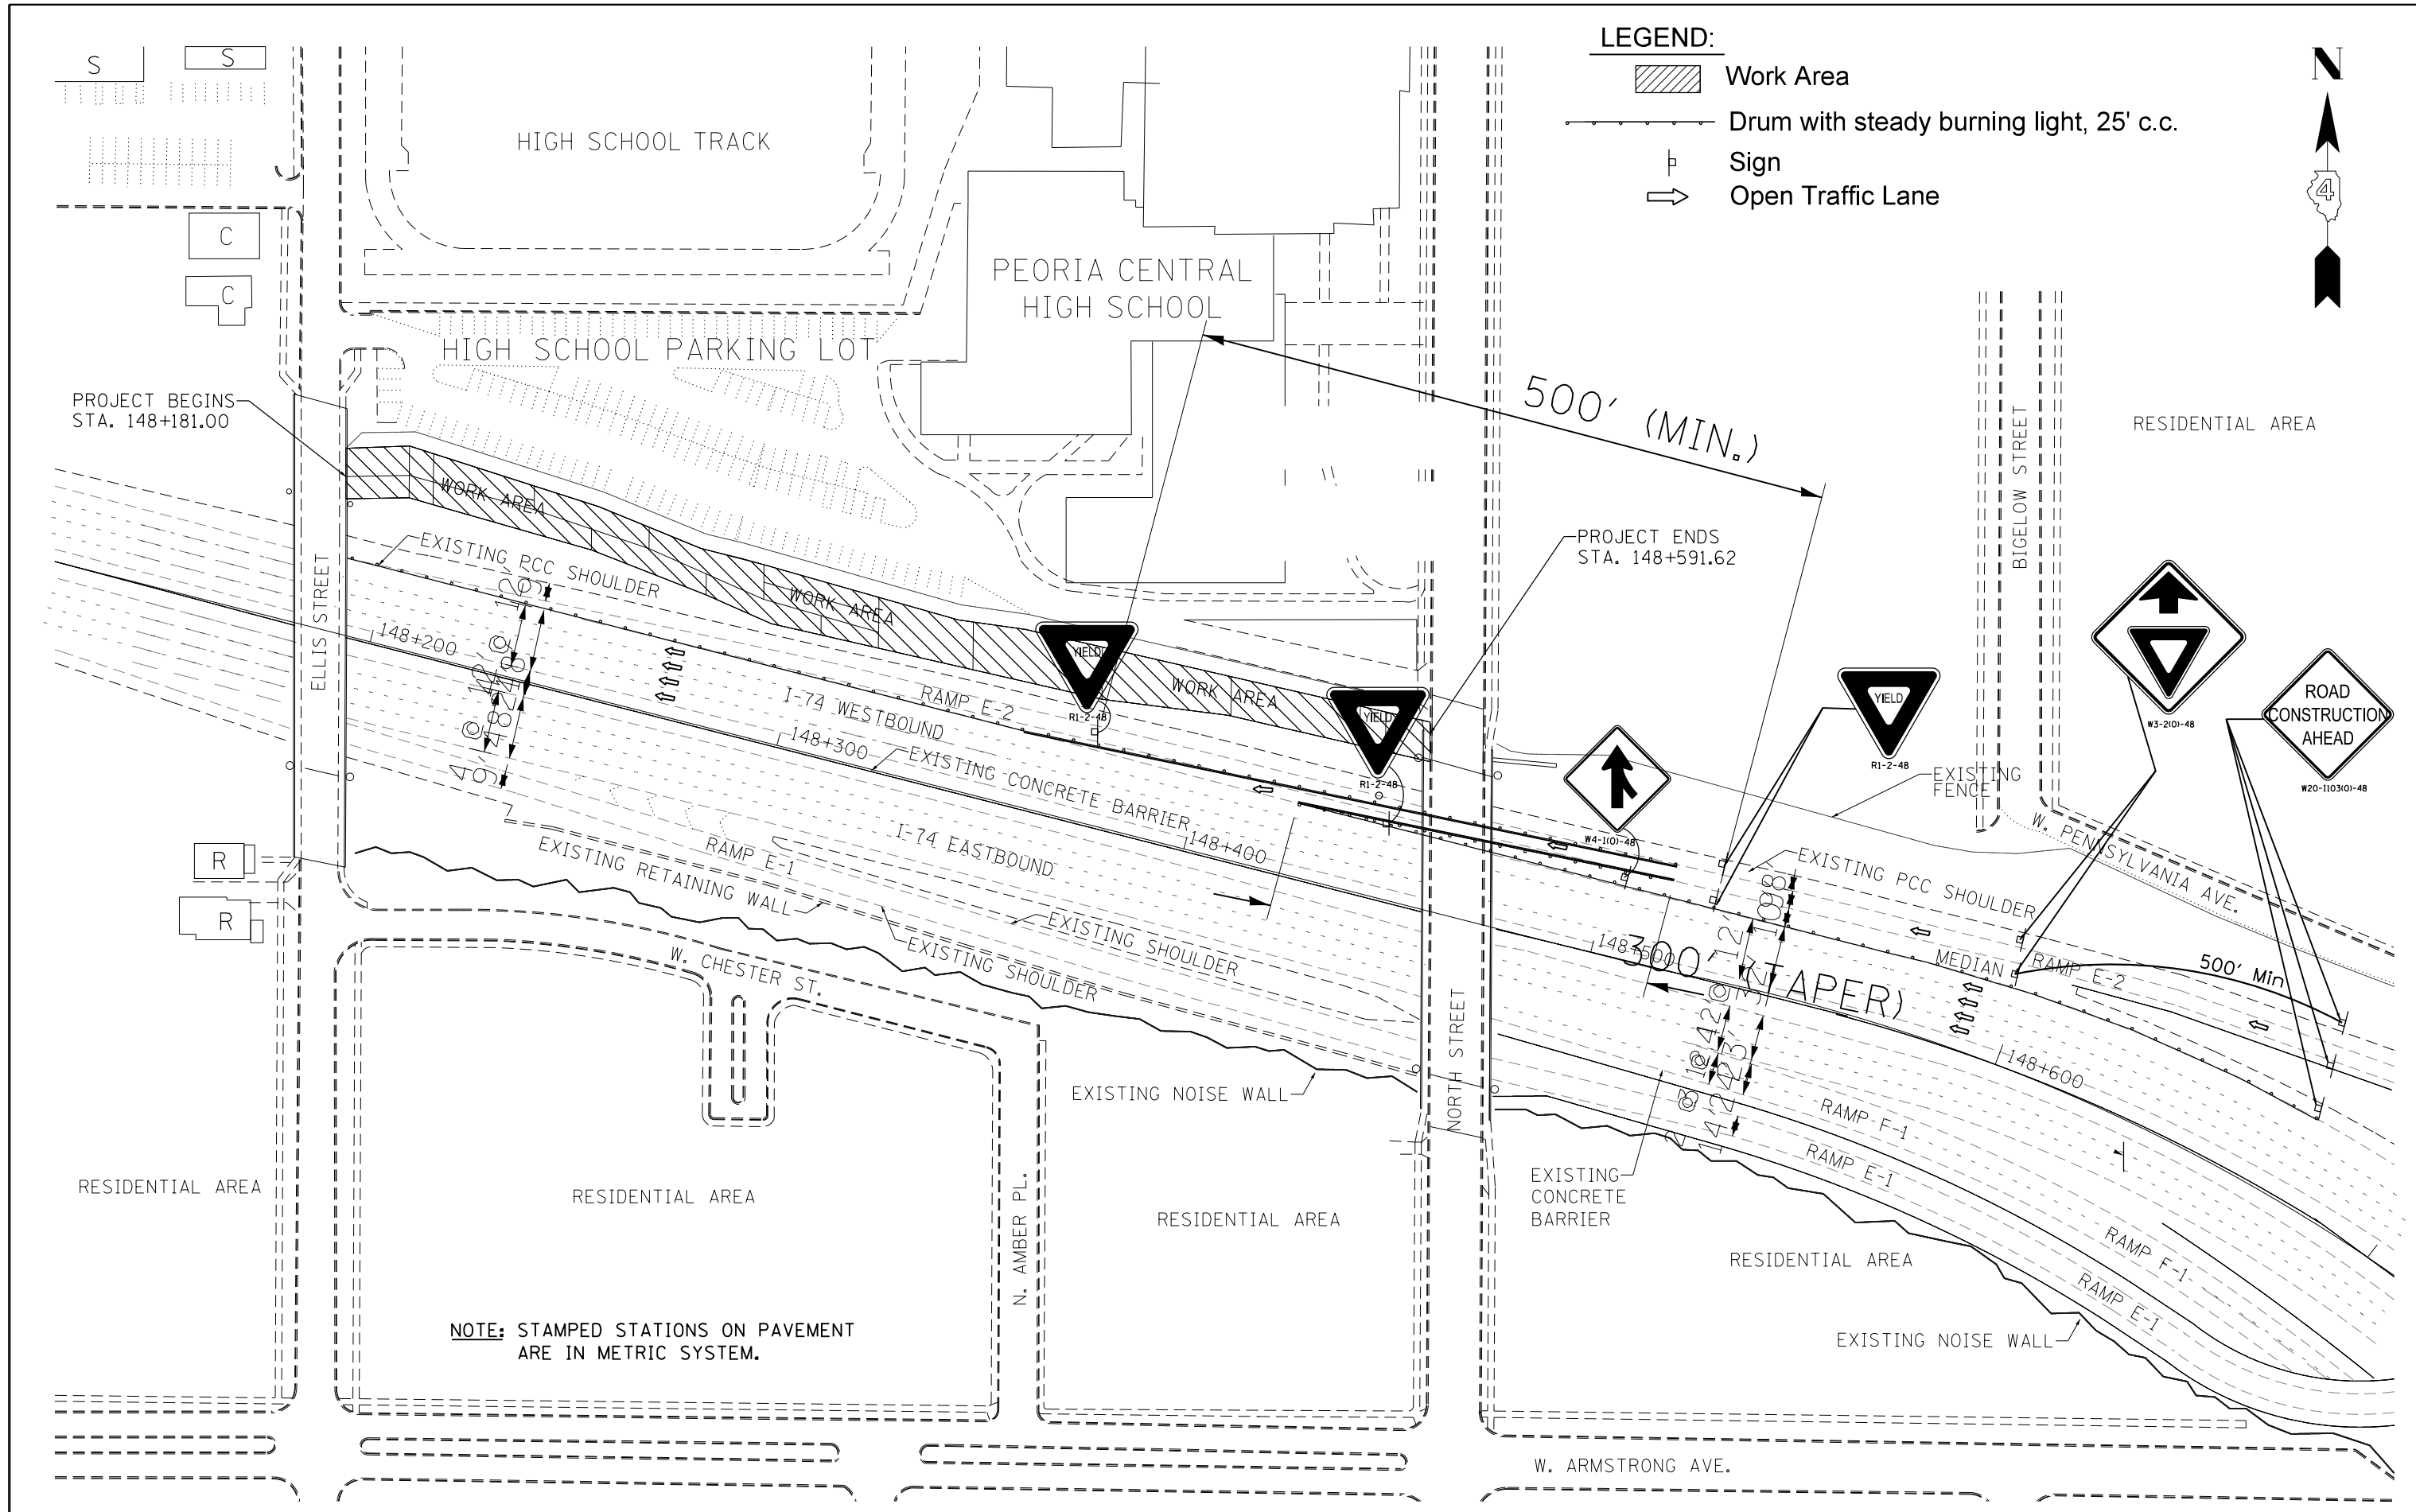

NOTE: STAMPED STATIONS ON PAVEMENT ARE IN METRIC SYSTEM.

DRAWING NOT TO SCALE

FILE NAME =	USER NAME = everscl	DESIGNED -	REVISED -	STATE OF ILLINOIS DEPARTMENT OF TRANSPORTATION	LAYOUT - 1 TRAFFIC CONTROL PLAN	F.A.I. RTE.	SECTION	COUNTY	TOTAL SHEETS	SHEET NO.	
pw:\planroom\dot.illinois.gov\PWIDOT\Documents\IDOT Offices\District 4\Projects\D4.68F05\CADD\Drawings\D468F05-CADD.dgn		CHECKED -	REVISED -			74	72-[8L5-10,(9,9-1)]L5-11]	PEORIA	14	14	
PLOT SCALE = 78,6960' / in.		DATE -	REVISED -			CONTRACT NO. 68F05					
Default						ILLINOIS FED. AID PROJECT					