



4/11
5/12
6/13
7/14
8/15
9/16 10/17
SHEET LAYOUT

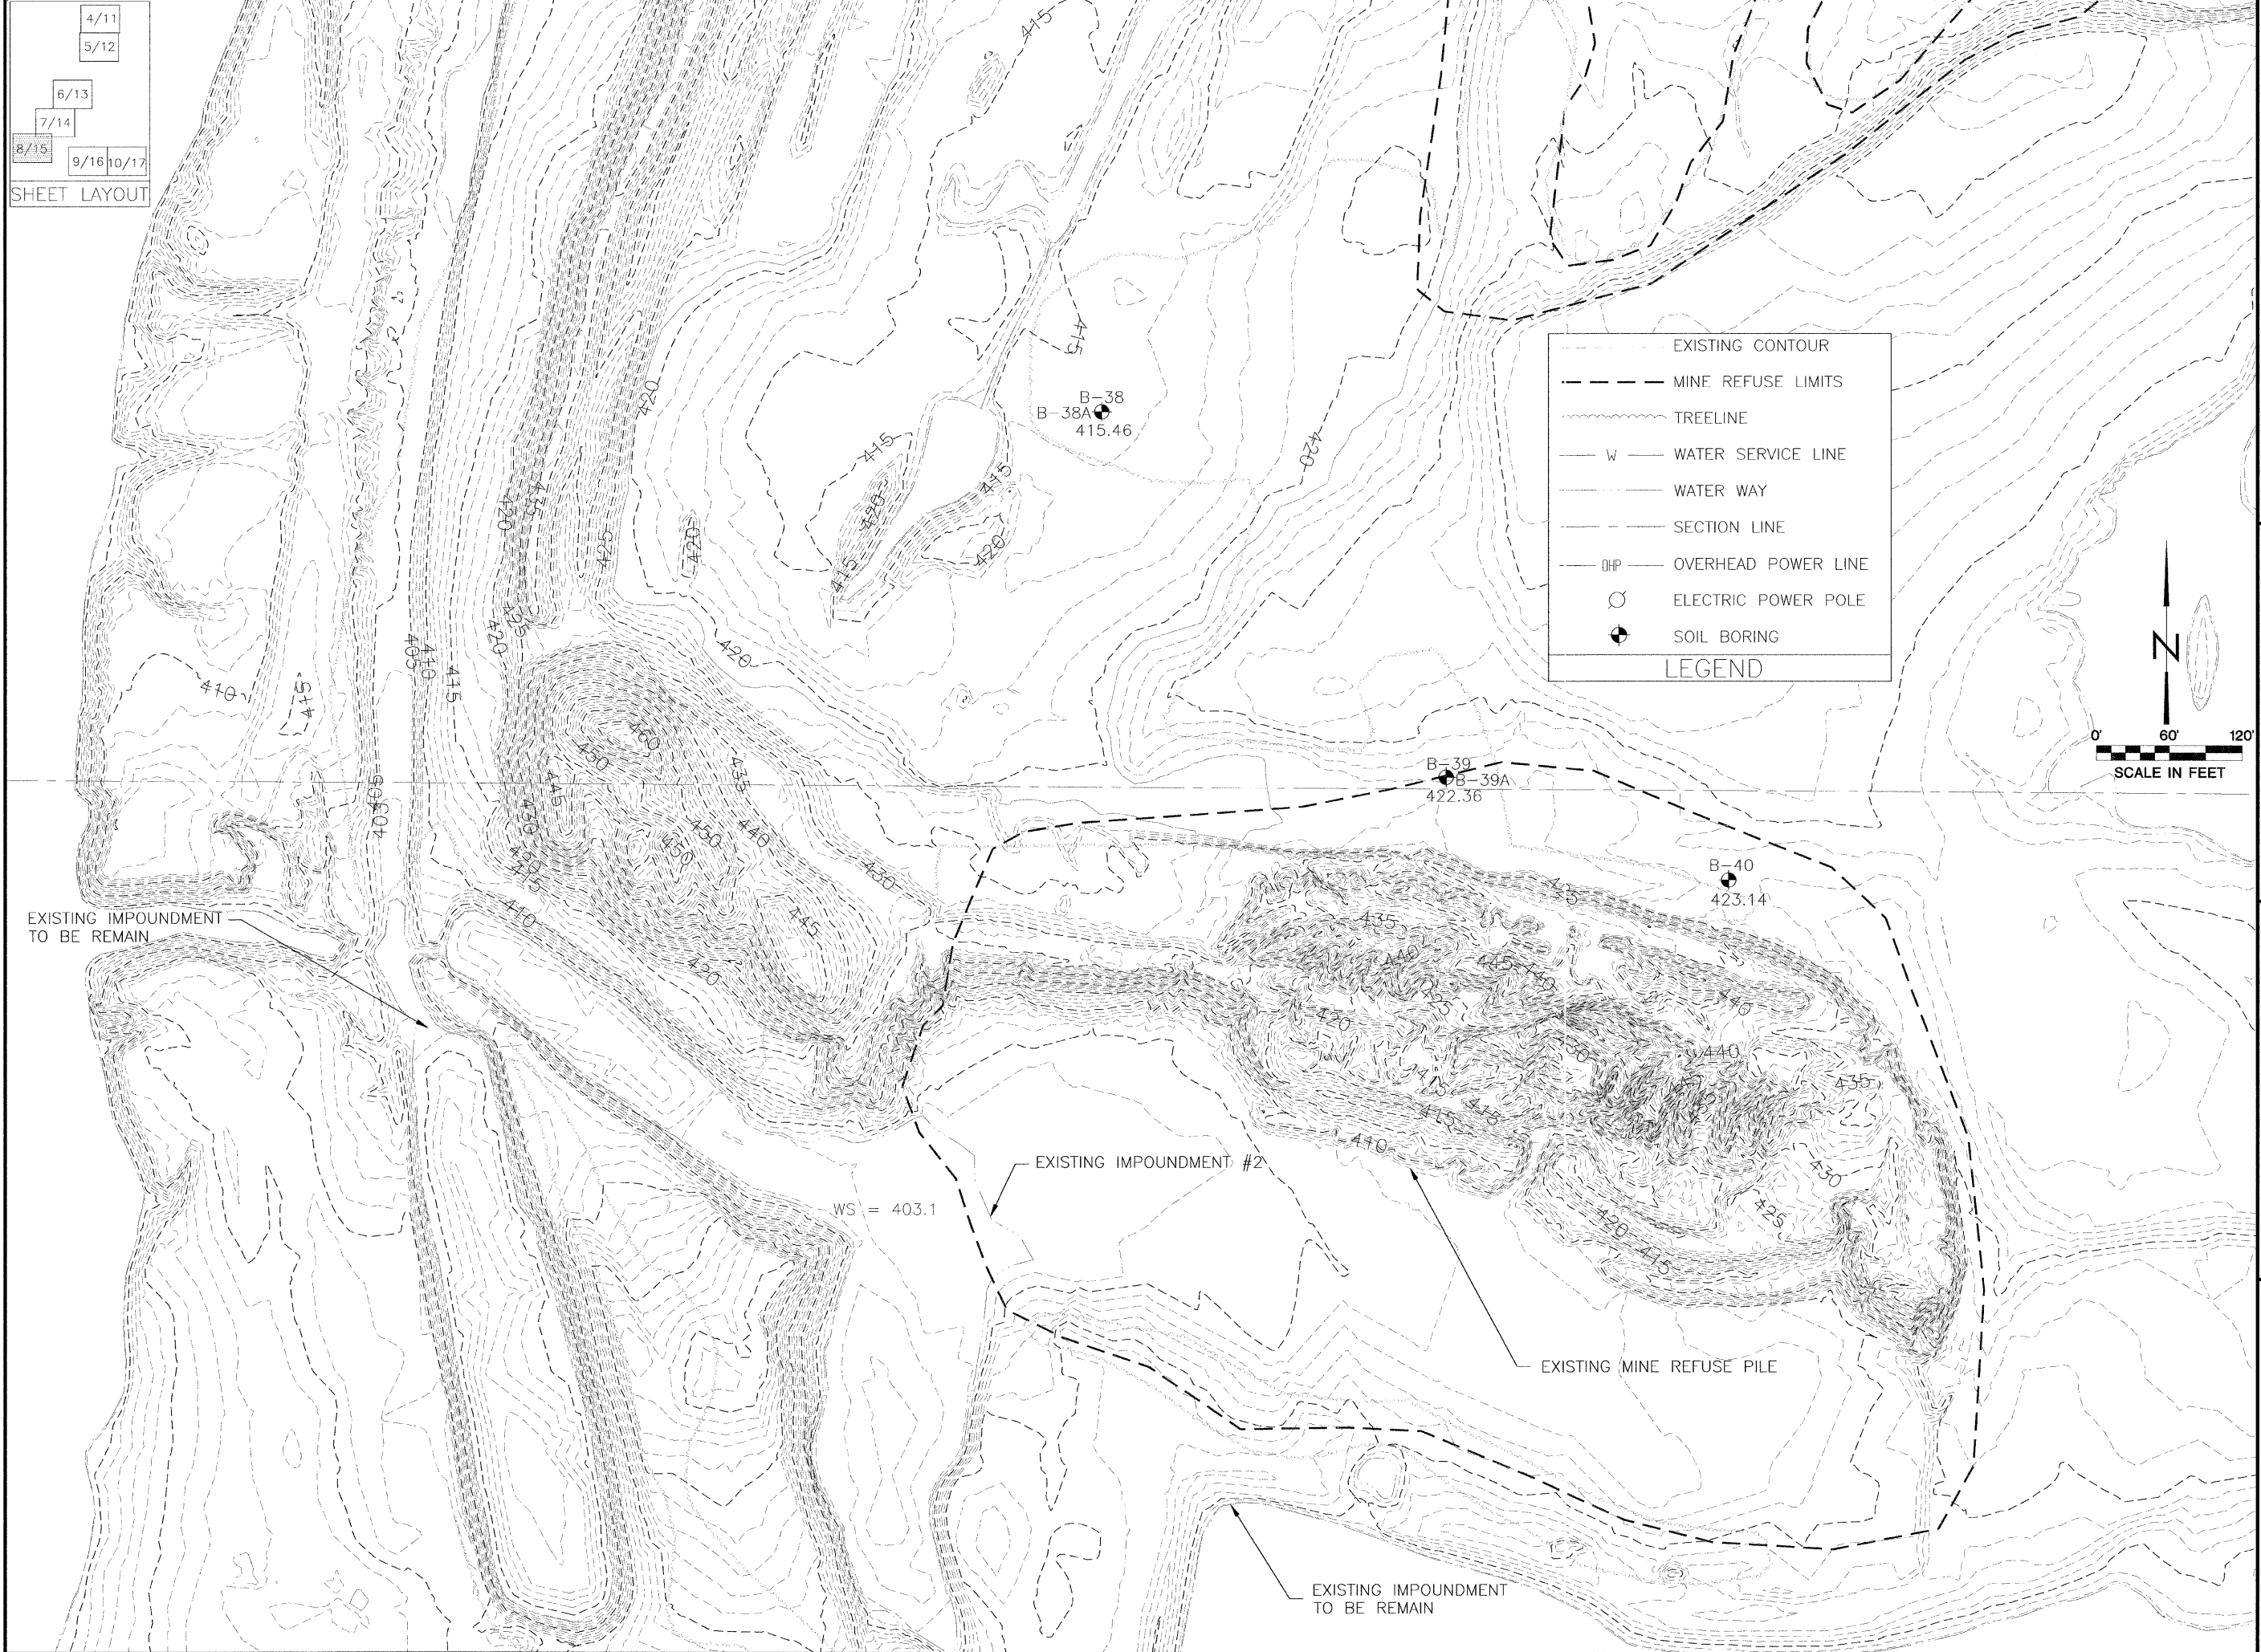

	EXISTING CONTOUR
	MINE REFUSE LIMITS
	TREELINE
	WATER SERVICE LINE
	WATER WAY
	SECTION LINE
	OVERHEAD POWER LINE
	ELECTRIC POWER POLE
	SOIL BORING
LEGEND	

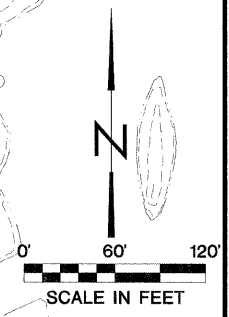

EXISTING IMPOUNDMENT TO BE REMAIN

EXISTING IMPOUNDMENT #2

EXISTING MINE REFUSE PILE

EXISTING IMPOUNDMENT TO BE REMAIN

WS = 403.1

State of Illinois
Department of Natural Resources

Vergennes Township South
Reclamation Project
AML-GJkE-0609
Jackson County

Drawn By: OMA
Checked By:
Date: 01-31-08

Existing
Conditions
Sheet 8 of 43