
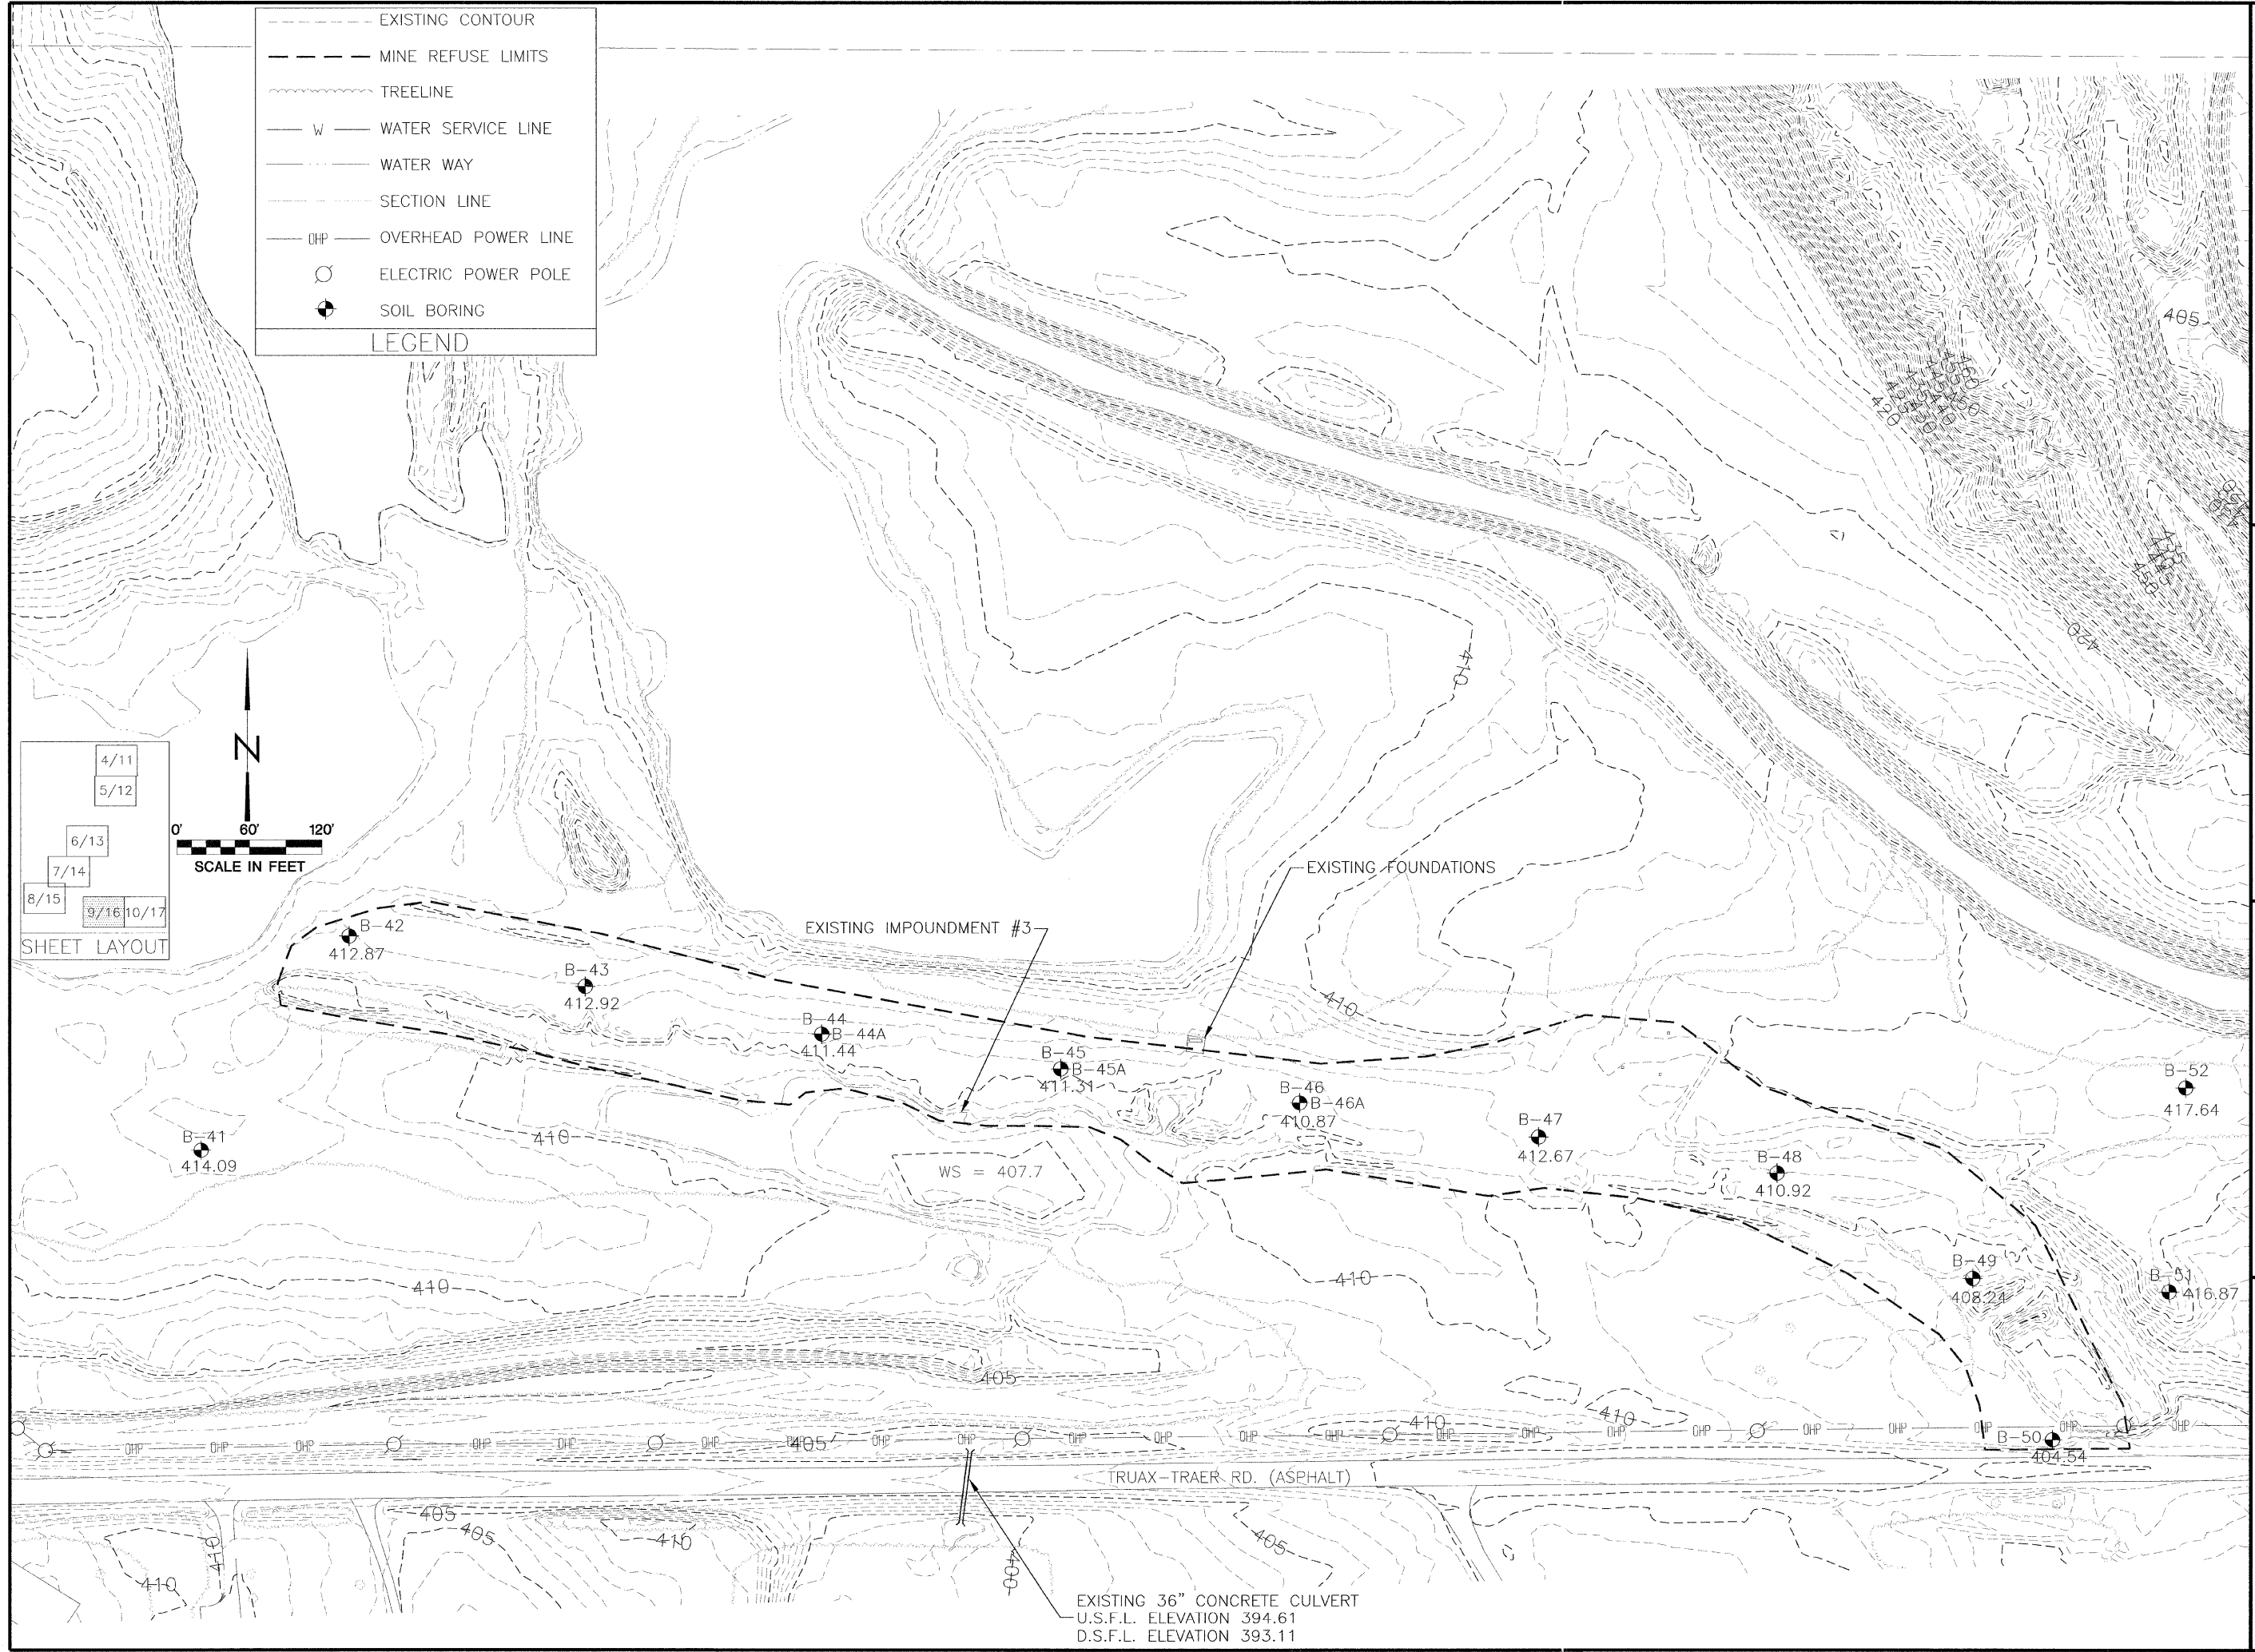
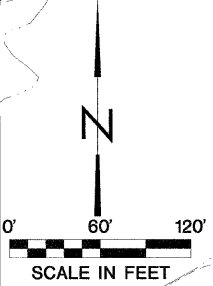


- EXISTING CONTOUR
  - - - MINE REFUSE LIMITS
  - ~~~~ TREELINE
  - W — WATER SERVICE LINE
  - WATER WAY
  - SECTION LINE
  - OHP — OVERHEAD POWER LINE
  - ELECTRIC POWER POLE
  - ⊕ SOIL BORING
- LEGEND

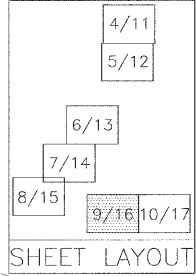

Drawn By: OMA Date: 01-30-08  
Checked By: \_\_\_\_\_