



SECTION 26 SECTION 31
SECTION 1 SECTION 6

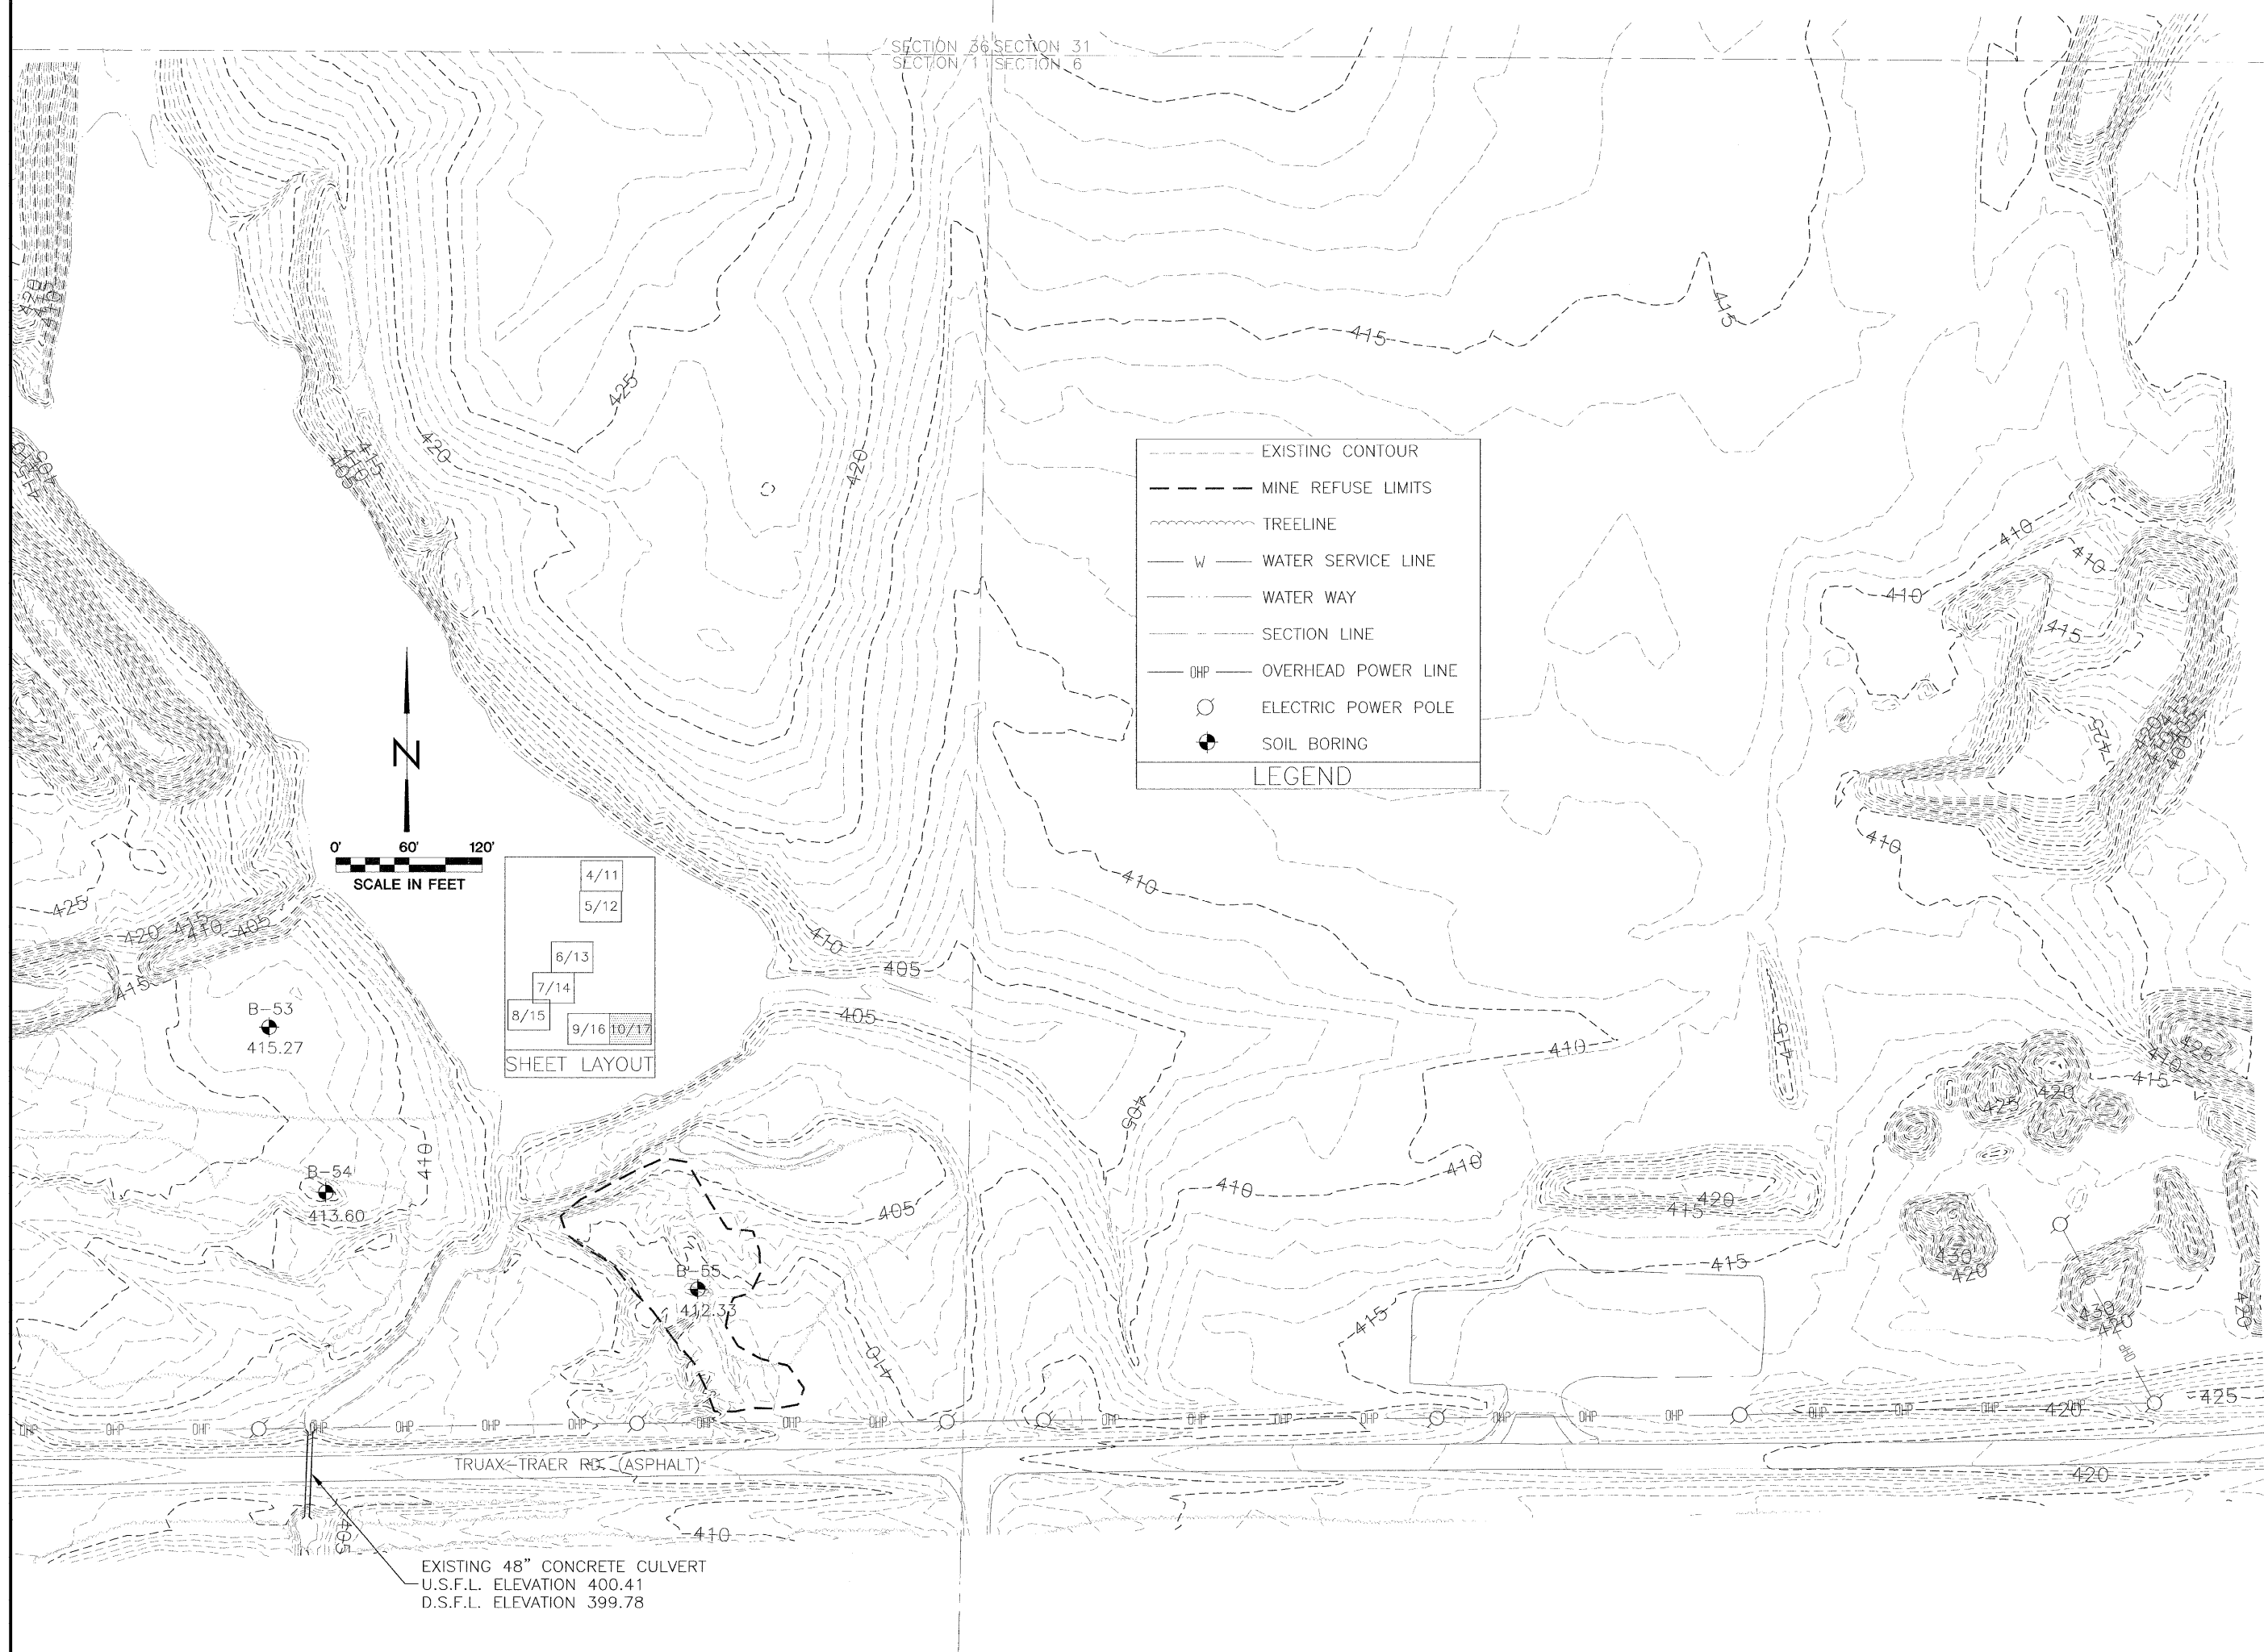

— — — — — EXISTING CONTOUR
 - - - - - MINE REFUSE LIMITS
 ~~~~~ TREELINE  
 — W — WATER SERVICE LINE  
 — — — — — WATER WAY  
 — — — — — SECTION LINE  
 — OHP — OVERHEAD POWER LINE  
 ○ ELECTRIC POWER POLE  
 ⊕ SOIL BORING  
**LEGEND**

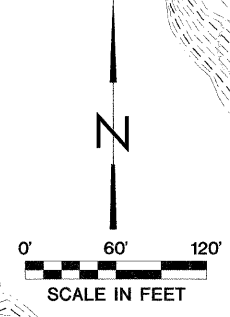

4/11  
5/12  
6/13  
7/14  
8/15 9/16 10/17  
**SHEET LAYOUT**

B-53  
415.27

B-54  
413.60

B-55  
412.35

TRUAX-TRAEER RD. (ASPHALT)

EXISTING 48" CONCRETE CULVERT  
U.S.F.L. ELEVATION 400.41  
D.S.F.L. ELEVATION 399.78

Drawn By: OMA Date: 01-30-08  
Checked By: