



- EXISTING CONTOUR
 - PROPOSED CONTOURS
 - - - CONSTRUCTION LIMITS
 - ▨ SPECIAL EXCELSIOR BLANKET
 - W — WATER SERVICE LINE
 - WATER WAY
 - - - SECTION LINE
 - OHP — OVERHEAD POWER LINE
 - ELECTRIC POWER POLE
- LEGEND

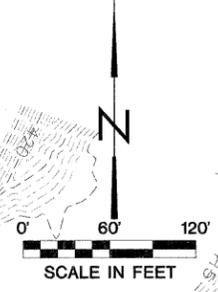

4/11
5/12
6/13
7/14
8/15
9/16 10/17

SHEET LAYOUT

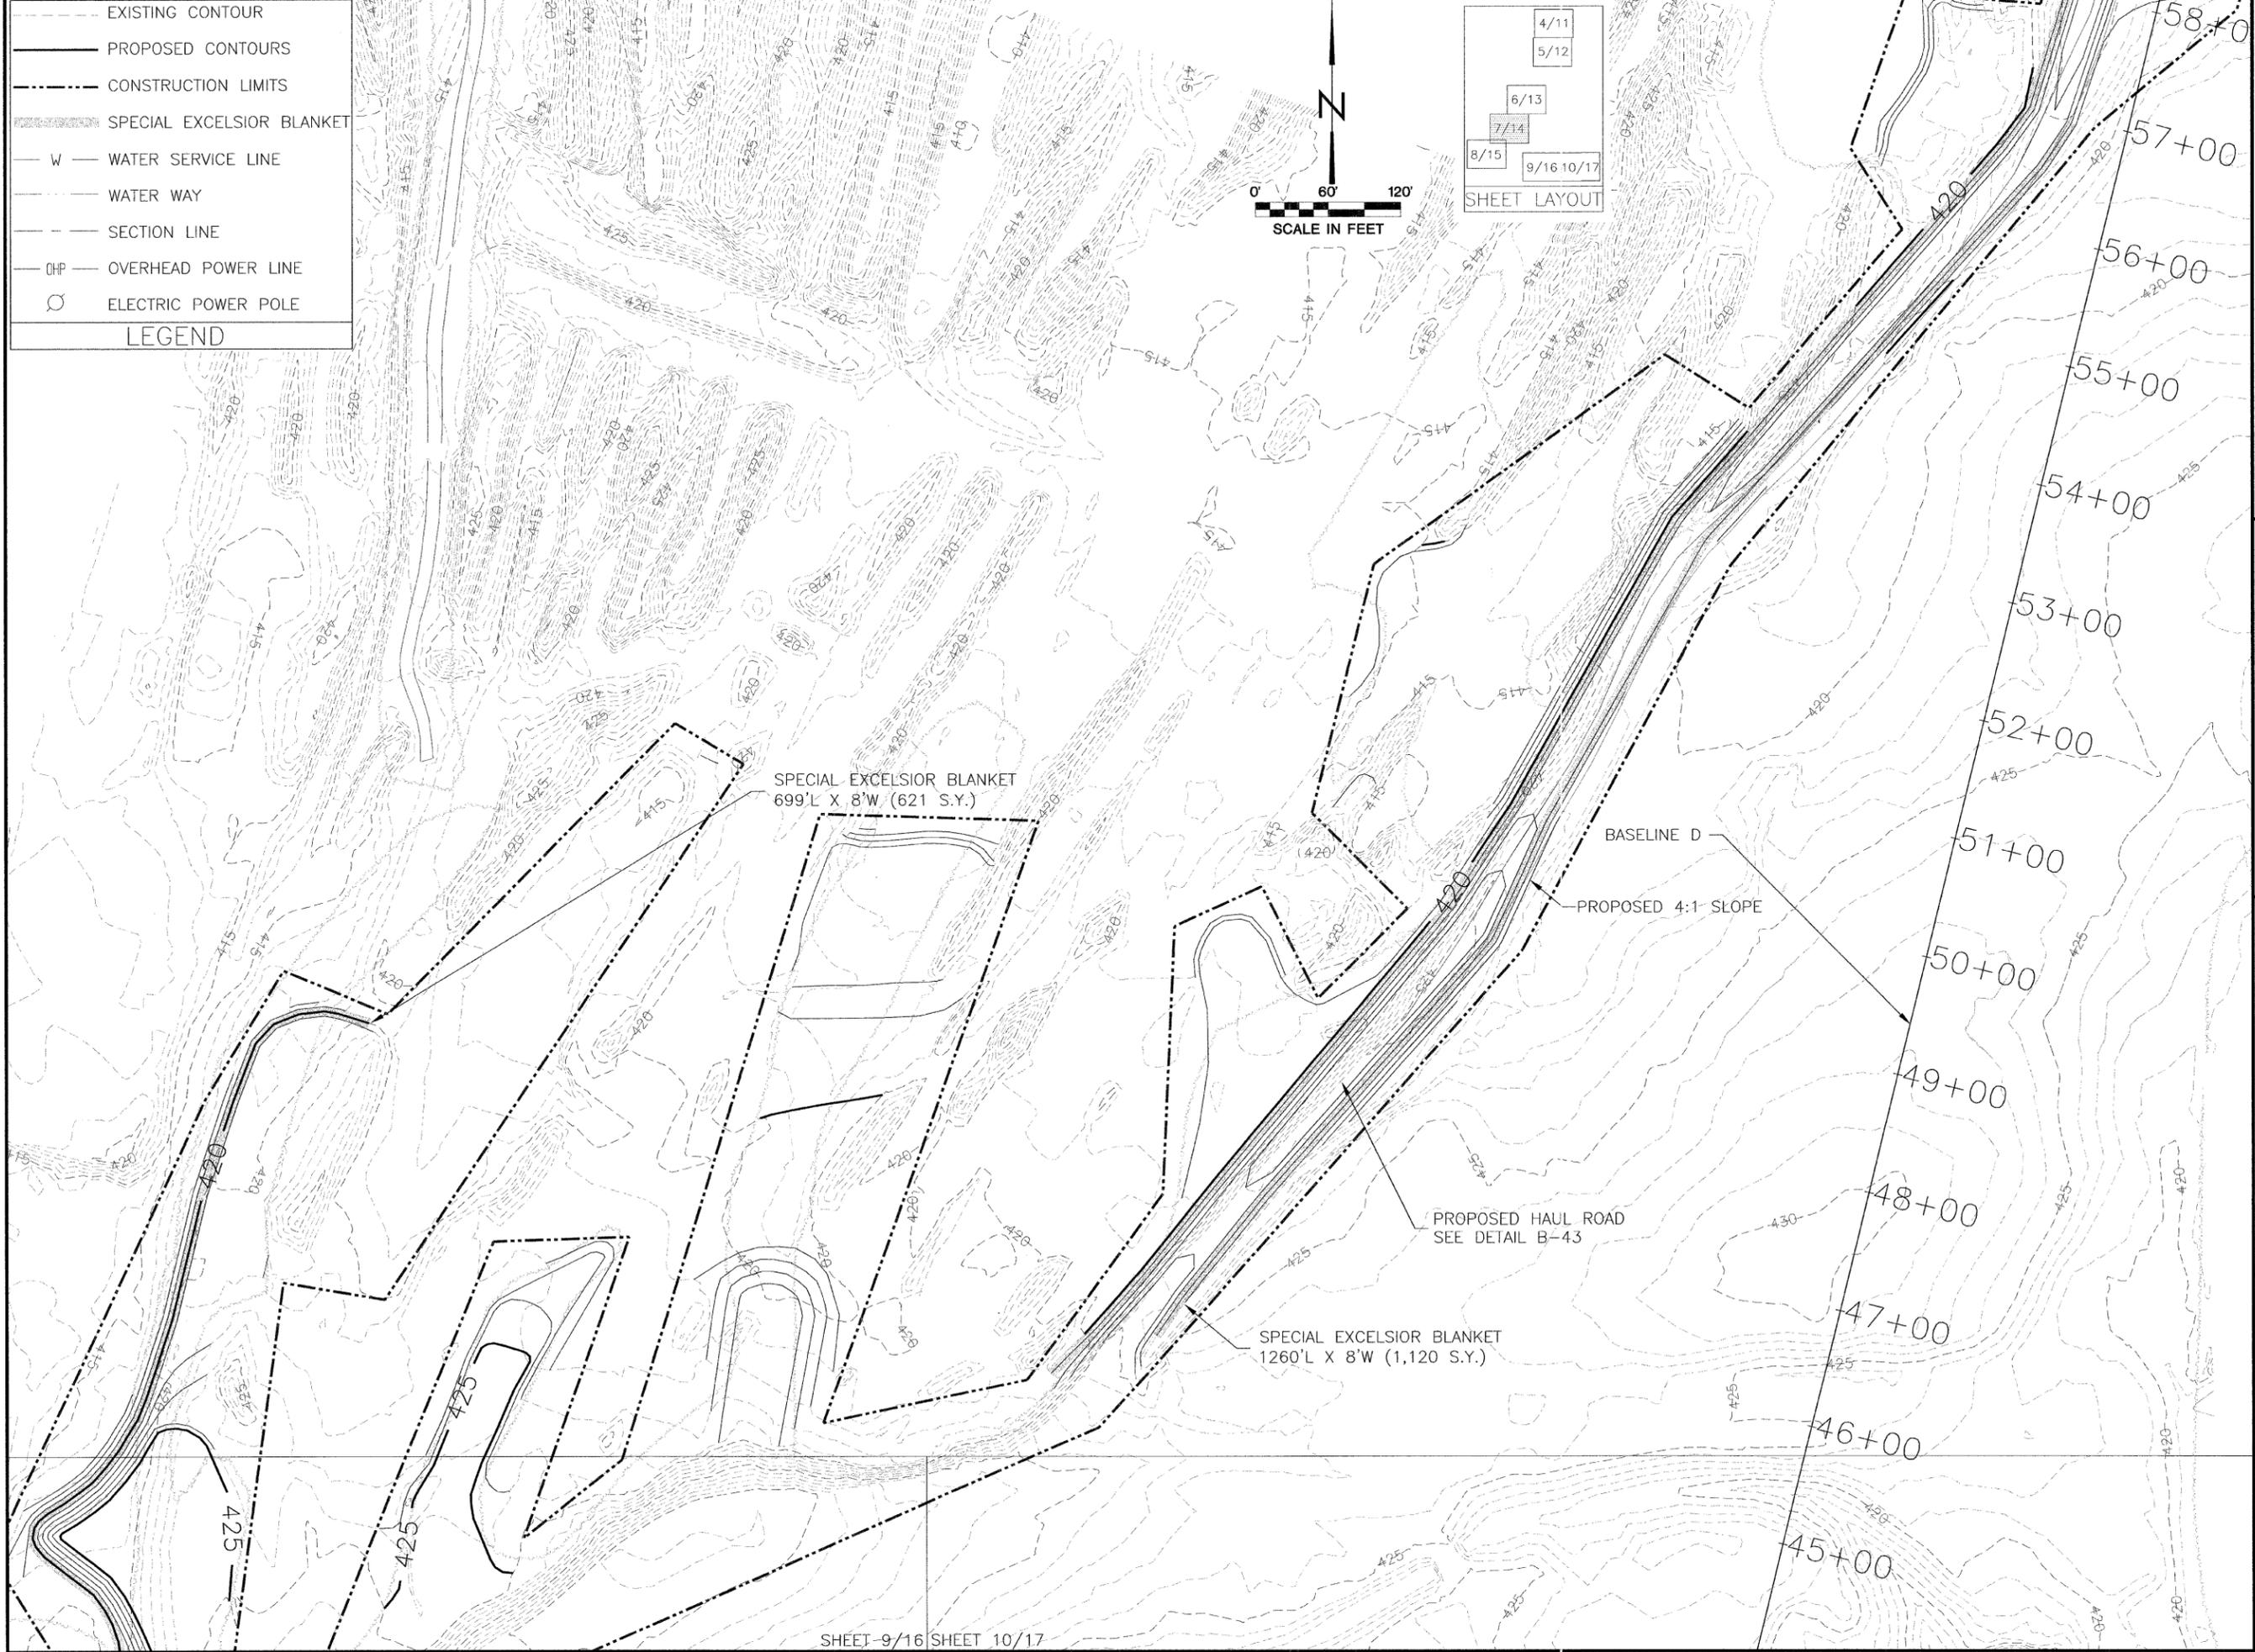

State of Illinois
Department of Natural Resources

Vergennes Township South
Reclamation Project
AML-GJKE-0609
Jackson County

Drawn By: OMA Date: 01-31-08
Checked By:

Proposed
Conditions
Sheet 14 of 43