
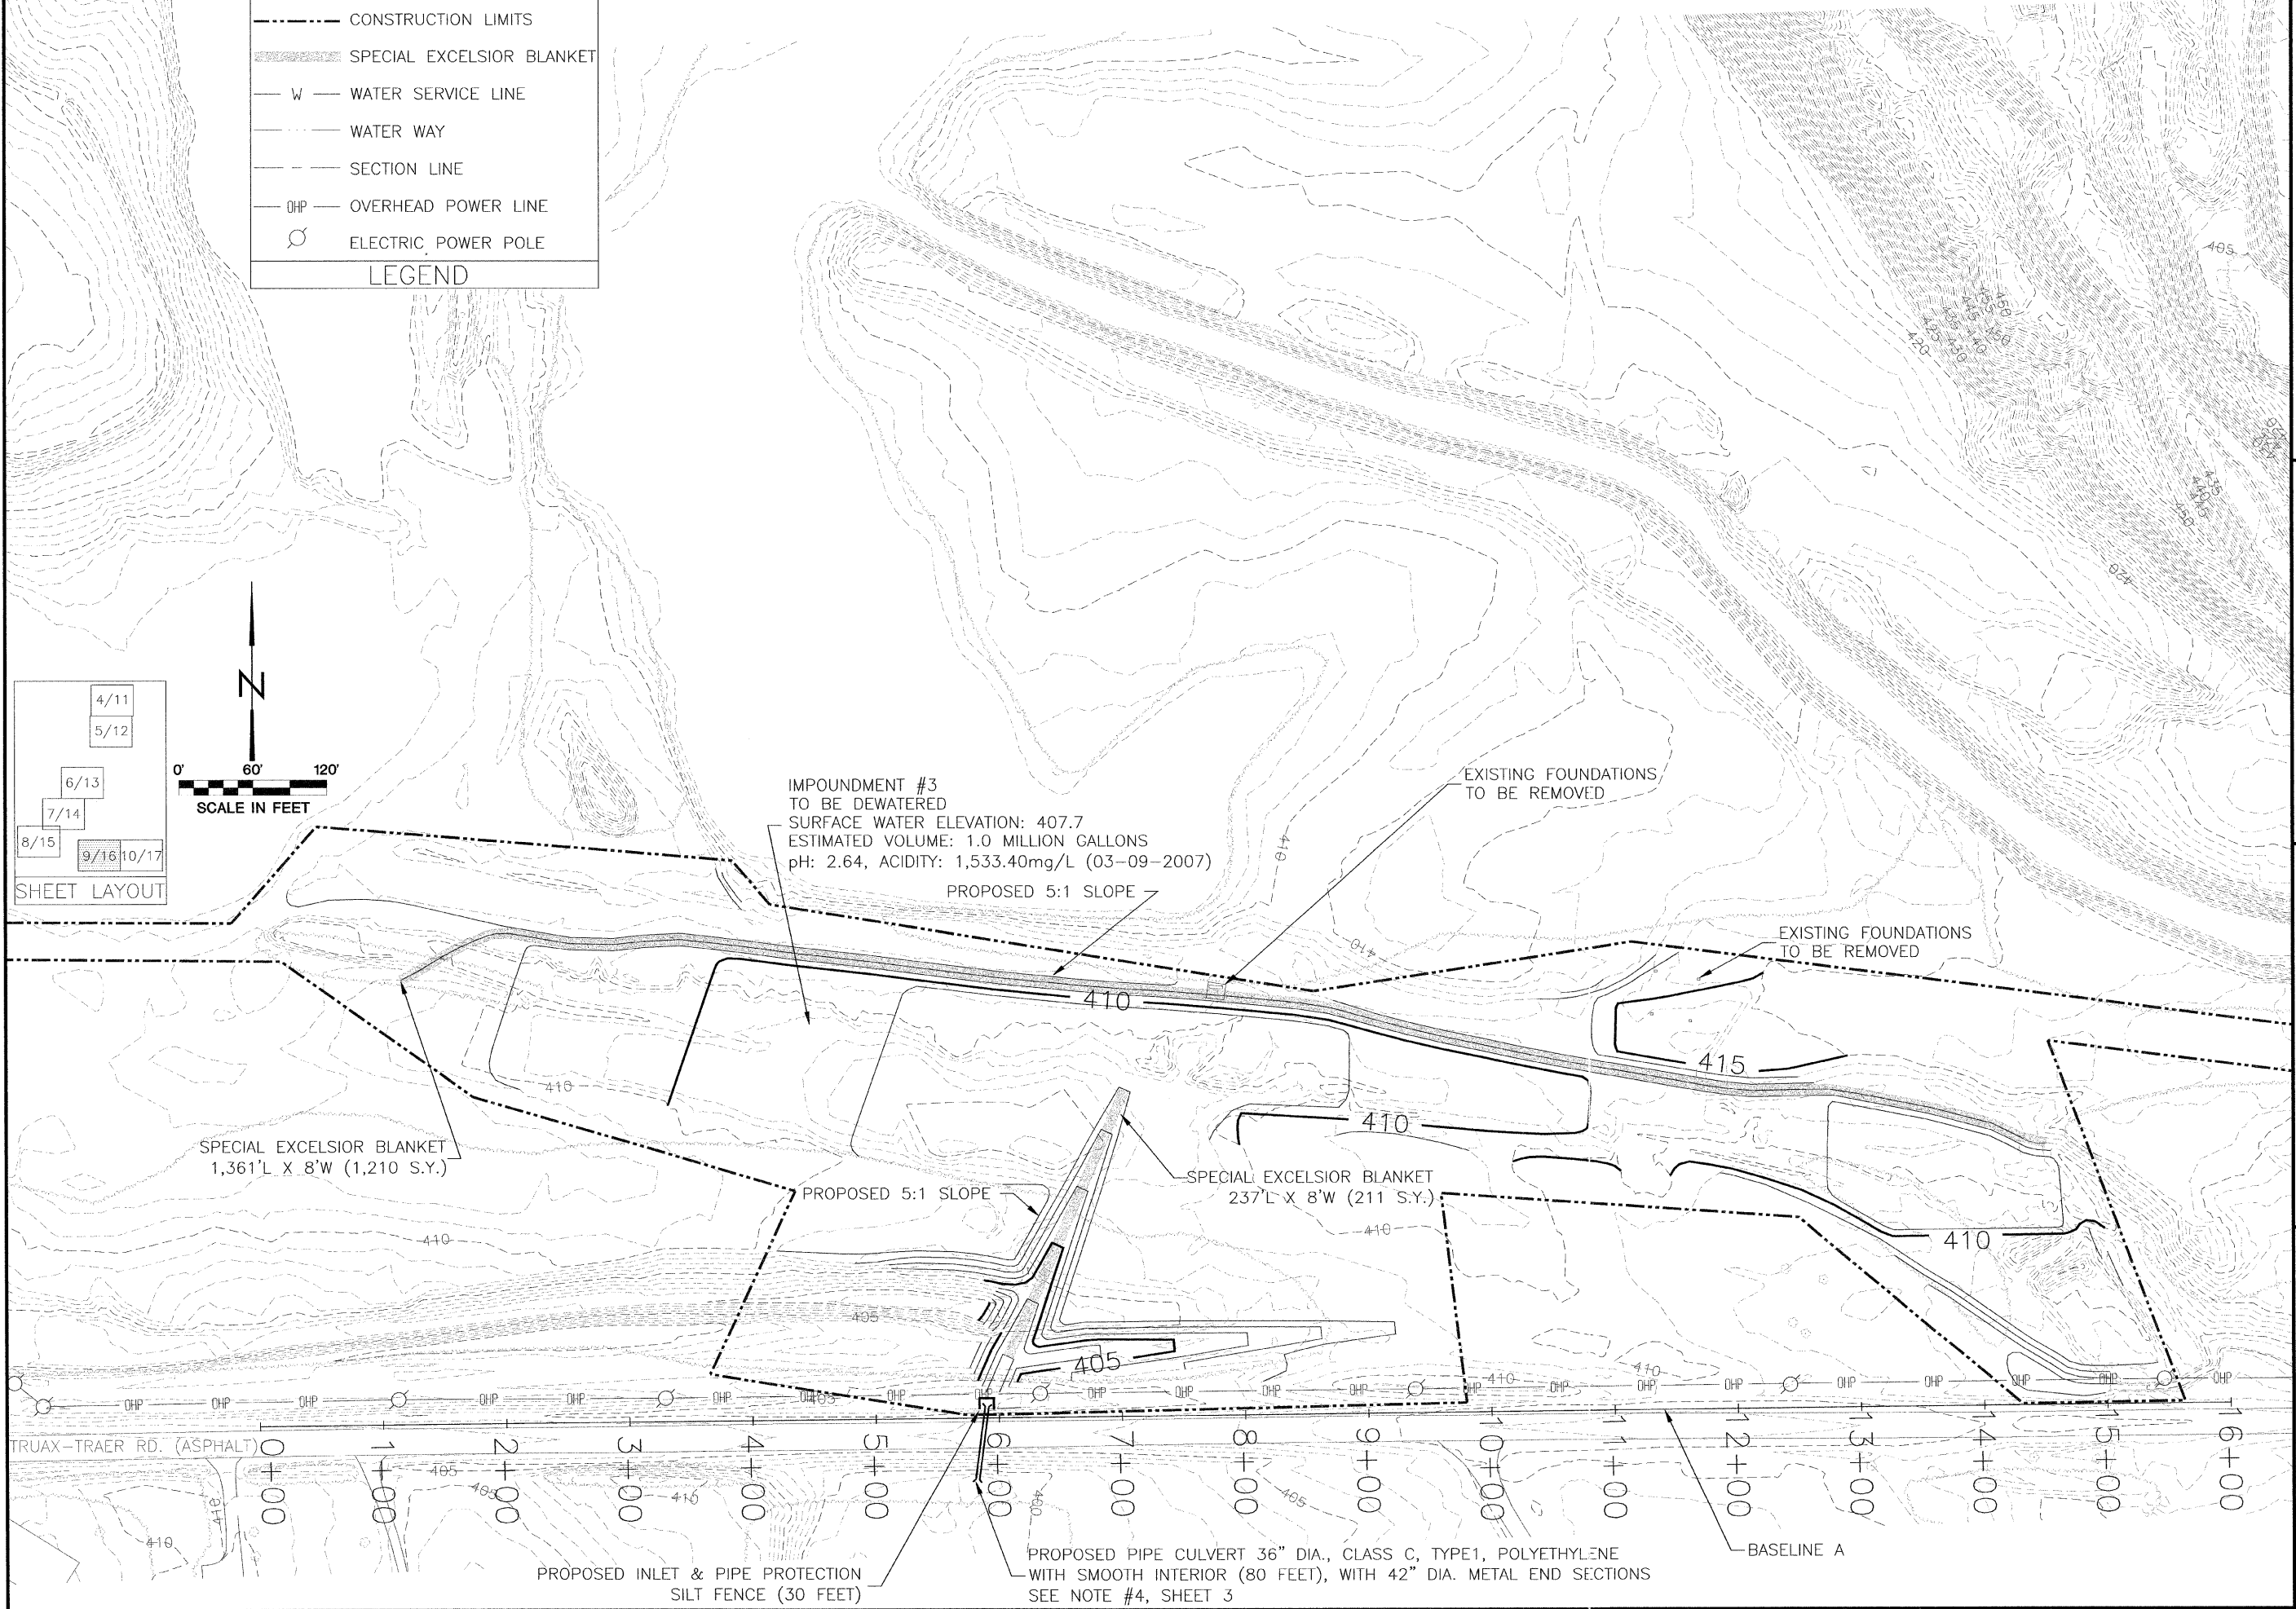
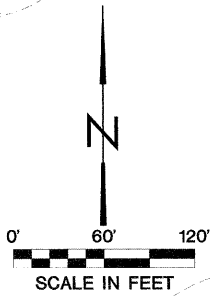


- EXISTING CONTOUR
 - PROPOSED CONTOURS
 - - - CONSTRUCTION LIMITS
 - ▨ SPECIAL EXCELSIOR BLANKET
 - W — WATER SERVICE LINE
 - WATER WAY
 - SECTION LINE
 - OHP — OVERHEAD POWER LINE
 - ELECTRIC POWER POLE
- LEGEND**

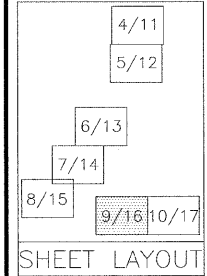

Drawn By: _____ Date: 01-31-08
 Checked By: _____