


LEGEND

- EXISTING GRADE
- - - PROPOSED SUB-GRADE
MINE REFUSE TREATMENT-LIMESTONE
- PROPOSED GRADE
- [Vertical Lines] EARTH CUT - EC (SQ. FT.)
- [Diagonal Lines] EARTH FILL - EF (SQ. FT.)
- [Dotted Pattern] MINE REFUSE CUT - MRC (SQ. FT.)
- [Cross-hatch Pattern] MINE REFUSE FILL - MRF (SQ. FT.)

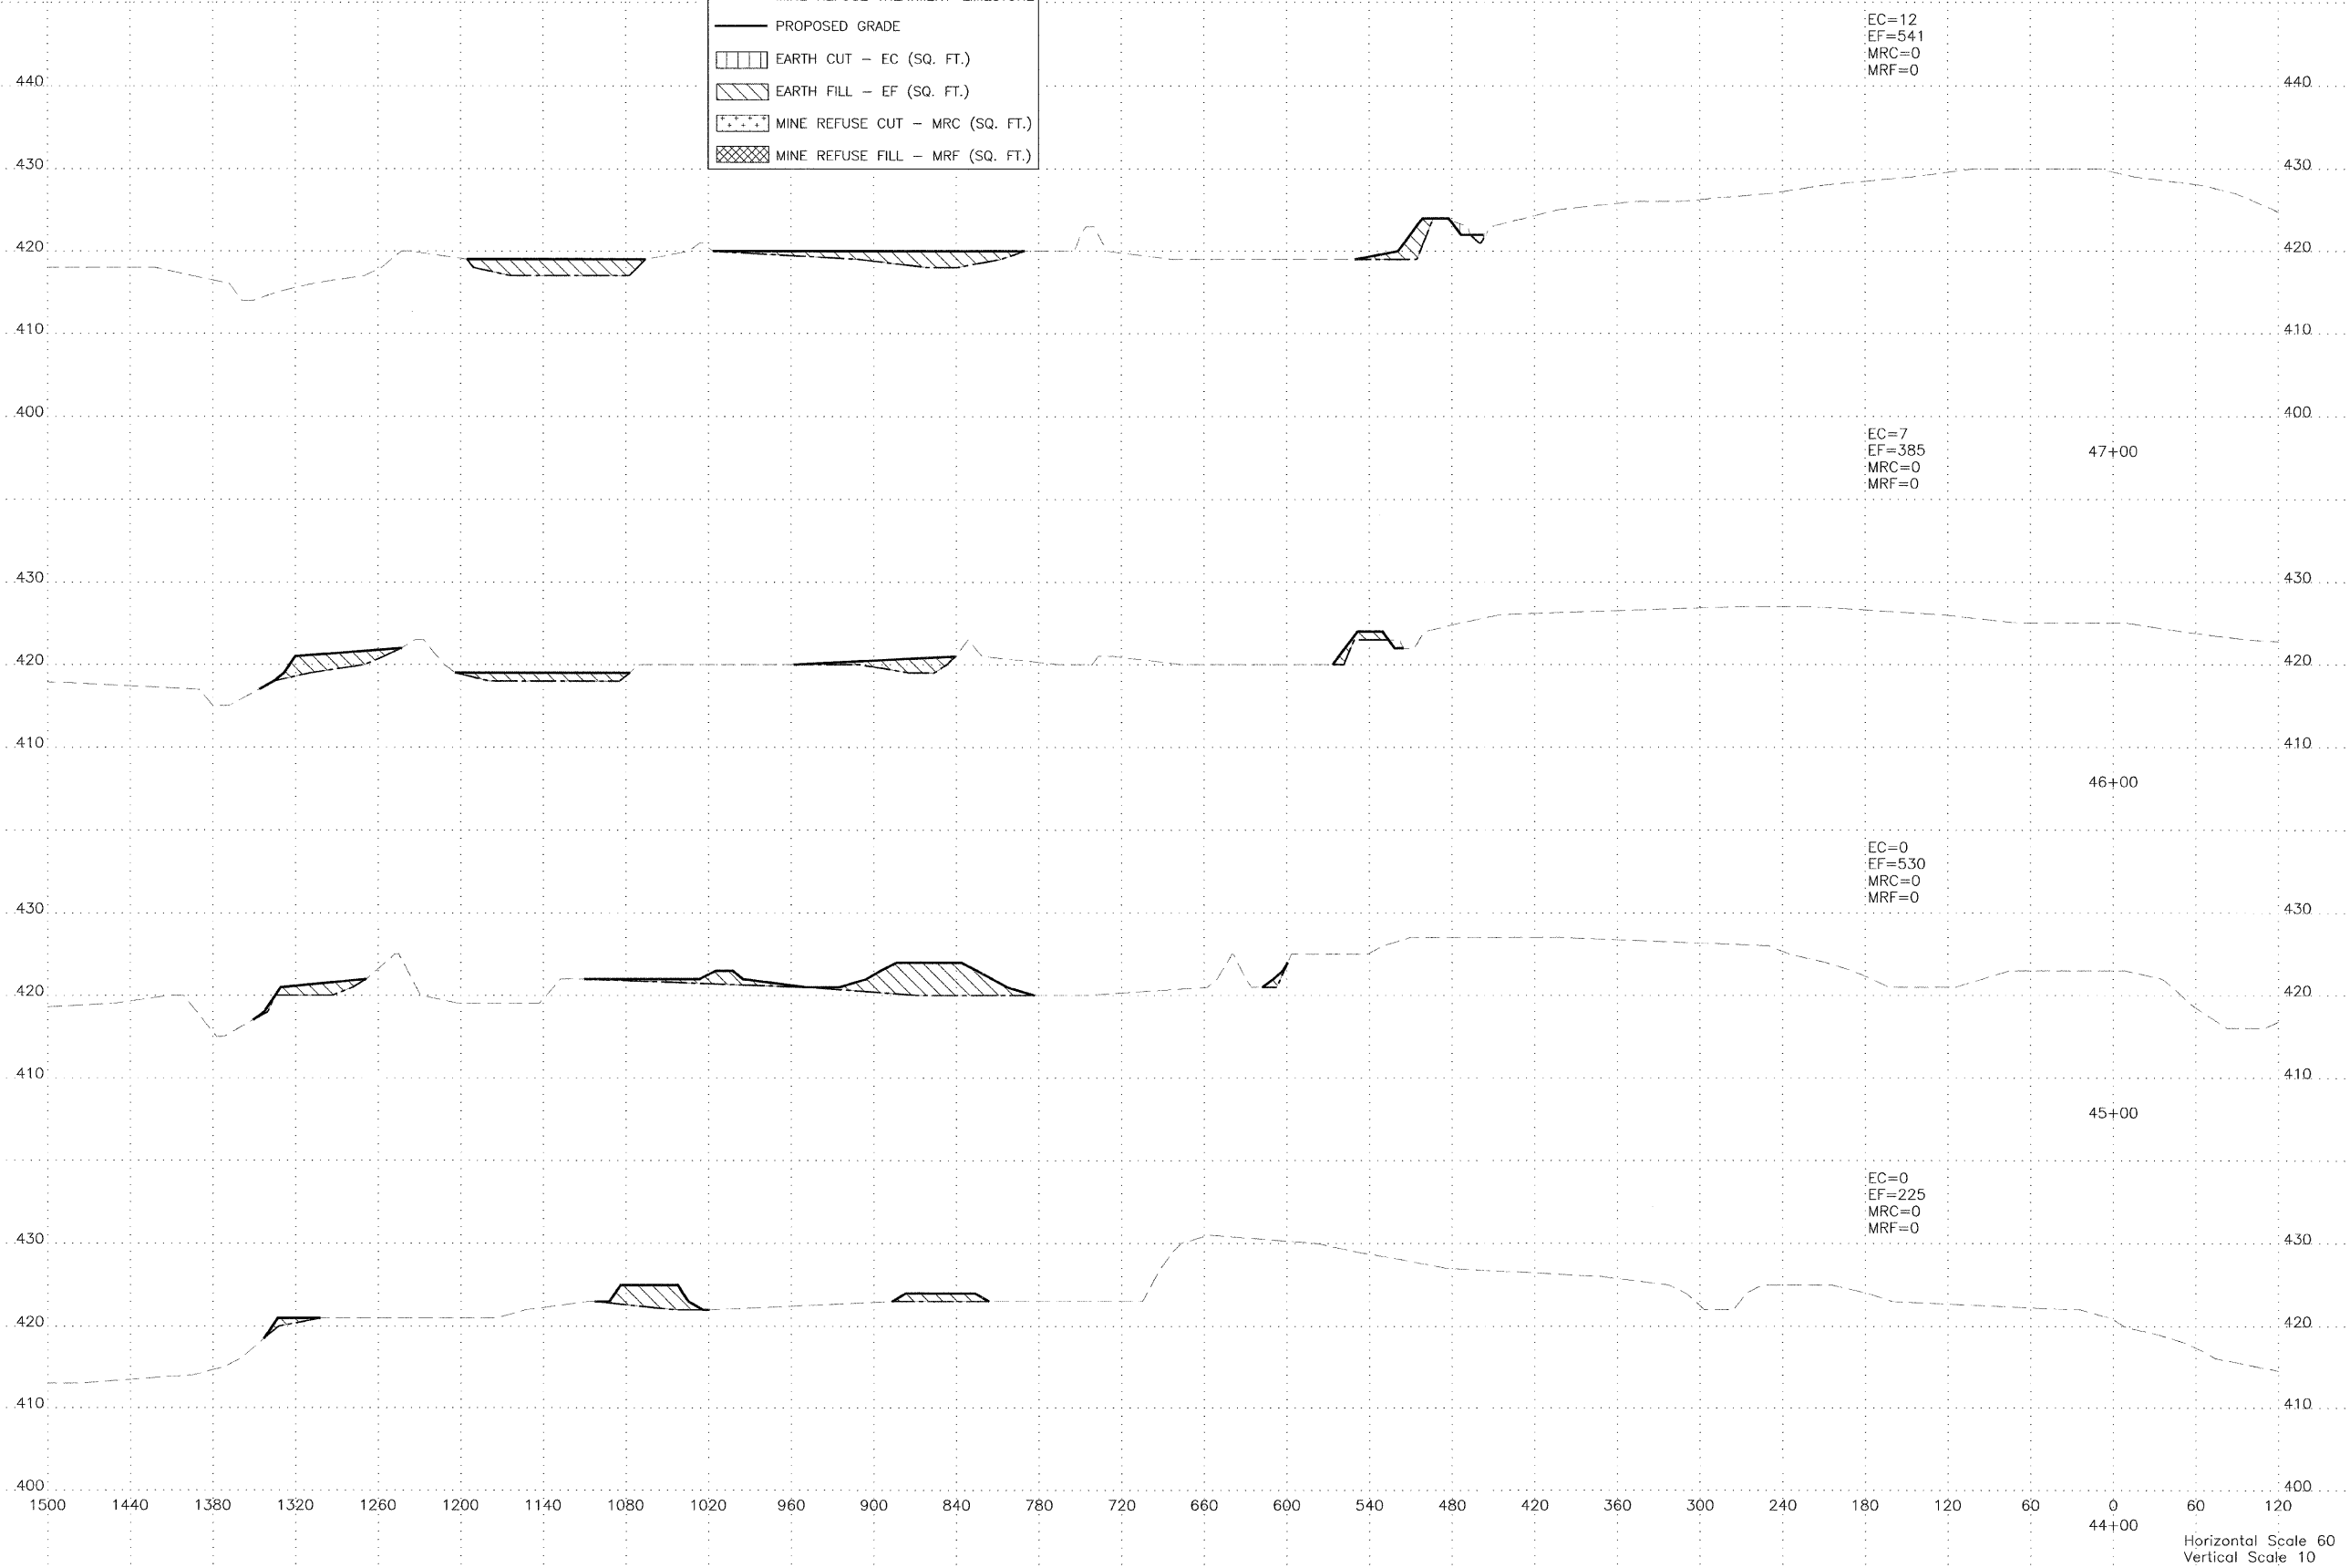

Horizontal Scale 60
 Vertical Scale 10