


**LEGEND**

- EXISTING GRADE
- - - PROPOSED SUB-GRADE  
MINE REFUSE TREATMENT-LIMESTONE
- PROPOSED GRADE
- EARTH CUT - EC (SQ. FT.)
- ▨ EARTH FILL - EF (SQ. FT.)
- ▤ MINE REFUSE CUT - MRC (SQ. FT.)
- ▩ MINE REFUSE FILL - MRF (SQ. FT.)

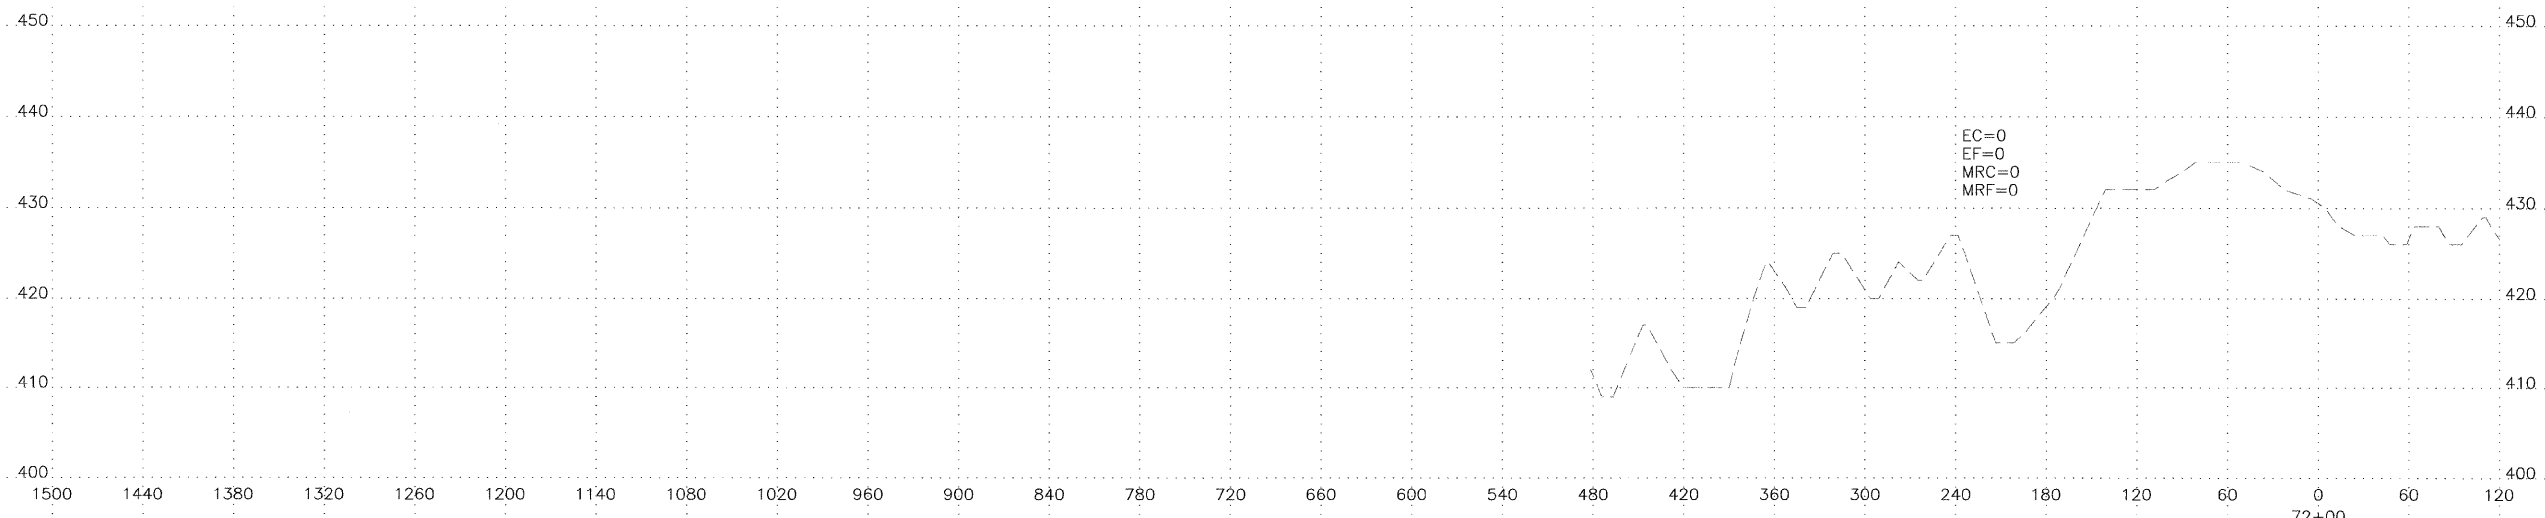

Horizontal Scale 60  
Vertical Scale 10