



P.A. RTE.	SECTION	COUNTY	TOTAL SHEETS	SHEET NO.
		WAYNE	8	6
STA. 62+00		TO STA. 74+00		
FED. ROAD DIST. NO.		ILLINOIS FED. AID PROJECT		

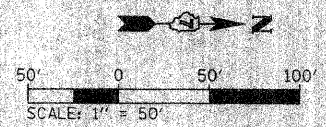

DATE	BY

NO.	DATE	BY

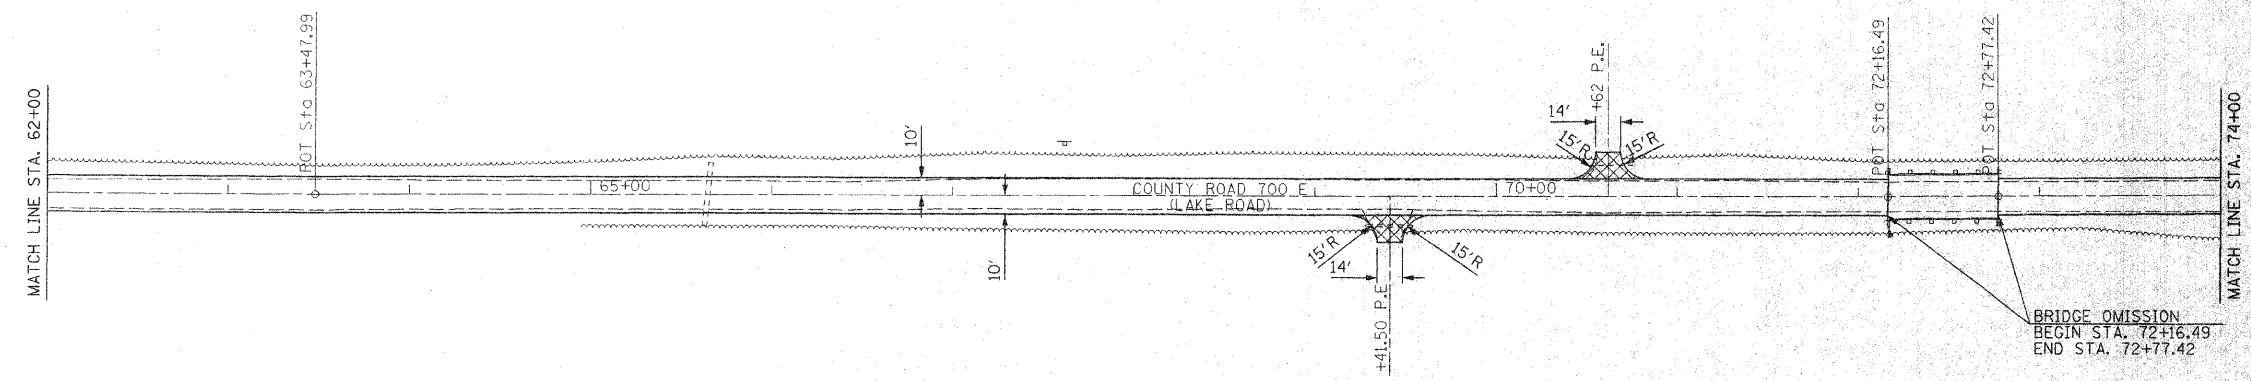

LEGEND

- A-2 SURFACE TREATMENT
- SEEDING, CLASS 2

DATE	BY

NO.	DATE	BY

