



F.A. RTE.	SECTION	COUNTY	TOTAL SHEETS	SHEET NO.
		WAYNE	8	7
STA. 74+00		TO STA. 86+00		
ILLINOIS FED. AID PROJECT				

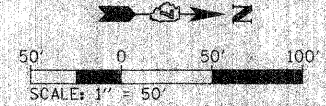


PLAN	SURVEYED	DATE
APPROVED	BY	
NOTED	BY	
NO. OF WAYS CHECKED		
ADD FILE NAME		

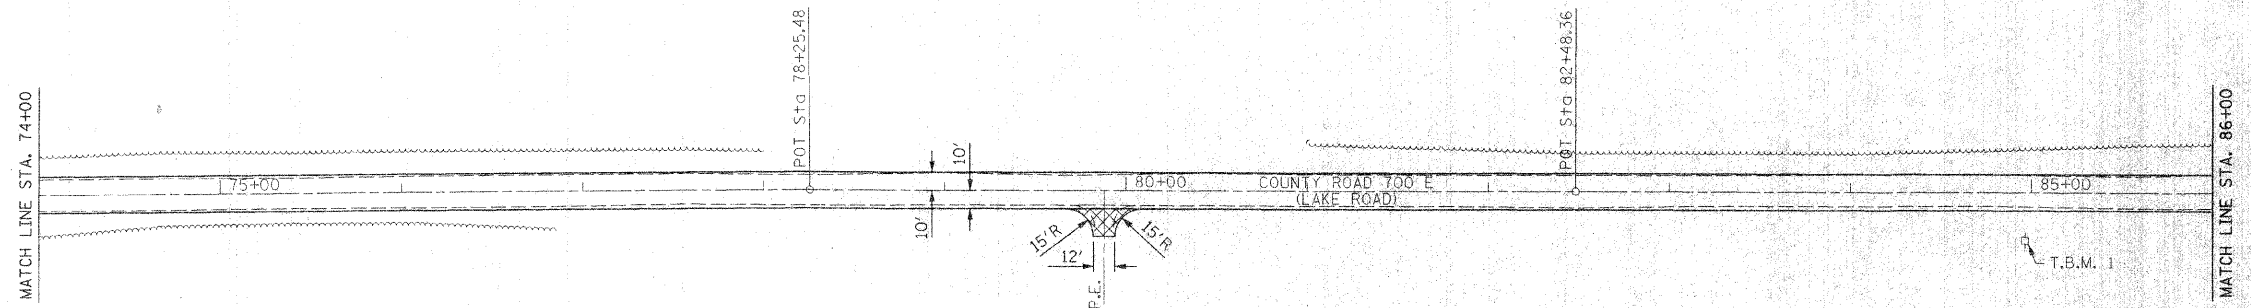

- LEGEND**
- A-2 SURFACE TREATMENT
 - SEEDING, CLASS 2

T.B.M. 1 : NAIL AND RING IN POWER POLE
ON EAST SIDE OF COUNTY ROAD
700 E
ELEVATION = 469.24

PROFILE	SURVEYED	DATE
APPROVED	BY	
NOTED	BY	
NO. OF WAYS CHECKED		
ADD FILE NAME		

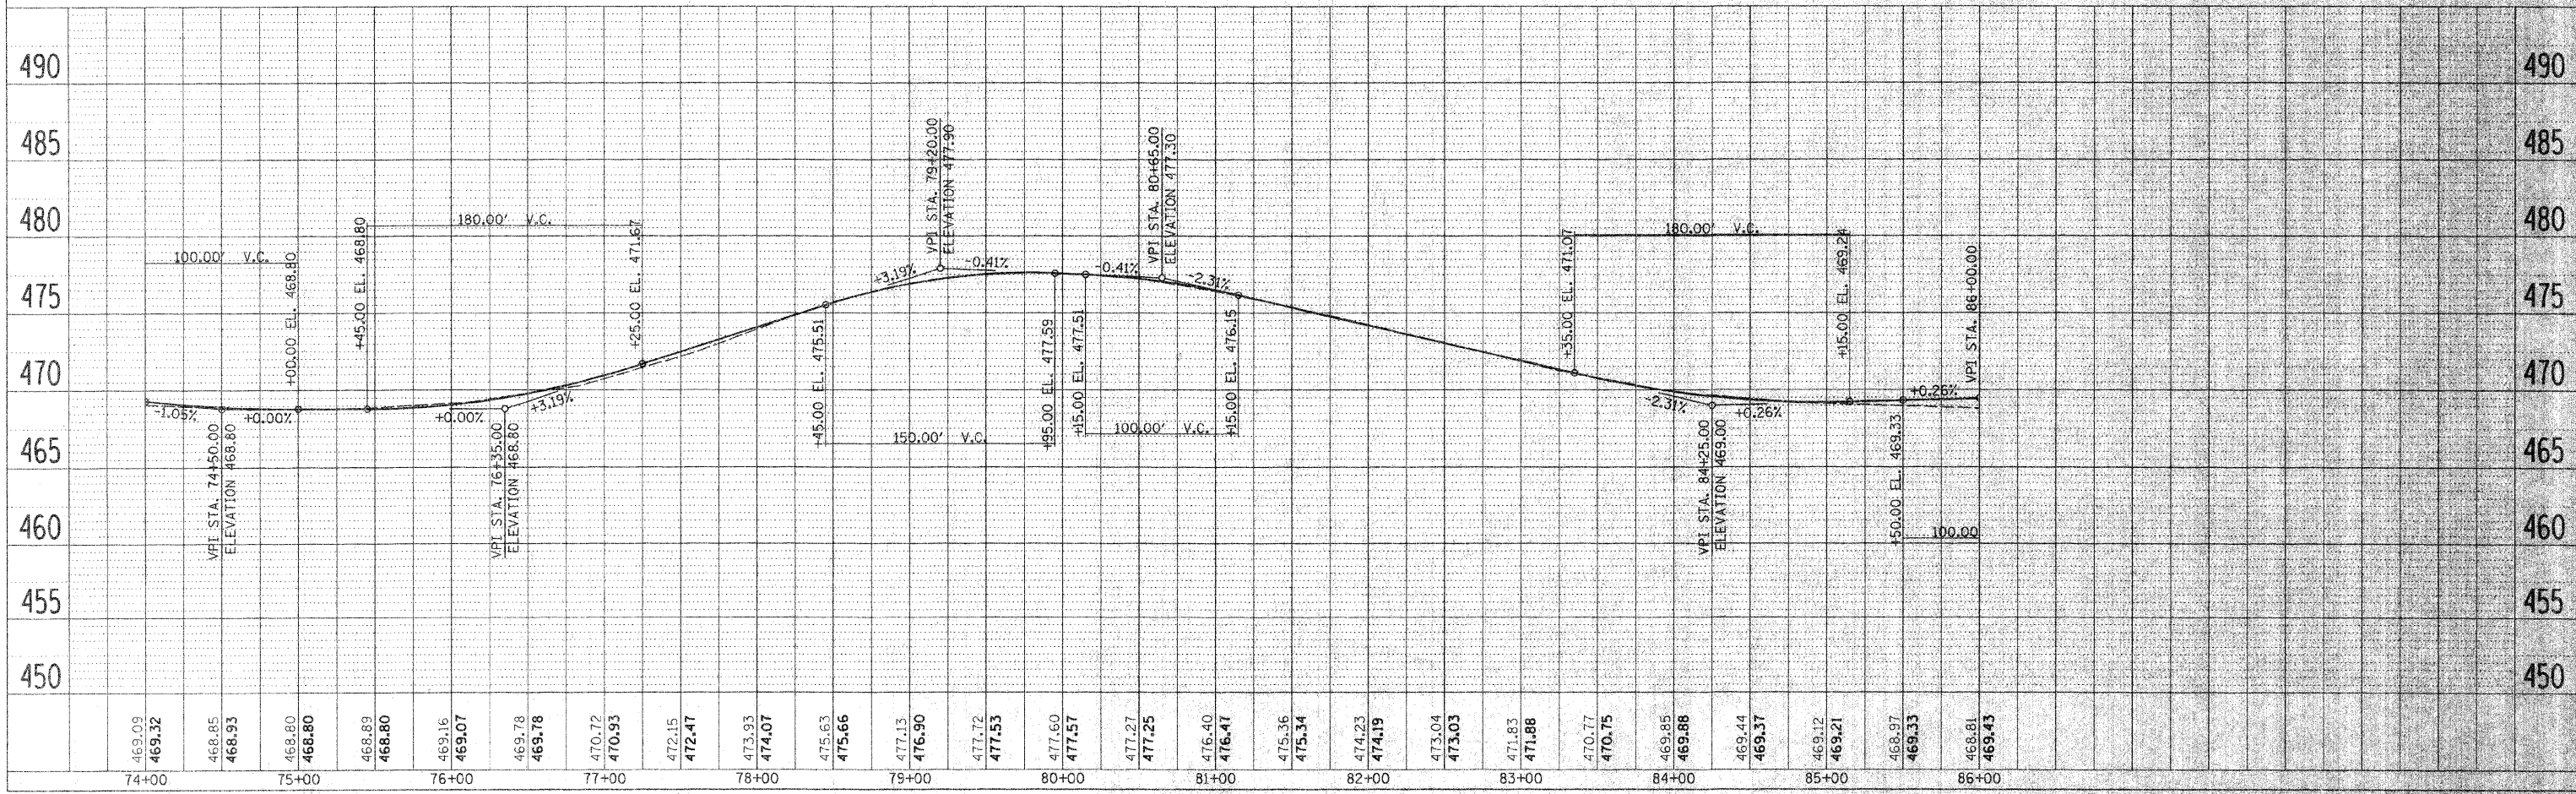

PLOT DATE = 8/20/18
FILE NAME = 81E1E18
PLOT SCALE = 8/32E18
USER NAME = BUSER18