


ROUTE	SECTION	COUNTY	TOTAL SHEETS	SHEET NUMBER
VARIOUS	2007-0101	VARIOUS	19	9



PROVISO TOWNSHIP

R 12 E

T 39 N

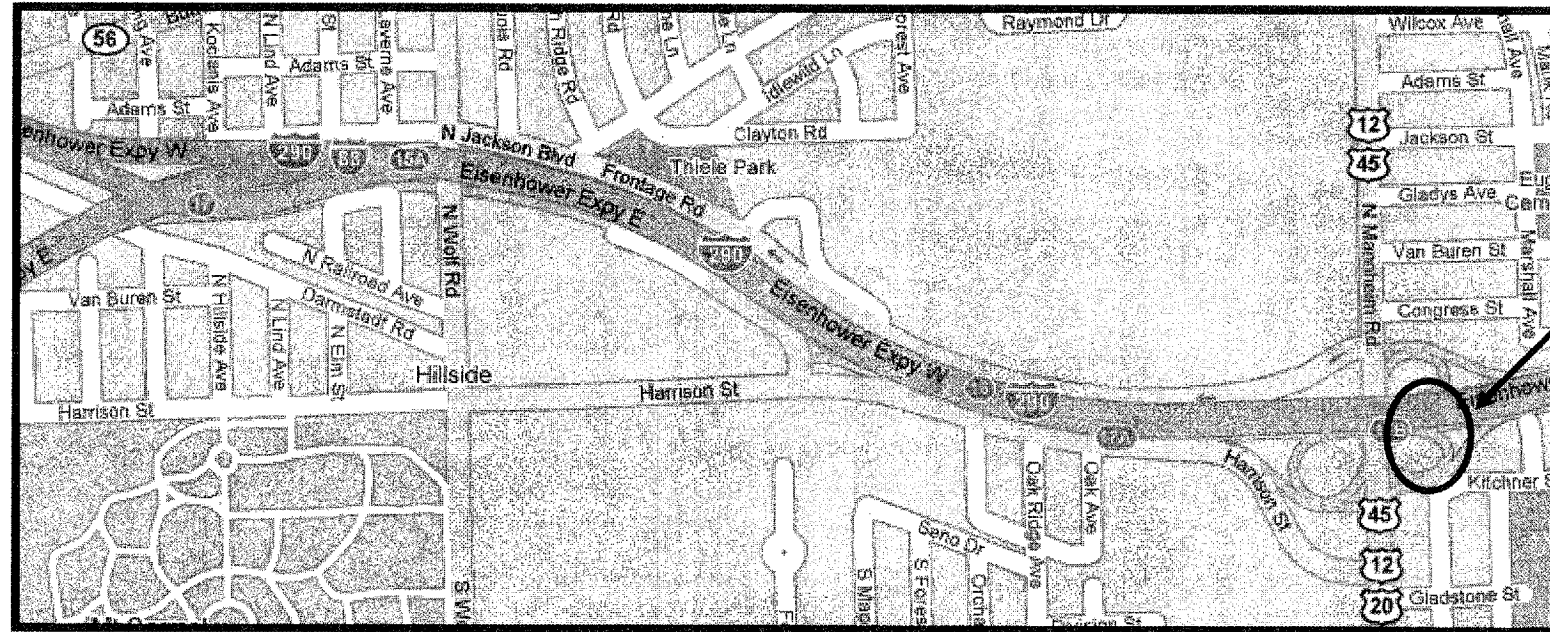

**LOCATION 3:** I-290/ I-88: EISENHOWER EXPRESSWAY COLLECTOR RAMP TO NB MANNHEIM EXIT

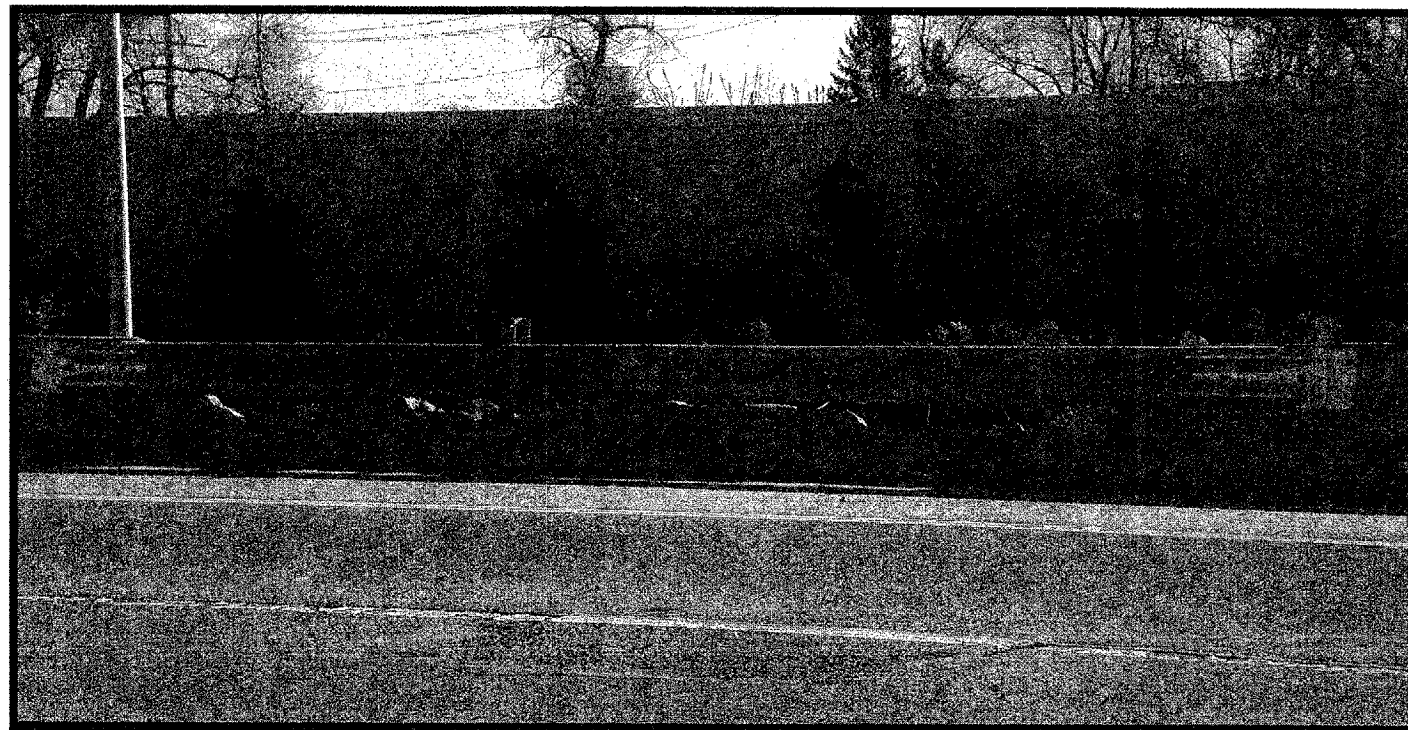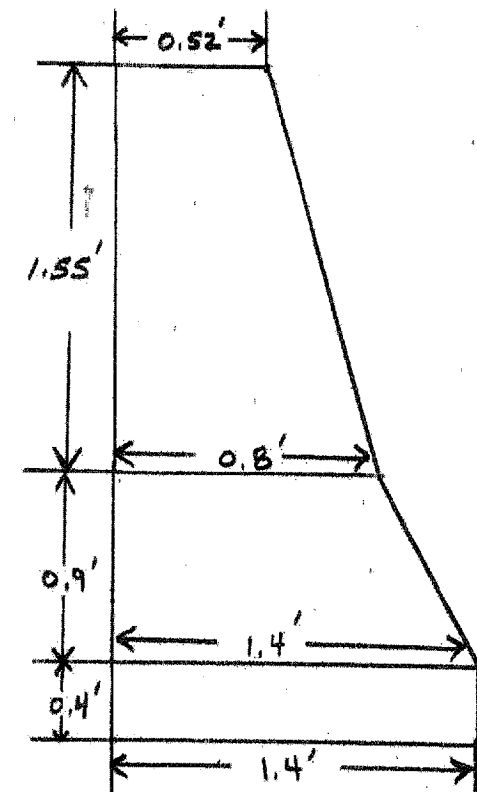

**OVERALL LENGTH = 40'**