


F.A.P. RTE.	SECTION	COUNTY	TOTAL SHEETS	SHEET NO.
336	112 B-N-1	MCHEMRY	31	19
STA. 100+00		TO STA. 103+50		
FED. ROAD DIST. NO.	ILLINOIS	FED. AID PROJECT		

•336/ILL.3
C-91-349-96

INTERCONNECT PLAN LEGEND

	PROPOSED	EXISTING
CONTROLLER		
HANDHOLE		
DOUBLE HANDHOLE		
G.S. CONDUIT IN TRENCH OR PUSHED		
DETECTOR LOOP		
COMMON TRENCH	C.T.	
UNIT DUCT	U.D.	
SYSTEM	S	
INTERSECTION	IP	I

NOTE:
ALL DISTURBED GROUND AREAS CAUSED BY THE INSTALLATION OF THE TRAFFIC SIGNAL HANDHOLES, CONDUIT RUNS AND TRENCHING SHALL BE RESTORED IN ACCORDANCE WITH ARTICLE 211 AND ARTICLE 252 OF THE STANDARD SPECIFICATIONS FOR ROAD AND BRIDGE CONSTRUCTION, ADOPTED JAN. 1, 1997.
THE TYPE OF RESTORATION SHALL BE TOPSOIL, 4 INCHES (100mm) AND SODDING, SALT TOLERANT.
THIS WORK SHALL NOT BE PAID FOR DIRECTLY, BUT SHALL BE CONSIDERED AS INCIDENTAL TO THE COST OF THE RELATED TRAFFIC SIGNAL PAY ITEMS.

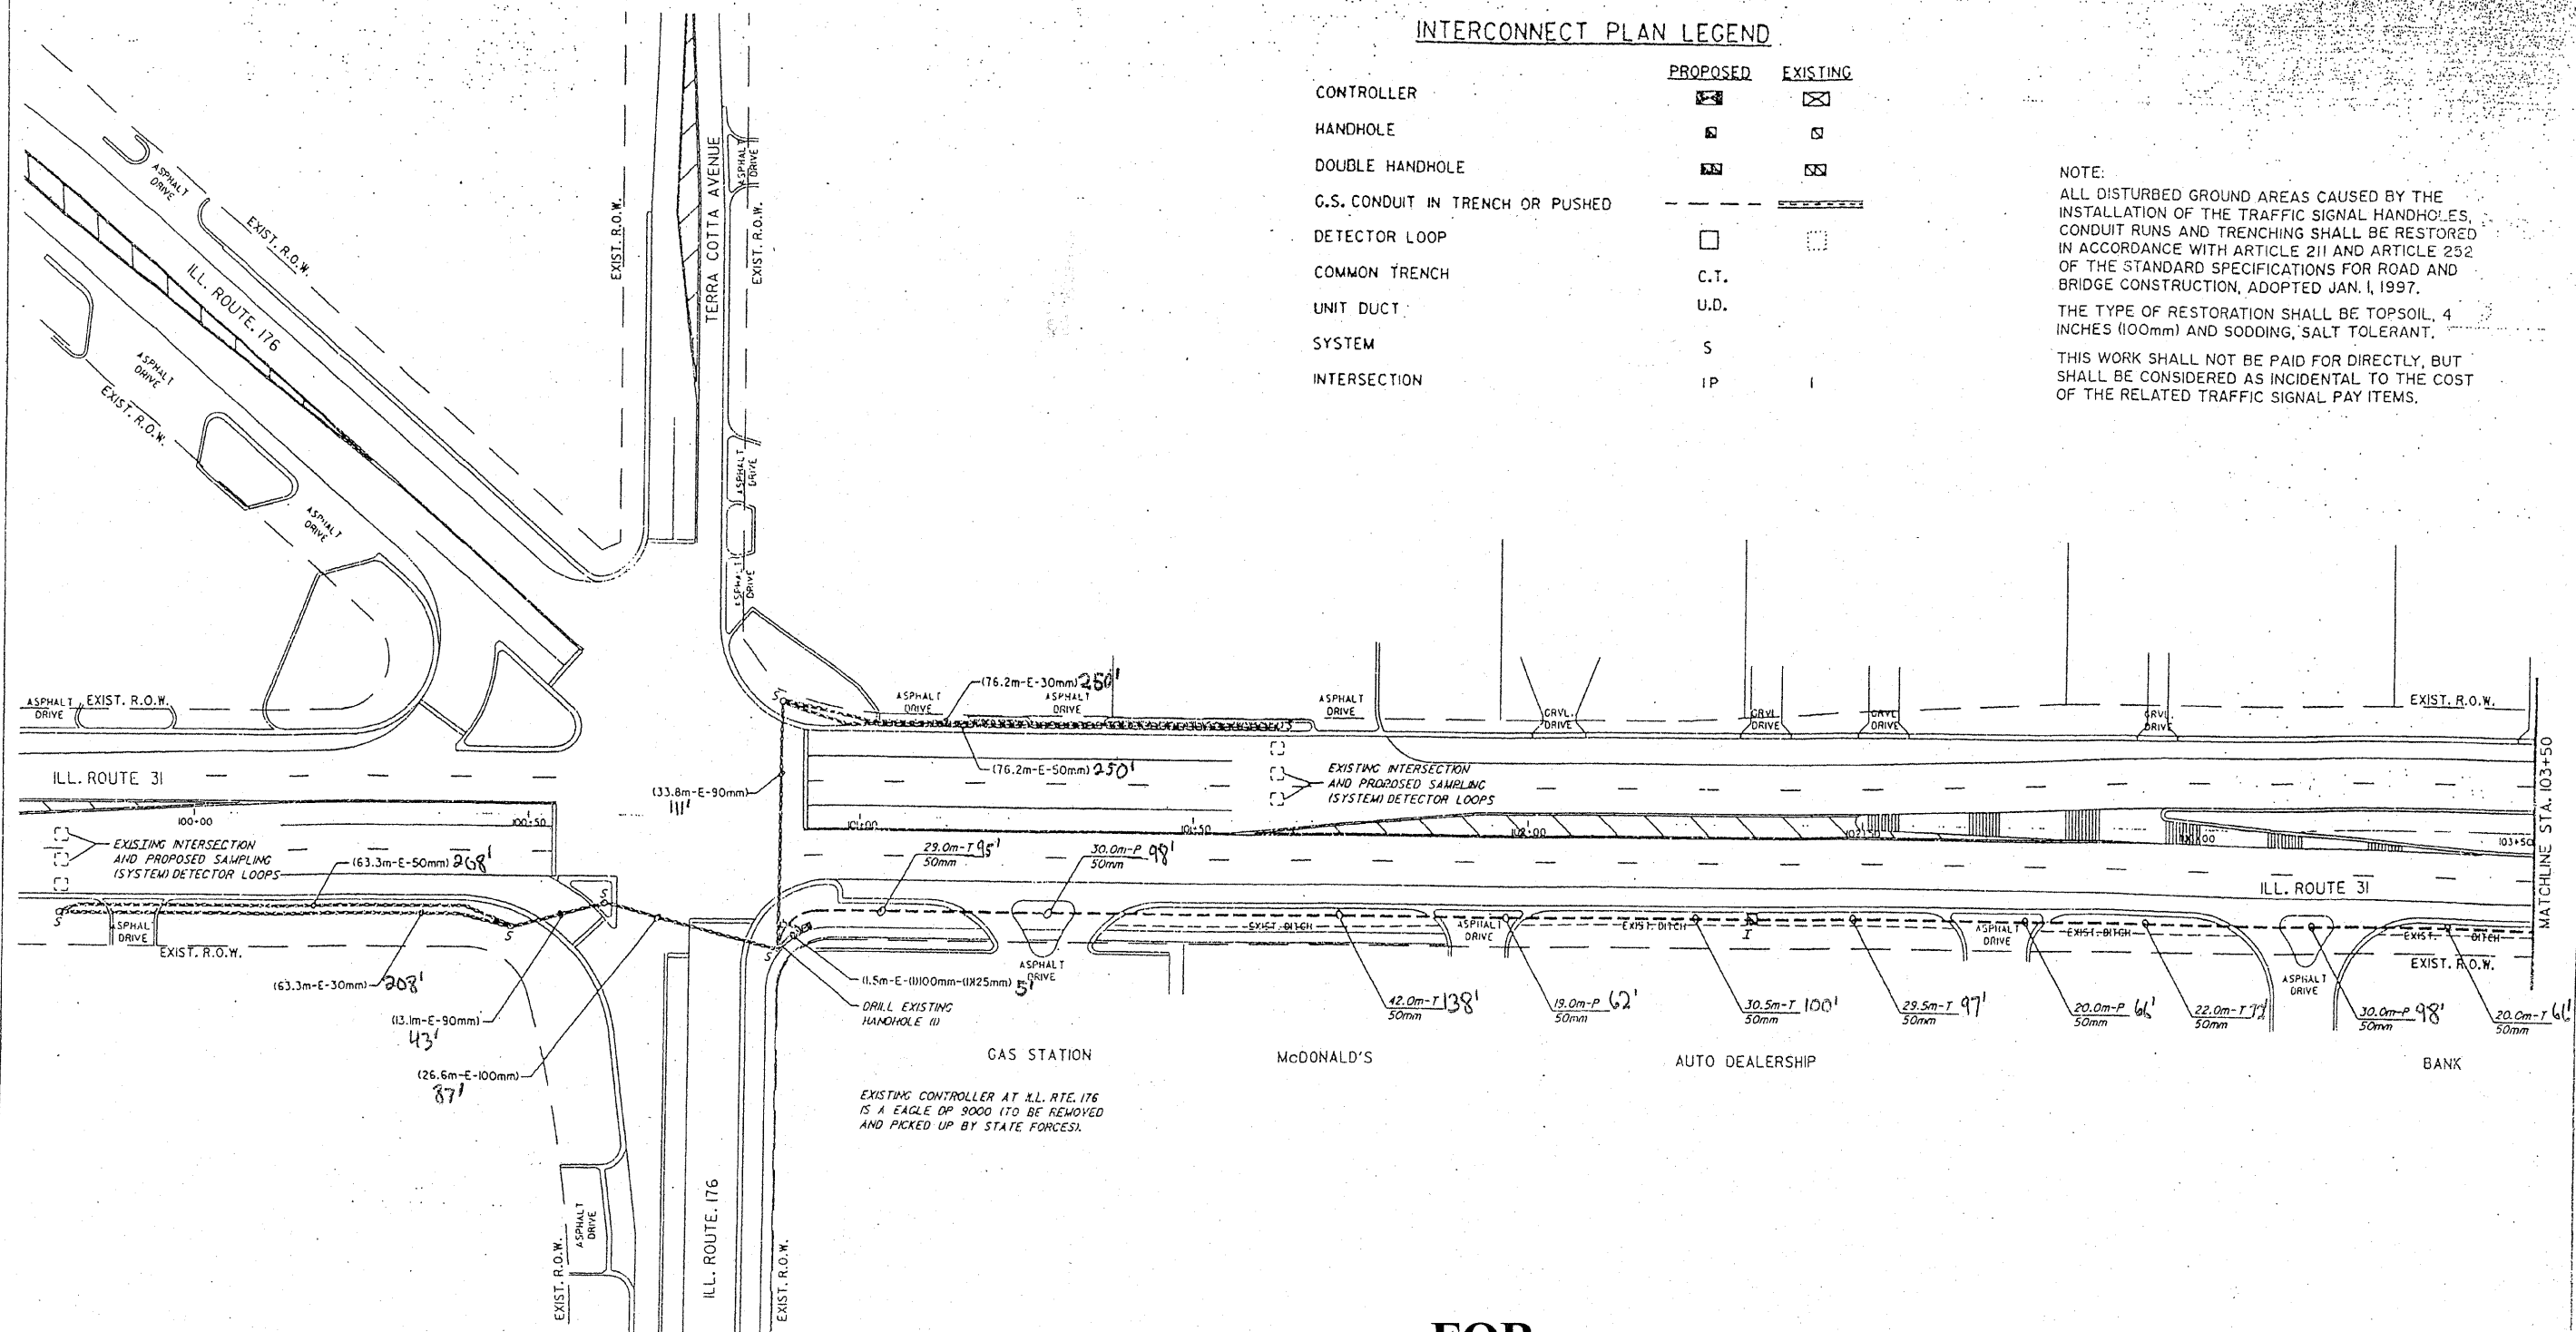

**FOR
INFORMATION
ONLY**

REVISIONS		ILLINOIS DEPARTMENT OF TRANSPORTATION
NAME	DATE	
		INTERCONNECT PLAN ILL. RTE. 31 STA. 100+00 TO STA. 103+50 SCALE: 1:500 DATE: 3-11-97 DESIGNED BY: JRD