


F.A.P. RTE.	SECTION	COUNTY	TOTAL SHEETS	SHEET NO.
330	1Y-B-R-1	LAKE	121	12
STA.		TO STA.		
FED. ROAD DIST. NO.		ILLINOIS FED. AID PROJECT		

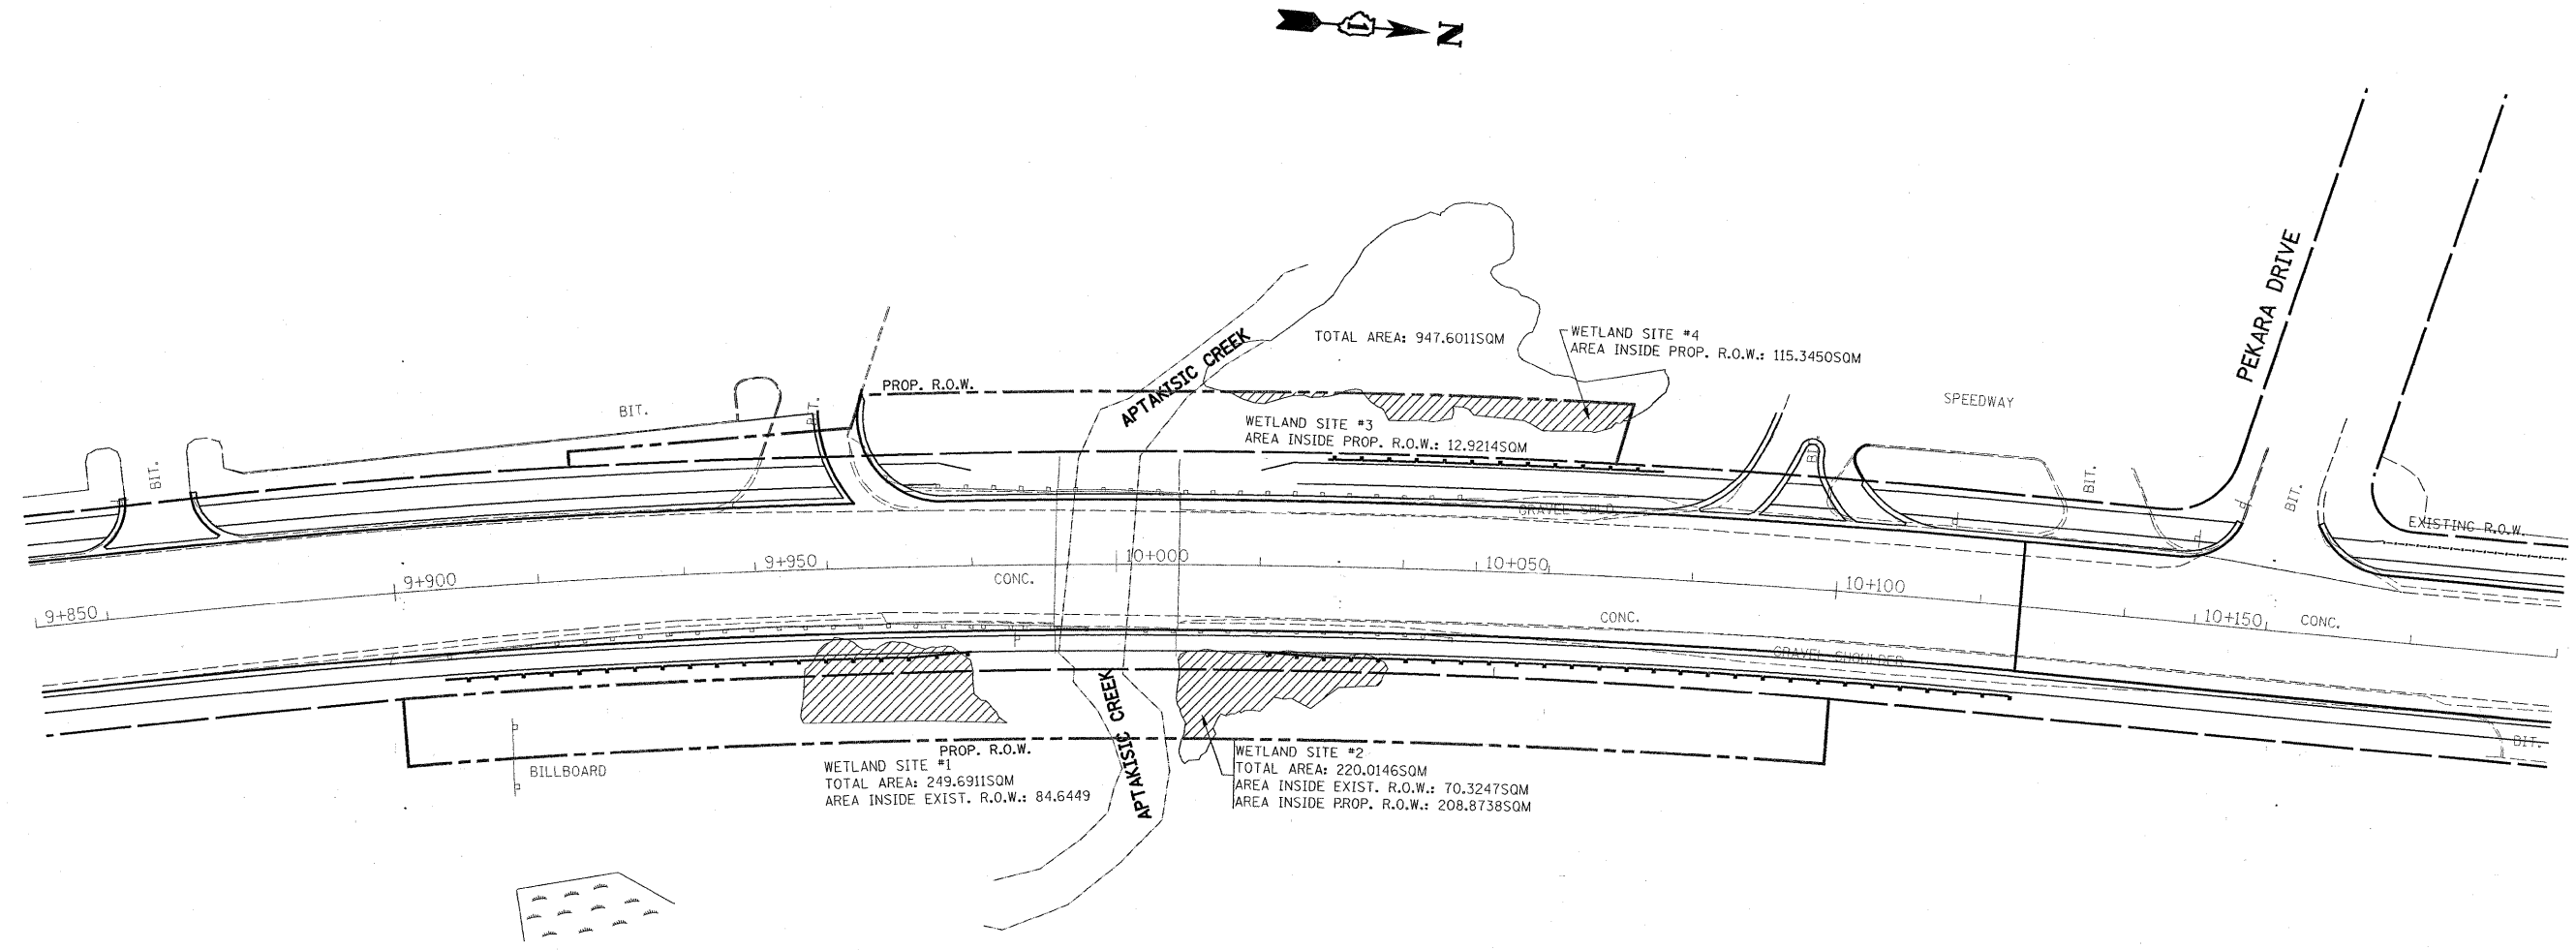

REVISIONS	
NAME	DATE

ILLINOIS DEPARTMENT OF TRANSPORTATION

**US 45/IL 21
OVER APTAKISTIC CREEK
WETLAND LOCATIONS**

SCALE IN METERS
1:500
DATE

DRAWN BY
CHECKED BY