
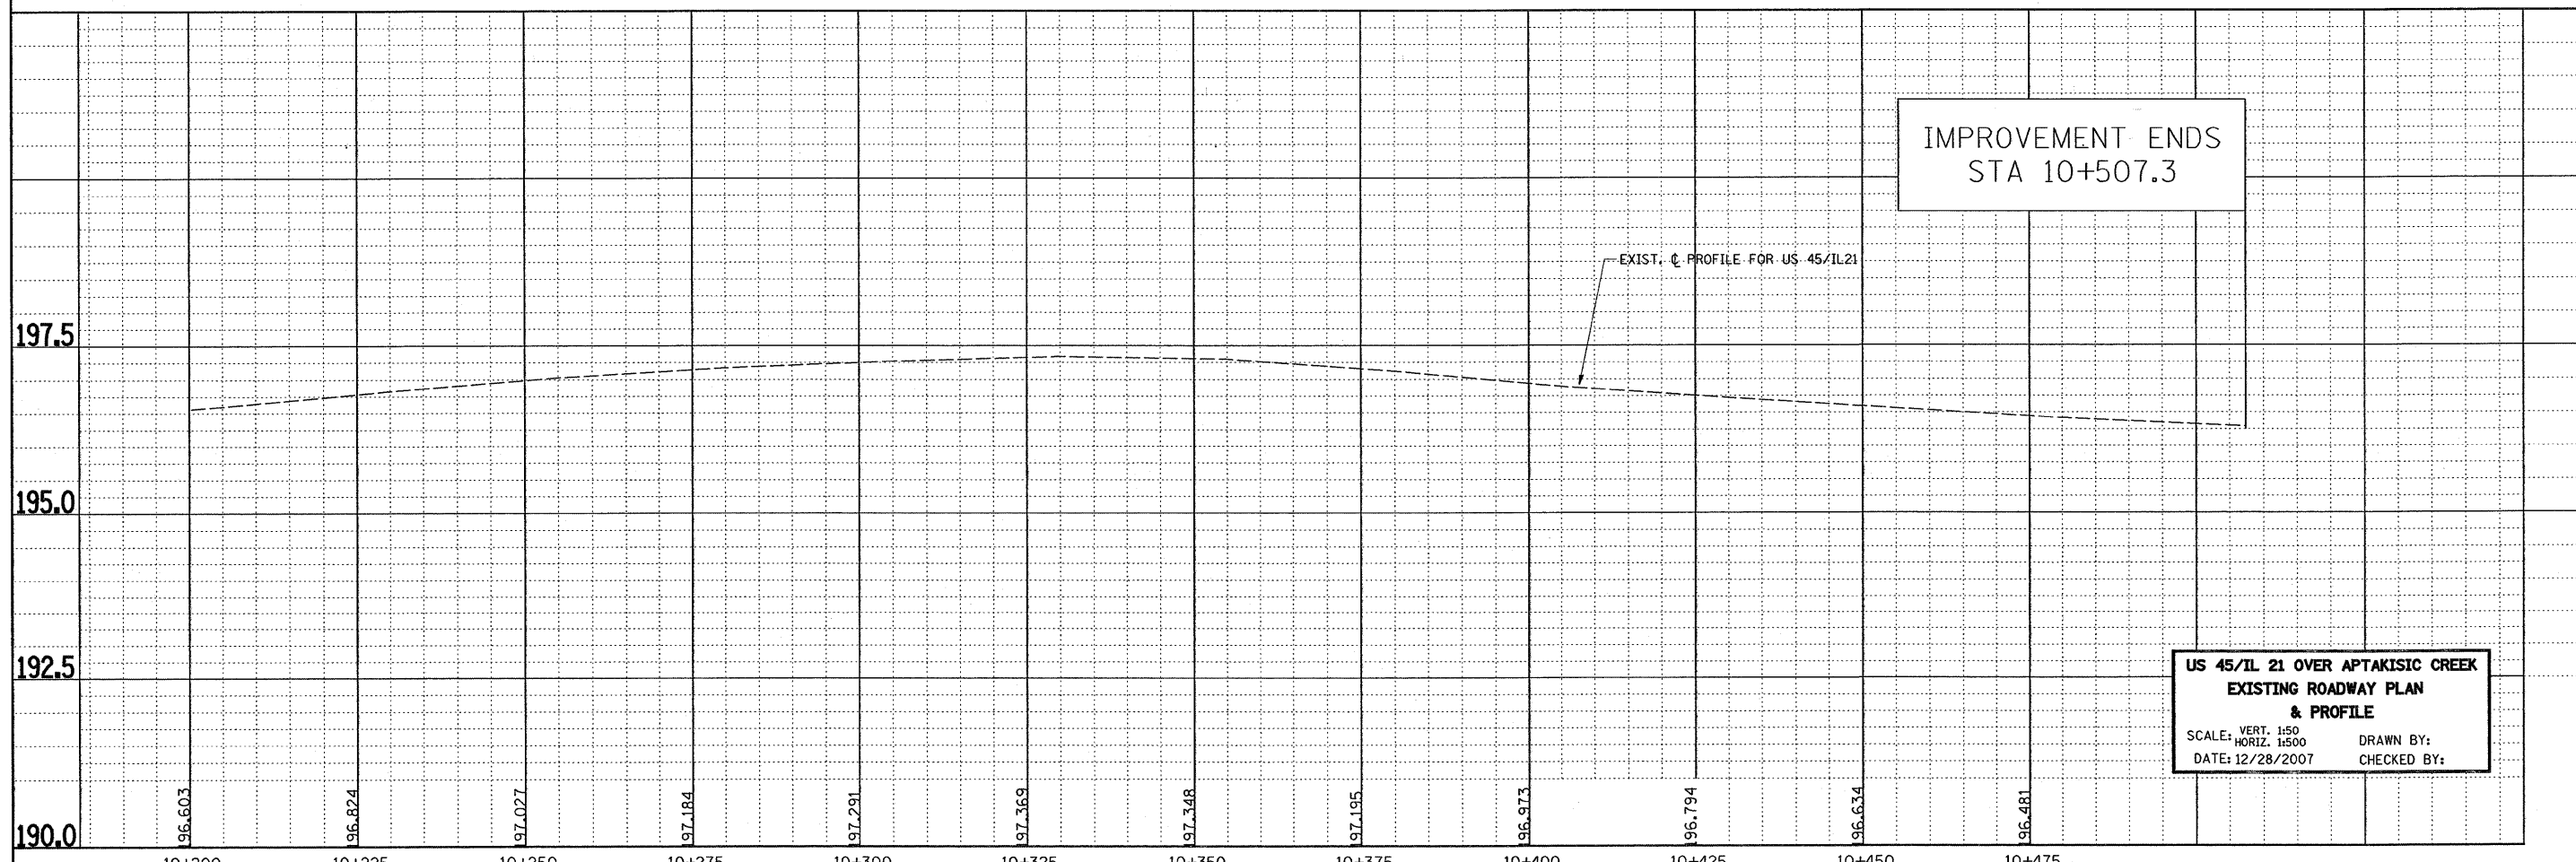


F.A.P. RTE.	SECTION	COUNTY	TOTAL SHEETS	SHEET NO.
330	1Y-B-R-1	LAKE	121	15
STA.		TO STA.		
FED. ROAD DIST. NO. 1		ILLINOIS FED. AID PROJECT		

IMPROVEMENT ENDS
STA 10+507.3

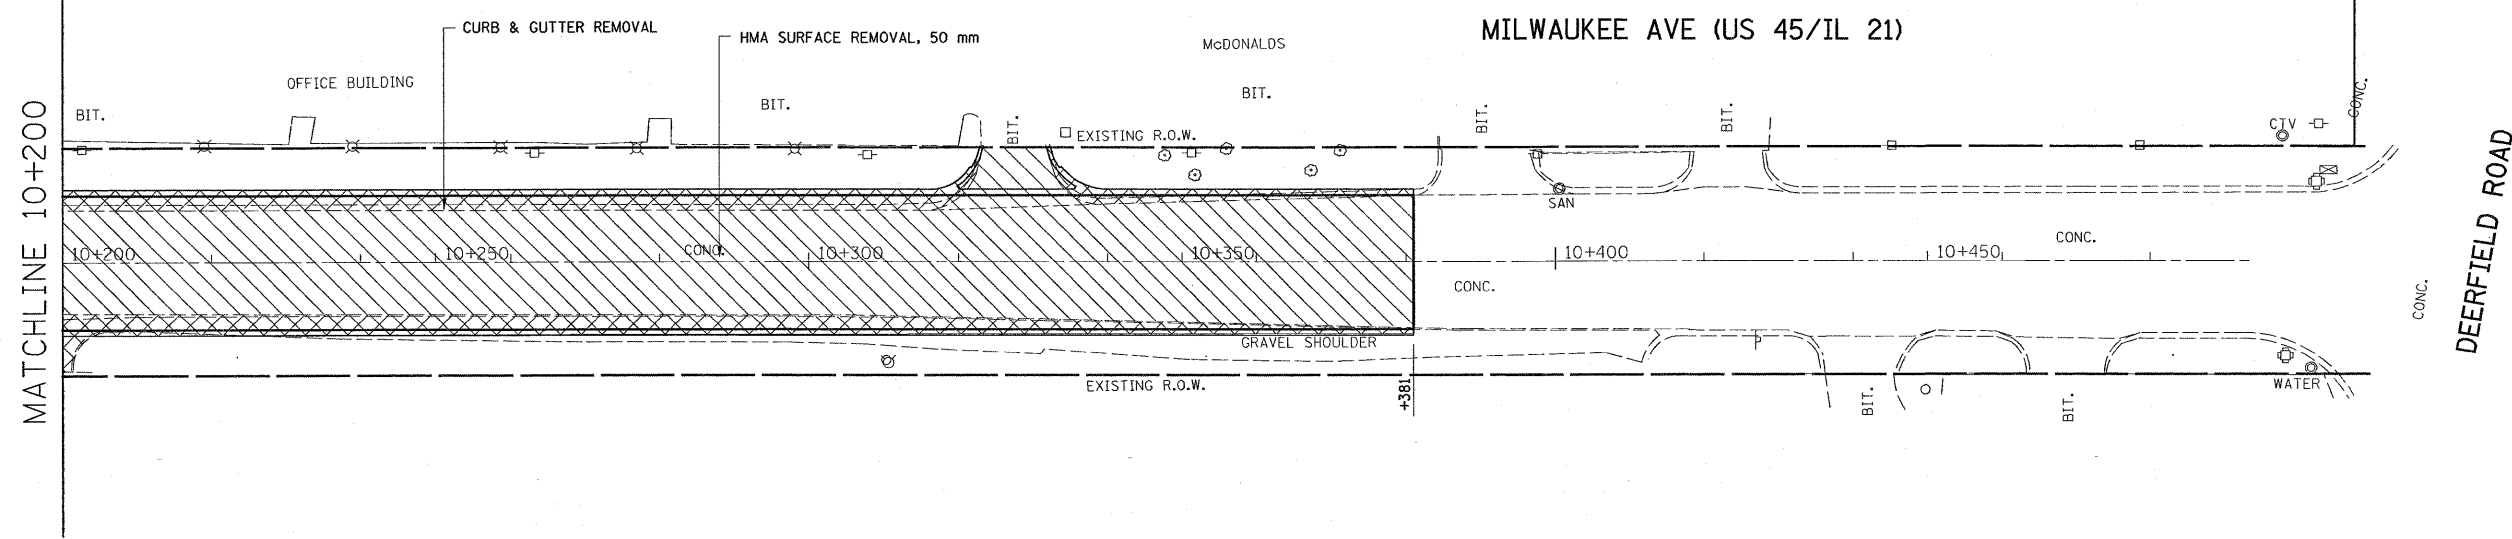

IMPROVEMENT ENDS
STA 10+507.3

**US 45/IL 21 OVER APTAKISIC CREEK
EXISTING ROADWAY PLAN
& PROFILE**
SCALE: VERT. 1:50
DATE: 12/28/2007
DRAWN BY:
CHECKED BY: