
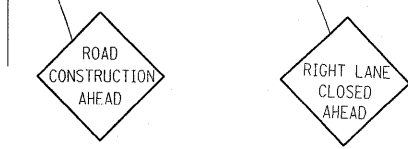


*REF-stagel-1
 *REF-stagel-2
 *REF-stagel-3

CONTRACT NO. 62032			
F.A.P. RTE.	SECTION	COUNTY	TOTAL SHEETS
330	1Y-B-R-1	LAKE	121
STA. 9+500		TO STA. 10+493.457	
FED. ROAD DIST. NO.		ILLINOIS FED. AID PROJECT	

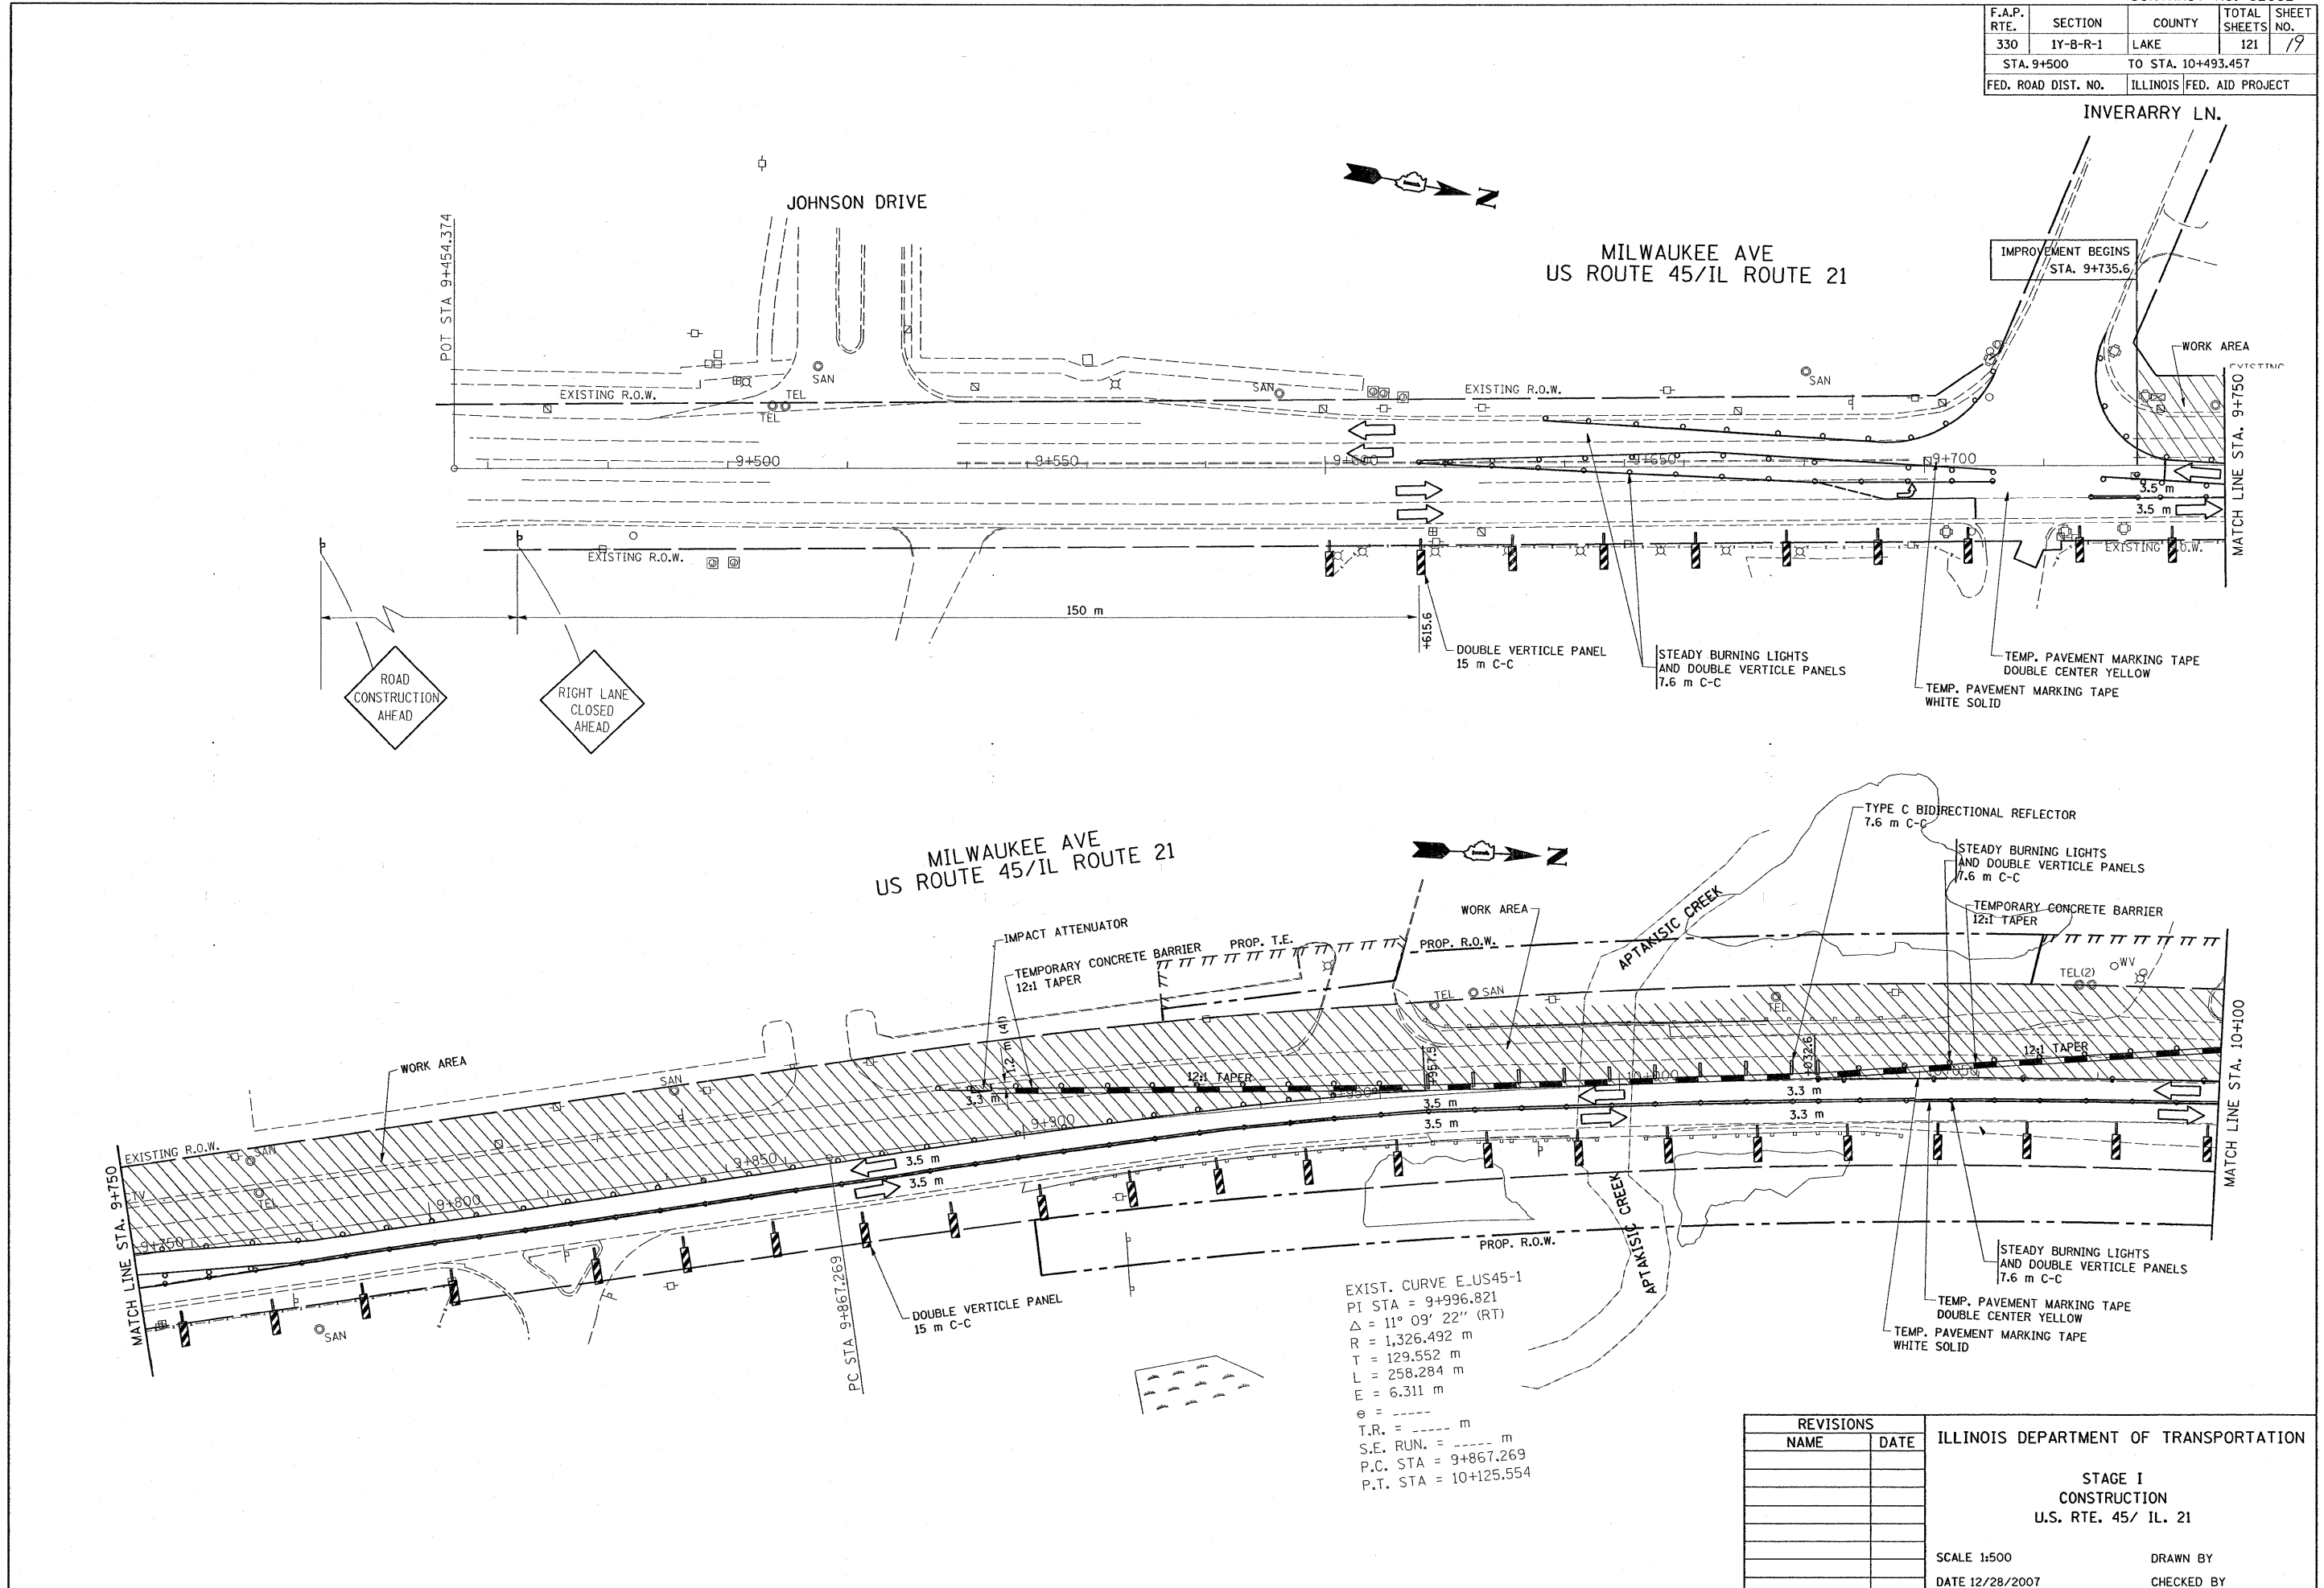

EXIST. CURVE E.US45-1
 PI STA = 9+996.821
 $\Delta = 11^\circ 09' 22''$ (RT)
 R = 1,326.492 m
 T = 129.552 m
 L = 258.284 m
 E = 6.311 m
 e = ----- m
 T.R. = ----- m
 S.E. RUN. = ----- m
 P.C. STA = 9+867.269
 P.T. STA = 10+125.554

REVISIONS		ILLINOIS DEPARTMENT OF TRANSPORTATION
NAME	DATE	
		STAGE I CONSTRUCTION U.S. RTE. 45/ IL. 21 SCALE 1:500 DATE 12/28/2007 DRAWN BY CHECKED BY

PLOT DATE = 12/28/2007
 FILE NAME = c:\vpro\projects\43320\ah-stage.dgn
 PLOT SCALE = 500.0000 m / M.
 USER NAME = jlr-1chhd