
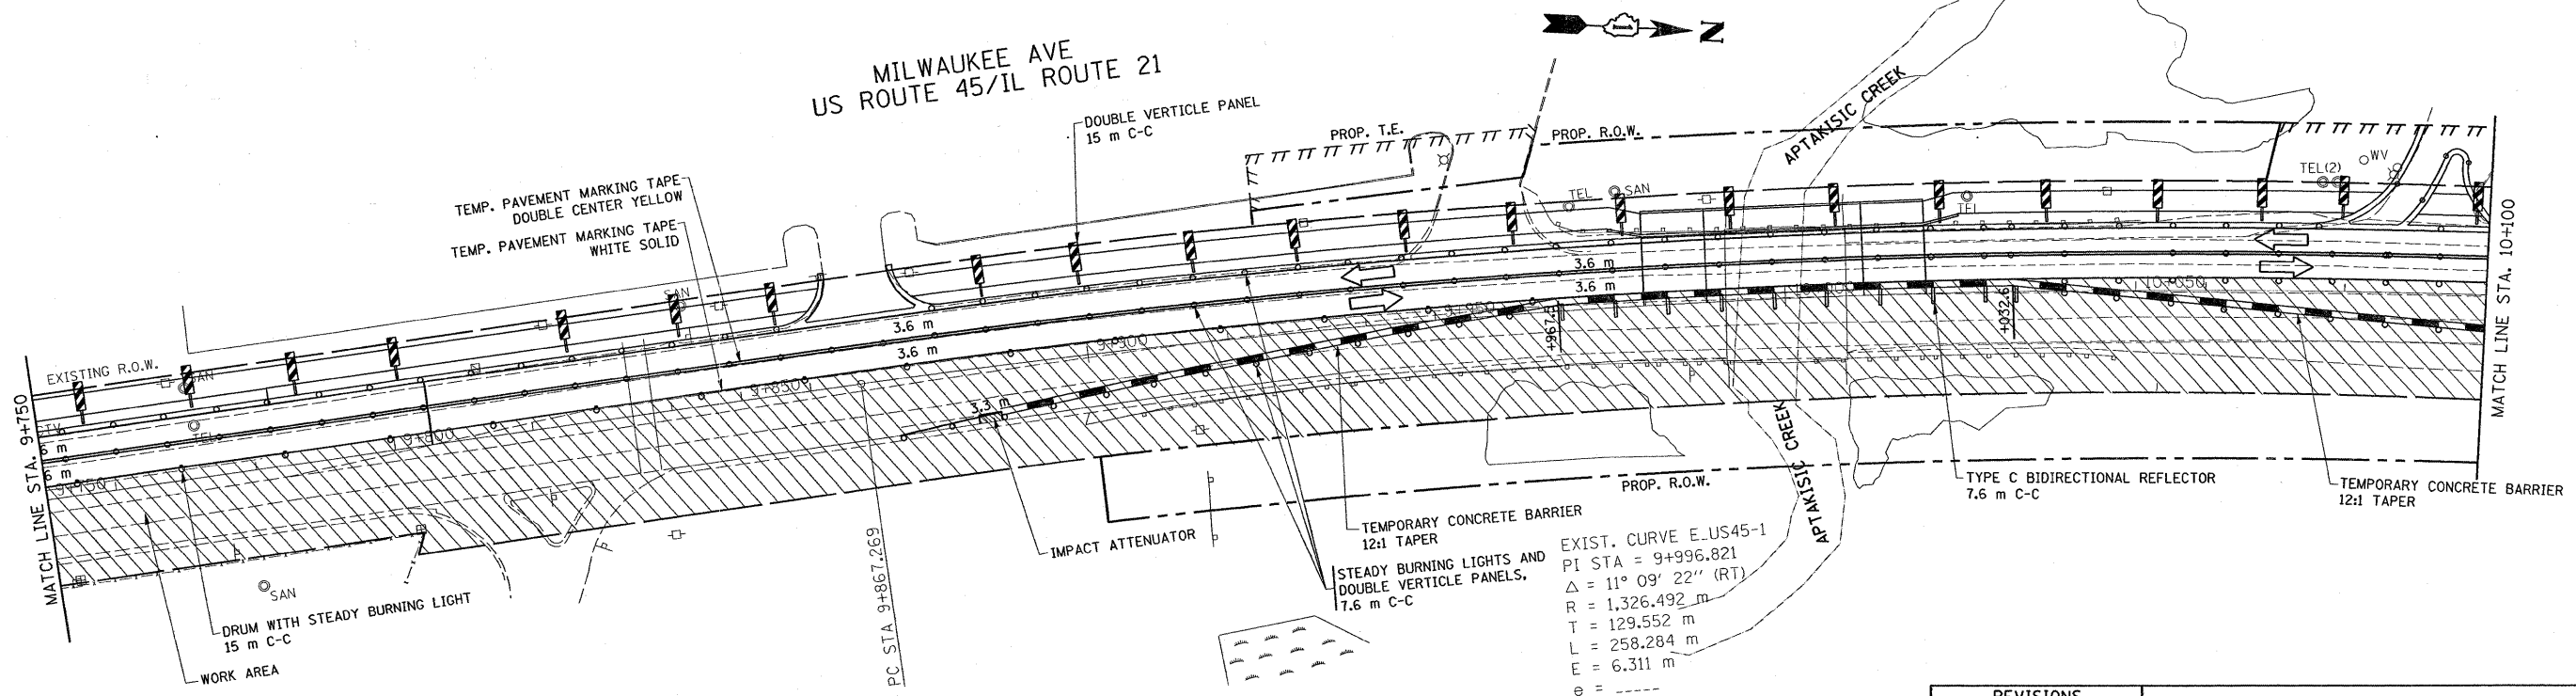


F.A.P. RTE.	SECTION	COUNTY	TOTAL SHEETS	SHEET NO.
330	IY-B-R-1	LAKE	121	21
STA. 9+500		TO STA. 10+493.457		
FED. ROAD DIST. NO.		ILLINOIS FED. AID PROJECT		

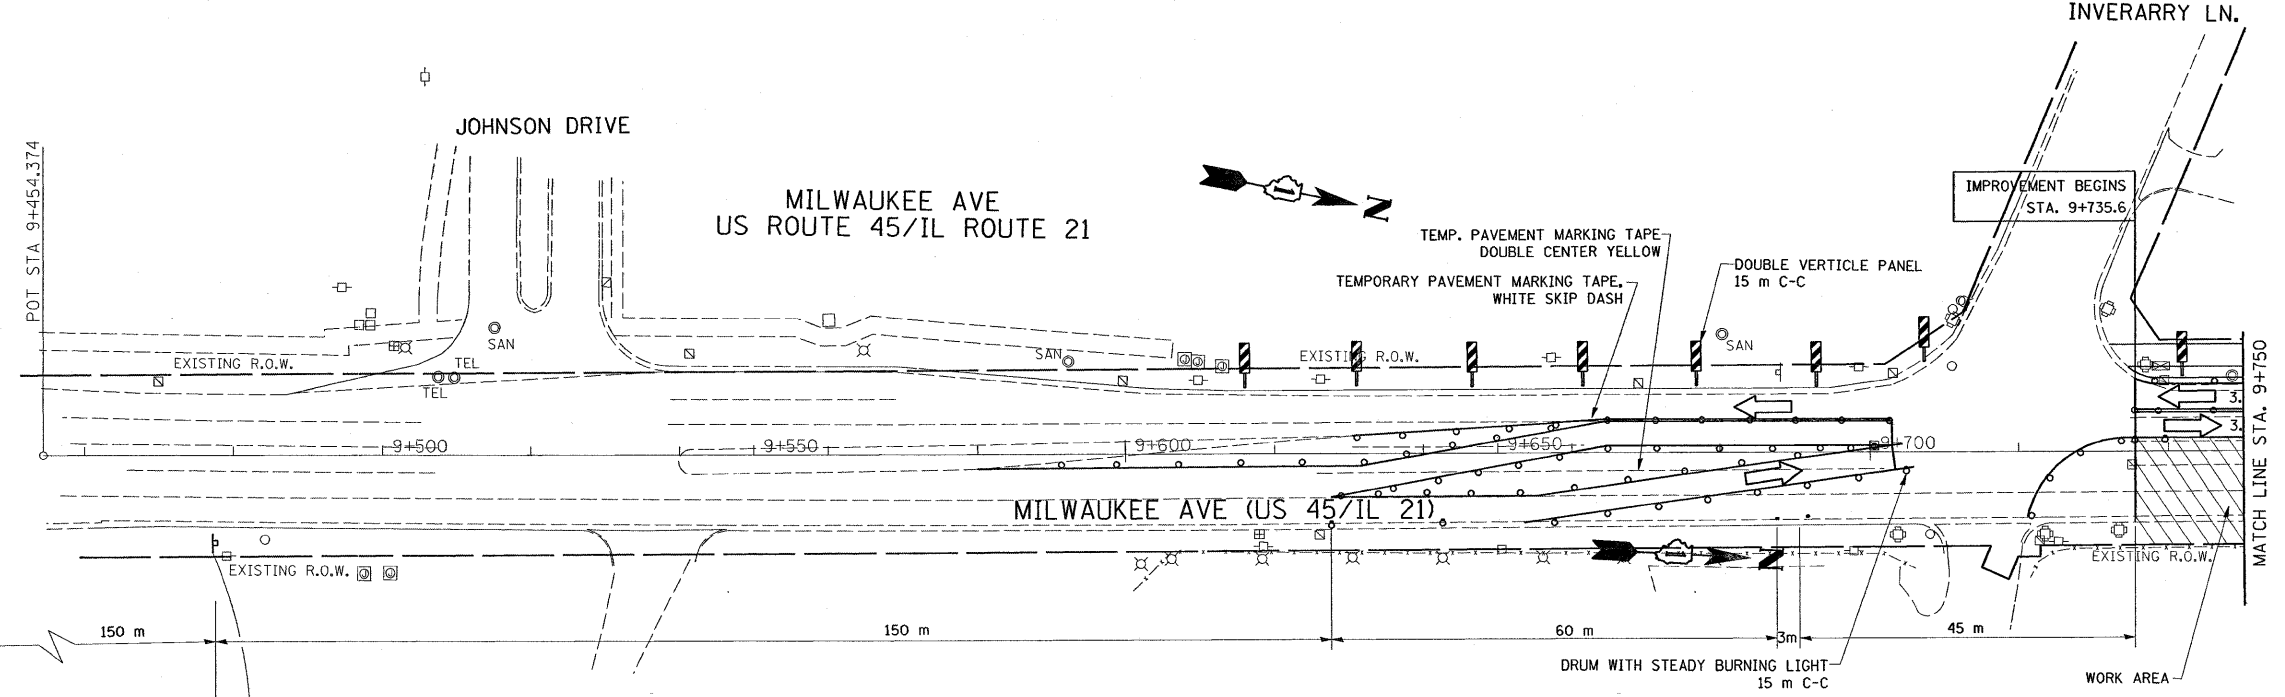

REVISIONS	
NAME	DATE

ILLINOIS DEPARTMENT OF TRANSPORTATION

STAGE II
CONSTRUCTION
U.S. RTE. 45/ IL. 21

SCALE 1:500

DATE 12/28/2007

DRAWN BY

CHECKED BY

PLOT DATE = 12/28/2007
FILE NAME = c:\projects\143300\ah_stage2.dgn
PLOT SCALE = 500.0000 m / M.
USER NAME = jlp:ahkd