
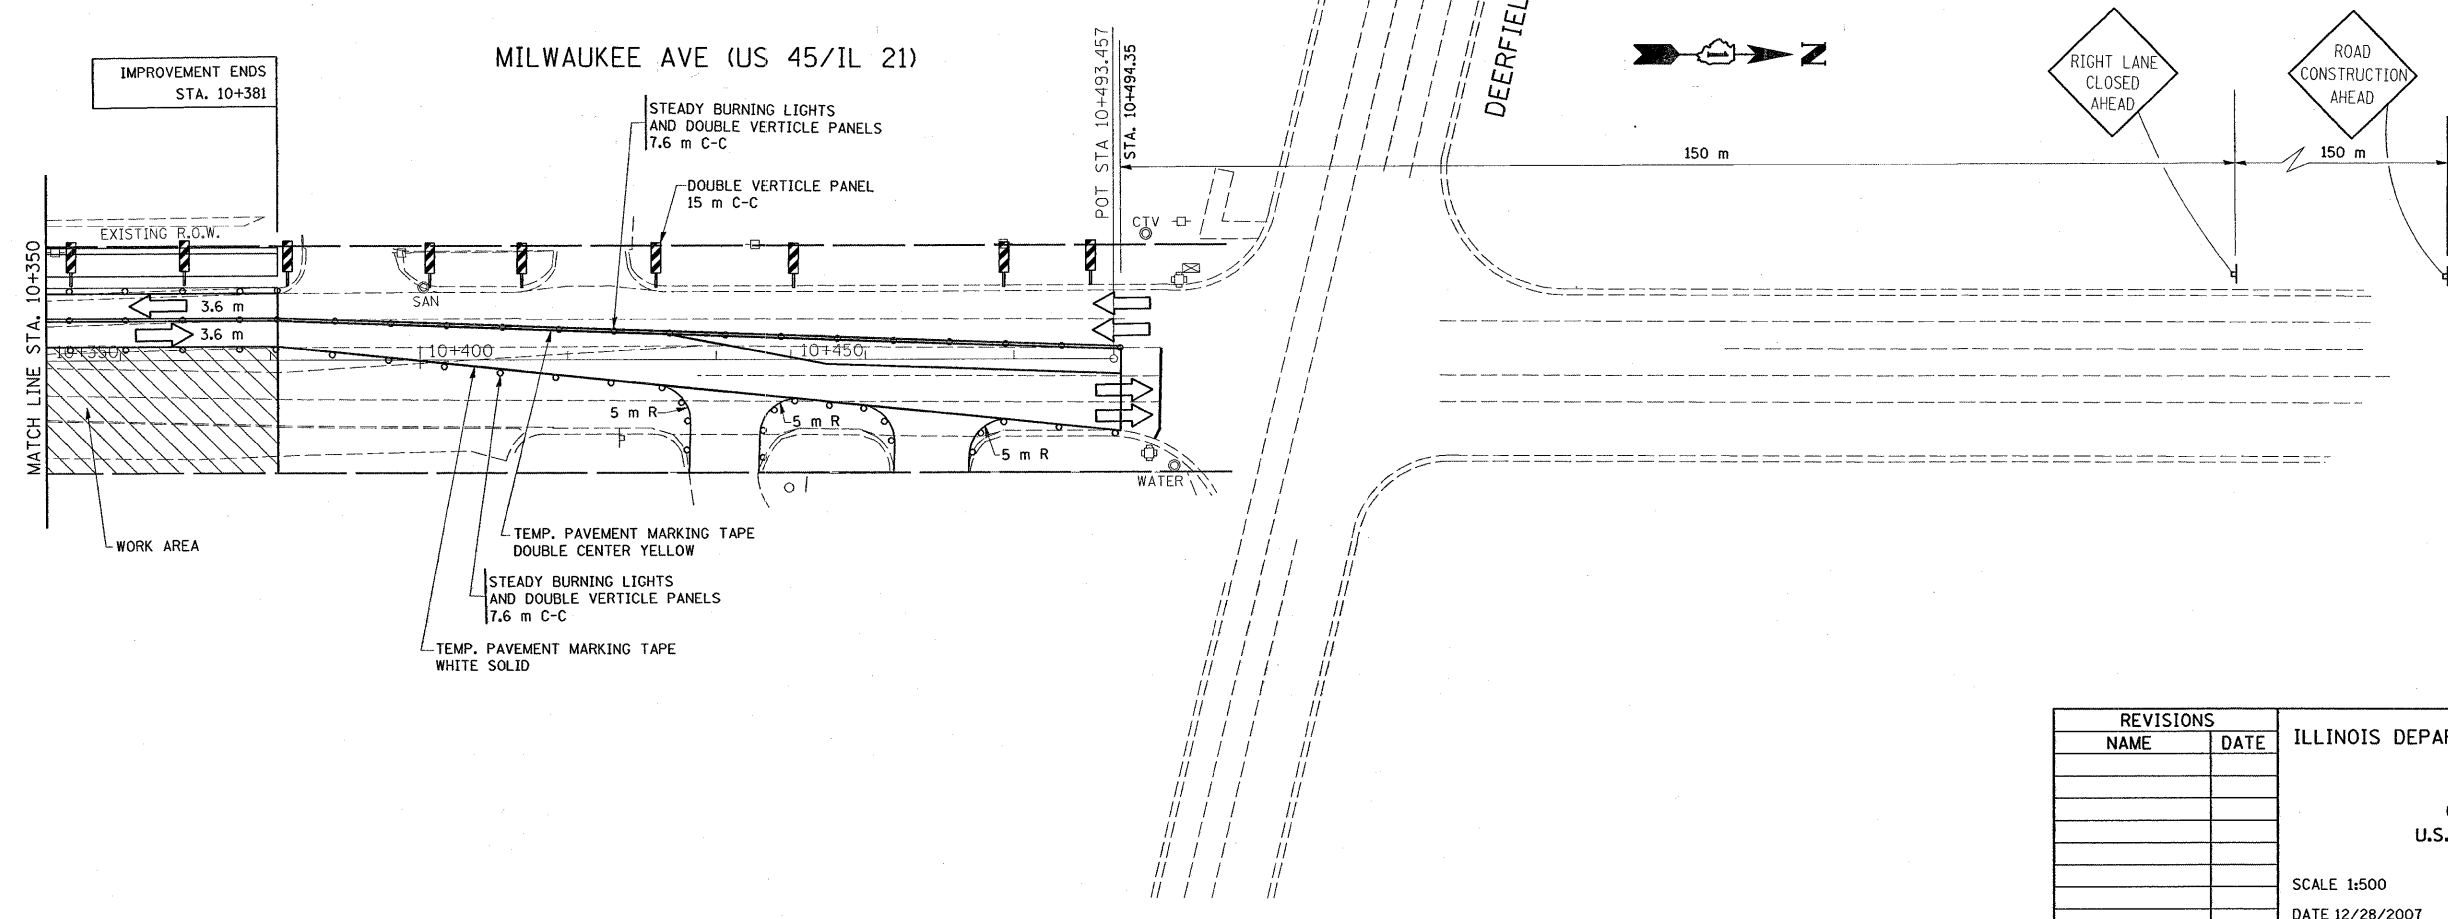


F.A.P. RTE.	SECTION	COUNTY	TOTAL SHEETS	SHEET NO.
330	1Y-B-R-1	LAKE	121	22
STA. 9+500 TO STA. 10+493.457				
FED. ROAD DIST. NO.		ILLINOIS FED. AID PROJECT		

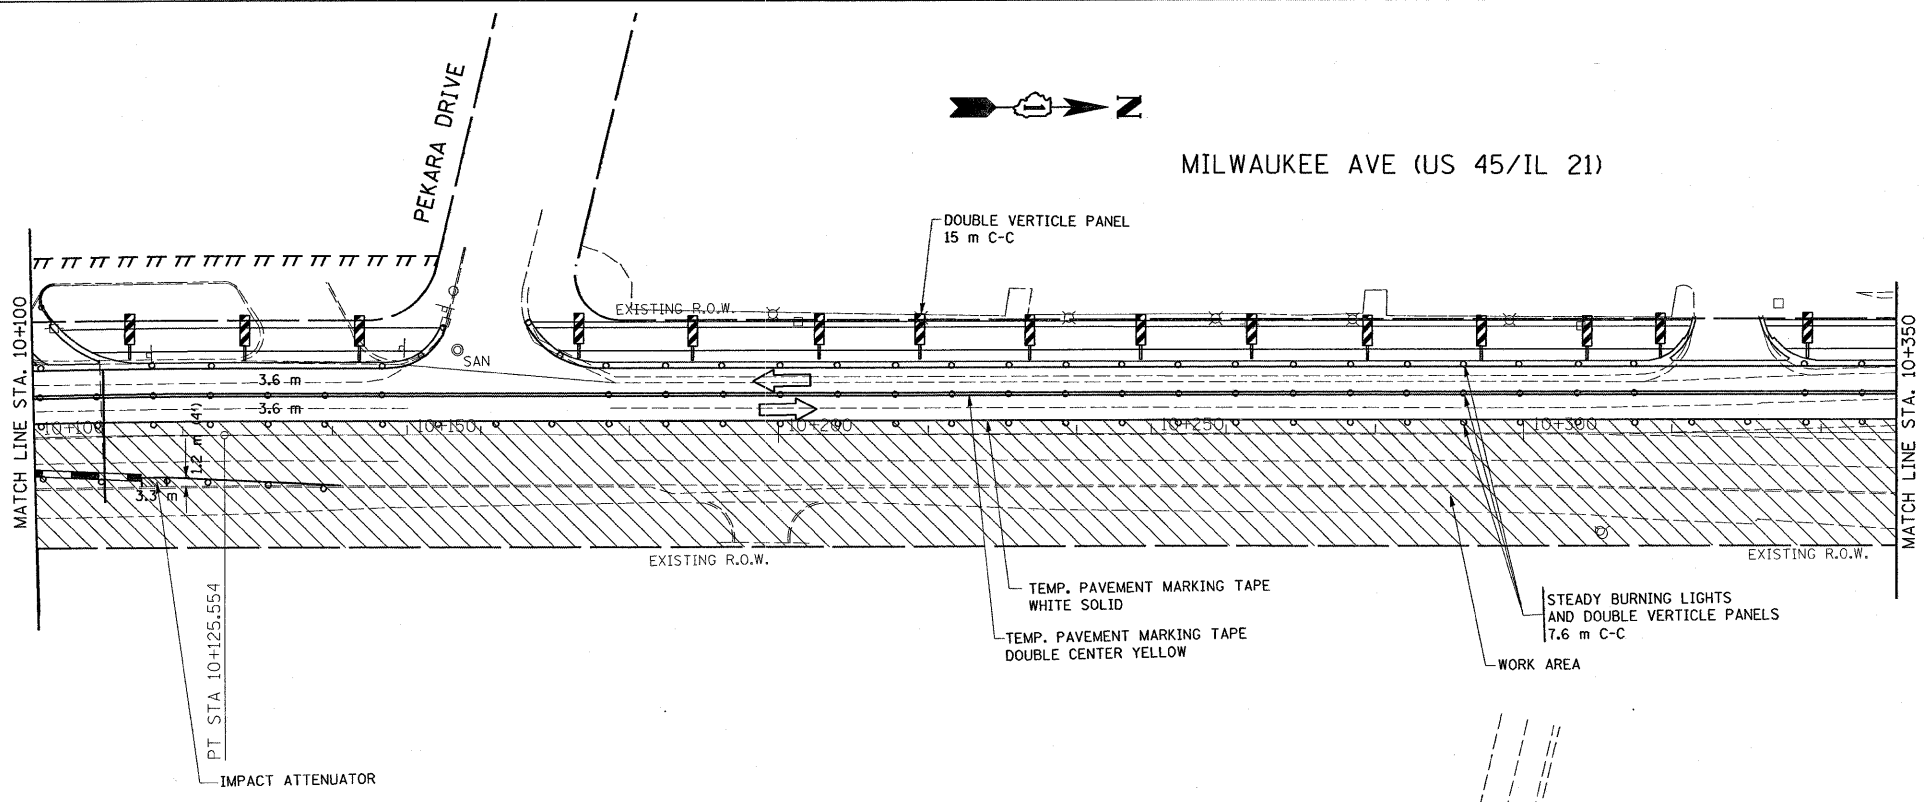

PLOT DATE = 12/28/2007
 FILE NAME = dl133801.vh_stage.dgn
 PLOT SCALE = 500.0000 m / M.
 USER NAME = ul-rshkd

REVISIONS	
NAME	DATE

ILLINOIS DEPARTMENT OF TRANSPORTATION

STAGE II
CONSTRUCTION
U.S. RTE. 45/ IL. 21

SCALE 1:500
DATE 12/28/2007

DRAWN BY
CHECKED BY