



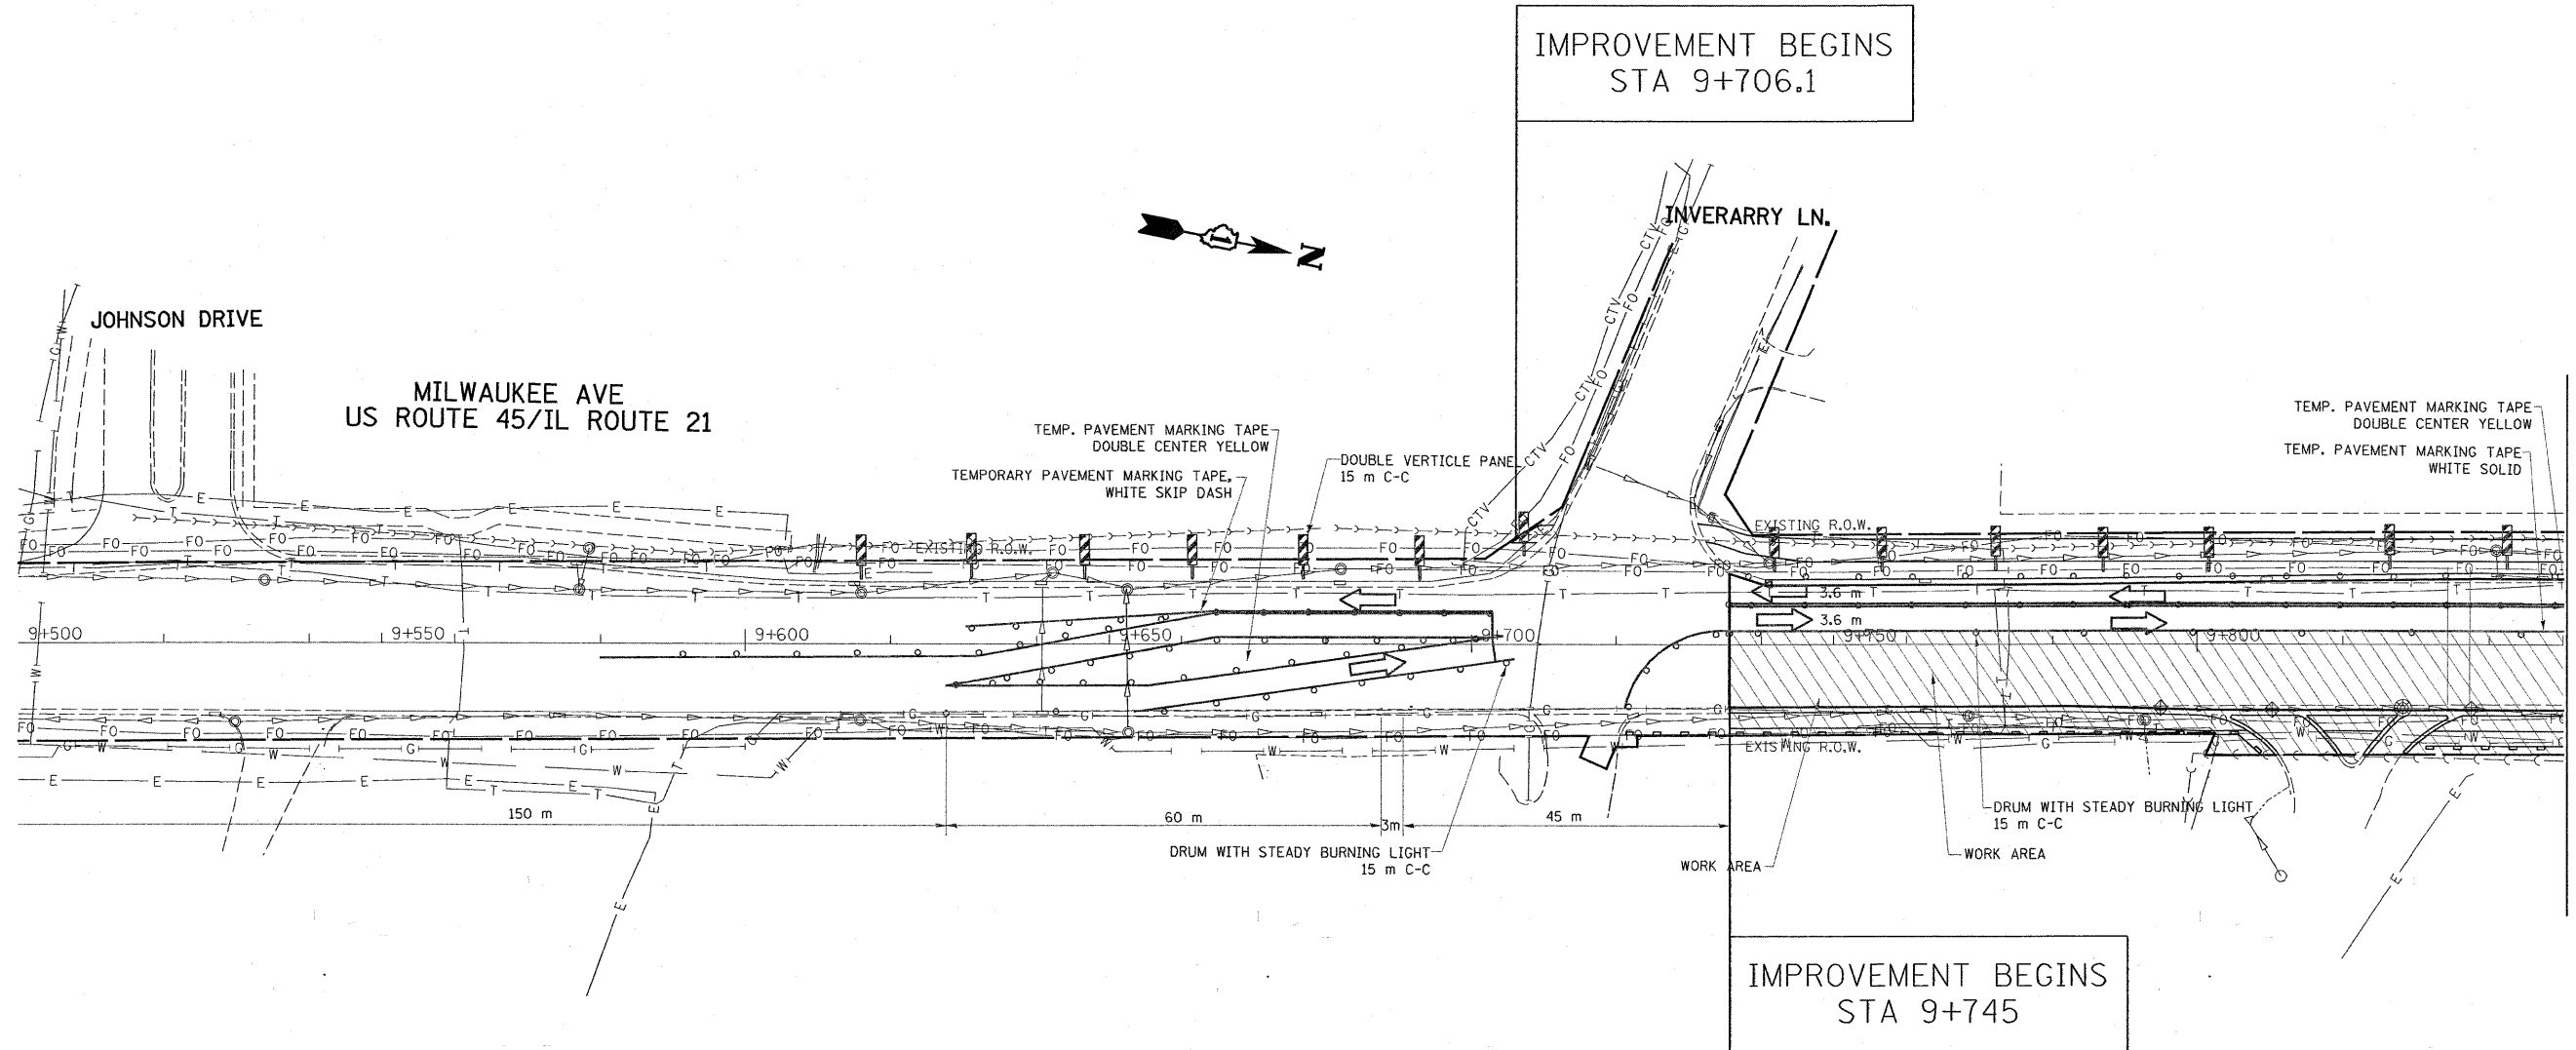


F.A.P. RTE.	SECTION	COUNTY	TOTAL SHEETS	SHEET NO.
330	1Y-B-R-1	LAKE	121	27
STA.		TO STA.		
FED. ROAD DIST. NO.		ILLINOIS FED. AID PROJECT		

 

LEGEND

-  PERIMETER EROSION BARRIER
-  DRAINAGE STRUCTURE INLET FILTER
-  INLET AND PIPE PROTECTION, BASKET TYPE
-  TRAFFIC FLOW DIRECTION

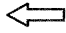NAME		DATE	ILLINOIS DEPARTMENT OF TRANSPORTATION
			SCALE IN METERS 1:500
			DATE
			DRAWN BY
			CHECKED BY