
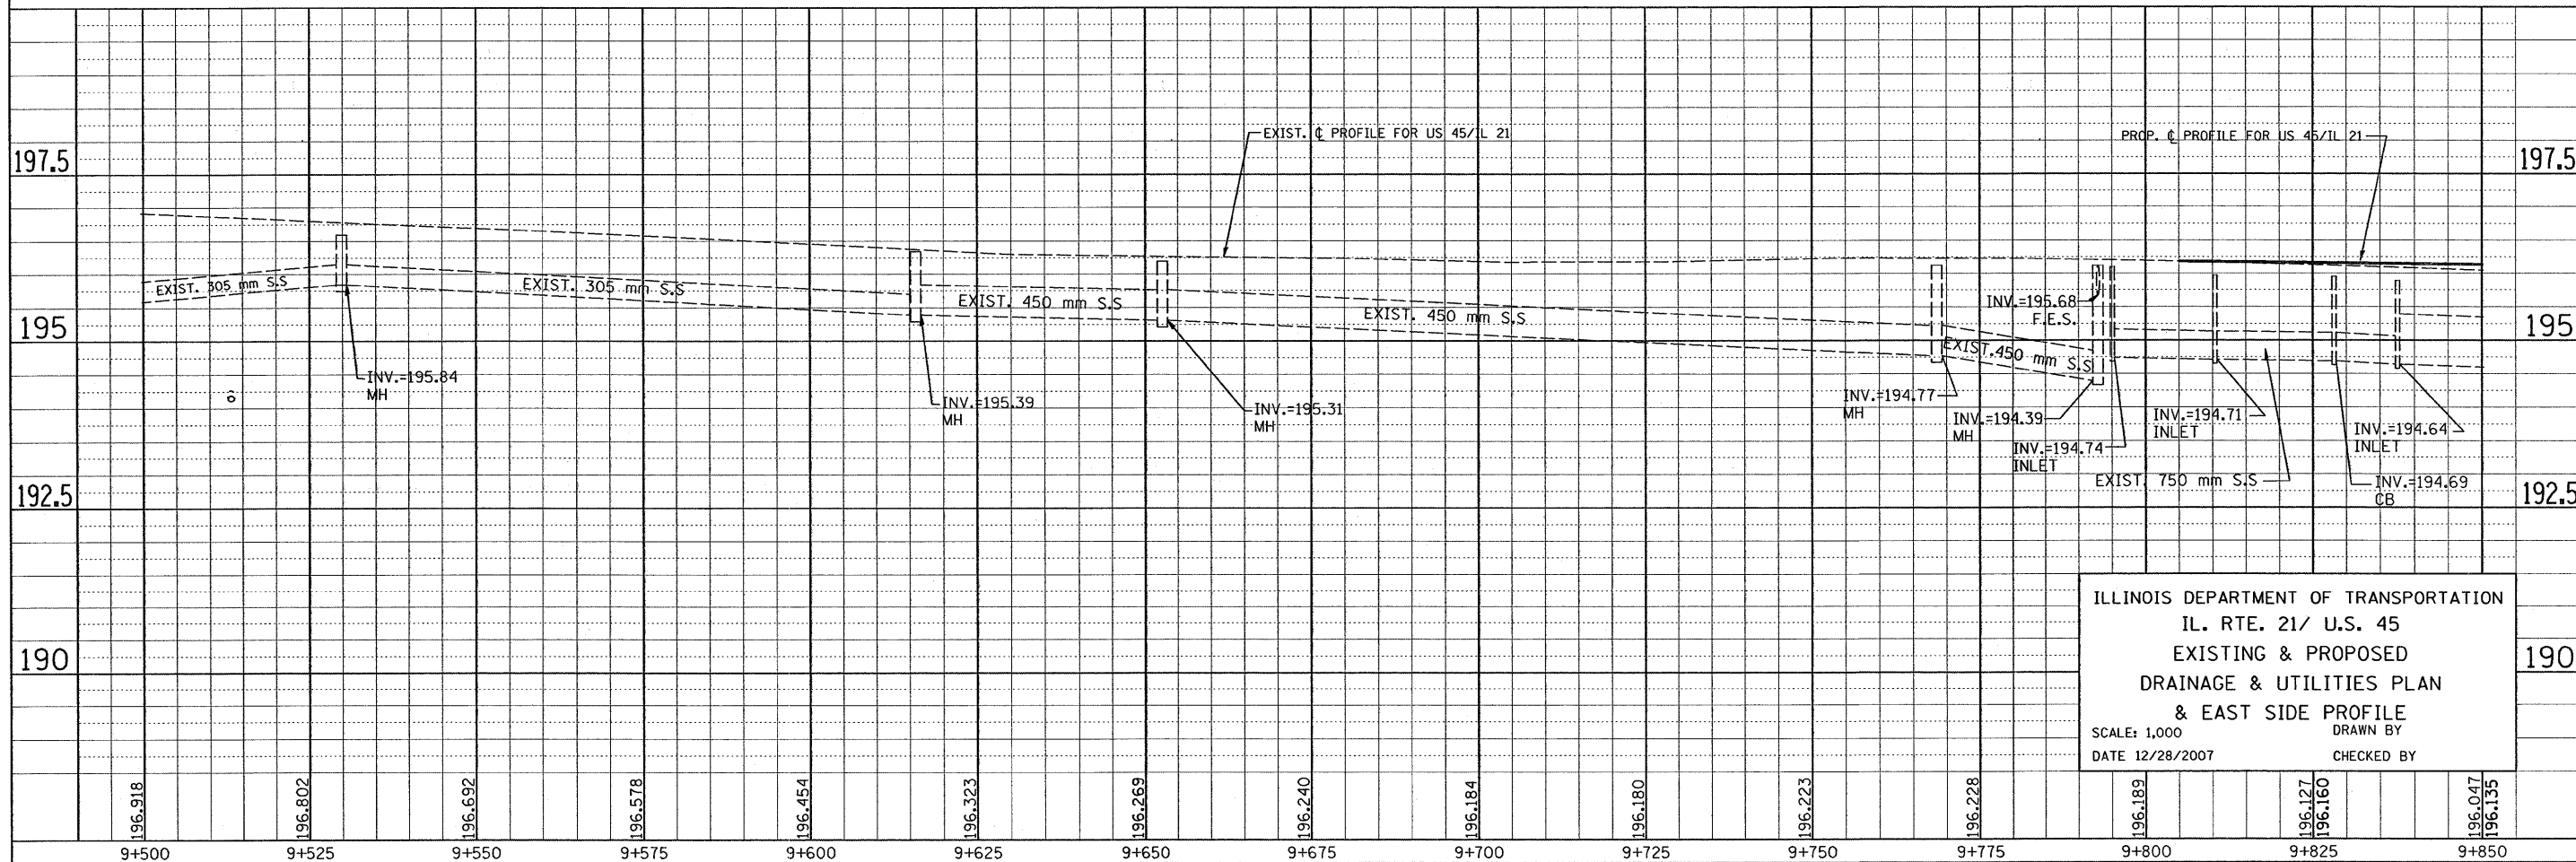
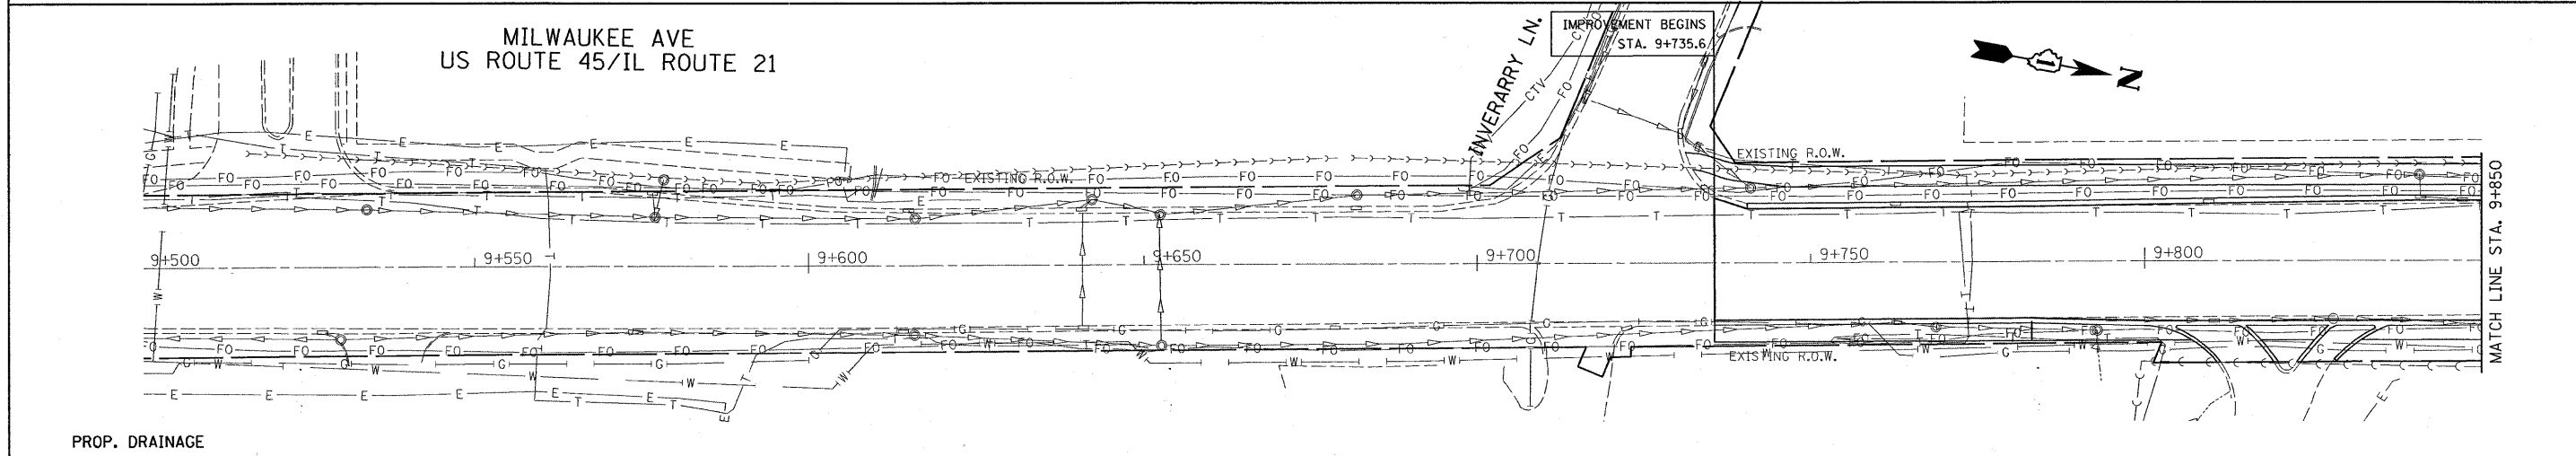


F.A.P. RTE.	SECTION	COUNTY	TOTAL SHEETS	SHEET NO.
330	1-Y-B-R-1	LAKE	121	31
STA. 9+500		TO STA. 9+850		
FED. ROAD DIST. NO.		ILLINOIS FED. AID PROJECT		

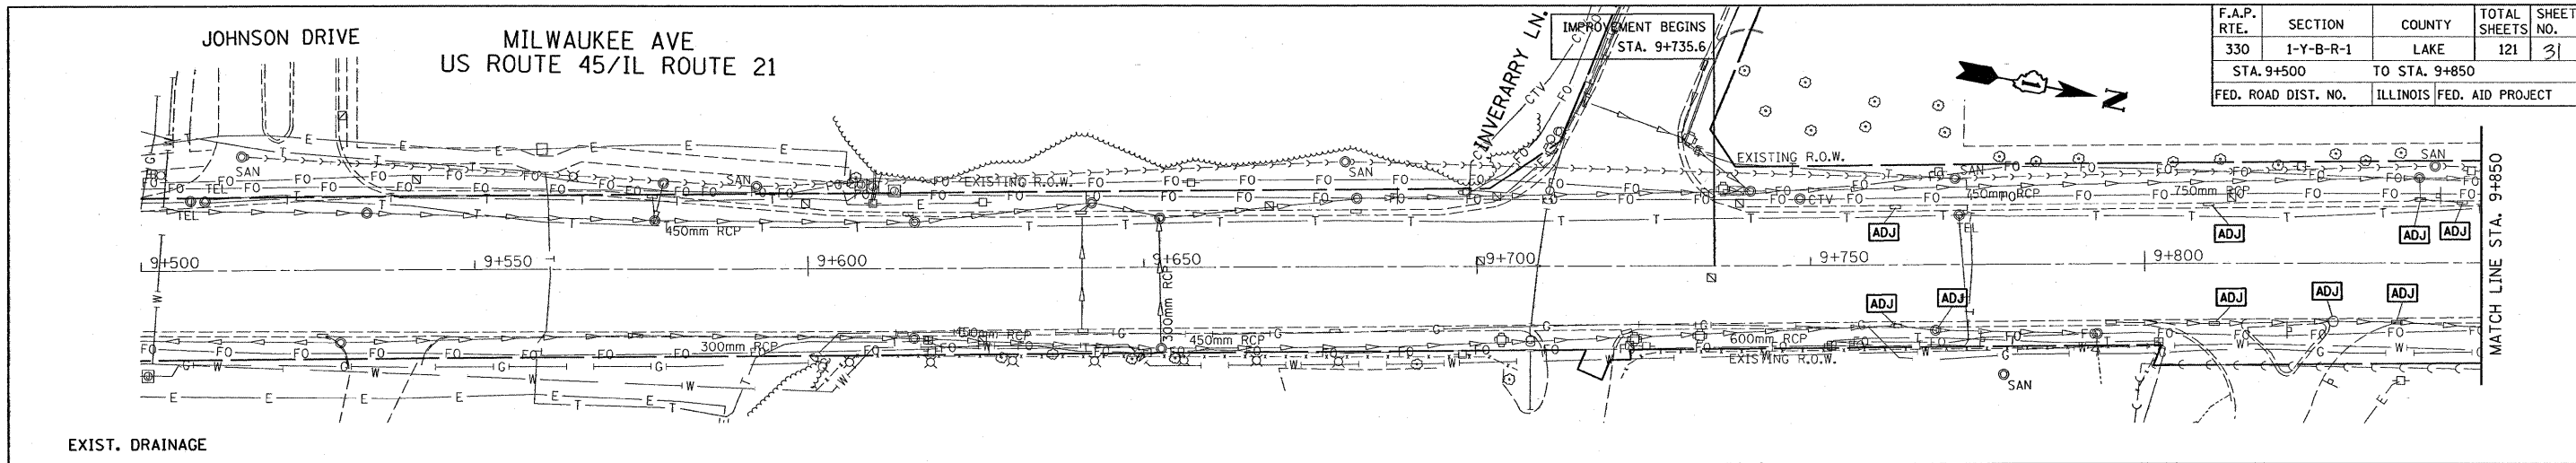

ILLINOIS DEPARTMENT OF TRANSPORTATION
 IL. RTE. 21/ U.S. 45
 EXISTING & PROPOSED
 DRAINAGE & UTILITIES PLAN
 & EAST SIDE PROFILE
 SCALE: 1,000
 DATE 12/28/2007
 DRAWN BY
 CHECKED BY