



F.A. RTE.	SECTION	COUNTY	TOTAL SHEETS	SHEET NO.
	IY-B-R-1	Lake	121	41
STA.		TO STA.		
FED. ROAD DIST. NO.		ILLINOIS	FED. AID PROJECT	

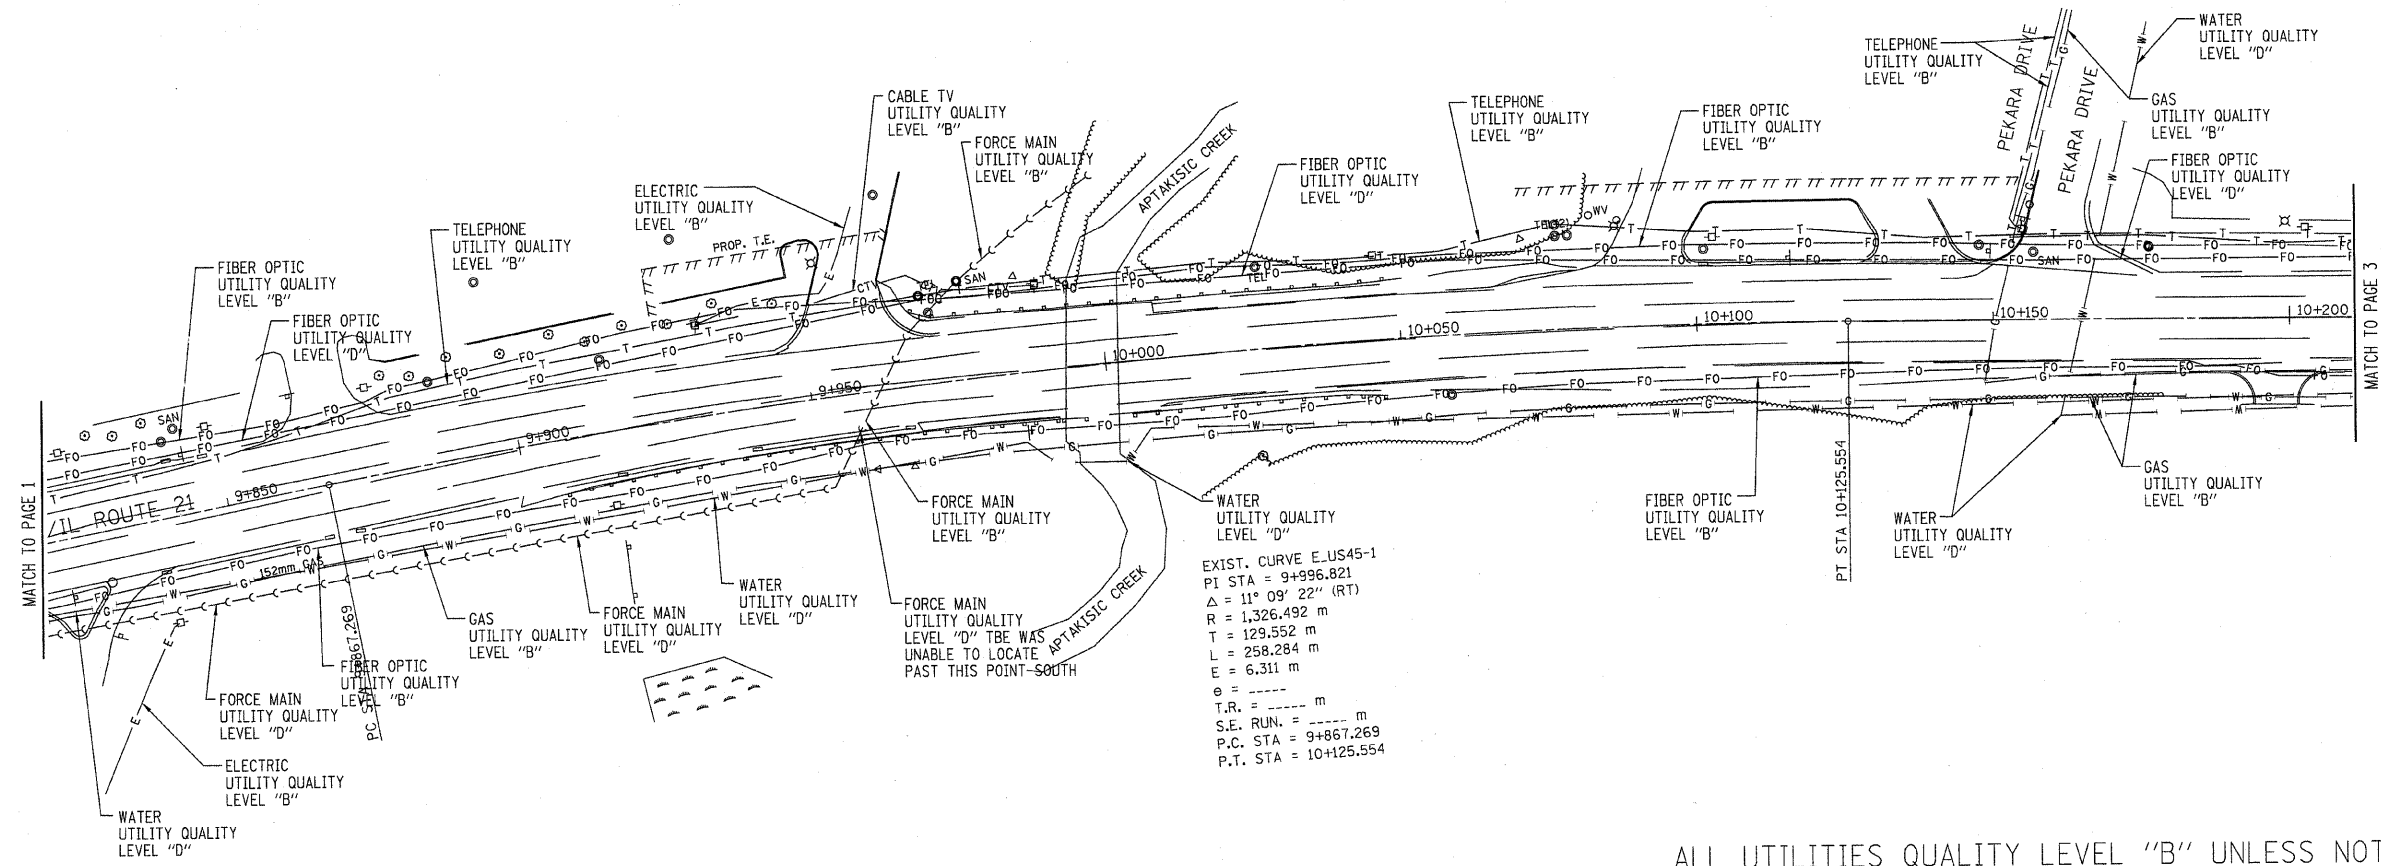

ALL UTILITIES QUALITY LEVEL "B" UNLESS NOTED OTHERWISE.

The SBC locations depicted have been obtained through the application of geophysical methods to determine the existence and approximate horizontal position of these facilities. However, SBC will not provide TBE Group, Inc. with utility records nor allow access to their field closures (pedestals/manholes etc.), to help verify the locations of their existing underground facilities. Therefore, TBE is unable to verify the completeness of the SBC locations depicted in accordance with the CI/ASCE Standard 38-02.

The field representative from Adesta that was on-site would not provide or allow TBE Group, Inc. access to their field enclosures (Pedestals/Manholes etc.) to help verify the location of the underground fiber optic cable within the project limits. Therefore, TBE is unable to verify the location of the fiber optic cable and labeled the utility as Quality Level "D".

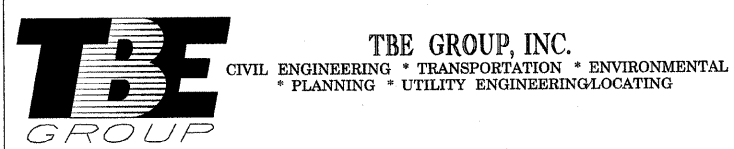

IL09500177
 TBE PAGE NO: 2 of 3
 Checked by: *[Signature]*
 Utility Quality Level "B": Design/Plan
 Utility Quality Level "D": Records Research

—CTV—CTV—CTV—	CABLE TV
—T—T—T—T—T—	TELEPHONE
—G—G—G—G—G—	SEWER
—FO—FO—FO—FO—FO—	GAS
—E—E—E—E—E—	FIBER OPTIC
—E—E—E—E—E—	ELECTRIC

Utilities shown in color on these plans as depicted in the legend have been investigated by TBE Group, Inc in accordance with SUE Industry Standards. All other information shown has been provided to TBE Group, Inc by others. TBE's SUE field investigation was performed during the period 6-07-07 through 6-28-07. Changes to utilities after these dates may have been made and therefore may result in variances from this plan. Consideration should be given to updating this plan if deemed advisable prior to final design and construction.

205 W. WACKER DRIVE
 SUITE 1020
 CHICAGO, IL 60606
 (312) 704-1970

REVISIONS	
NAME	DATE

ILLINOIS DEPARTMENT OF TRANSPORTATION
 SUE Investigation of Underground Utilities
 US 45/IL RT. 21 over Aptakisic Creek
 Buffalo Grove, IL.
 Lake County
 Contract No. 62032
 Section No. IY-B-R-1
 DRAWN BY : KLC
 SCALE : 1 : 600