


F.A. ROUTE NO.	SECTION	COUNTY	TOTAL SHEETS	SHEET NO.
		LAKE	12/	75
FED. ROAD DIST. NO.		ILLINOIS FED. AID PROJECT		
CONTRACT NO. XXXXX				

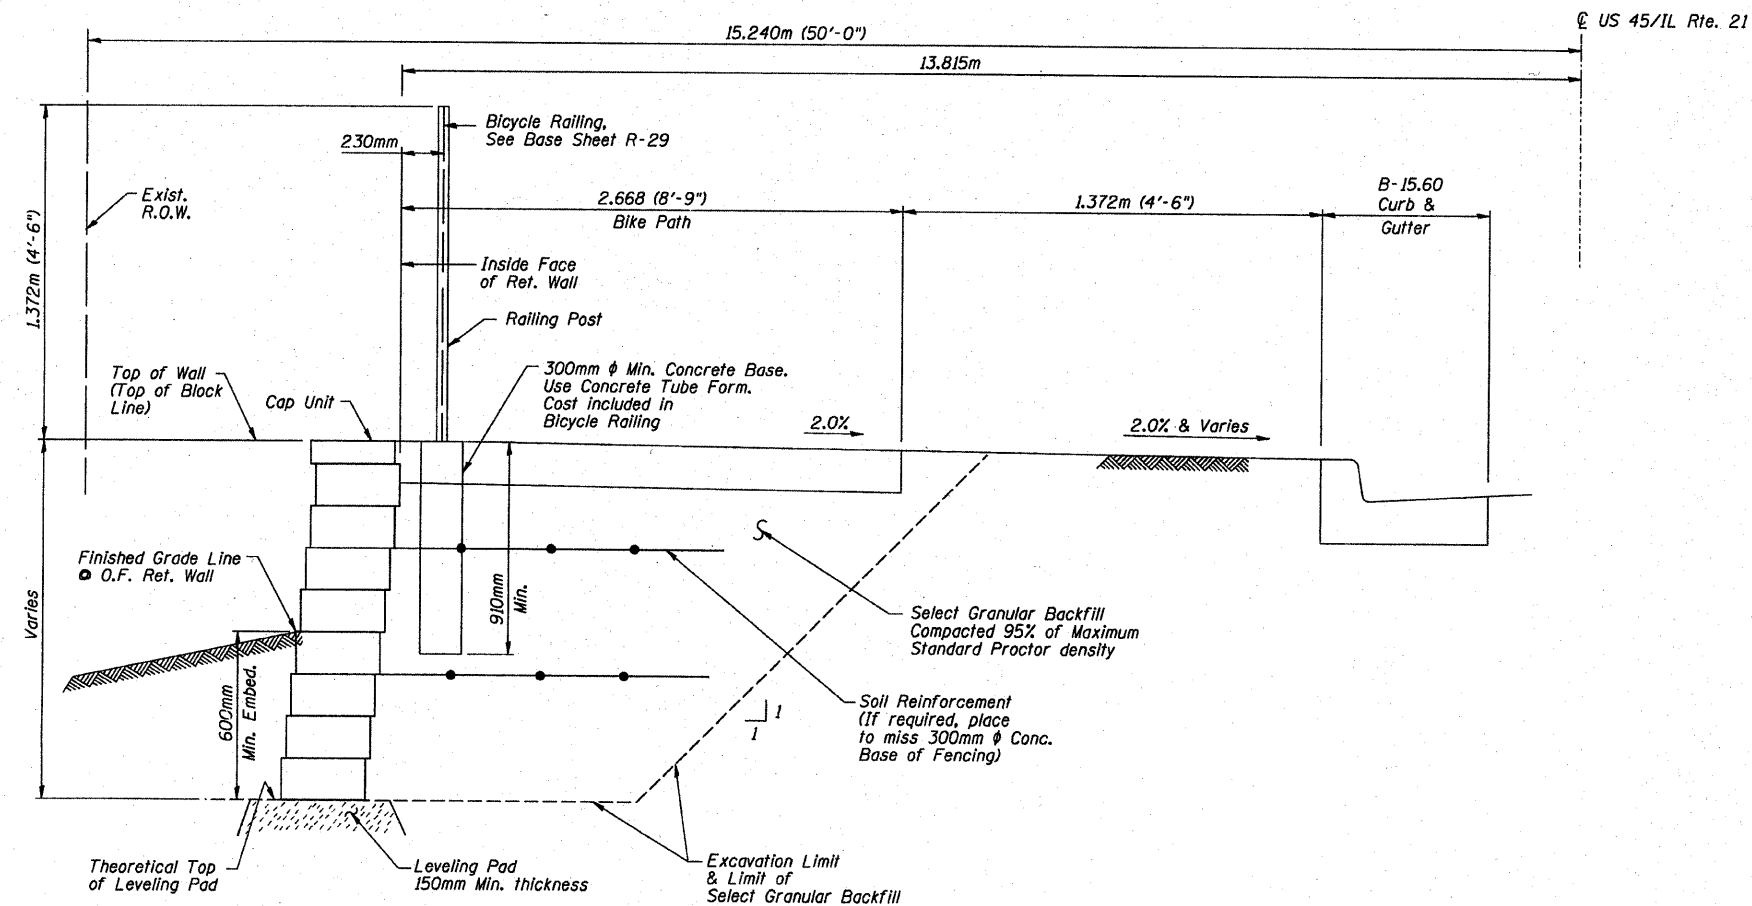

Note:

1. Cost of Excavation & Select Granular Backfill included in Segmental Concrete Block Wall.

TOTAL BILL OF MATERIAL

ITEM	UNIT	Retaining Wall No. 1	Retaining Wall No. 2	TOTAL
Segmental Concrete Block Wall	Sq. M.	222	46	268
Bicycle Railing	Meter	147	44	191

REVISIONS		ILLINOIS DEPARTMENT OF TRANSPORTATION RETAINING WALL NO. 1 & No. 2 DETAILS US 45/IL RTE. 21 OVER APTAKISIC CREEK DATE: 11-29-07 DRAWN BY: M.S.M. CHECKED BY: S.D.H.
NAME	DATE	



GRAEF, ANHALT, SCHLOEMER & ASSOCIATES, INC.
CHICAGO, ILLINOIS