
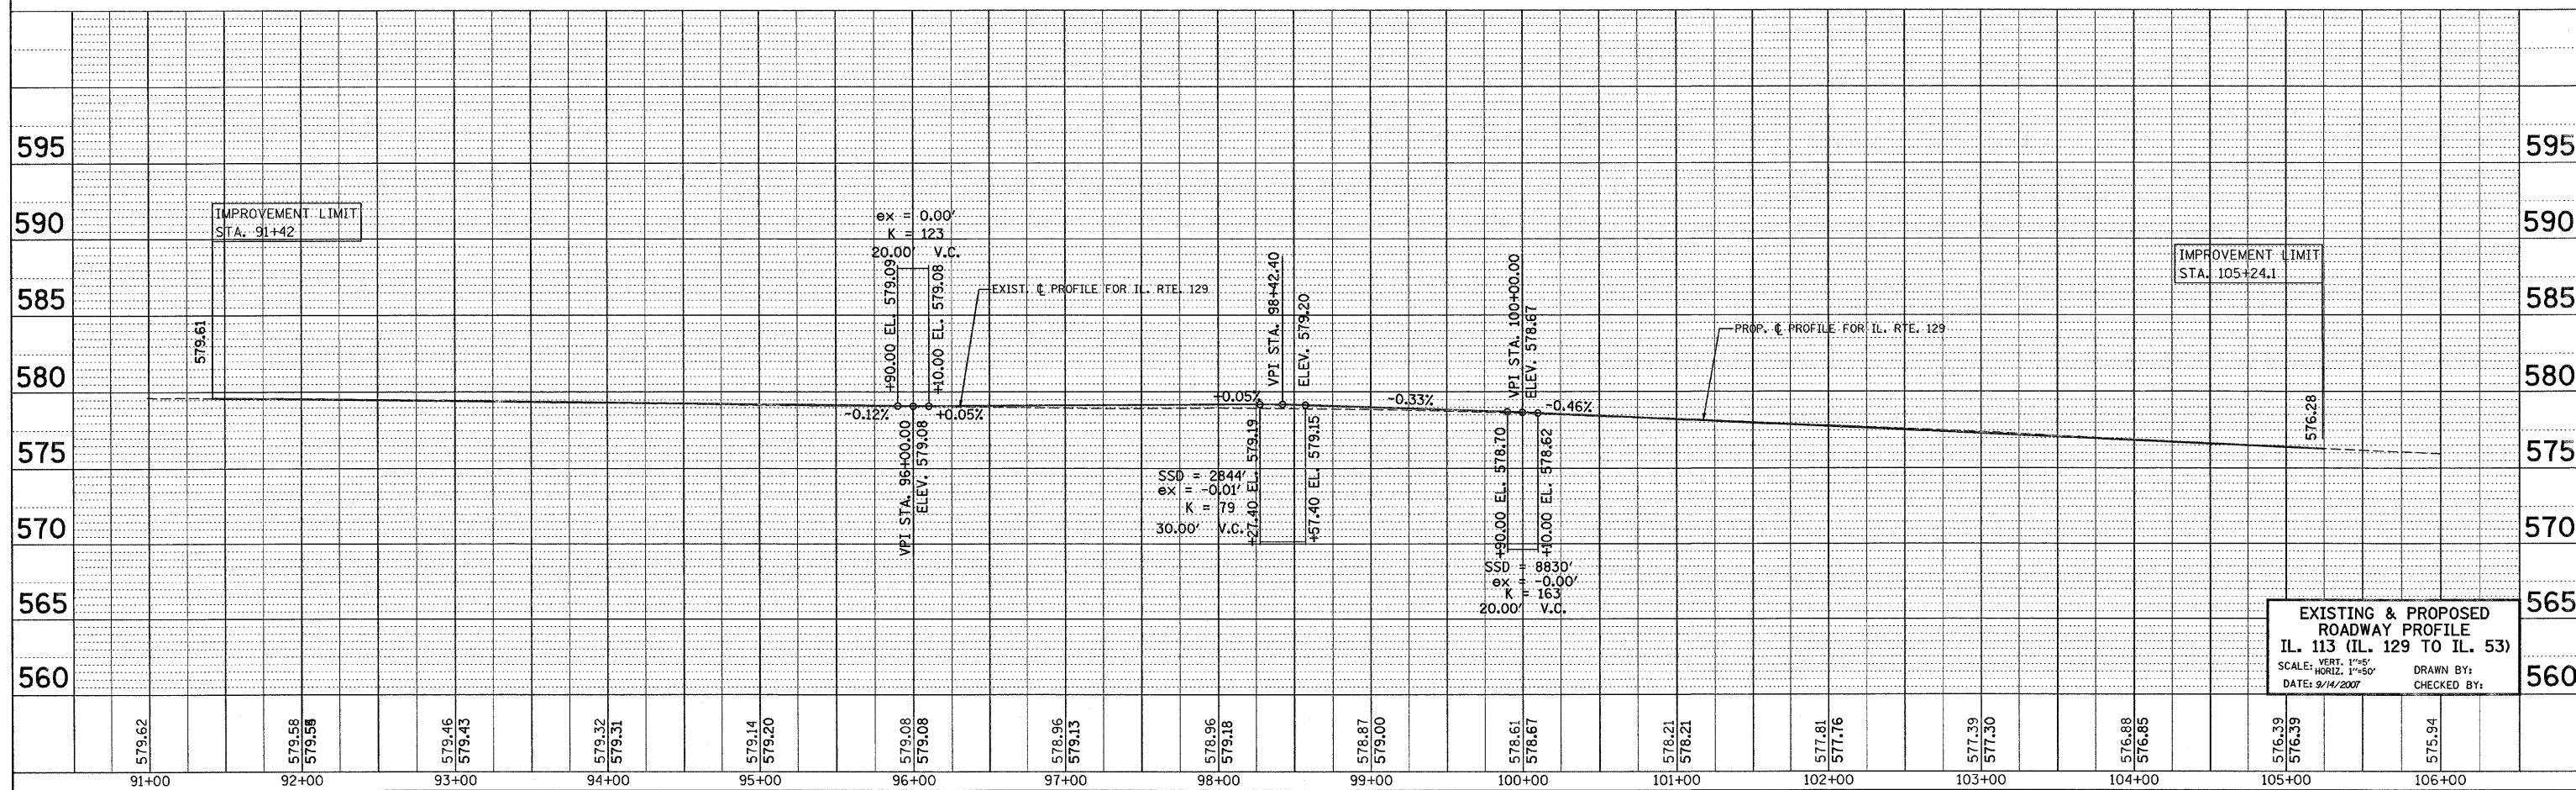


REF-PROF01
REF-PROF02

CONTRACT NO.: 62910

F.A.S. RTE.	SECTION	COUNTY	TOTAL SHEETS	SHEET NO.
2320	113X-N	WILL	133	22
STA.		TO STA.		
FED. ROAD DIST. NO. 1		ILLINOIS FED. AID PROJECT		

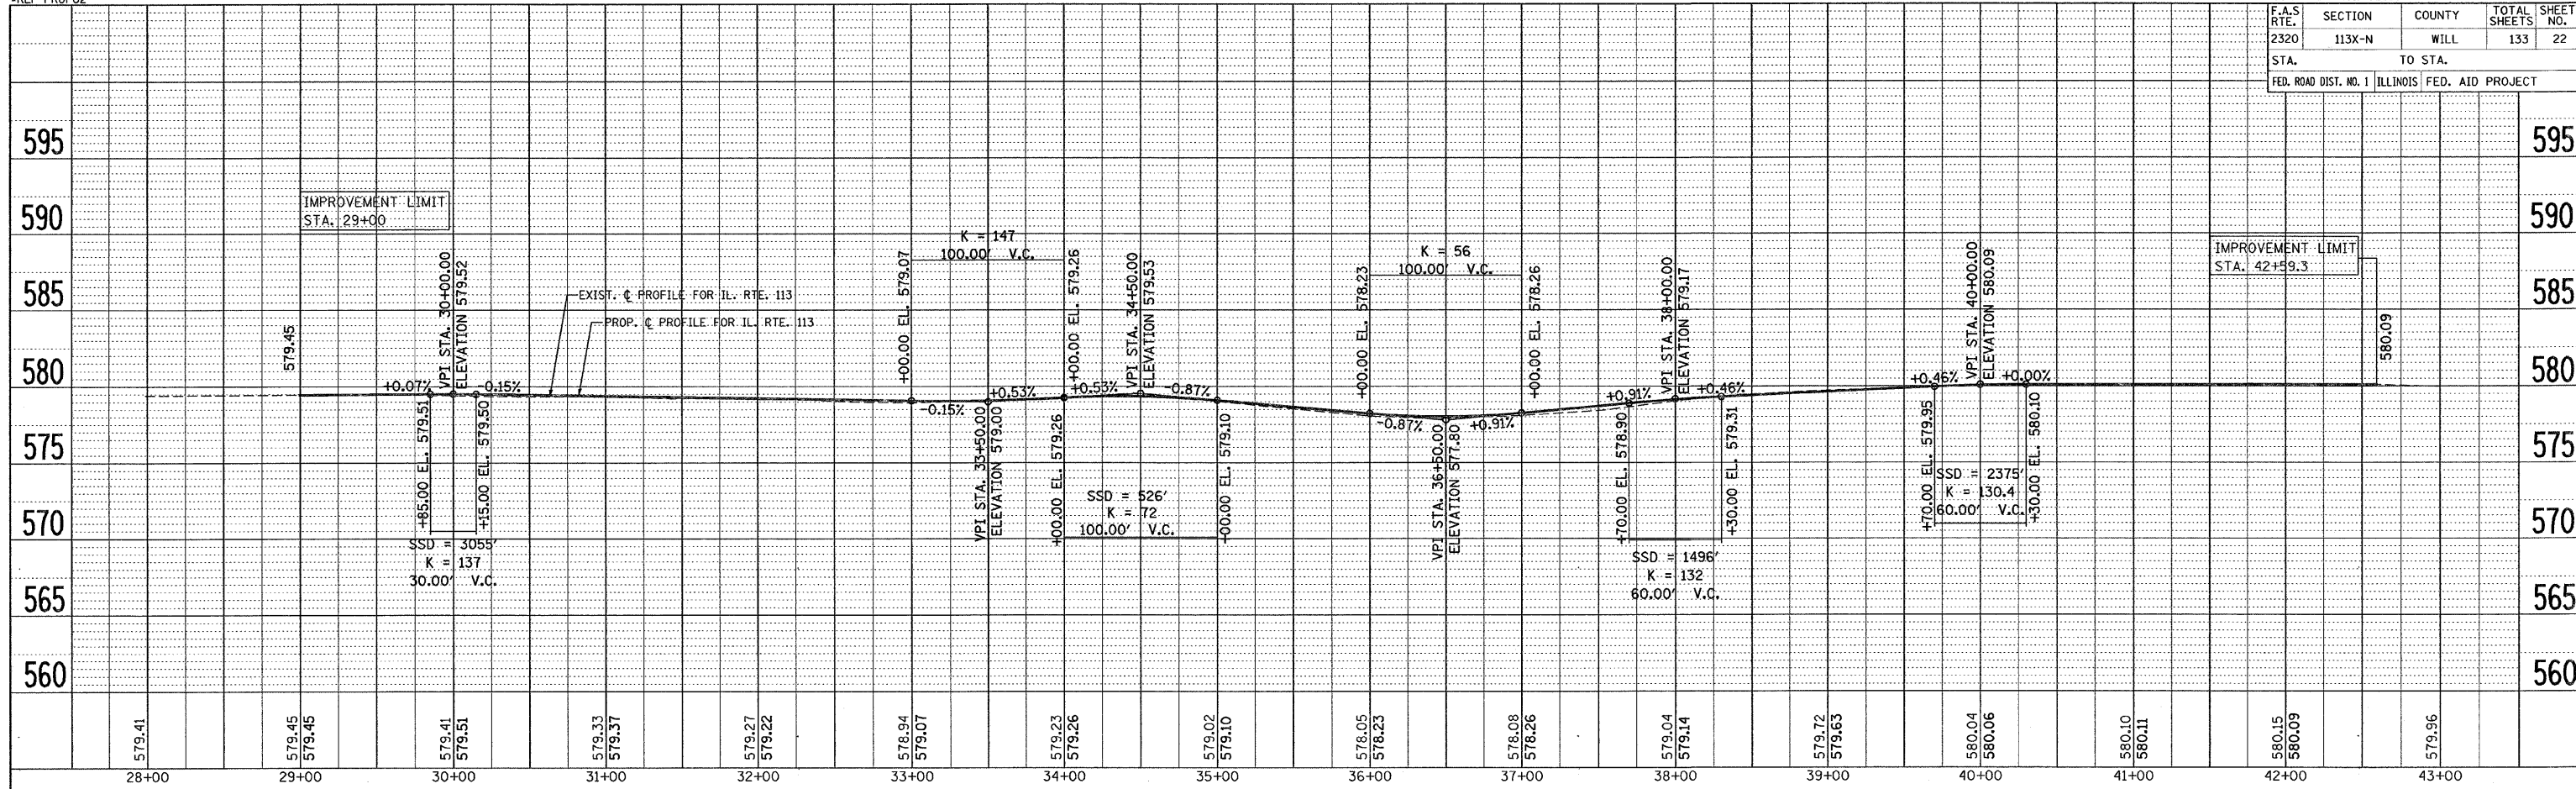

EXISTING & PROPOSED
ROADWAY PROFILE
IL. 113 (IL. 129 TO IL. 53)
SCALE: HORIZ. 1"=50'
DATE: 9/14/2007
DRAWN BY:
CHECKED BY: