



I.A.S. RTE.	SECTION	COUNTY	TOTAL SHEETS	SHEET NO.
2320	113X-N	WILL	133	26
STA.		TO STA.		
FED. ROAD DIST. NO.		ILLINOIS FED. AID PROJECT		

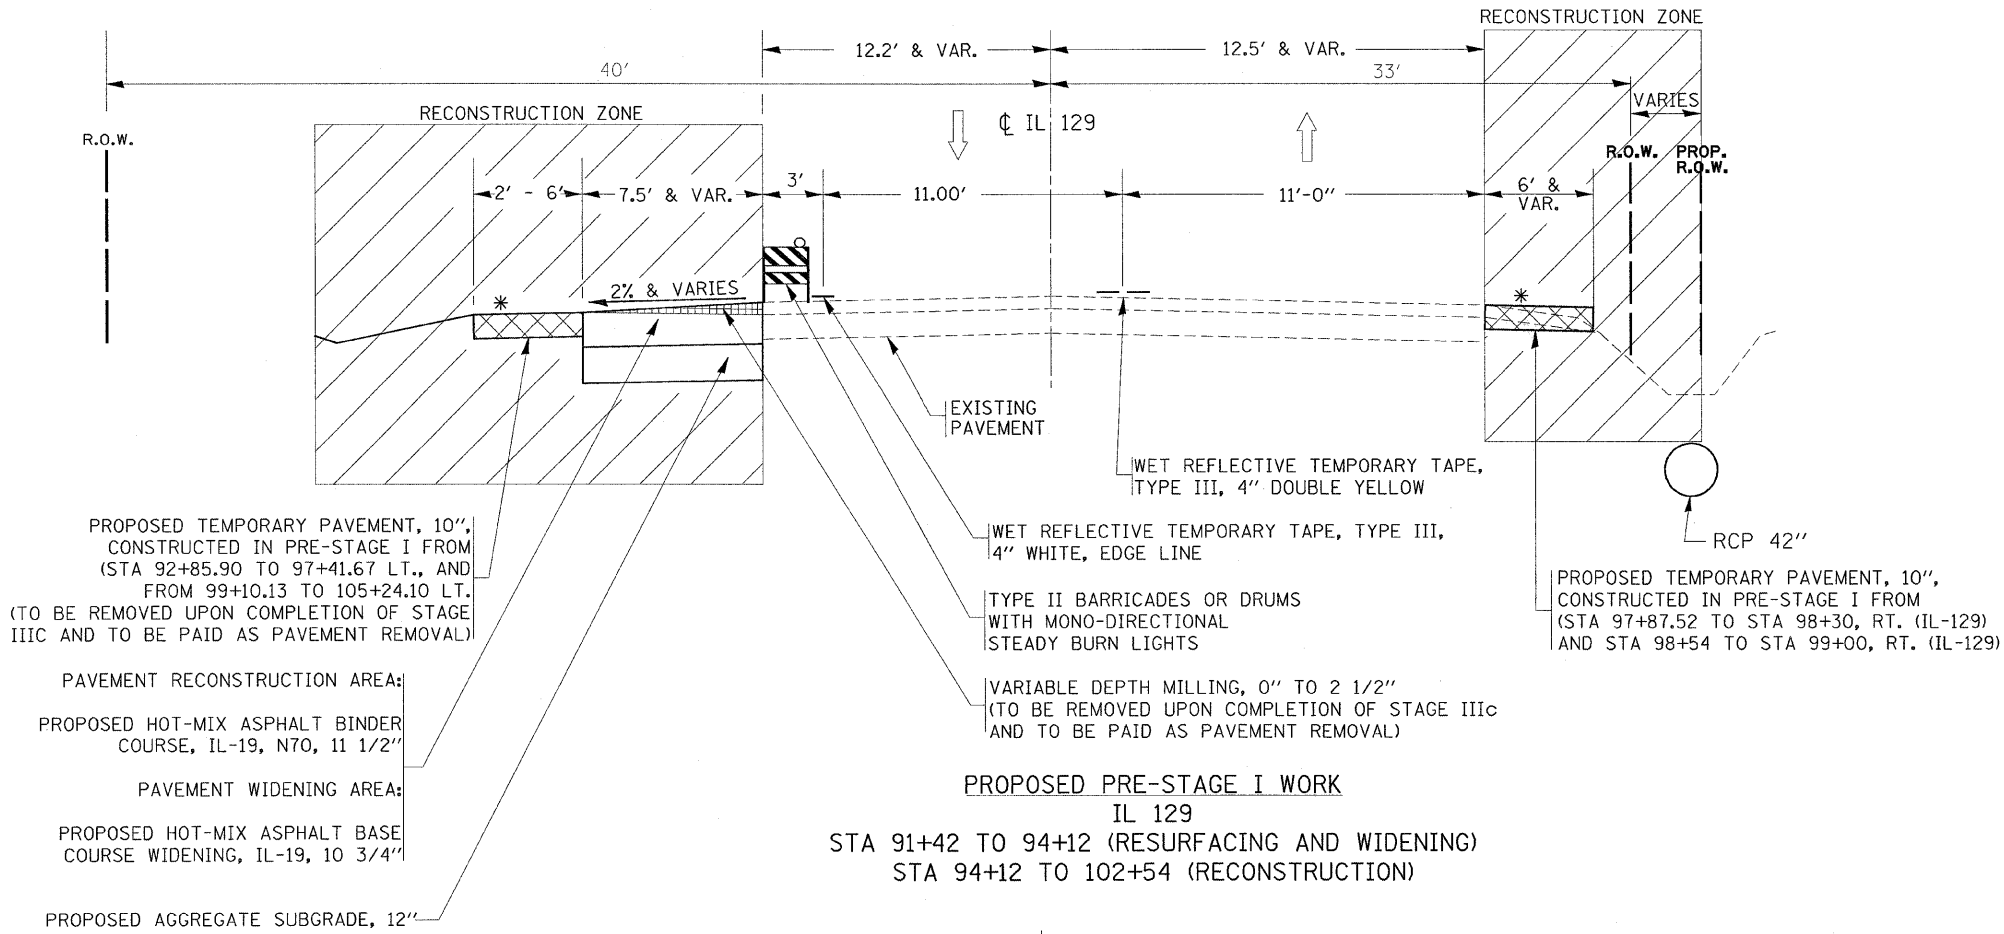

* NOTE:

- TEMPORARY PAVEMENT SHALL CONSIST OF:
- PROPOSED HOT-MIX ASPHALT SURFACE COURSE, MIX "D", N70, 2" (IL 9.5 mm)
- PROPOSED HOT-MIX ASPHALT BINDER COURSE, IL-19.0, N70, 8"

PLOT DATE = 6/26/2007
 FILE NAME = I:\113\113X-N\113X-N\113X-N\113X-N.dgn
 PLOT SCALE = 1/8" = 1'-0"
 USER NAME = hmdanah

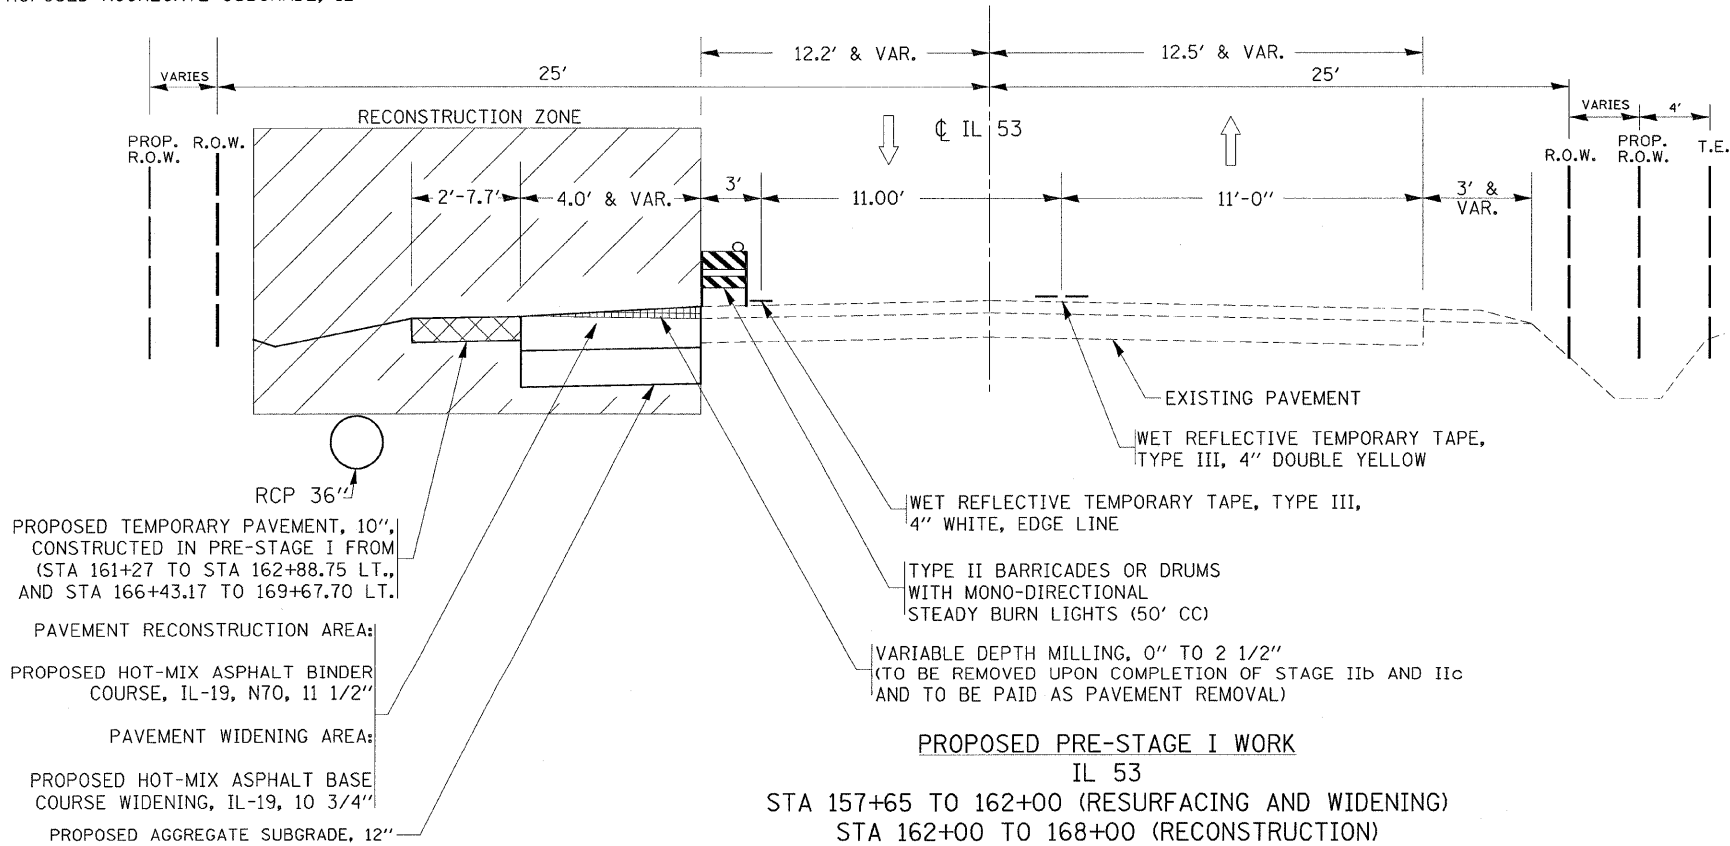

REVISIONS	
NAME	DATE

ILLINOIS DEPARTMENT OF TRANSPORTATION
**ILLINOIS 113 AT
 ILLINOIS 129 AND ILLINOIS 53
 EXISTING AND PROPOSED
 TYPICAL SECTION
 PRE-STAGE I**

SCALE: VERT. 1" = 10'
 HORIZ. 1" = 40'

DRAWN BY
 CHECKED BY