



F.A.S. RTE.	SECTION	COUNTY	TOTAL SHEETS	SHEET NO.
2320	113X-N	WILL	133	32
STA.		TO STA.		
FED. ROAD DIST. NO.		ILLINOIS FED. AID PROJECT		

IL. RTE. 129

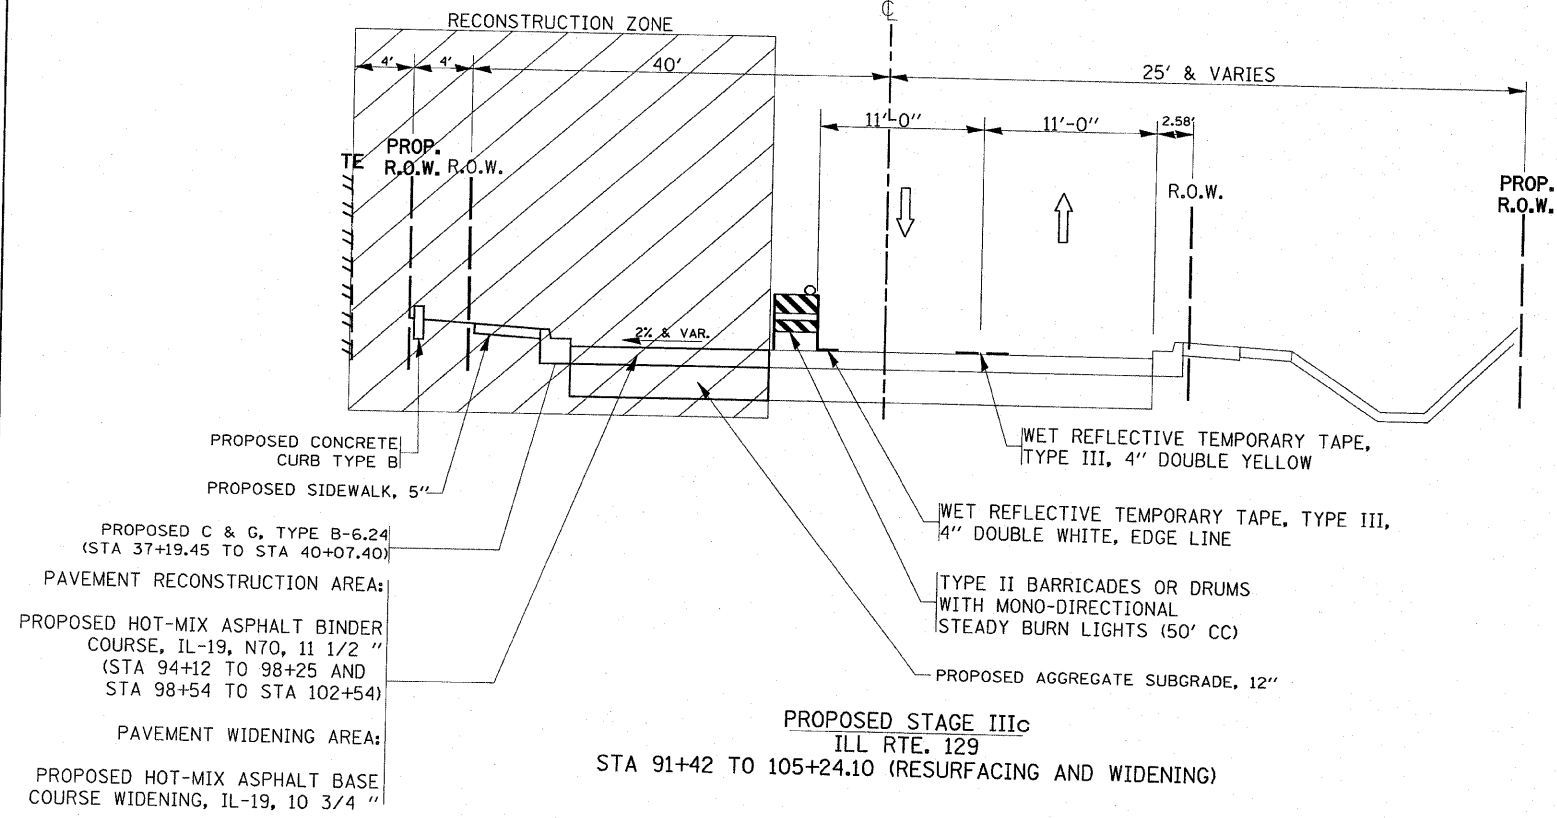

MITCHELL ST.

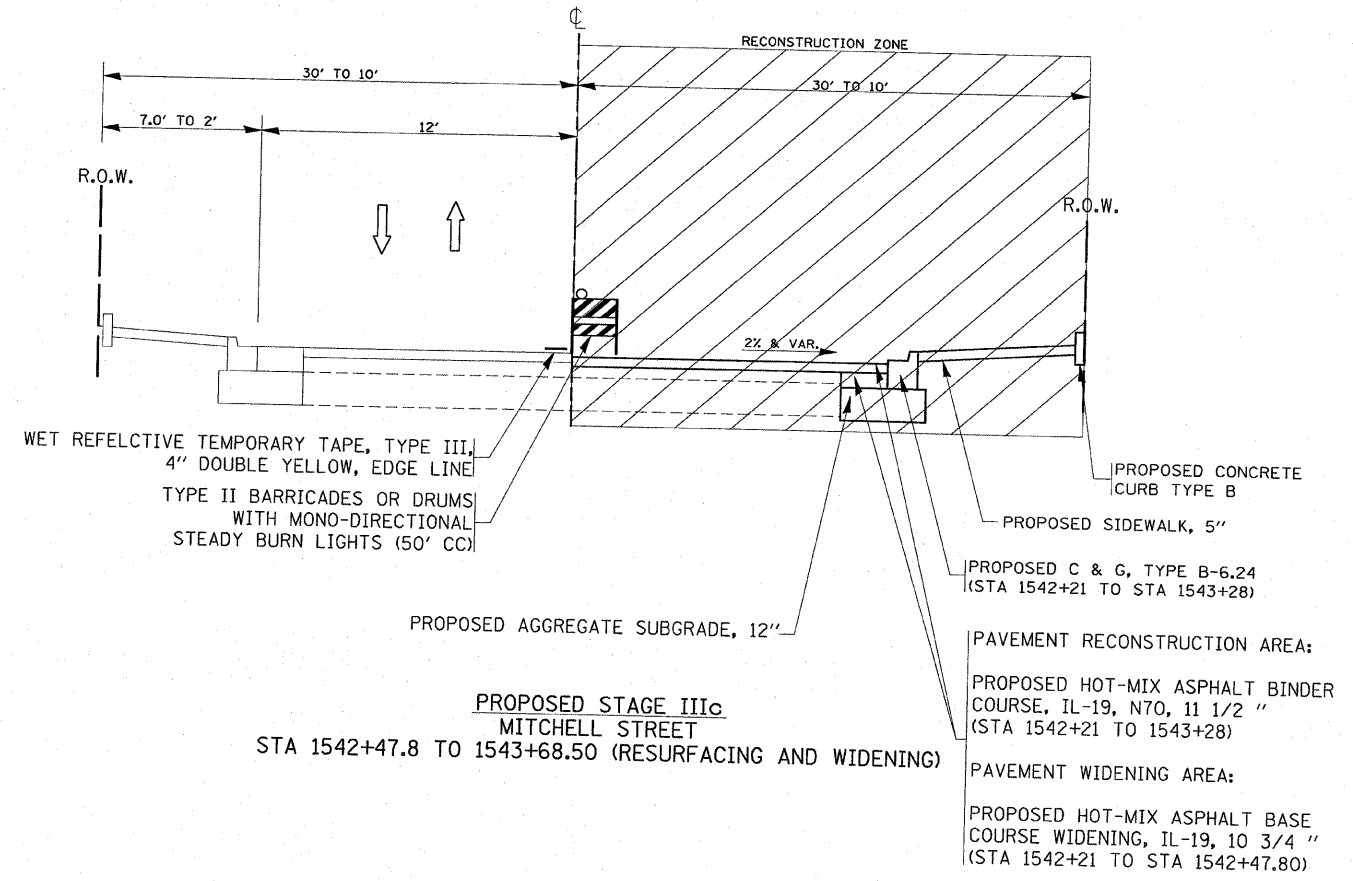

PLOT DATE = 6/28/2007  
FILE NAME = c:\p\projects\p081891\stage3\_al12.dgn  
SCALE = 50.0000' / 1" / IN.  
USER NAME = mandarah

REVISIONS	
NAME	DATE

ILLINOIS DEPARTMENT OF TRANSPORTATION  
ILLINOIS 113 AT  
ILLINOIS 129 AND ILLINOIS 53  
EXISTING AND PROPOSED  
TYPICAL SECTION  
STAGE IIIc

SCALE: VERT.      DRAWN BY  
HORIZ.              CHECKED BY  
DATE