


F.A.S. RTE.	SECTION	COUNTY	TOTAL SHEETS	SHEET NO.
2320	113X-N	WILL	133	53
STA.		TO STA.		
FED. ROAD DIST. NO.	ILLINOIS	FED. AID PROJECT		

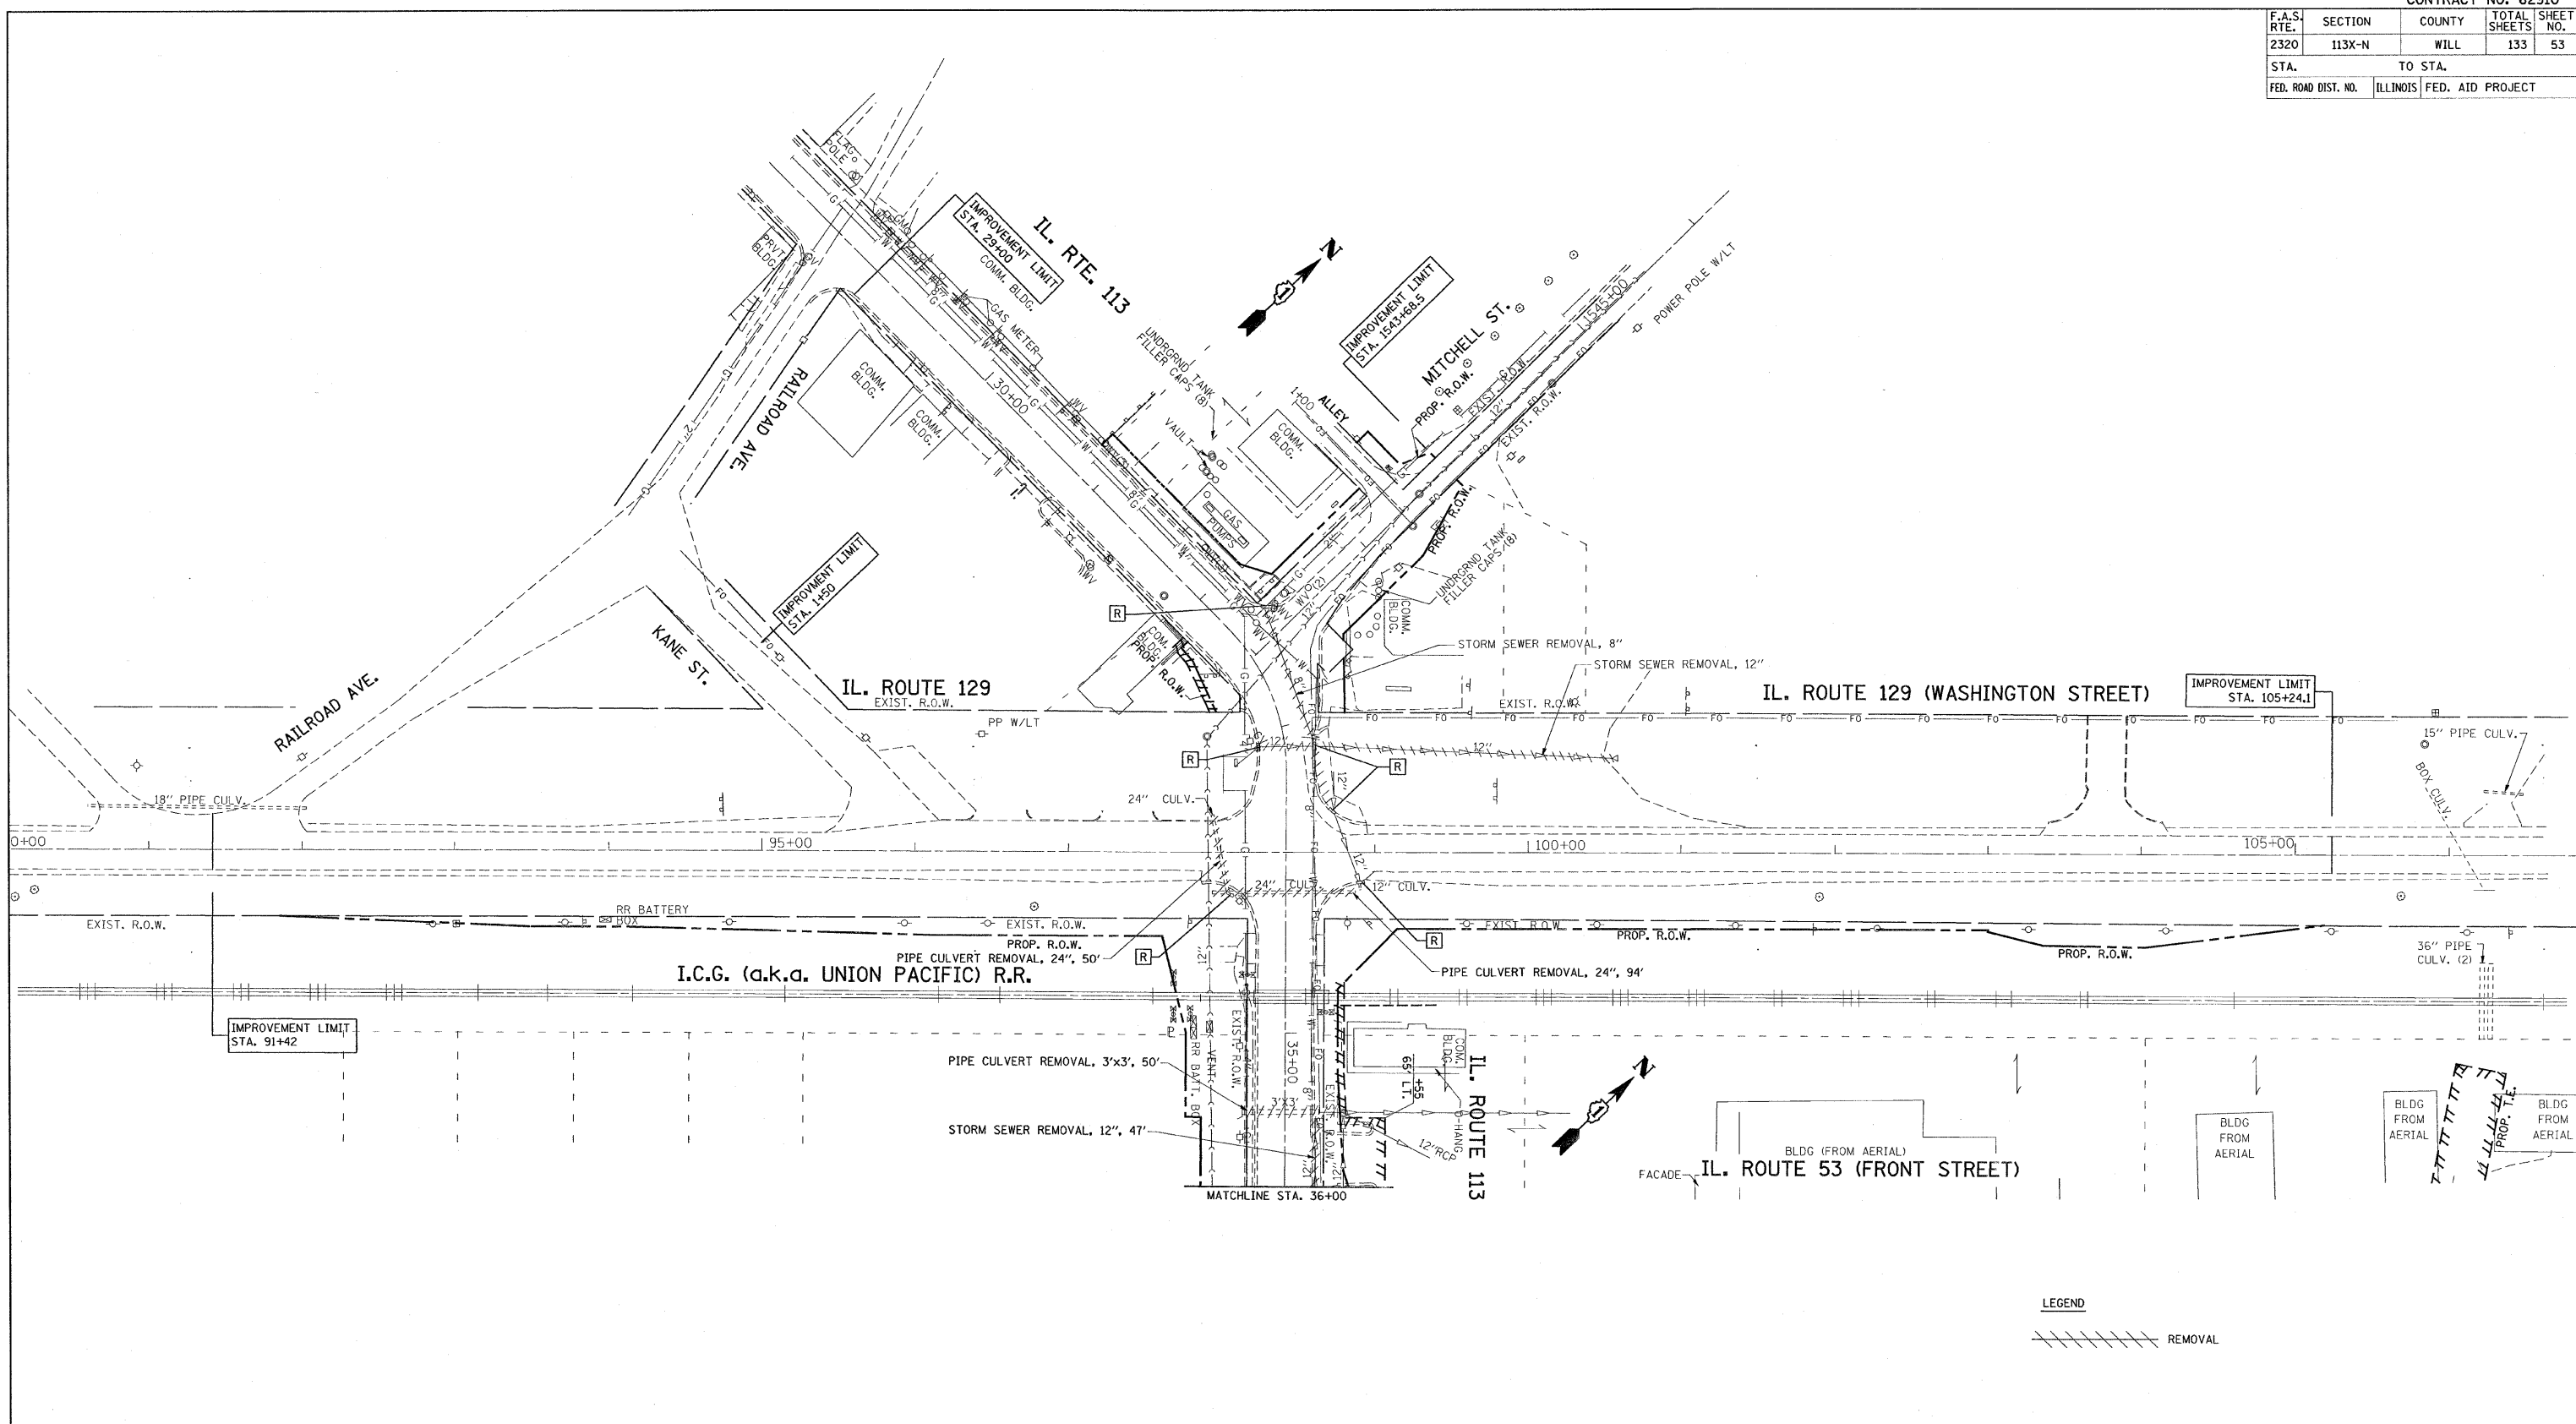

LEGEND
 // // // // // REMOVAL

REVISIONS		ILLINOIS DEPARTMENT OF TRANSPORTATION
NAME	DATE	
		EXISTING DRAINAGE AND UTILITIES PLAN IL. 113 (IL. 129 TO IL. 53)

SCALE: 1"=50'
 DATE= 9/14/2007

DRAWN BY
 CHECKED BY

PLOT DATE = 9/14/2007
 PLOT SCALE = 1"=50'
 USER NAME = gogglendob