


REF -  
REF -  
REF -


CONTRACT NO.: 62910				
F.A.S. RTE.	SECTION	COUNTY	TOTAL SHEETS	SHEET NO.
2320	113X-N	WILL	133	58
STA.		TO STA.		
FED. ROAD DIST. NO. 1 ILLINOIS FED. AID PROJECT				

PLAN	DESIGNED	BY	DATE
NOTE BOOK NO.	GRADES CHECKED		
	ALIGNMENT CHECKED		
	STRUCTURE NOTATION OK'D		
	CADD FILE NAME		

PROFILE	DESIGNED	BY	DATE
NOTE BOOK NO.	GRADES CHECKED		
	ALIGNMENT CHECKED		
	STRUCTURE NOTATION OK'D		

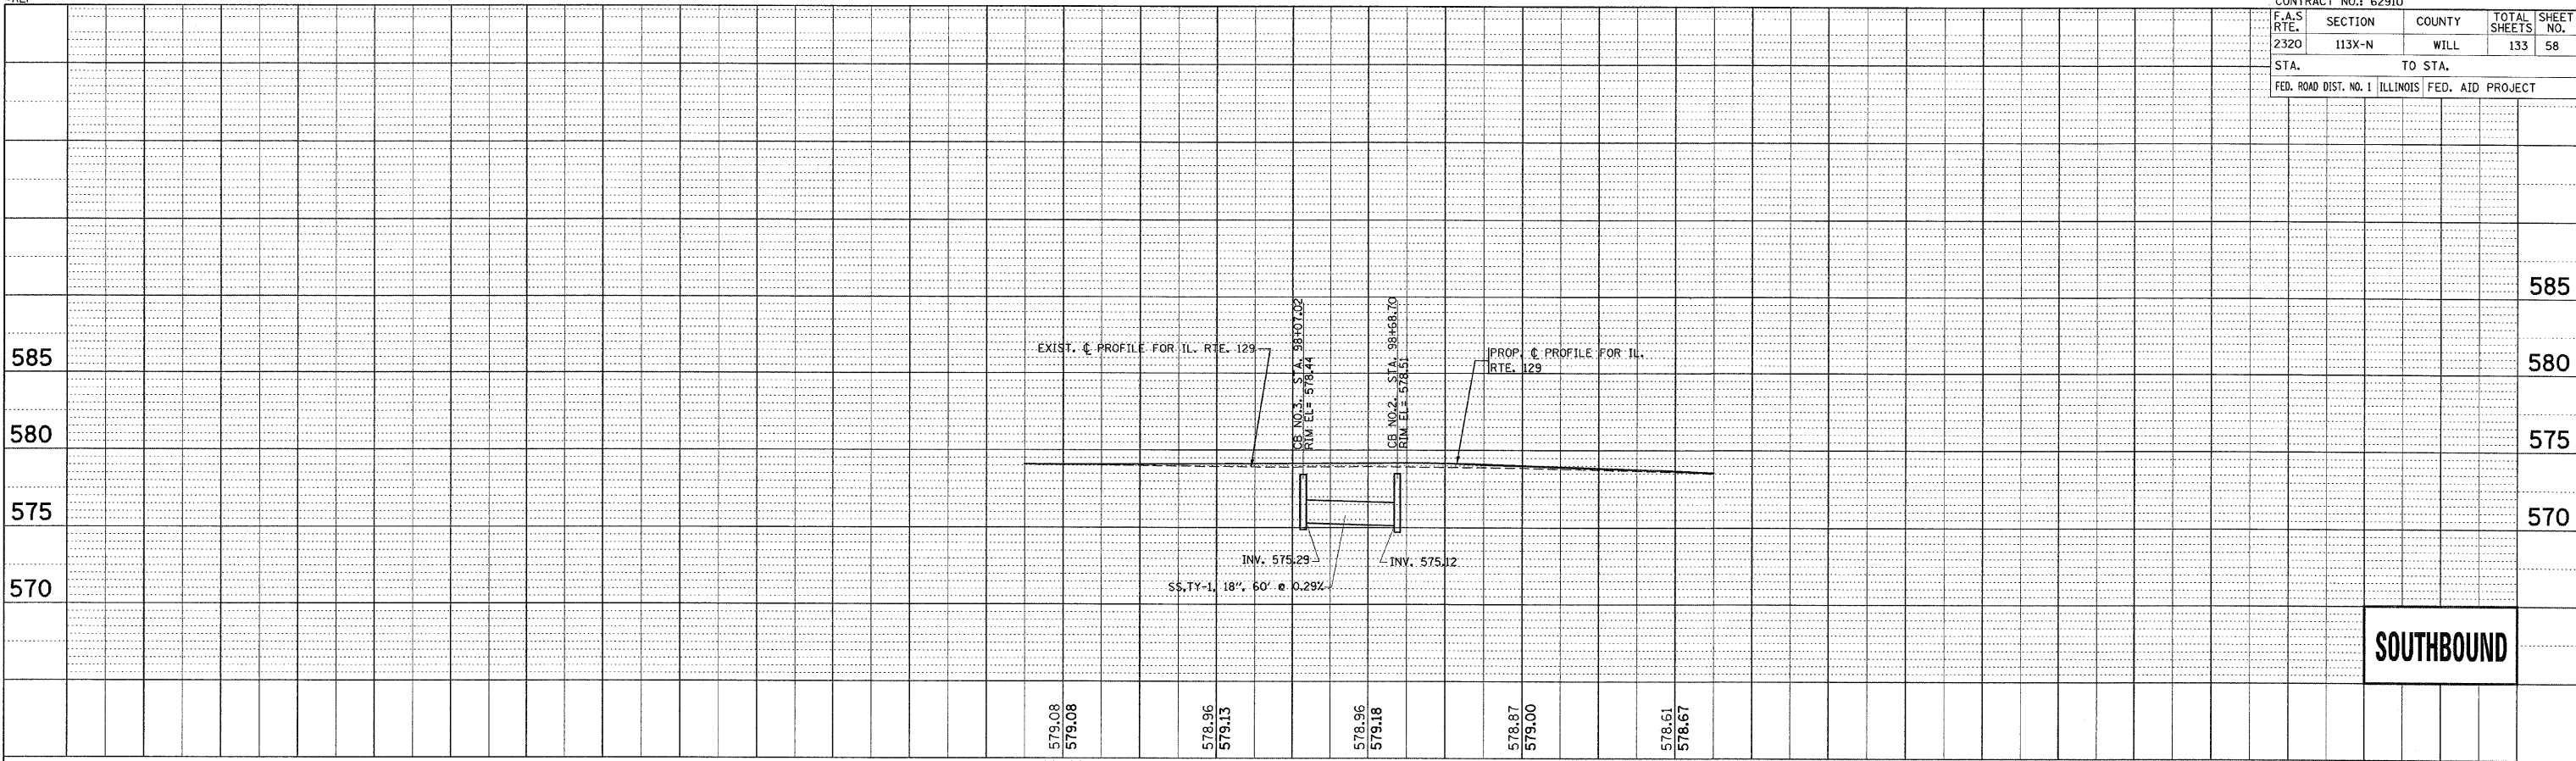

**SOUTHBOUND**

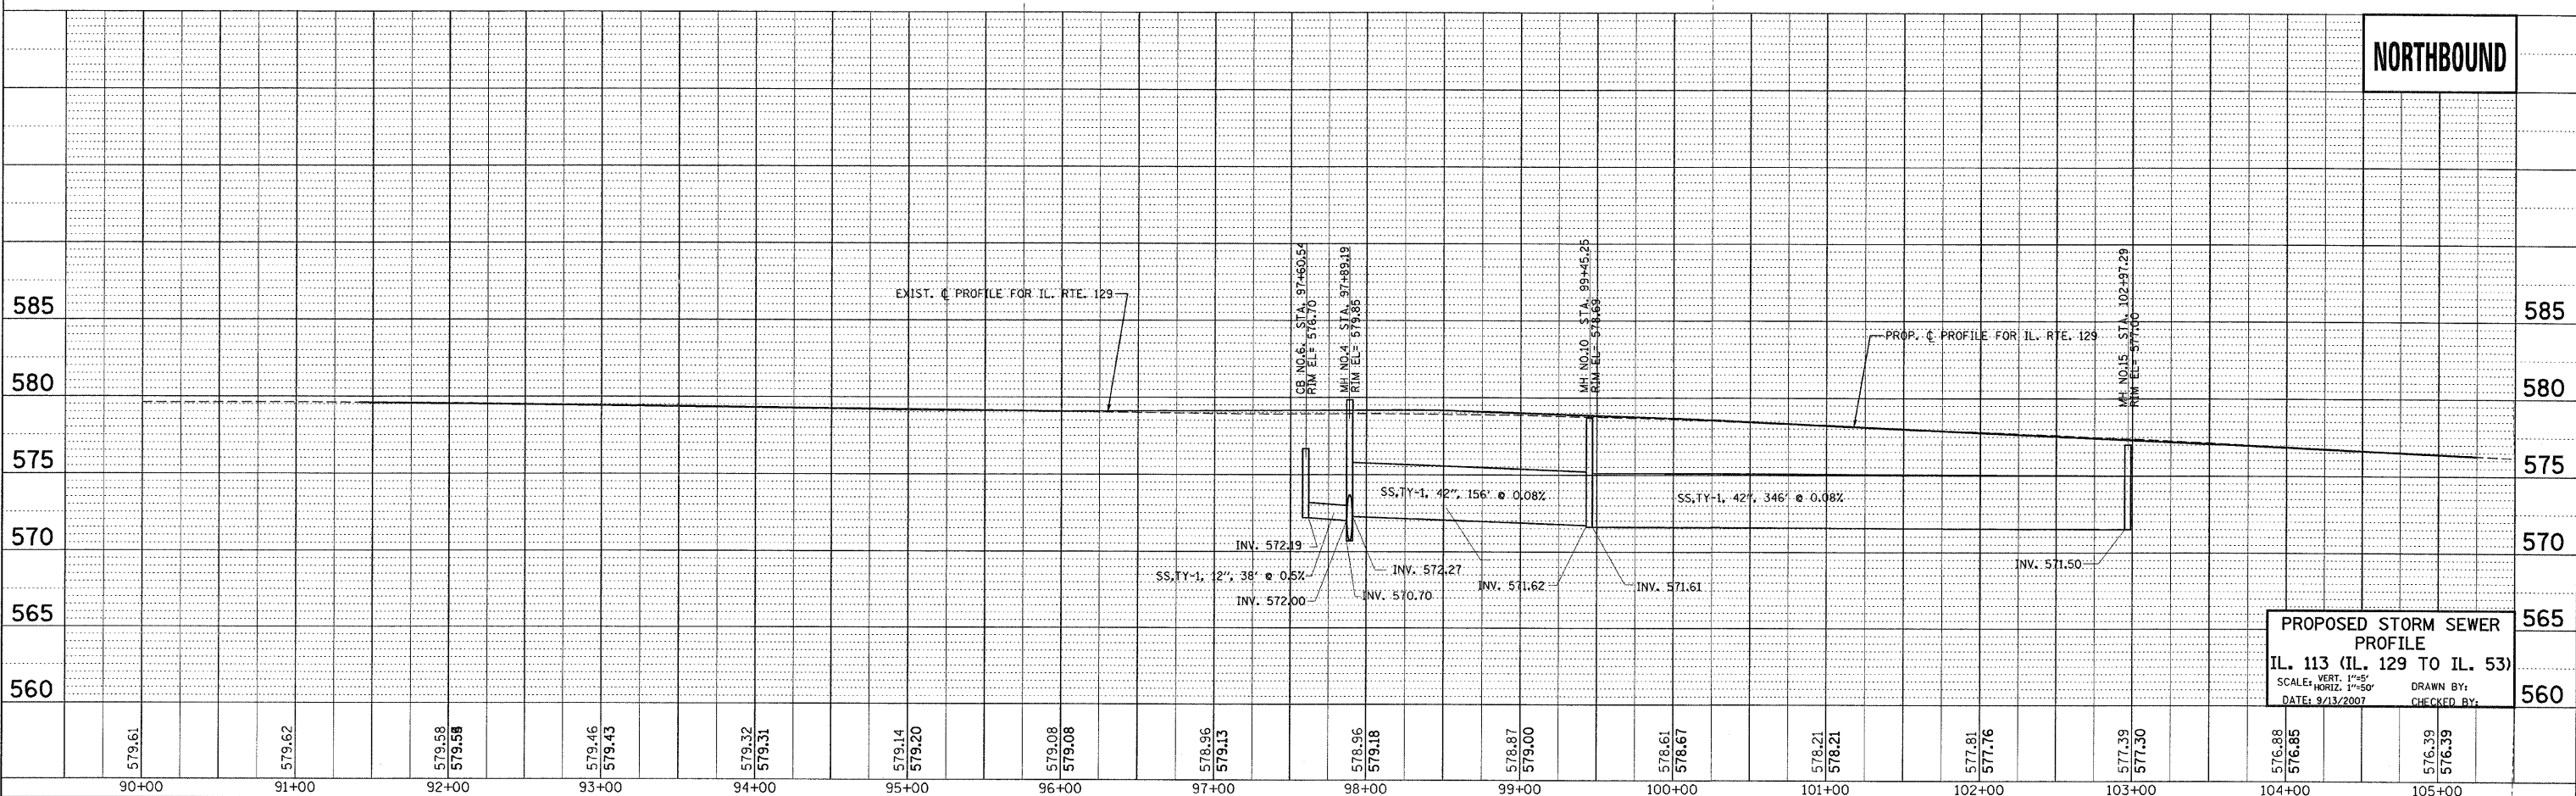

**NORTHBOUND**

**PROPOSED STORM SEWER PROFILE**  
**IL. 113 (IL. 129 TO IL. 53)**  
 SCALE: VERT. 1"=5'  
 HORIZ. 1"=50'  
 DATE: 9/13/2007  
 DRAWN BY: [blank]  
 CHECKED BY: [blank]