


•REF-  
•REF-  
•REF-


CONTRACT NO.: 62910				
F.A.S. RTE.	SECTION	COUNTY	TOTAL SHEETS	SHEET NO.
2320	113X-N	WILL	133	59
STA.		TO STA.		
FED. ROAD DIST. NO. 1		ILLINOIS FED. AID PROJECT		

PLAN	SUBMITTED	BY	DATE
NO.	NO.		
NO.	NO.		
NO.	NO.		

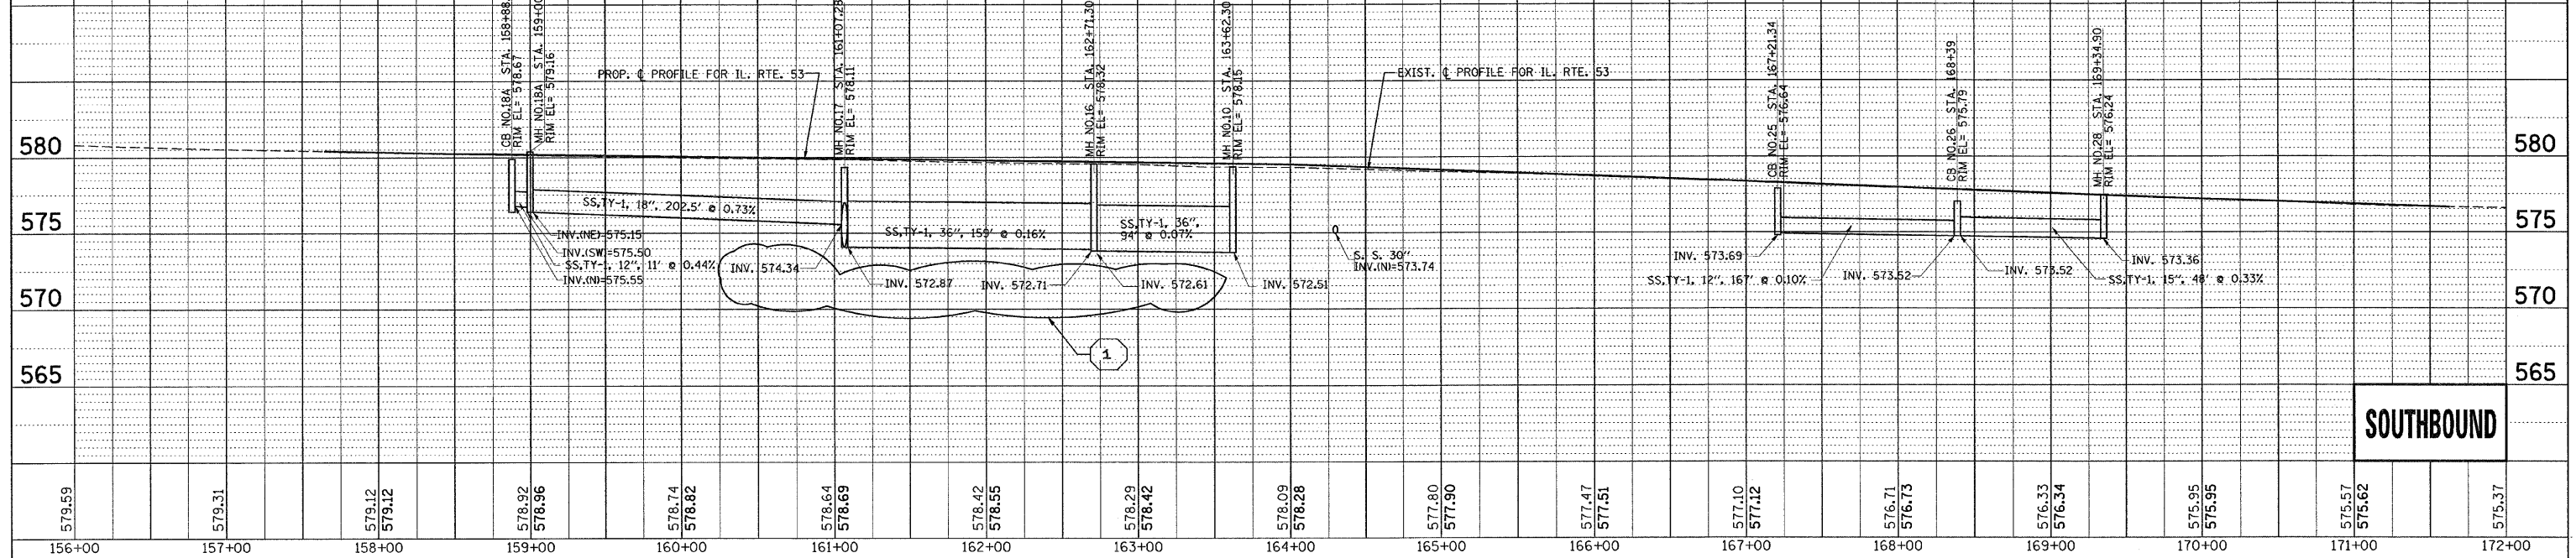

**SOUTHBOUND**

PROFILE	SUBMITTED	BY	DATE
NO.	NO.		
NO.	NO.		
NO.	NO.		

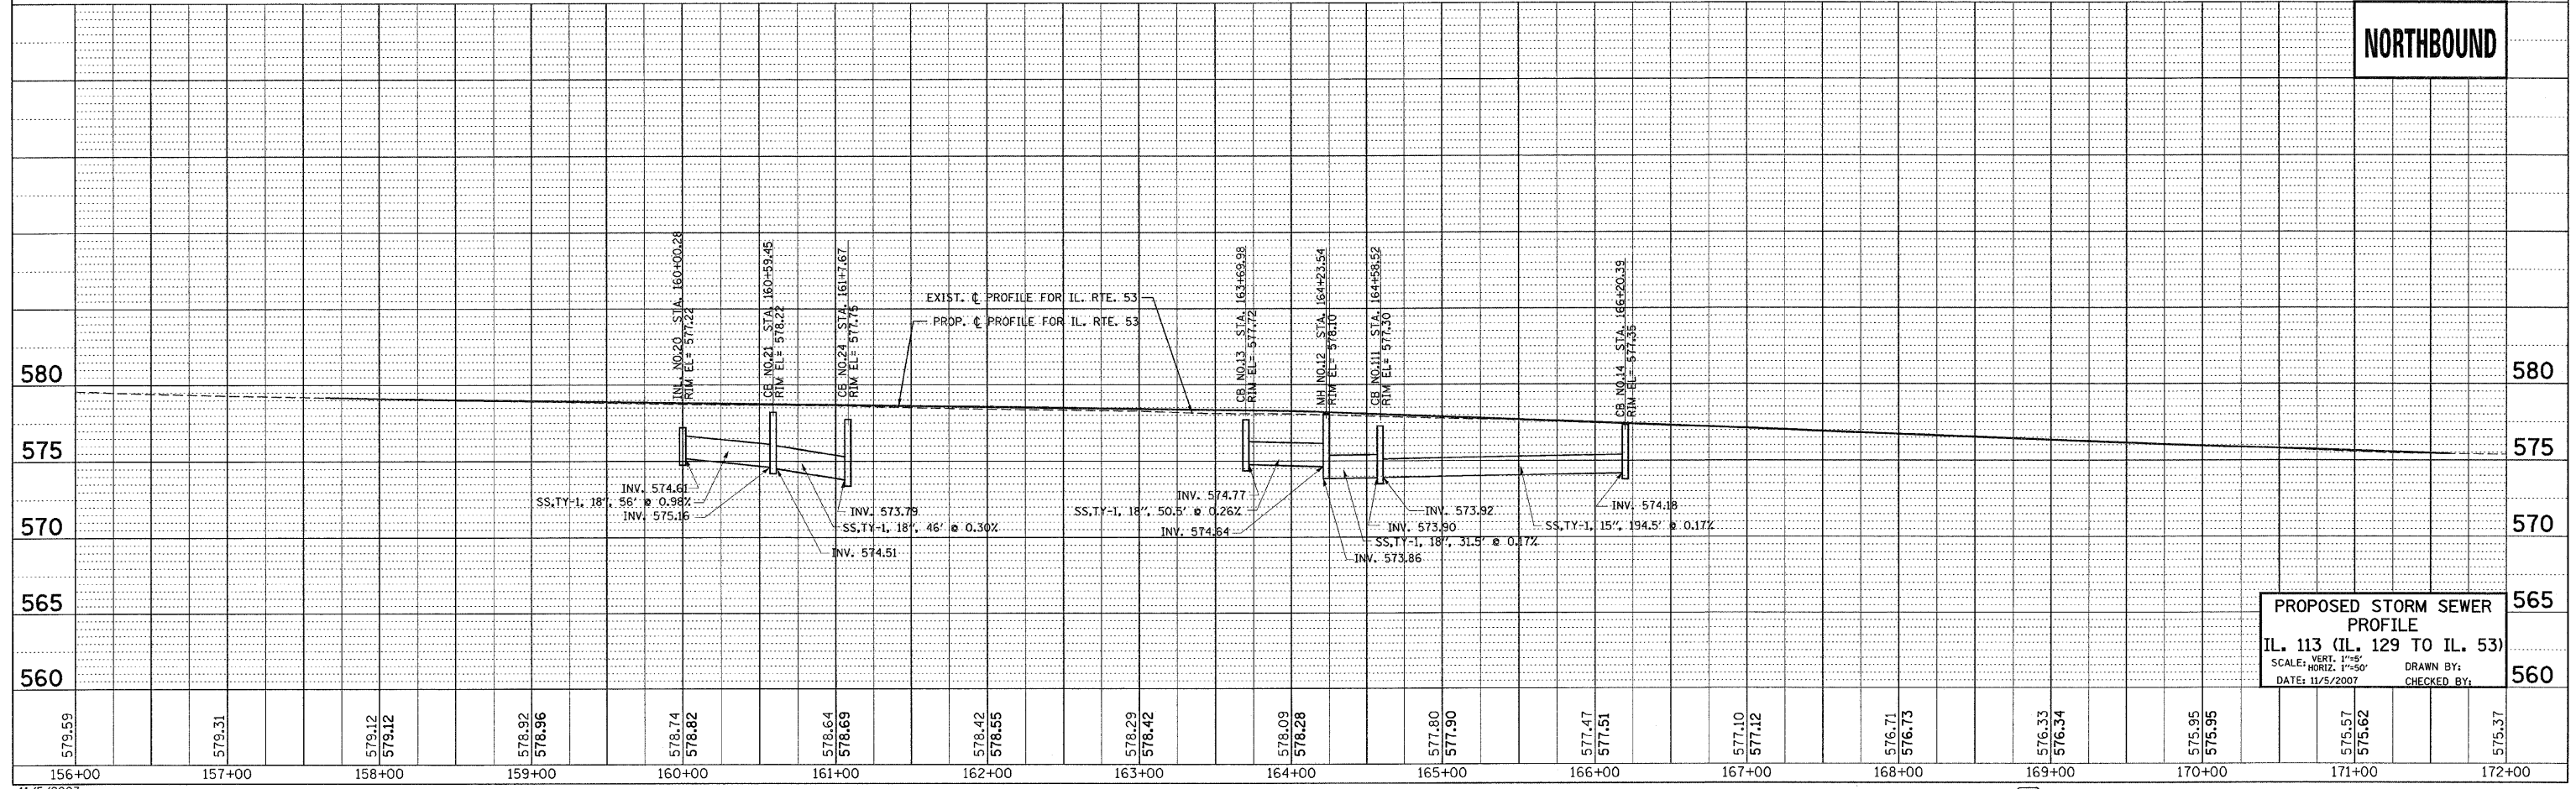

**NORTHBOUND**

**PROPOSED STORM SEWER PROFILE**  
 IL. 113 (IL. 129 TO IL. 53)  
 SCALE: VERT. 1"=4'  
 HORIZ. 1"=50'  
 DATE: 11/5/2007  
 DRAWN BY:  
 CHECKED BY:

11/5/2007 2:41:33 PM 101694.dwg