




F.A. RTE.	SECTION	COUNTY	TOTAL SHEETS	SHEET NO.
			133	60
STA.		TO STA.		
FED. ROAD DIST. NO.		ILLINOIS FED. AID PROJECT		

MAIN ST.
ILLINOIS ROUTE 113

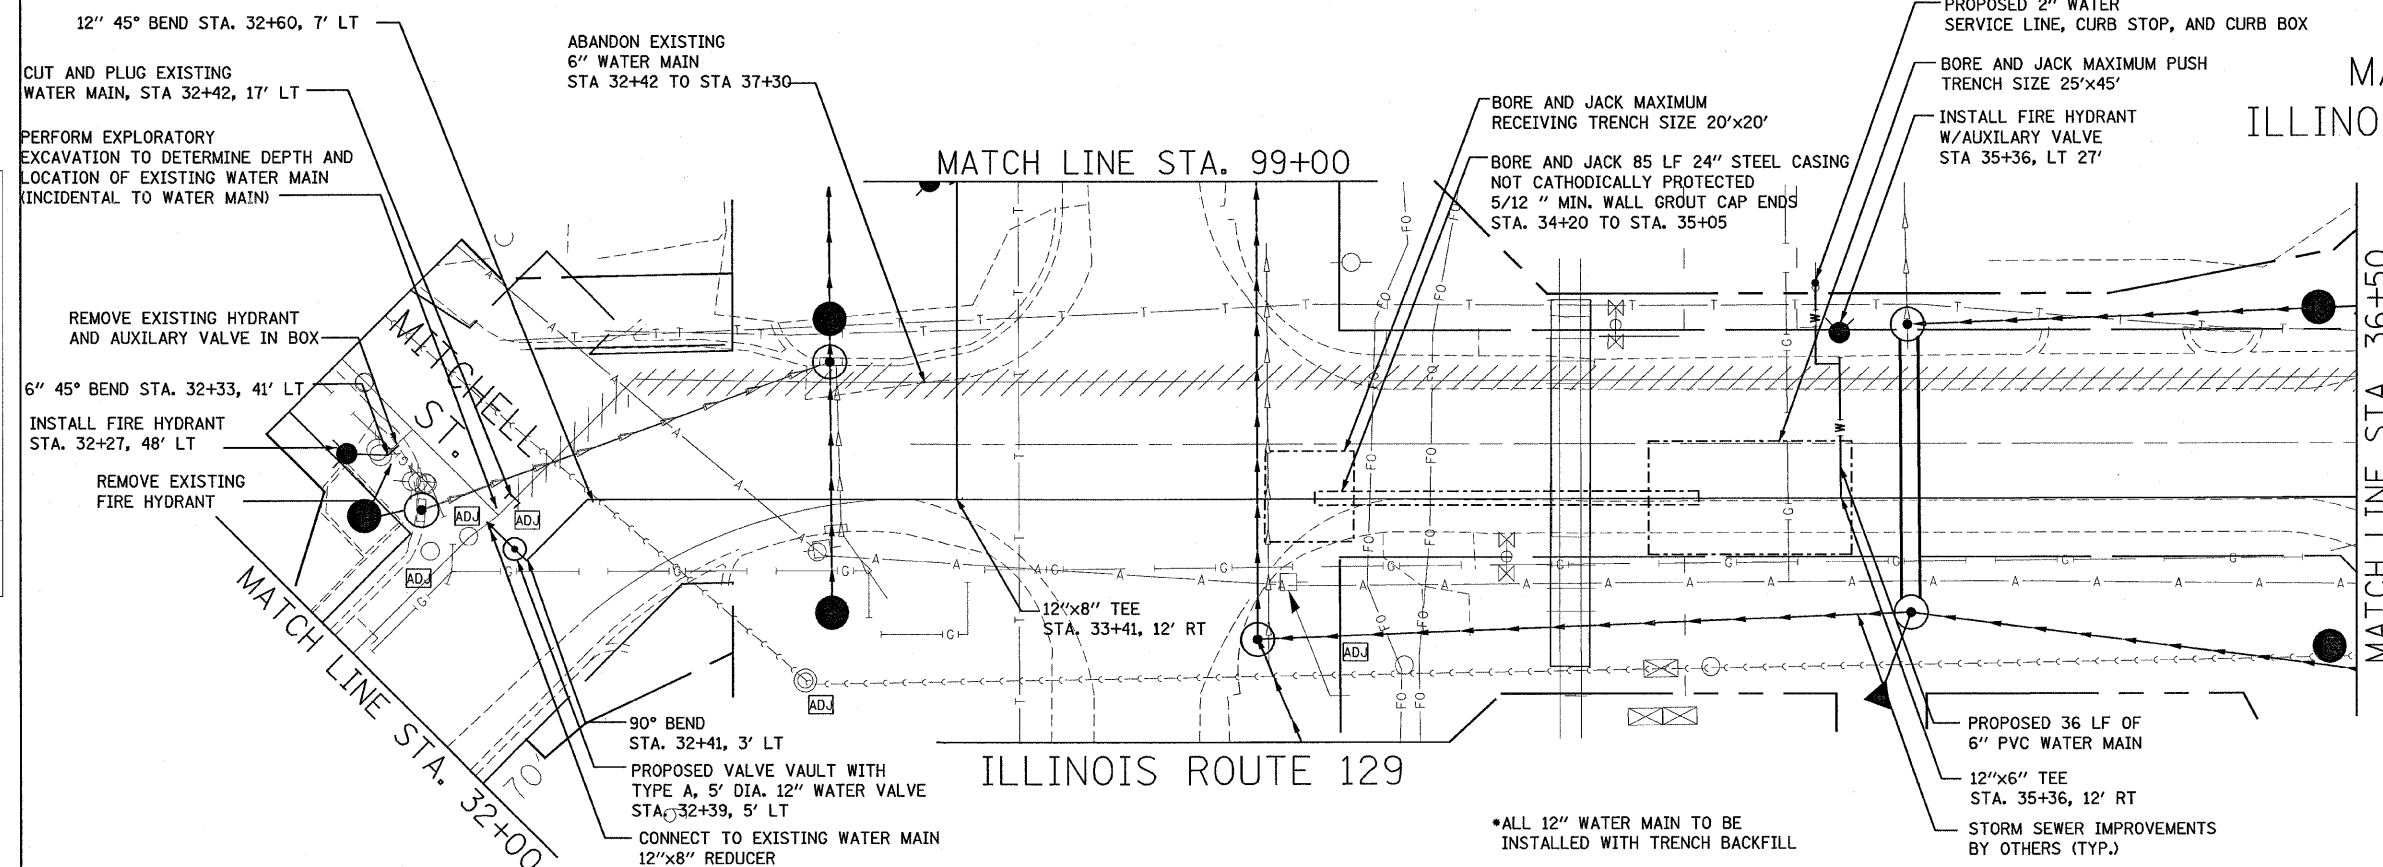

LEGEND

	VALVE VAULT
	WATER VALVE
	FIRE HYDRANT
	WATER MAIN
	WATER MAIN IN STEEL CASING
	PLUG AND STUB OF WATER MAIN
	CURB REMOVAL
	ADJUST WATER VALVE OR MANHOLE
	BORE AND JACK OF WATER MAIN
	BORE AND JACK PUSH OR RECEIVING TRENCH

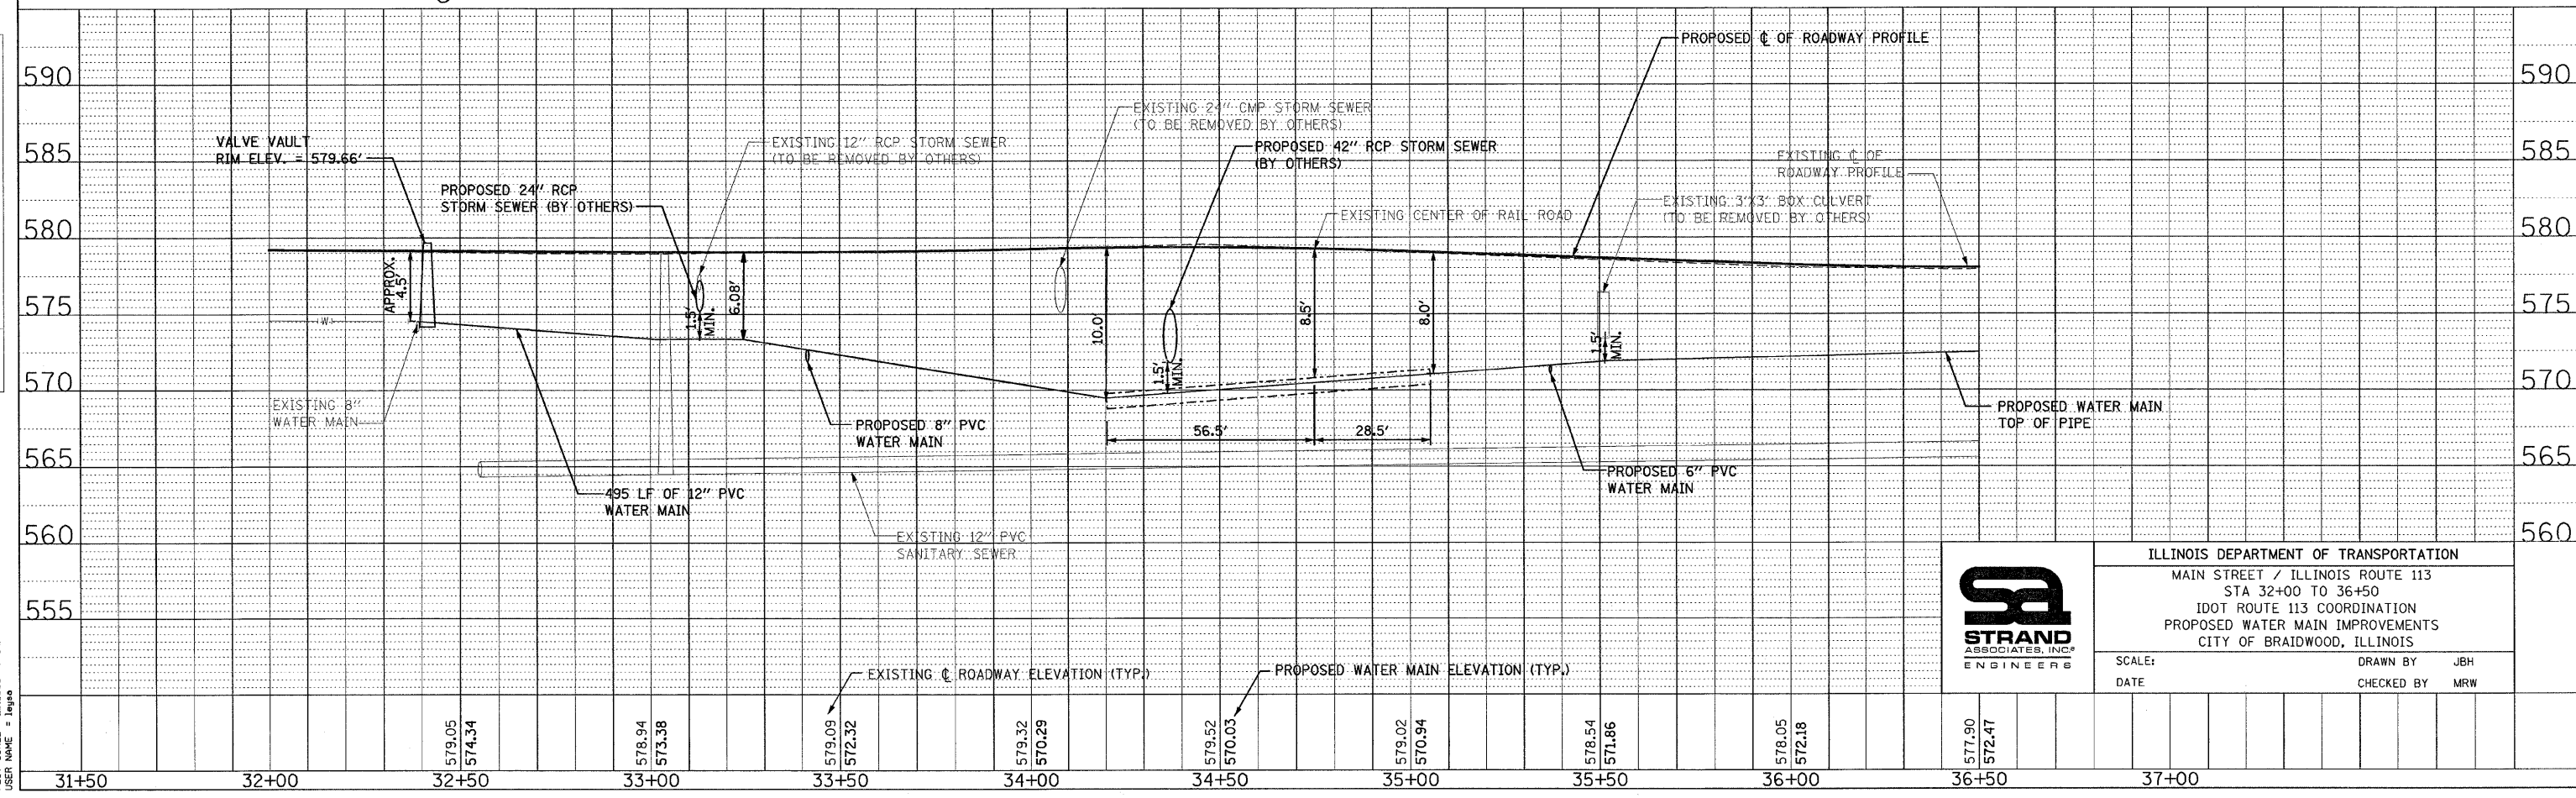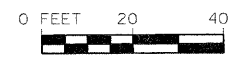

ILLINOIS DEPARTMENT OF TRANSPORTATION
 MAIN STREET / ILLINOIS ROUTE 113
 STA 32+00 TO 36+50
 IDOT ROUTE 113 COORDINATION
 PROPOSED WATER MAIN IMPROVEMENTS
 CITY OF BRAIDWOOD, ILLINOIS

SCALE: DATE: DRAWN BY: JBH CHECKED BY: MRW

PLAN

DATE	
BY	
SURVEYED	
ALIGNED	
CHECKED	
NO. OF WAY CHECKED	
NO. OF FILE MADE	

PROFILE

DATE	
BY	
SURVEYED	
GRADES	
NOTED	
CHECKED	
NO. OF STRUCTURE NOTATIONS OFF	

PLOT DATE = 3/2/2007
 FILE NAME = M:\main\113\Main IDOT 01.dgn
 PLOT SCALE = 20.0000' / IN.
 USER NAME = jaygo