



F.A.S. RTE.	SECTION	COUNTY	TOTAL SHEETS	SHEET NO.
2320	113X-N	Will	133	62
STA.	TO STA.			
FED. ROAD DIST. NO.	ILLINOIS FED. AID PROJECT			

FRONT ST.
ILLINOIS ROUTE 53

DATE	BY

DATE	BY

PLOT DATE = 3/2/2007
FILE NAME = W:\vms111\113\Front IDOT 01.dgn
PLOT SCALE = 20.0000 / IN.
USER NAME = jaygo

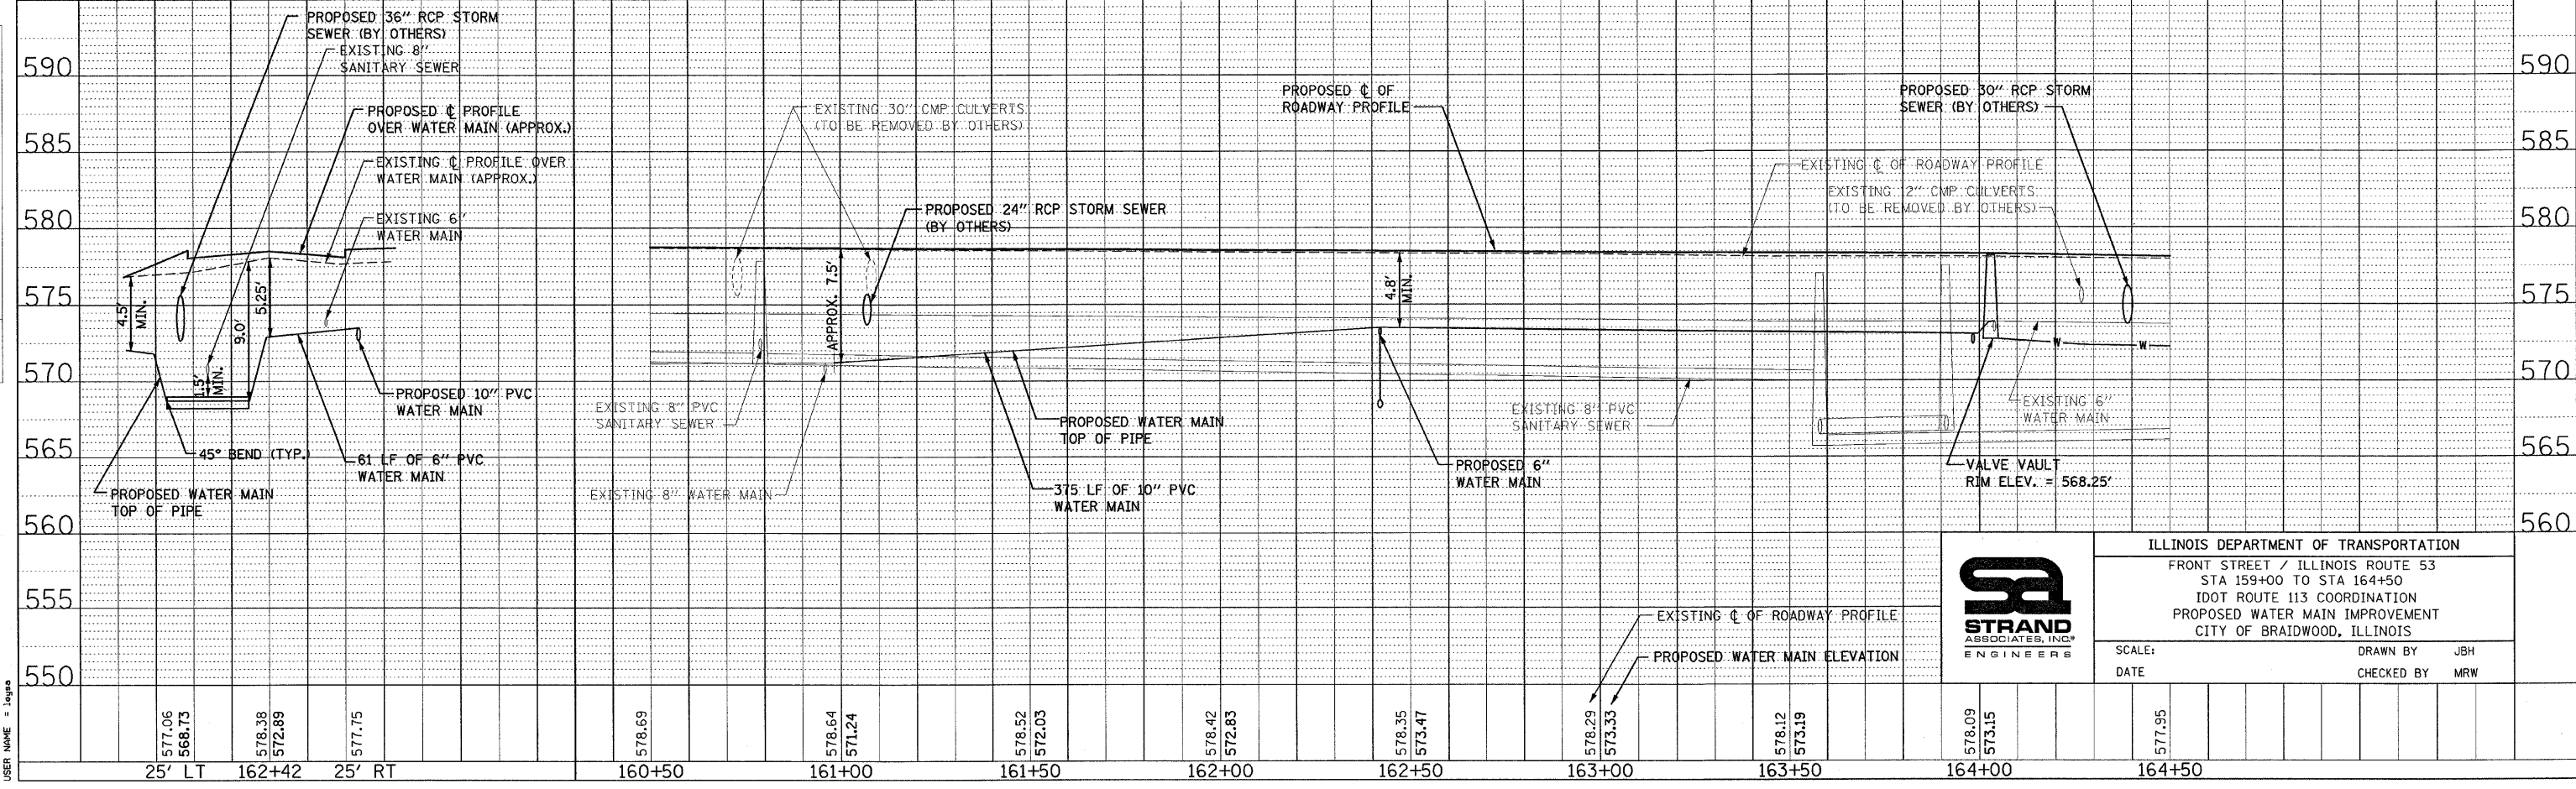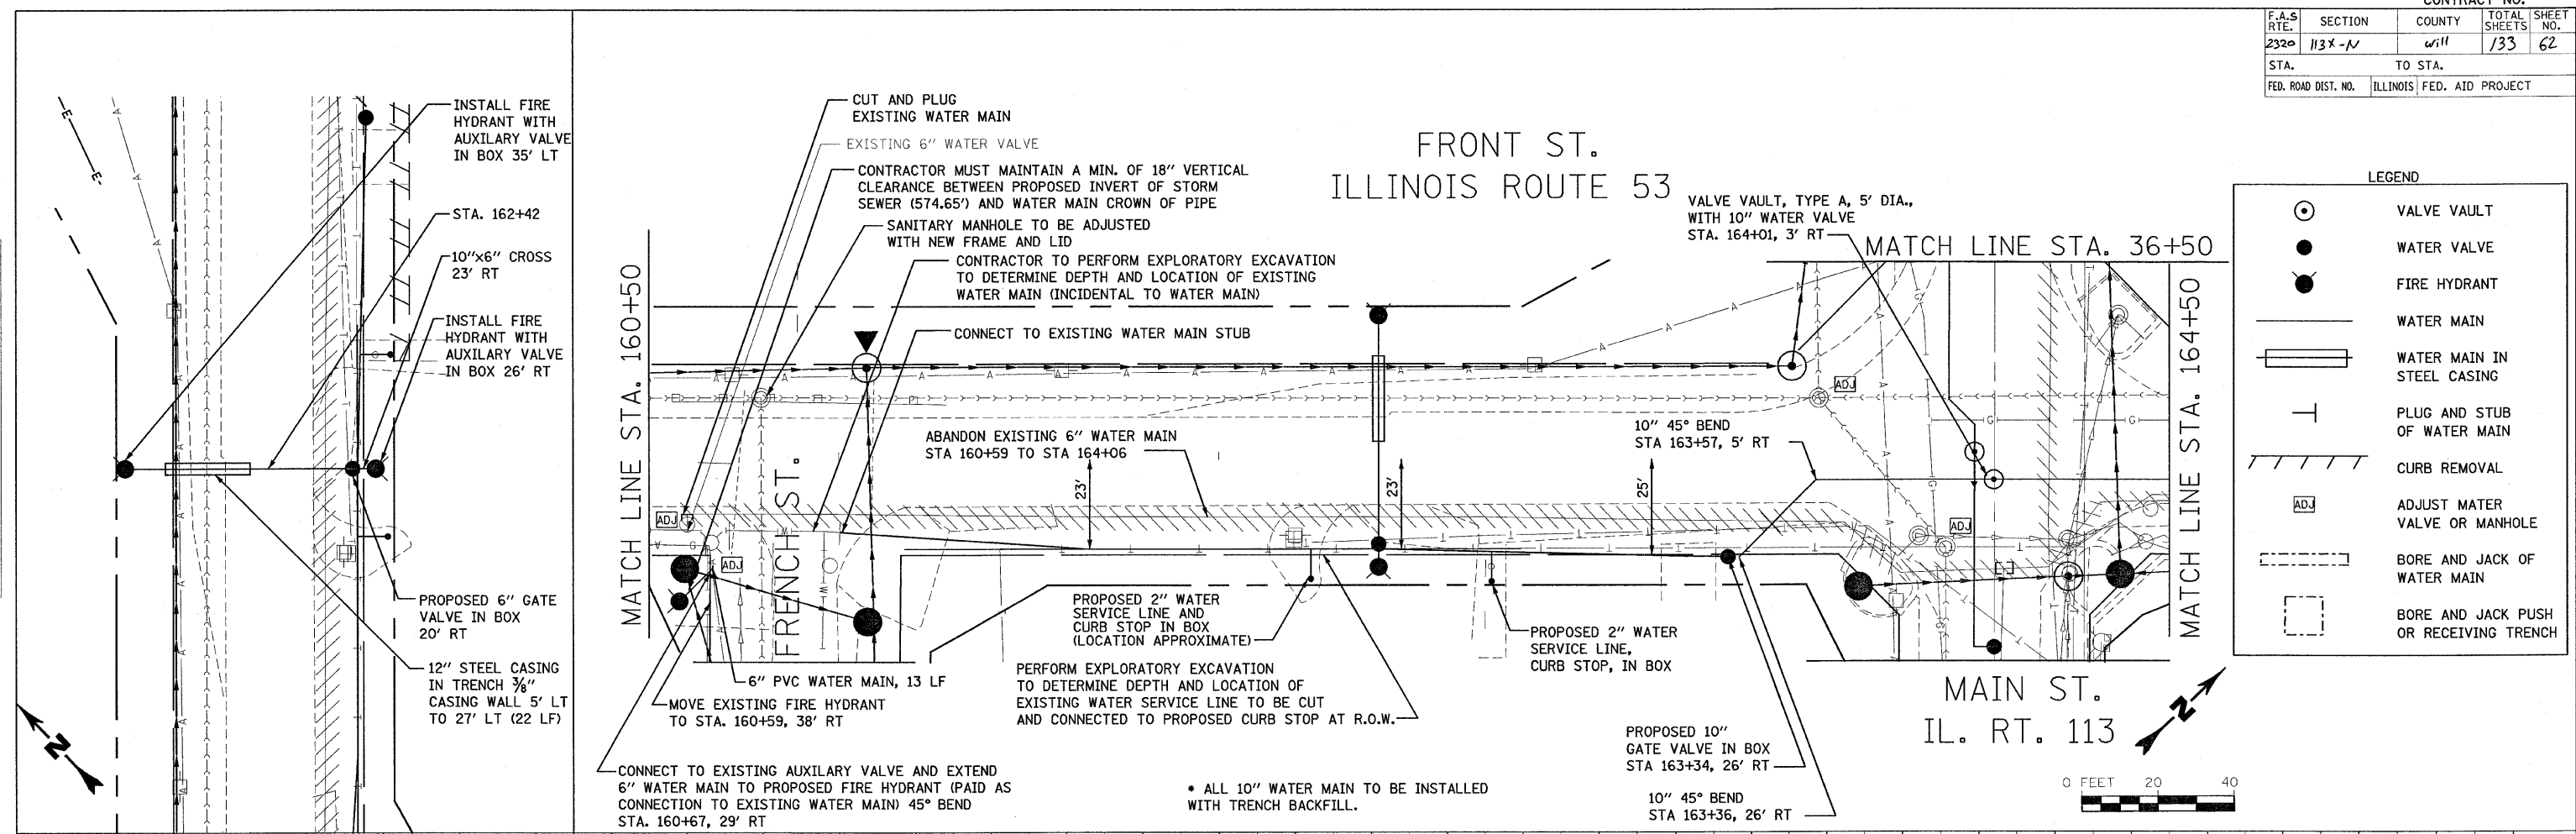

ILLINOIS DEPARTMENT OF TRANSPORTATION
FRONT STREET / ILLINOIS ROUTE 53
STA 159+00 TO STA 164+50
IDOT ROUTE 113 COORDINATION
PROPOSED WATER MAIN IMPROVEMENT
CITY OF BRAIDWOOD, ILLINOIS

SCALE: DATE

DRAWN BY JBH
CHECKED BY MRW