


F.A.S. RTE.	SECTION	COUNTY	TOTAL SHEETS	SHEET NO.
2320	113X-N	WILL	133	82
STA.		TO STA.		
FED. ROAD DIST. NO.	ILLINOIS	FED. AID PROJECT		

DATE	BY	REVISIONS	DATE
		PLANNING	
		DESIGN	
		CONSTRUCTION	

PROFILE  
 GRADES CHECKED  
 PLOTTED  
 NOTE BOOK NO.  
 STRUCTURE NOTATIONS CHECKED

PLAN  
 SURVEY CHECKED  
 ALIGNMENT CHECKED  
 FIELD NOTES CHECKED  
 CAD FILE NAME  
 NOTE BOOK NO.

**CHRISTOPHER B. BURKE ENGINEERING LTD.**  
 315 West Illinois St., Suite 600  
 Rosemont, Illinois 60018  
 (847) 823-0500

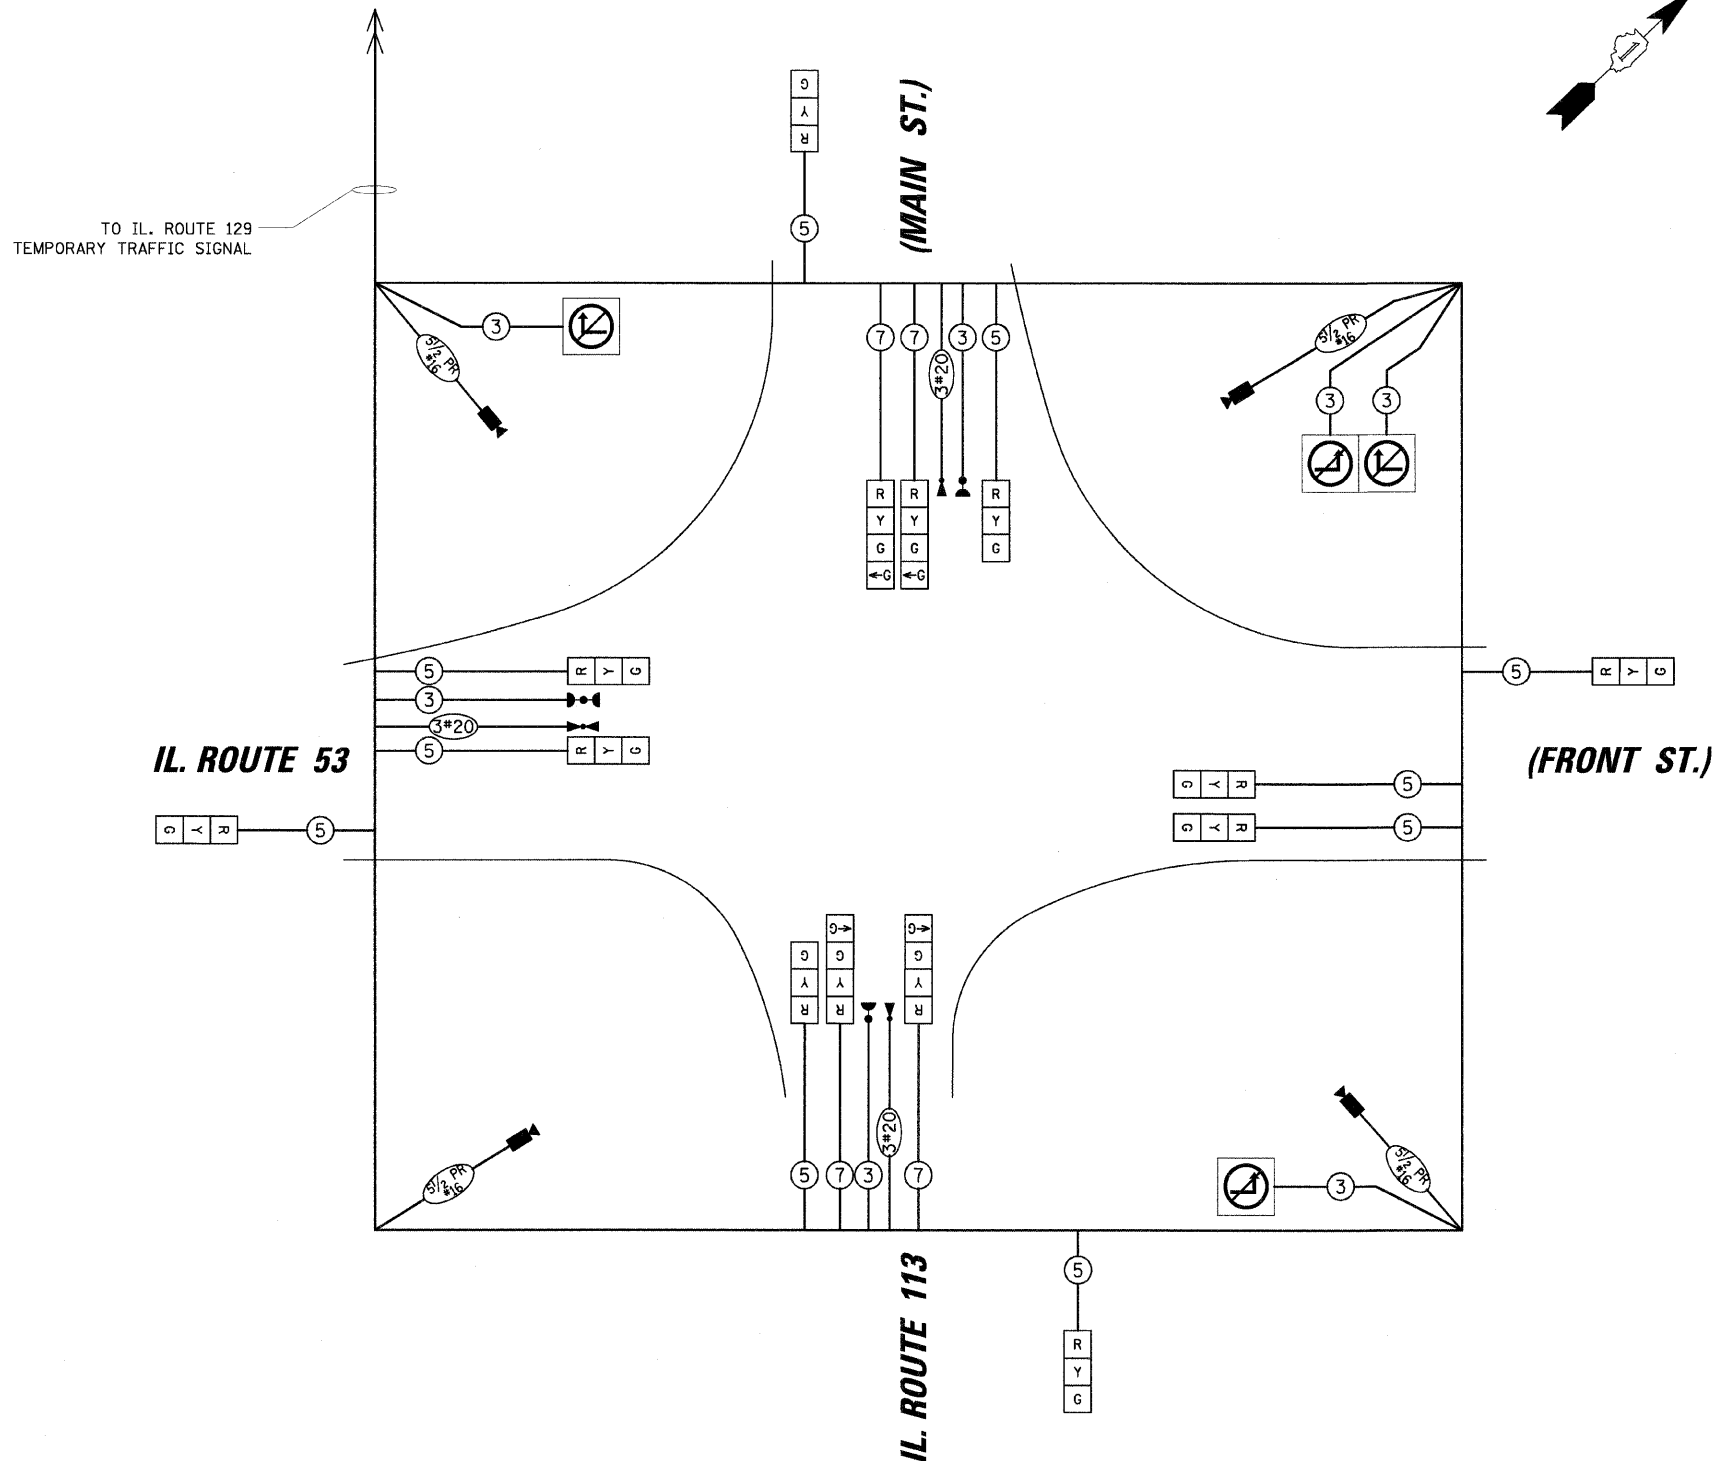

TEMPORARY CABLE DIAGRAM LEGEND

- TEMPORARY TRAFFIC SIGNAL SECTION OR PEDESTRIAN SIGNAL SECTION 12" (300mm)
- TEMPORARY CONTROLLER CABINET
- TEMPORARY SERVICE INSTALLATION
- INDICATES NUMBER OF CONDUCTORS IN CABLE. ALL CONDUCTORS TO BE NUMBER 14 AWG WIRE UNLESS OTHERWISE NOTED.
- EMERGENCY VEHICLE LIGHT DETECTOR
- CONFIRMATION BEACON
- VEHICLE DETECTOR, INDUCTION LOOP
- PEDESTRIAN PUSHBUTTON DETECTOR
- 12" (300mm) PEDESTRIAN SIGNAL SECTION
- VIDEO DETECTION UNIT
- ILLUMINATED SIGN, L.E.D. (NO LEFT TURN)
- ILLUMINATED SIGN, L.E.D. (NO RIGHT TURN)

REVISIONS	
NAME	DATE

ILLINOIS DEPARTMENT OF TRANSPORTATION

**TEMPORARY CABLE PLAN**

IL. ROUTE 53 (FRONT ST.)  
AT IL. ROUTE 113 (MAIN ST.)

SCALE: N.T.S.  
DATE: 5/9/2007

DRAWN BY: FPB  
DESIGNED BY: WCE  
CHECKED BY: MJT/GMZ