


PLOT DATE = 5/17/2007  
 PLOT SCALE = 1/8" = 10'-0"  
 USER NAME = handrah

ORIGINAL SURVEY PLOTTED TEMPLATE NO. AREAS CHECKED

FINAL SURVEY PLOTTED TEMPLATE NO. AREAS CHECKED

BY: \_\_\_\_\_ DATE: \_\_\_\_\_

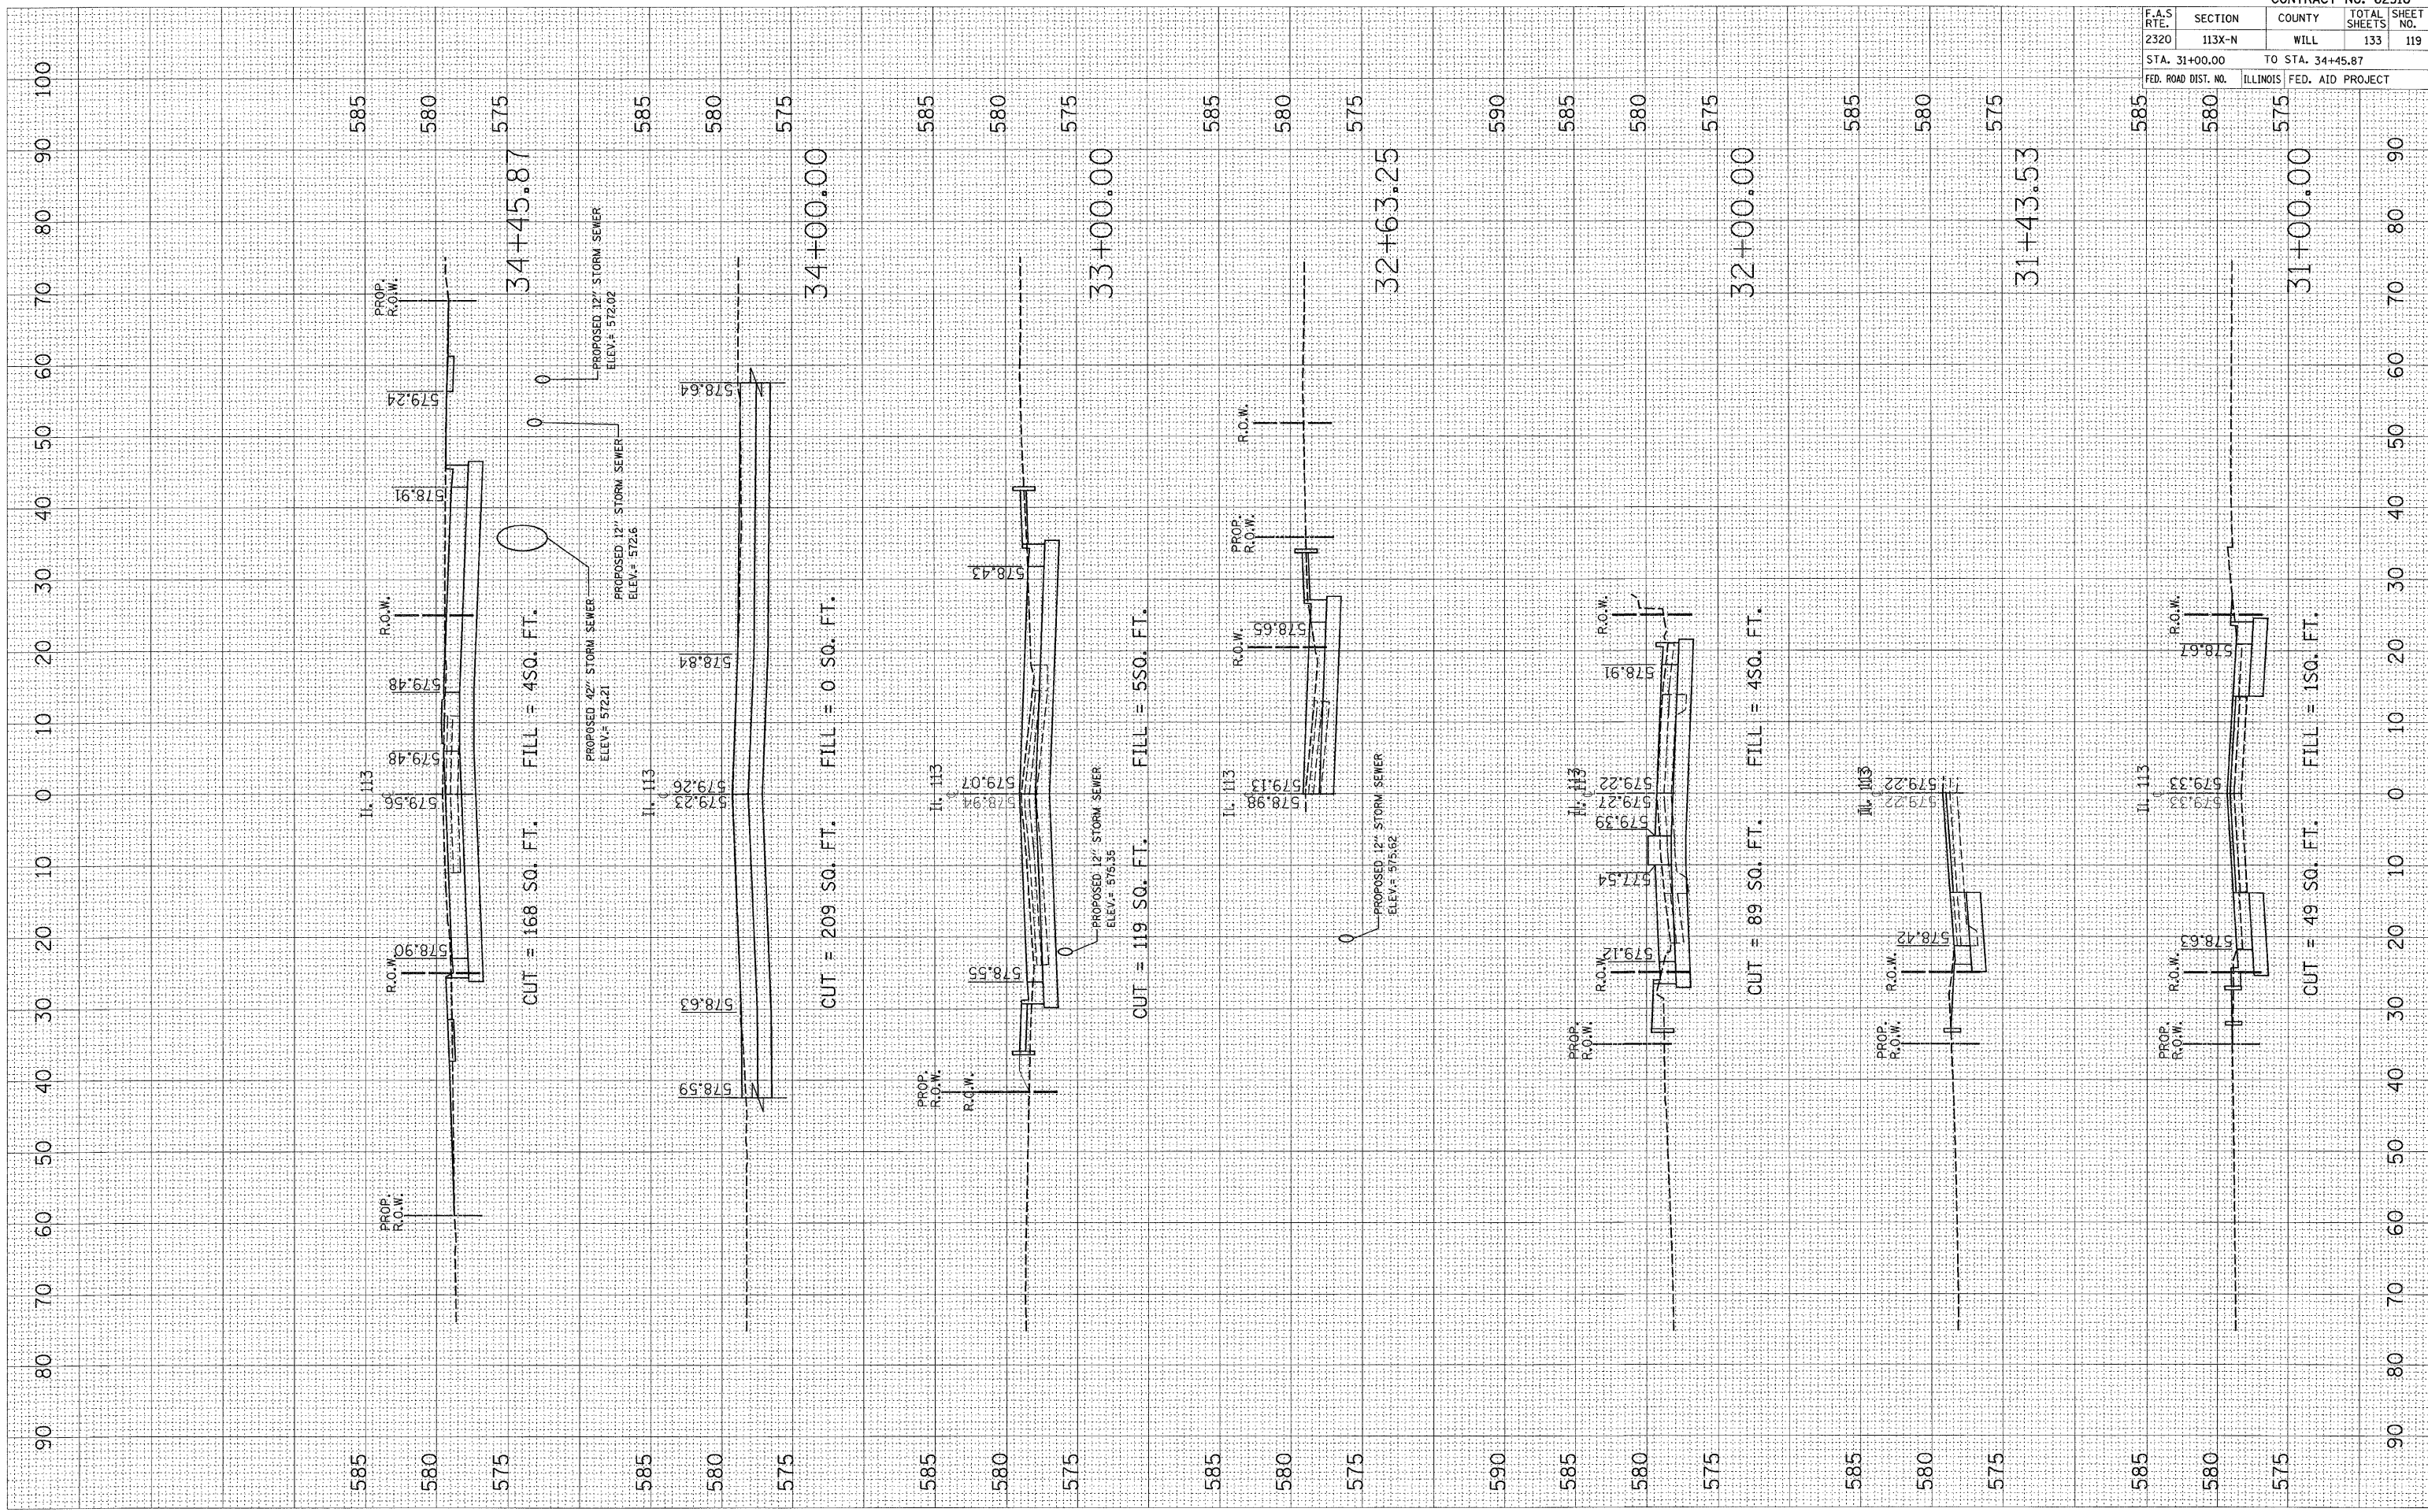

F.A.S. RTL.	SECTION	COUNTY	TOTAL SHEETS	SHEET NO.
2320	113X-N	WILL	133	119
STA. 31+00.00		TO STA. 34+45.87		
FED. ROAD DIST. NO.		ILLINOIS FED. AID PROJECT		