


PLOT DATE = 9/11/2007
 FILE NAME = c:\pco\pco\p101619\va.1113.plt
 PLOT SCALE = 1/8" = 1'-0"
 USER NAME = handman

ORIGINAL SURVEY SUBMITTED
 SURVEY PLOTTED
 PLOTTED TEMPLATE
 NOTE BOOK AREAS CHECKED
 NO.

FINAL SURVEY SUBMITTED
 SURVEY PLOTTED
 PLOTTED TEMPLATE
 NOTE BOOK AREAS CHECKED
 NO.

BY DATE

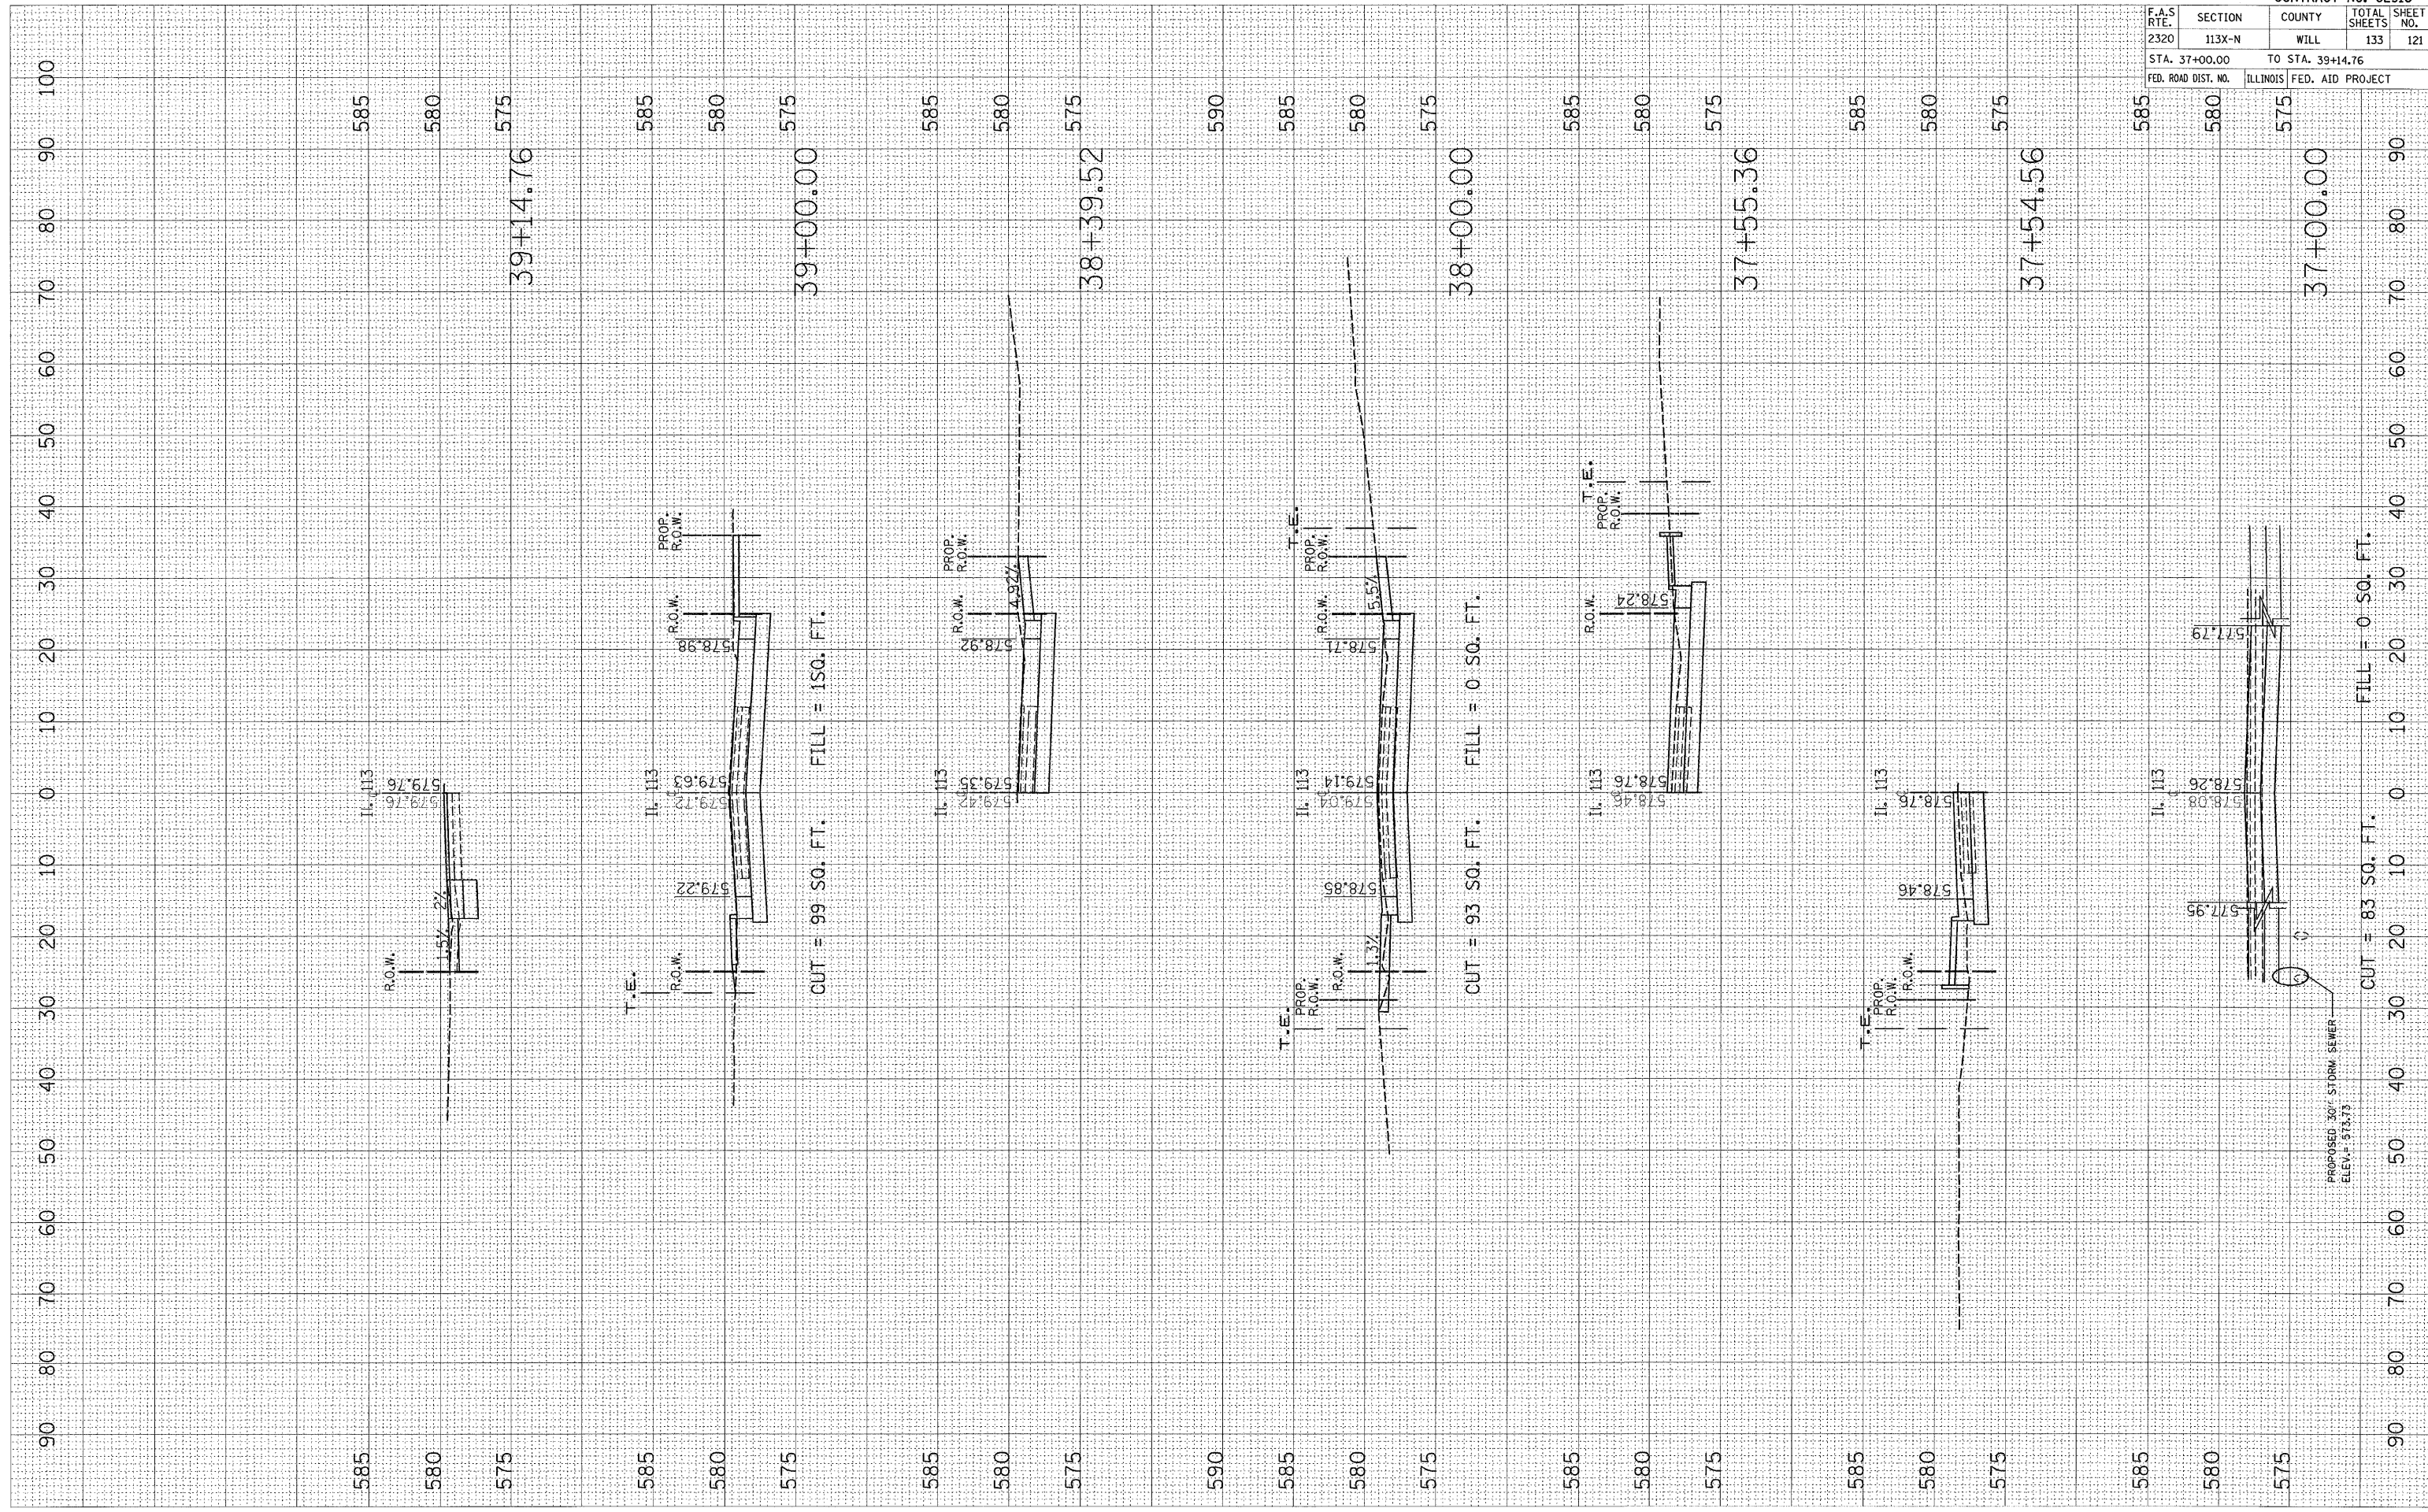

F.A.S. RTE.	SECTION	COUNTY	TOTAL SHEETS	SHEET NO.
2320	113X-N	WILL	133	121
STA. 37+00.00		TO STA. 39+14.76		
FED. ROAD DIST. NO.		ILLINOIS FED. AID PROJECT		

PROPOSED 30" STORM SEWER
 ELEV. = 573.73

CUT = 83 SQ. FT. FILL = 0 SQ. FT.