


PLOT DATE = 9/11/2007
 FILE NAME = \\s10165a\w\1129_1114123
 PLOT SCALE = 1/8"=1'-0" / IN.
 USER NAME = hamdanah

ORIGINAL SURVEY NO. _____
 SURVEYED _____
 PLOTTED _____
 DATE _____
 BY _____
 AREAS CHECKED _____

FINAL SURVEY NO. _____
 SURVEYED _____
 PLOTTED _____
 DATE _____
 BY _____
 AREAS CHECKED _____

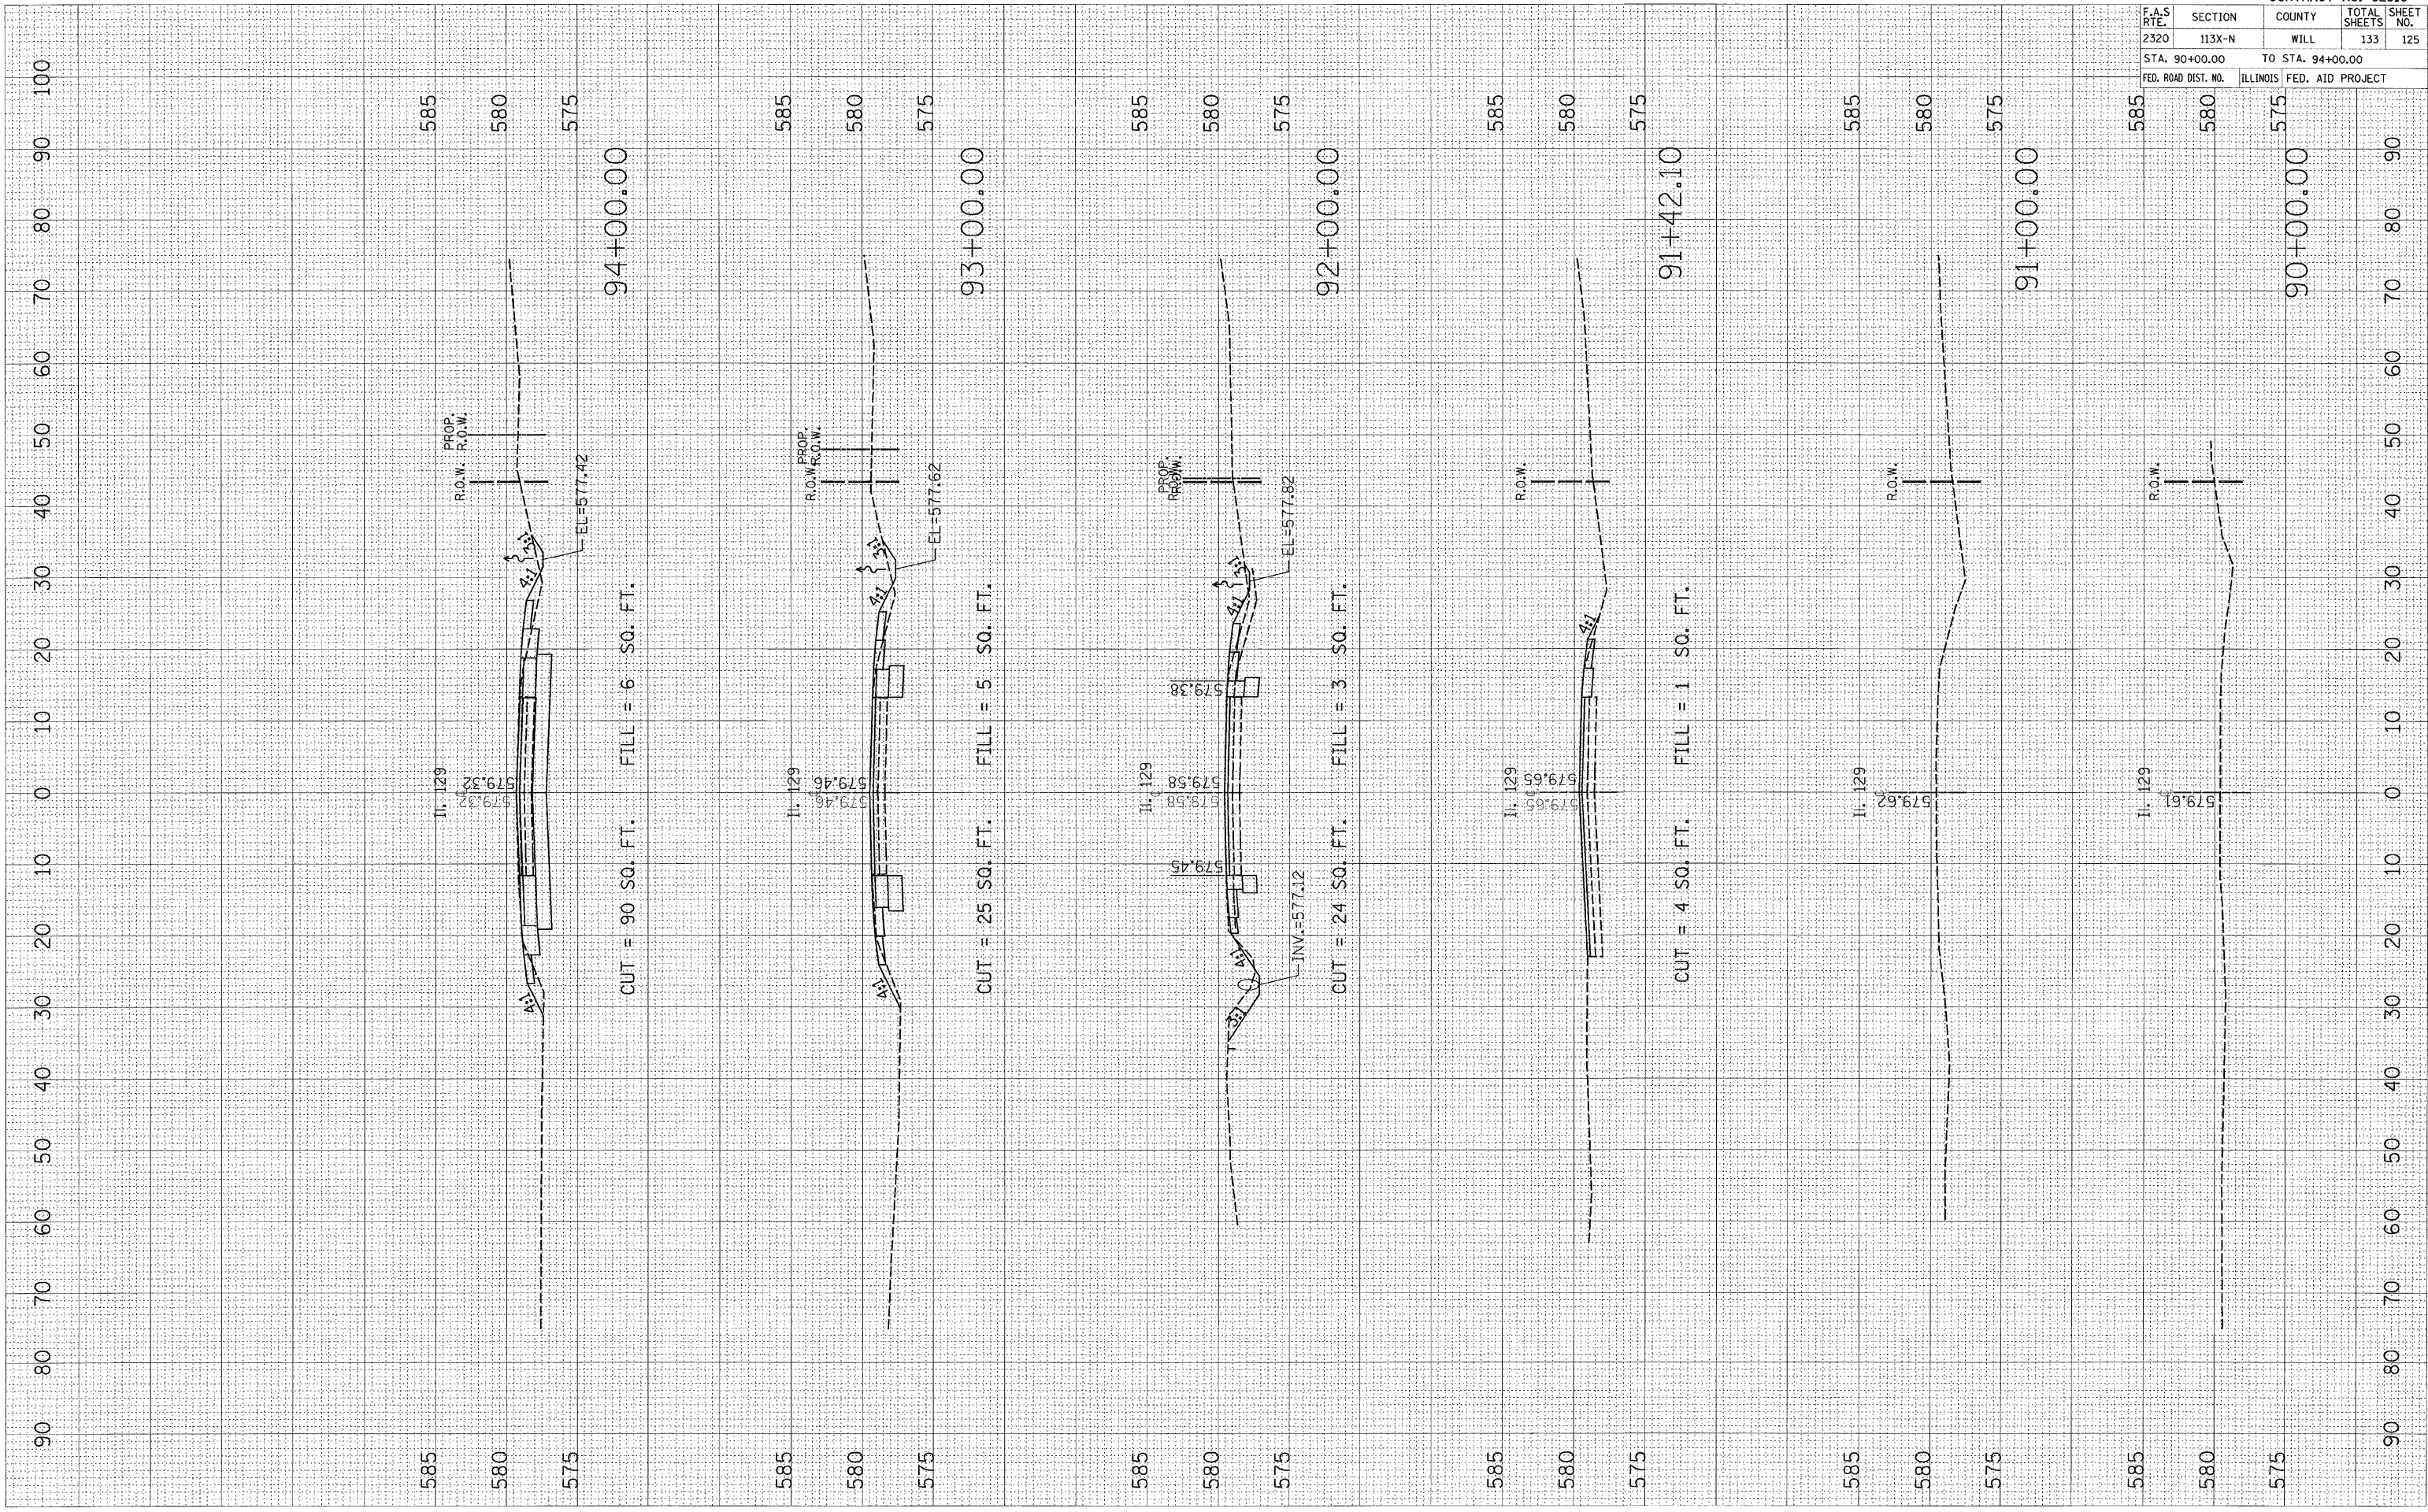

CONTRACT NO. 62910			
F.A.S. RTE. 2320	SECTION 113X-N	COUNTY WILL	TOTAL SHEETS 133
STA. 90+00.00		TO STA. 94+00.00	
ILLINOIS FED. AID PROJECT			