


PLOT DATE = 9/11/2007  
 FILE NAME = c:\p\projects\101819\101819.dwg  
 PLOT SCALE = 1/8" = 1' IN.  
 USER NAME = handmah

ORIGINAL SURVEY BY DATE  
 SURVEYED BY DATE  
 TEMPLATE NO.  
 AREAS CHECKED

FINAL SURVEY BY DATE  
 SURVEYED BY DATE  
 TEMPLATE NO.  
 AREAS CHECKED

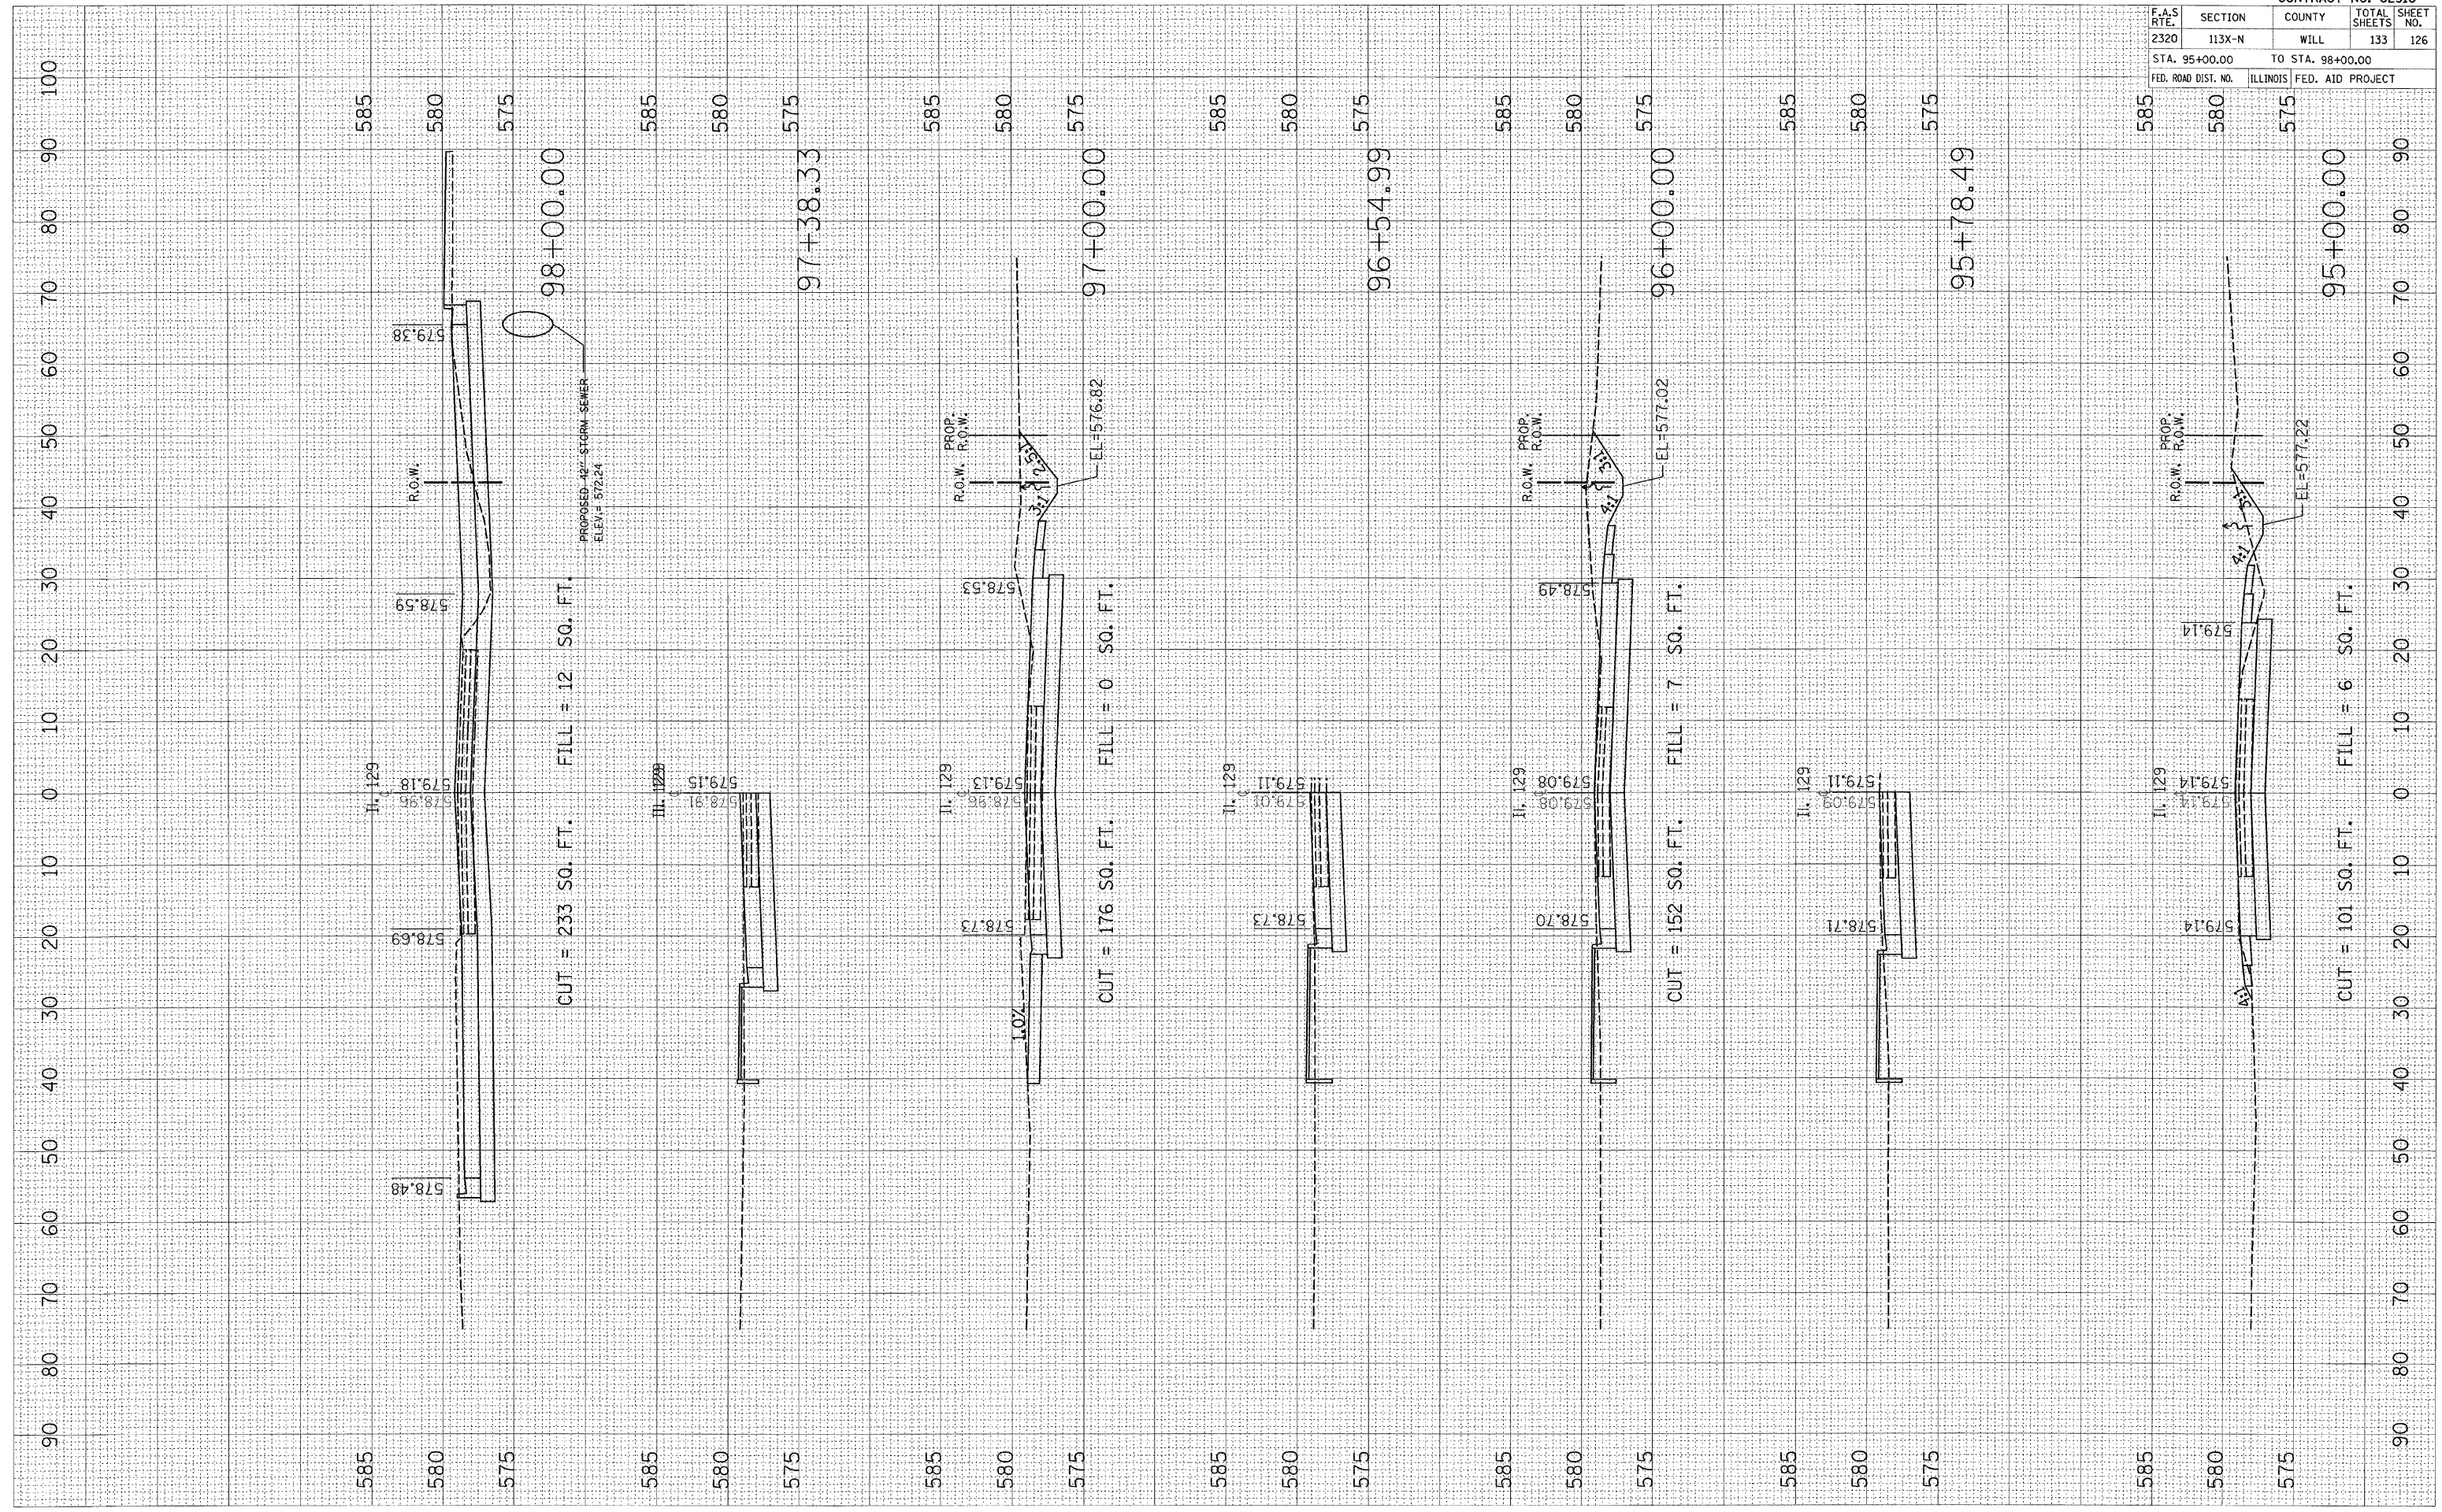

F.A.S. RTE.	SECTION	COUNTY	TOTAL SHEETS	SHEET NO.
2320	113X-N	WILL	133	126
STA. 95+00.00		TO STA. 98+00.00		
FED. ROAD DIST. NO.		ILLINOIS	FED. AID PROJECT	