


PLOT DATE = 9/11/2007
 FILE NAME = c:\pvs\pvs\p016194\w\1129.plt
 PLOT SCALE = 18.000' / IN.
 USER NAME = handcrab

ORIGINAL SURVEY
 REVISIONS
 NO. AREAS CHECKED

FINAL SURVEY
 REVISIONS
 NO. AREAS CHECKED

BY
 DATE

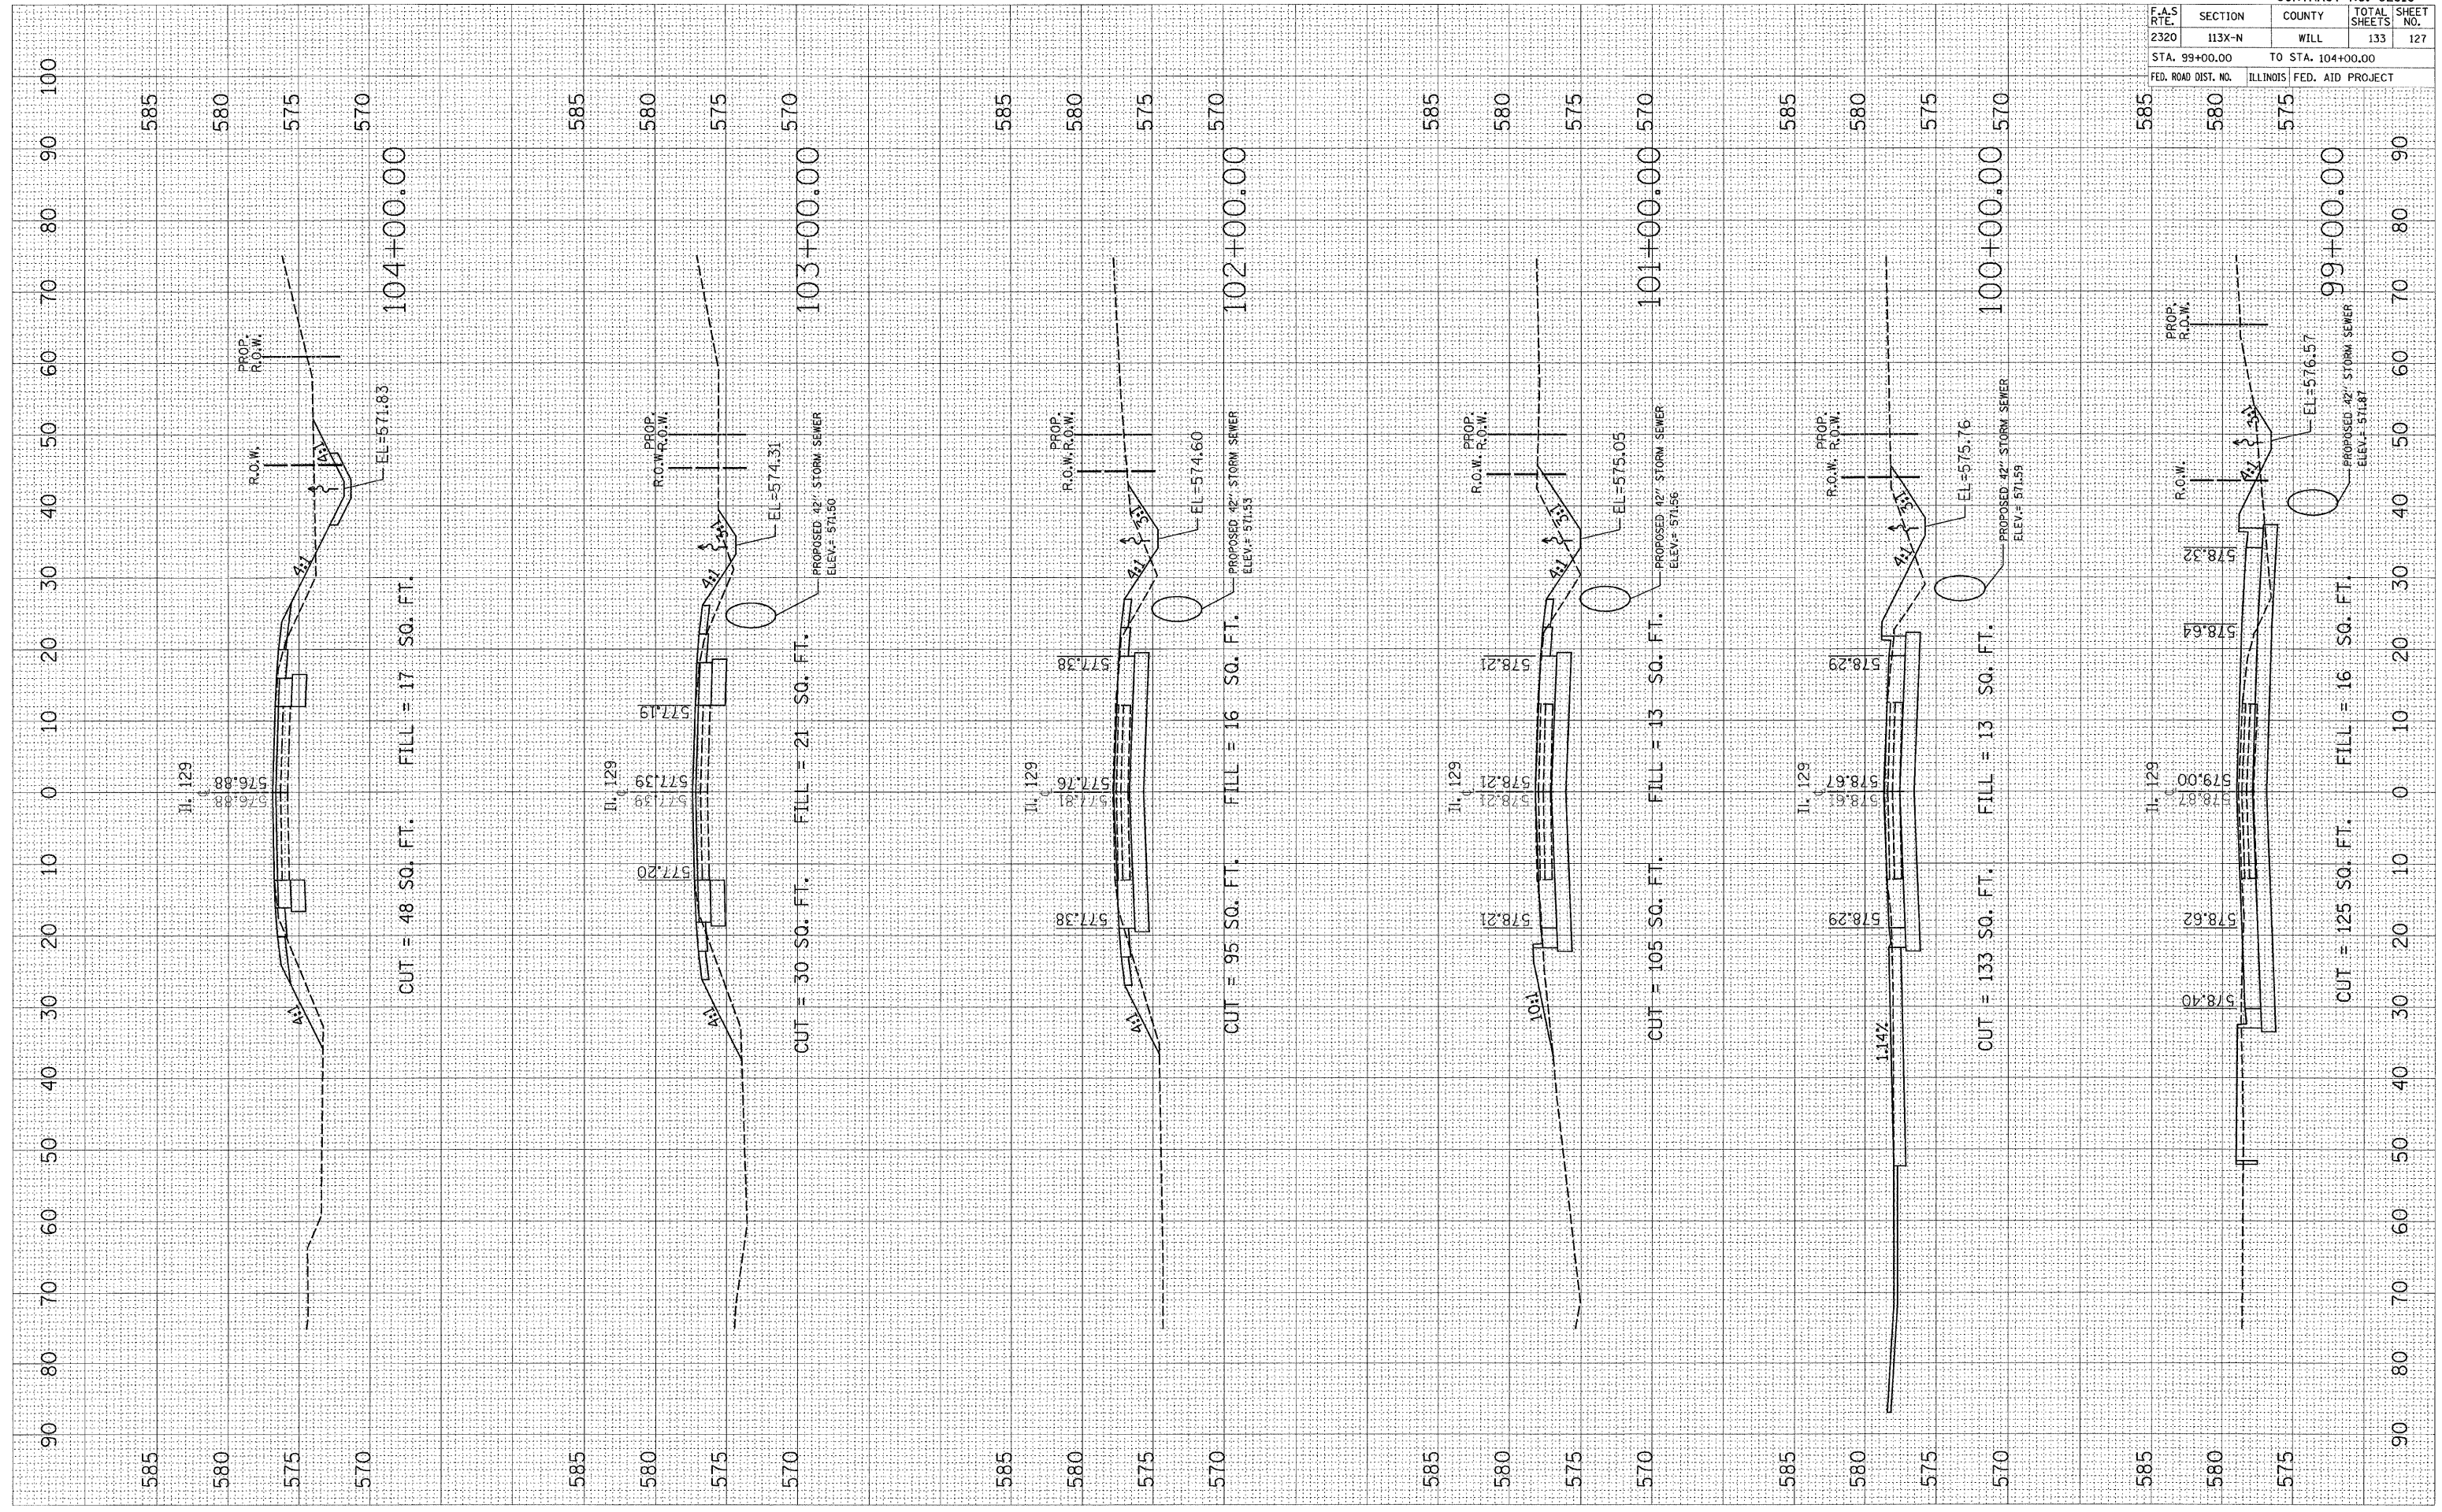

| F.A.S. RTE. | SECTION | COUNTY | TOTAL SHEETS | SHEET NO. |
|---------------------|---------|-------------------|--------------|------------------|
| 2320 | 113X-N | WILL | 133 | 127 |
| STA. 99+00.00 | | TO STA. 104+00.00 | | |
| FED. ROAD DIST. NO. | | ILLINOIS | | FED. AID PROJECT |