


PLOT DATE = 5/11/2007
 PLOT SCALE = 1/8"=1'-0"
 USER NAME = handrah

ORIGINAL SURVEY PLOTTED
 SURVEY PLOTTED
 TEMPLATE
 AREAS CHECKED

FINAL SURVEY PLOTTED
 SURVEY PLOTTED
 TEMPLATE
 AREAS CHECKED

BY DATE

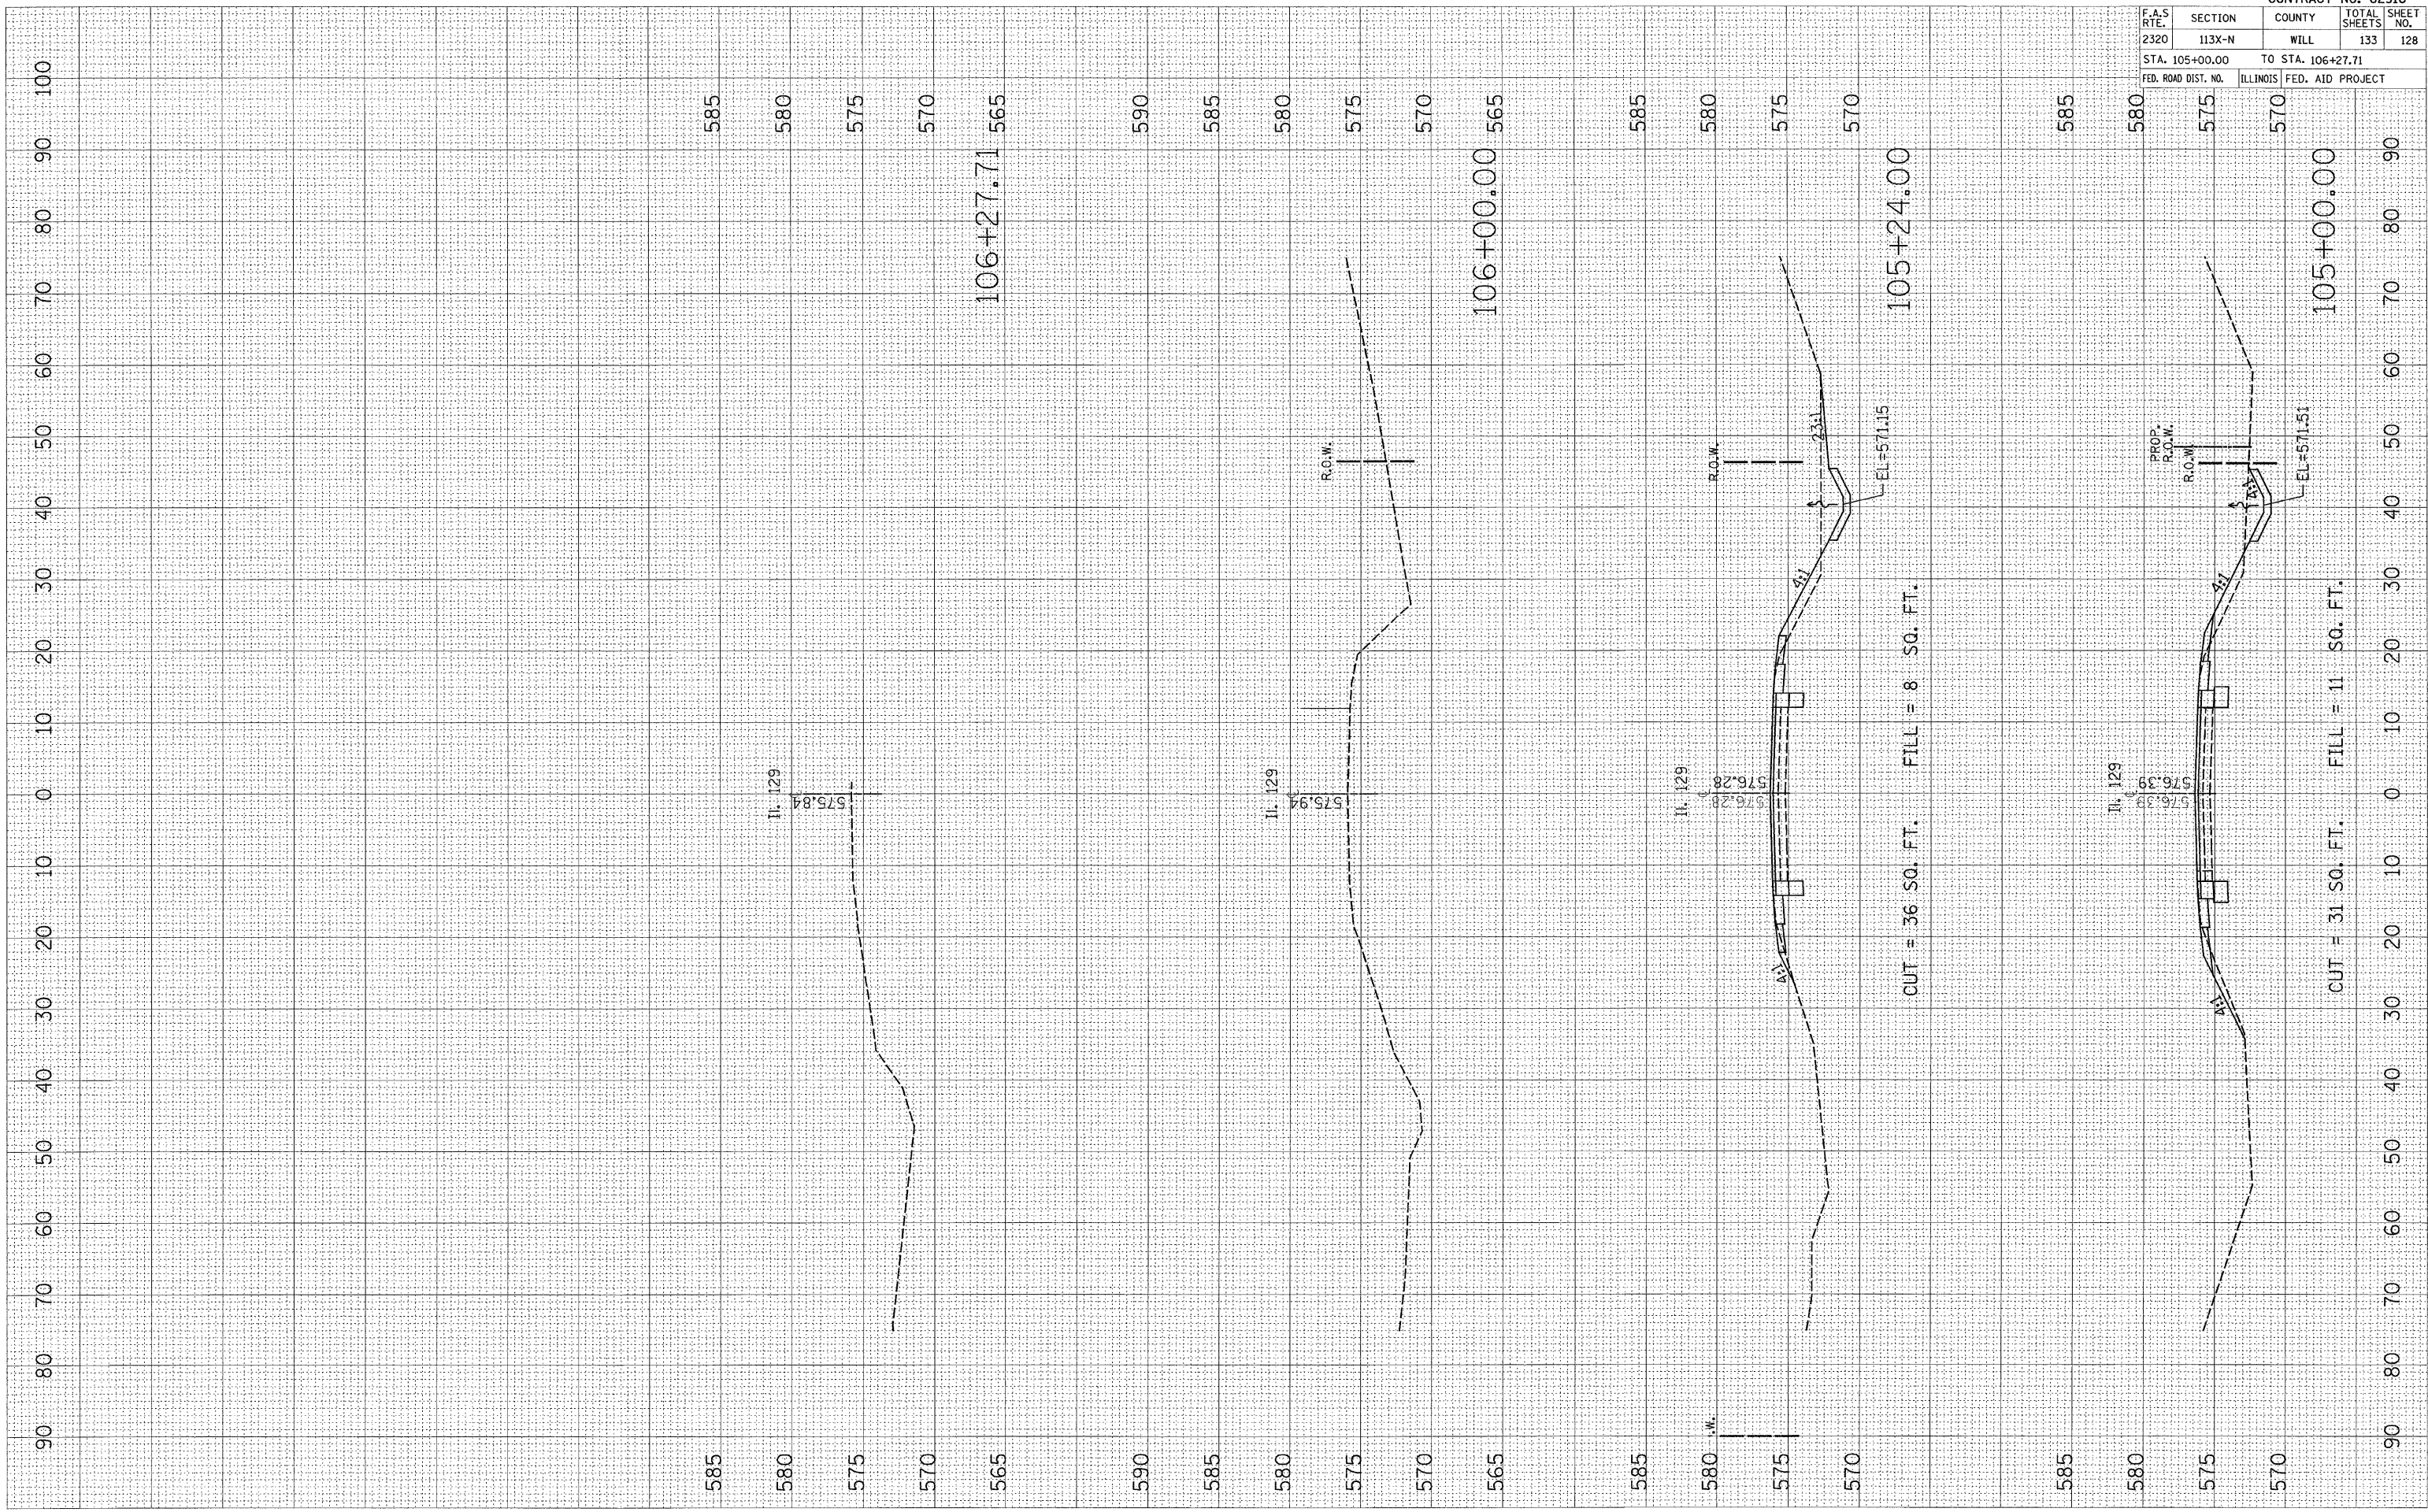

CONTRACT NO. 62910				
F.A.S. RTE.	SECTION	COUNTY	TOTAL SHEETS	SHEET NO.
2320	113X-N	WILL	133	128
STA. 105+00.00		TO STA. 106+27.71		
FED. ROAD DIST. NO.		ILLINOIS FED. AID PROJECT		